



2220 Wooster Rd.  
Rocky River, OH 44116  
440-865-1824  
brandtarchitecture.com

2/15/22 REVIEW

2/20/22 BID SET

19/23 PERMIT


Missing or invalid reference:  
File: C:\Brandt Archi  
Sheet: 1

L. Brandt  
H #12657  
KP 12/31/23

MAGNIFICAT HIGH SCHOOL  
CONCESSION STAND  
20770 HILLIARD BLVD  
ROCKY RIVER, OHIO 44116

## TE PLAN

# C-1

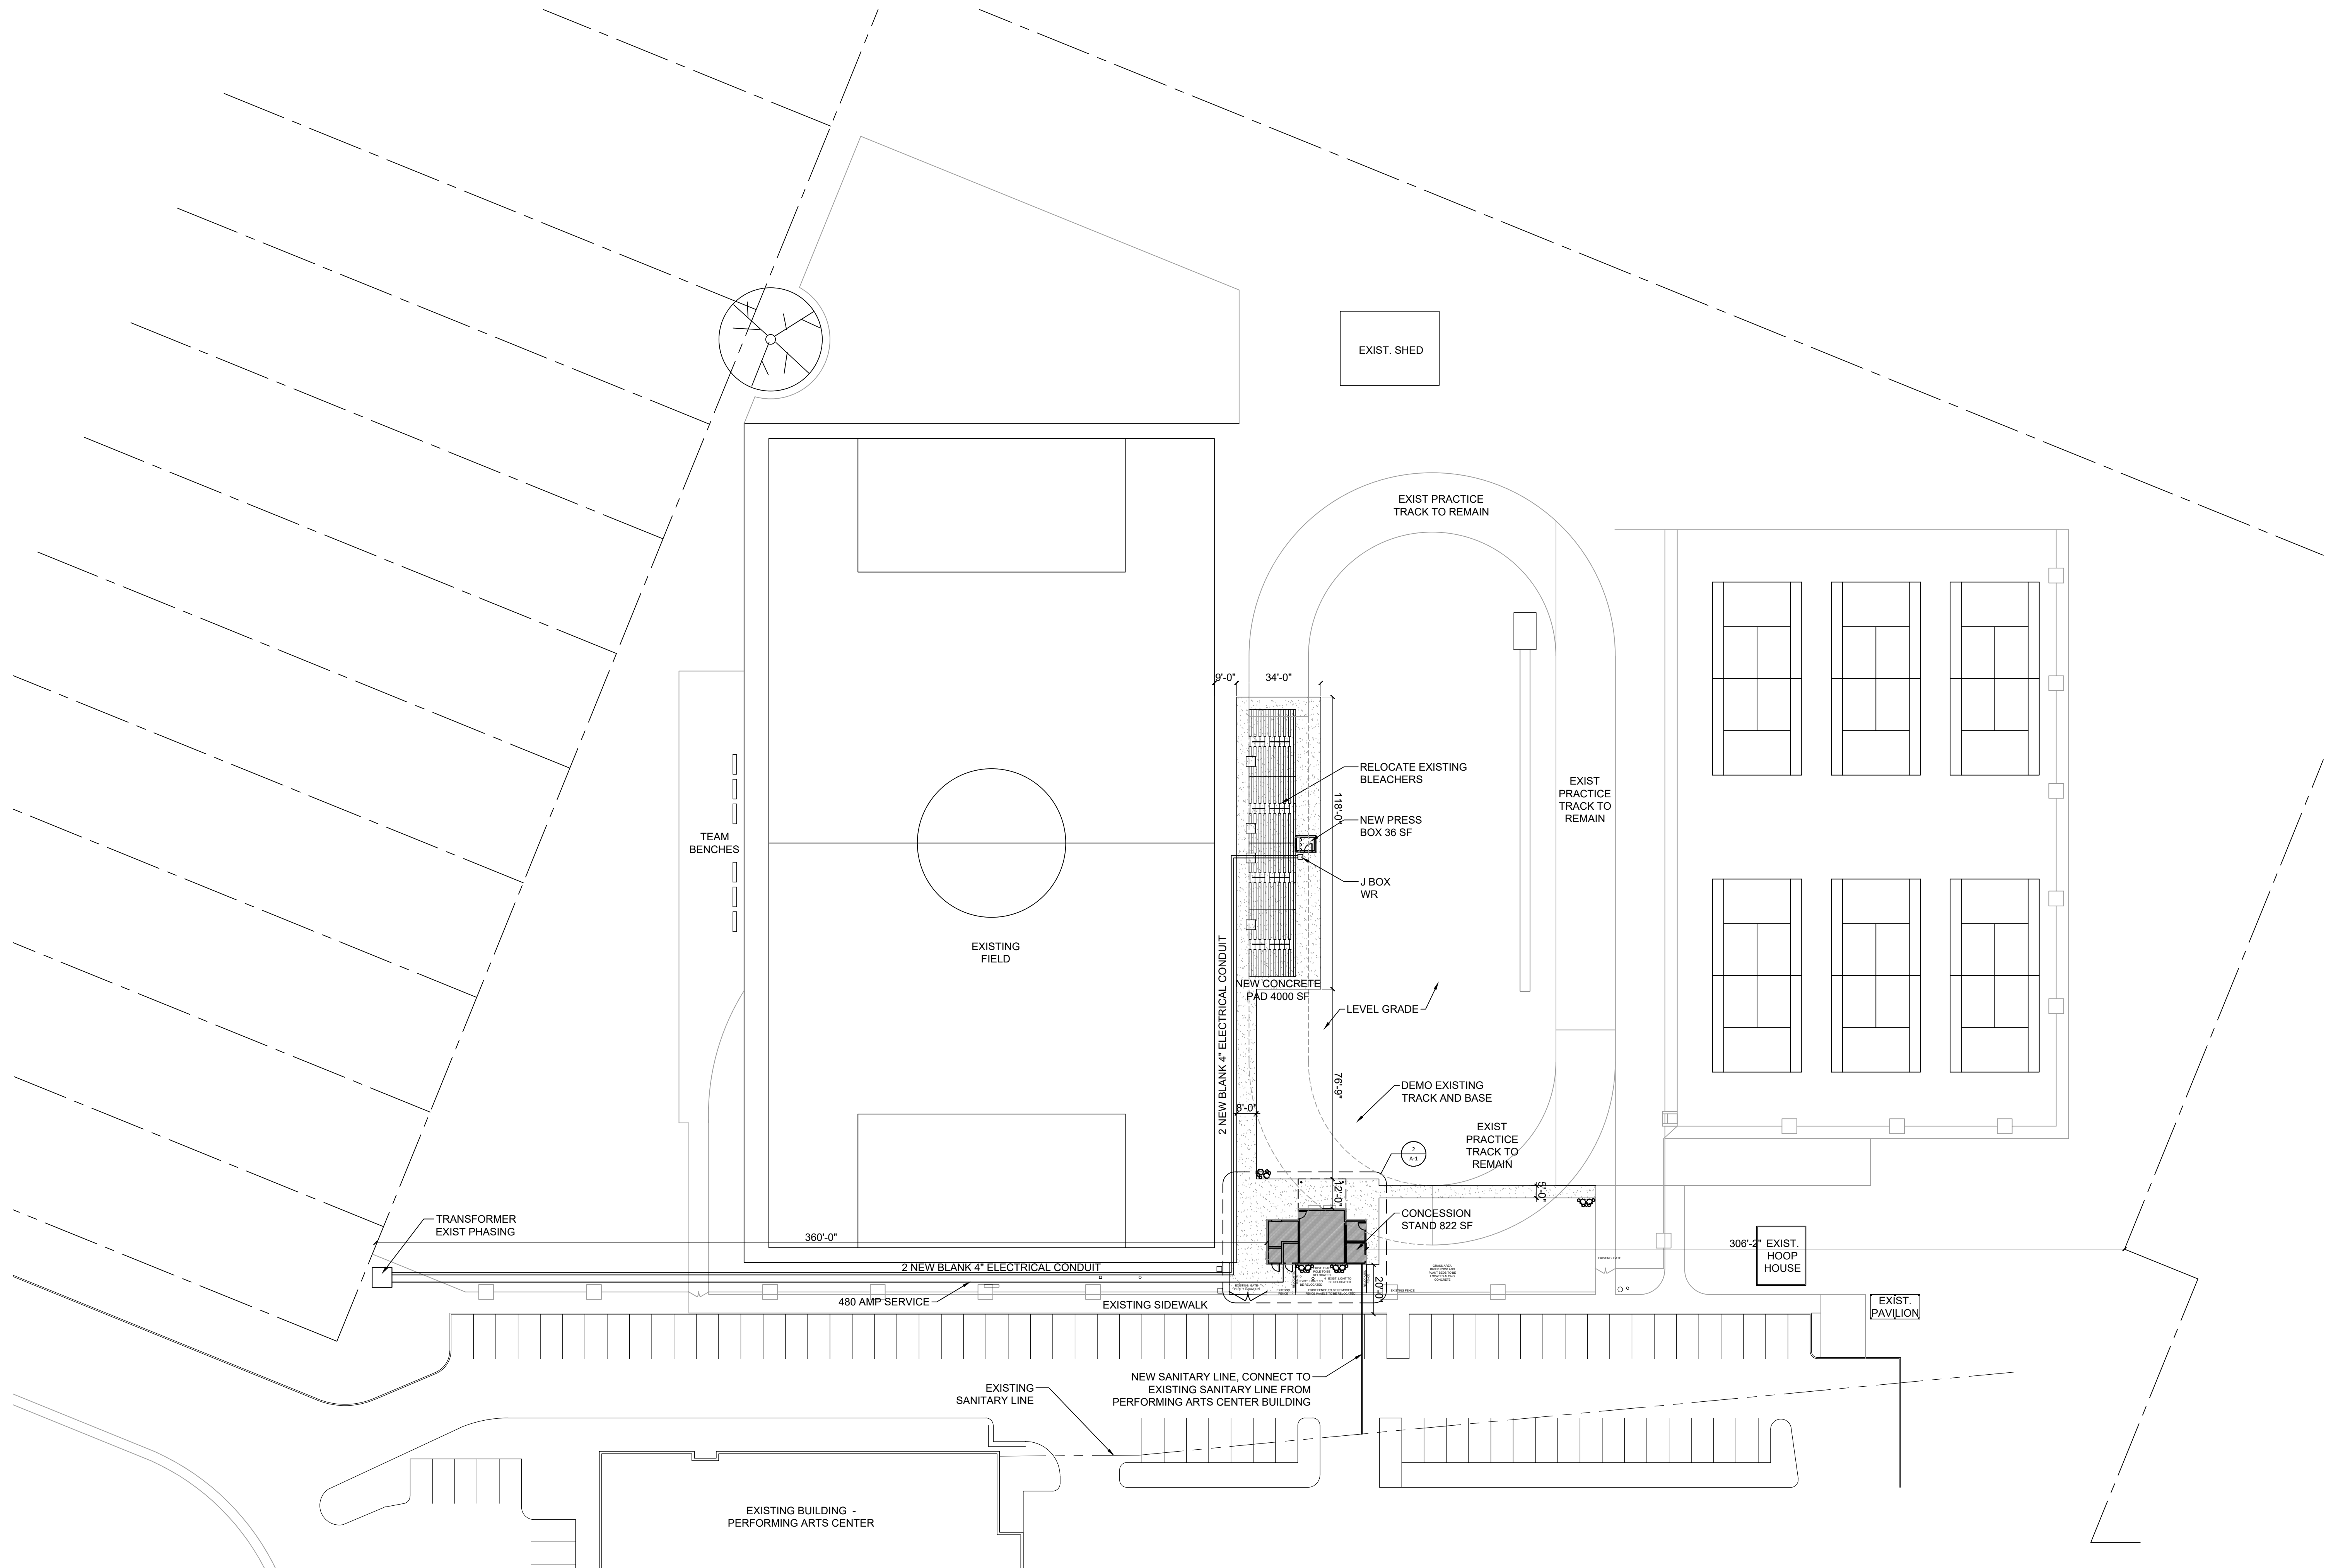

1  
C-1

**SITE PLAN**  
SCALE: 1" = 30'-0"