



PROJECT UPDATES:
EXTERIOR

NOVEMBER 14, 2023

ROUNDSTONE CORPORATE HEADQUARTERS

01 Building Updates


02 Exterior Signage Updates

AGENDA


01

BUILDING UPDATES


EXTERIOR FACADE | SUN SHADE LOCATIONS

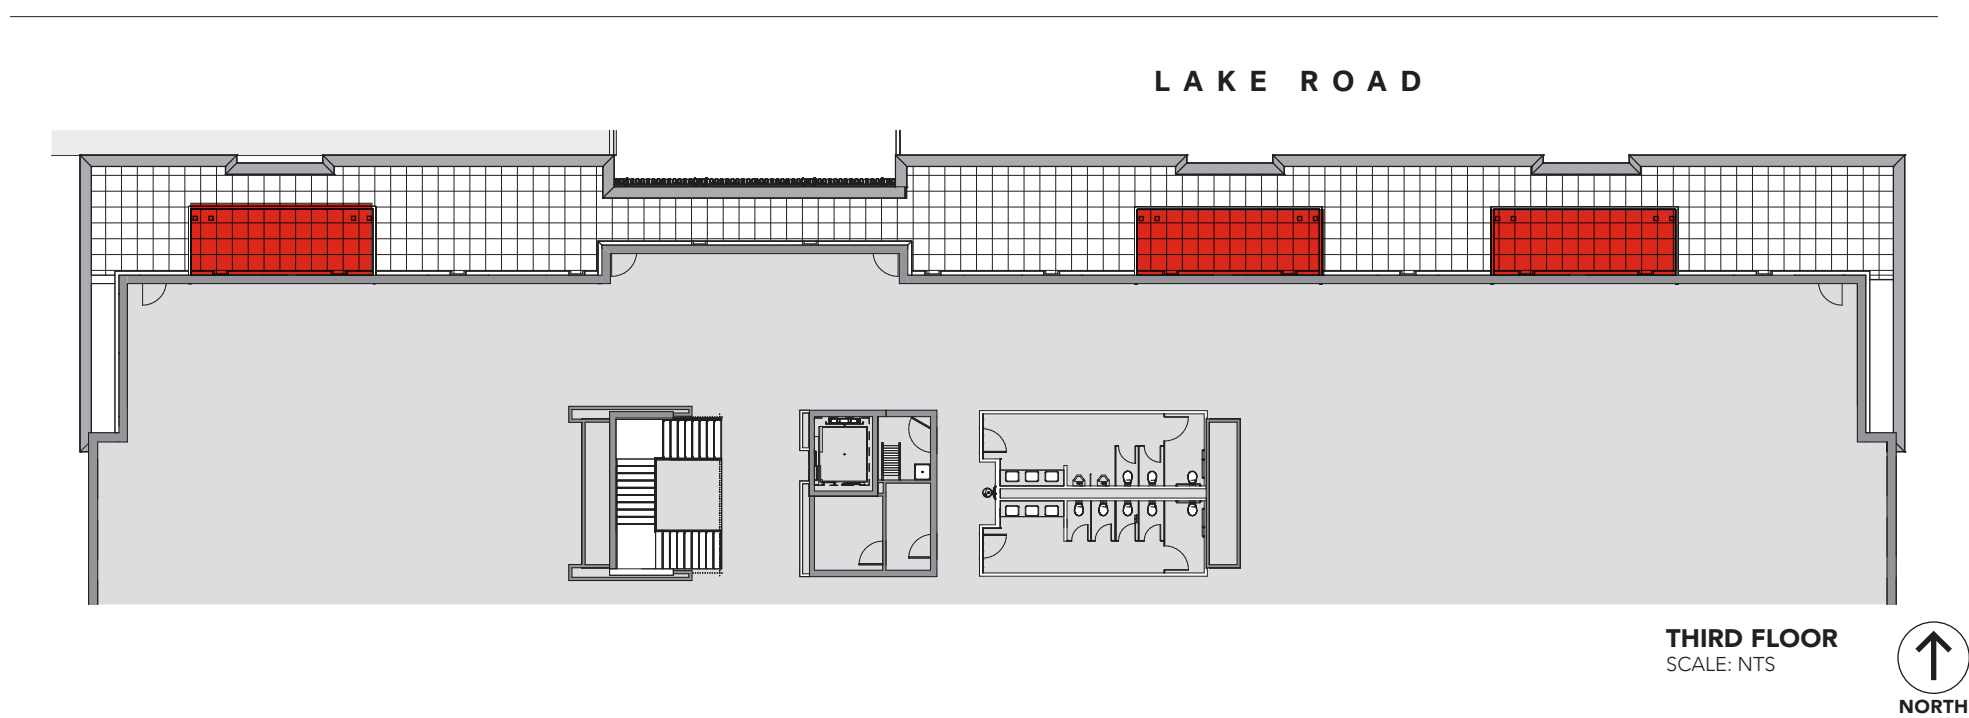


EXTERIOR FACADE | SUN SHADE LOCATIONS

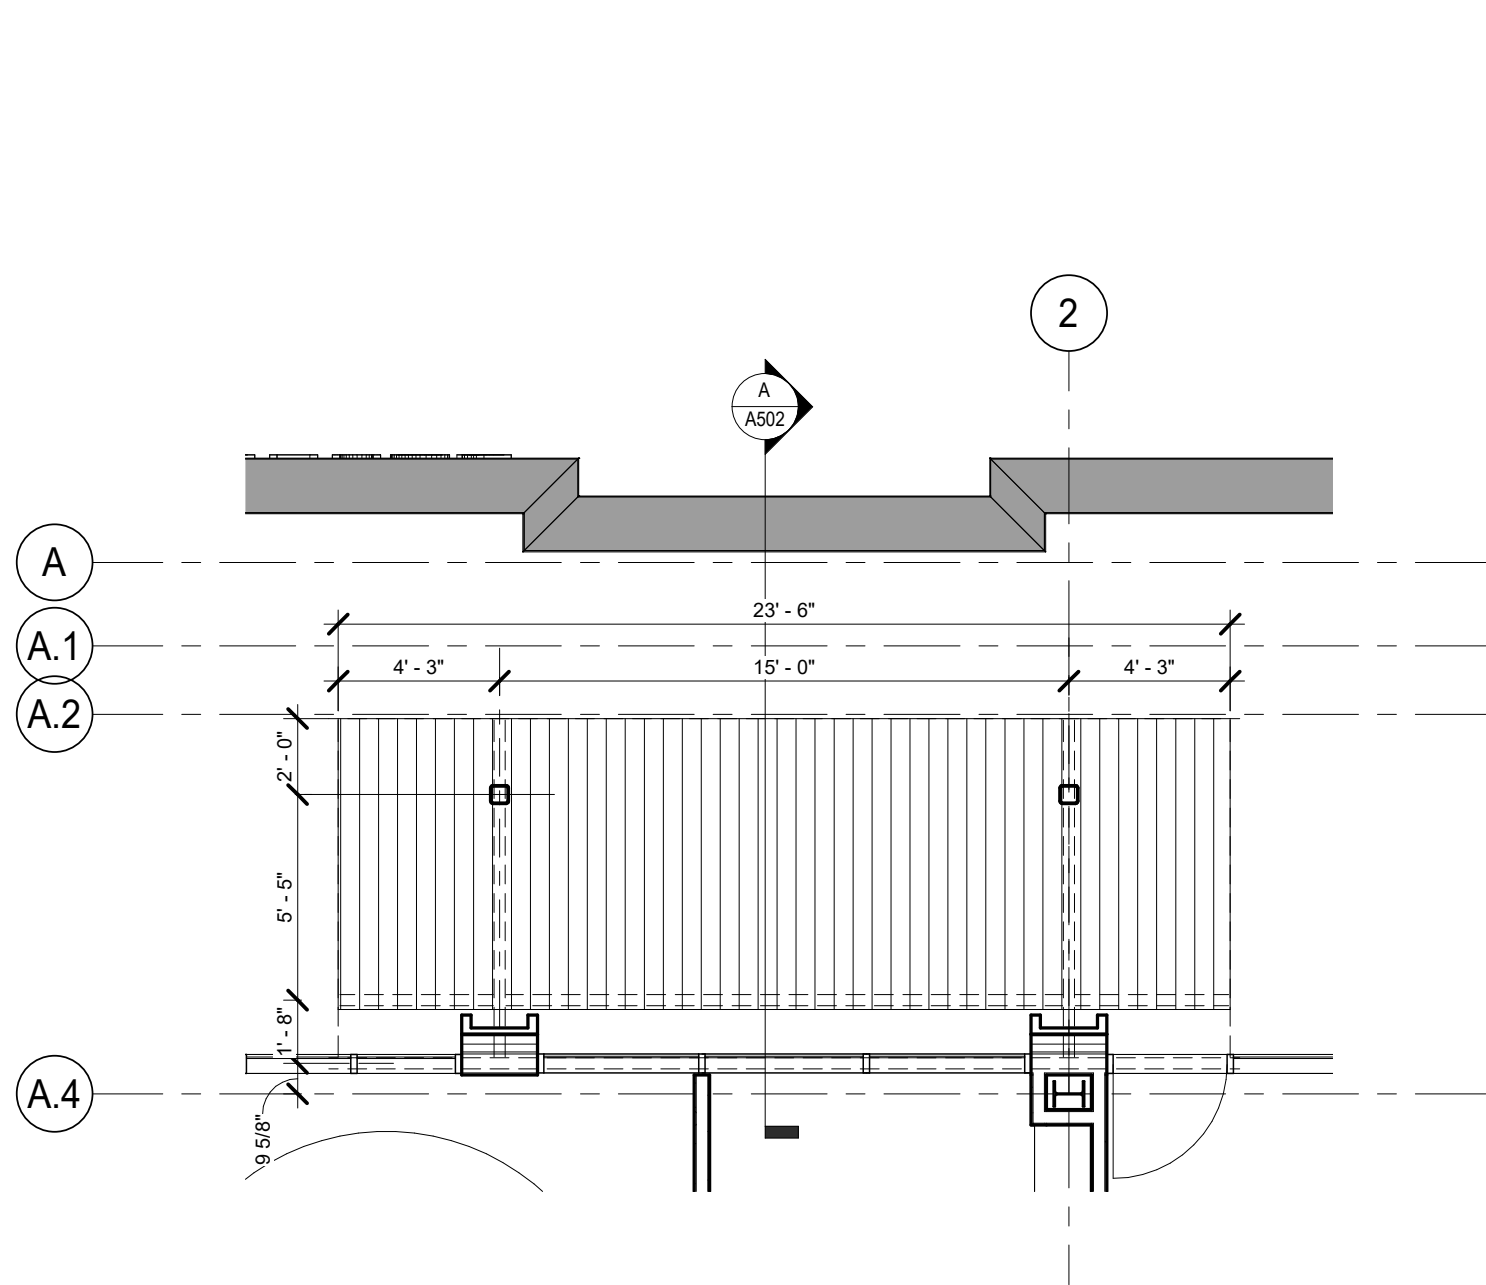

THIRD FLOOR
SCALE: NTS

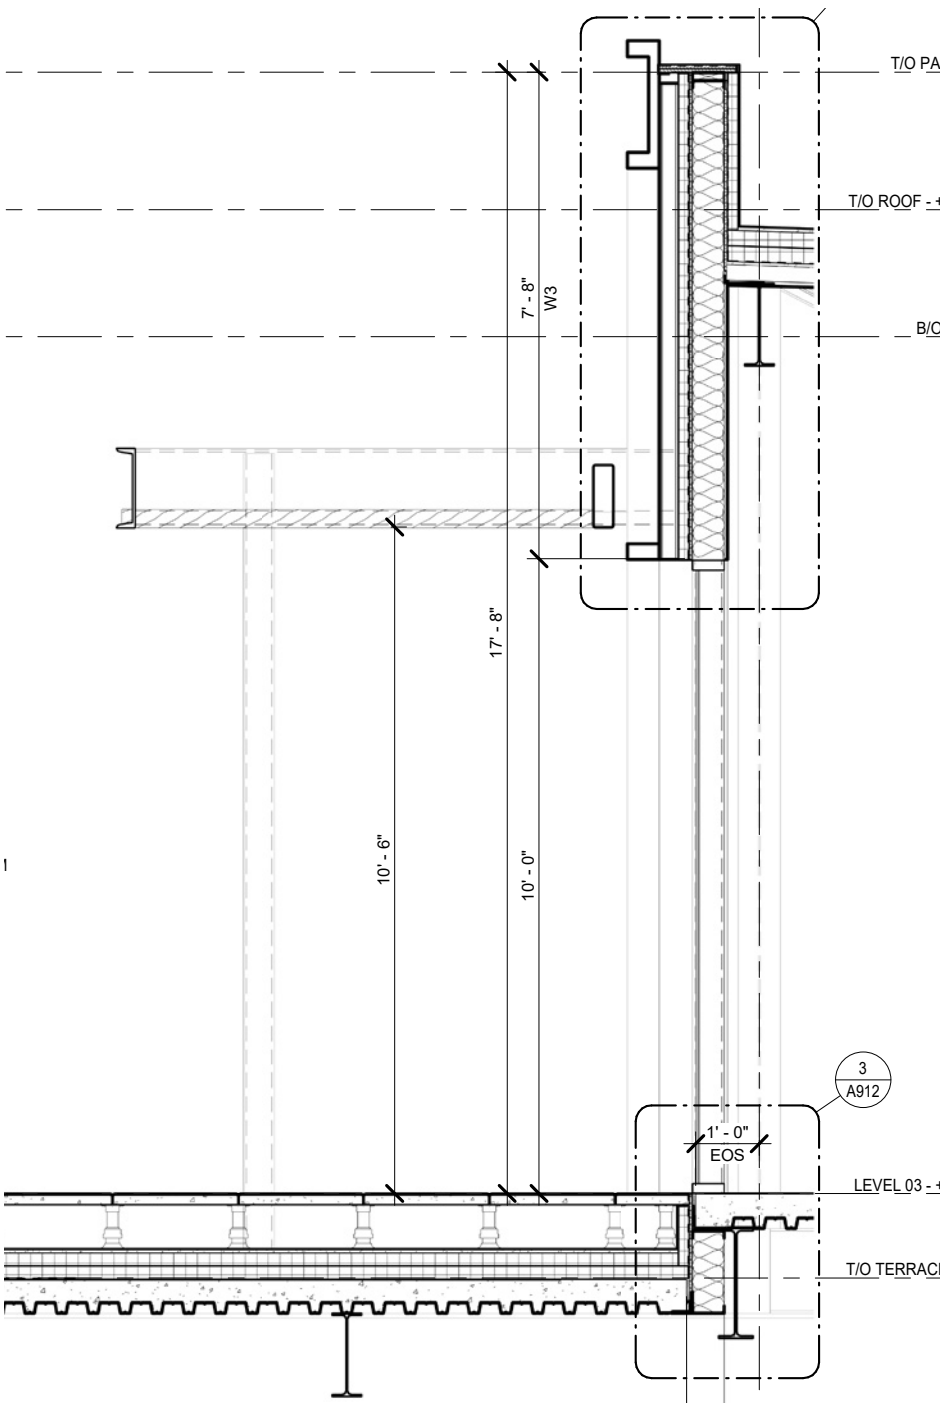

EXTERIOR FACADE | FIRST FLOOR TERRACE UPDATE

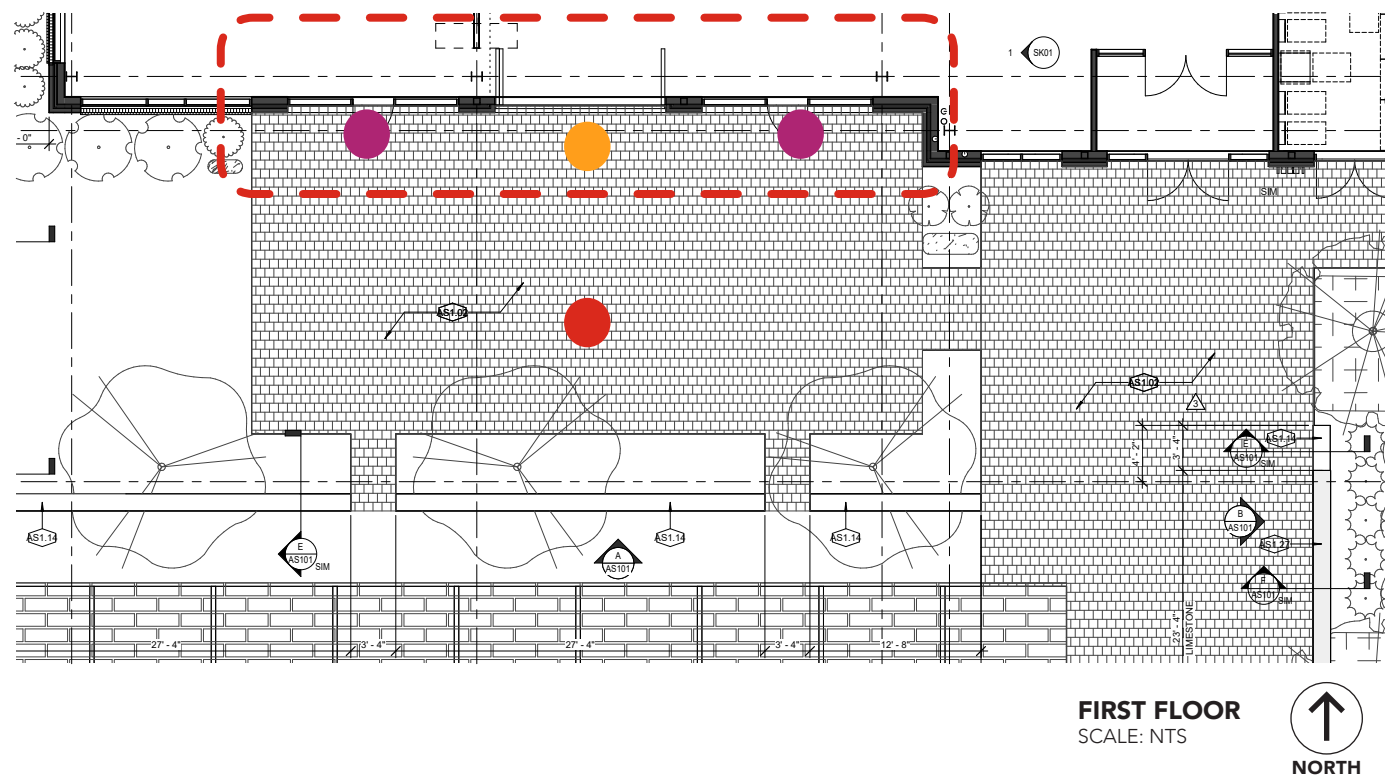


- NEW MAN DOOR LOCATION
- NEW OPERABLE WALL LOCATION
- REVISED TERRACE PAVER LAYOUT



02

SIGNAGE UPDATES

EXTERIOR FACADE | SIGNAGE LOCATION

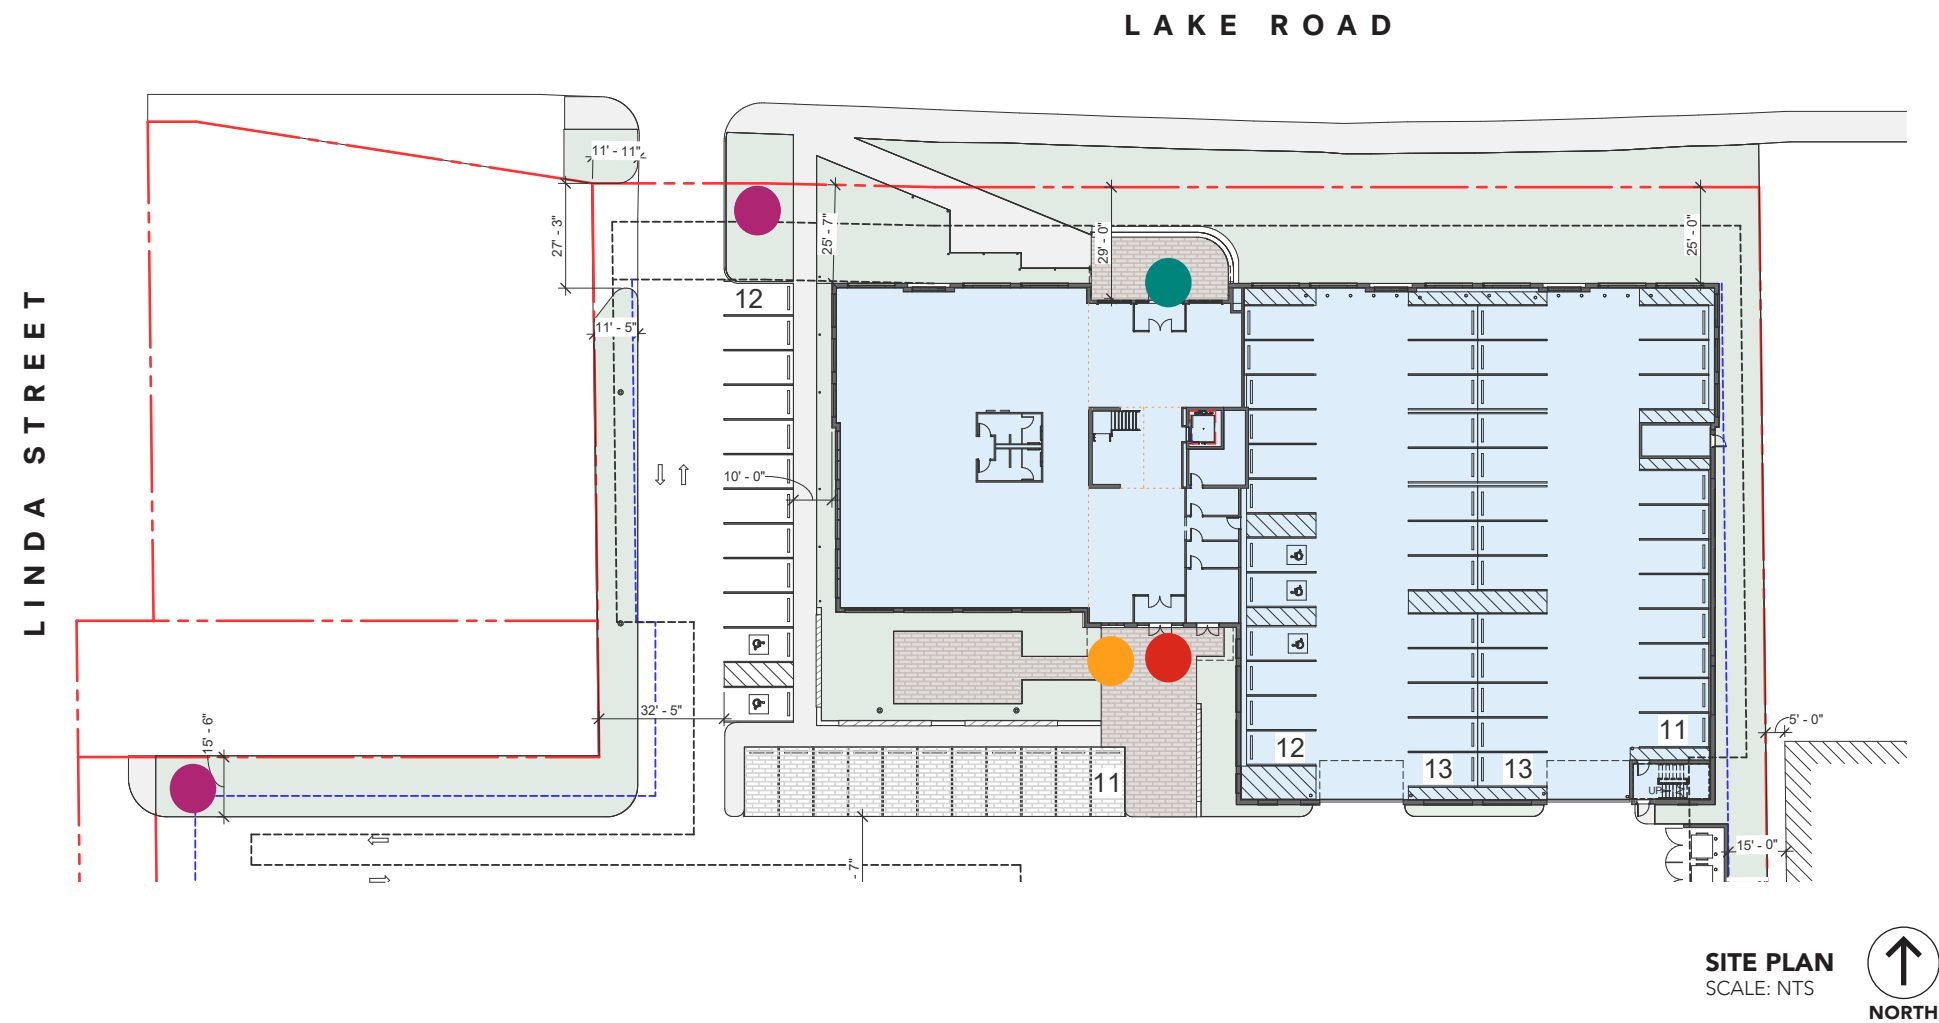

Monument Address Sign (non-illuminated)
(2) 2' x 3' x 4" (legs 4" x 4" x height TBD)
.090 Aluminum construction cabinet with routed removal for the lettering
Lettering to be 6" tall x .5" deep, constructed of translucent acrylic which will push through the cabinet
Lettering will be on 2 sides and illuminated from within by LED lighting and power supply. Primary electrical service to these signs is to be supplied by others.
Finish TBD or match the canopy color

"19621" Address Numbers (non-illuminated)
6" tall x .5" deep characters machined from solid aluminum
Attachment will be using pin-mounted legs and stand-offs
Finish TBD or match the canopy color

2' Roundstone Logo Sign (non-illuminated)
.090 Aluminum construction cabinet with logo detail routed and removed for .5" acrylic push through
Logo detail to be illuminated from within by LED lighting and power supply. Primary electrical service to this sign is to be supplied by others.
Cabinet finish TBD or match the canopy color

Roundstone Entry Canopy Sign (non-illuminated)
27" tall x 3" deep reverse channel letters
.090 Aluminum construction
Cabinet finish TBD or match the canopy color
Letters are to be secured using a structure of fabricated brackets and backing rail which will mount to the canopy decking and also permit for the base of the letters to be elevated to clear the parapet.
Cabinet finish TBD or match the canopy color




Roundstone Entry Canopy Sign (non-illuminated)



Roundstone Entry Canopy Sign (non-illuminated)

EXTERIOR FACADE | SIGNAGE LOCATION

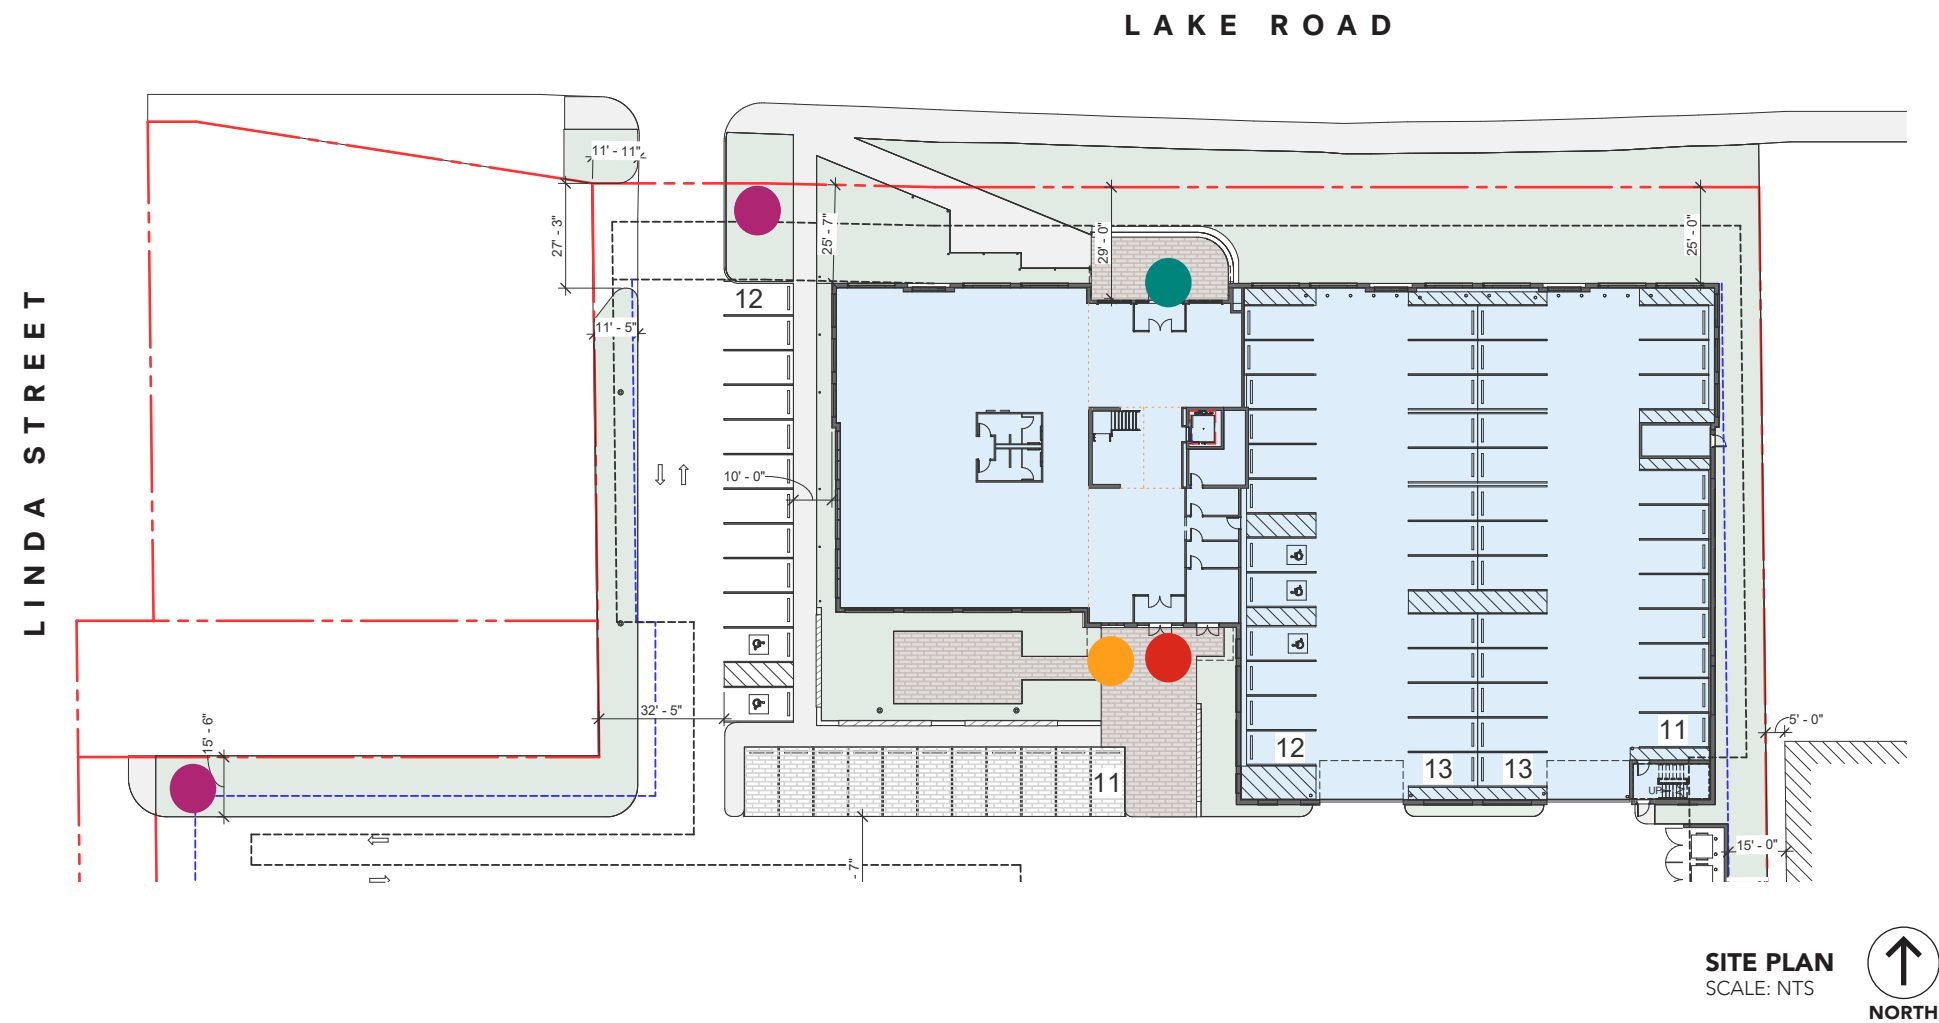


2' Roundstone Logo Sign (non-illuminated) “19621” Address Numbers (non-illuminated)



Monument Address Sign (non-illuminated)


- Monument Address Sign (non-illuminated)**
(2) 2' x 3' x 4" (legs 4" x 4" x height TBD)
.090 Aluminum construction cabinet with routed removal for the lettering
Lettering to be 6" tall x .5" deep, constructed of translucent acrylic which will push through the cabinet
Lettering will be on 2 sides and illuminated from within by LED lighting and power supply. Primary electrical service to these signs is to be supplied by others.
Finish TBD or match the canopy color
- “19621” Address Numbers (non-illuminated)**
6" tall x .5" deep characters machined from solid aluminum
Attachment will be using pin-mounted legs and stand-offs
Finish TBD or match the canopy color
- 2' Roundstone Logo Sign (non-illuminated)**
.090 Aluminum construction cabinet with logo detail routed and removed for .5" acrylic push through
Logo detail to be illuminated from within by LED lighting and power supply. Primary electrical service to this sign is to be supplied by others.
Cabinet finish TBD or match the canopy color
- Roundstone Entry Canopy Sign (non-illuminated)**
27" tall x 3" deep reverse channel letters
.090 Aluminum construction
Cabinet finish TBD or match the canopy color
Letters are to be secured using a structure of fabricated brackets and backing rail which will mount to the canopy decking and also permit for the base of the letters to be elevated to clear the parapet.
Cabinet finish TBD or match the canopy color

EXTERIOR FACADE | SIGNAGE LOCATION

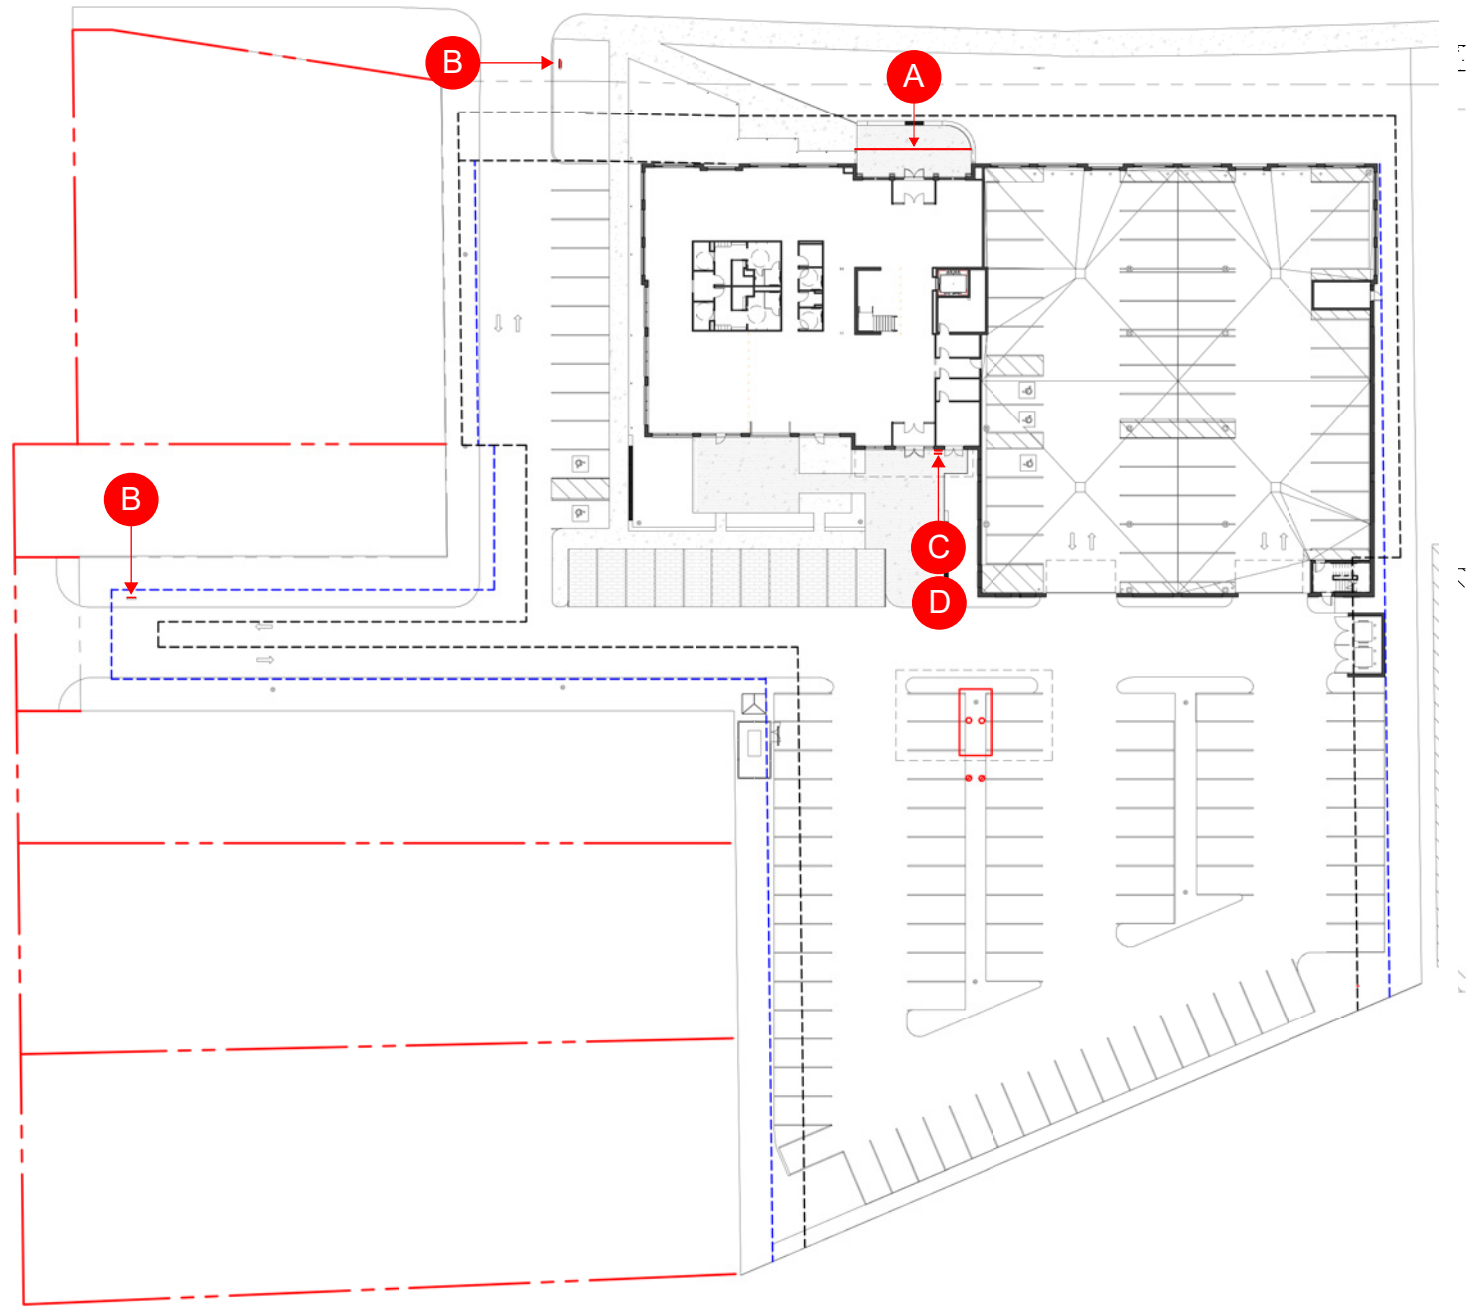


SITE PLAN
SCALE: NTS


↑
NORTH

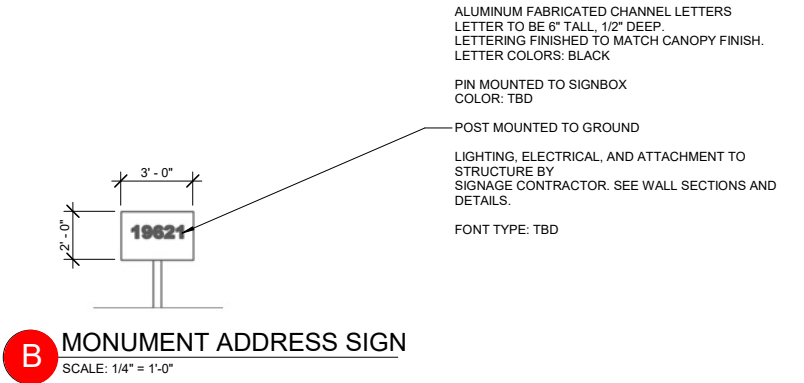

B MONUMENT ADDRESS SIGN
SCALE: 1/4" = 1'-0"

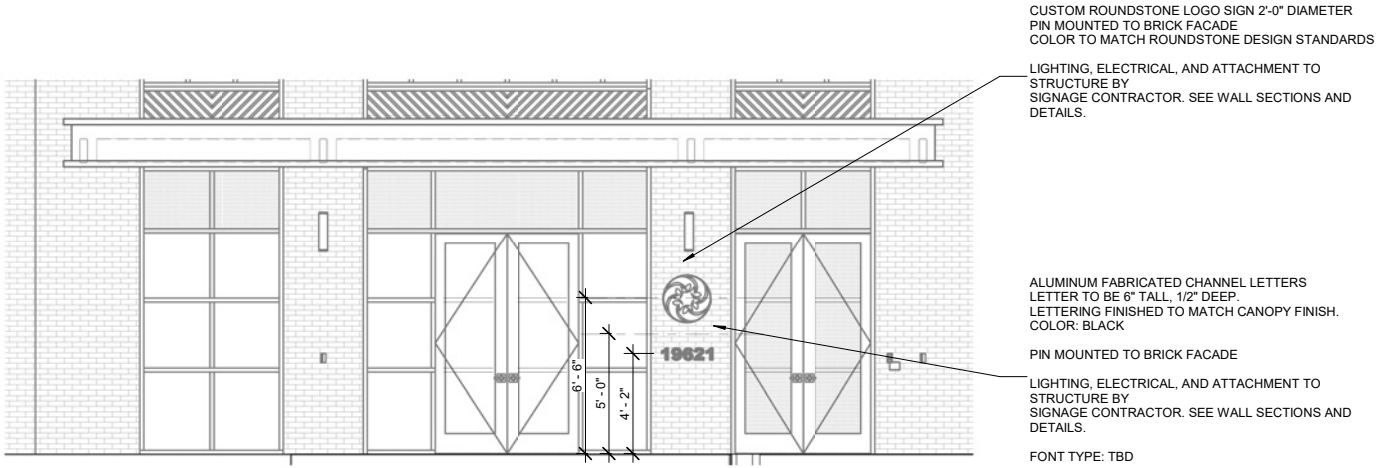

D C SOUTH ELEVATION - BUILDING ADDRESS SIGN
SCALE: 1/4" = 1'-0"

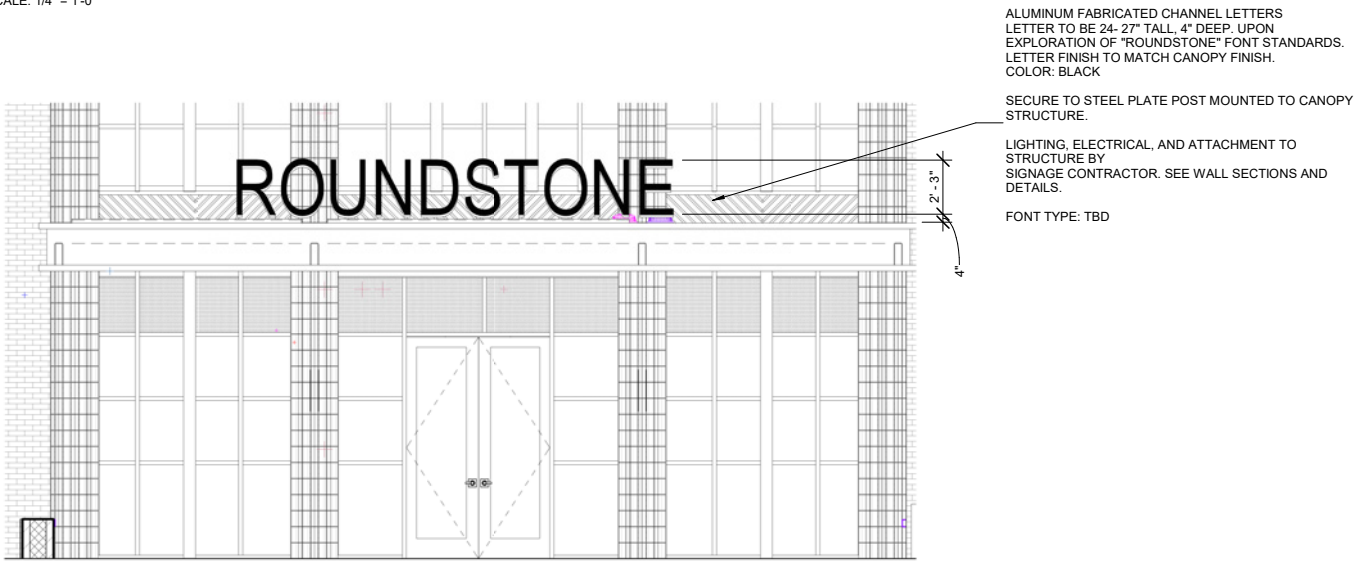

A NORTH ELEVATION - ROUNDSTONE CANOPY SIGN
SCALE: 1/4" = 1'-0"