



INDOOR SELF-STORAGE FACILITY  
19061 DEPOT STREET  
ROCKY RIVER, OHIO 44116



COVER SHEET


19061 Depot St, Rocky River, OH 44116



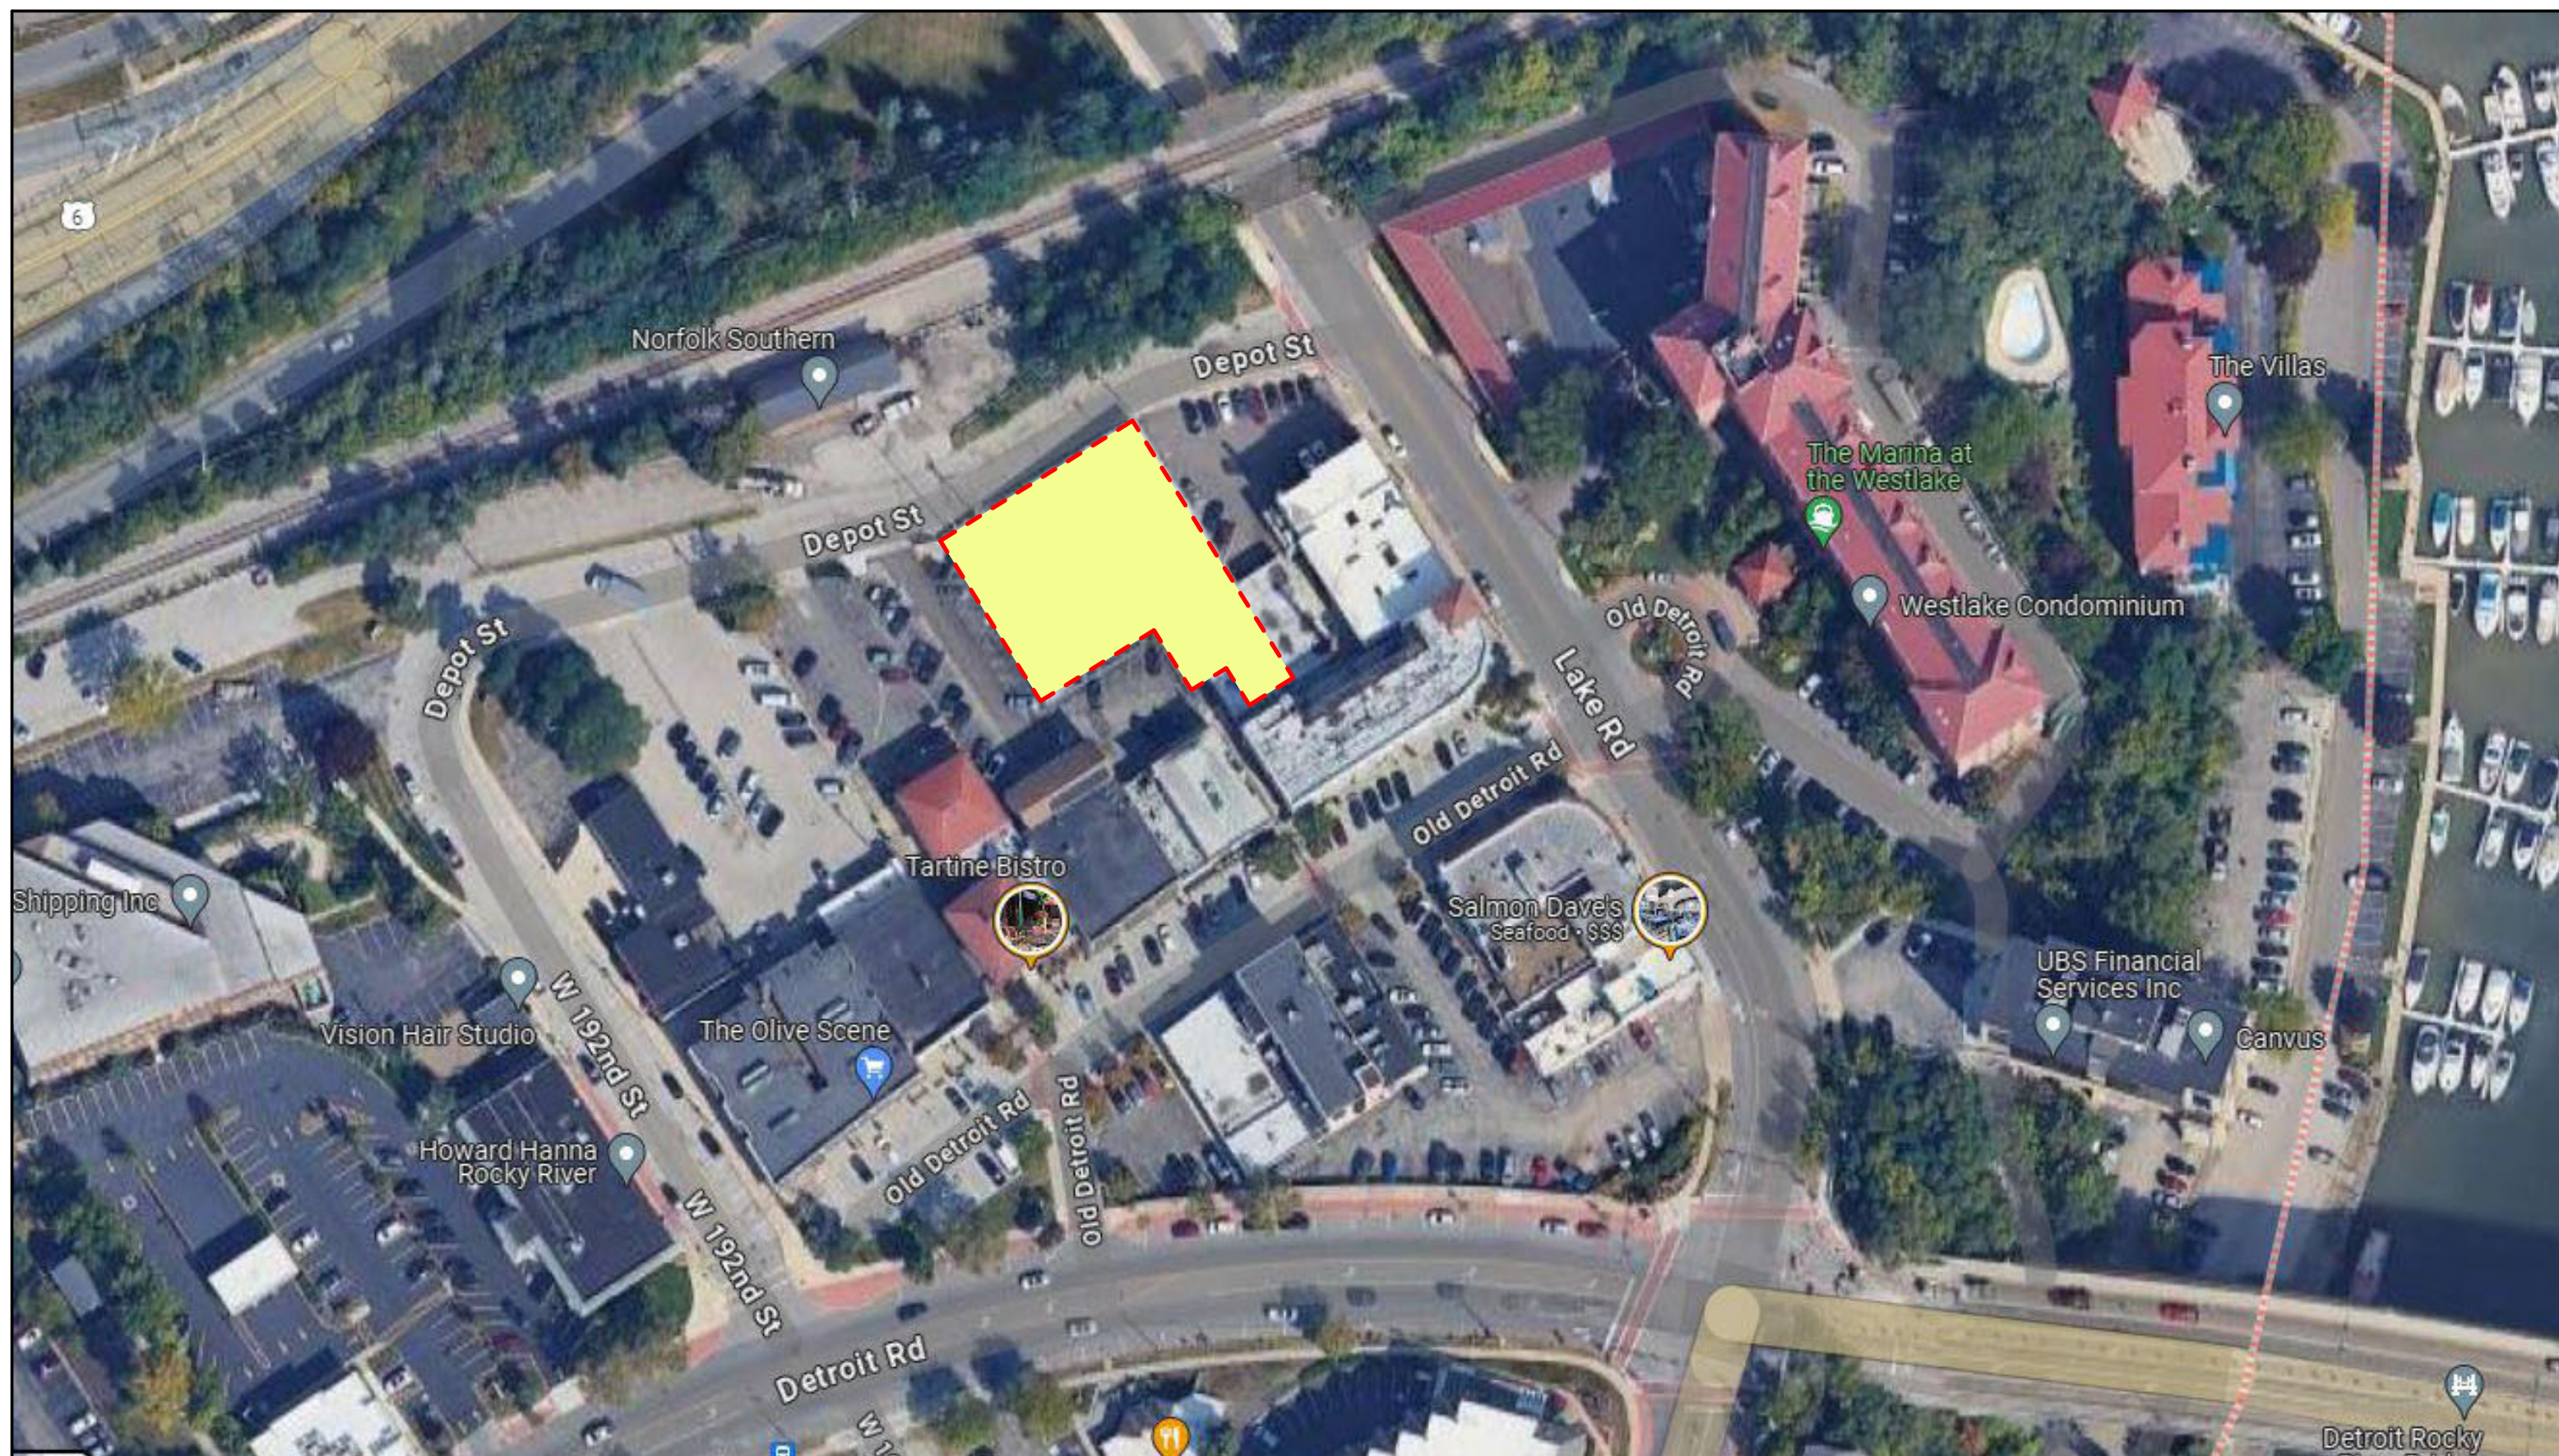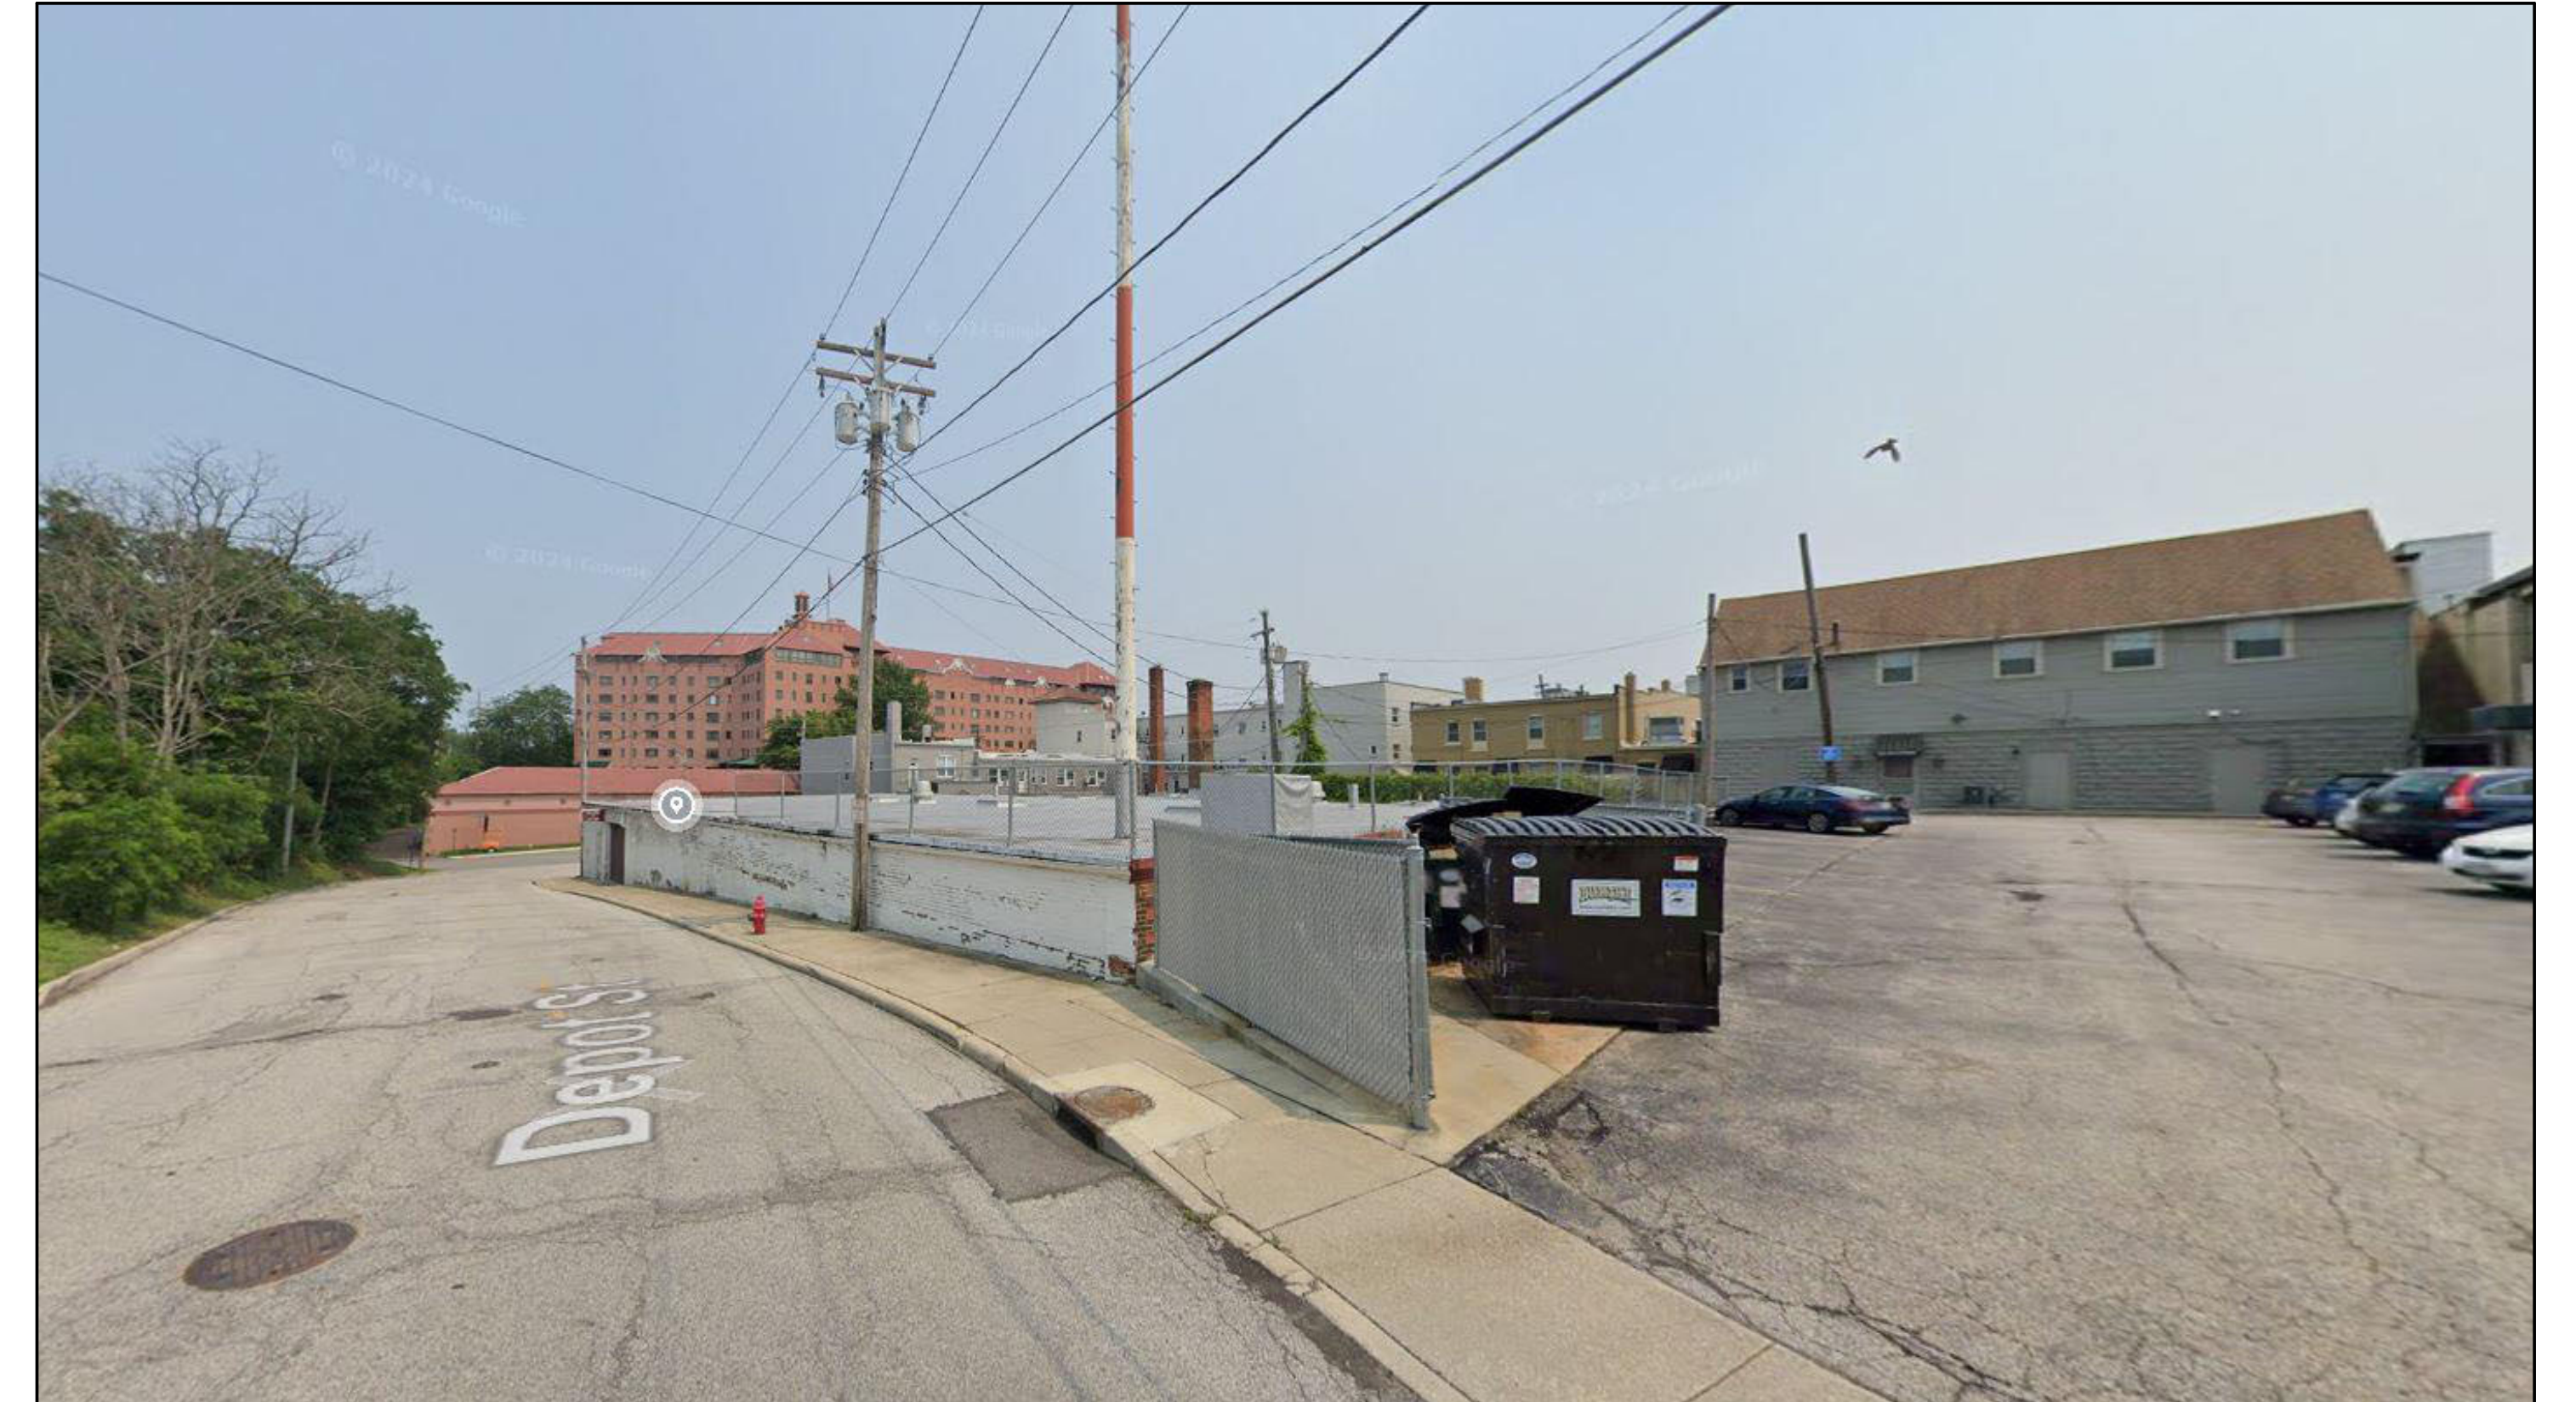

**SITE CONTEXT**  
**19061 Depot St, Rocky River, OH 44116**




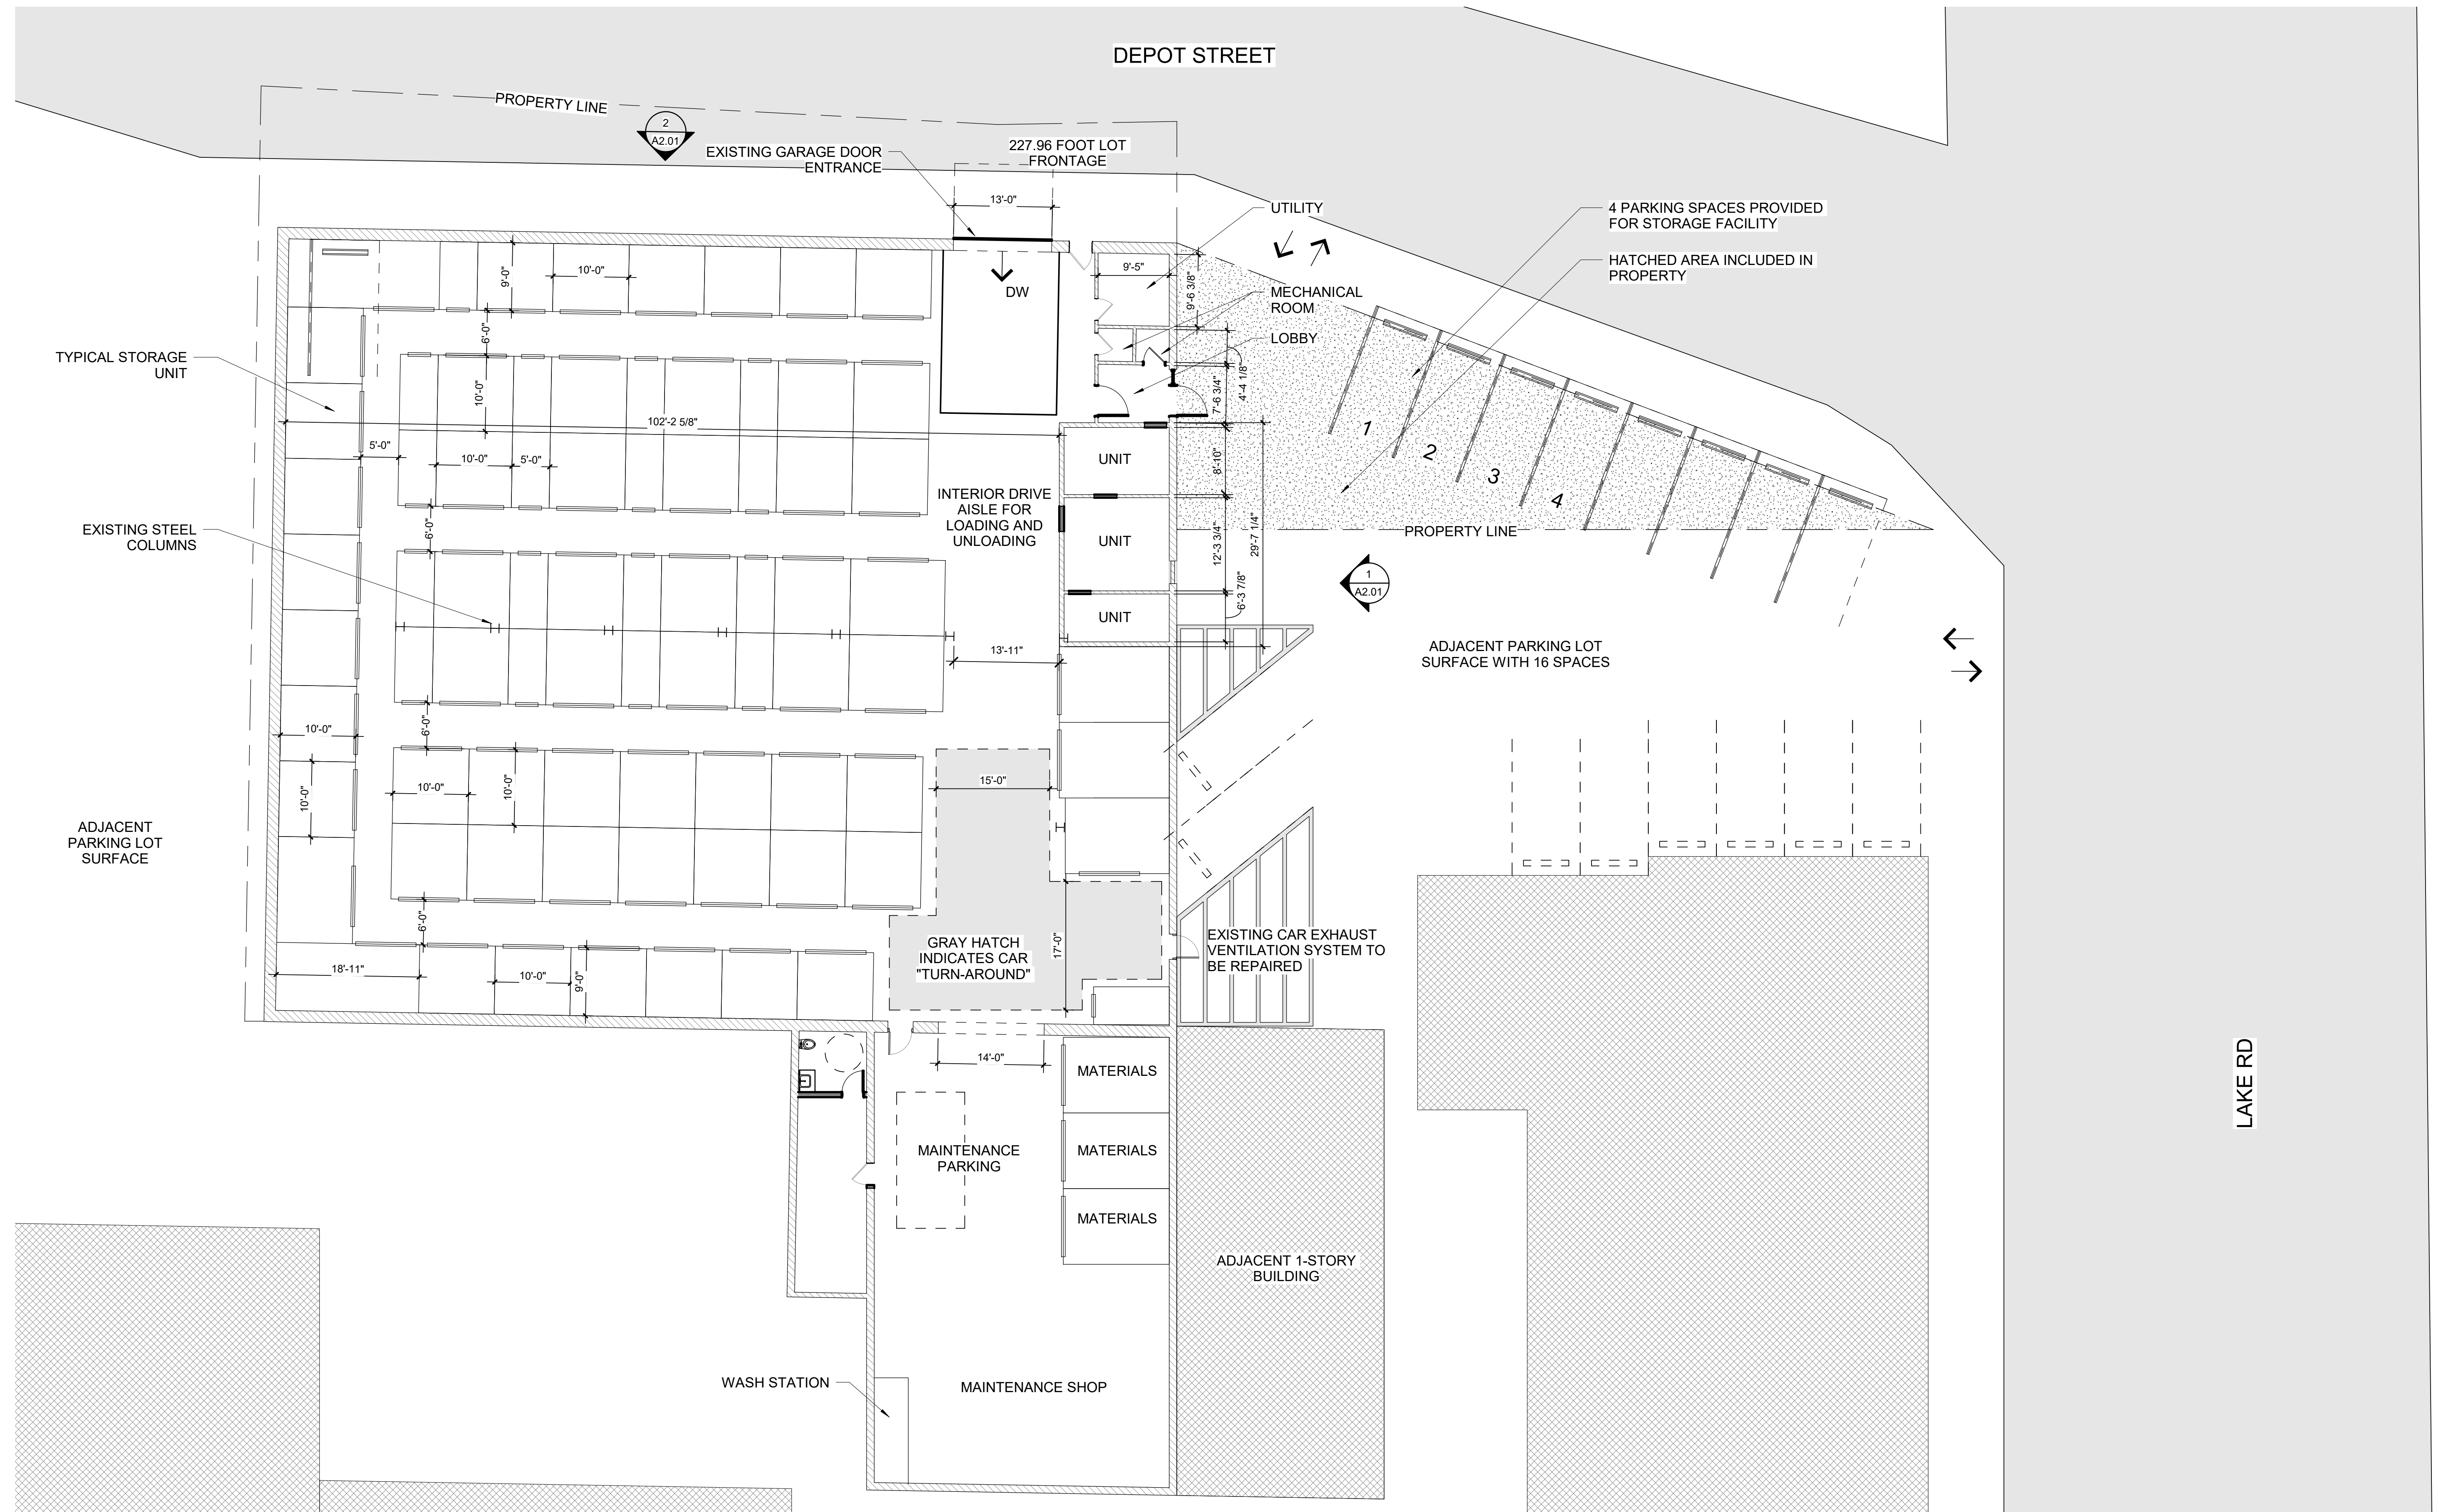

1 PROPOSED - FIRST FLOOR PLAN  
A1.02 SCALE: 3/32" = 1'-0"




DOOR COLOR AND ACCENT BAND  
SW2839 ROYCROFT COPPER RED

 


BUILDING COLOR  
SW7008 ALABASTER



NEW EXTERIOR DOOR COLOR  
BRONZE

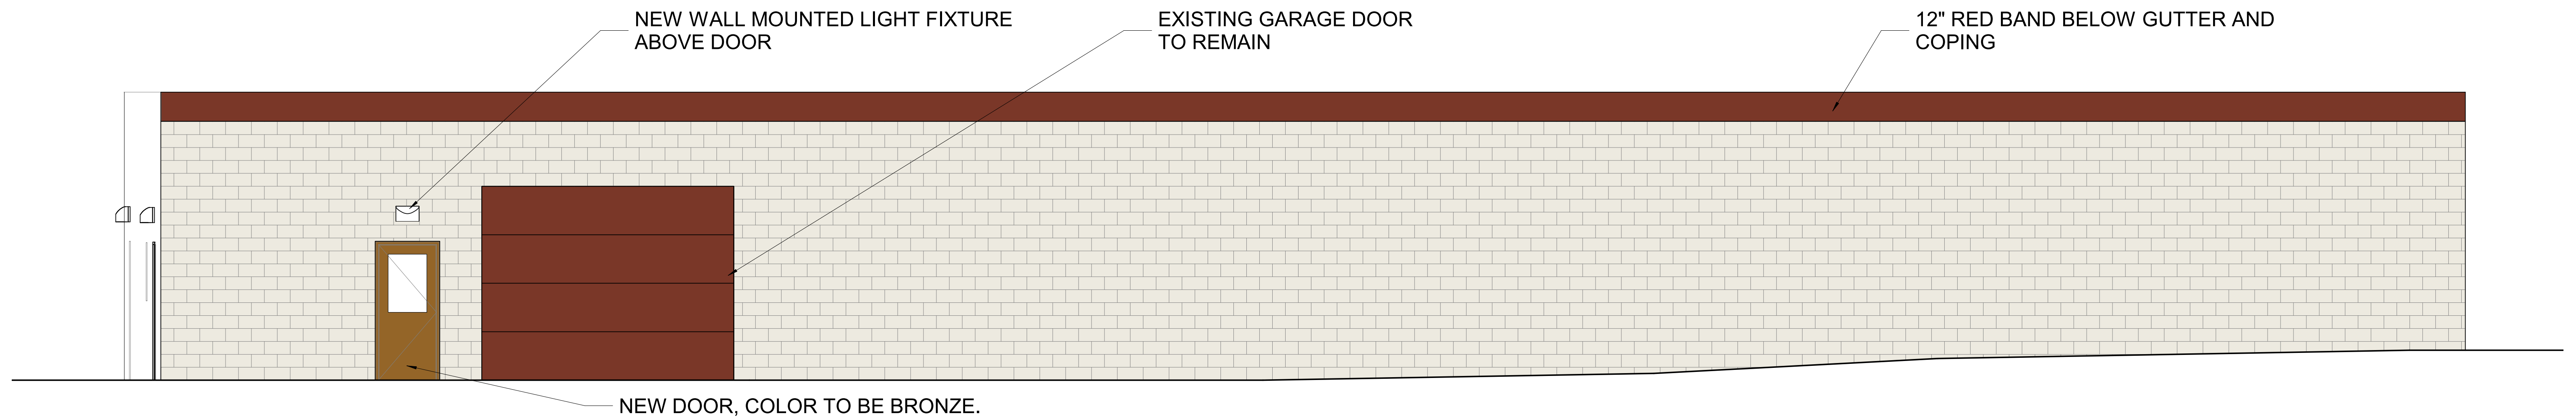

2 DEPOT STREET ELEVATION  
A2.01 SCALE: 1/4" = 1'-0"

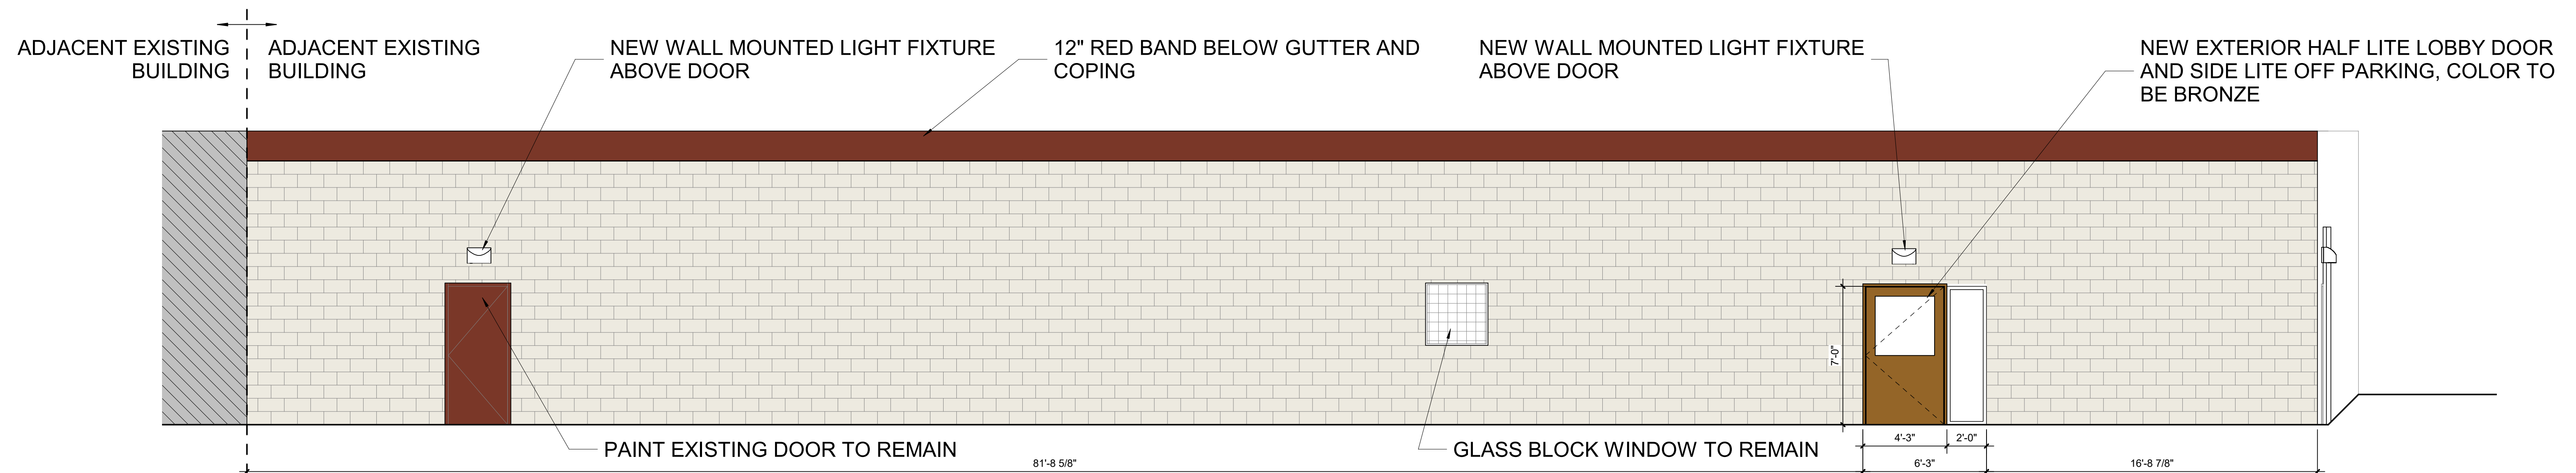

1 PARKING ELEVATION  
A2.01 SCALE: 1/4" = 1'-0"



ELEVATIONS  
19061 Depot St, Rocky River, OH 44116