
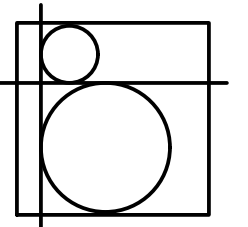


**MALLOY RESIDENCE**  
**1372 HOMELAND DR.**

SCOPE OF WORK:  
NEW TWO STORY ADDITION TO  
RESIDENTIAL STRUCTURE TO  
INCLUDE KITCHEN, FAMILY ROOM,  
MUDROOM, AND OWNERS SUITE  
AND REAR PORCH. NEW 600 SF  
GARAGE.

<u>DRAWING INDEX</u>	
T-1	SITE PLAN
A-1	FLOOR PLANS
A-2	ELEVATIONS
A-3	GARAGE

LOT SIZE: = 12579 SQ. FT  
NEW FOOTPRINT  
EXISTING HOUSE TO REMAIN = 701 SQ. FT  
ADDITION FOOTPRINT: = 441 SQ. FT  
NEW GARAGE FOOTPRINT: = 594 SQ. FT  
TOTAL : = 1736 SQ. FT = 13.8%

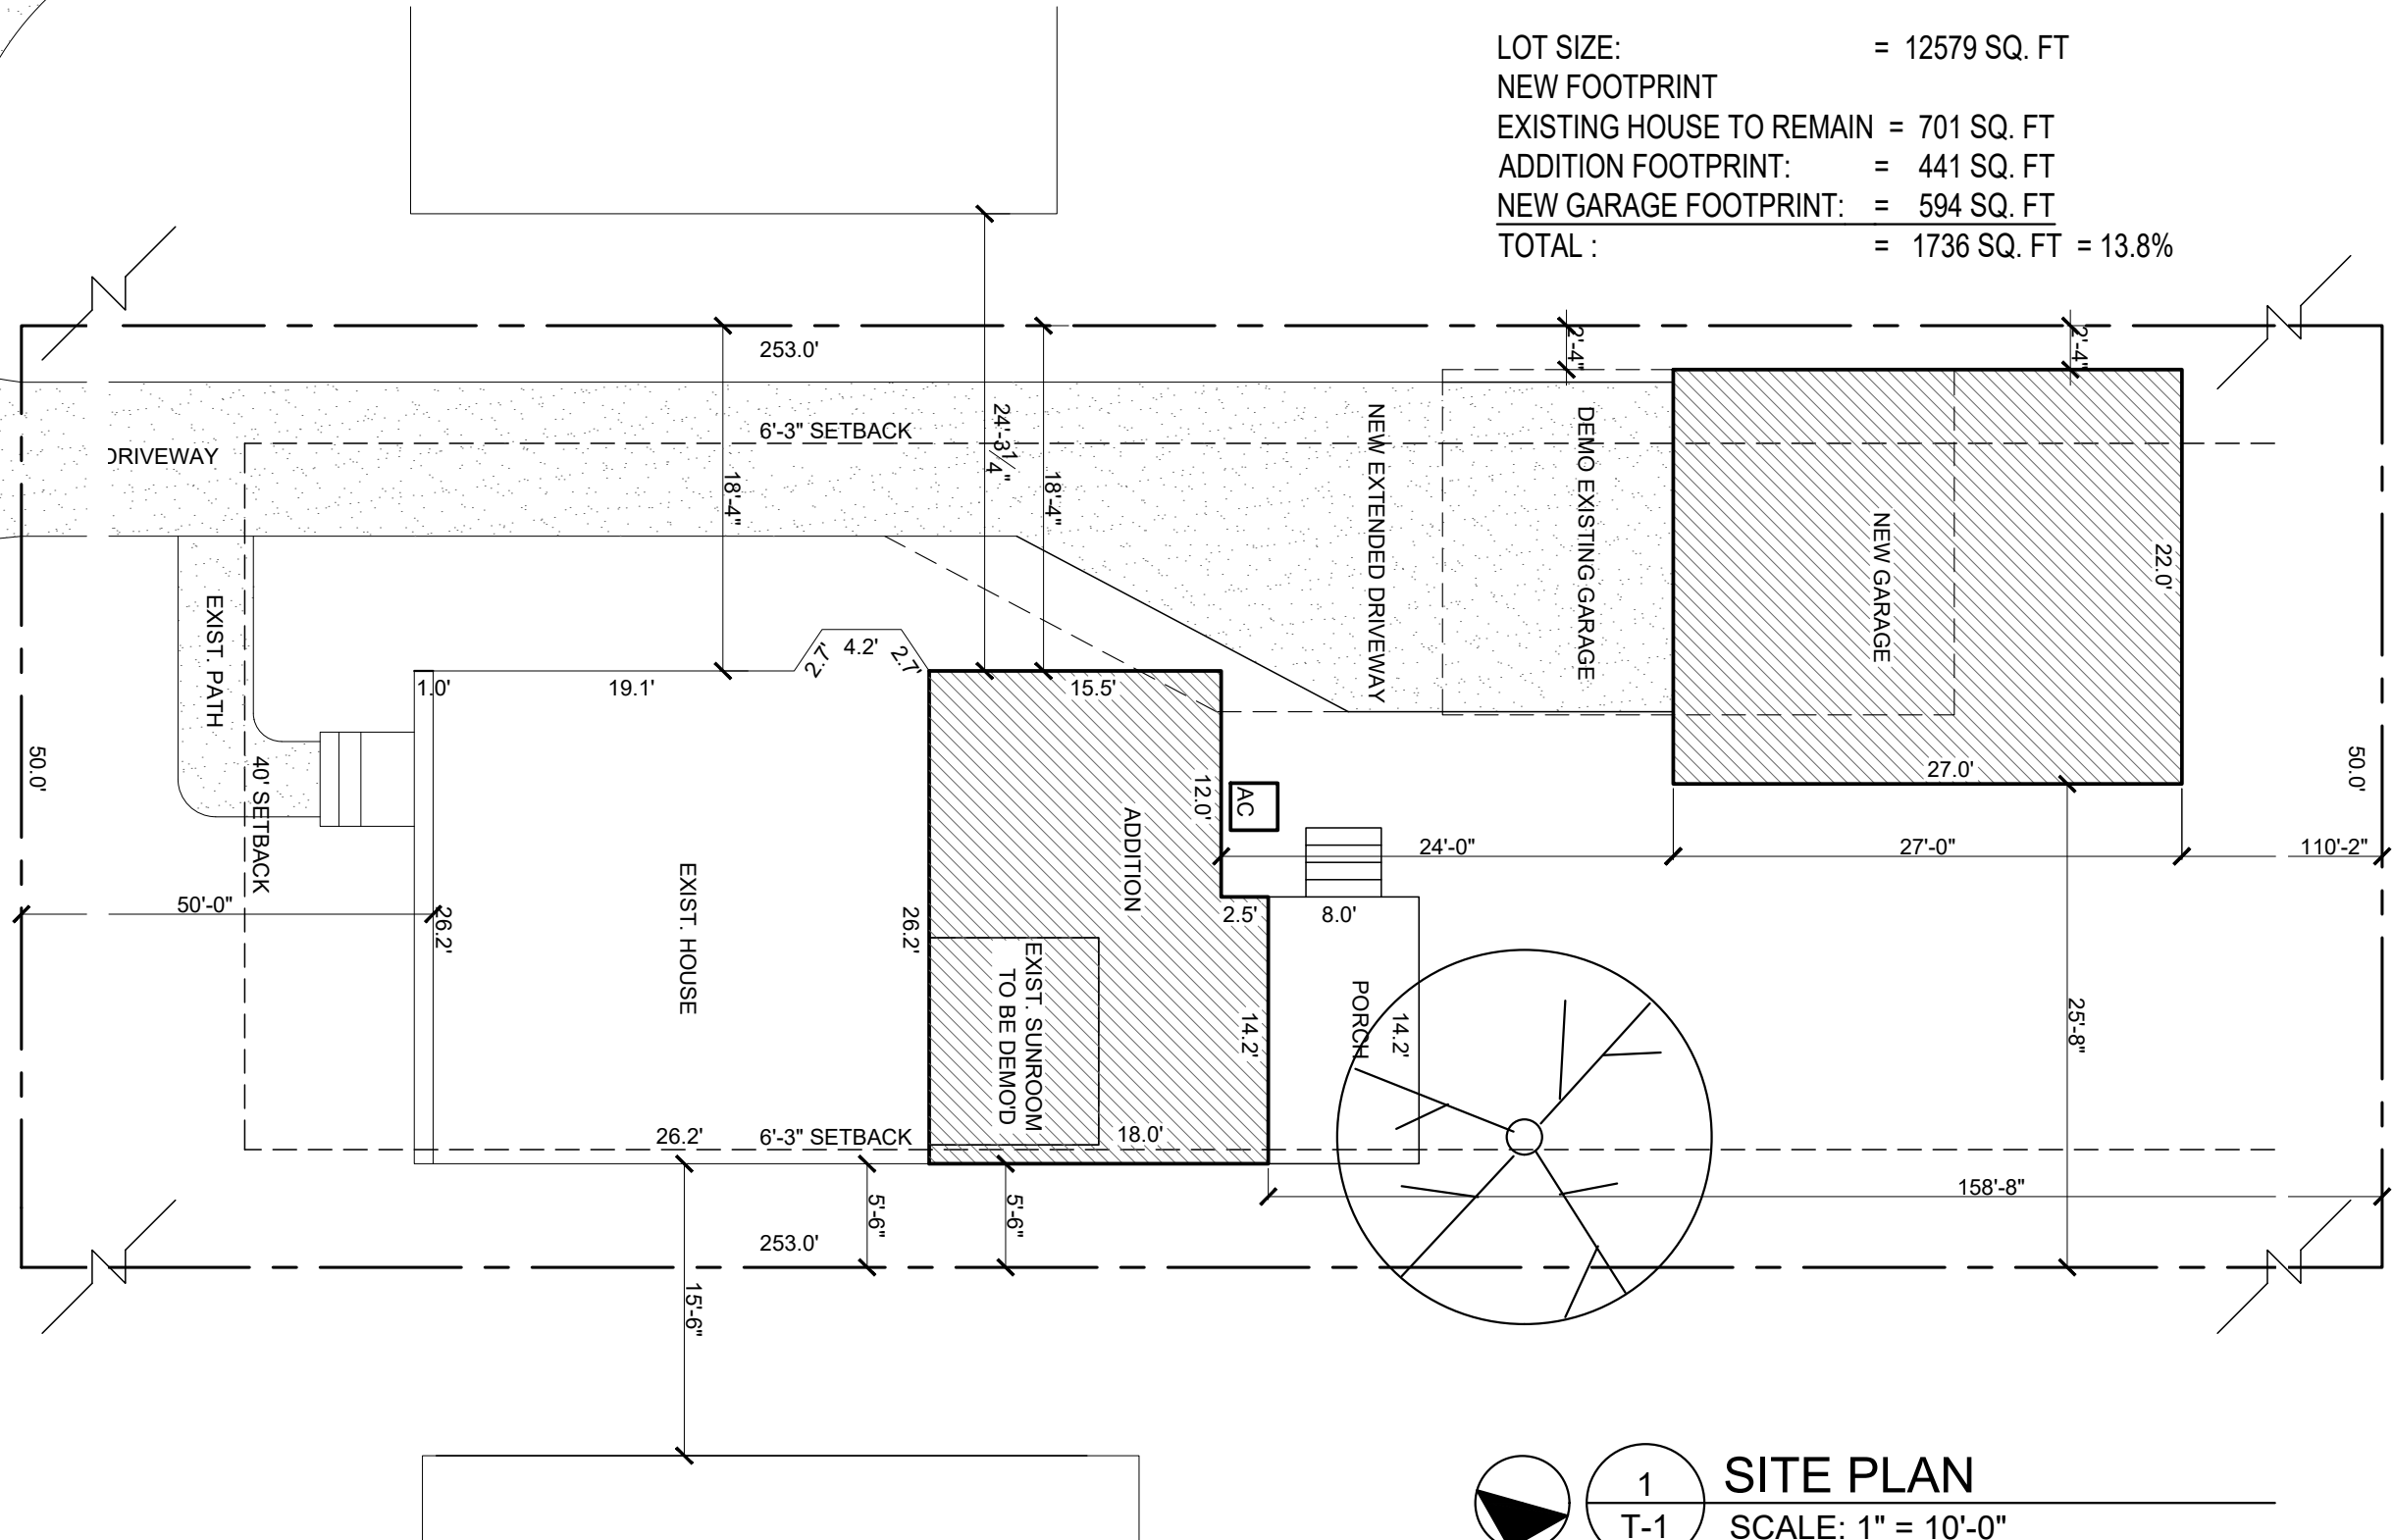

**B R A N D T**  
**ARCHITECTURE, LLC**

2220 Wooster Rd.  
Rocky River, OH 44116  
440-865-1824  
brandtarchitecture.com

9/14/23 BZA

MALLOY RESIDENCE  
1372 HOMELAND DR  
ROCKY RIVER, OHIO 44116

## SITE PLAN

# T-1

## SITE PLAN

SCALE: 1" = 10'-0"