


FLOOR PLAN, ROOF PLAN



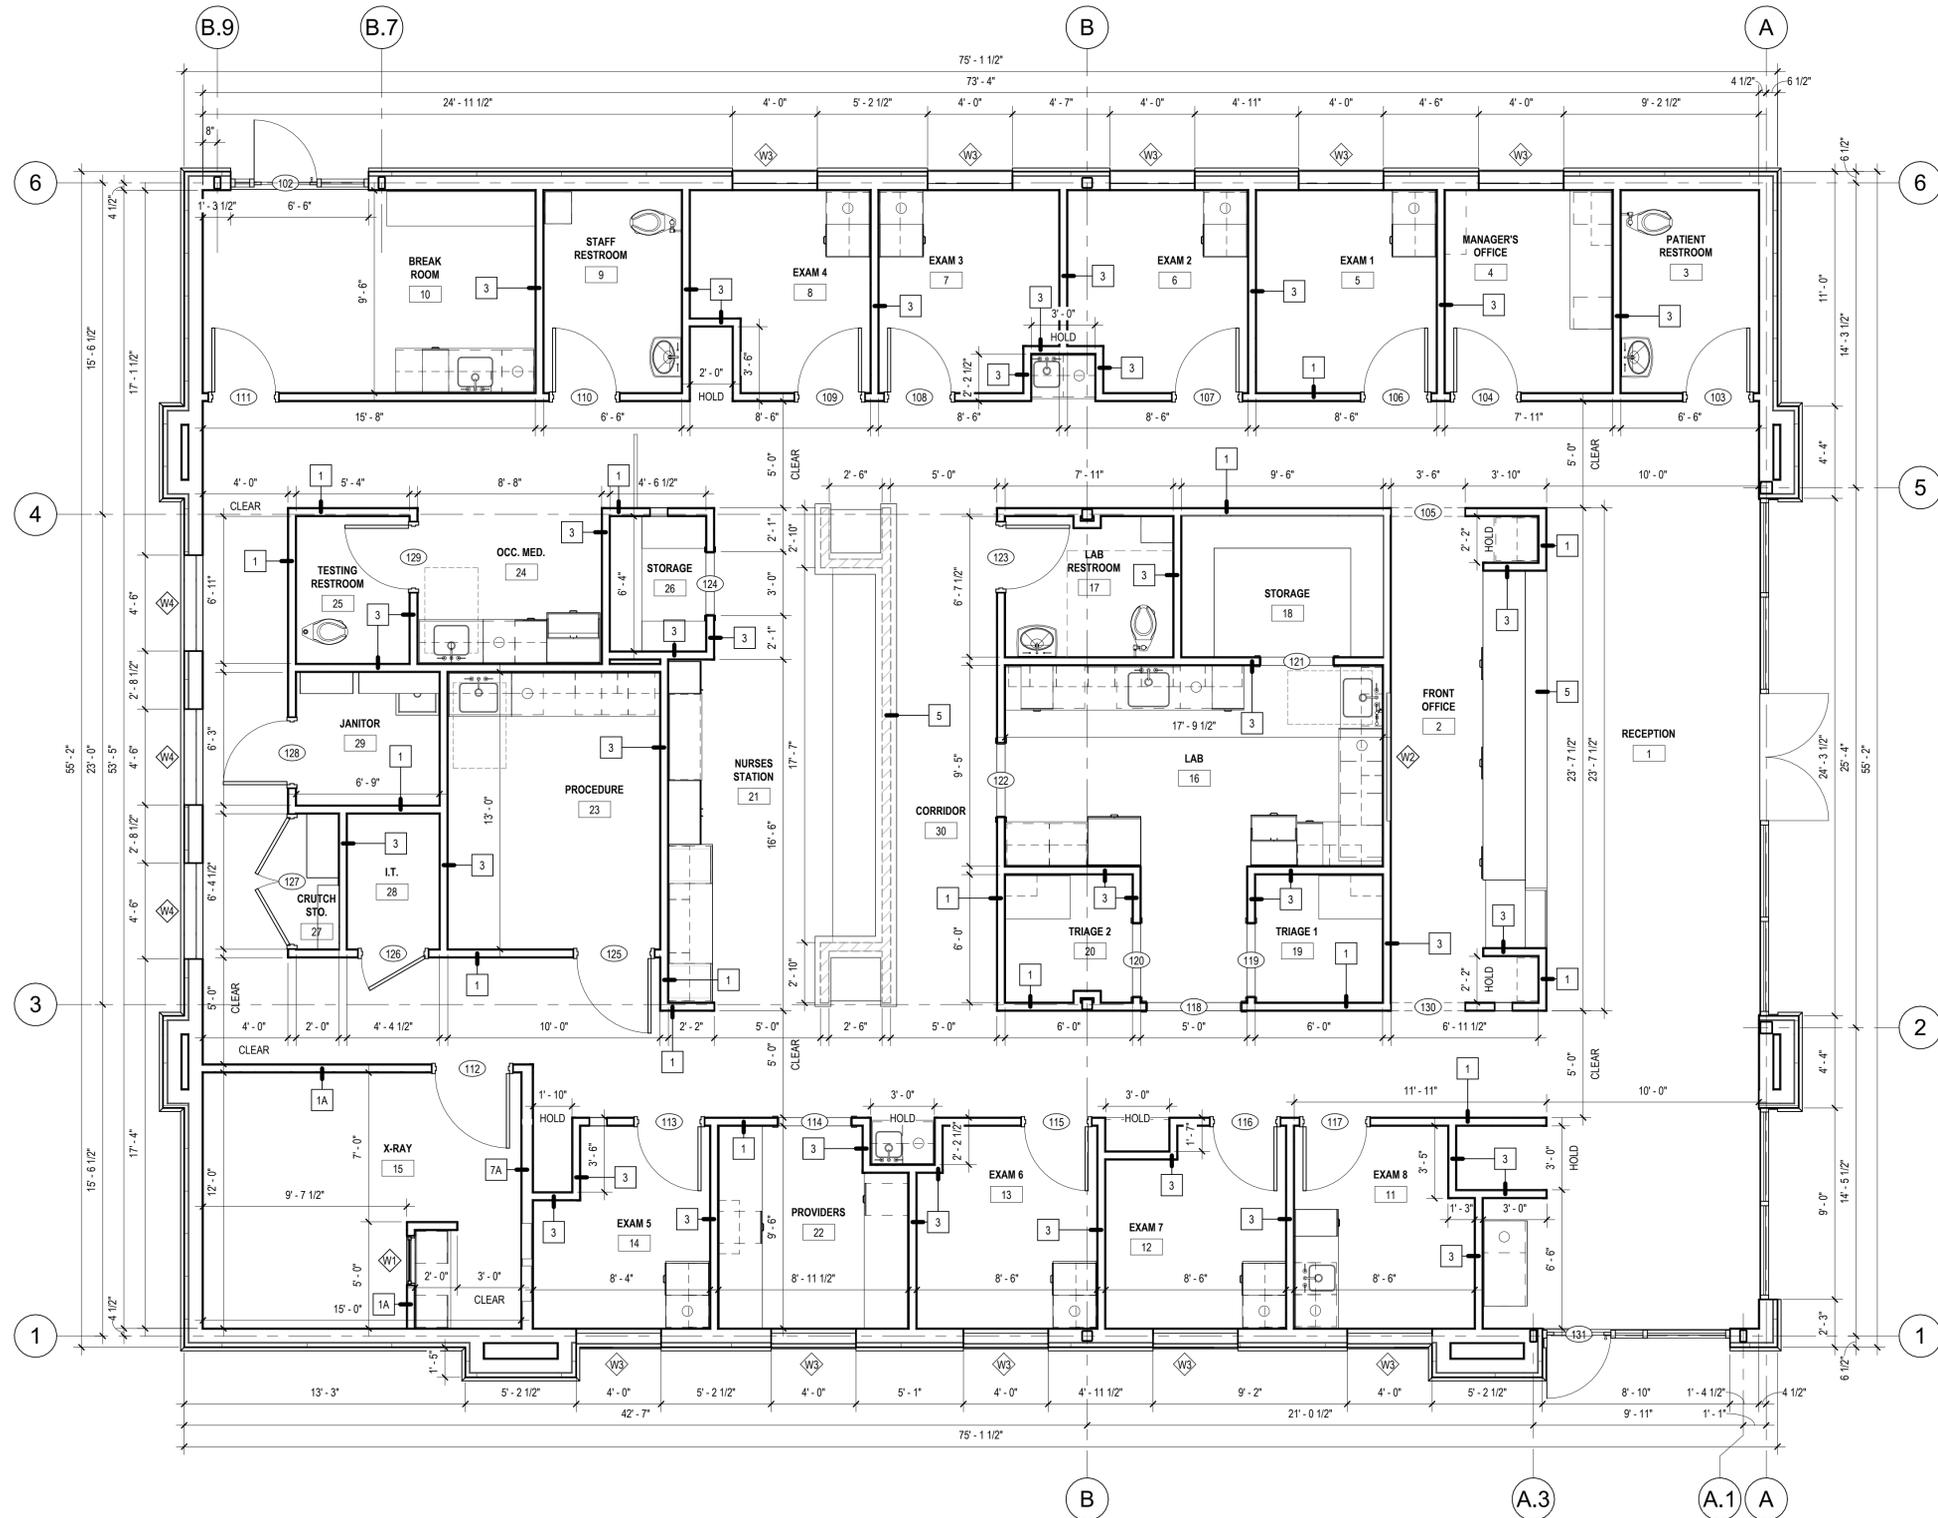

1 FLOOR PLAN

1/4" = 1'-0"

**PRELIMINARY
NOT FOR
CONSTRUCTION**

Design and construction documents are instruments of services are given in confidence and remain the property of Onyx Creative. The use of this design and these construction documents for purposes other than the specific project named herein is strictly prohibited without expressed written consent of Onyx Creative.

**UNIVERSITY HOSPITALS URGENT CARE
BY WELL STREET**
20914 CENTER RIDGE ROAD
ROCKY RIVER, OH, 44116

Project No.	25.1093
Drawn By:	DJ
Date	Issue
2026-01-28	Design and Construction Board of Review

A1.01


FLOOR PLAN

**PRELIMINARY
 NOT FOR
 CONSTRUCTION**

Design and construction documents are instruments of services are given in confidence and remain the property of Onyx Creative. The use of the design and these construction documents for purposes other than the specific project named herein is strictly prohibited without expressed written consent of Onyx Creative.

**UNIVERSITY HOSPITALS URGENT CARE
 BY WELL STREET
 20914 CENTER RIDGE ROAD
 ROCKY RIVER, OH, 44116**

Project No.: 25.1093
 Drawn By: CK
 Date: 2025-12-15
 Issue: Design and Construction Board of Review

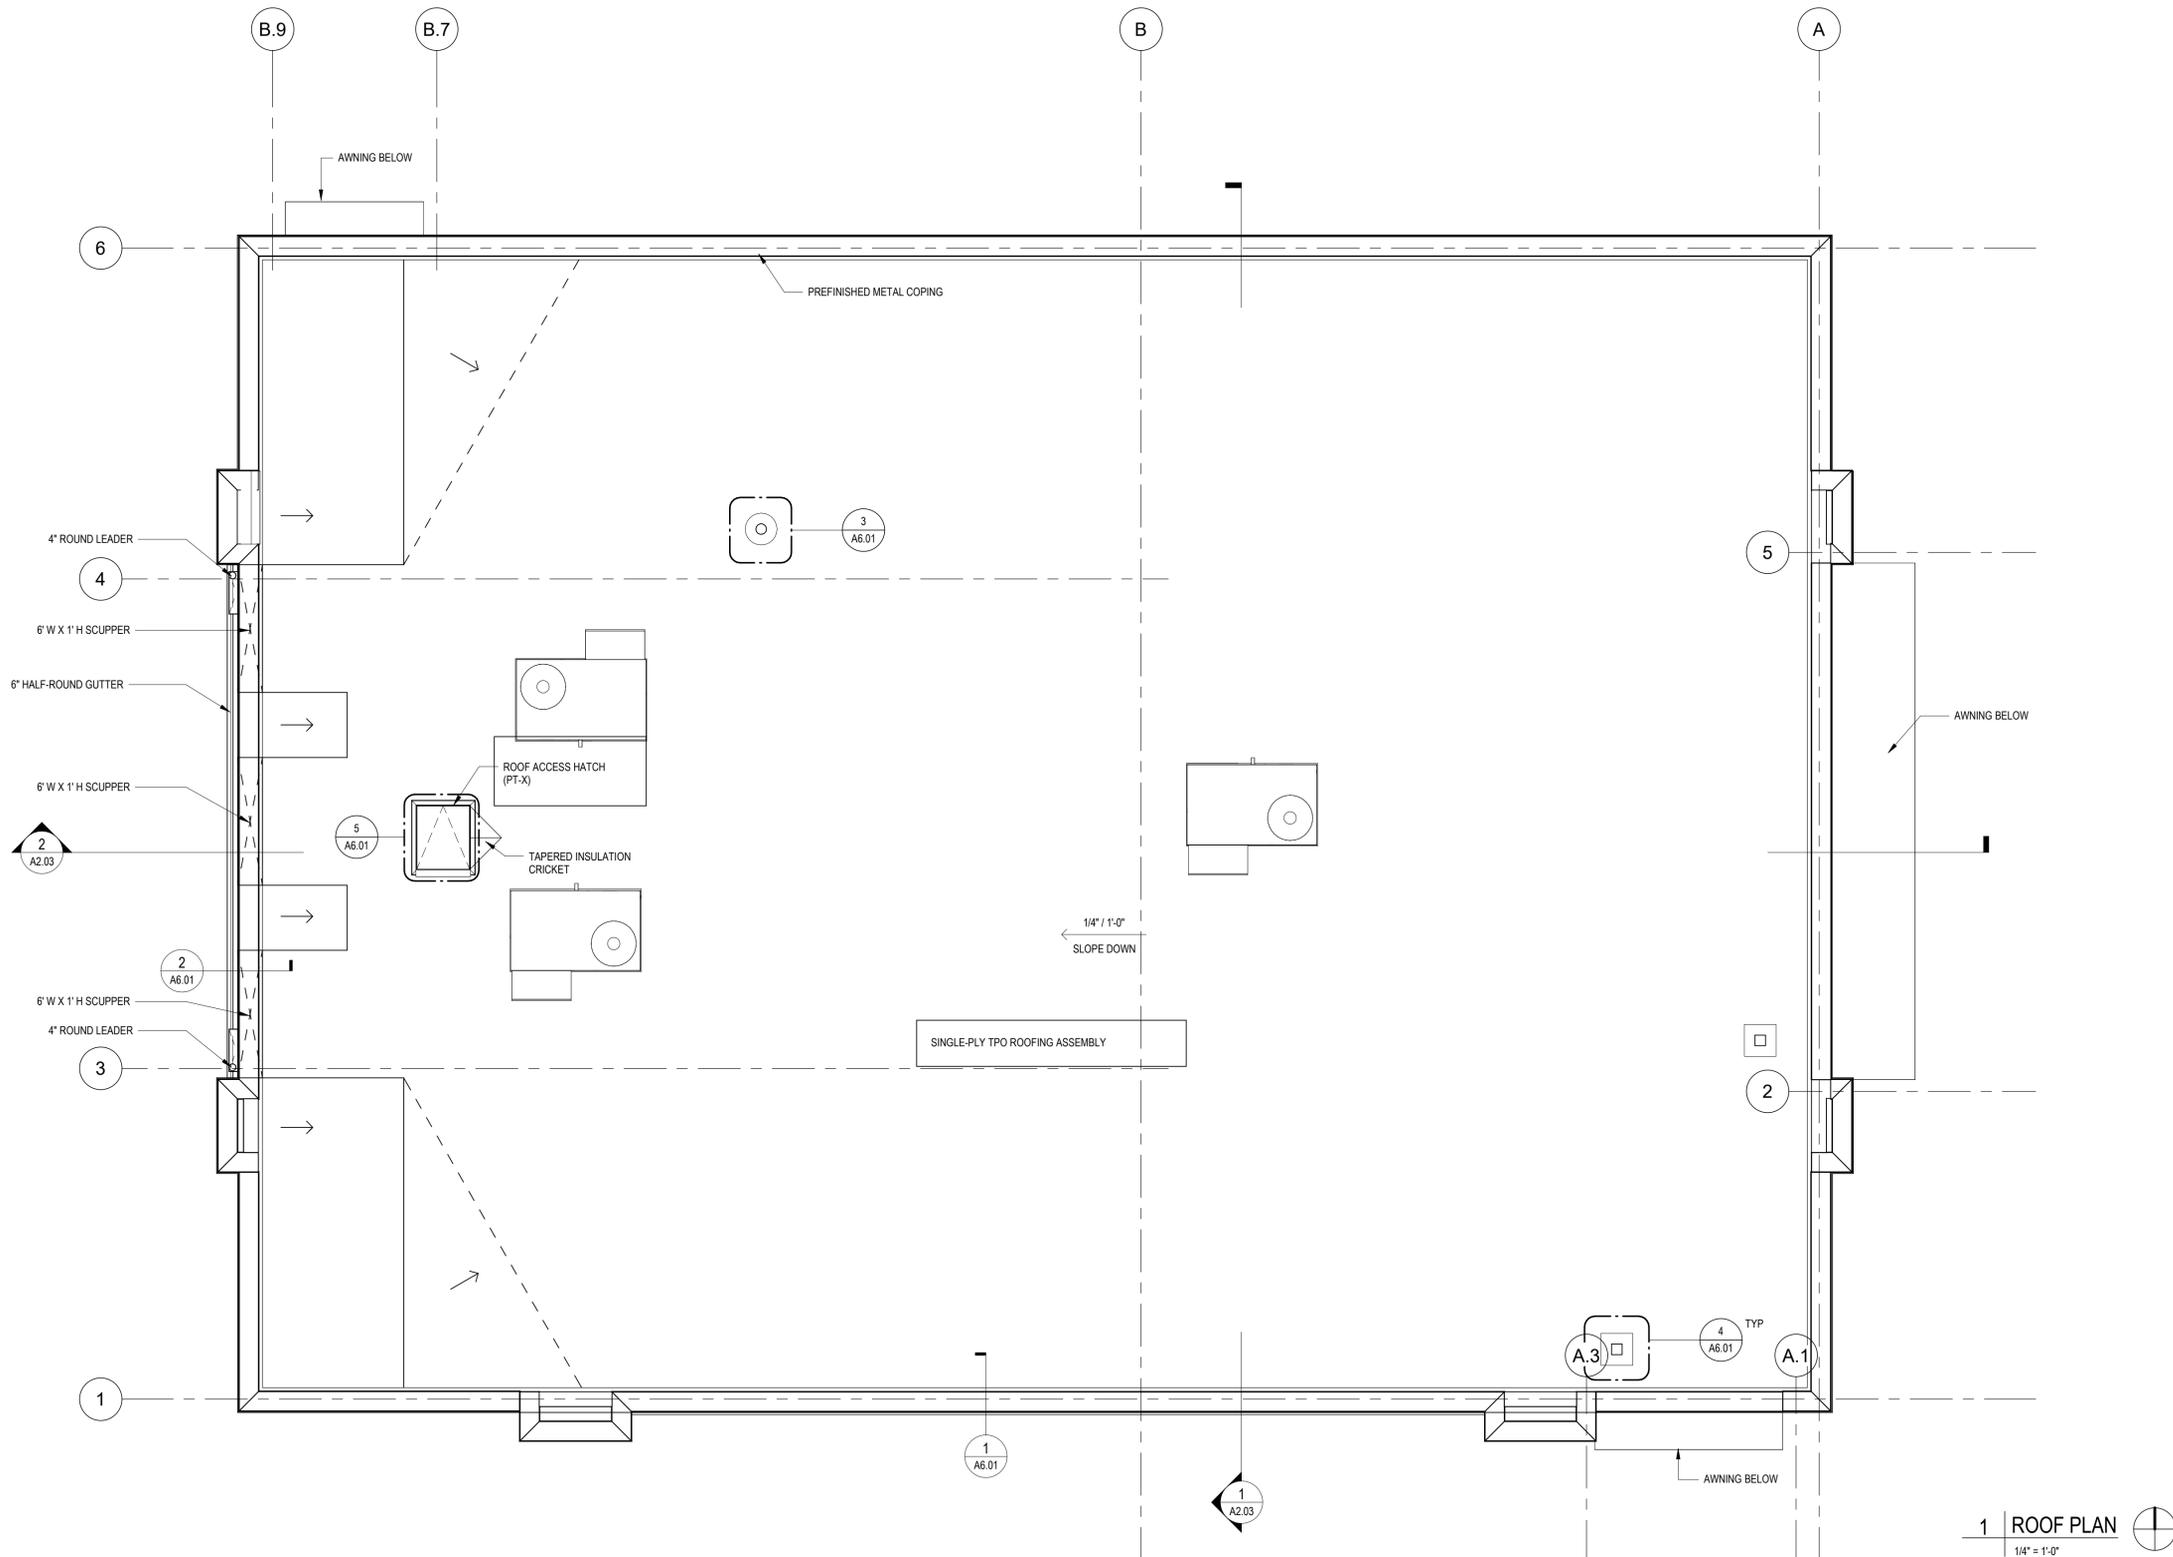


1 | ROOF PLAN
 1/4" = 1'-0"


EXTERIOR ELEVATIONS



MATERIAL FINISH SCHEDULE			
Mark	Material Name	Material Manufacturer	Material Comments
1	EIFS, Exterior Insulation (SW 7006)	STO or DRYVIT	SHERWIN WILLIAMS SW 7006 'EXTRA WHITE'
2	EIFS, Exterior Insulation (SW 7015)	STO or DRYVIT	SHERWIN WILLIAMS SW 7015 'REPOSE GRAY'
3	Thin Brick Gray	GLEN GERY	MODULAR STONE GREY 'KLAYCOAT'
4	Aluminum - BOX RIB 1 (SW 7019)	PAC-CLAD PETERSEN	SHERWIN WILLIAMS SW 7019 'GAUNTLET GRAY'
5	Metal - Paint Red (SW8868)	CITYSCAPES 'MARQUEE'	SHERWIN WILLIAMS SW 6868 'REAL RED'
6	Metal - Paint Grey (SW7019)	CITYSCAPES 'MARQUEE'	SHERWIN WILLIAMS SW 7019 'GAUNTLET GRAY'
7	Metal - Parapet Coping, Silversmith (28)	ATAS	SILVERSMITH
8	Aluminum	KAWNEER	ALUMINUM
9	Thin Brick (SW 7006)	GLEN GERY	SHERWIN WILLIAMS SW 7006 'EXTRA WHITE'

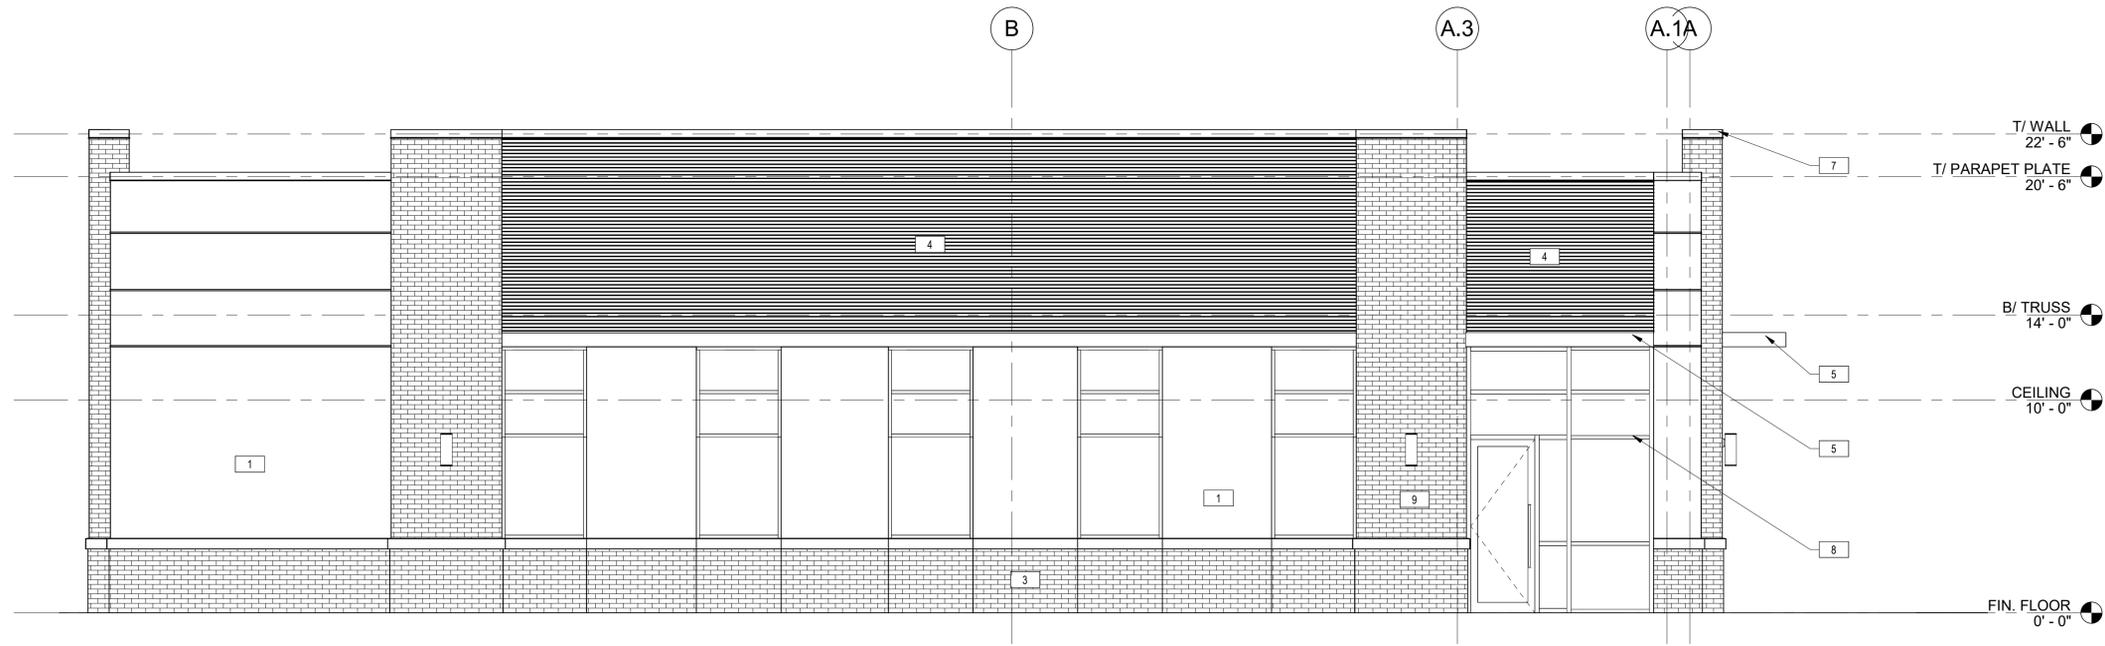

2 | SOUTH ELEVATION
1/4" = 1'-0"

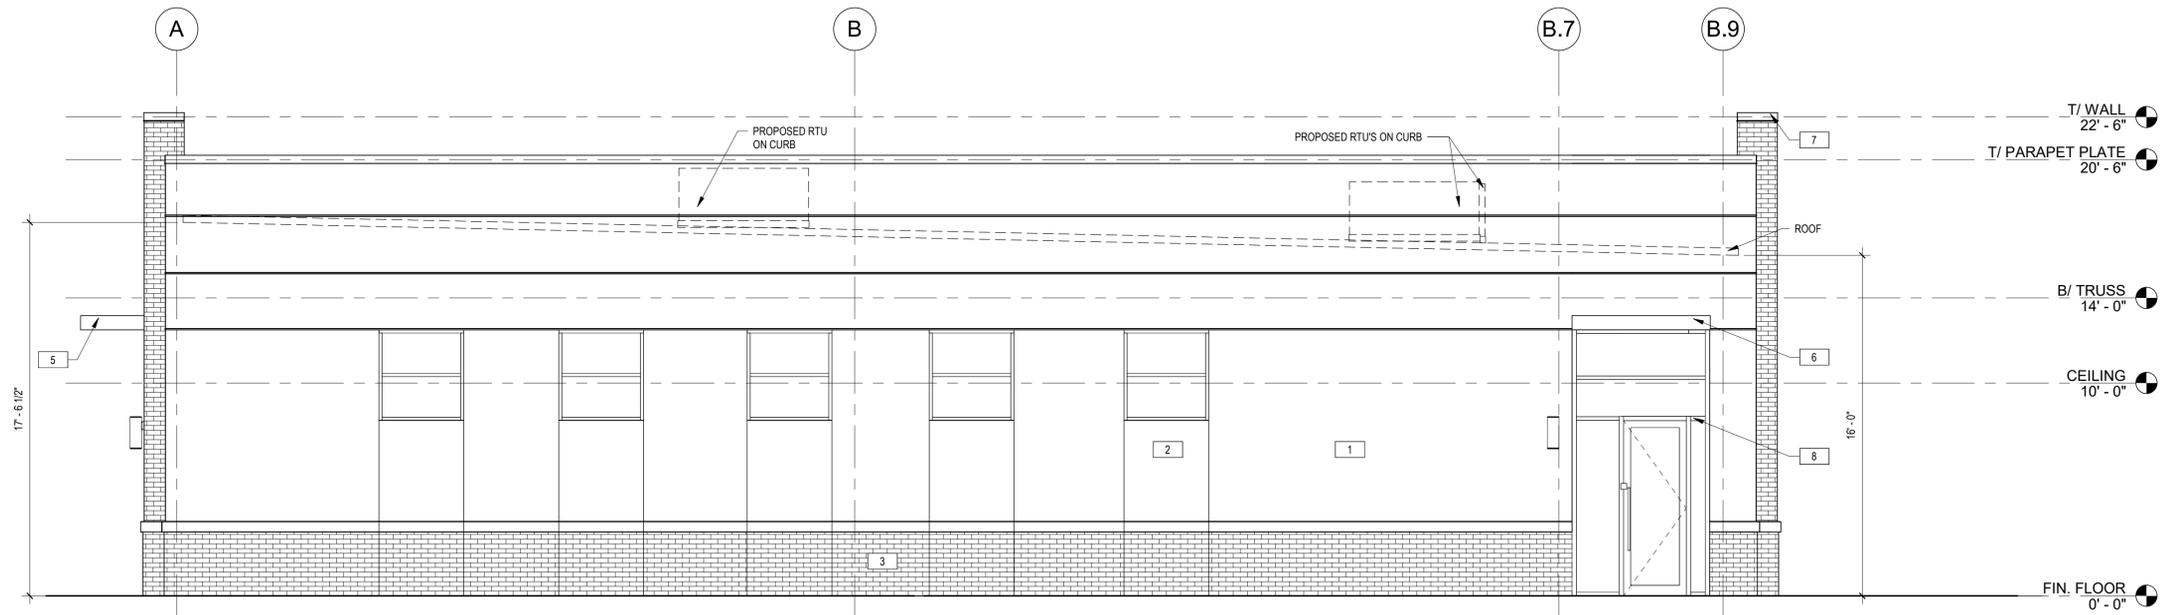


1 | NORTH ELEVATION
1/4" = 1'-0"


Design and construction documents are instruments of services are given in confidence and remain the property of Onyx Creative. The use of the design and these construction documents for purposes other than the specific project named herein is strictly prohibited without expressed written consent of Onyx Creative.

Project No.: 25.1093
Drawn By: DJ
Date: 2026-01-28
Issue: Design and Construction Board of Review

MATERIAL FINISH SCHEDULE			
Mark	Material Name	Material Manufacturer	Material Comments
1	EIFS, Exterior Insulation (SW 7006)	STO or DRYVIT	SHERWIN WILLIAMS SW 7006 'EXTRA WHITE'
2	EIFS, Exterior Insulation (SW 7015)	STO or DRYVIT	SHERWIN WILLIAMS SW 7015 'REPOSE GRAY'
3	Thin Brick Gray	GLEN GERY	MODULAR STONE GREY 'KLAYCOAT'
4	Aluminum - BOX RIB 1 (SW 7019)	PAC-CLAD PETERSEN	SHERWIN WILLIAMS SW 7019 'GAUNTLET GRAY'
5	Metal - Paint Red (SW6868)	CITYSCAPES 'MARQUEE'	SHERWIN WILLIAMS SW 6868 'REAL RED'
6	Metal - Paint Grey (SW7019)	CITYSCAPES 'MARQUEE'	SHERWIN WILLIAMS SW 7019 'GAUNTLET GRAY'
7	Metal - Parapet Coping, Silversmith (28)	ATAS	SILVERSMITH
8	Aluminum	KAWNEER	ALUMINUM
9	Thin Brick (SW 7006)	GLEN GERY	SHERWIN WILLIAMS SW 7006 'EXTRA WHITE'

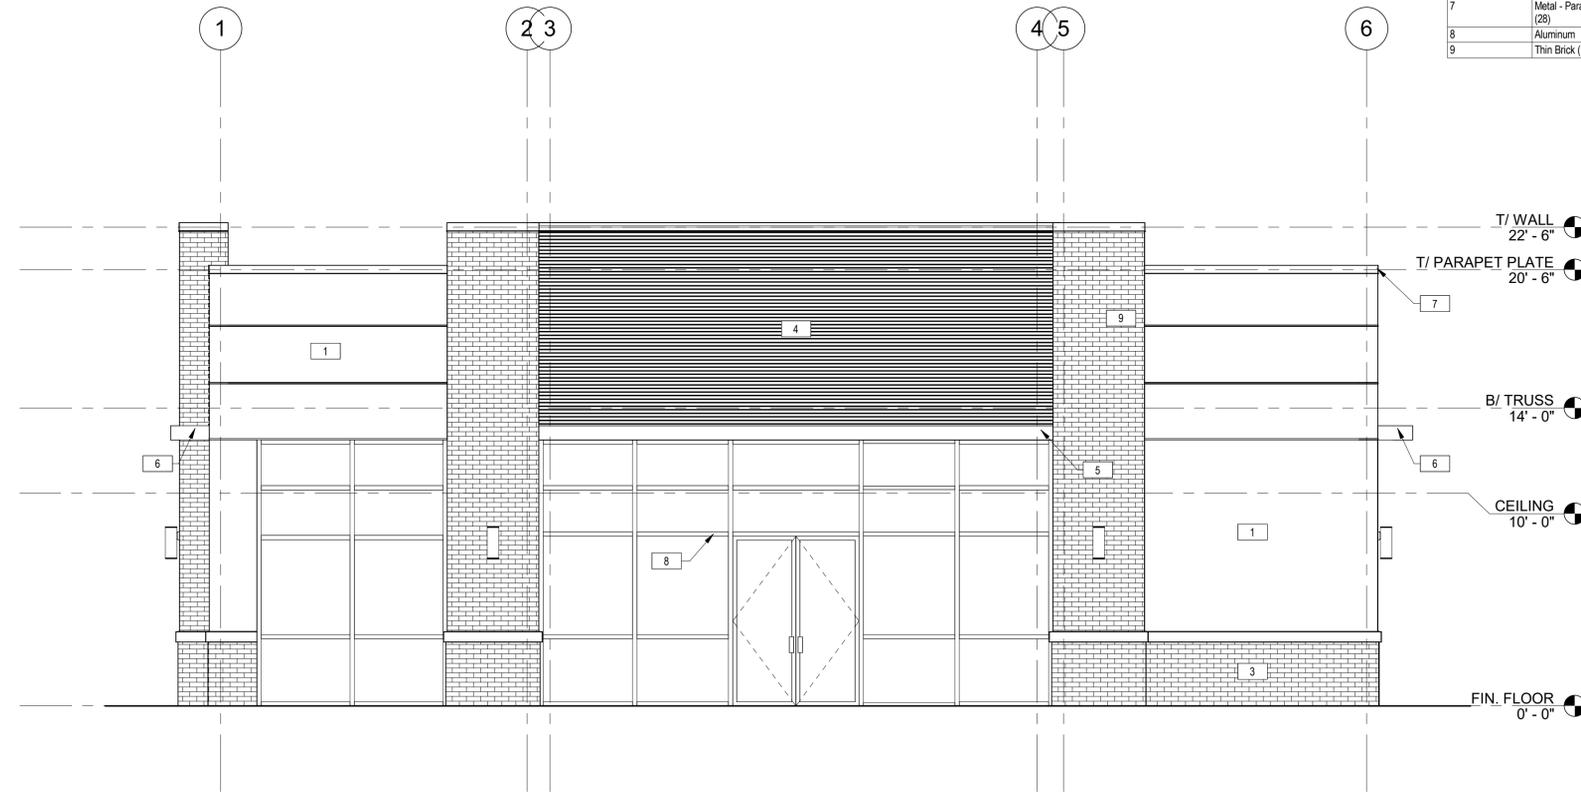

2 | EAST ELEVATION
1/4" = 1'-0"

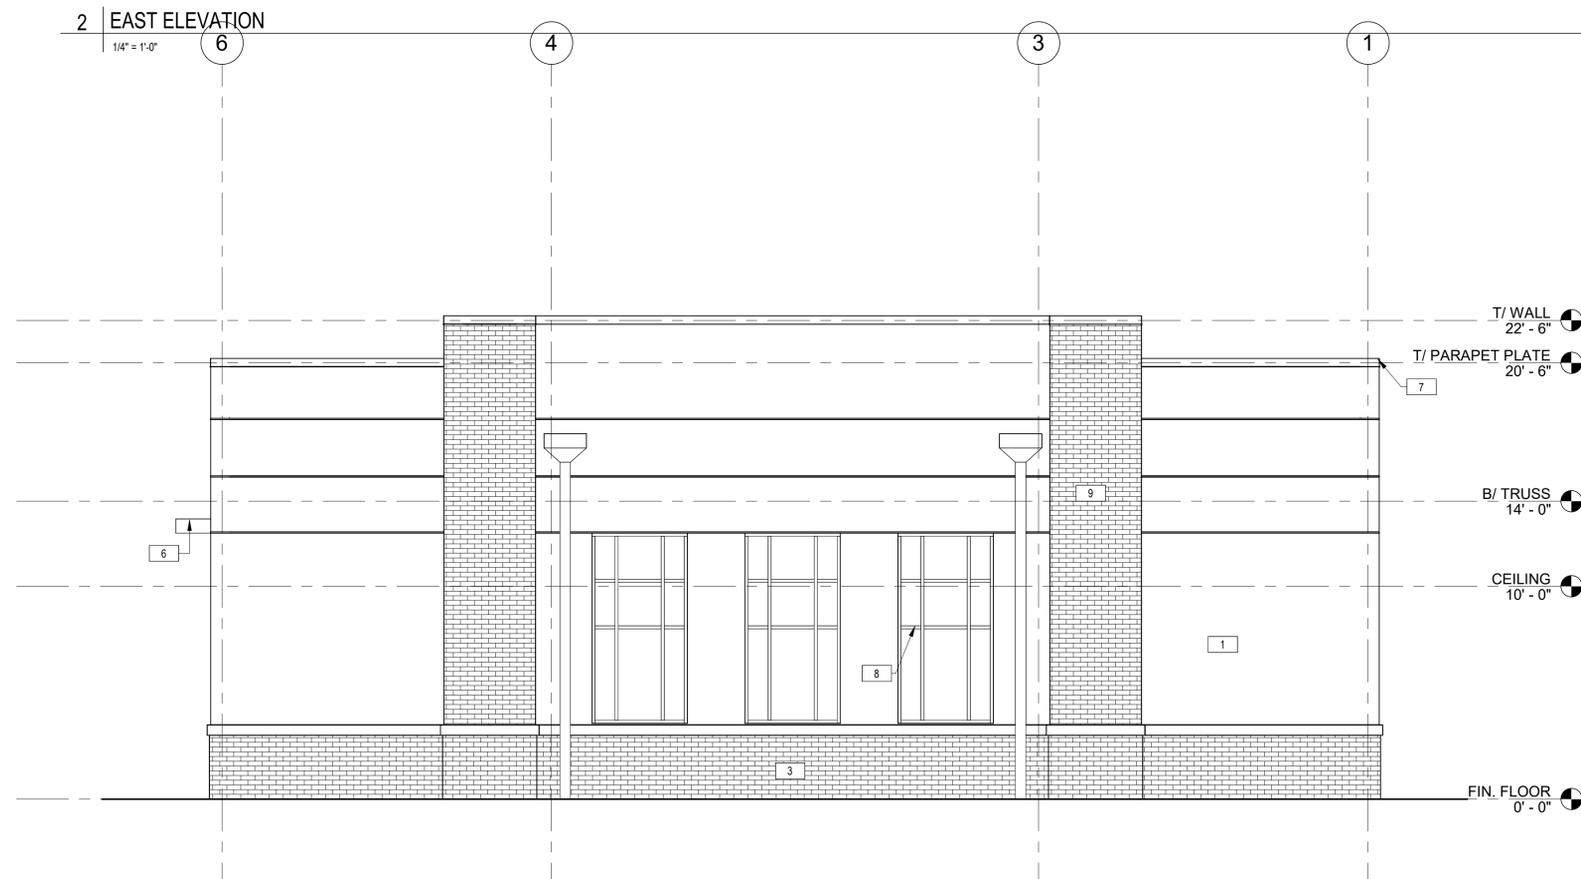

1 | WEST ELEVATION
1/4" = 1'-0"

Design and construction documents are instruments of services are given in confidence and remain the property of Onyx Creative. The use of the design and these construction documents for purposes other than the specific project named herein is strictly prohibited without expressed written consent of Onyx Creative.

UNIVERSITY HOSPITALS URGENT CARE
BY WELL STREET
20914 CENTER RIDGE ROAD
ROCKY RIVER, OH, 44116

Project No.: 25.1093
Drawn By: DJ
Date: 2026-01-28
Issue: Design and Construction Board of Review

EXTERIOR WALL SECTIONS



PRELIMINARY
 NOT FOR
 CONSTRUCTION


Design and construction documents are instruments of services are given in confidence and remain the property of Onyx Creative. The use of the design and these construction documents for purposes other than the specific project named herein is strictly prohibited without expressed written consent of Onyx Creative.

UNIVERSITY HOSPITALS URGENT CARE
 BY WELL STREET
 20914 CENTER RIDGE ROAD
 ROCKY RIVER, OH, 44116


Project No.: 25.1093
 Drawn By: DJ
 Date: 2025-12-15
 Issue: Design and Construction Board of Review

A2.10


EXTERIOR WALL SECTIONS

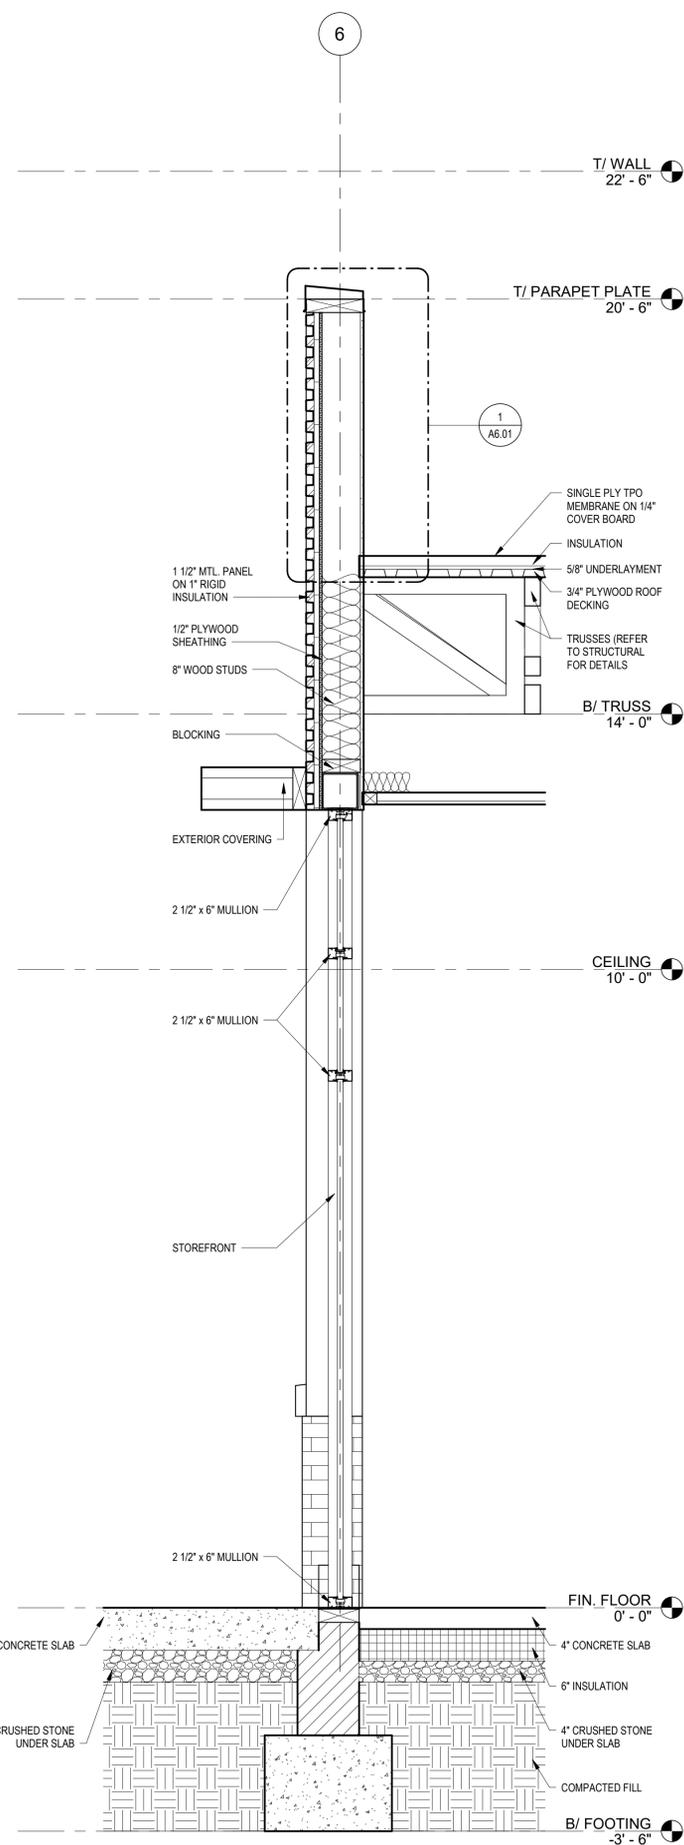


3 EXTERIOR WALL SECTION
 BREAK ROOM ENTRANCE
 3/4" = 1'-0"

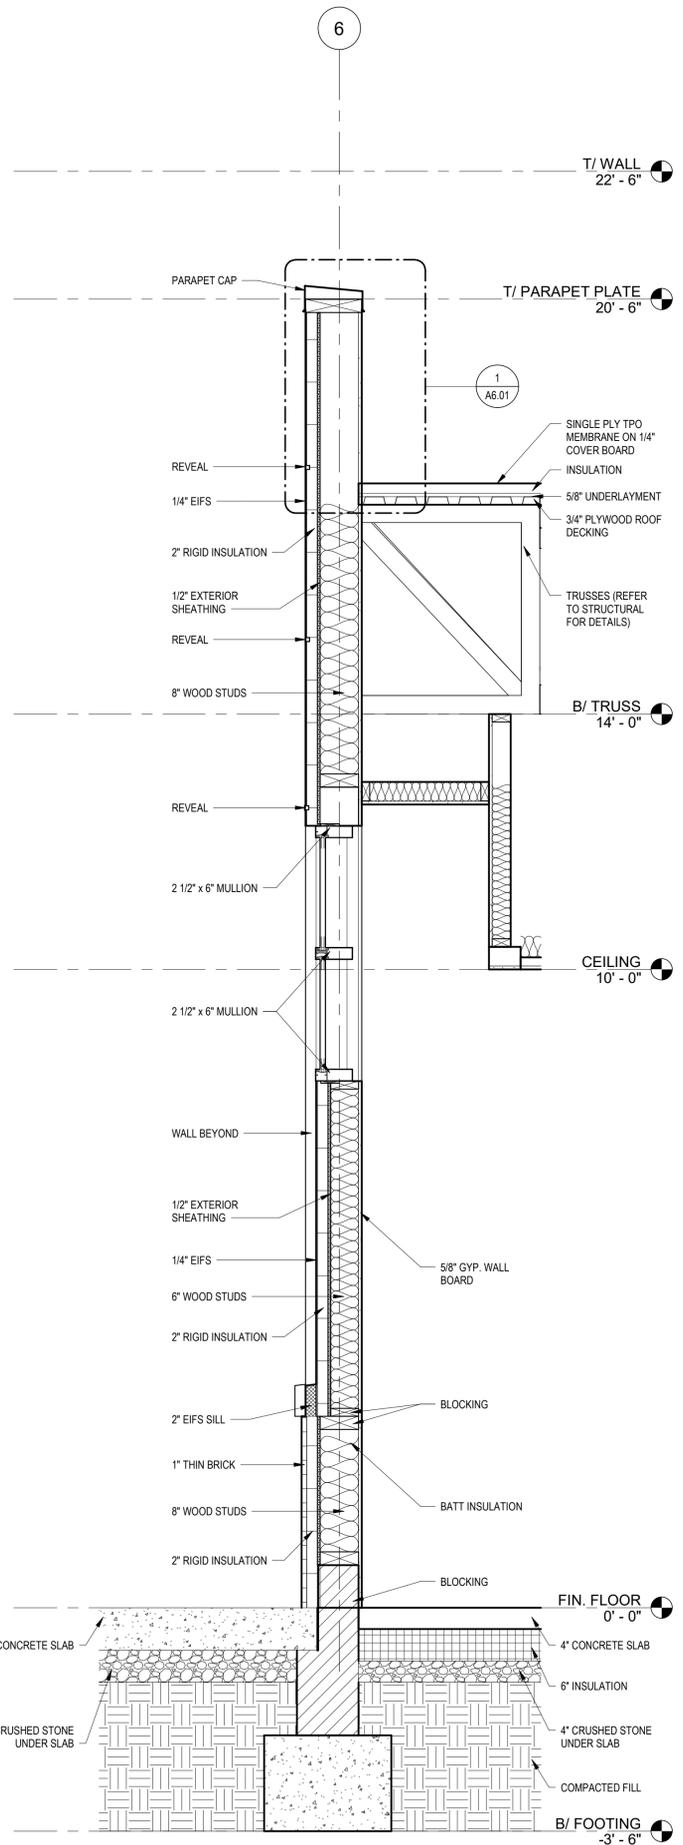

2 EXTERIOR WALL SECTION
 TYPICAL EXAM ROOM
 3/4" = 1'-0"

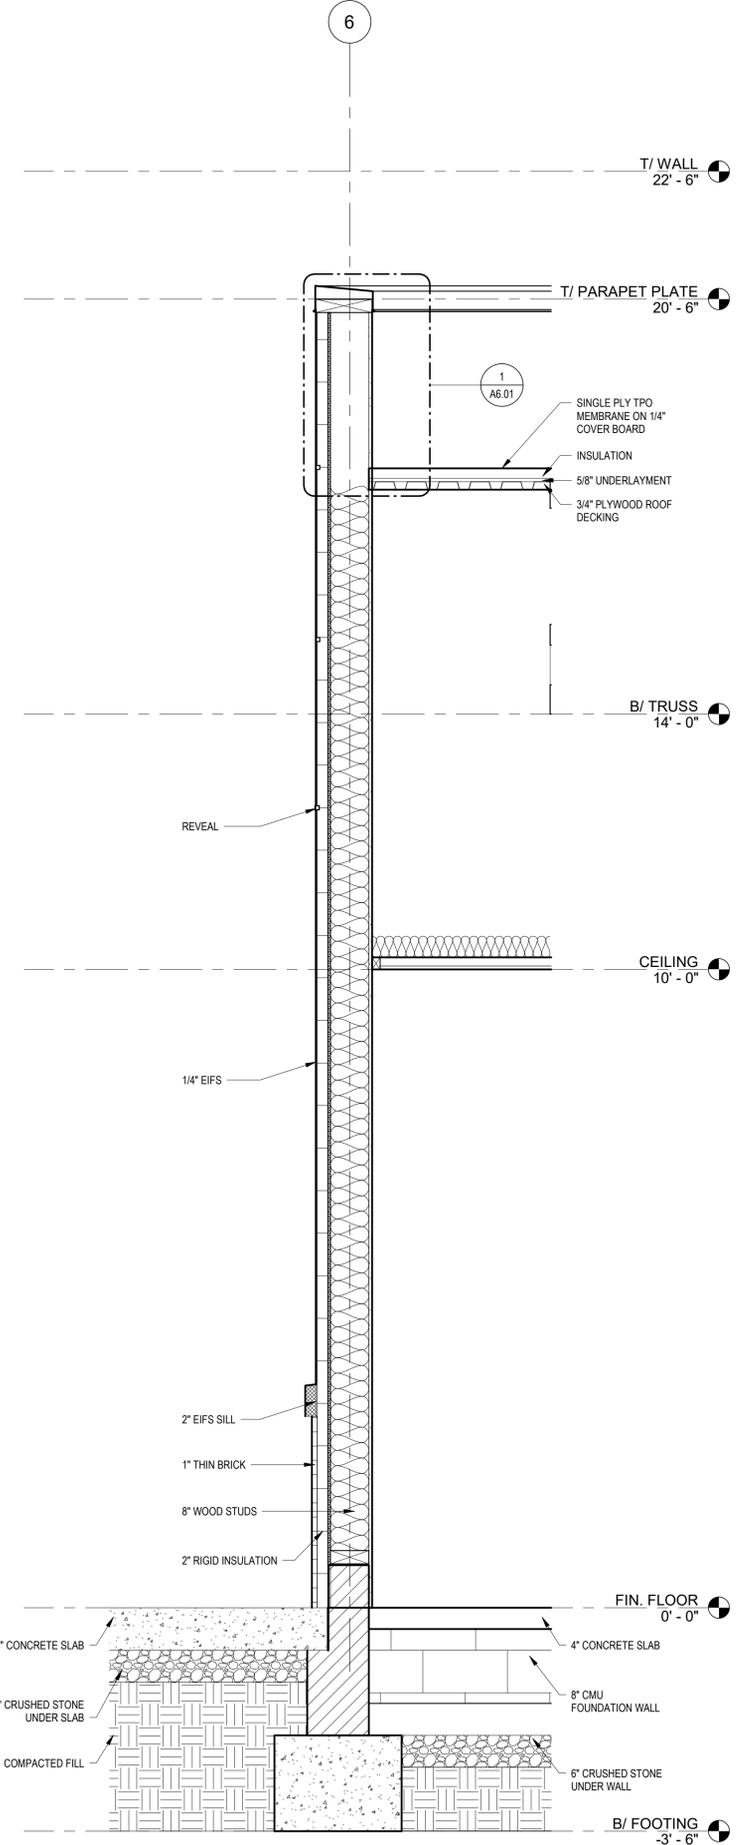


1 EXTERIOR WALL SECTION
 TYPICAL
 3/4" = 1'-0"

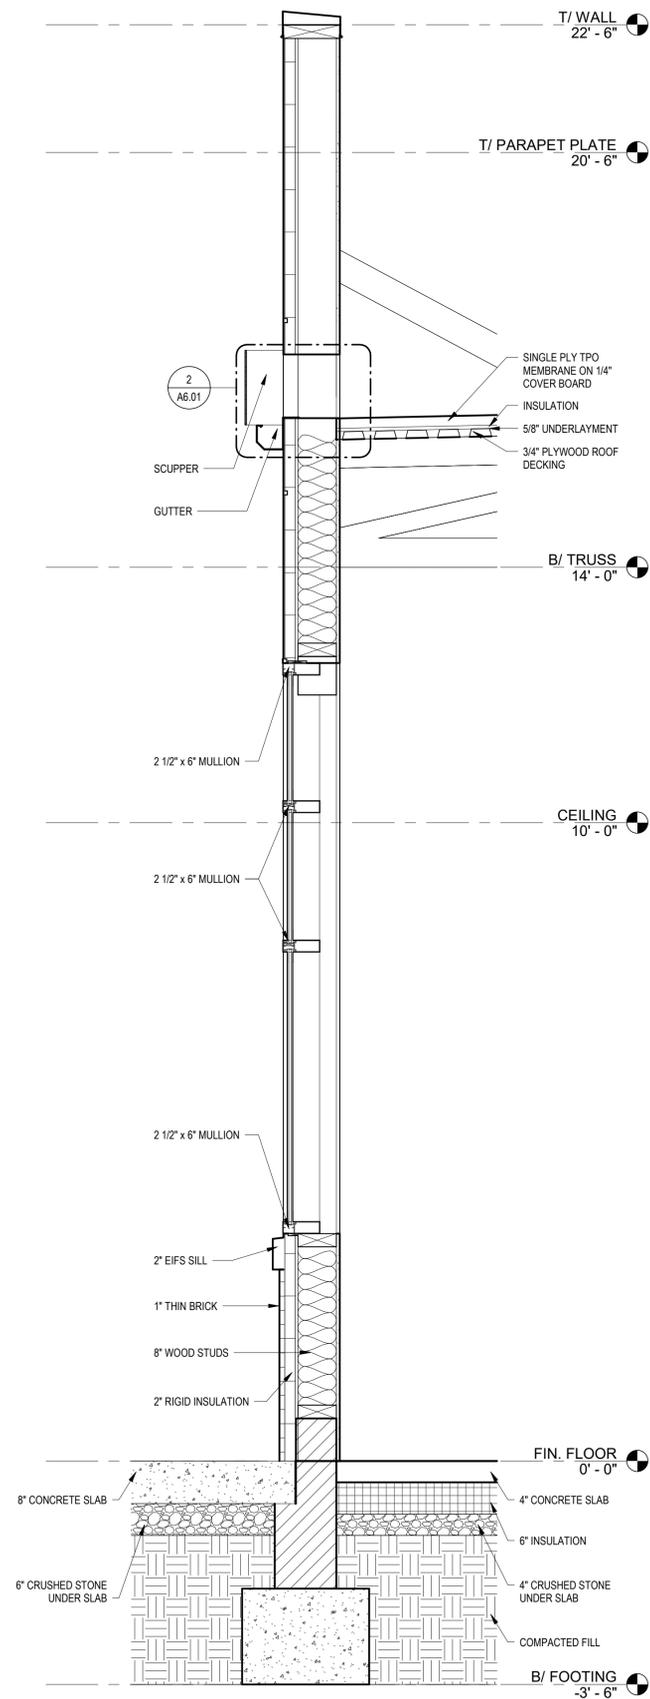


3 EXTERIOR WALL SECTION CORRIDOR

3/4" = 1'-0"

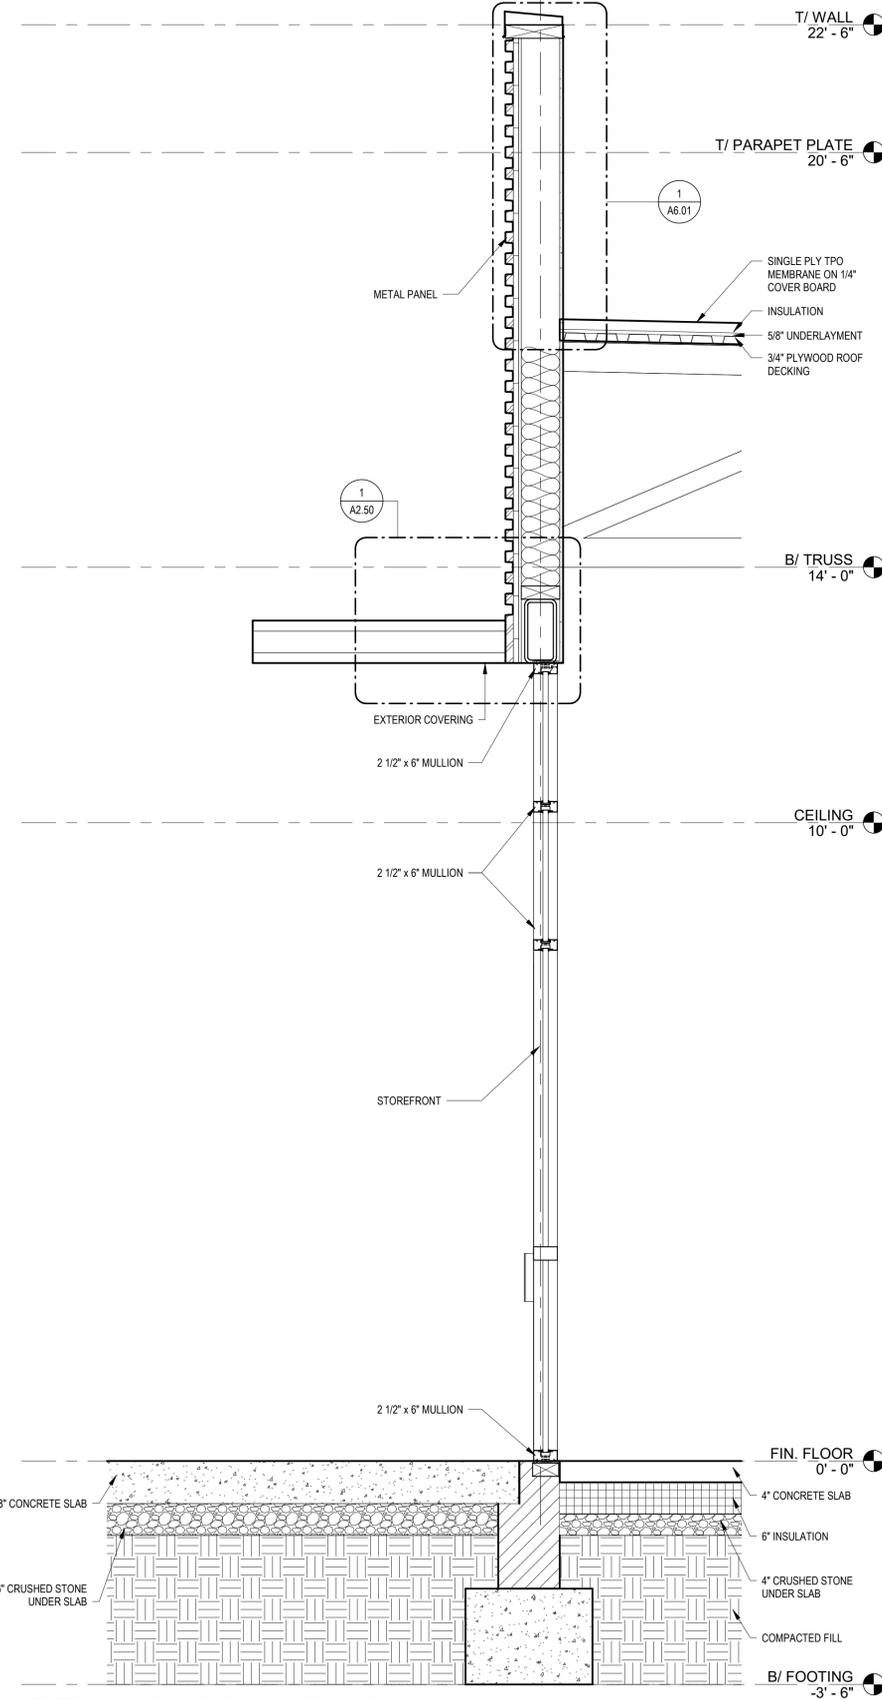

2 EXTERIOR WALL SECTION WAITING AREA ENTRANCE

3/4" = 1'-0"

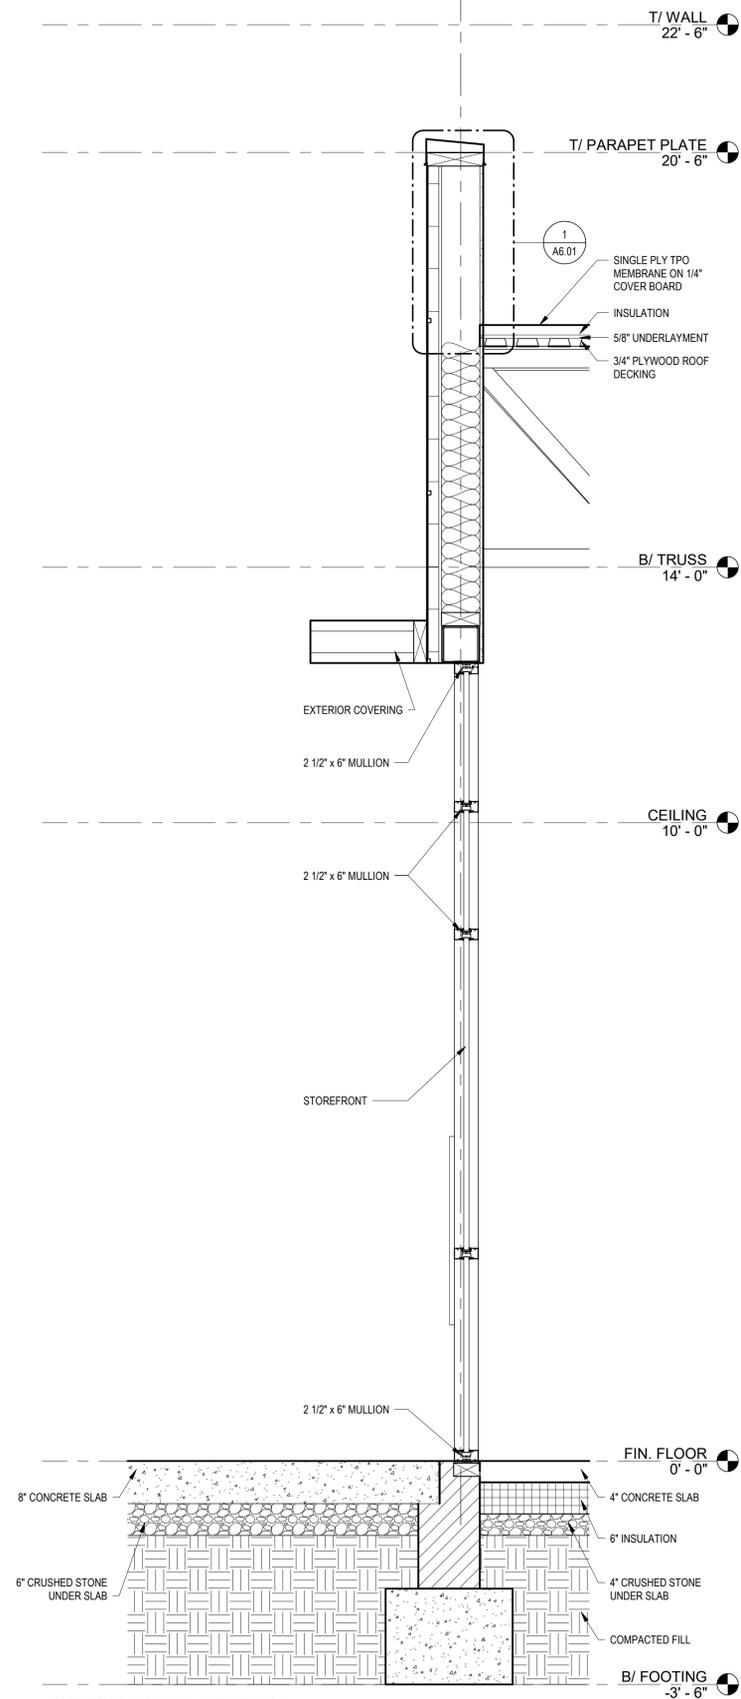

1 EXTERIOR WALL SECTION STREET ENTRANCE

3/4" = 1'-0"