



SCALE:	DATE:
B-4-21 Review	8-11-21 AMB
B-5-21 Review	
11-4-21 Review	
4-28-22 Review	

South Island Residences



Site Plan

SK-




Sheet Number
Copyright

Project No:
Drawn By:
Checked By:

Site Plan
SCALE 1" = 10'-0"



ISSUE:	
3-4-21	Review
4-5-21	Review
4-28-22	Review
7-18-22	ARB

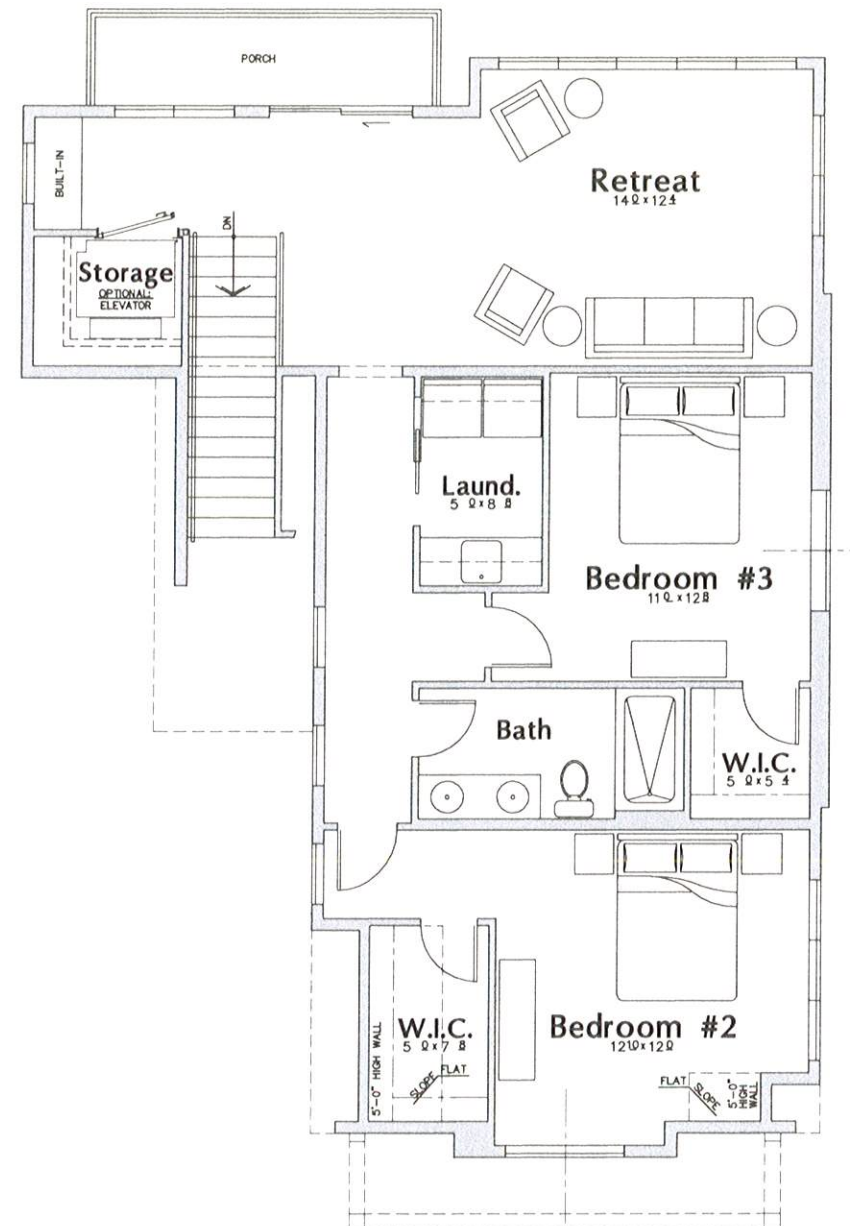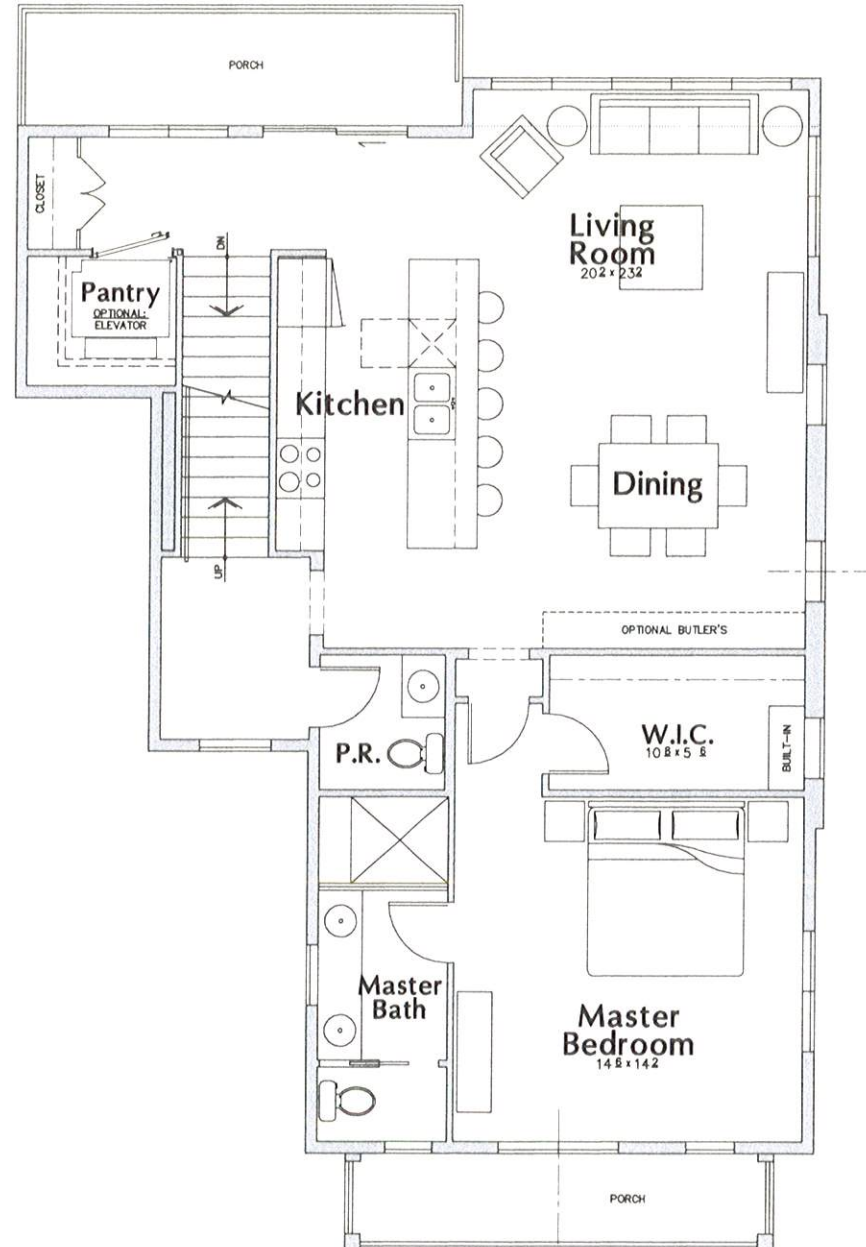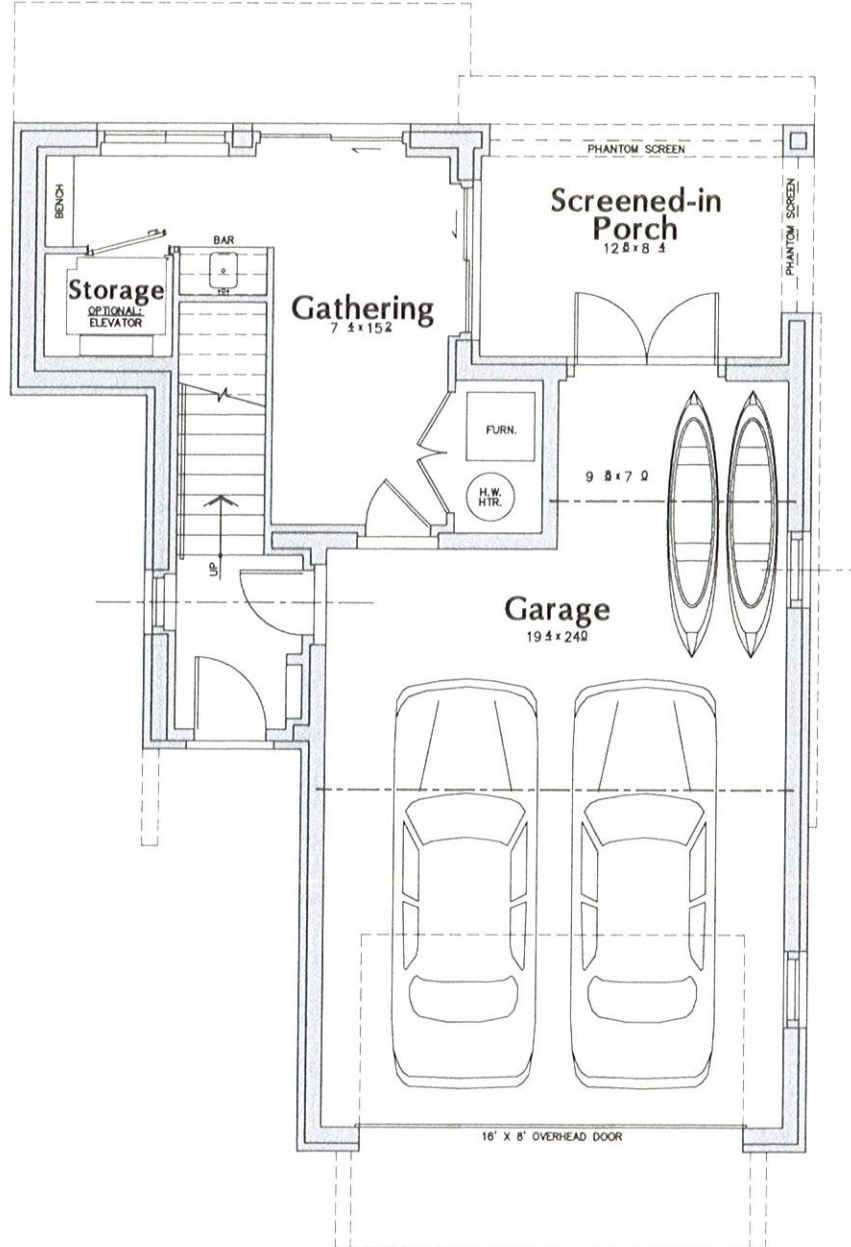



**Unit A
Front Elevation**
SCALE 1/4" = 1'-0"



**Unit A
Right Side Elevation**
SCALE 1/4" = 1'-0"



**Unit A
Rear Elevation**



**Unit A
Left Side Elevation**

PRELIM
NOT
CONSTR

ISSUE:	3-4-21	Review
	4-9-21	Review
	4-28-22	Review
	7-15-22	AM

South Island Residences




Elevations
(Unit A)

SK-

Sheet Num
Copyright


Project No:
Drawn By:
Checked By:

ISSUE:	
3-4-21	Rev/Iss
11-4-21	Rev/Iss
4-28-22	Rev/Iss

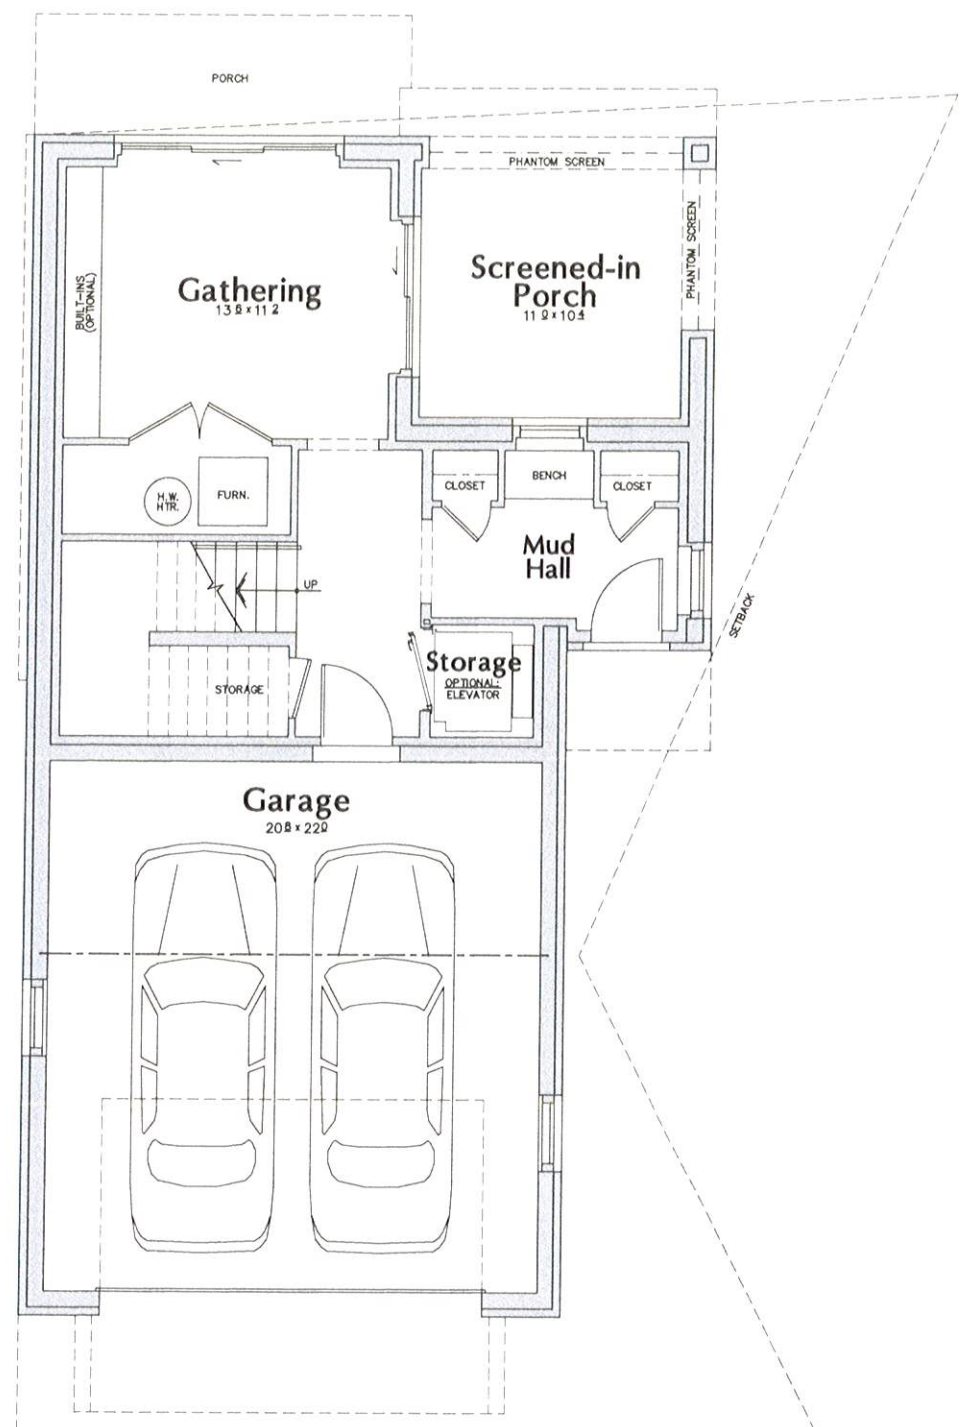


**Unit B
Ground Level**
SCALE 1/4" = 1'-0"

- 481 SQ. FT.- FINISHED GROUND LEVEL
- 455 SQ. FT.- GARAGE (NOT INCLUDED)
- 114 SQ. FT.- SCREENED-IN PORCH (NOT INCLUDED)

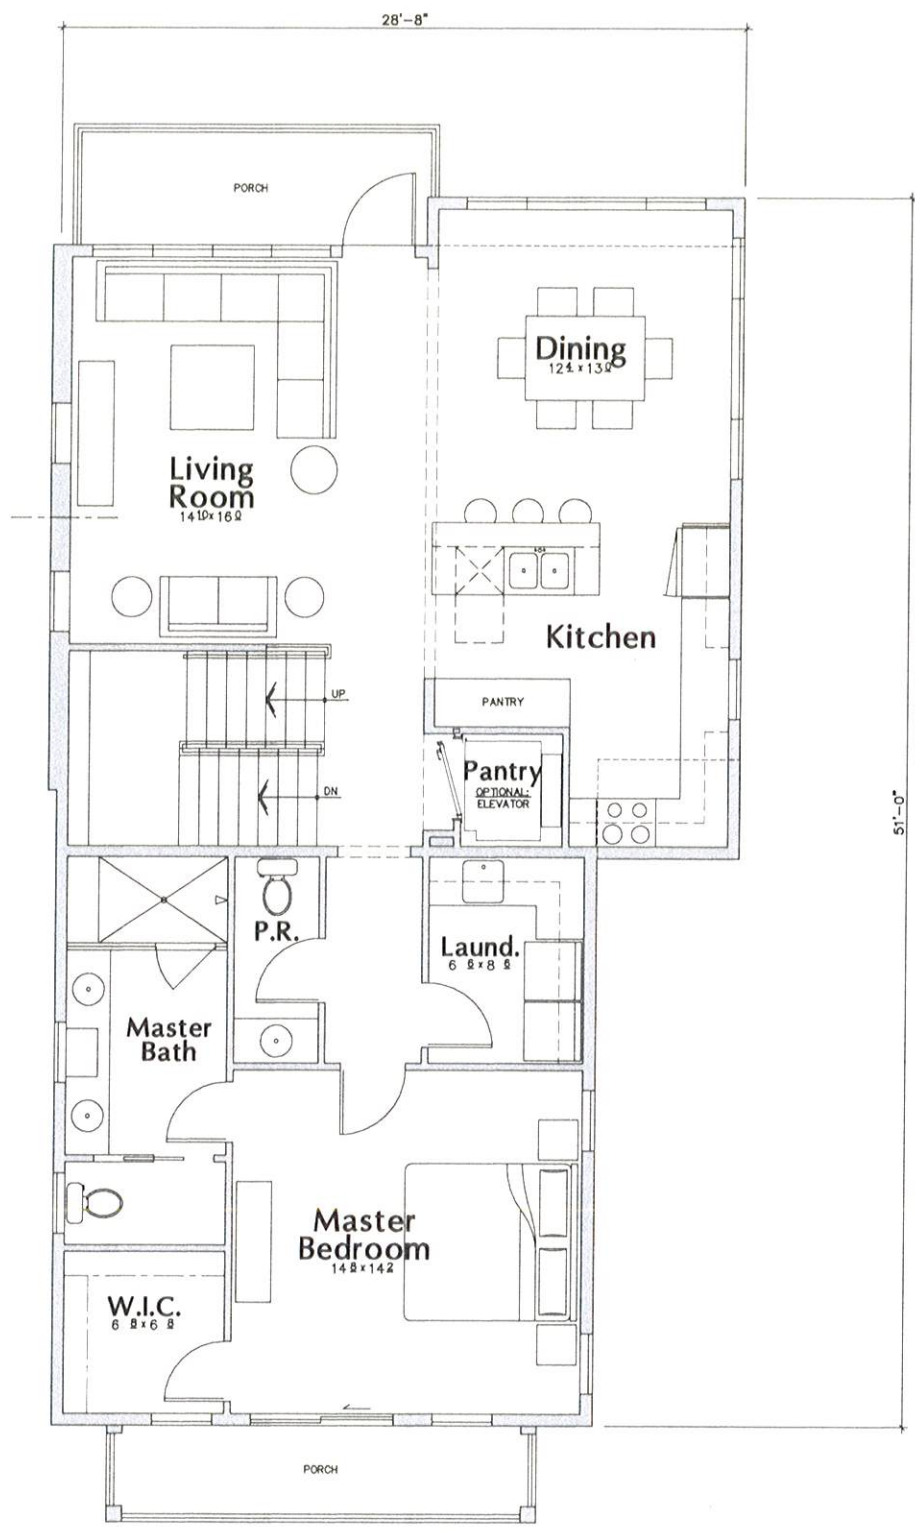

**Unit B
Second Floor Plan**
SCALE 1/4" = 1'-0"

- 1,202 SQ. FT.- SECOND FLOOR
- 76 SQ. FT.- REAR PORCH (NOT INCLUDED)
- 72 SQ. FT.- BEDROOM PORCH (NOT INCLUDED)
- 89 SQ. FT.- UPPER STAIRS (NOT INCLUDED)
- 2,589 SQ. FT.- TOTAL

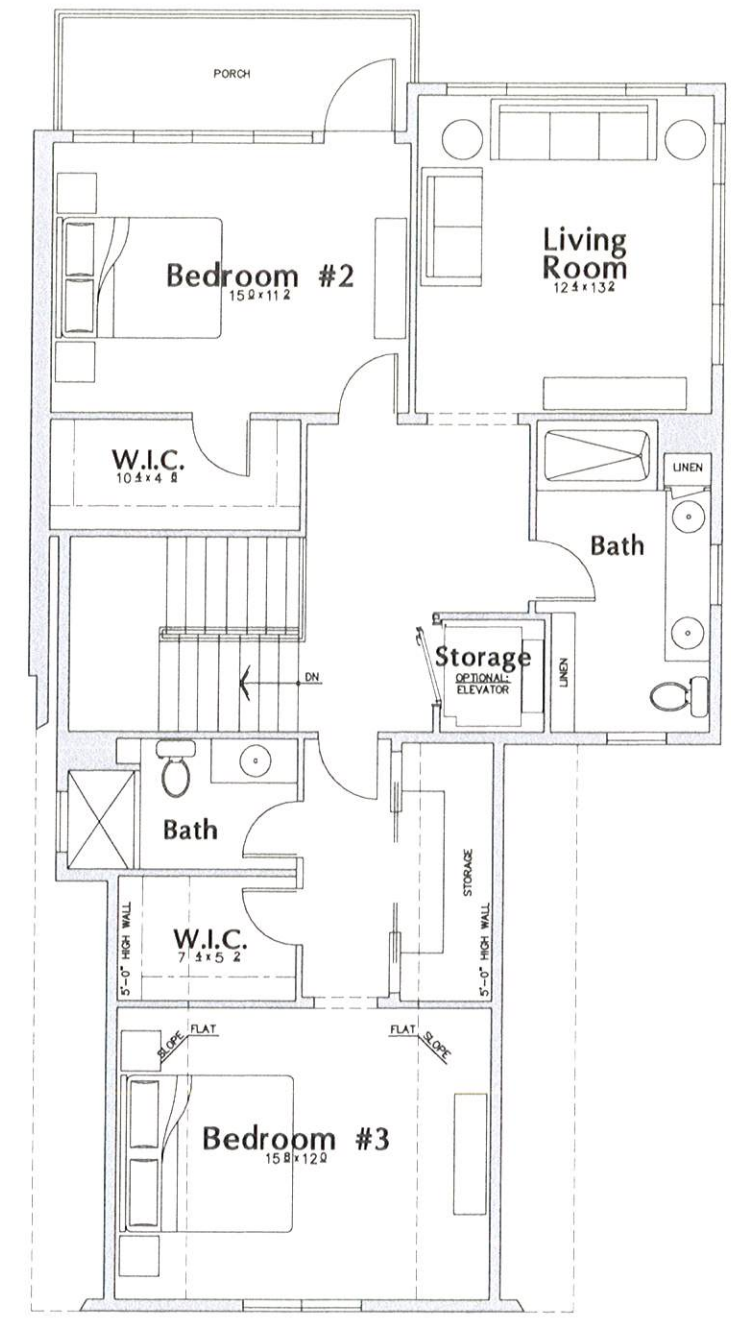


**Unit B
Third Floor Plan**
SCALE 1/4" = 1'-0"

- 1,070 SQ. FT.- THIRD FLOOR
- 76 SQ. FT.- BEDROOM PORCH (NOT INCLUDED)
- 82 SQ. FT.- UPPER STAIRS (NOT INCLUDED)



**Unit B
Front Elevation**
SCALE 1/4" = 1'-0"

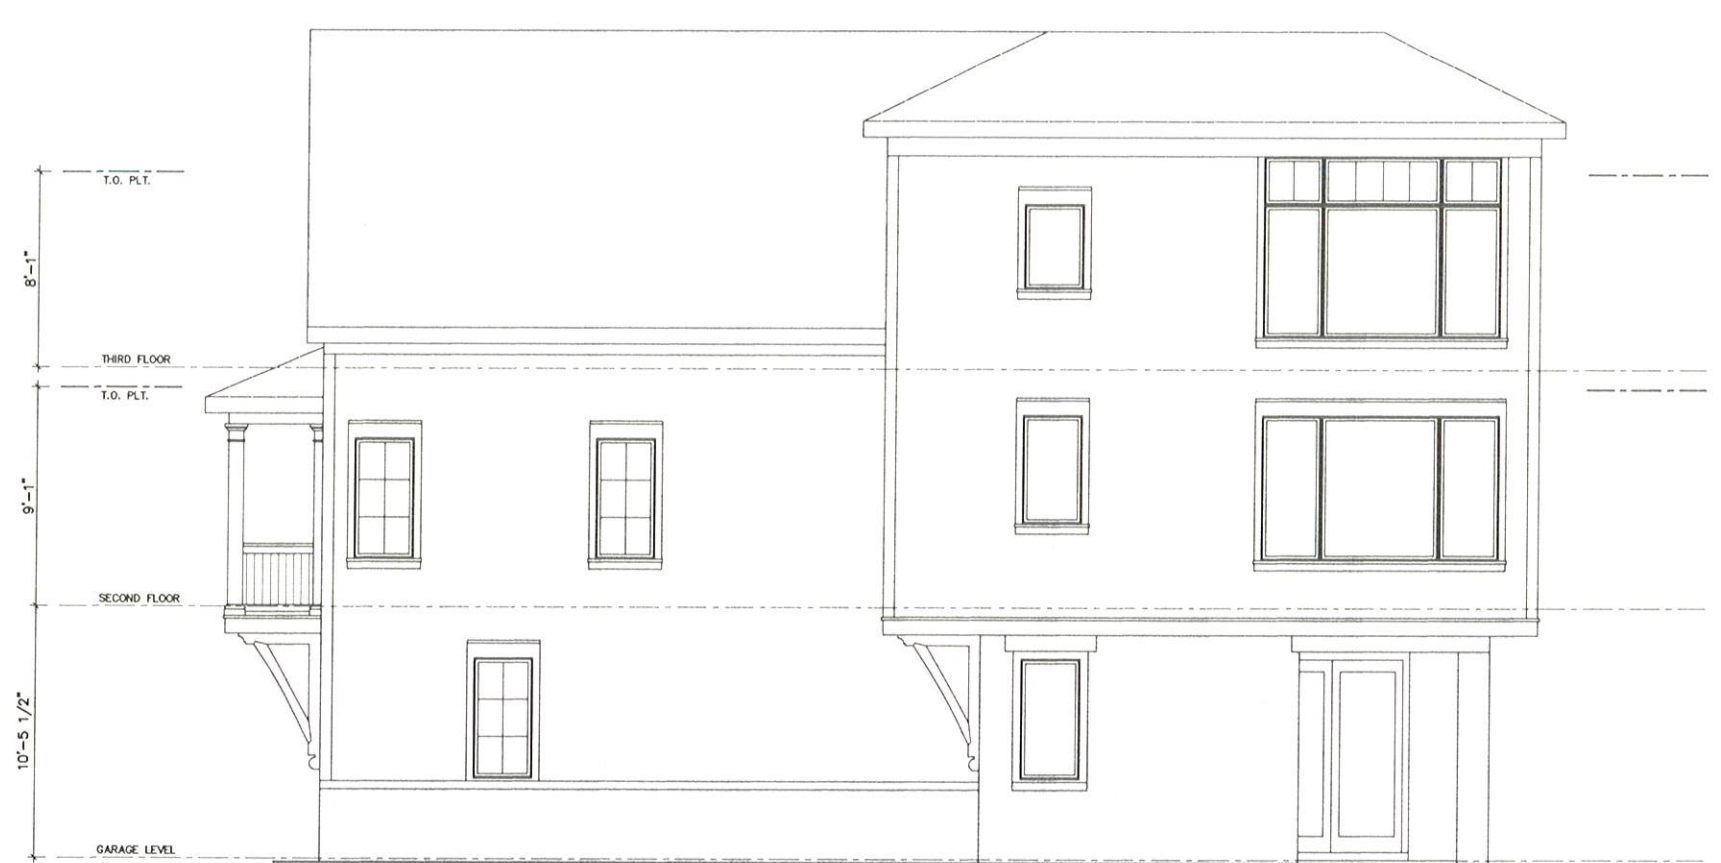

**Unit B
Right Side Elevation**
SCALE 1/4" = 1'-0"



**Unit B
Rear Elevation**



**Unit B
Left Side Elevation**

PRELIM
NOT
CONSTR

ISSUE:	3-4-21 Review
	4-9-21 Review
	11-4-21 Review
	4-28-22 Review

South Island Residences



Elevations
(Unit B)

SK-

Sheet Number
Copyright

Project No:
Drawn By:
Checked By:

10/6/16
3-4-21 Review
4-9-21 Review
11-4-21 Review
4/26/22



Unit B Entry
NOT TO SCALE




Unit A Entry
NOT TO SCALE



Unit B Rear
NOT TO SCALE



Unit A Rear
NOT TO SCALE

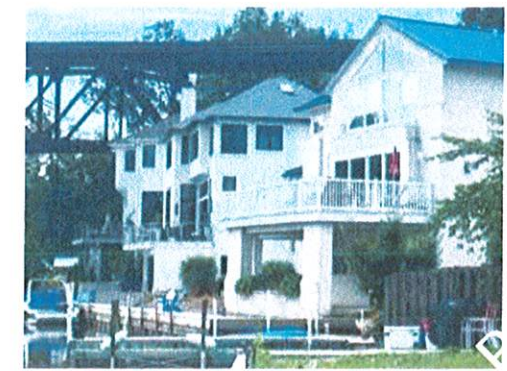

Riverfront Context