


LIST OF DRAWINGS

WILLIAMSON RESIDENCE
370 ARGYLE ROAD, ROCKY RIVER, OHIO

SITE PLAN	A-1
FIRST FLOOR PLAN. 2ND FLOOR PLAN	A-2
FOUNDATION PLAN	A-3
EXTERIOR ELEVATIONS	A-4
INTERIOR ELEVATIONS (KITCHEN)	A-5
INTERIOR ELEVATIONS (PRIMARY BR)	A-6

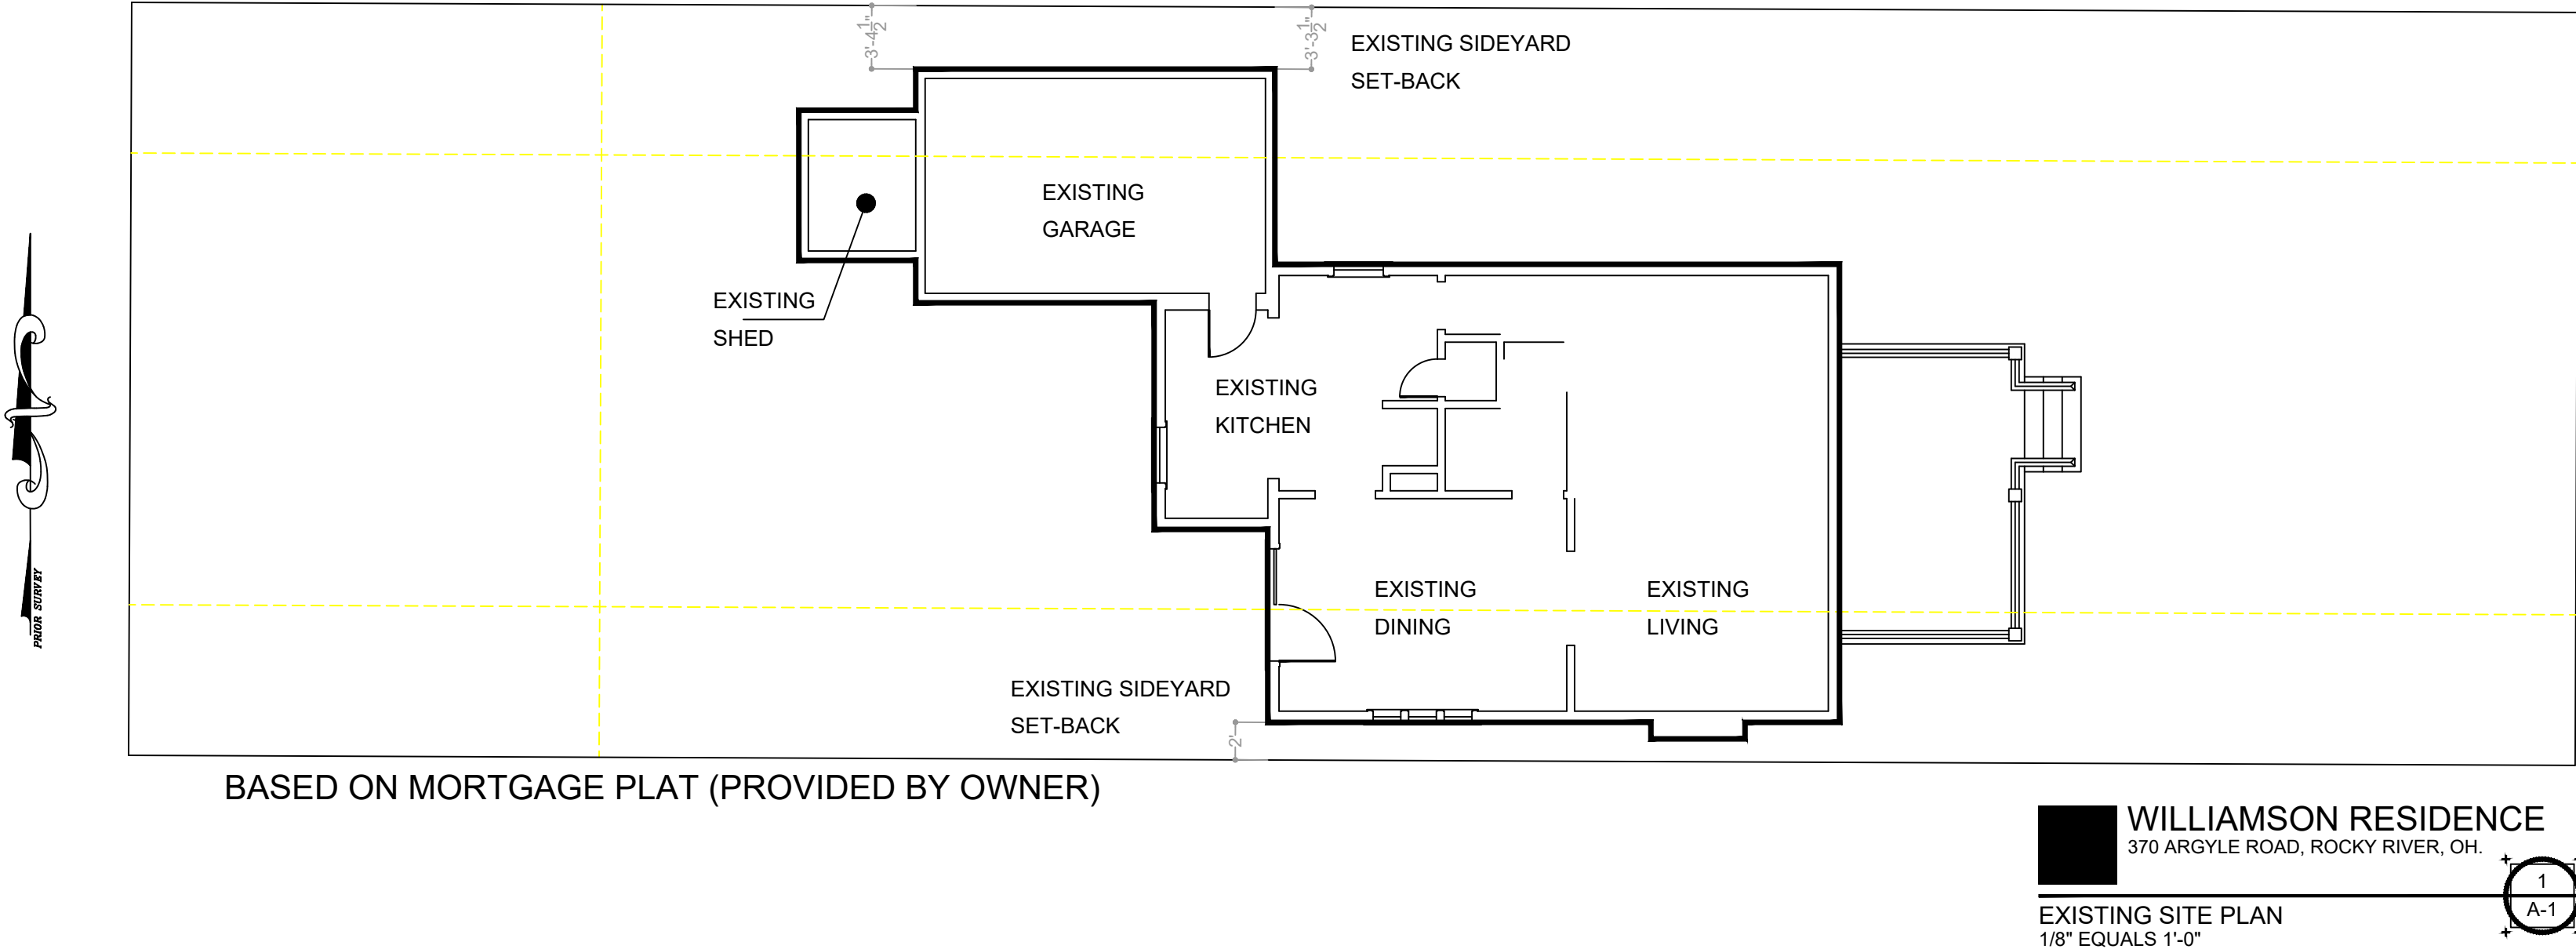



DISTANCES TO THE EXISTING
MEASURED IN THE FIELD

LOT SIZE 5200 square feet

LOT SIZE 5200 square feet

FOOTPRINT 1807 sq.ft.

TOTAL LOT COVERAGE 34.8%

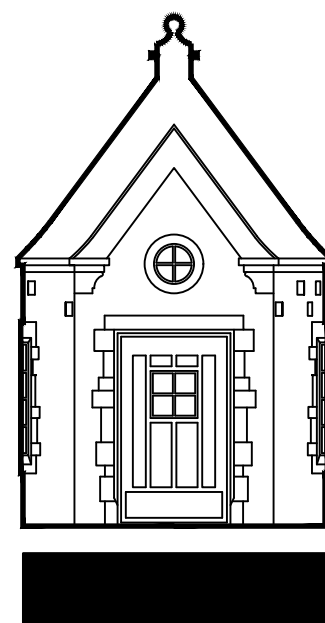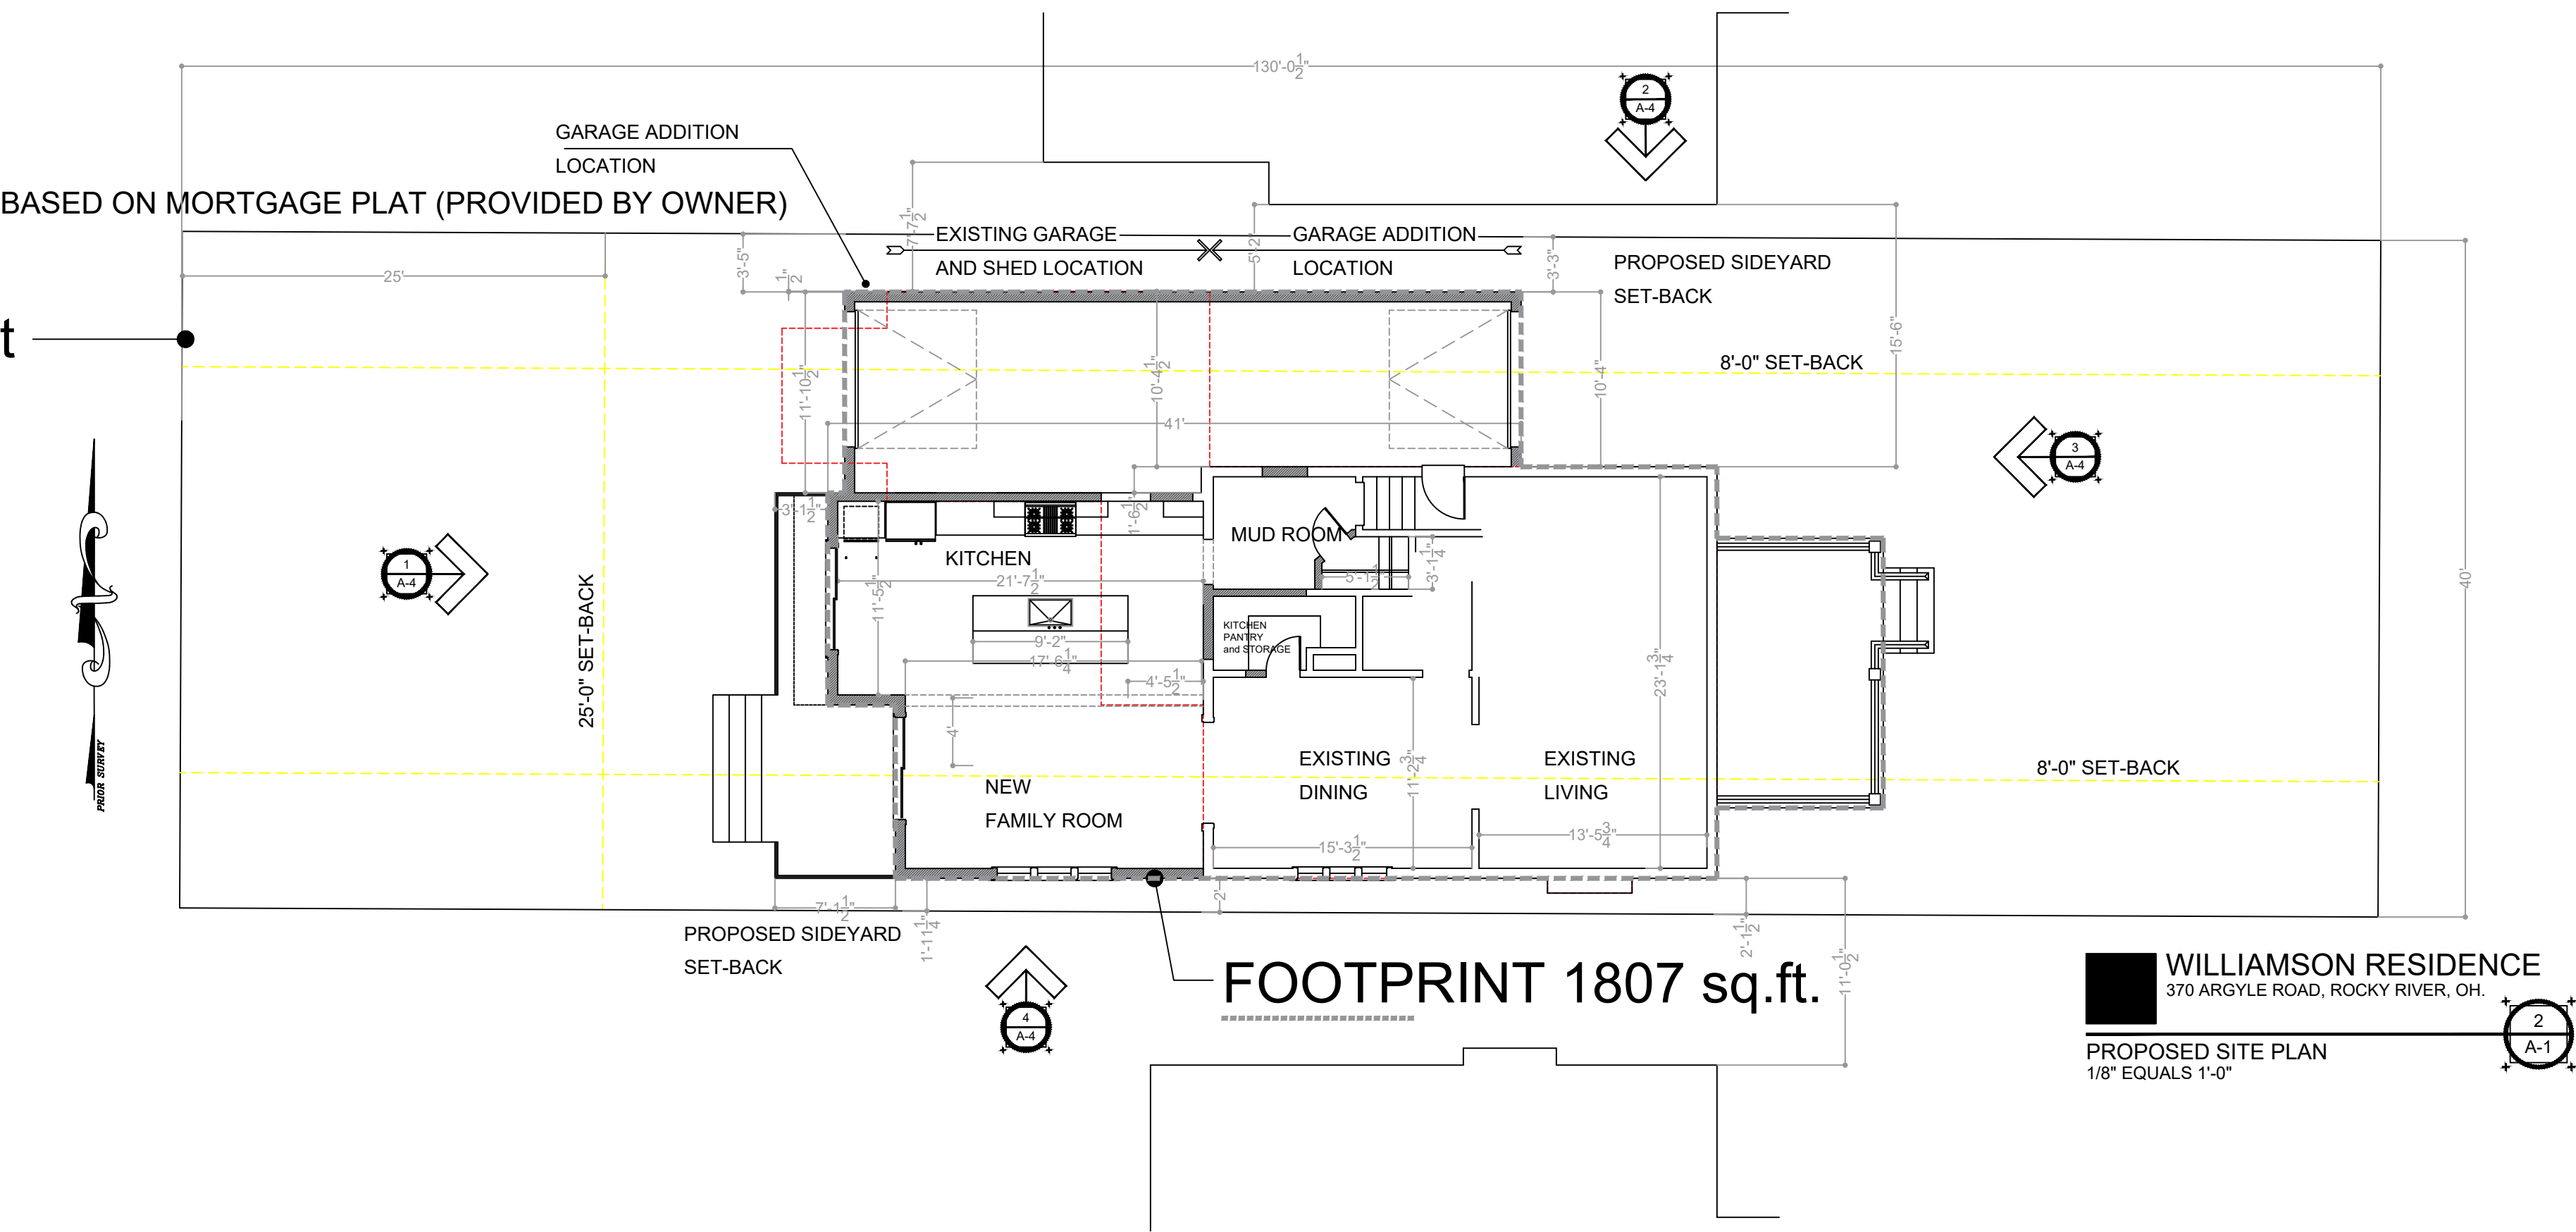


MARK REINHOLD architect

1120 Forest Road, Lakewood, Ohio 44107 (216).906.7097




WILLIAMSON RESIDENCE

370 ARGYLE ROAD, ROCKY RIVER, OHIO 44116

TO BE DETERMINED
11 / 17 / 2022
XXXXXXXXXXXXXX
ZONING APPROVAL

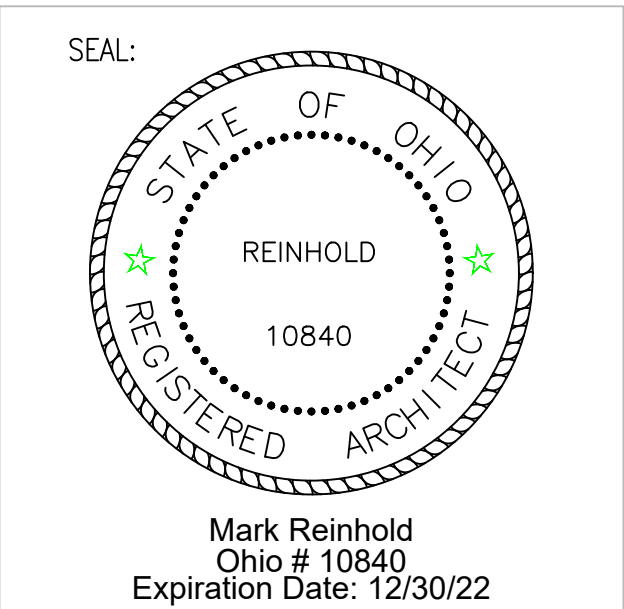

TITLE/ SITE PLAN A-1

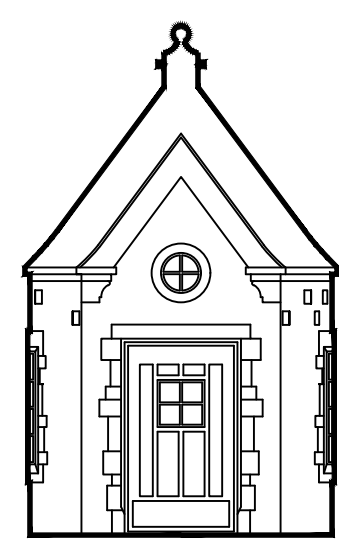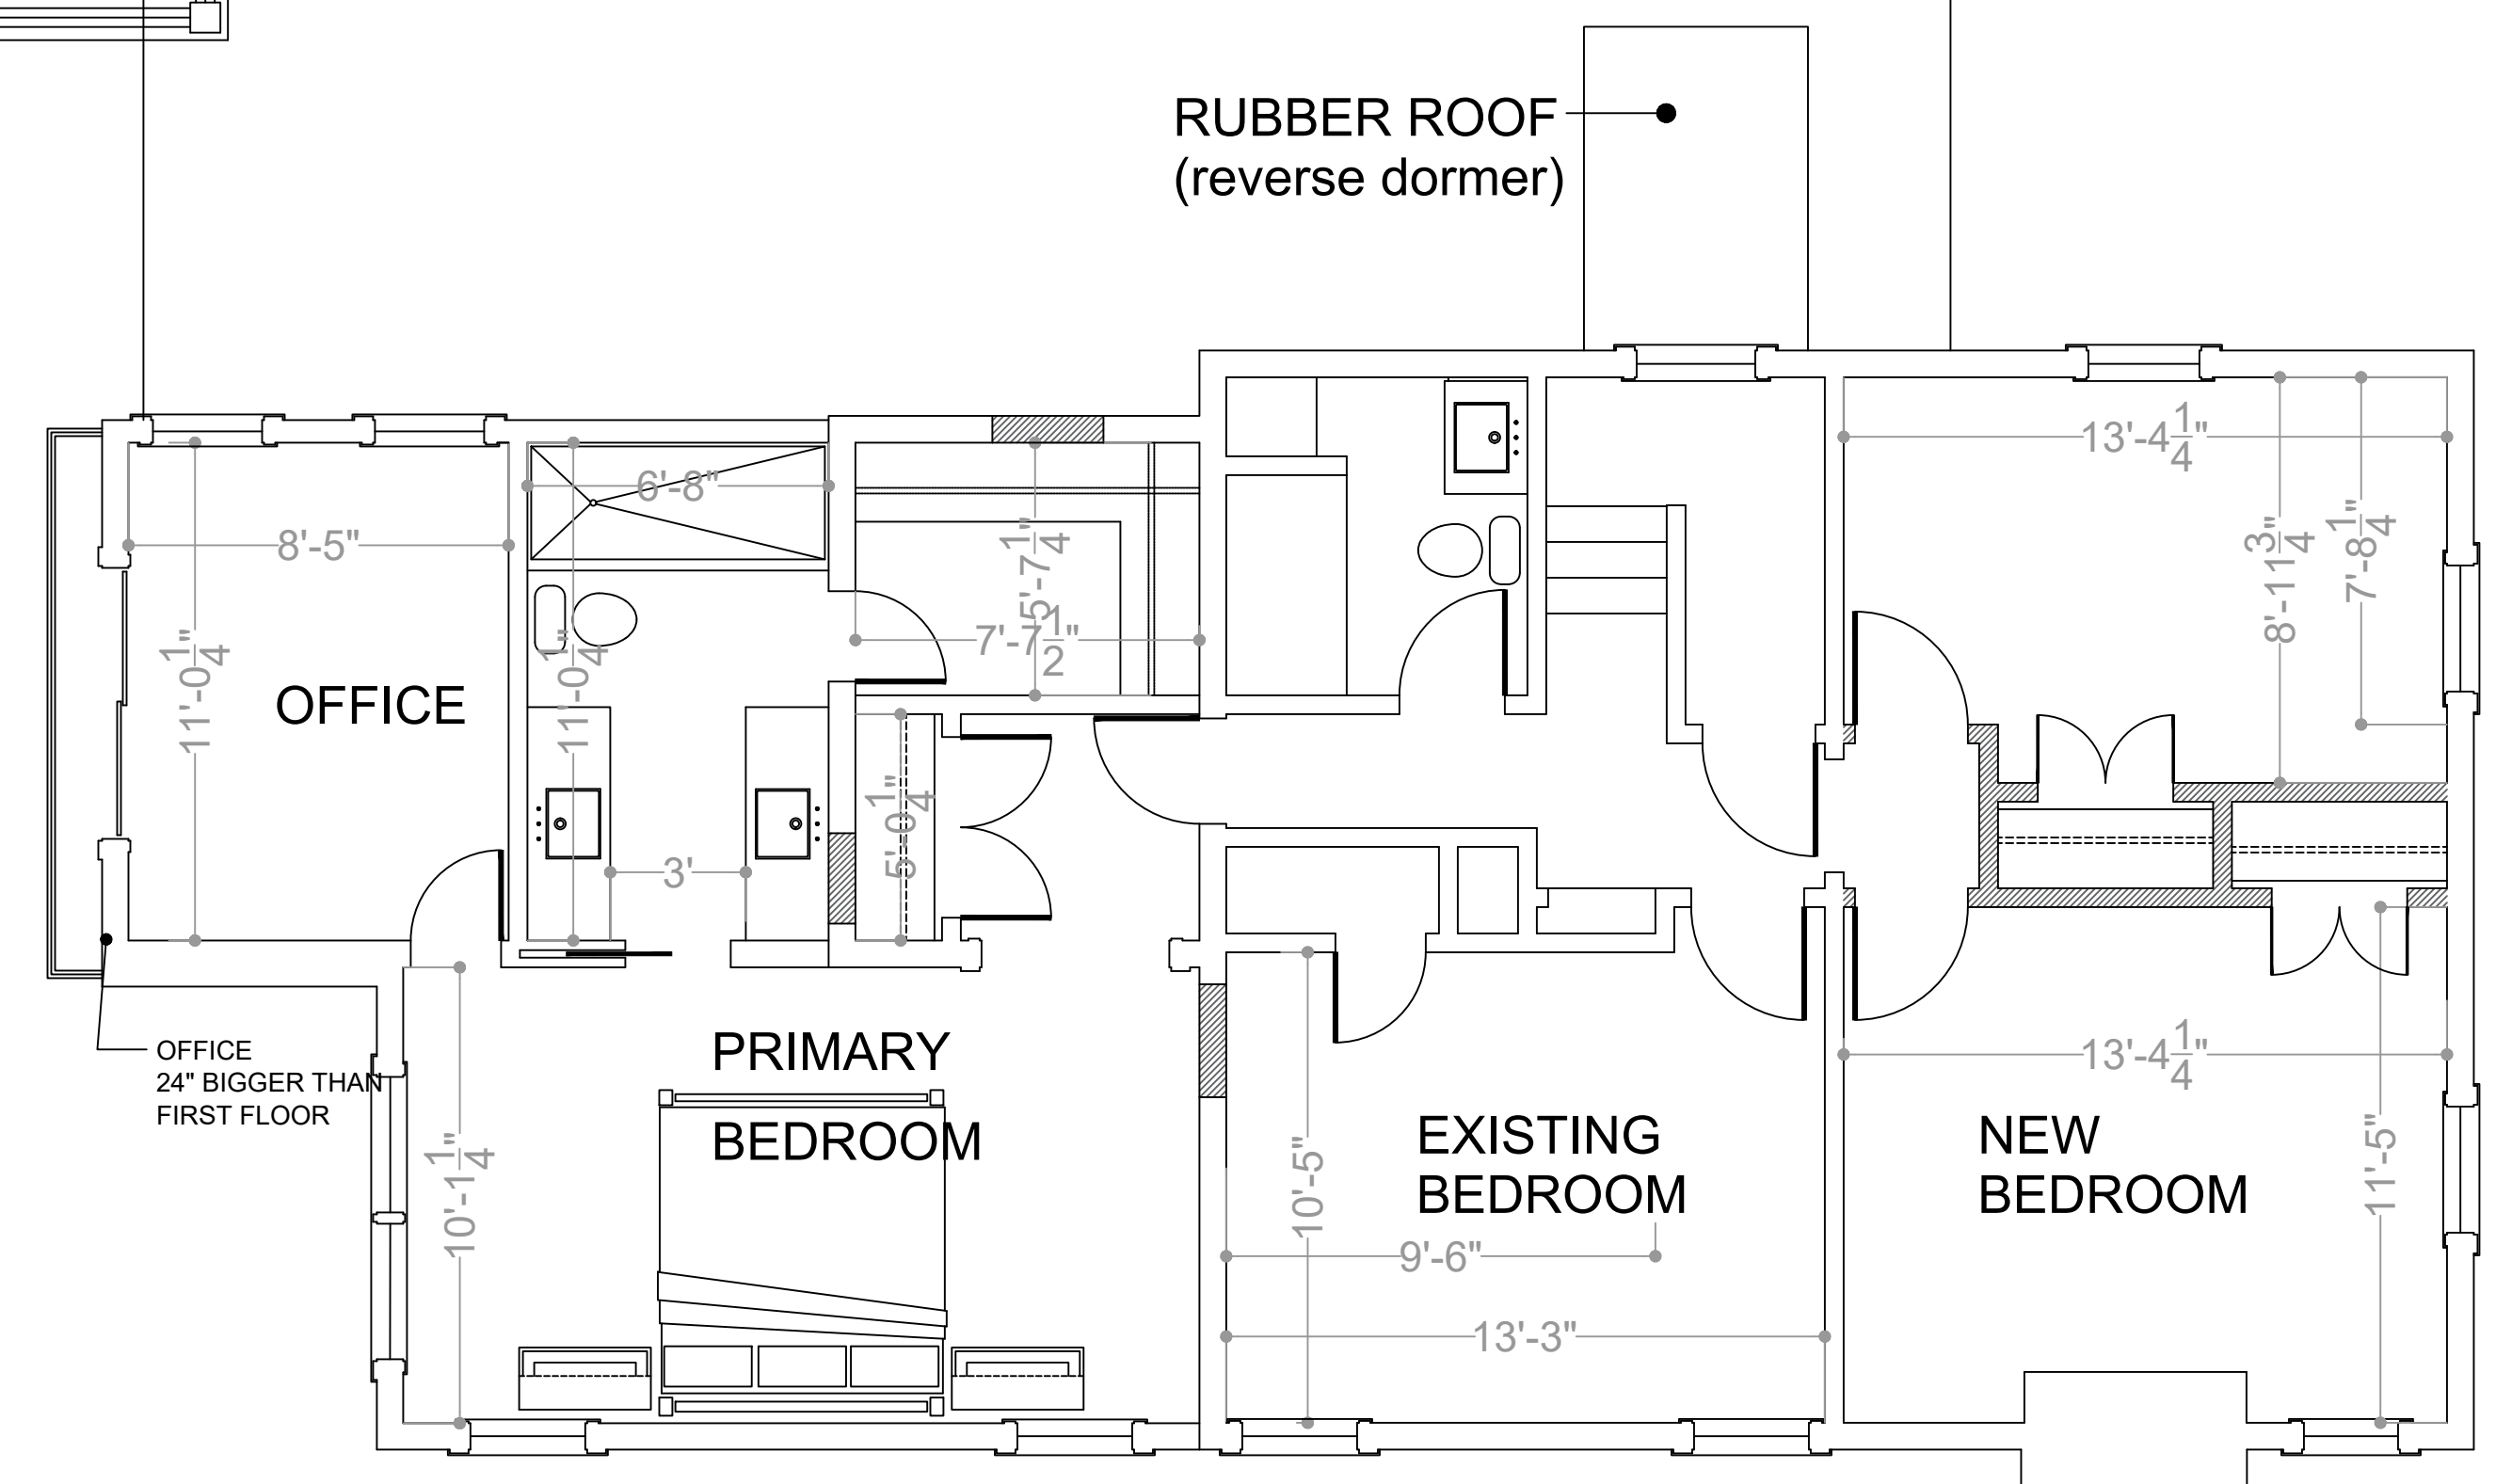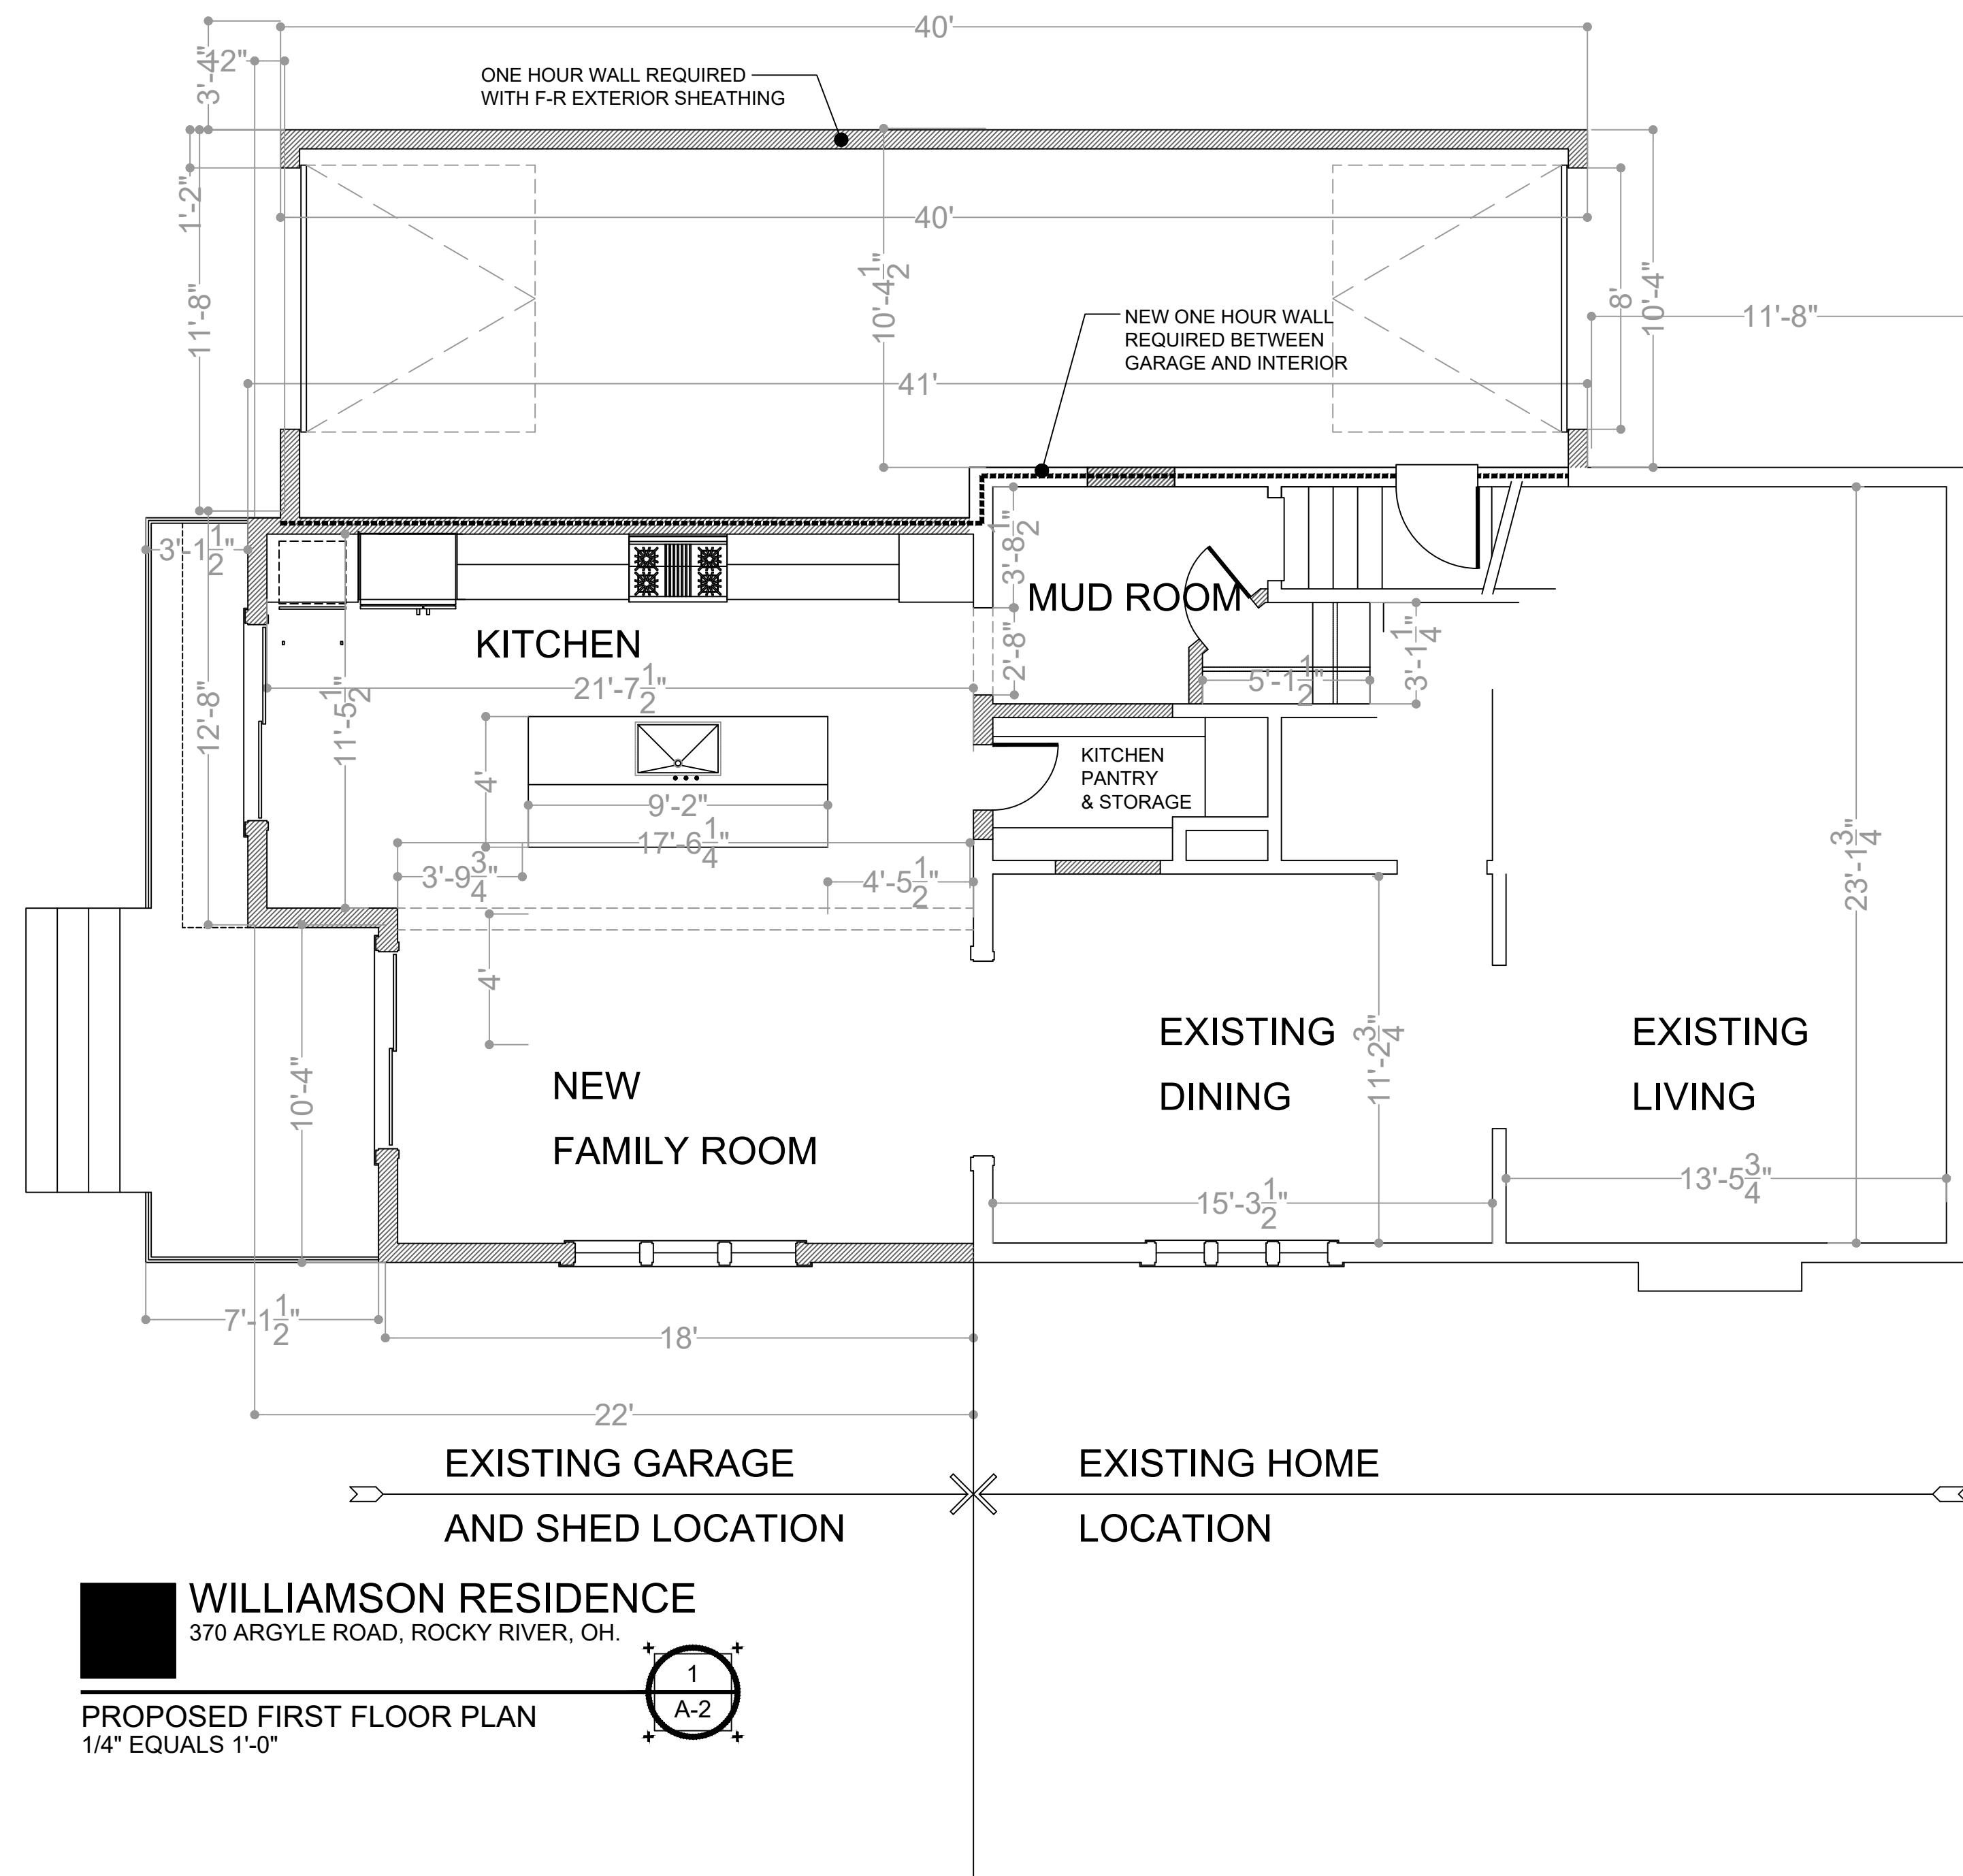


MARK REINHOLD architect

1120 Forest Road, Lakewood, Ohio 44107 (216).906.7097





WILLIAMSON RESIDENCE

370 ARGYLE ROAD, ROCKY RIVER, OHIO 44116

TO BE DETERMINED
11 / 17 / 2022
XXXXXXXXXXXXXX
ZONING APPROVAL

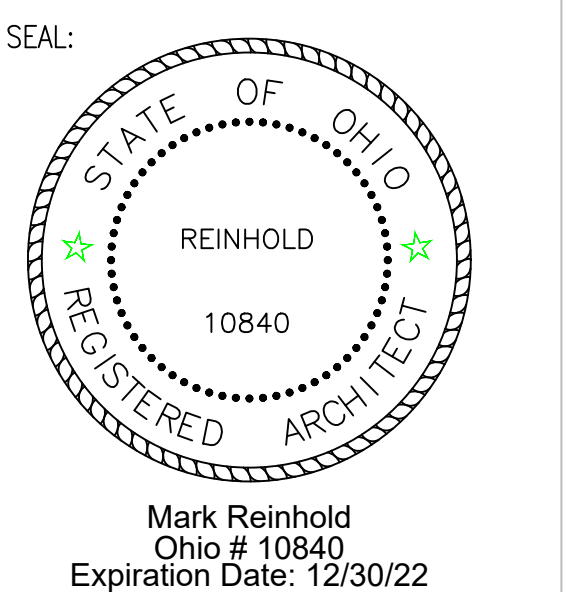

FLOOR PLANS A-2

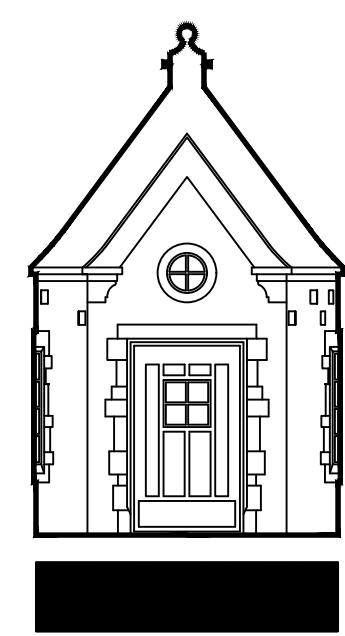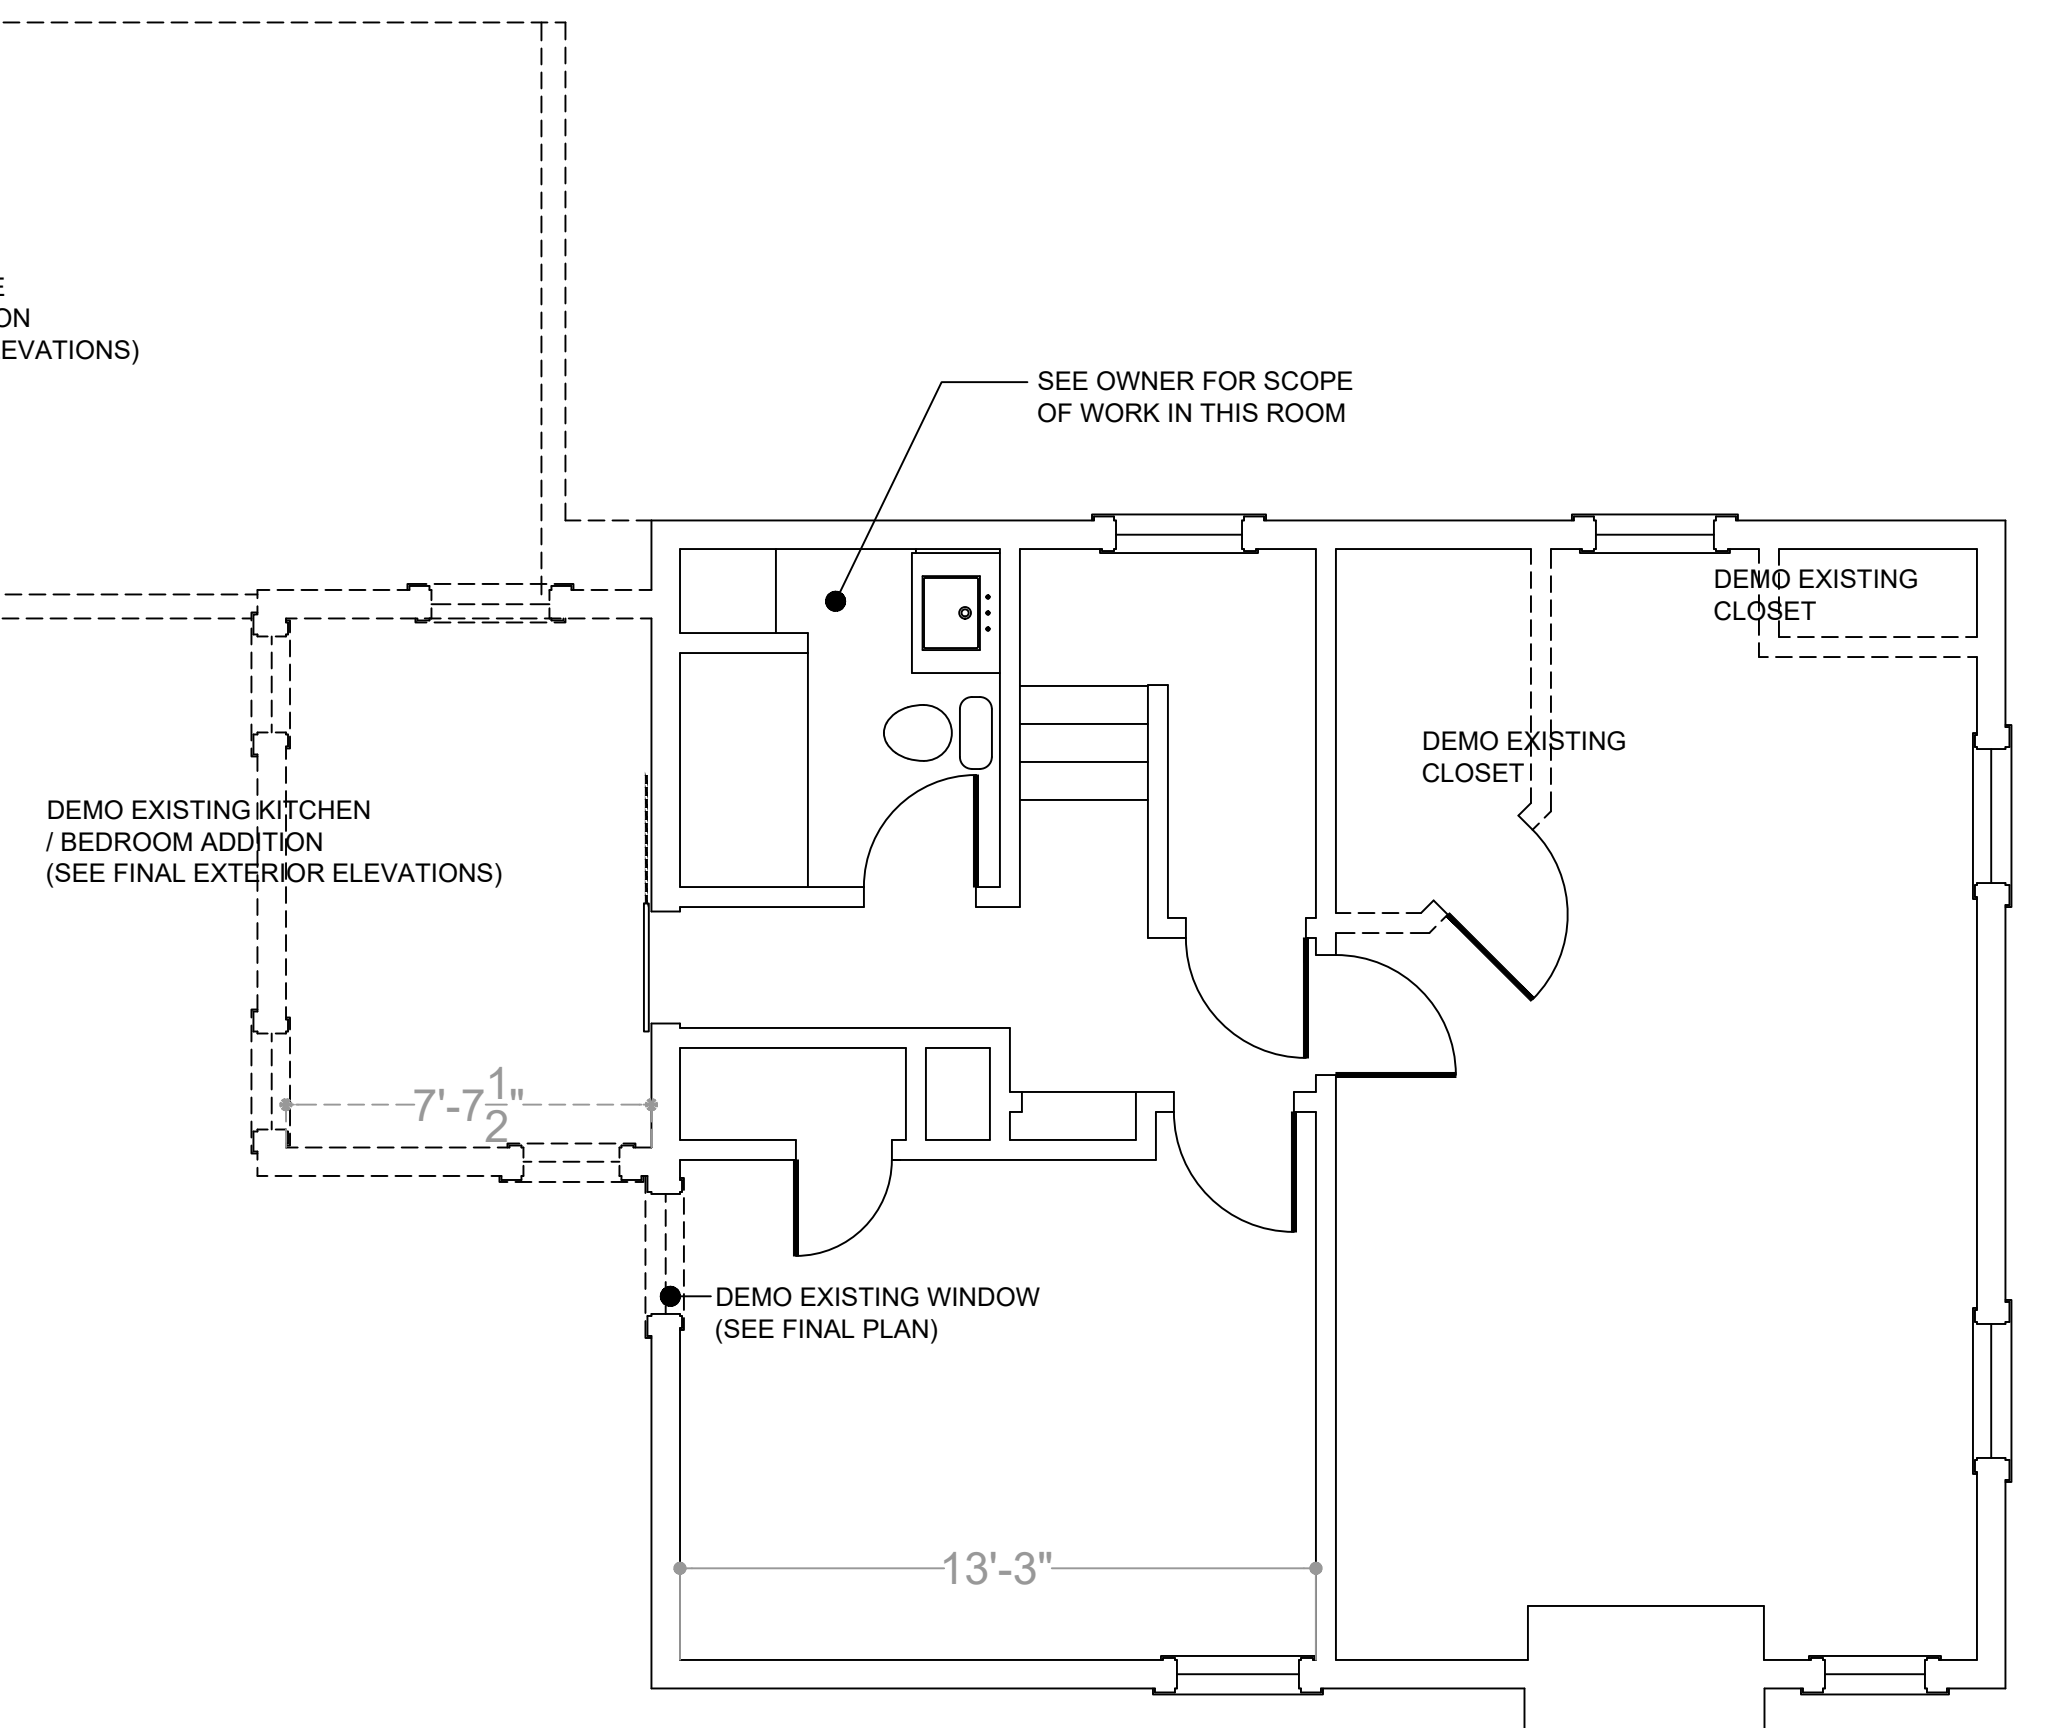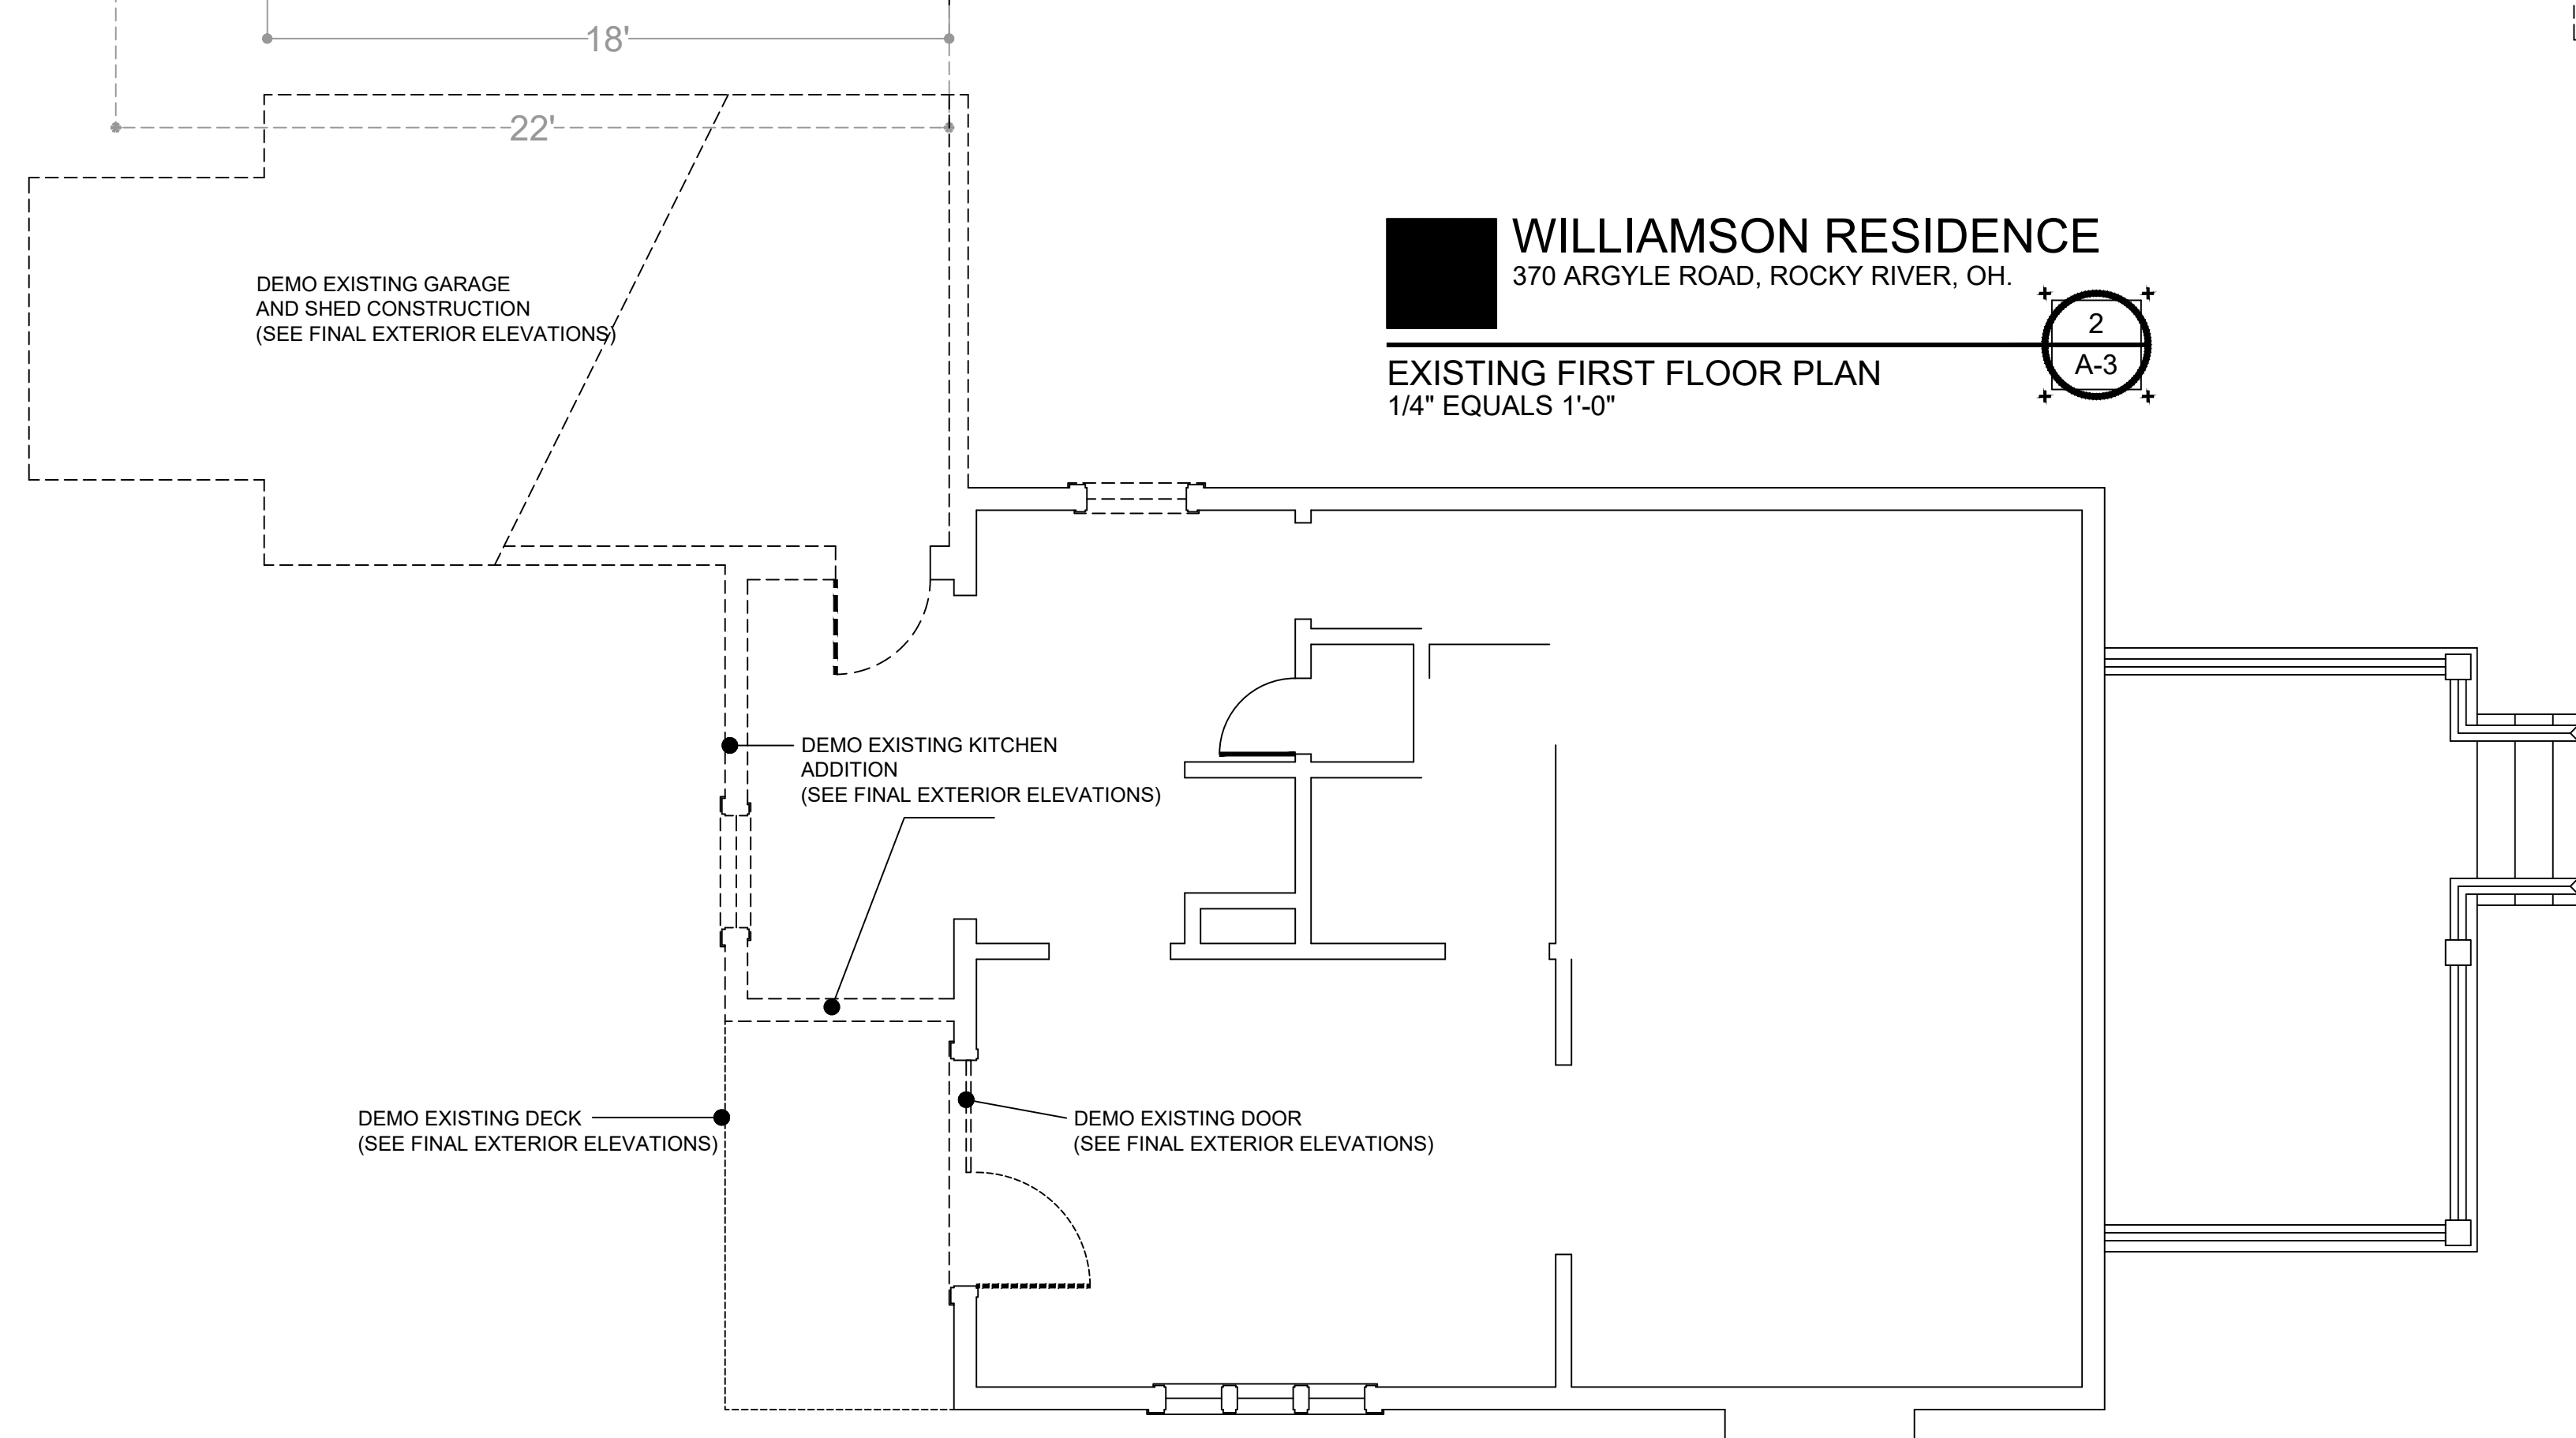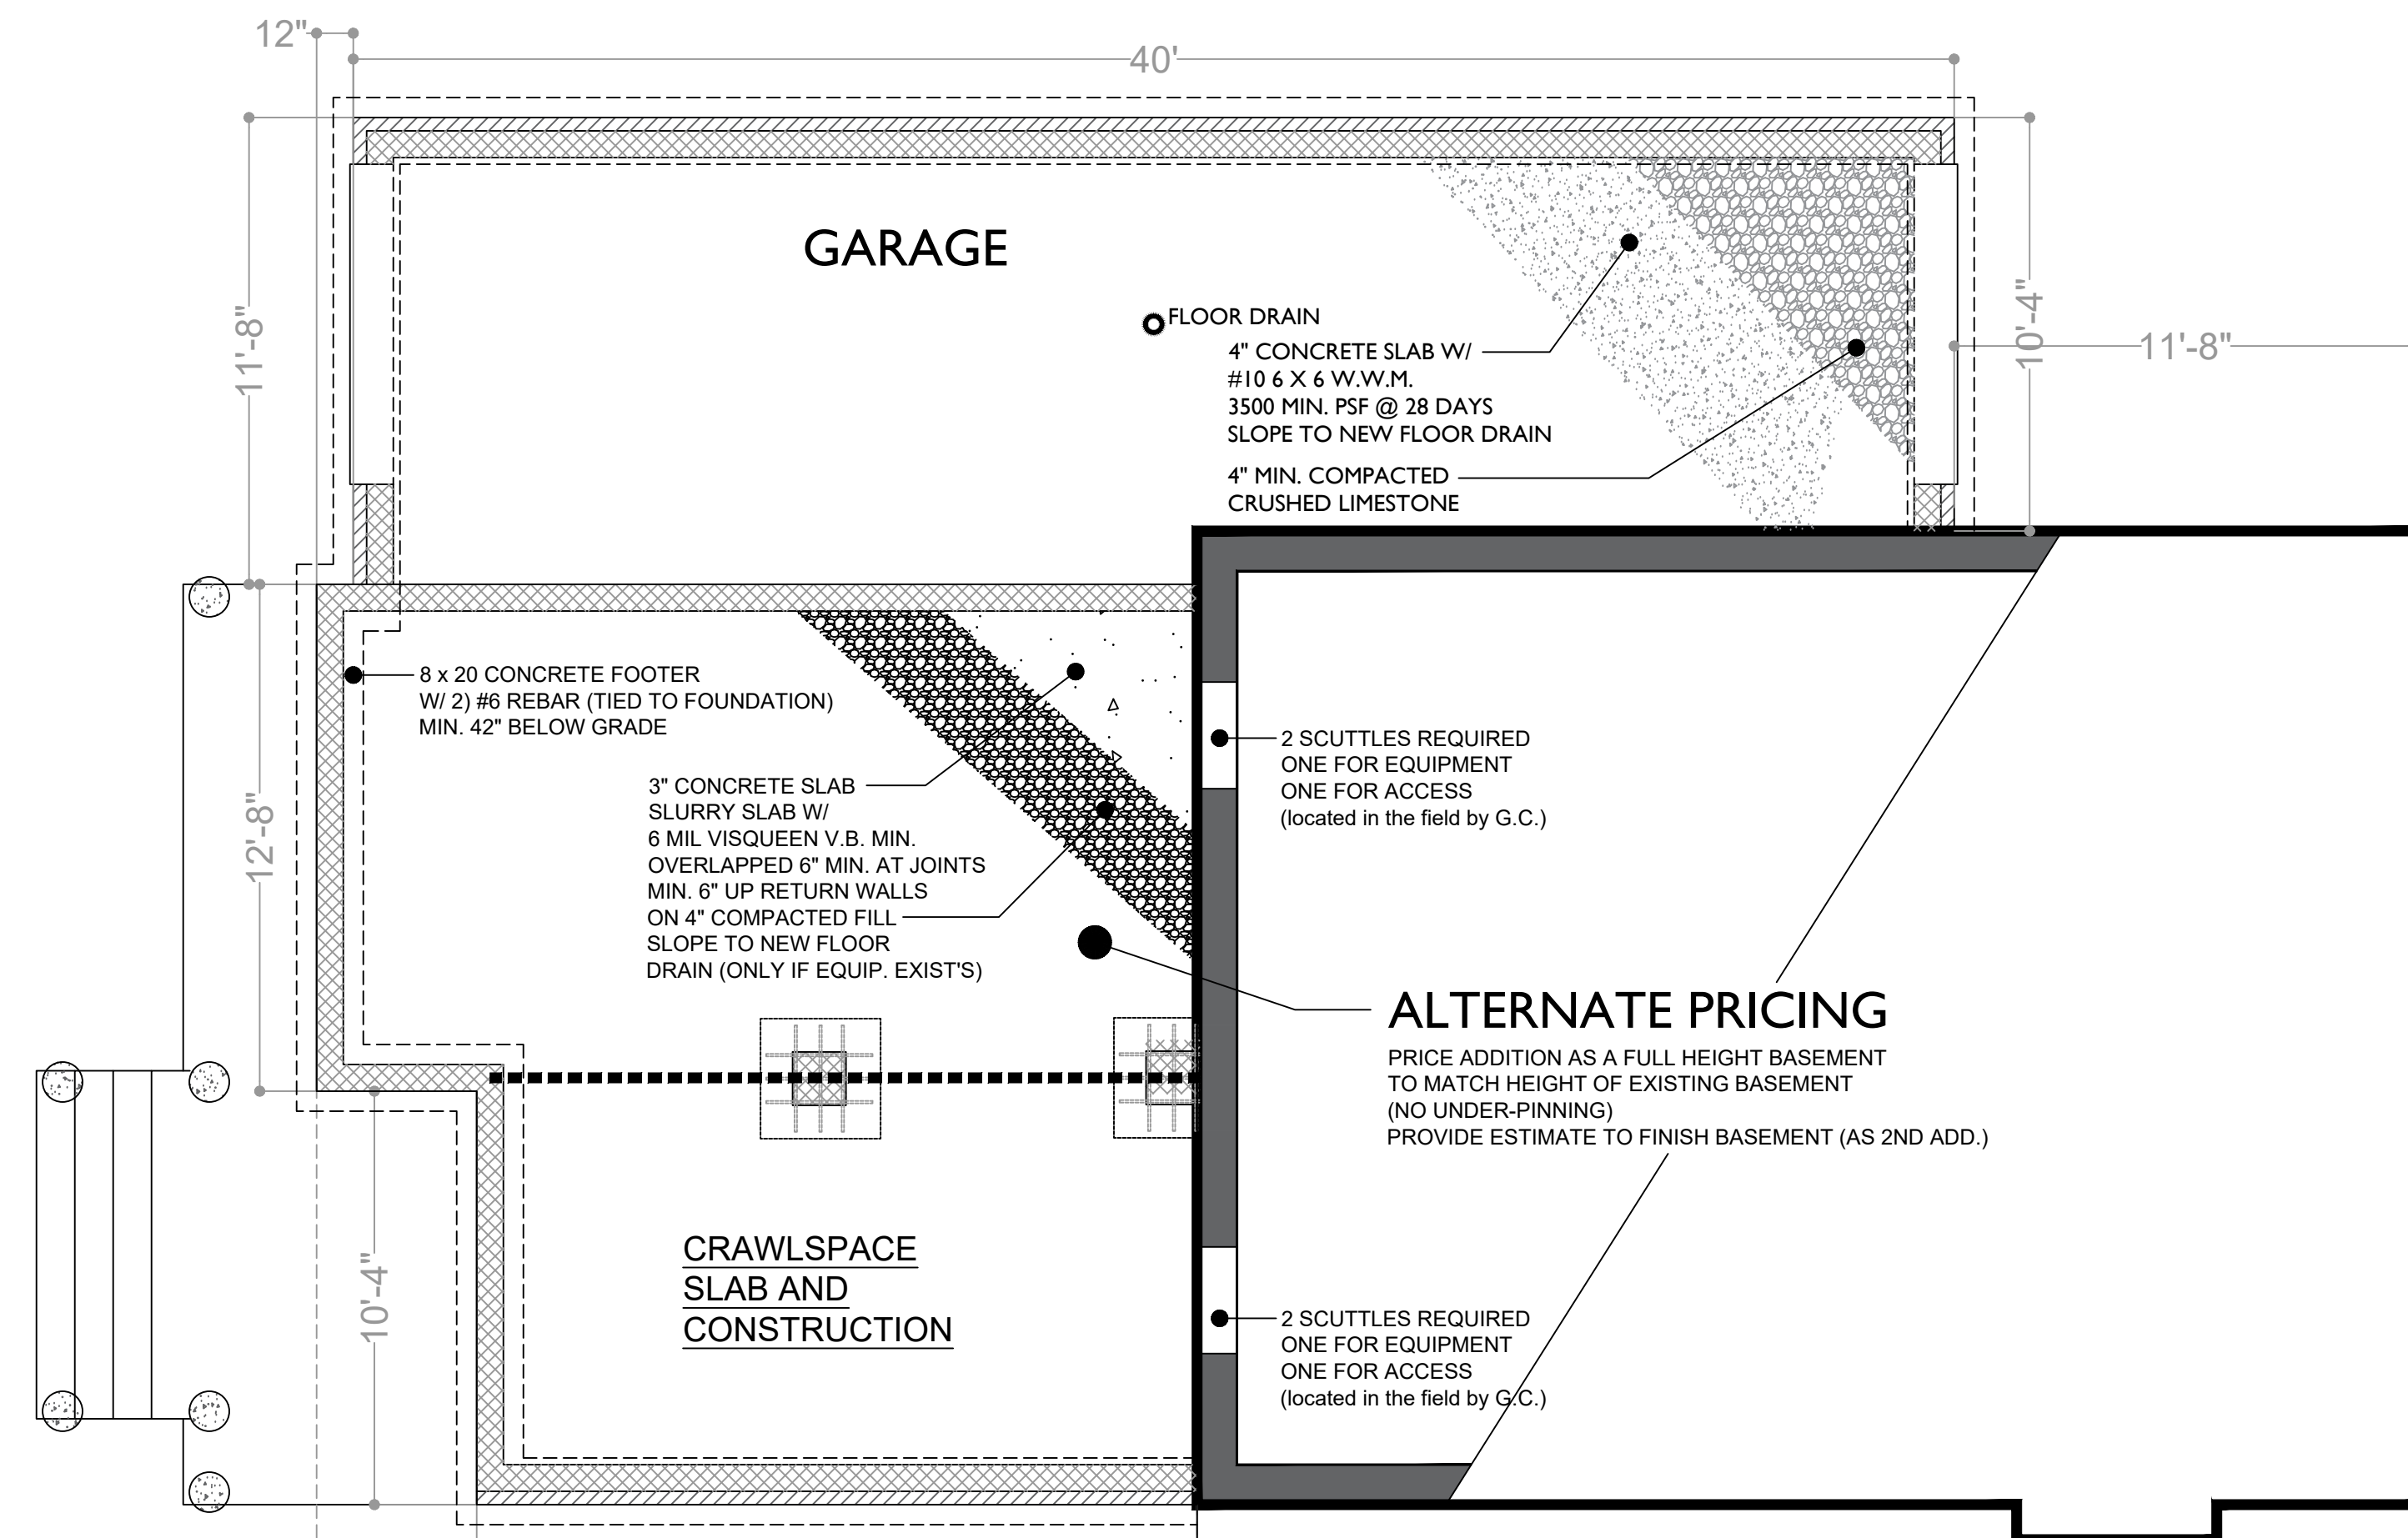


MARK REINHOLD architect

1120 Forest Road, Lakewood, Ohio 44107 (216).906.7097






WILLIAMSON RESIDENCE

370 ARGYLE ROAD, ROCKY RIVER, OHIO 44116

TO BE DETERMINED
 11 / 17 / 2022
 XXXXXXXXXXXXXXXX
 ZONING APPROVAL

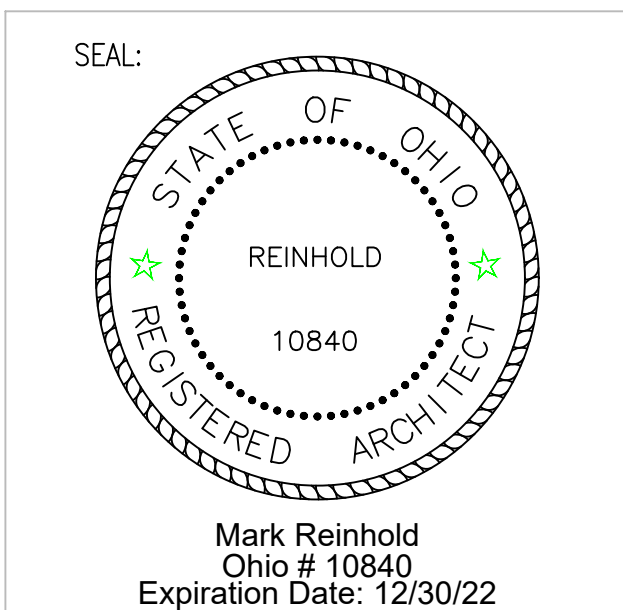

FOUNDATION PLAN A-3

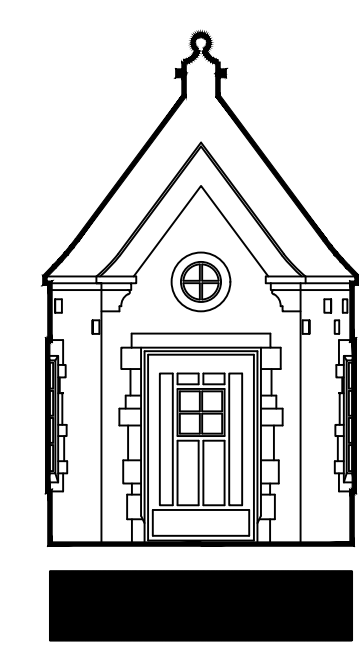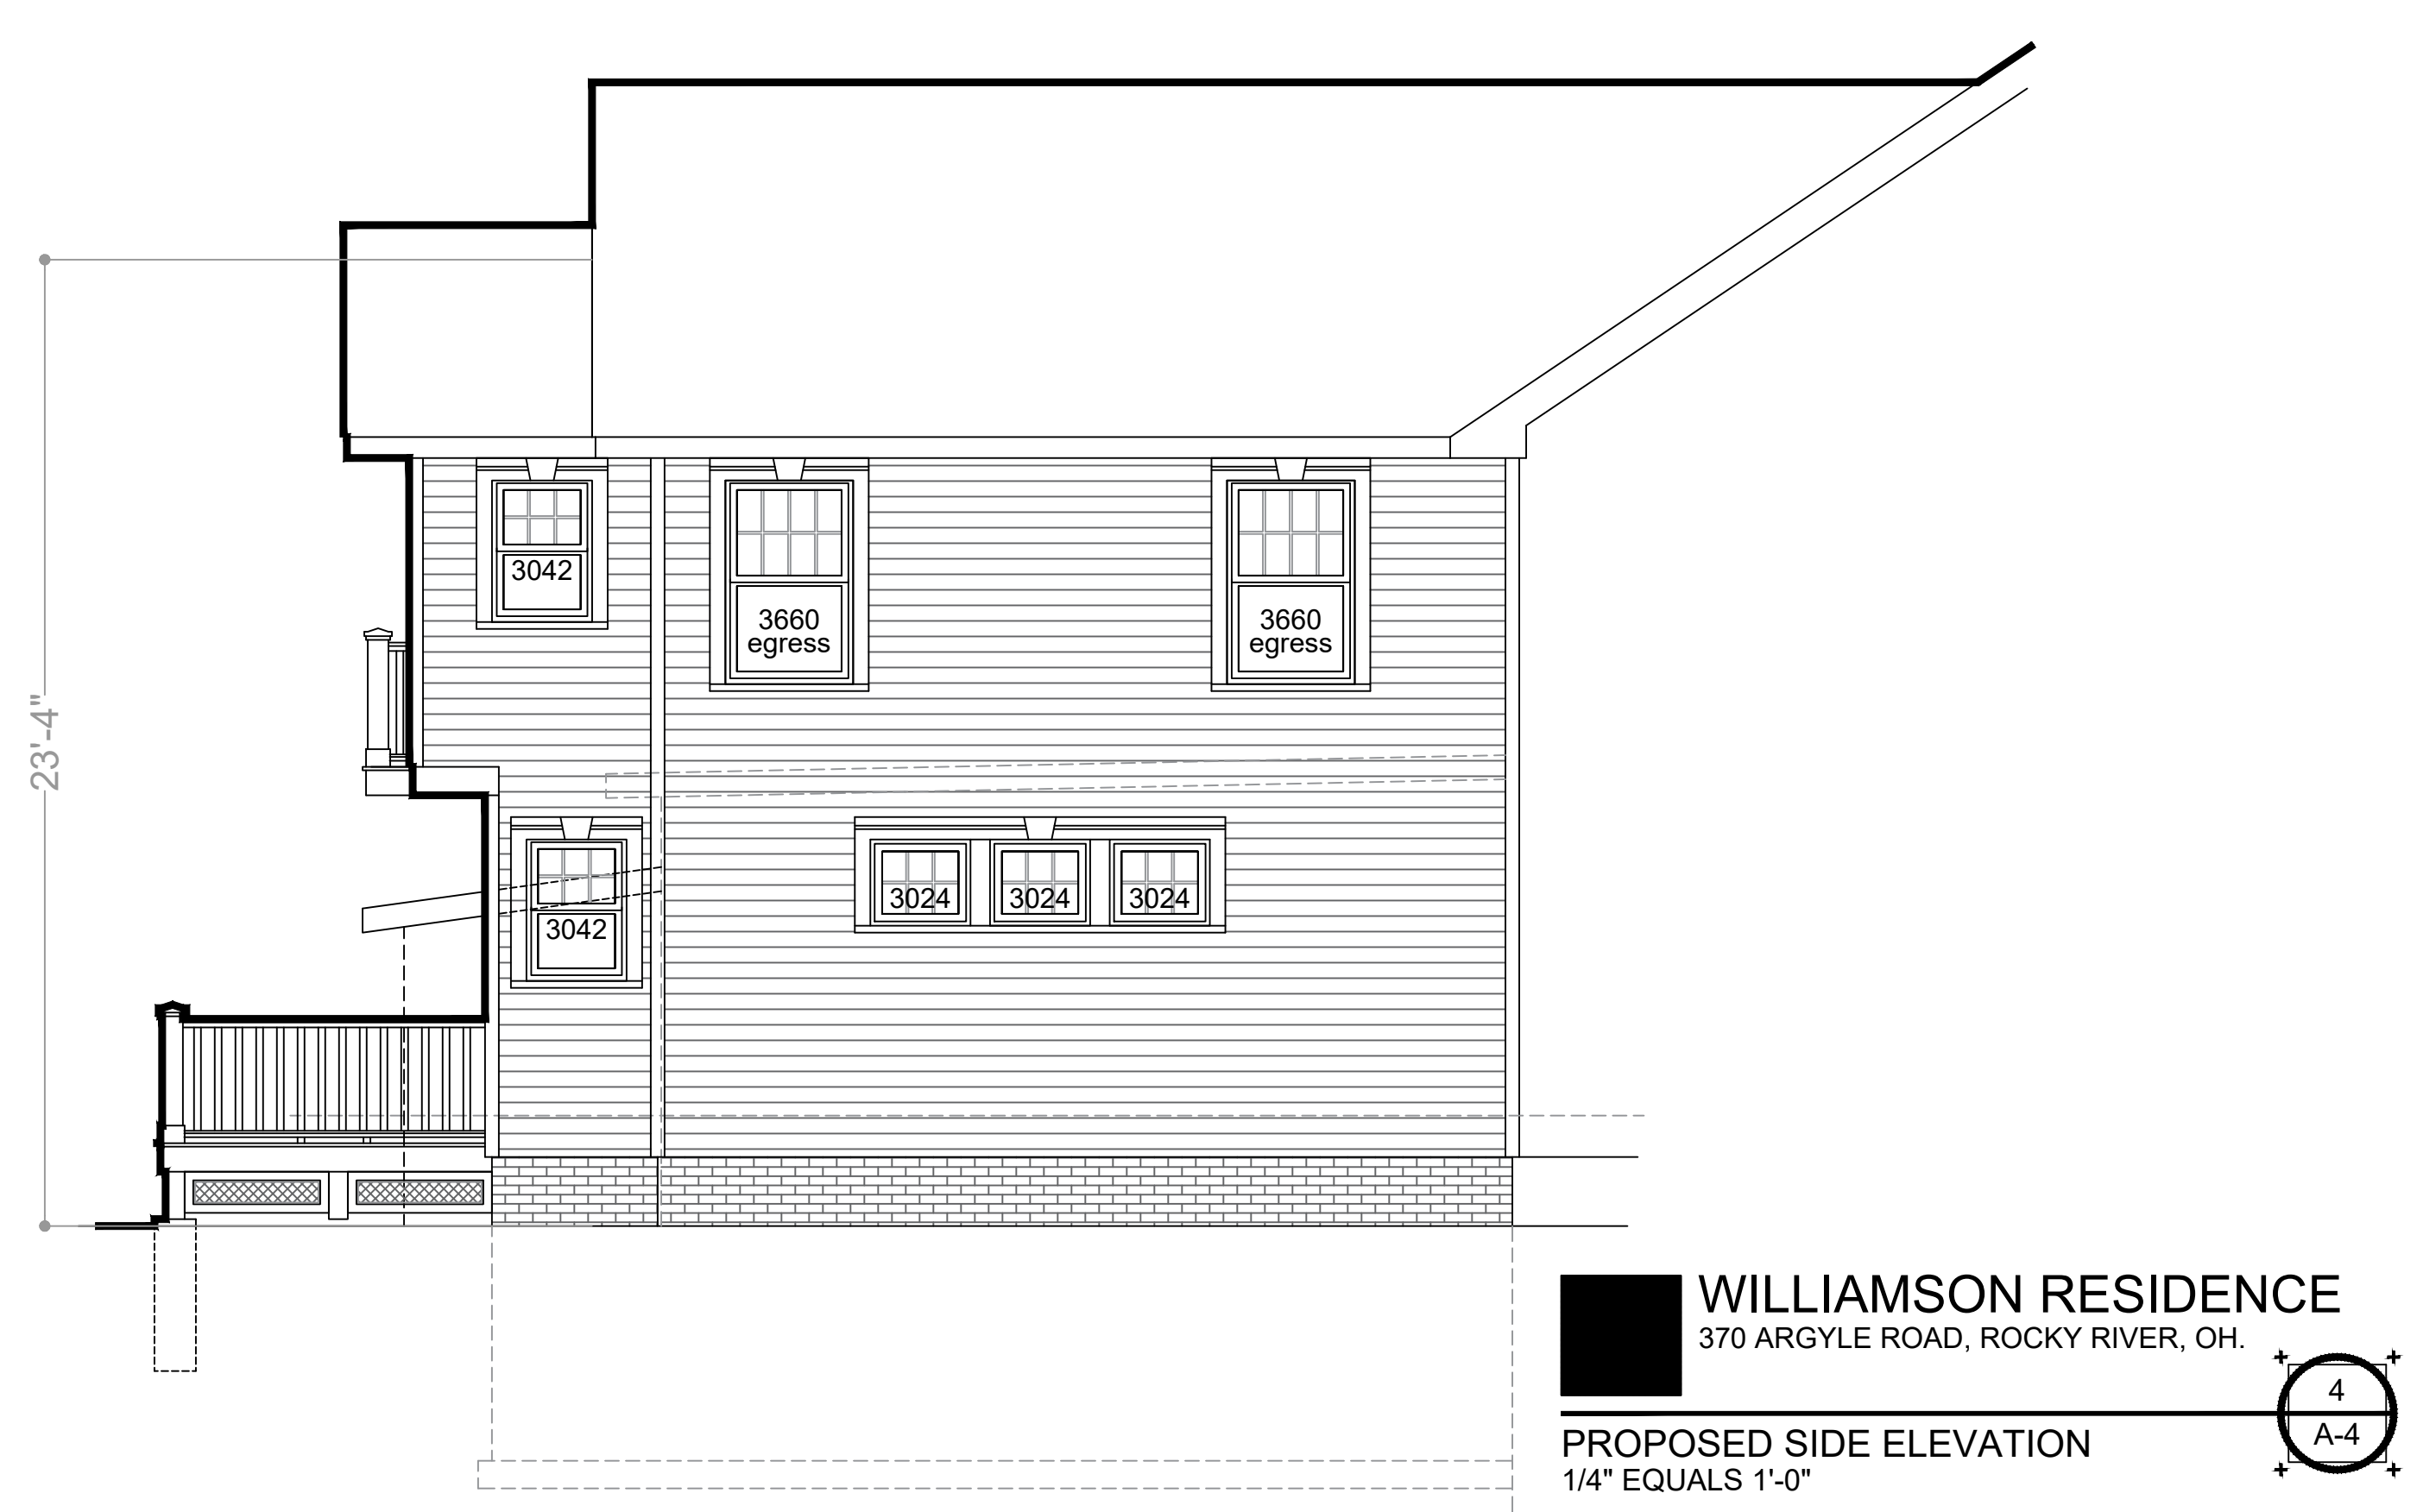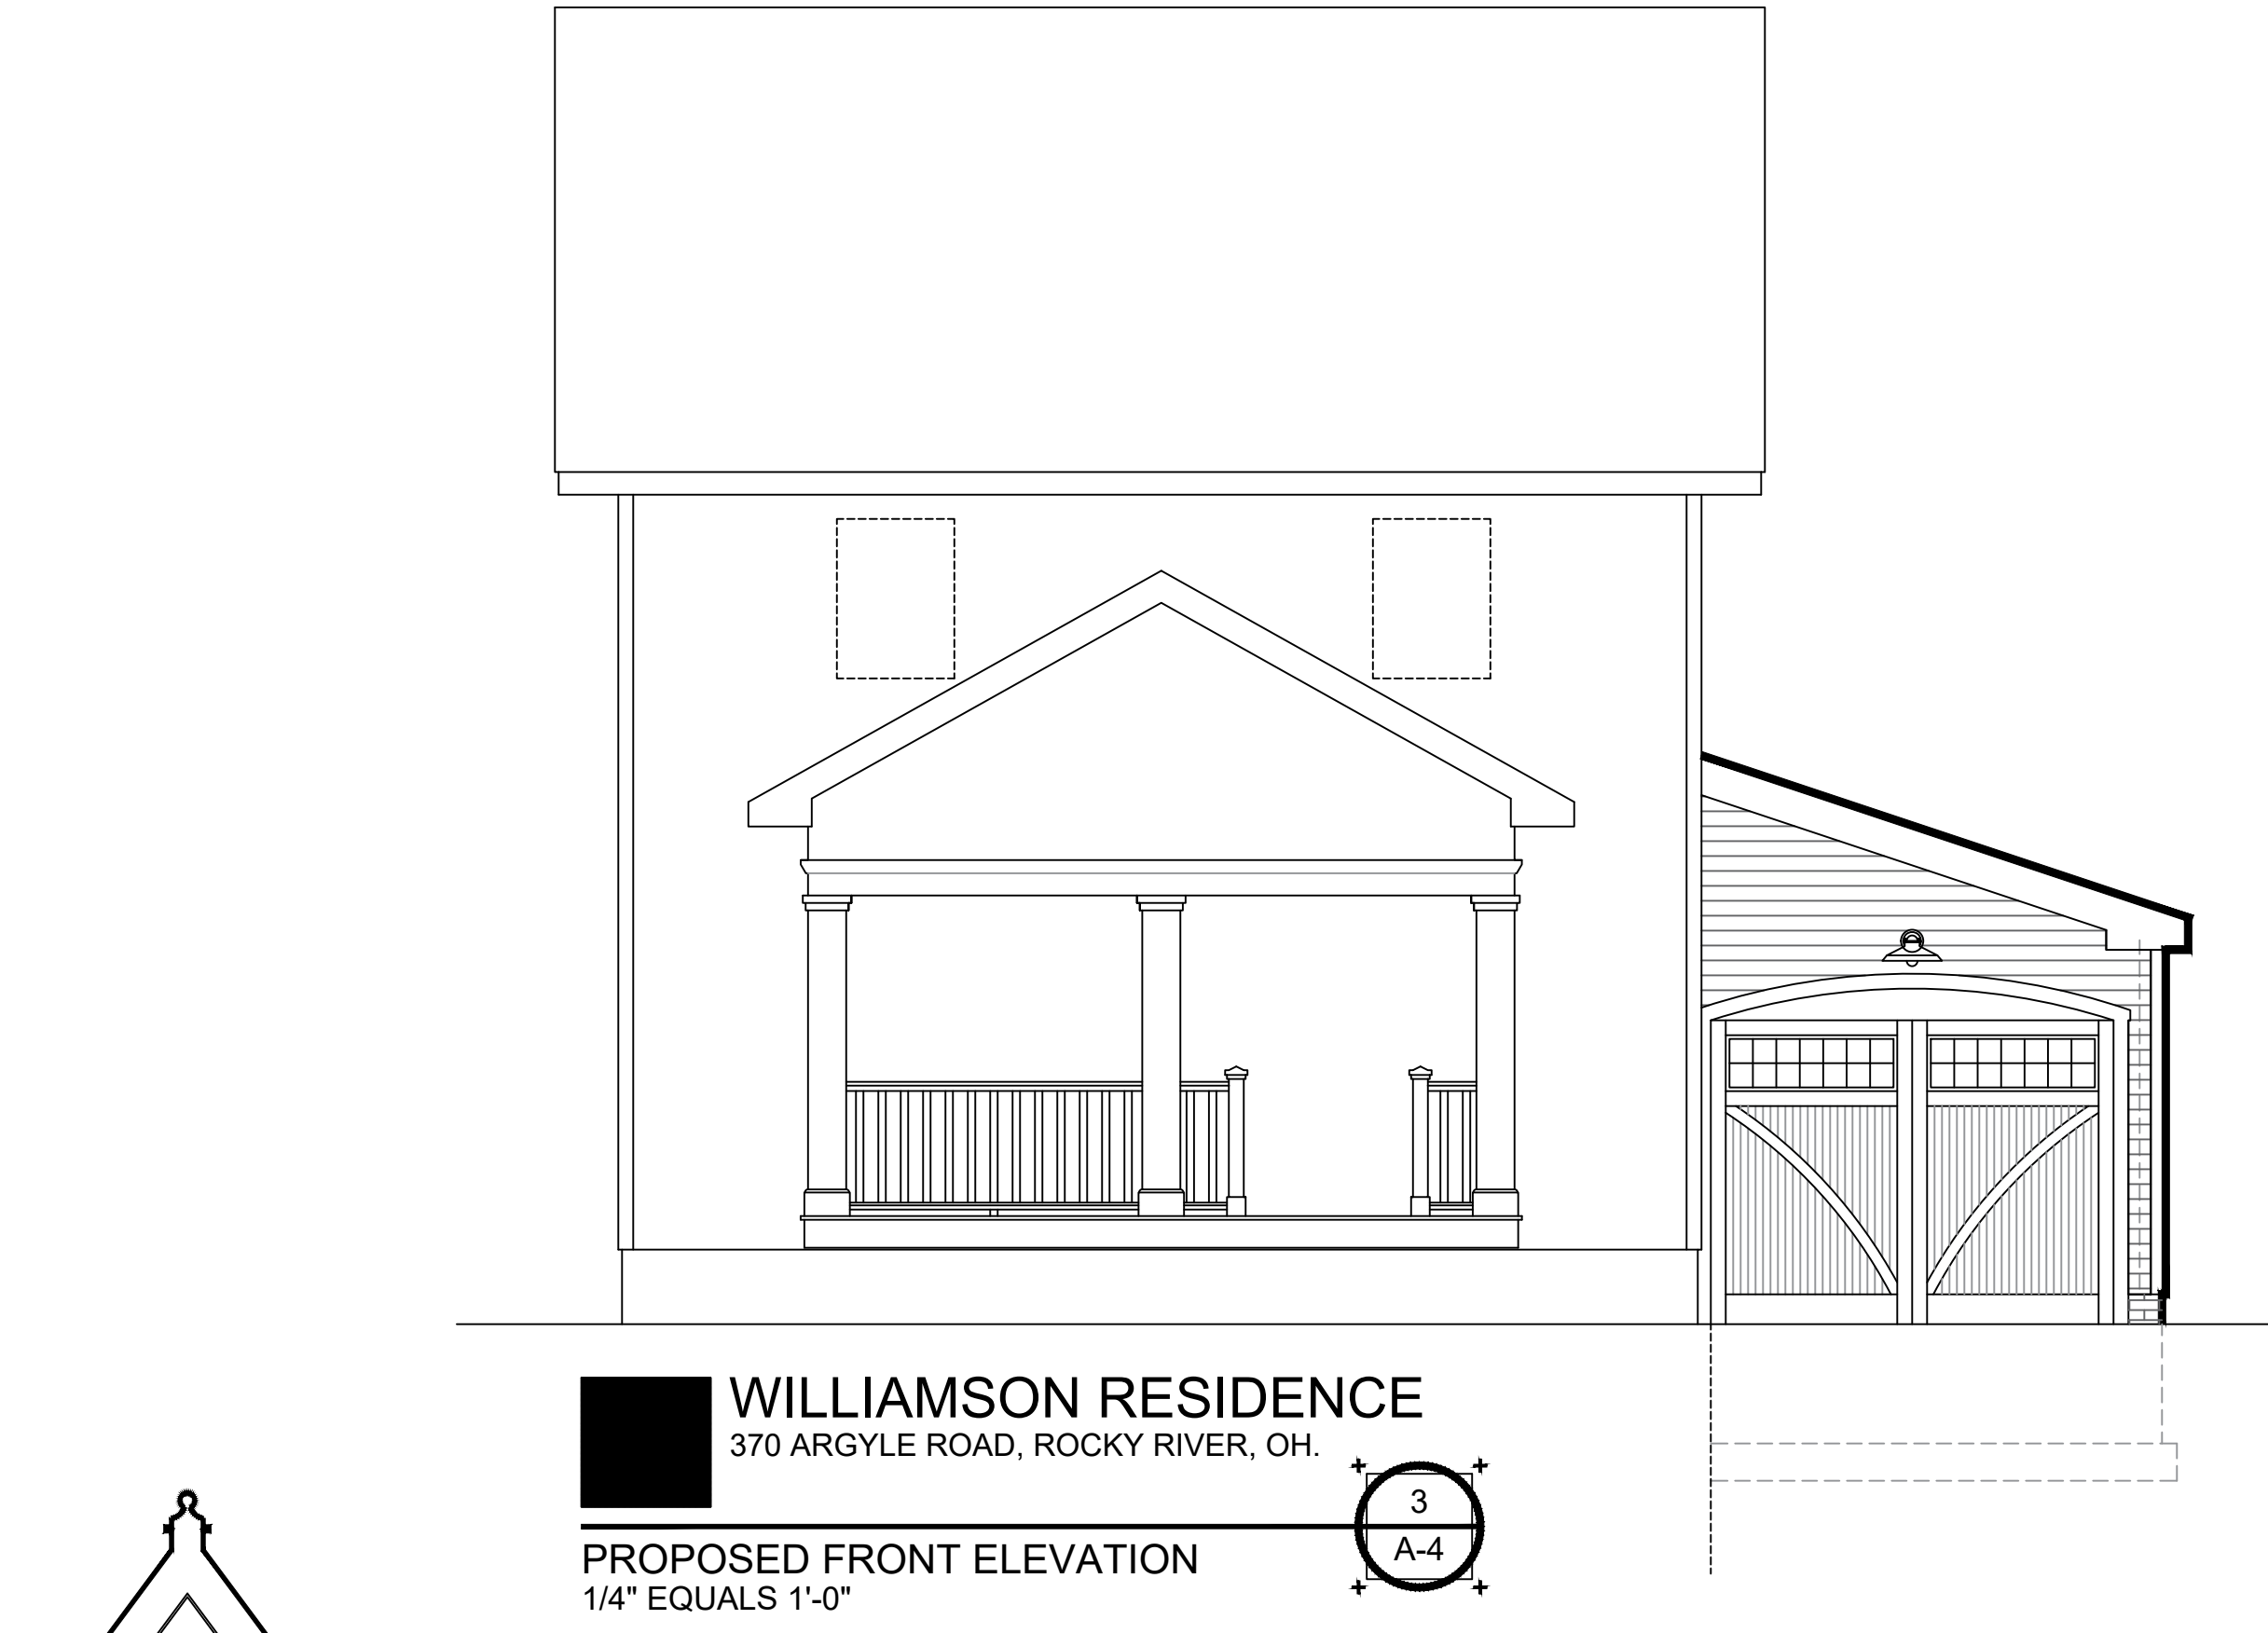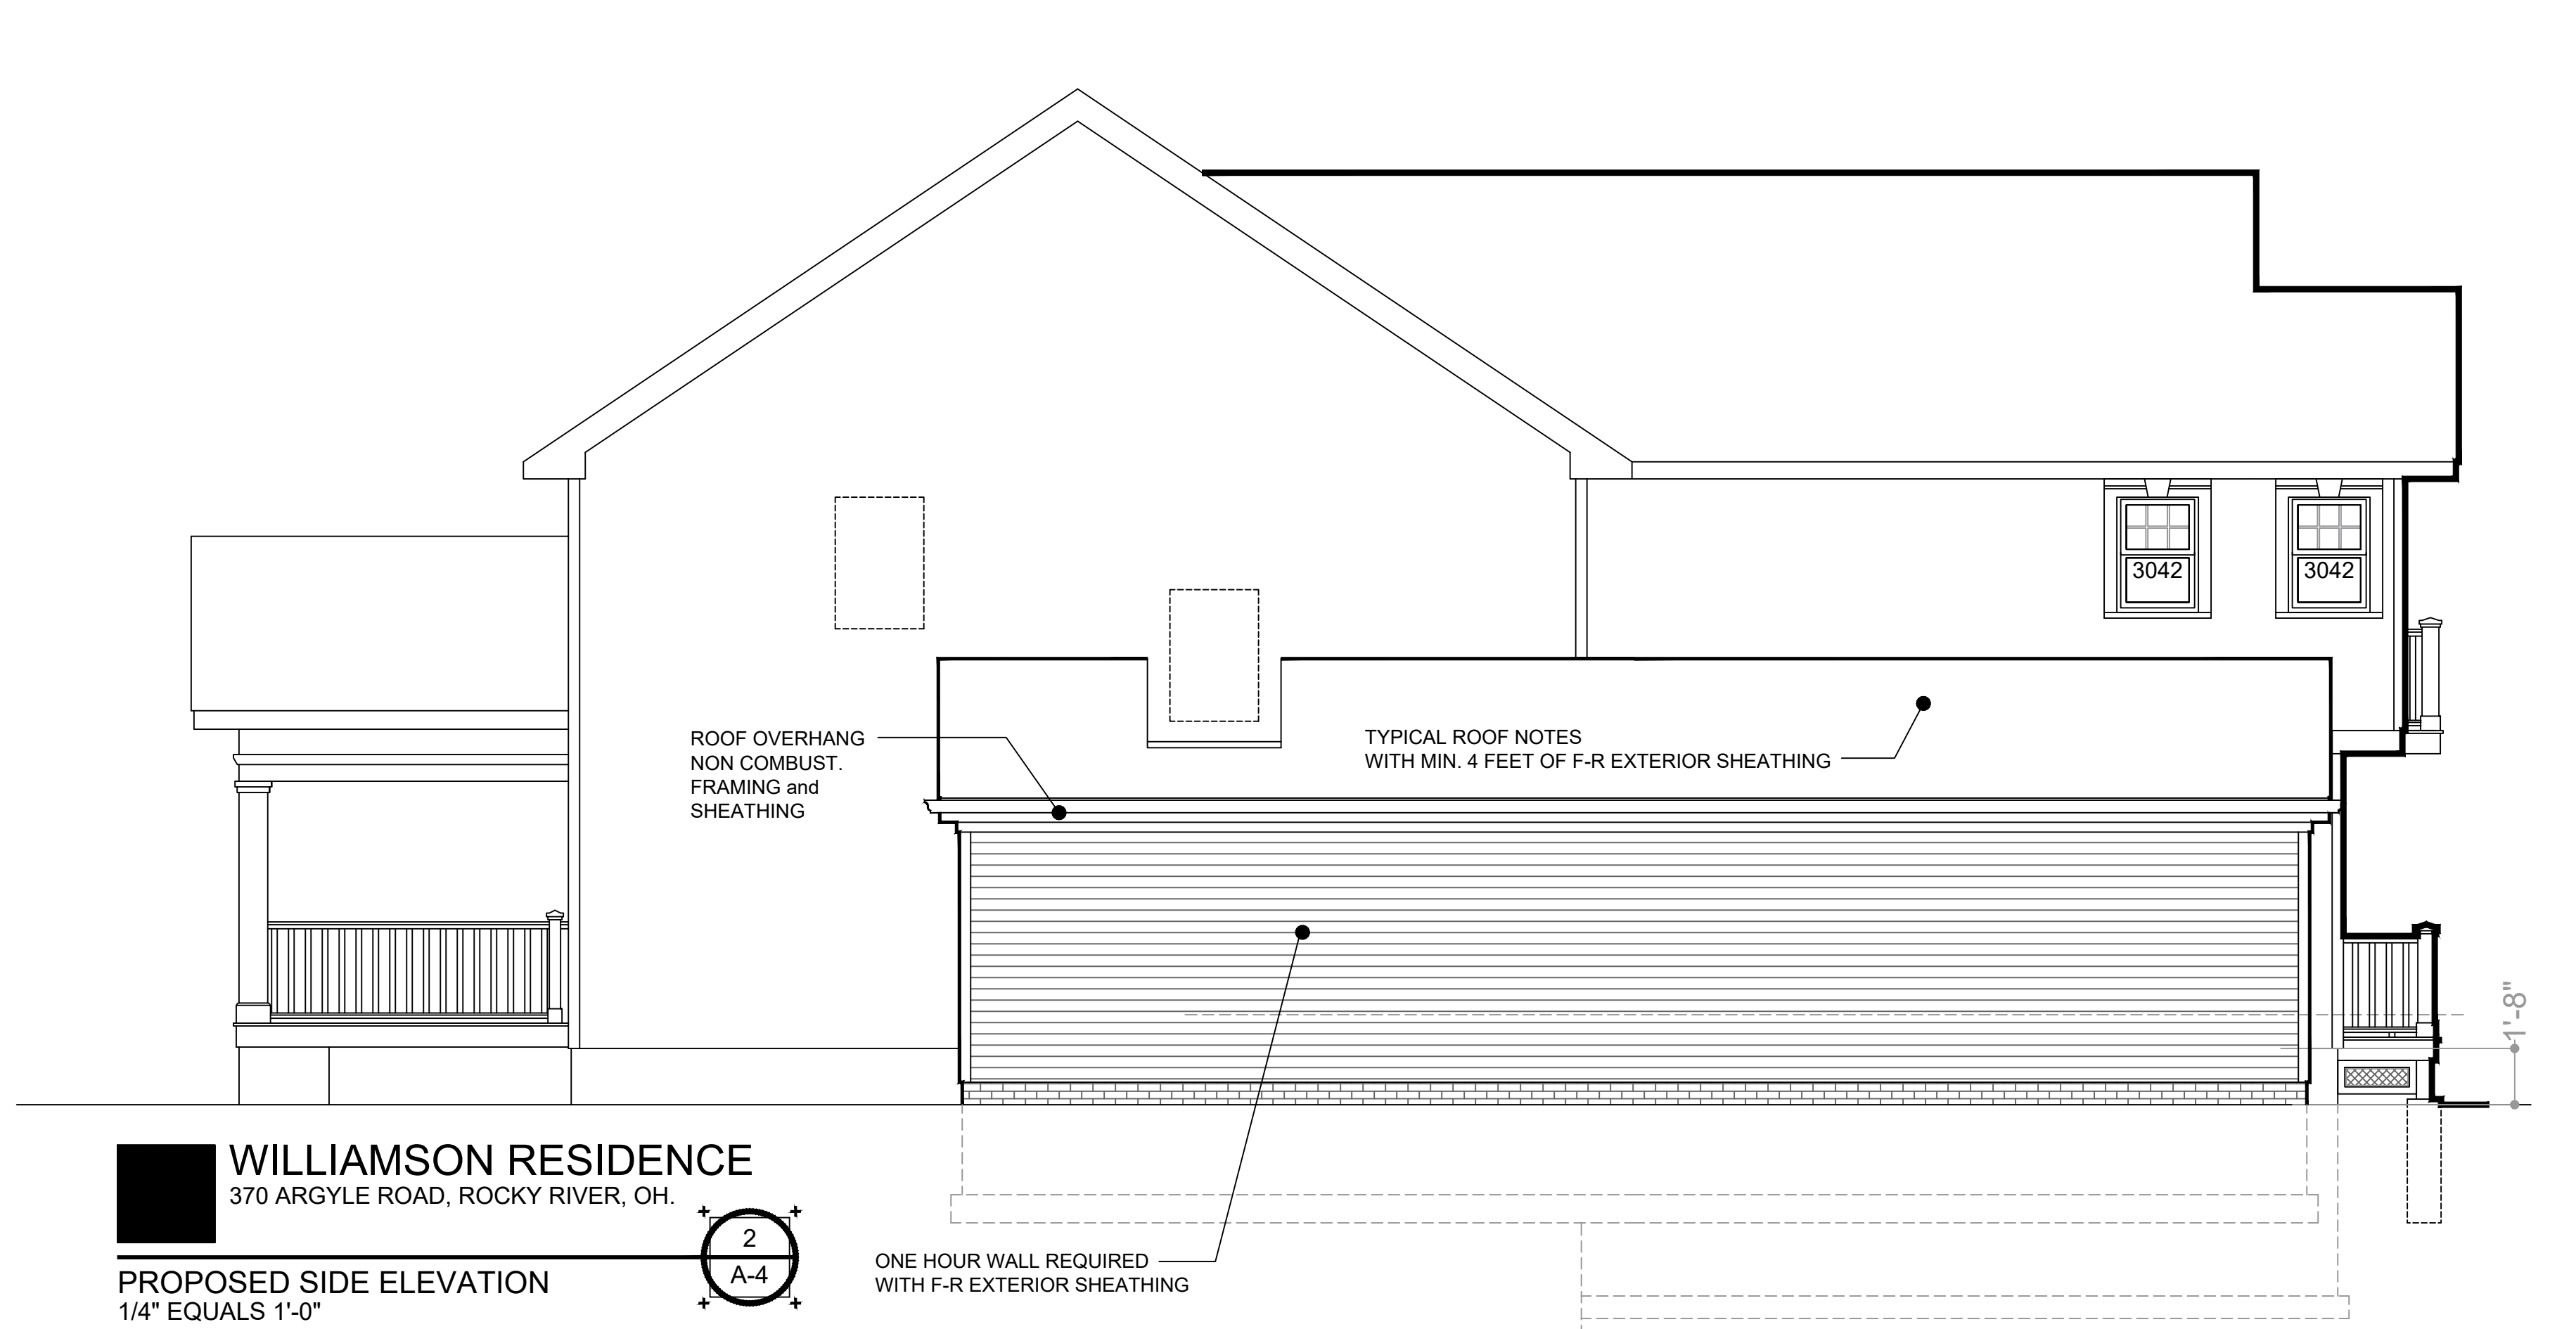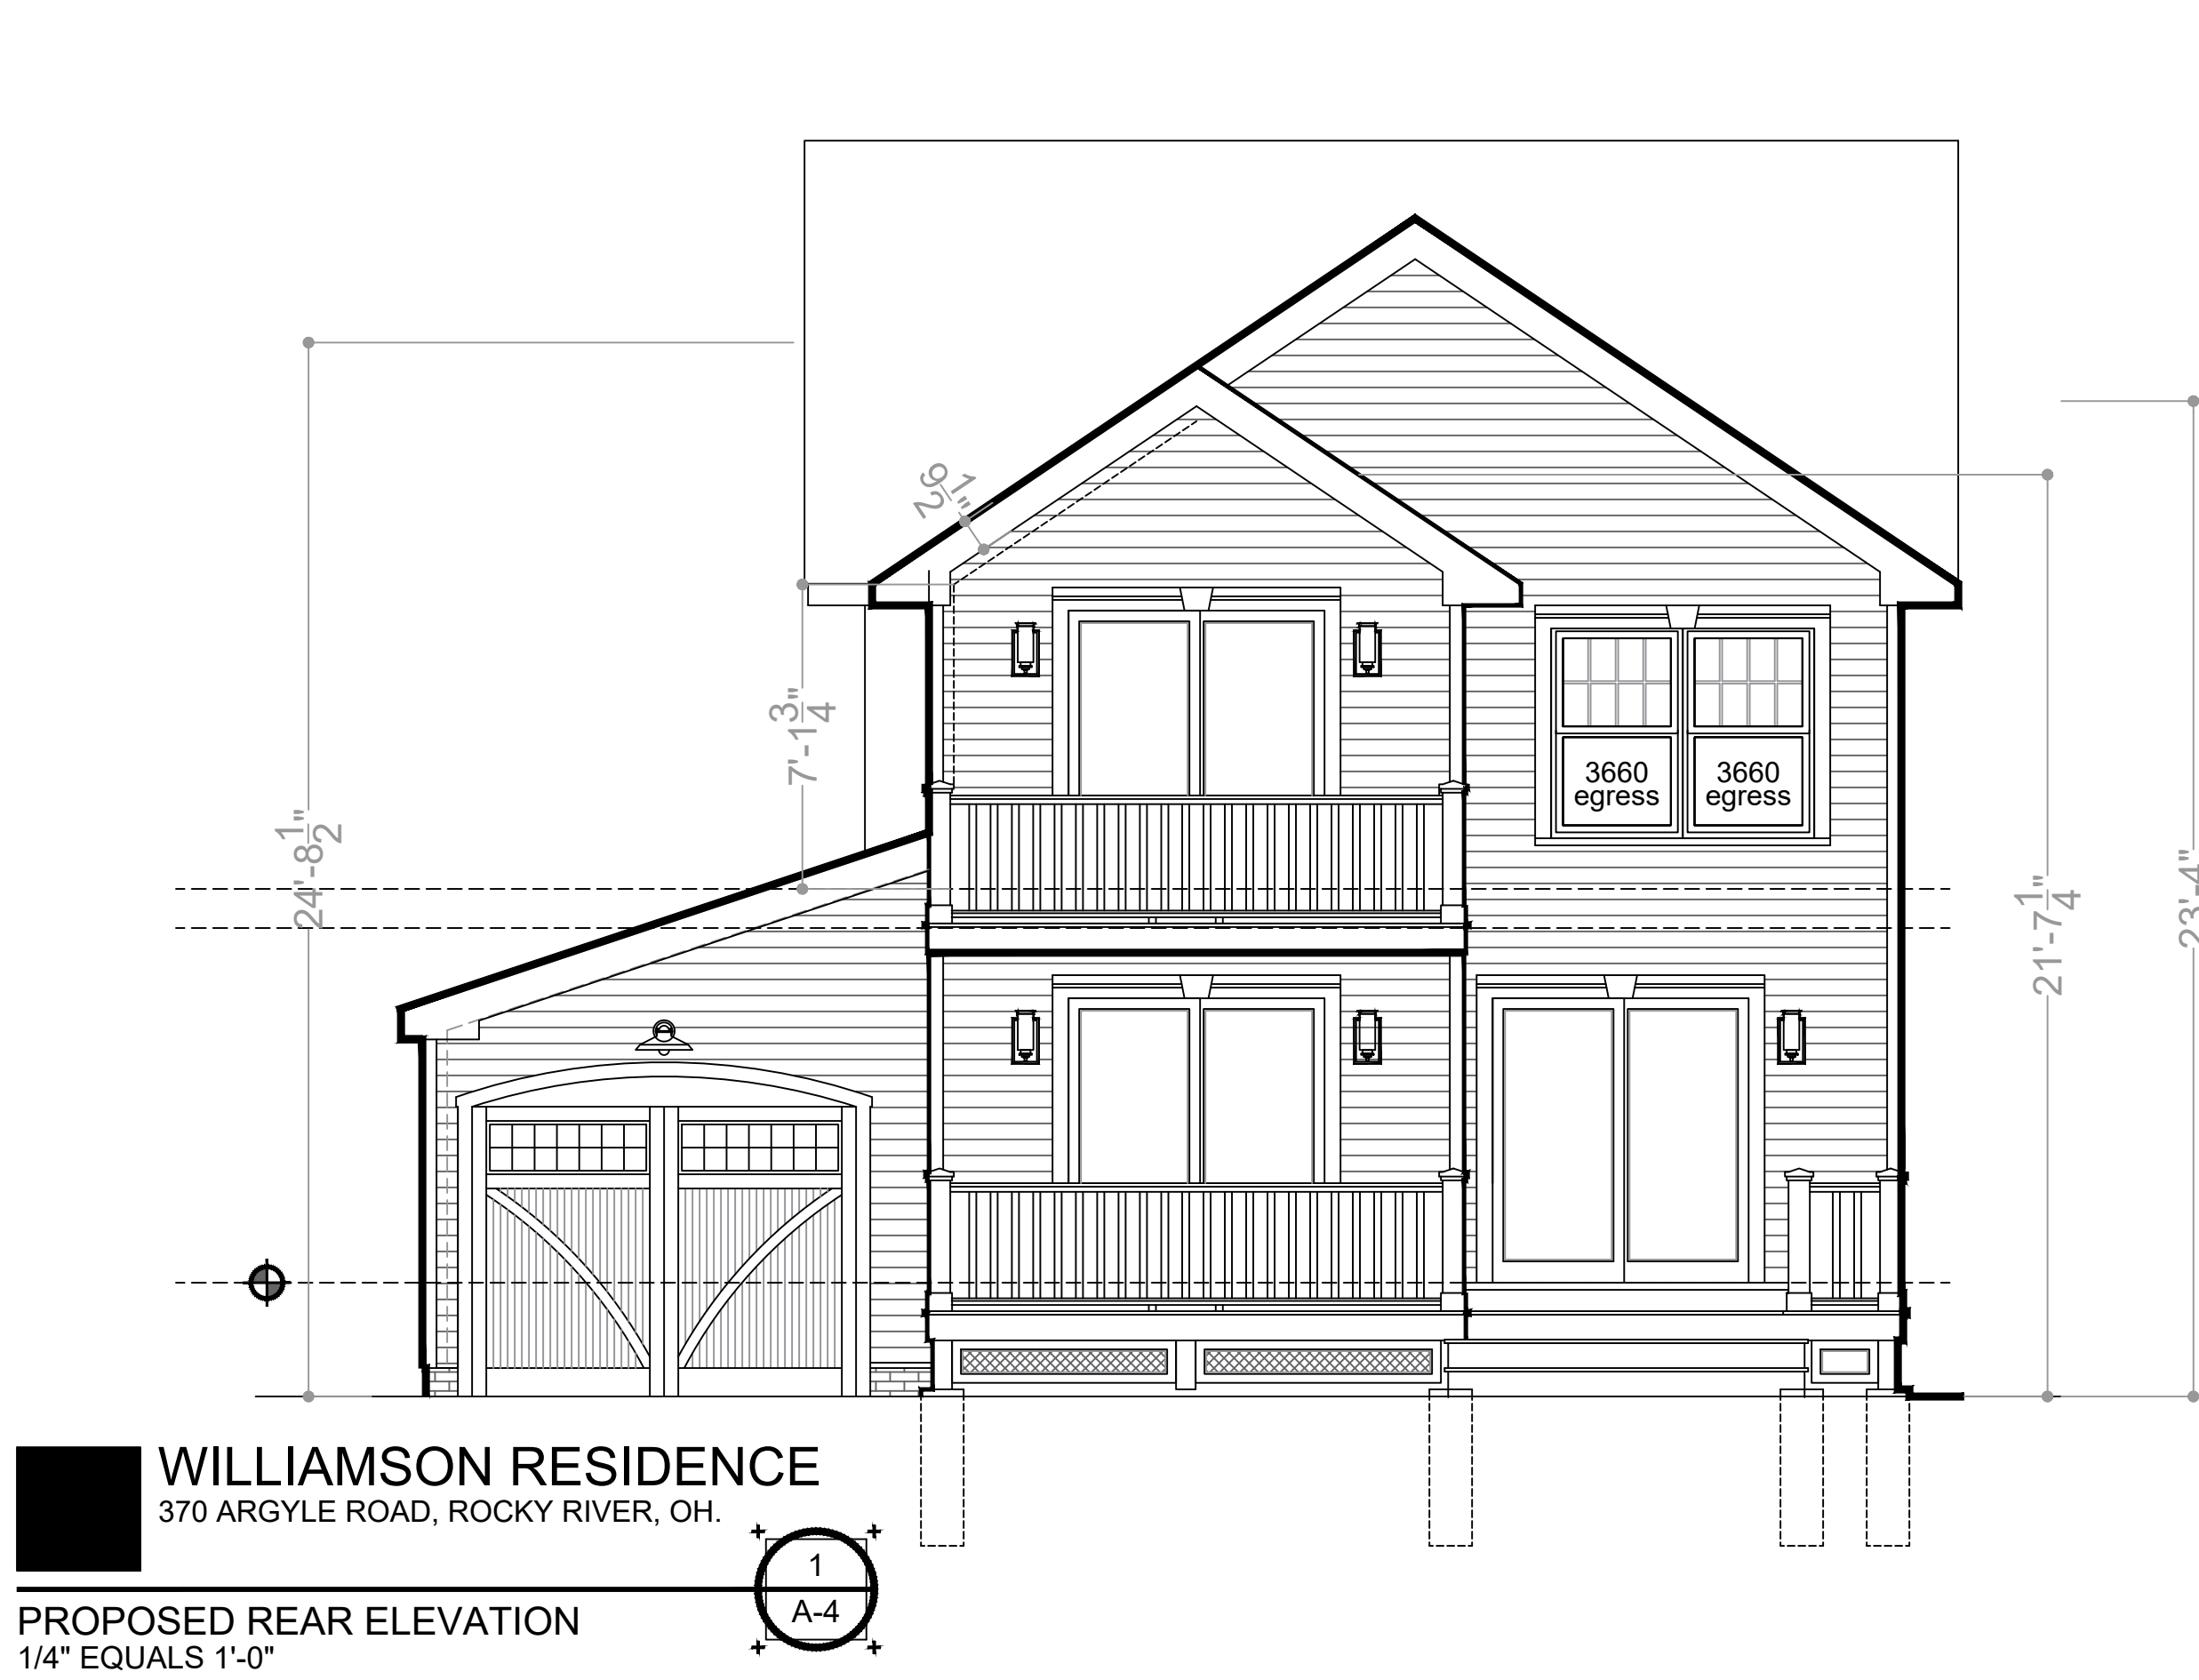


MARK REINHOLD architect

WILLIAMSON RESIDENCE


1120 Forest Road, Lakewood, Ohio 44107 (216).906.7097

370 ARGYLE ROAD, ROCKY RIVER, OHIO 44116

DATE PREPARED: 11 / 17 / 2022
 TO BE DETERMINED
 XXXXXXXXXXXXXXXX
 ZONING APPROVAL

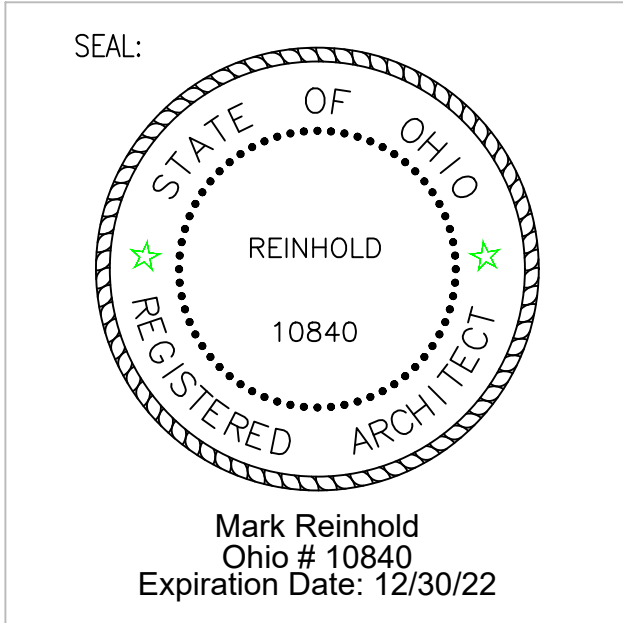


EXTERIOR ELEVATIONS A-4

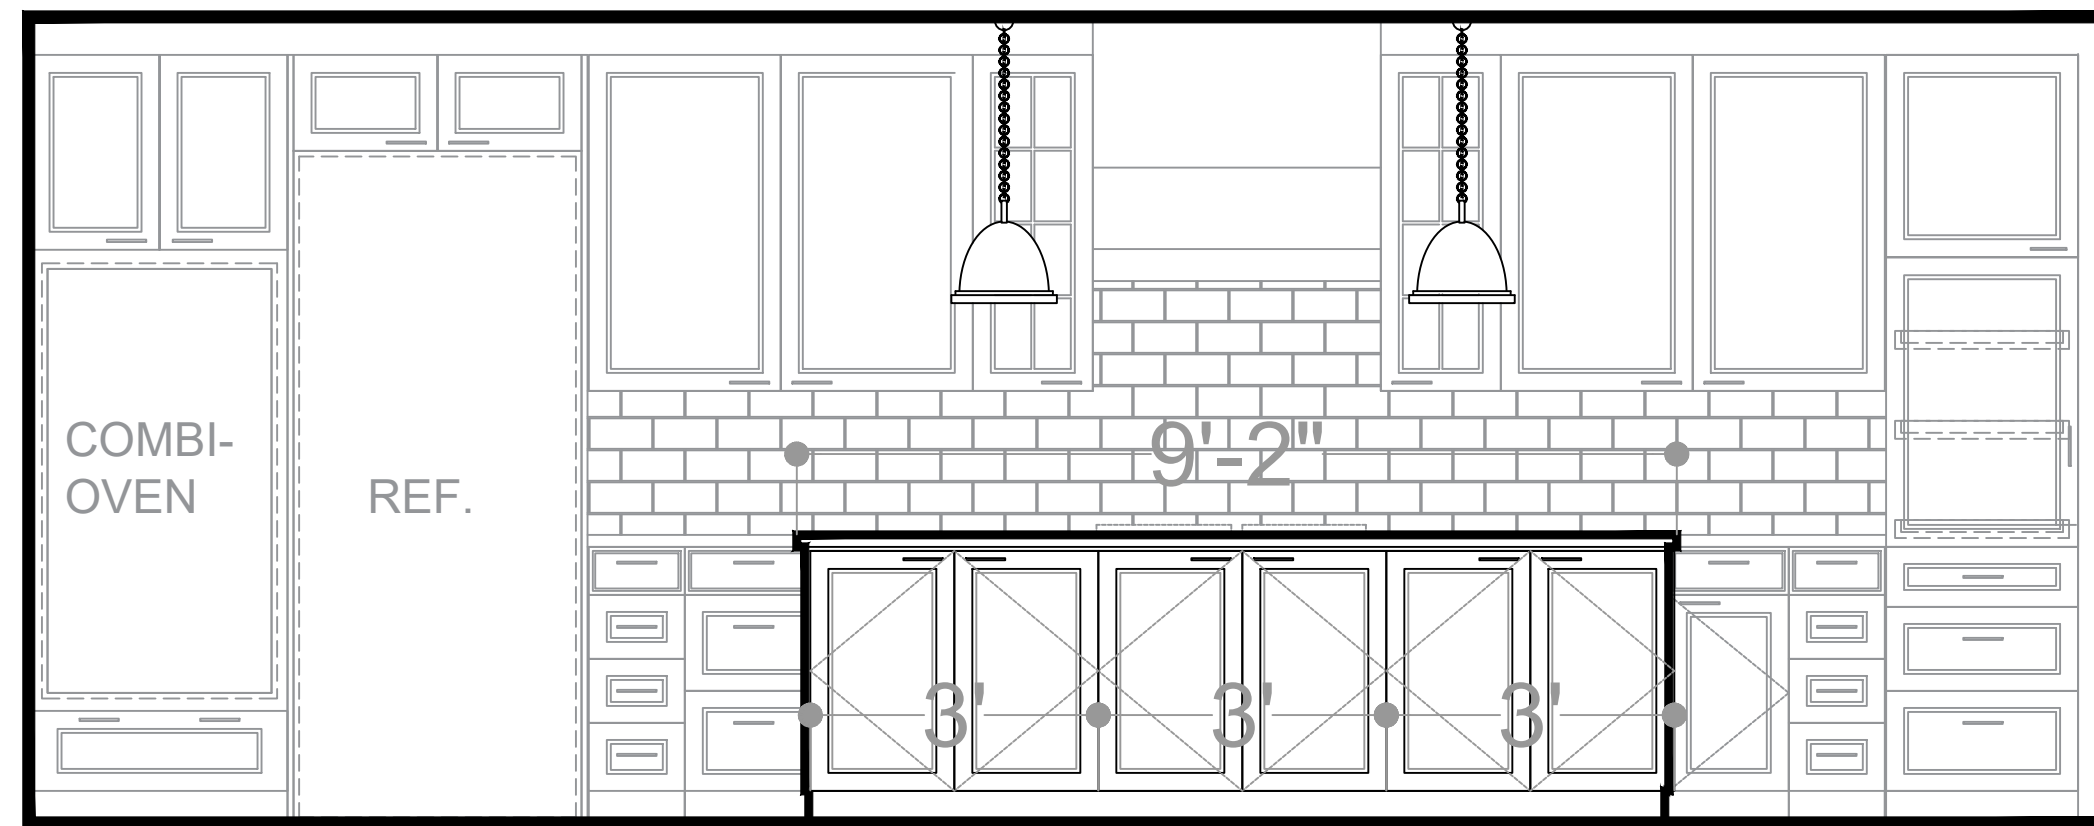


WILLIAMSON RESIDENCE
370 ARGYLE ROAD, ROCKY RIVER, OH.

KITCHEN ISLAND
1/2" EQUALS 1'-0"

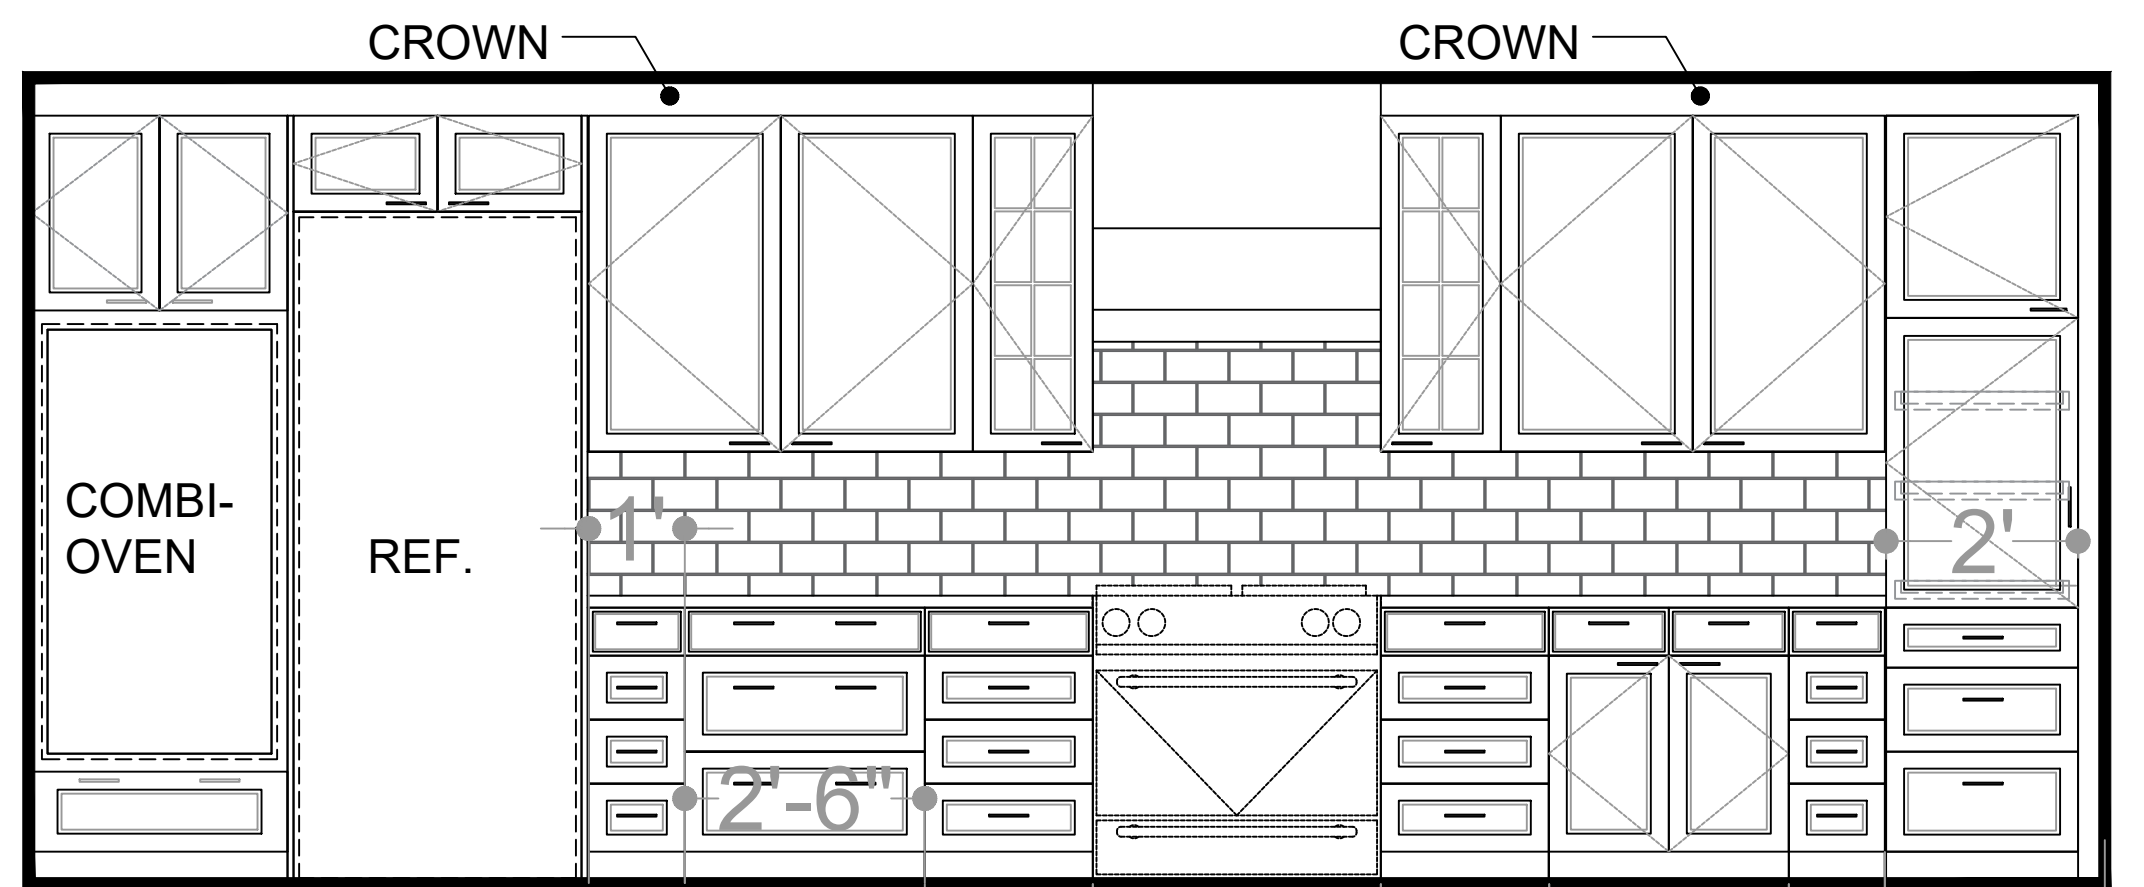


WILLIAMSON RESIDENCE
370 ARGYLE ROAD, ROCKY RIVER, OH.

KITCHEN ELEVATION
1/2" EQUALS 1'-0"

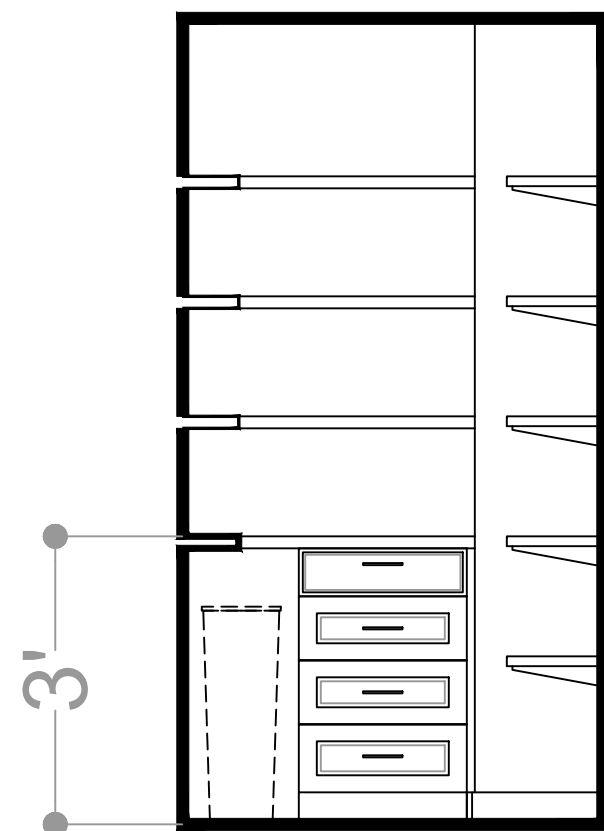


WILLIAMSON RESIDENCE
370 ARGYLE ROAD, ROCKY RIVER, OH.

KITCHEN PANTRY
1/2" EQUALS 1'-0"

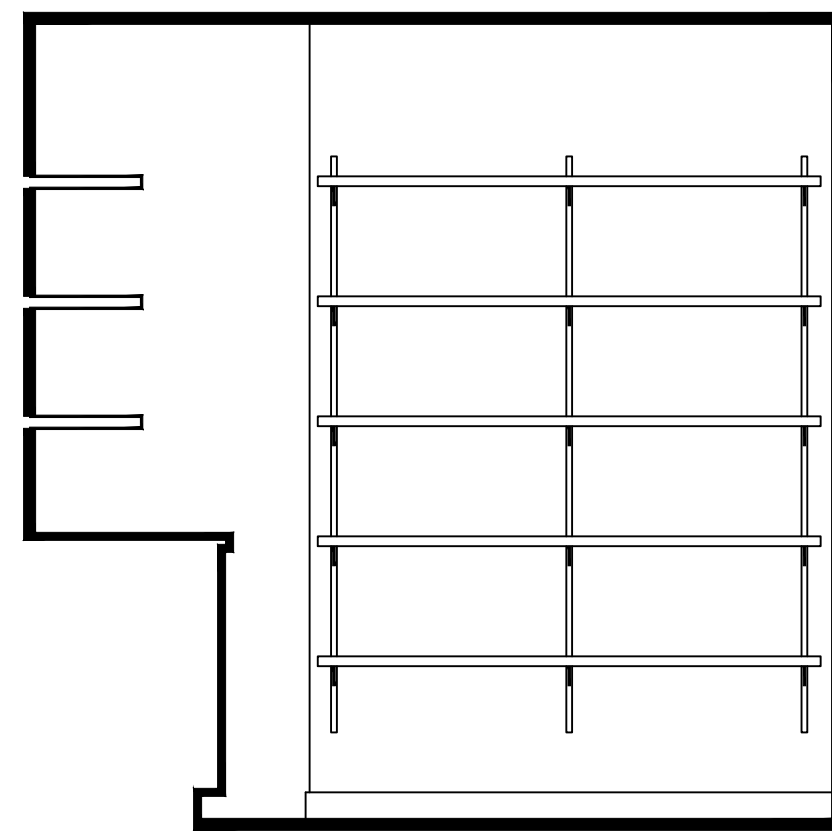


WILLIAMSON RESIDENCE
370 ARGYLE ROAD, ROCKY RIVER, OH.

KITCHEN PANTRY
1/2" EQUALS 1'-0"

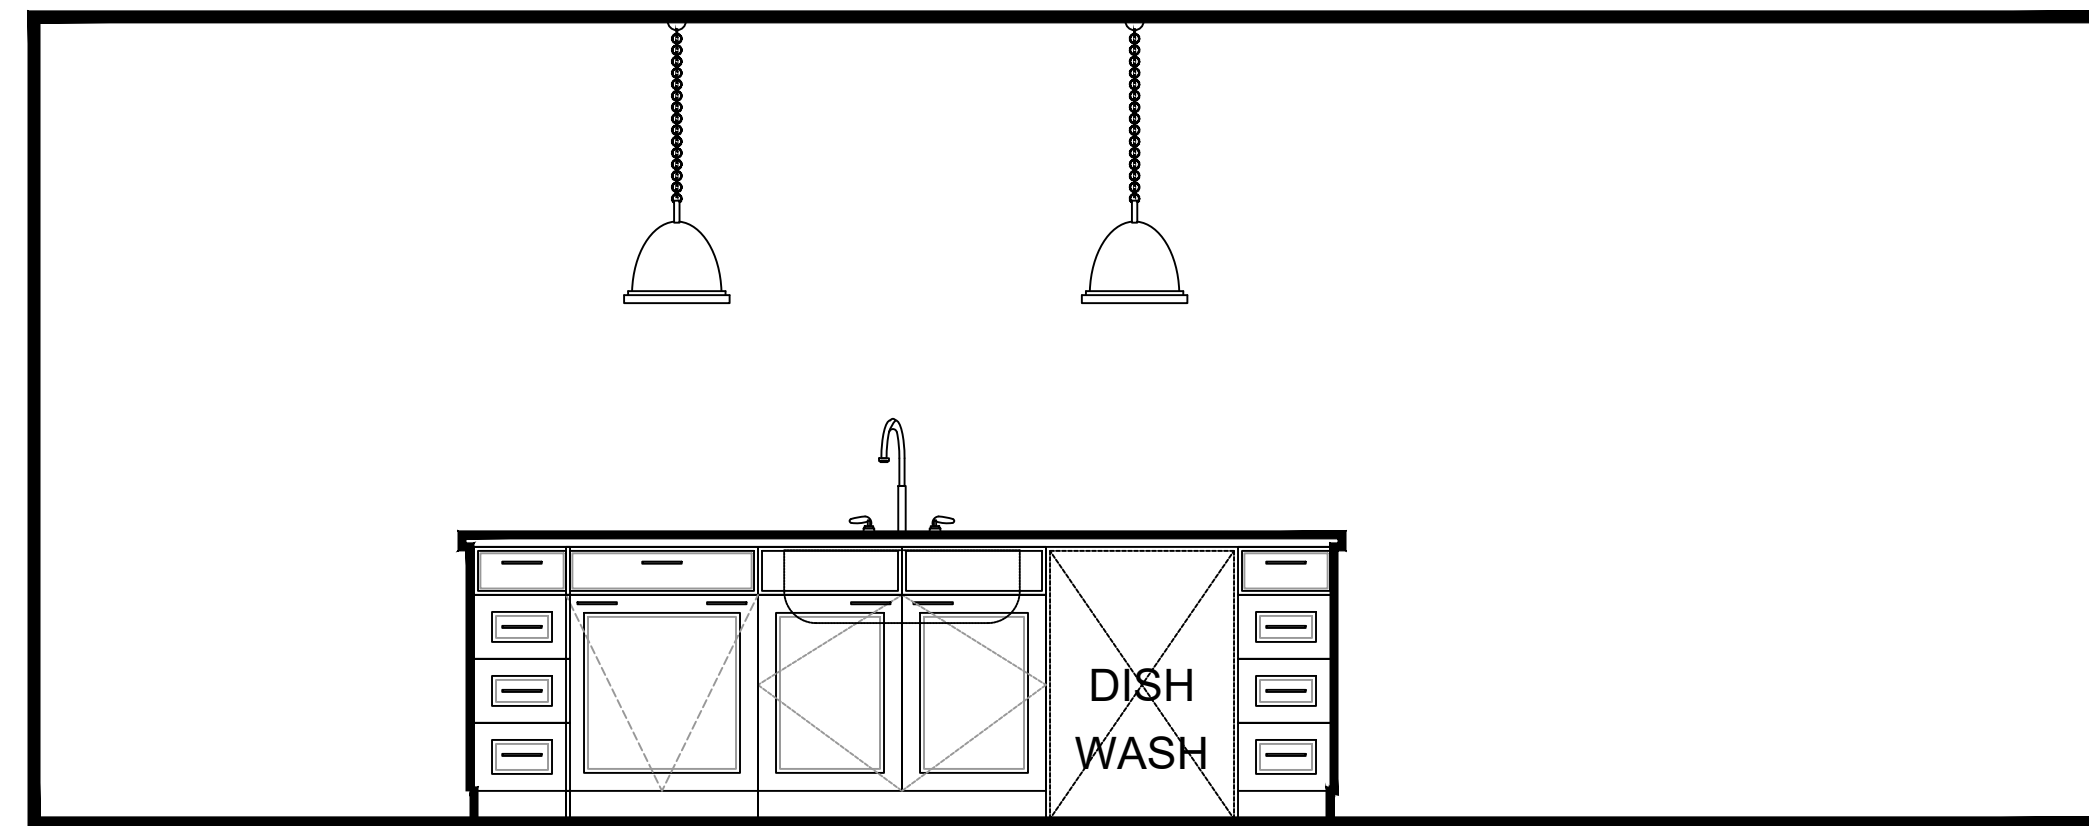


WILLIAMSON RESIDENCE
370 ARGYLE ROAD, ROCKY RIVER, OH.

KITCHEN ISLAND
1/2" EQUALS 1'-0"

 

WILLIAMSON RESIDENCE
370 ARGYLE ROAD, ROCKY RIVER, OH.

KITCHEN PANTRY
1/2" EQUALS 1'-0"

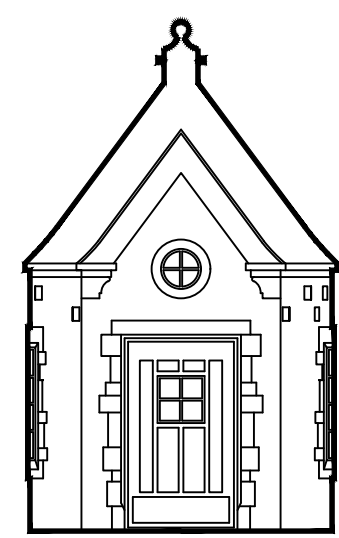


MARK REINHOLD architect

1120 Forest Road, Lakewood, Ohio 44107 (216).906.7097


WILLIAMSON RESIDENCE

370 ARGYLE ROAD, ROCKY RIVER, OHIO 44116

TO BE DETERMINED
11 / 17 / 2022
XXXXXXXXXXXXXX
ZONING APPROVAL

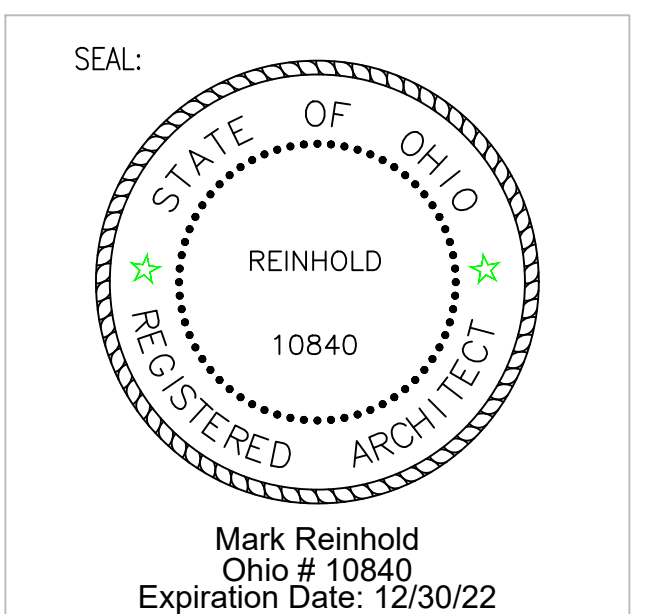


KITCHEN ELEVATIONS A-5

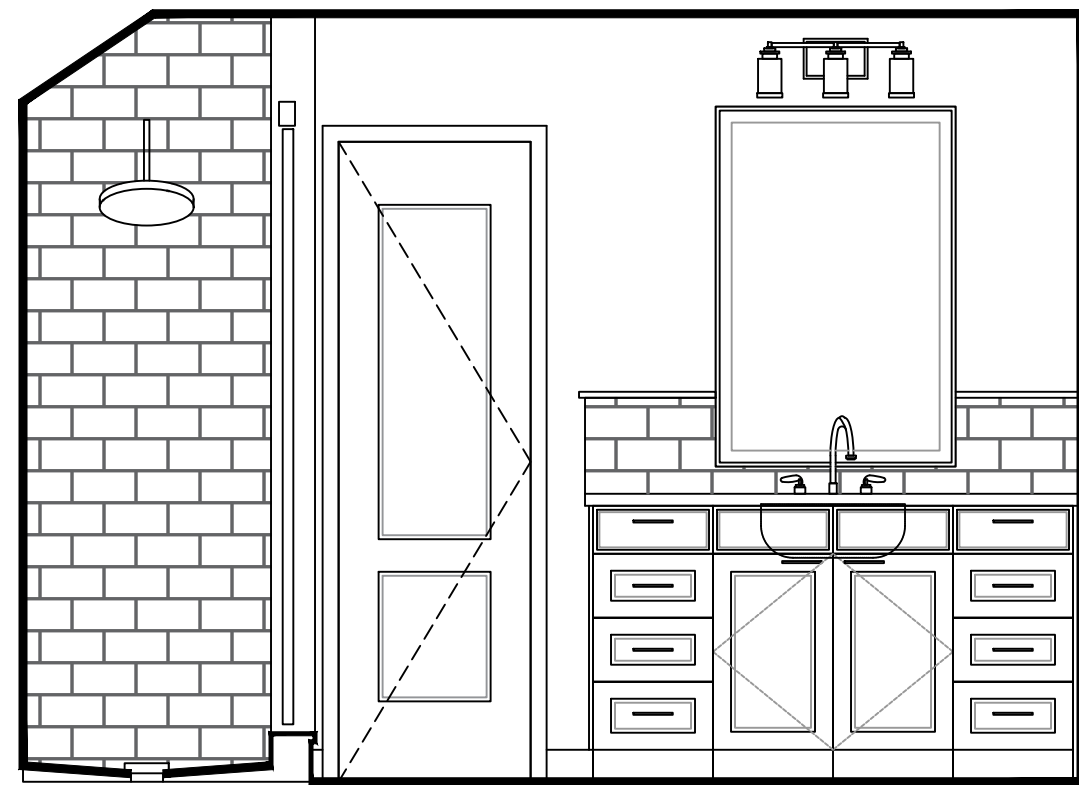

WILLIAMSON RESIDENCE
370 ARGYLE ROAD, ROCKY RIVER, OH.

BATHROOM ELEVATION
1/2" EQUALS 1'-0"


1
A-6

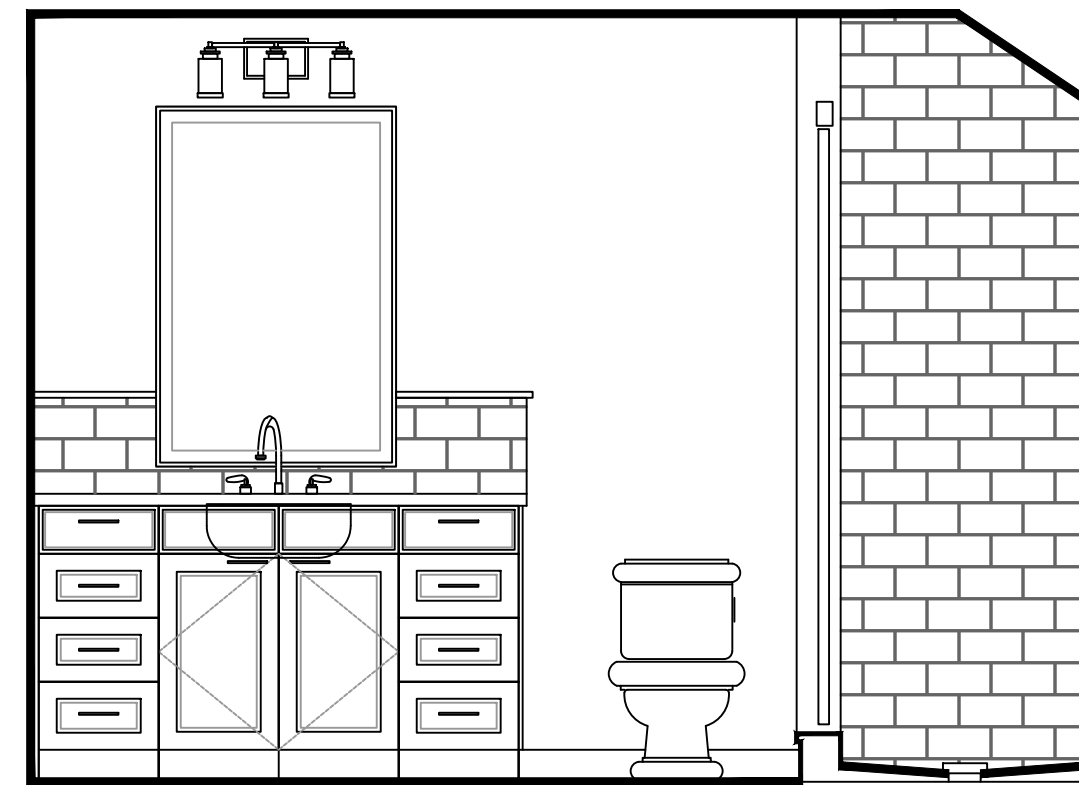

WILLIAMSON RESIDENCE
370 ARGYLE ROAD, ROCKY RIVER, OH.

BATHROOM ELEVATION
1/2" EQUALS 1'-0"


2
A-6

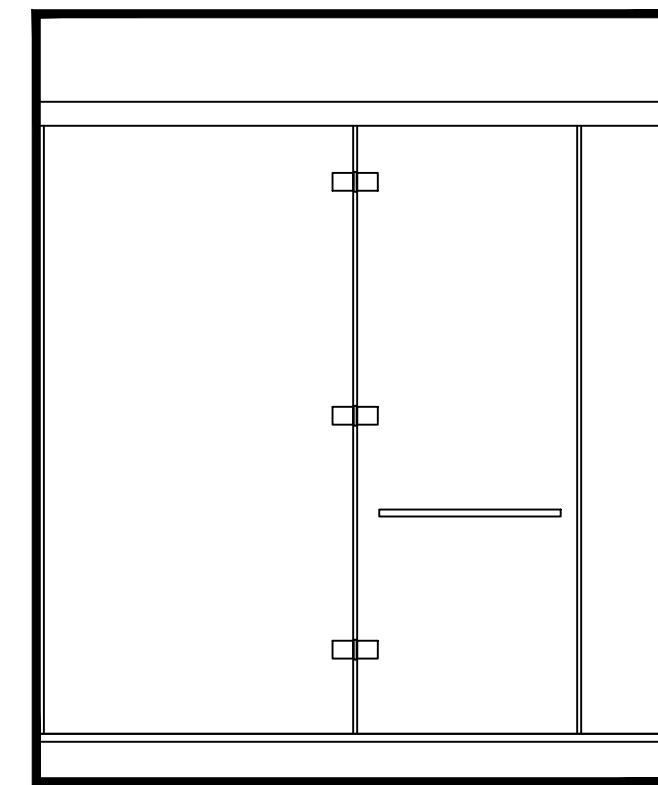

WILLIAMSON RESIDENCE
370 ARGYLE ROAD, ROCKY RIVER, OH.

BATHROOM ELEVATION
1/2" EQUALS 1'-0"


3
A-6

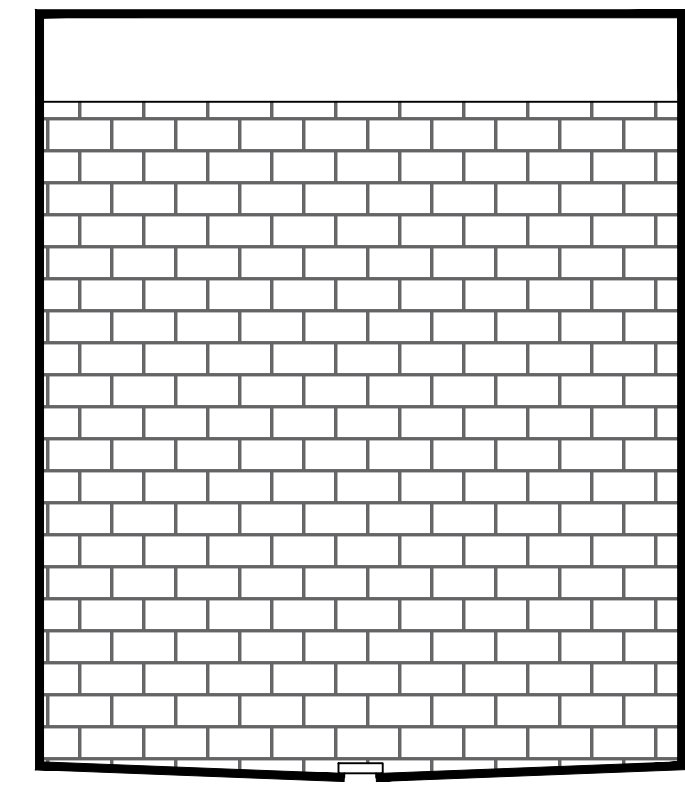

WILLIAMSON RESIDENCE
370 ARGYLE ROAD, ROCKY RIVER, OH.

BATHROOM ELEVATION
1/2" EQUALS 1'-0"

4
A-6

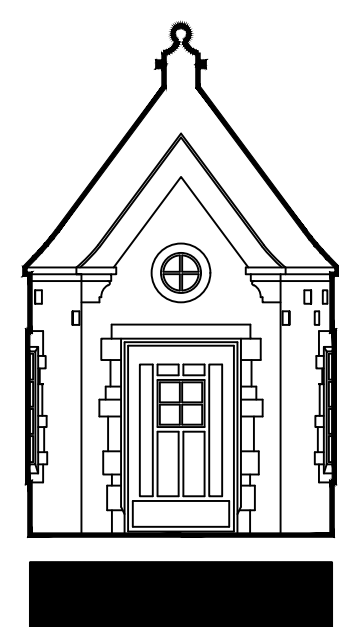


MARK REINHOLD architect

1120 Forest Road, Lakewood, Ohio 44107 (216).906.7097

WILLIAMSON RESIDENCE

370 ARGYLE ROAD, ROCKY RIVER, OHIO 44116

DATE PREPARED: 11/17/2022
TO BE DETERMINED
XXXXXXXXXXXXXXXXXX
ZONING APPROVAL

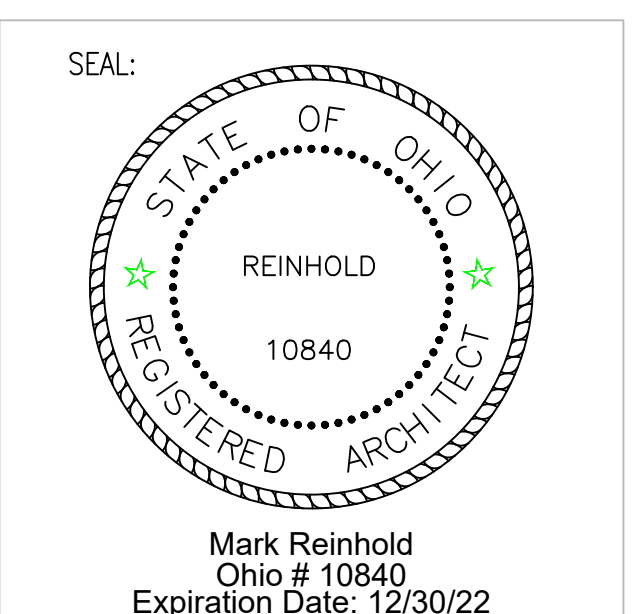

Mark Reinhold
Ohio # 10840
Expiration Date: 12/30/22
PRIMARY BATHROOM ELEVATIONS A-6