





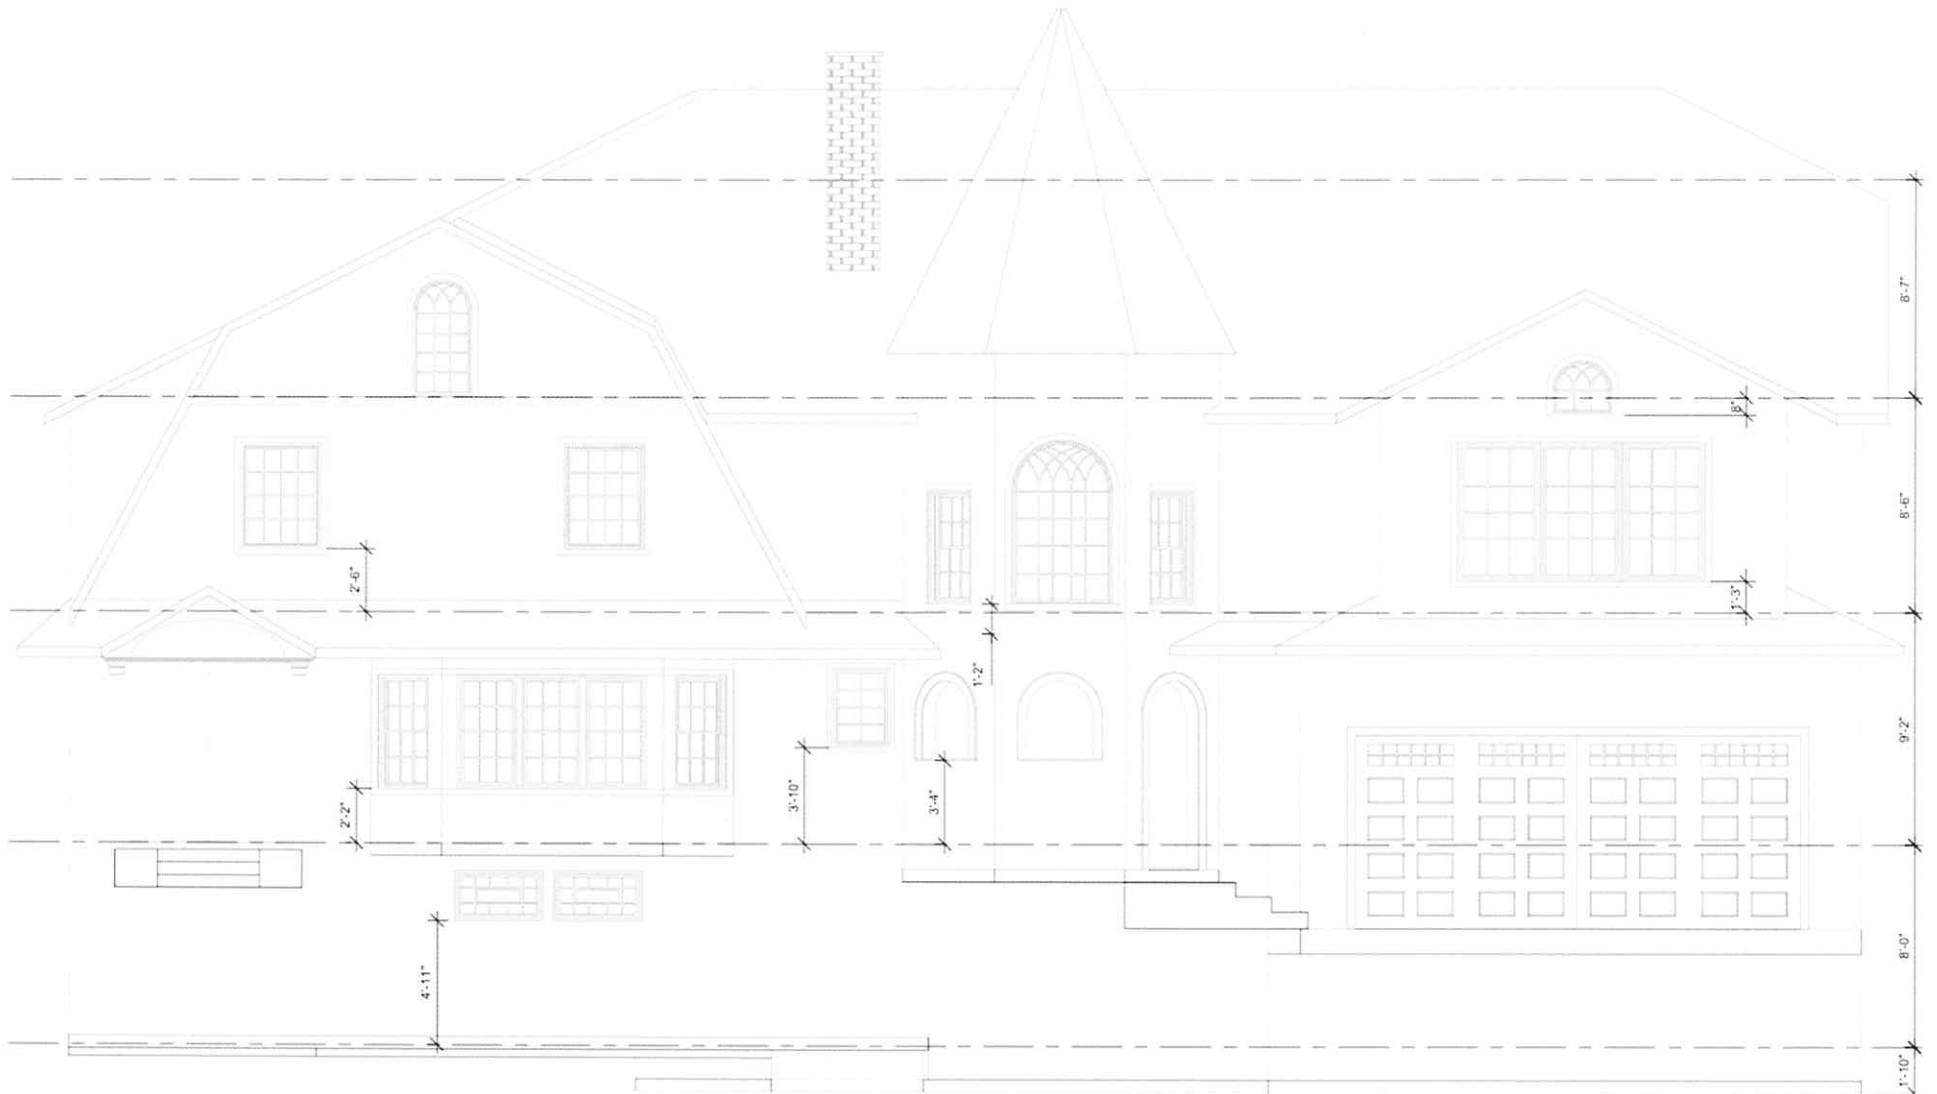


Existing Front Elevation

Note: Not to scale

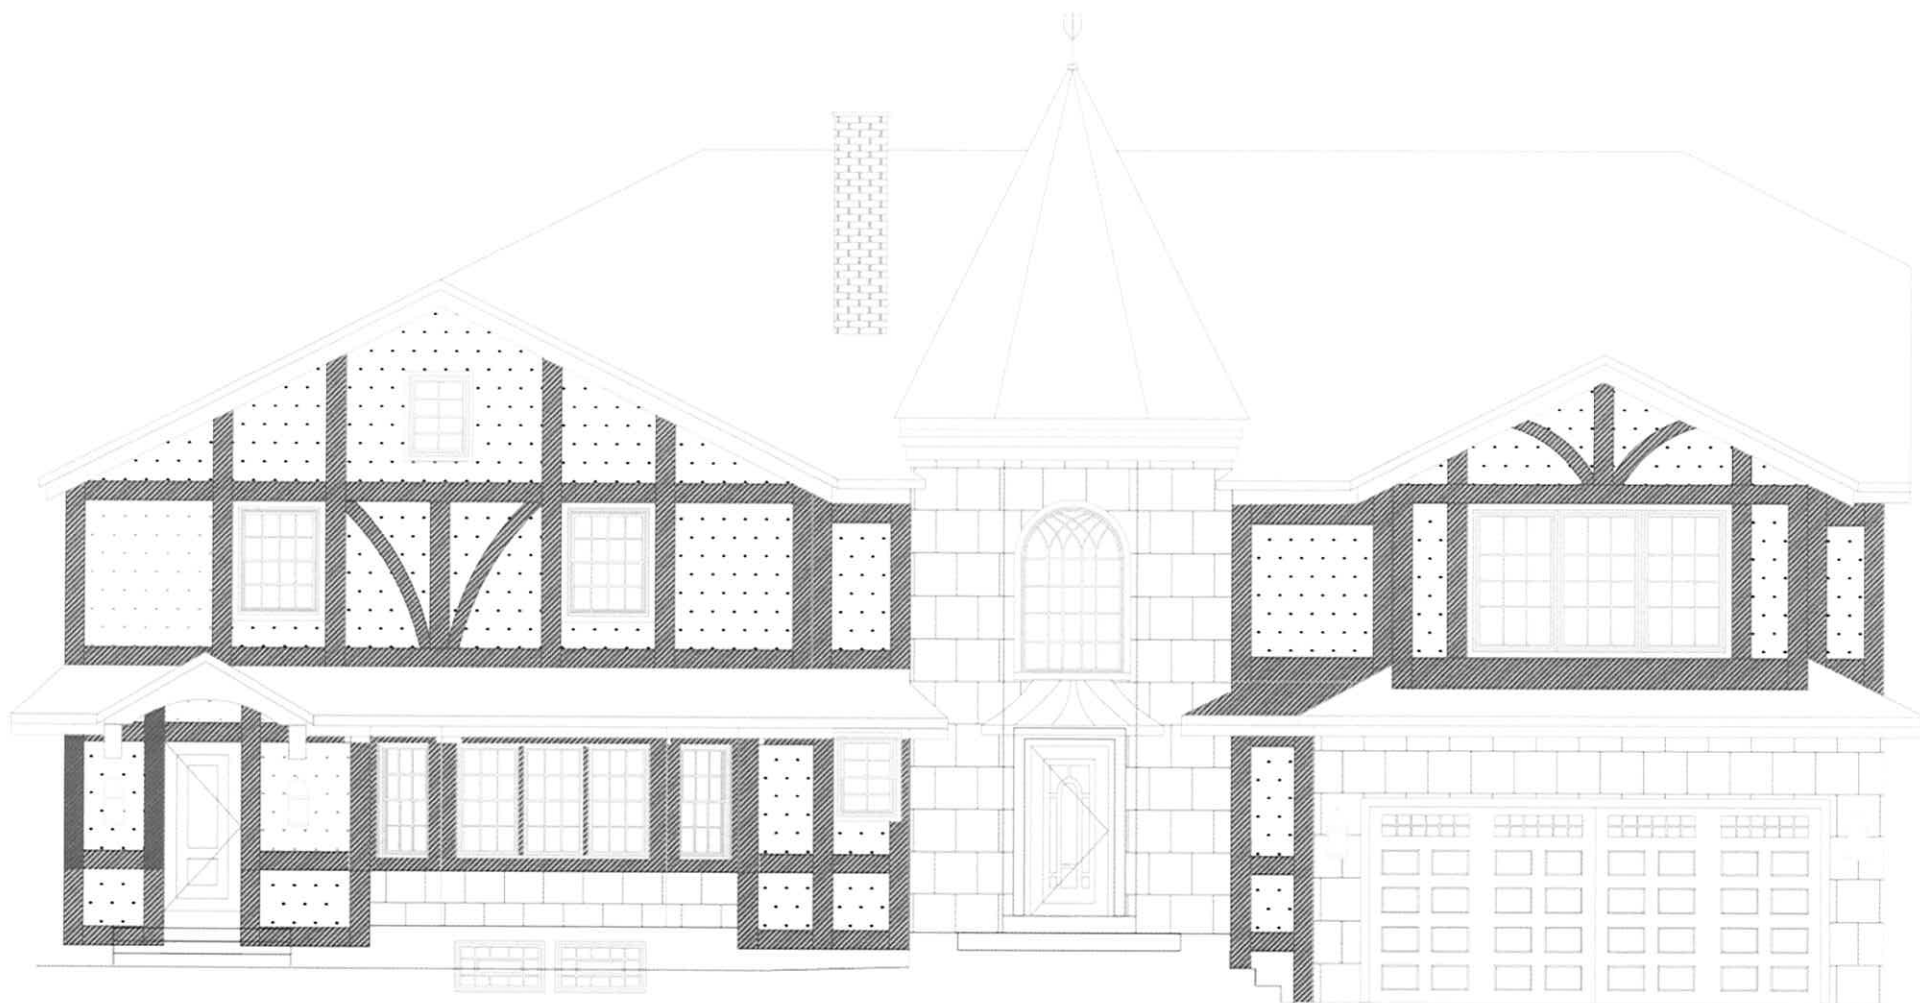


Proposed Front Elevation

Note: Not to scale

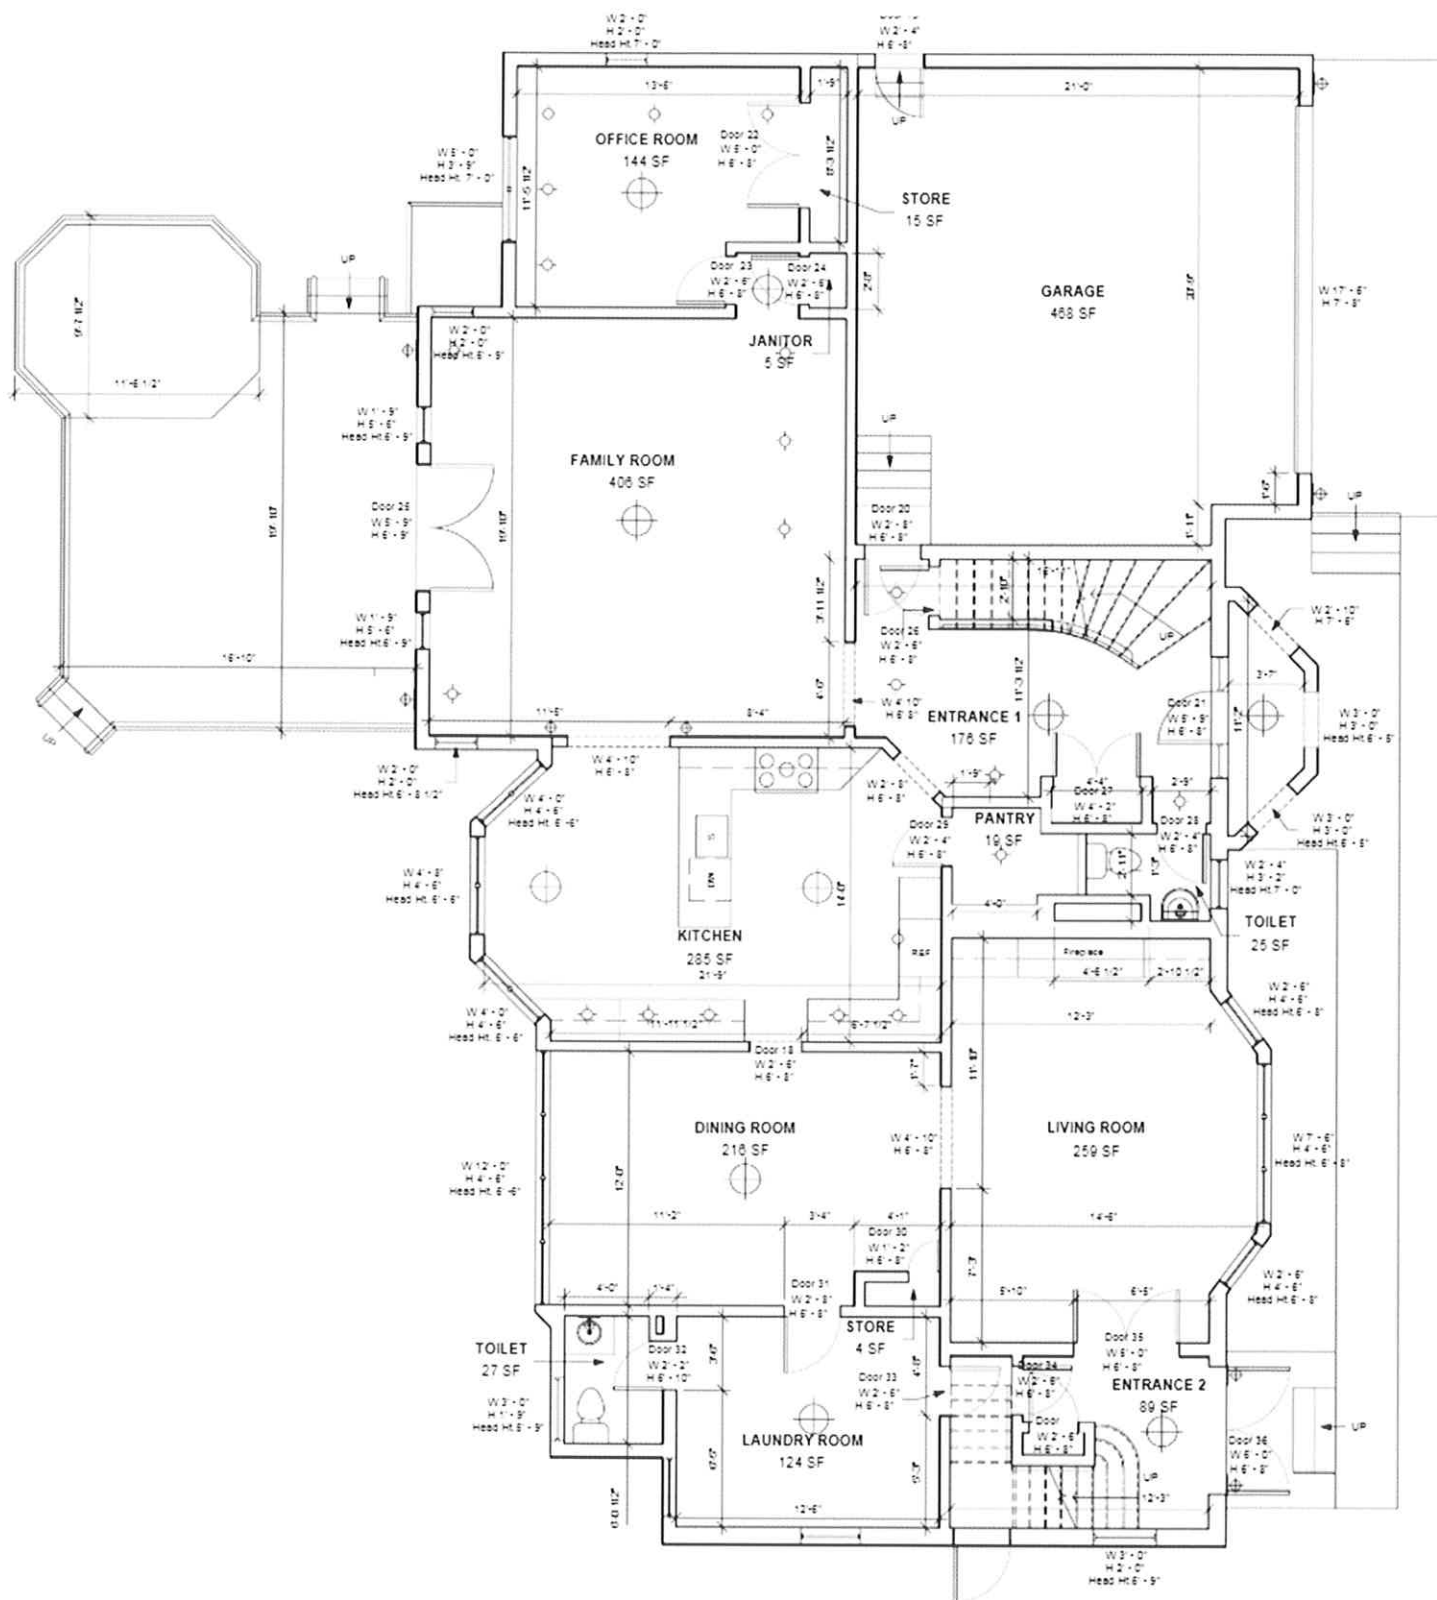


Existing Floor Plan

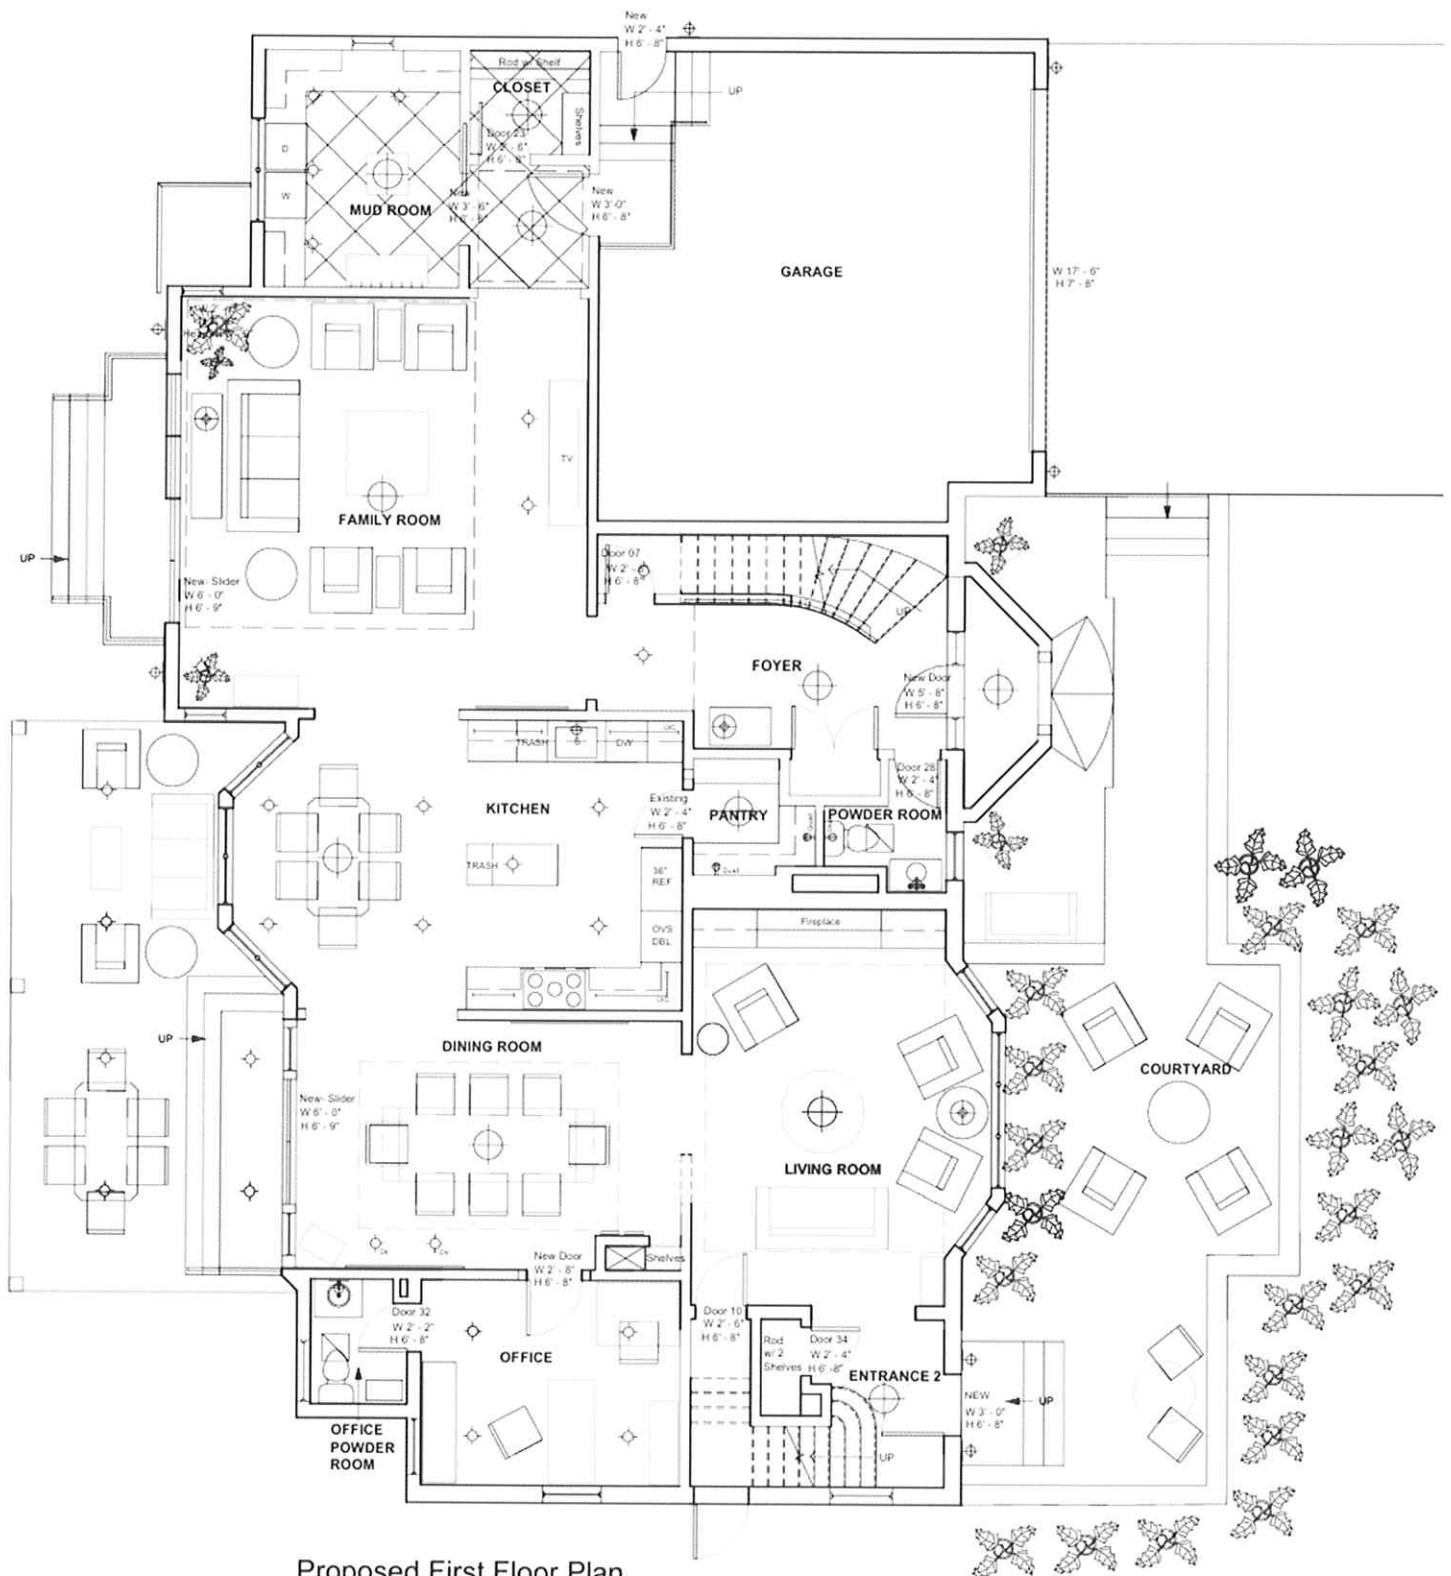

Proposed First Floor Plan

Proposed Floor Plan
Not To Scale

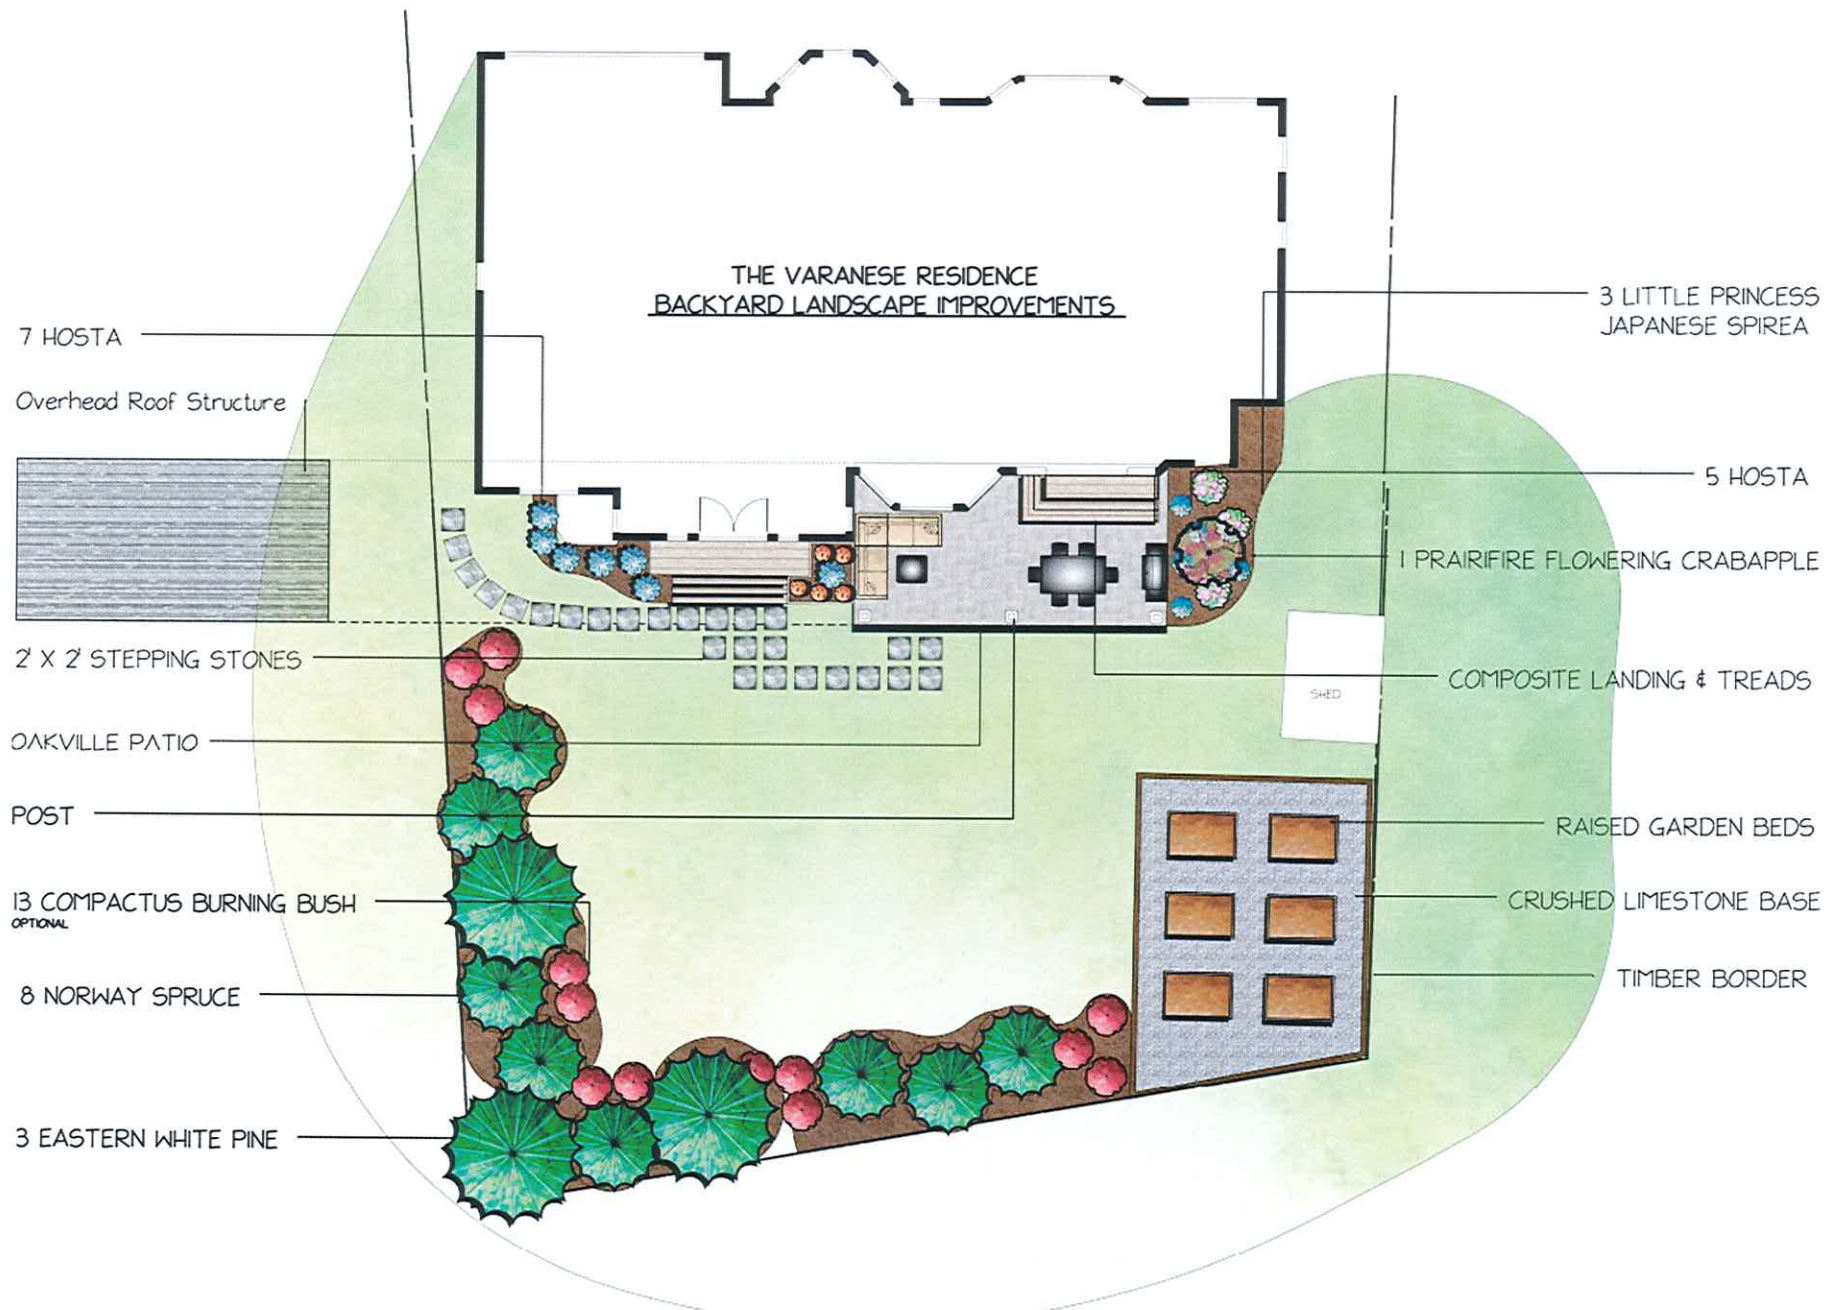

THE VARANESE RESIDENCE
FRONTYARD LANDSCAPE IMPROVEMENTS

3 SMARAGD (EMERALD)
AMERICAN ARBORVITAE

OAKVILLE BORDER

6 PATRIOT HOSTA

5 DOUBLE PINK KNOCKOUT SHRUB ROSE

4 WHITE DELIGHT CREEPING PHLOX

12 HENRY'S GARNET VIRGINIA SWEETSPIRE

2 DONALD WYMAN FLOWERING CRABAPPLE

OAKVILLE STONE

13 GOLDEN TIARA HOSTA

1 PYRAMIDAL BOXWOOD


5 DEUTSCHLAND ASTILBE

OAKVILLE STEP TREAD

1 AUTUMN BRILLIANCE
APPLE SERVICEBERRY

Retaining Wall

OAKVILLE PATIO

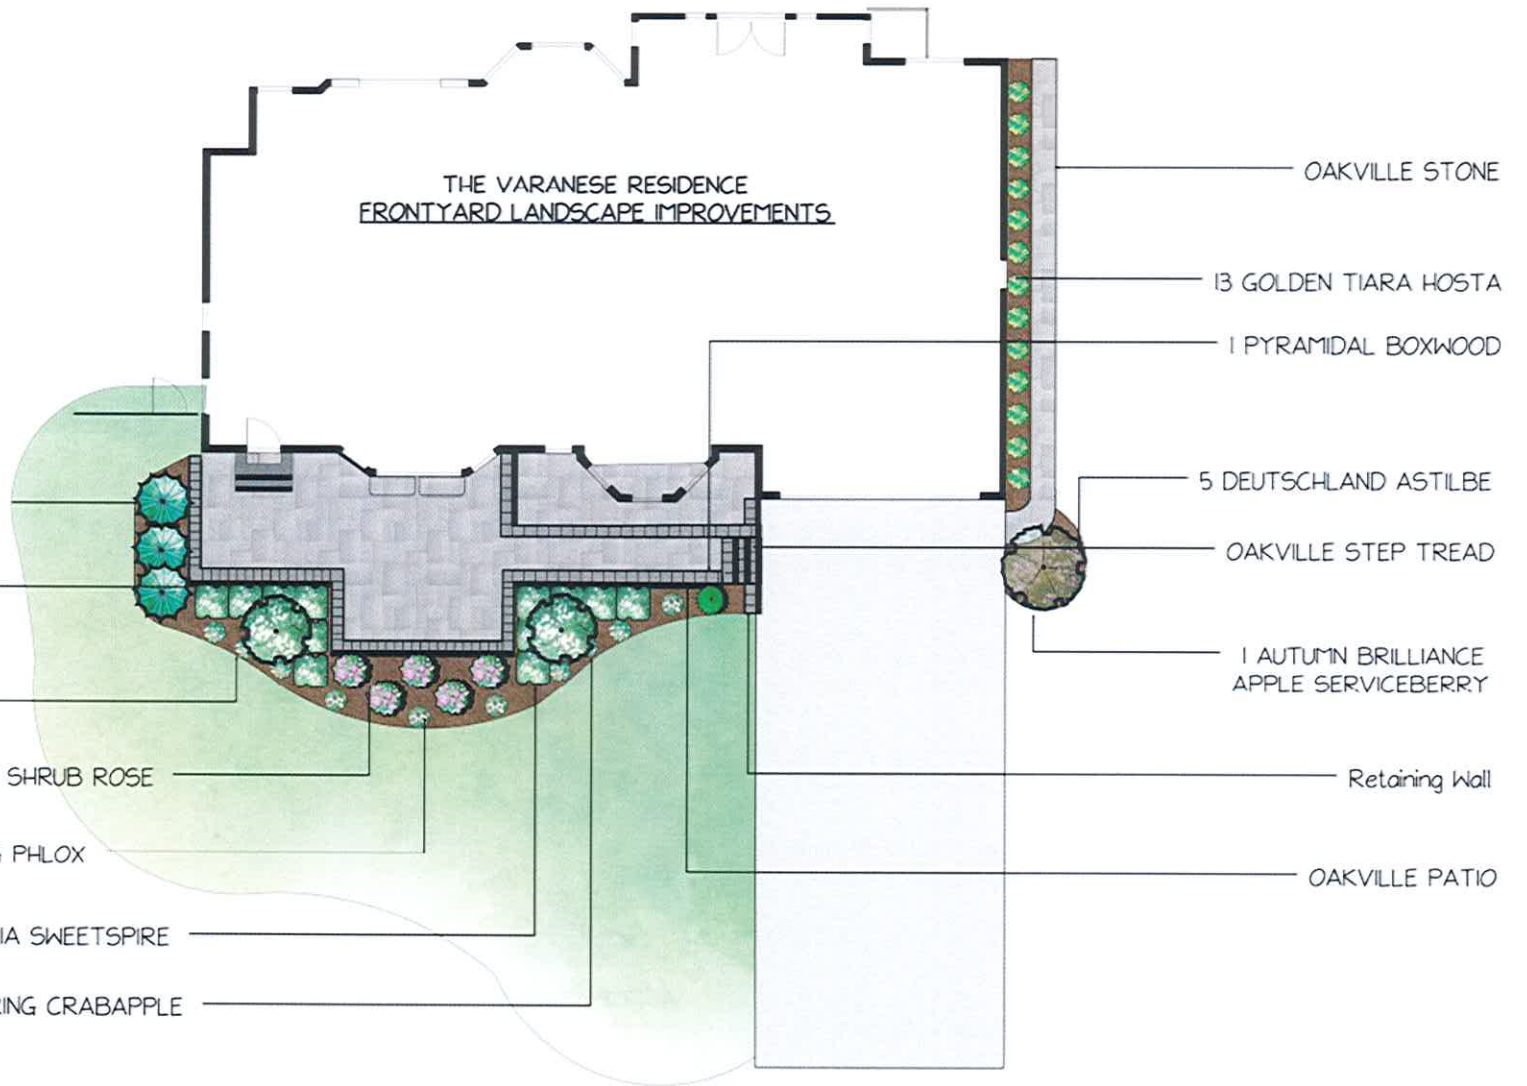

Patio and Walkway Pavers



Unilock
Style: Beacon Hill Flagstone
Color: Walnut

Front View



Front View with Neighbor



Front View with Neighbor's Empty Lot



Neighbors Across Street View



Neighbors Across Street View



Rear View of Neighbors



Rear View of Neighbors

