




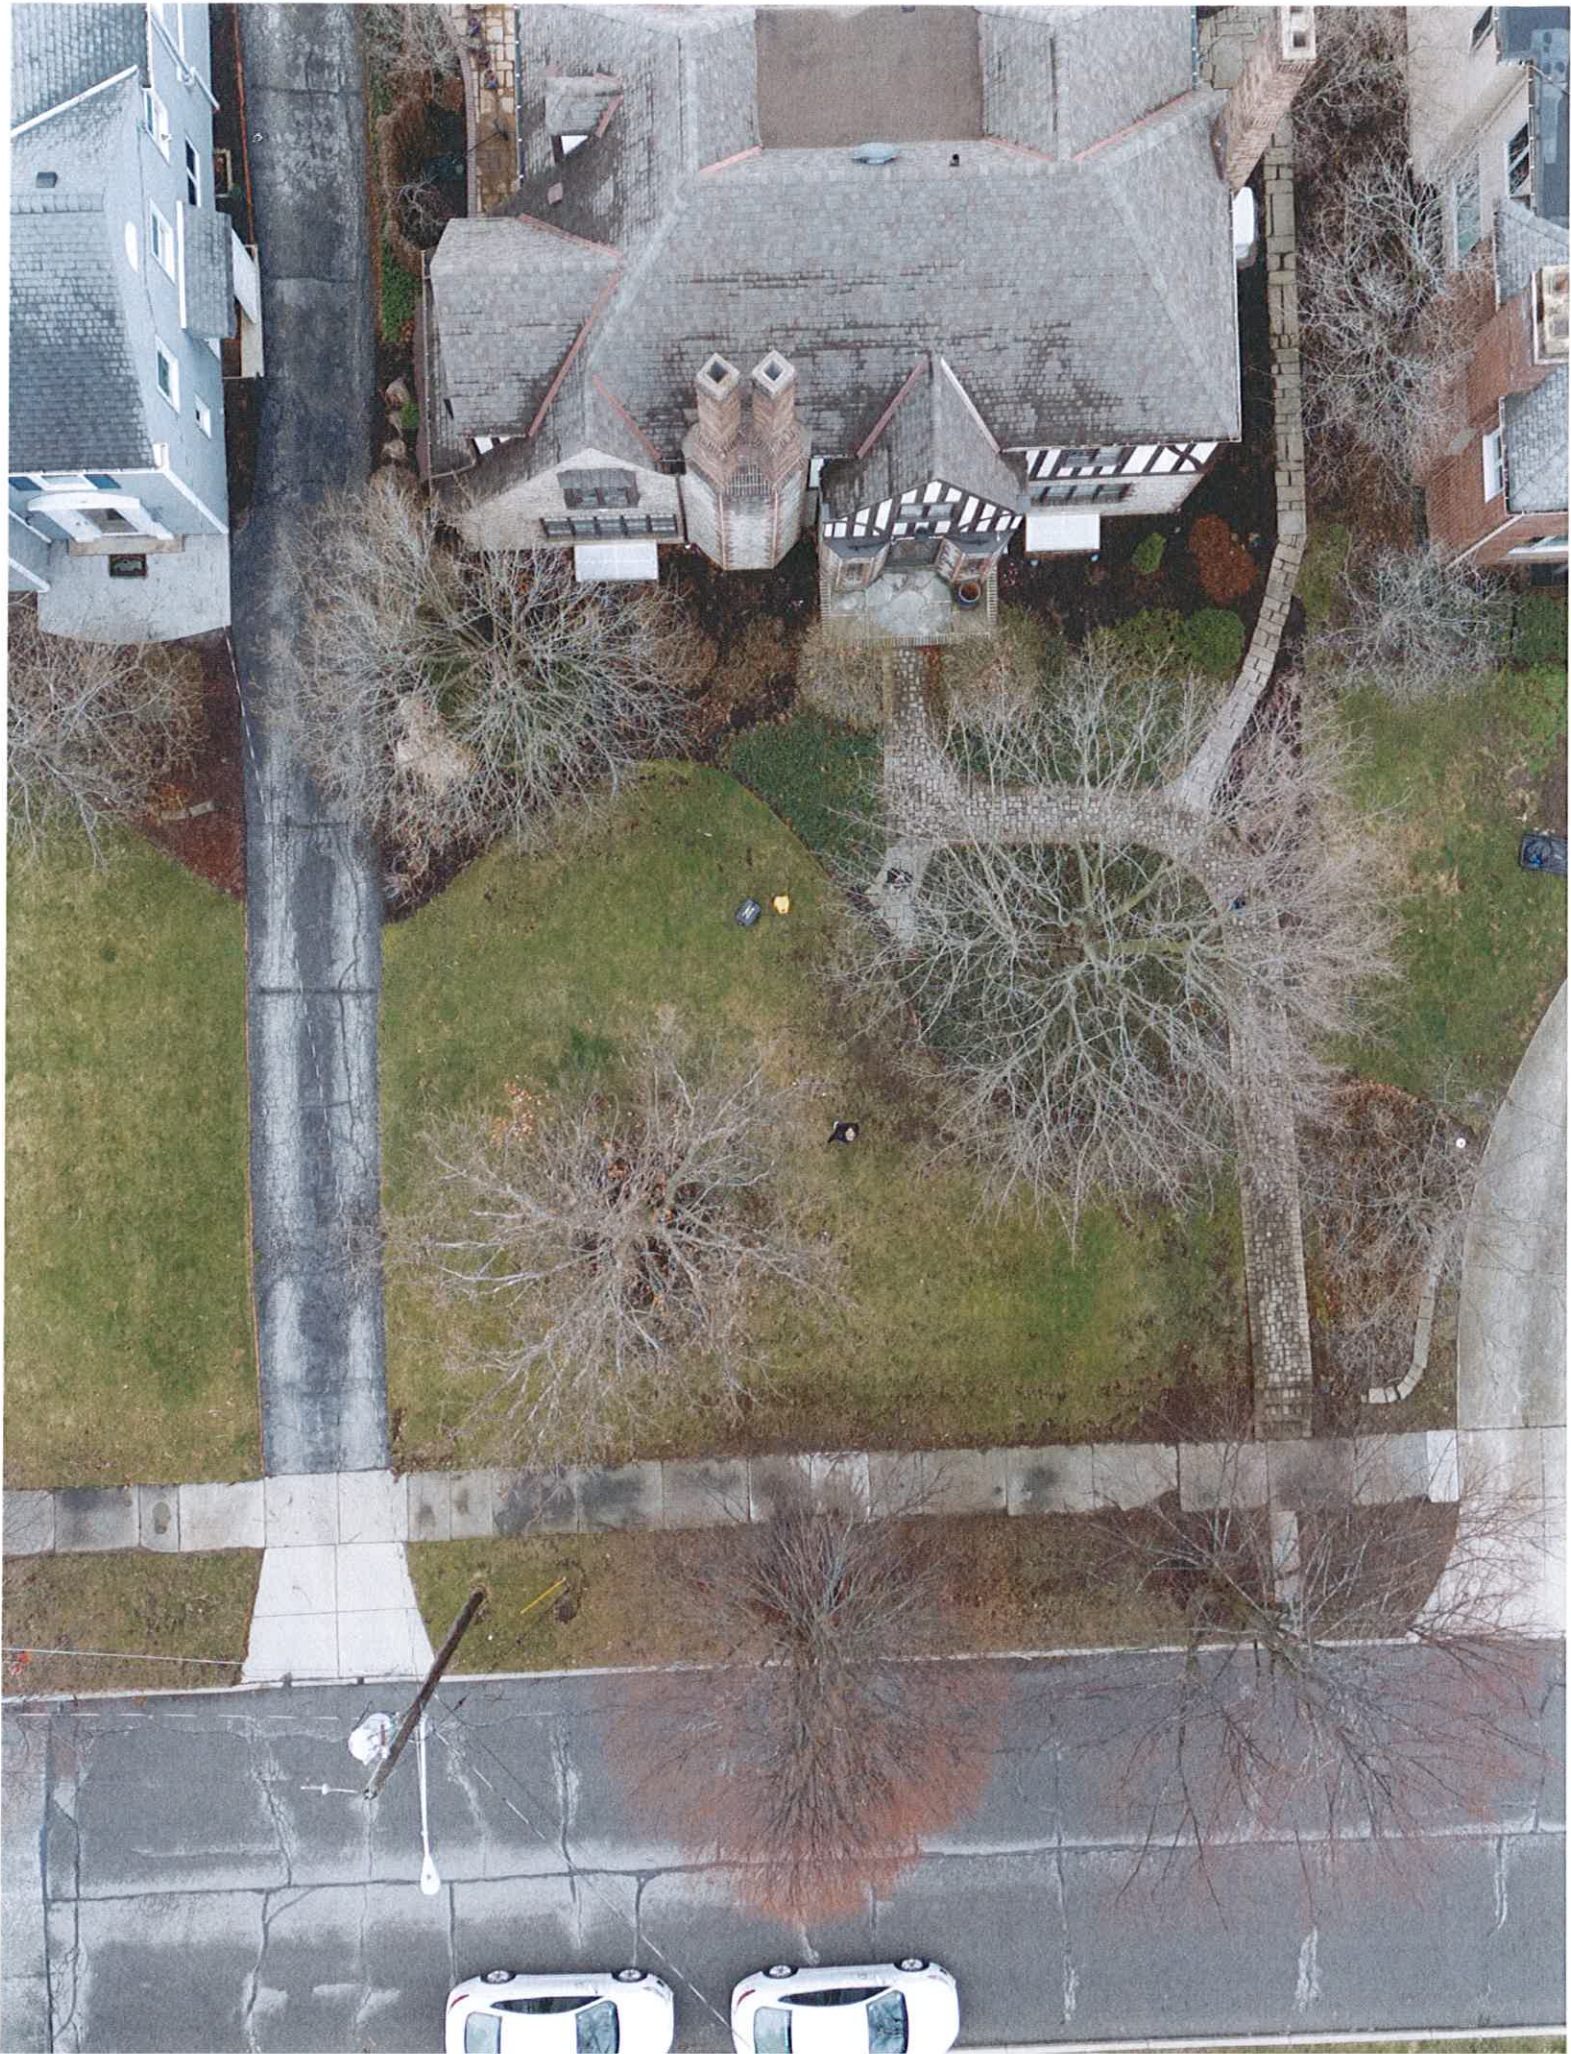

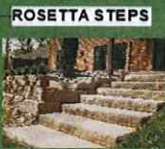

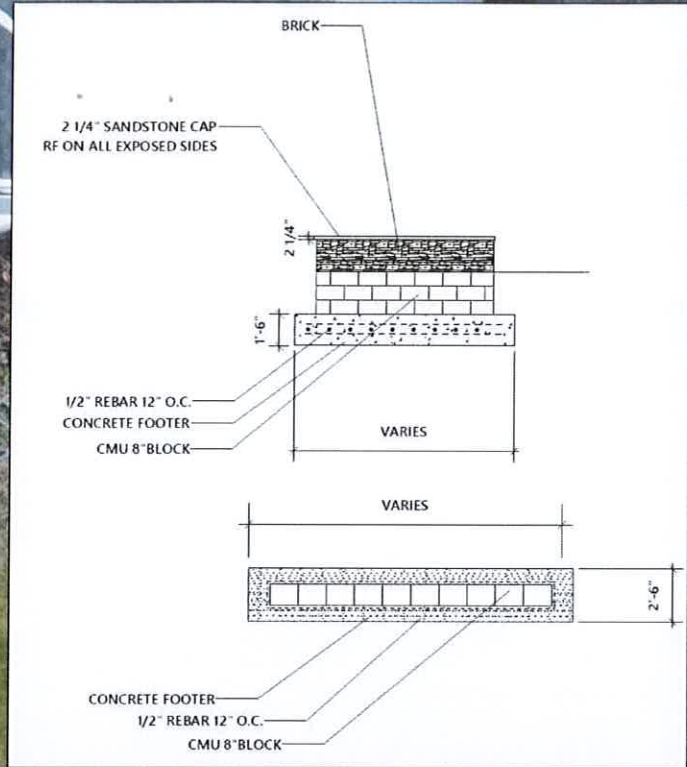

PLANT SCHEDULE				
ID	Qty	Botanical Name	Common Name	Size
Ccal	6	Clethra alnifolia 'Caleb' USPP 21589	Ruby Spice Summersweet	#5
HY-TW	3	Hydrangea m. 'Twist n Shout'	Twist n Shout Hydrangea	#5
JU-BP	5	Juniperus s. 'Blue Pointe'	Blue Pointe Juniper	6'
LM-VA	7	Liriope m. 'Variegata'	Variegated Lily Turf	#1

VOVOS RESIDENCE
247 ELMWOOD RD
ROCKY RIVER, OH 44116

LANDSCAPE CONCEPT

Copyright 2023
All Drawings may not be
used, duplicated, or altered
without the written consent
of Ground Works Land
Design, Inc.

Project Manager: KMT
Date: 4/14/2025
Scale: 1/8" = 1'-0"
Drawing No: L-1
of 1

