


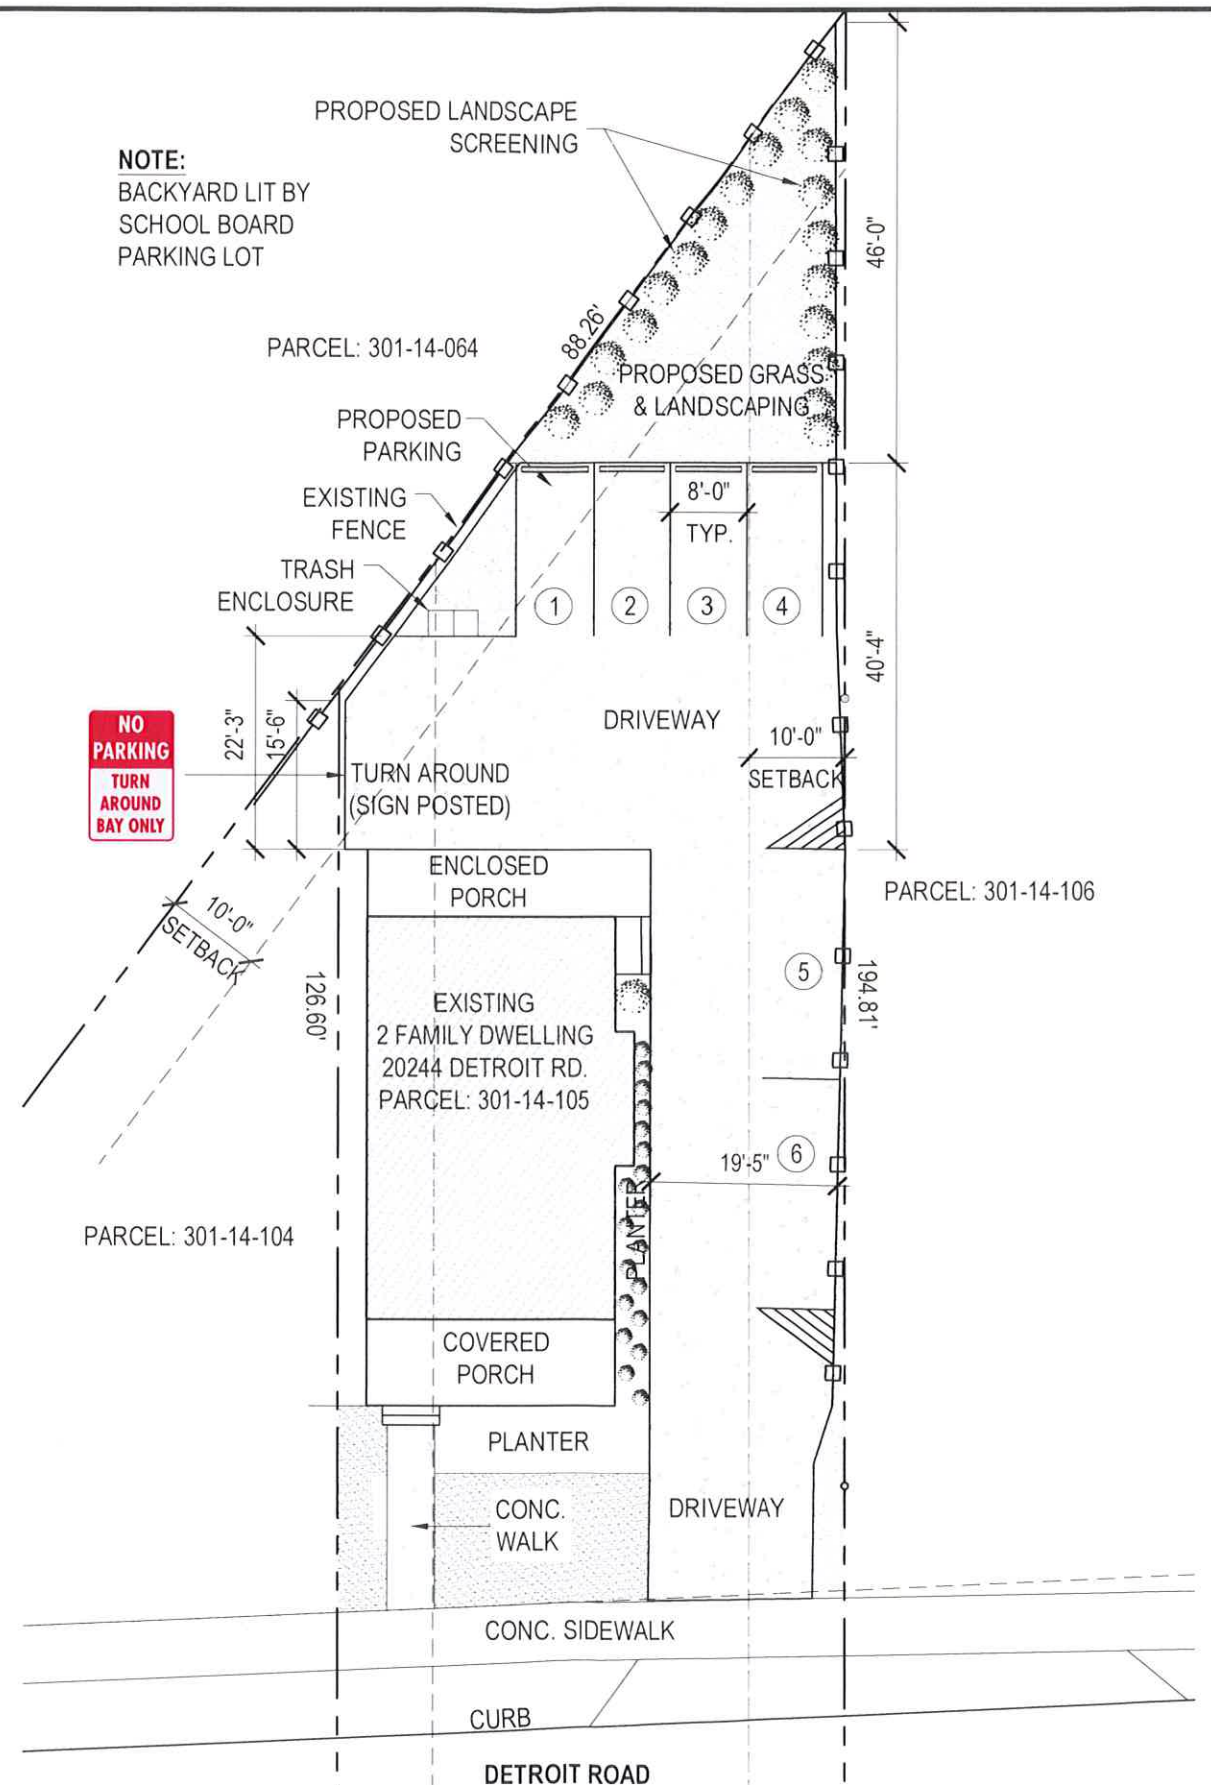


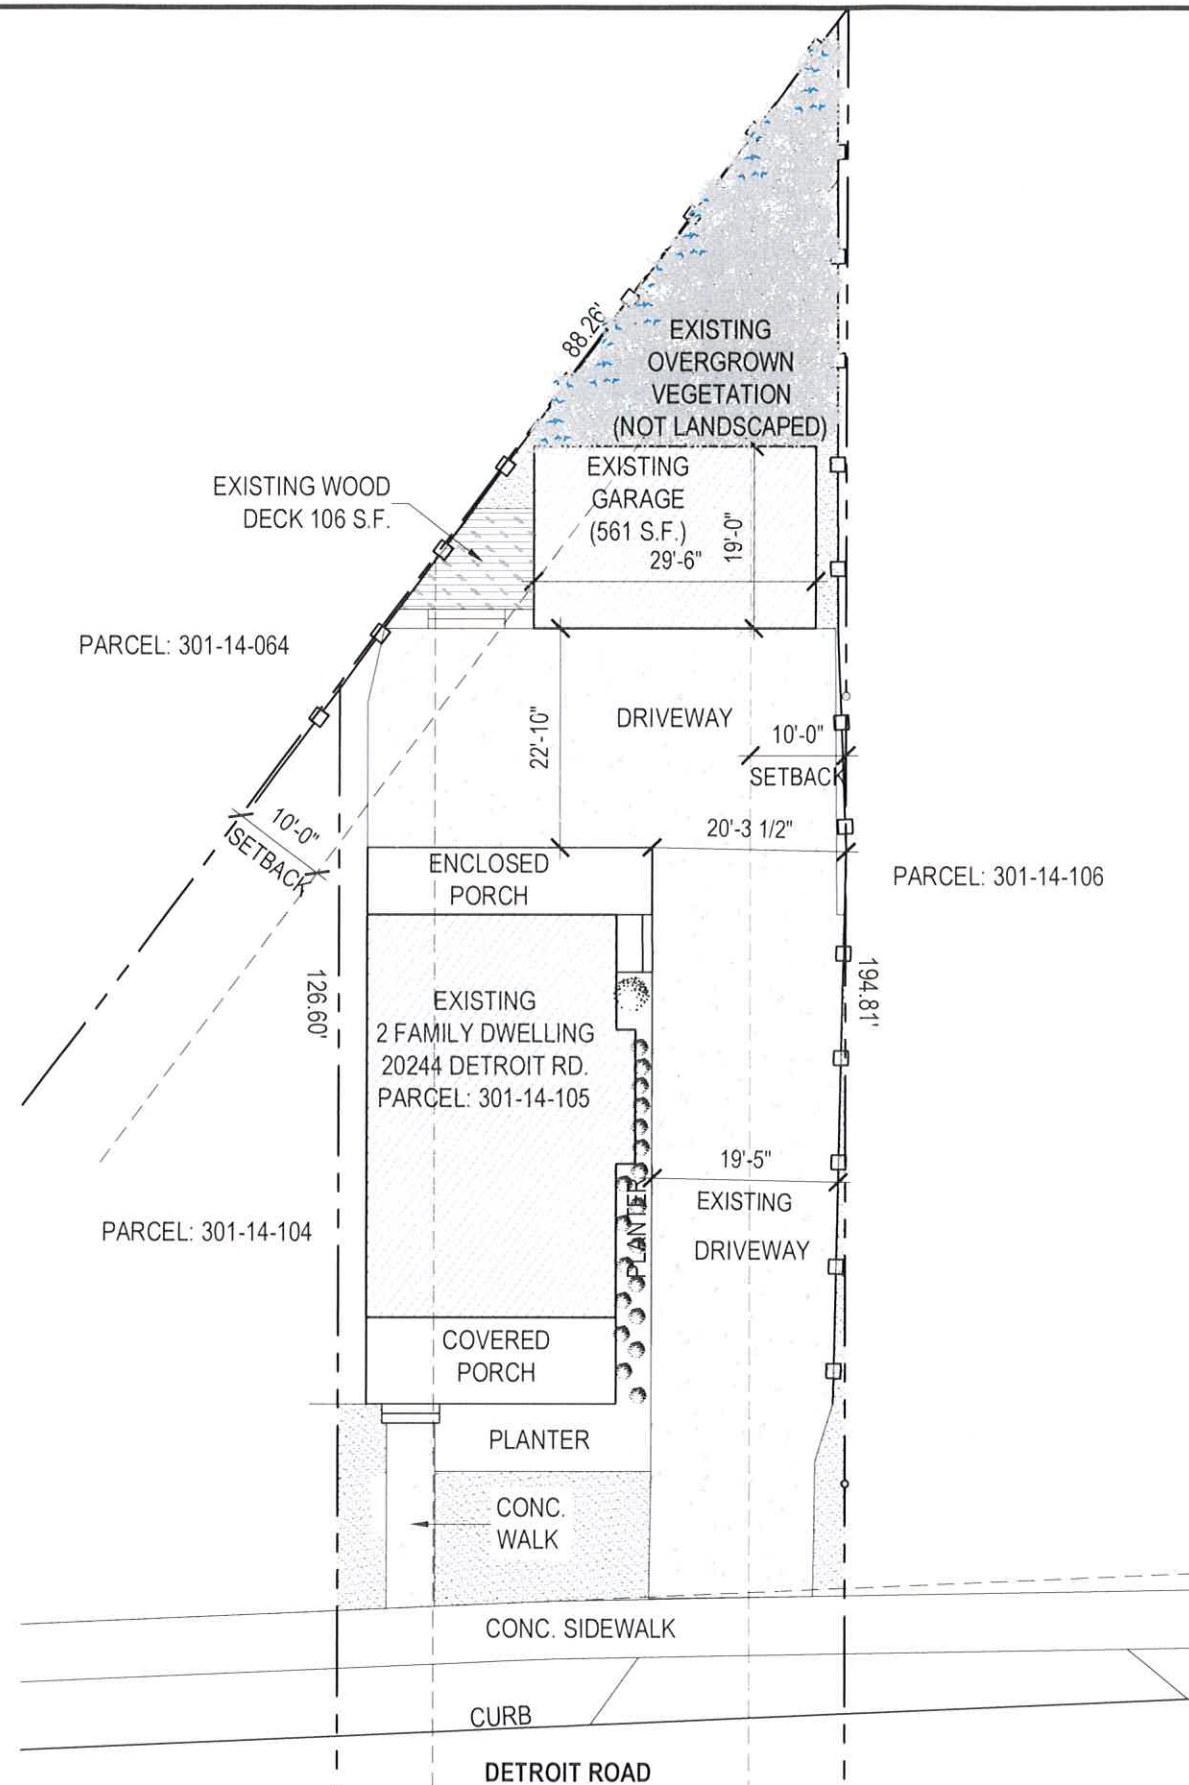

20244 DETROIT ROAD
PPN: 301-14-105

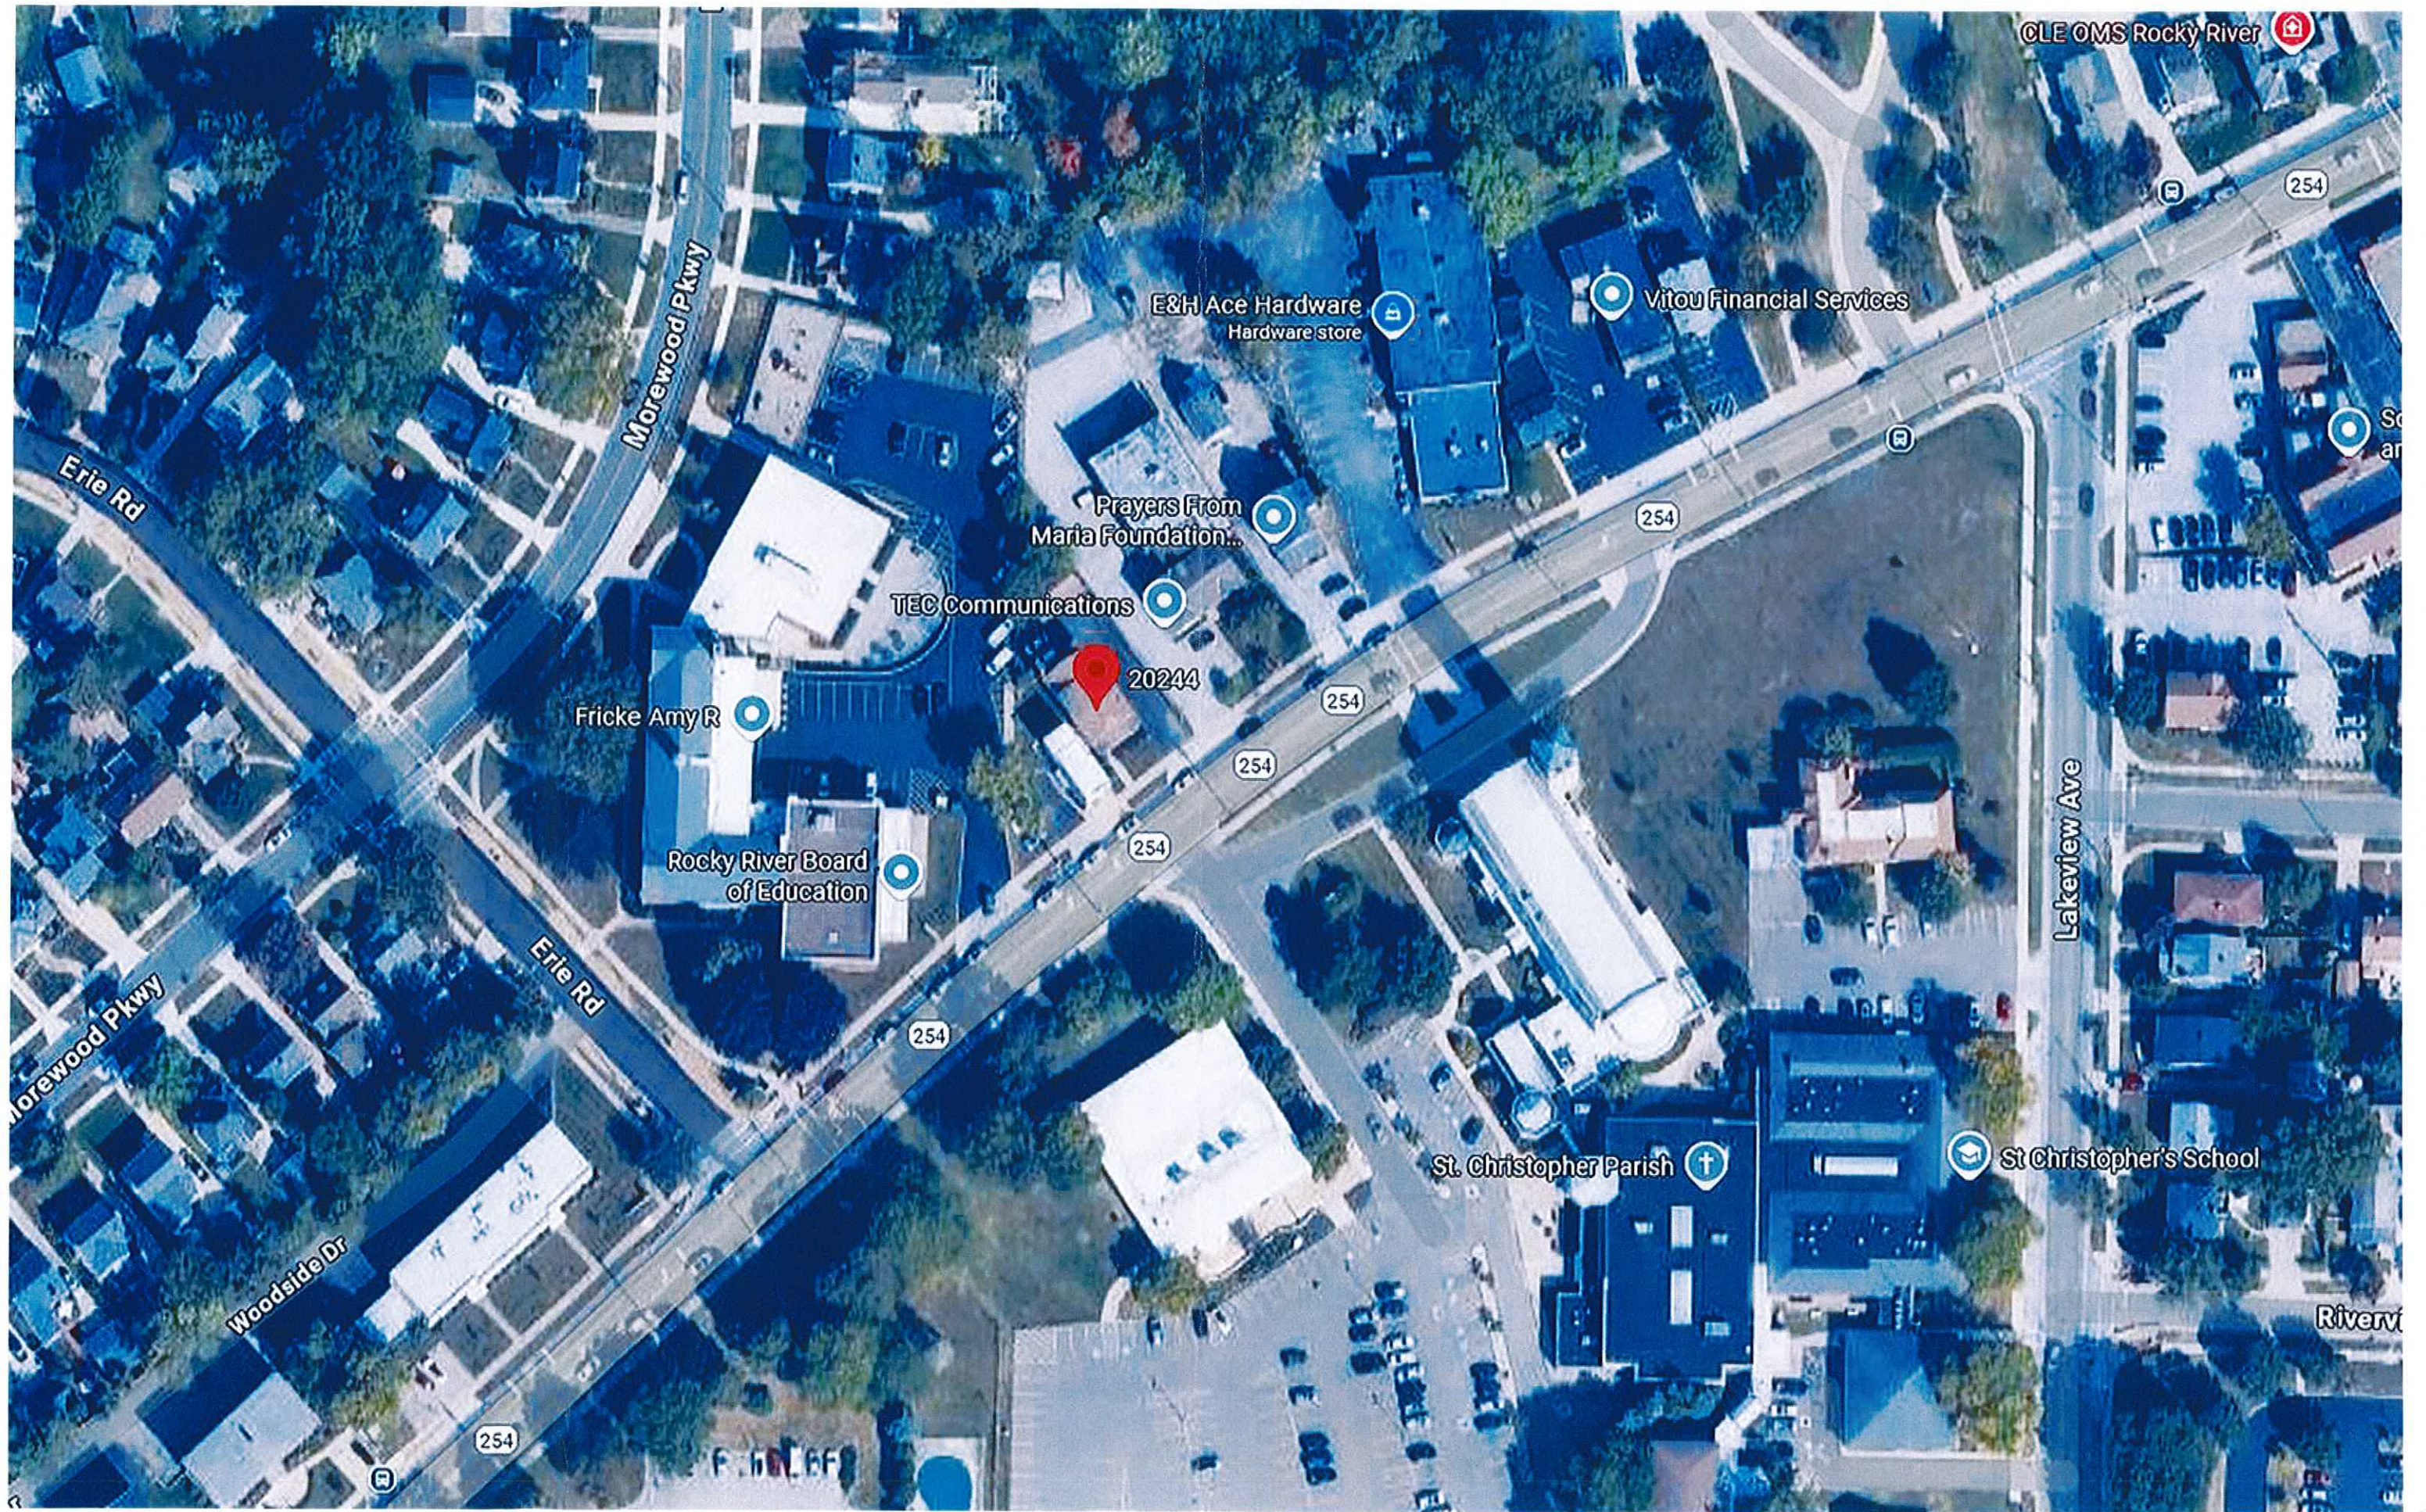

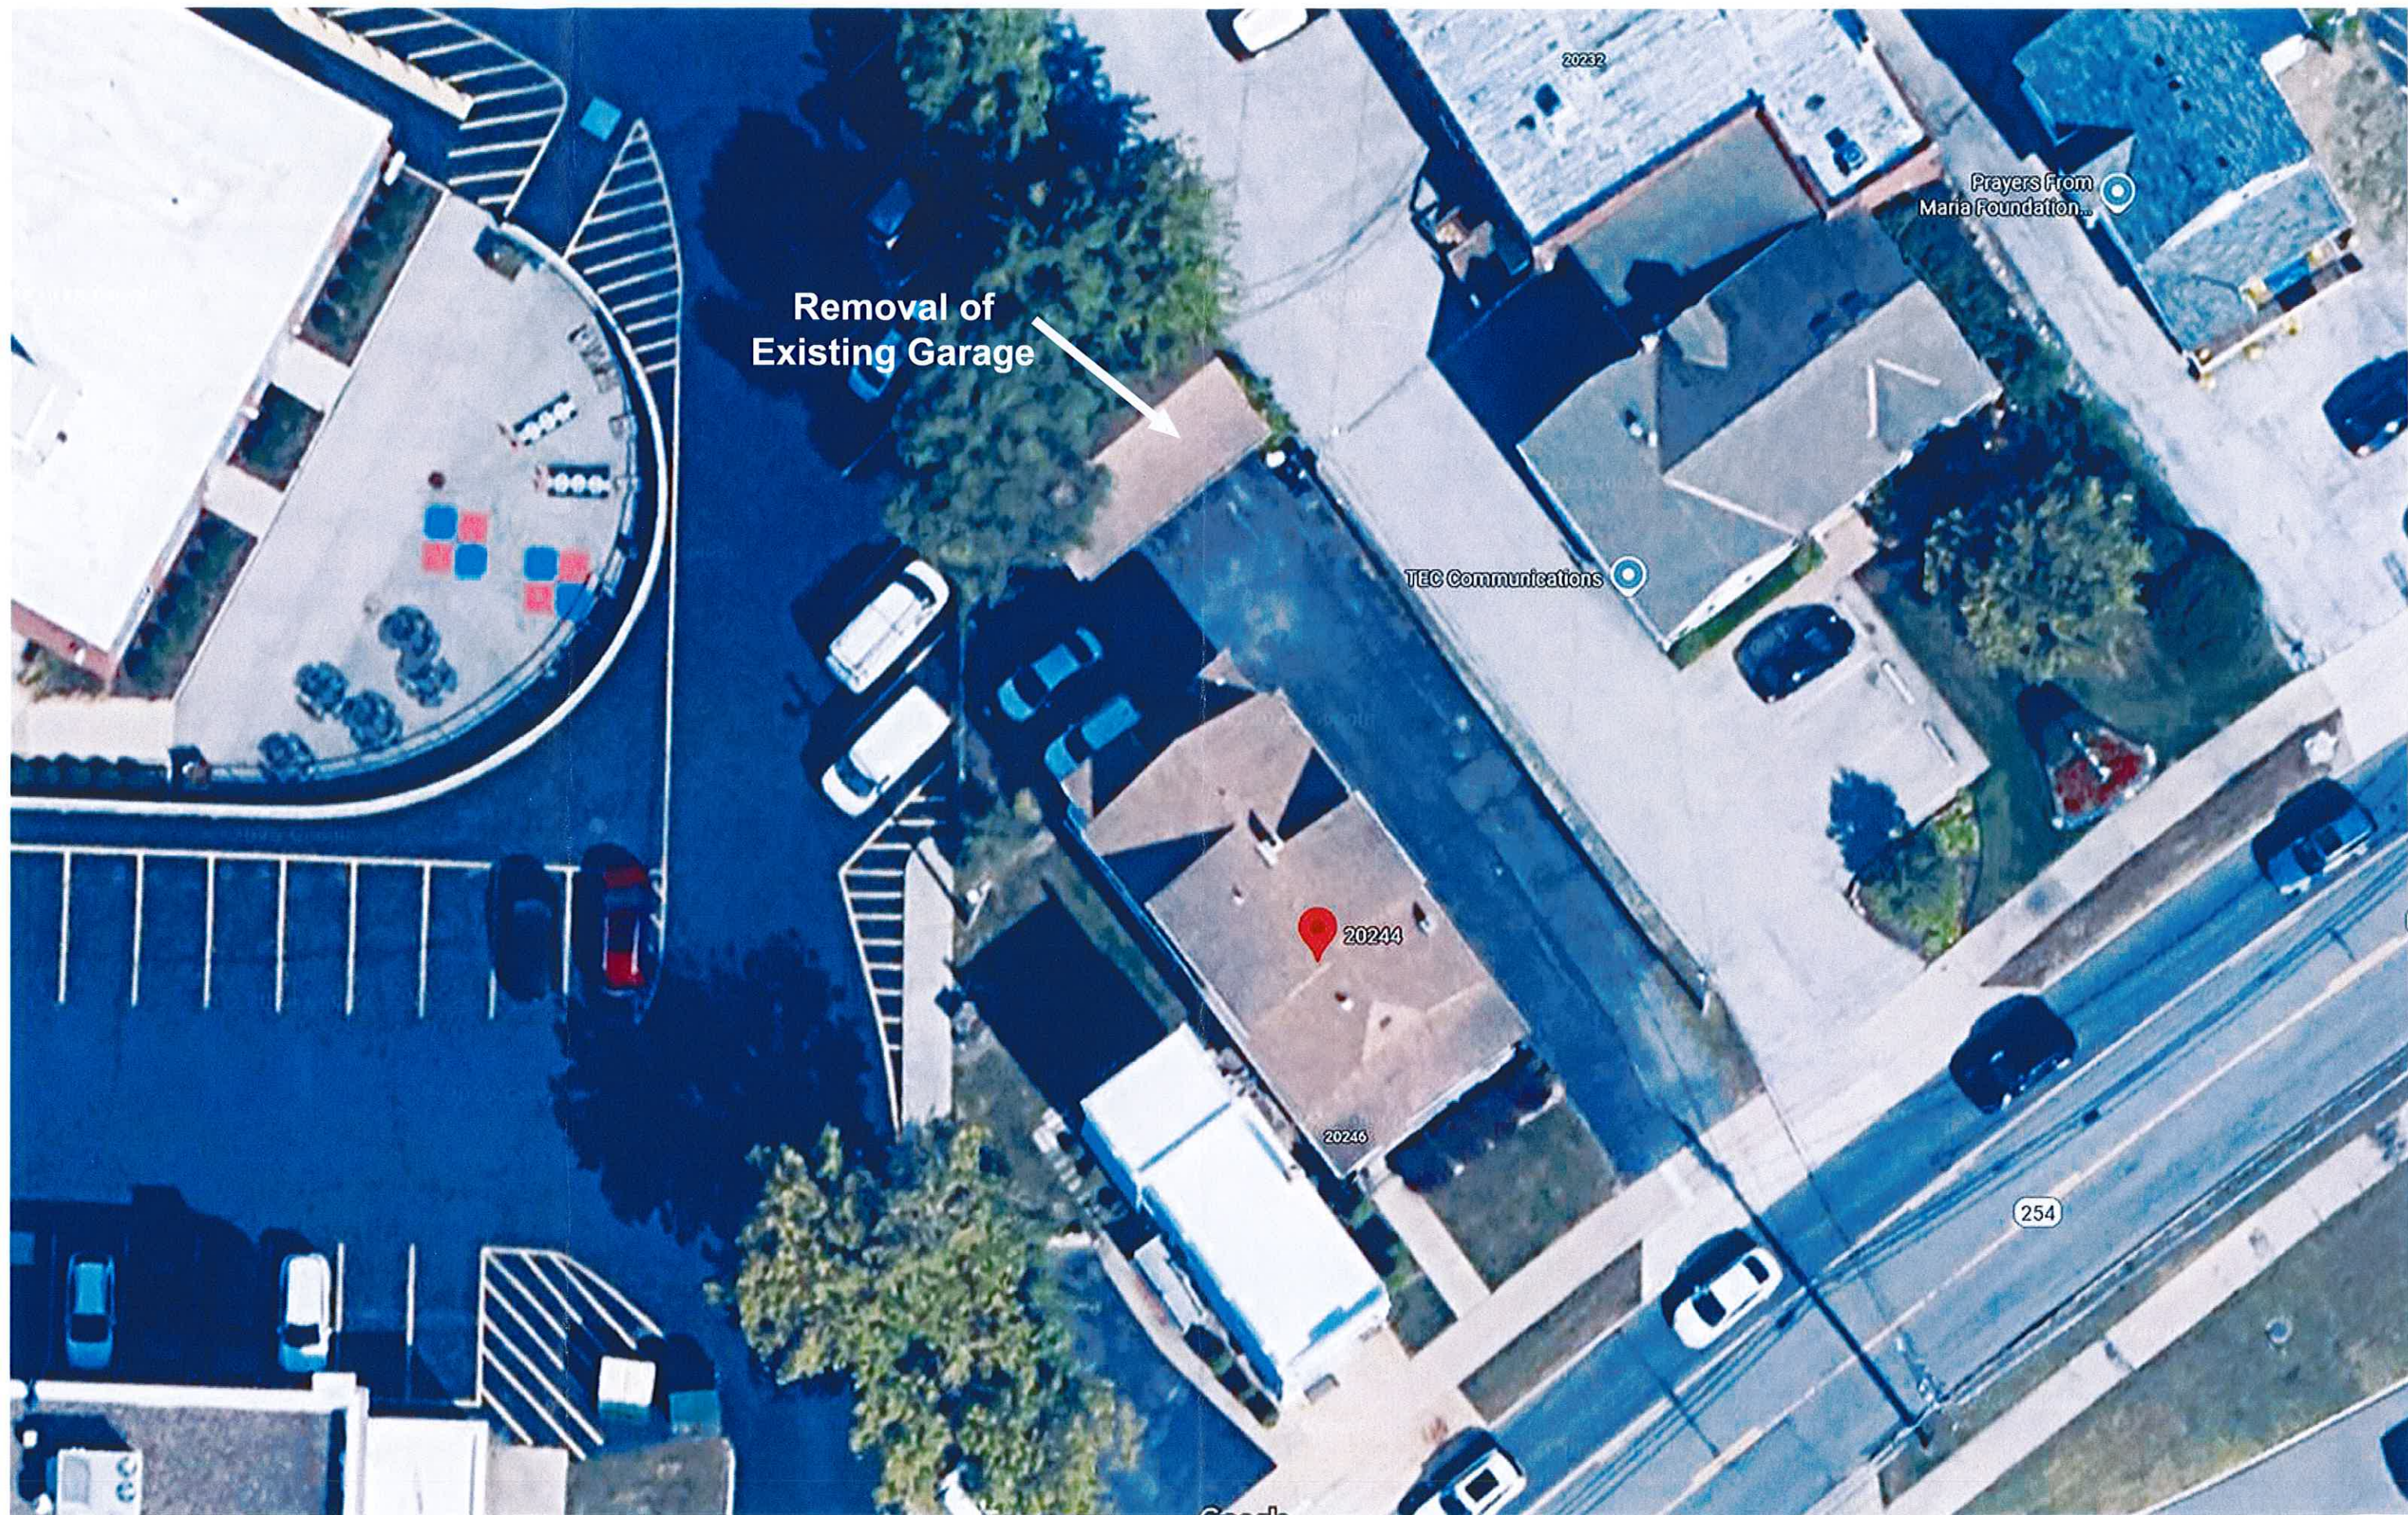

Removal of
Existing Garage

TEC Communications

Prayers From
Maria Foundation...

20244

20246

254

