



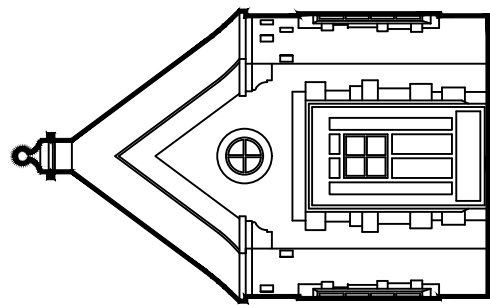


MARK REINHOLD architect 1120 Forest Road, Lakewood, Ohio 44107 (216).906.7097






REGISTERED PROFESSIONAL ARCHITECT
TERRY OSTER
08-12-2025

CRAIG ANDREWS DETACHED GARAGE 20725 WESTWAY DRIVE ROCKY RIVER, OHIO 44116

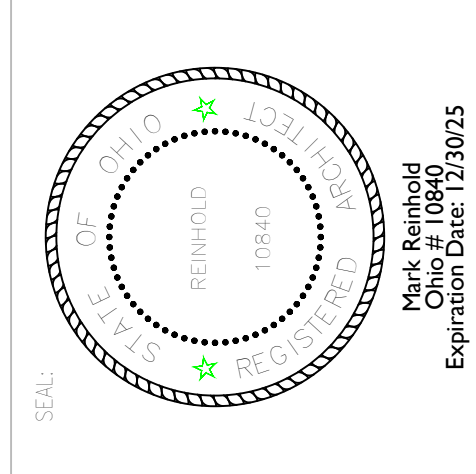



PRICING SET A-I

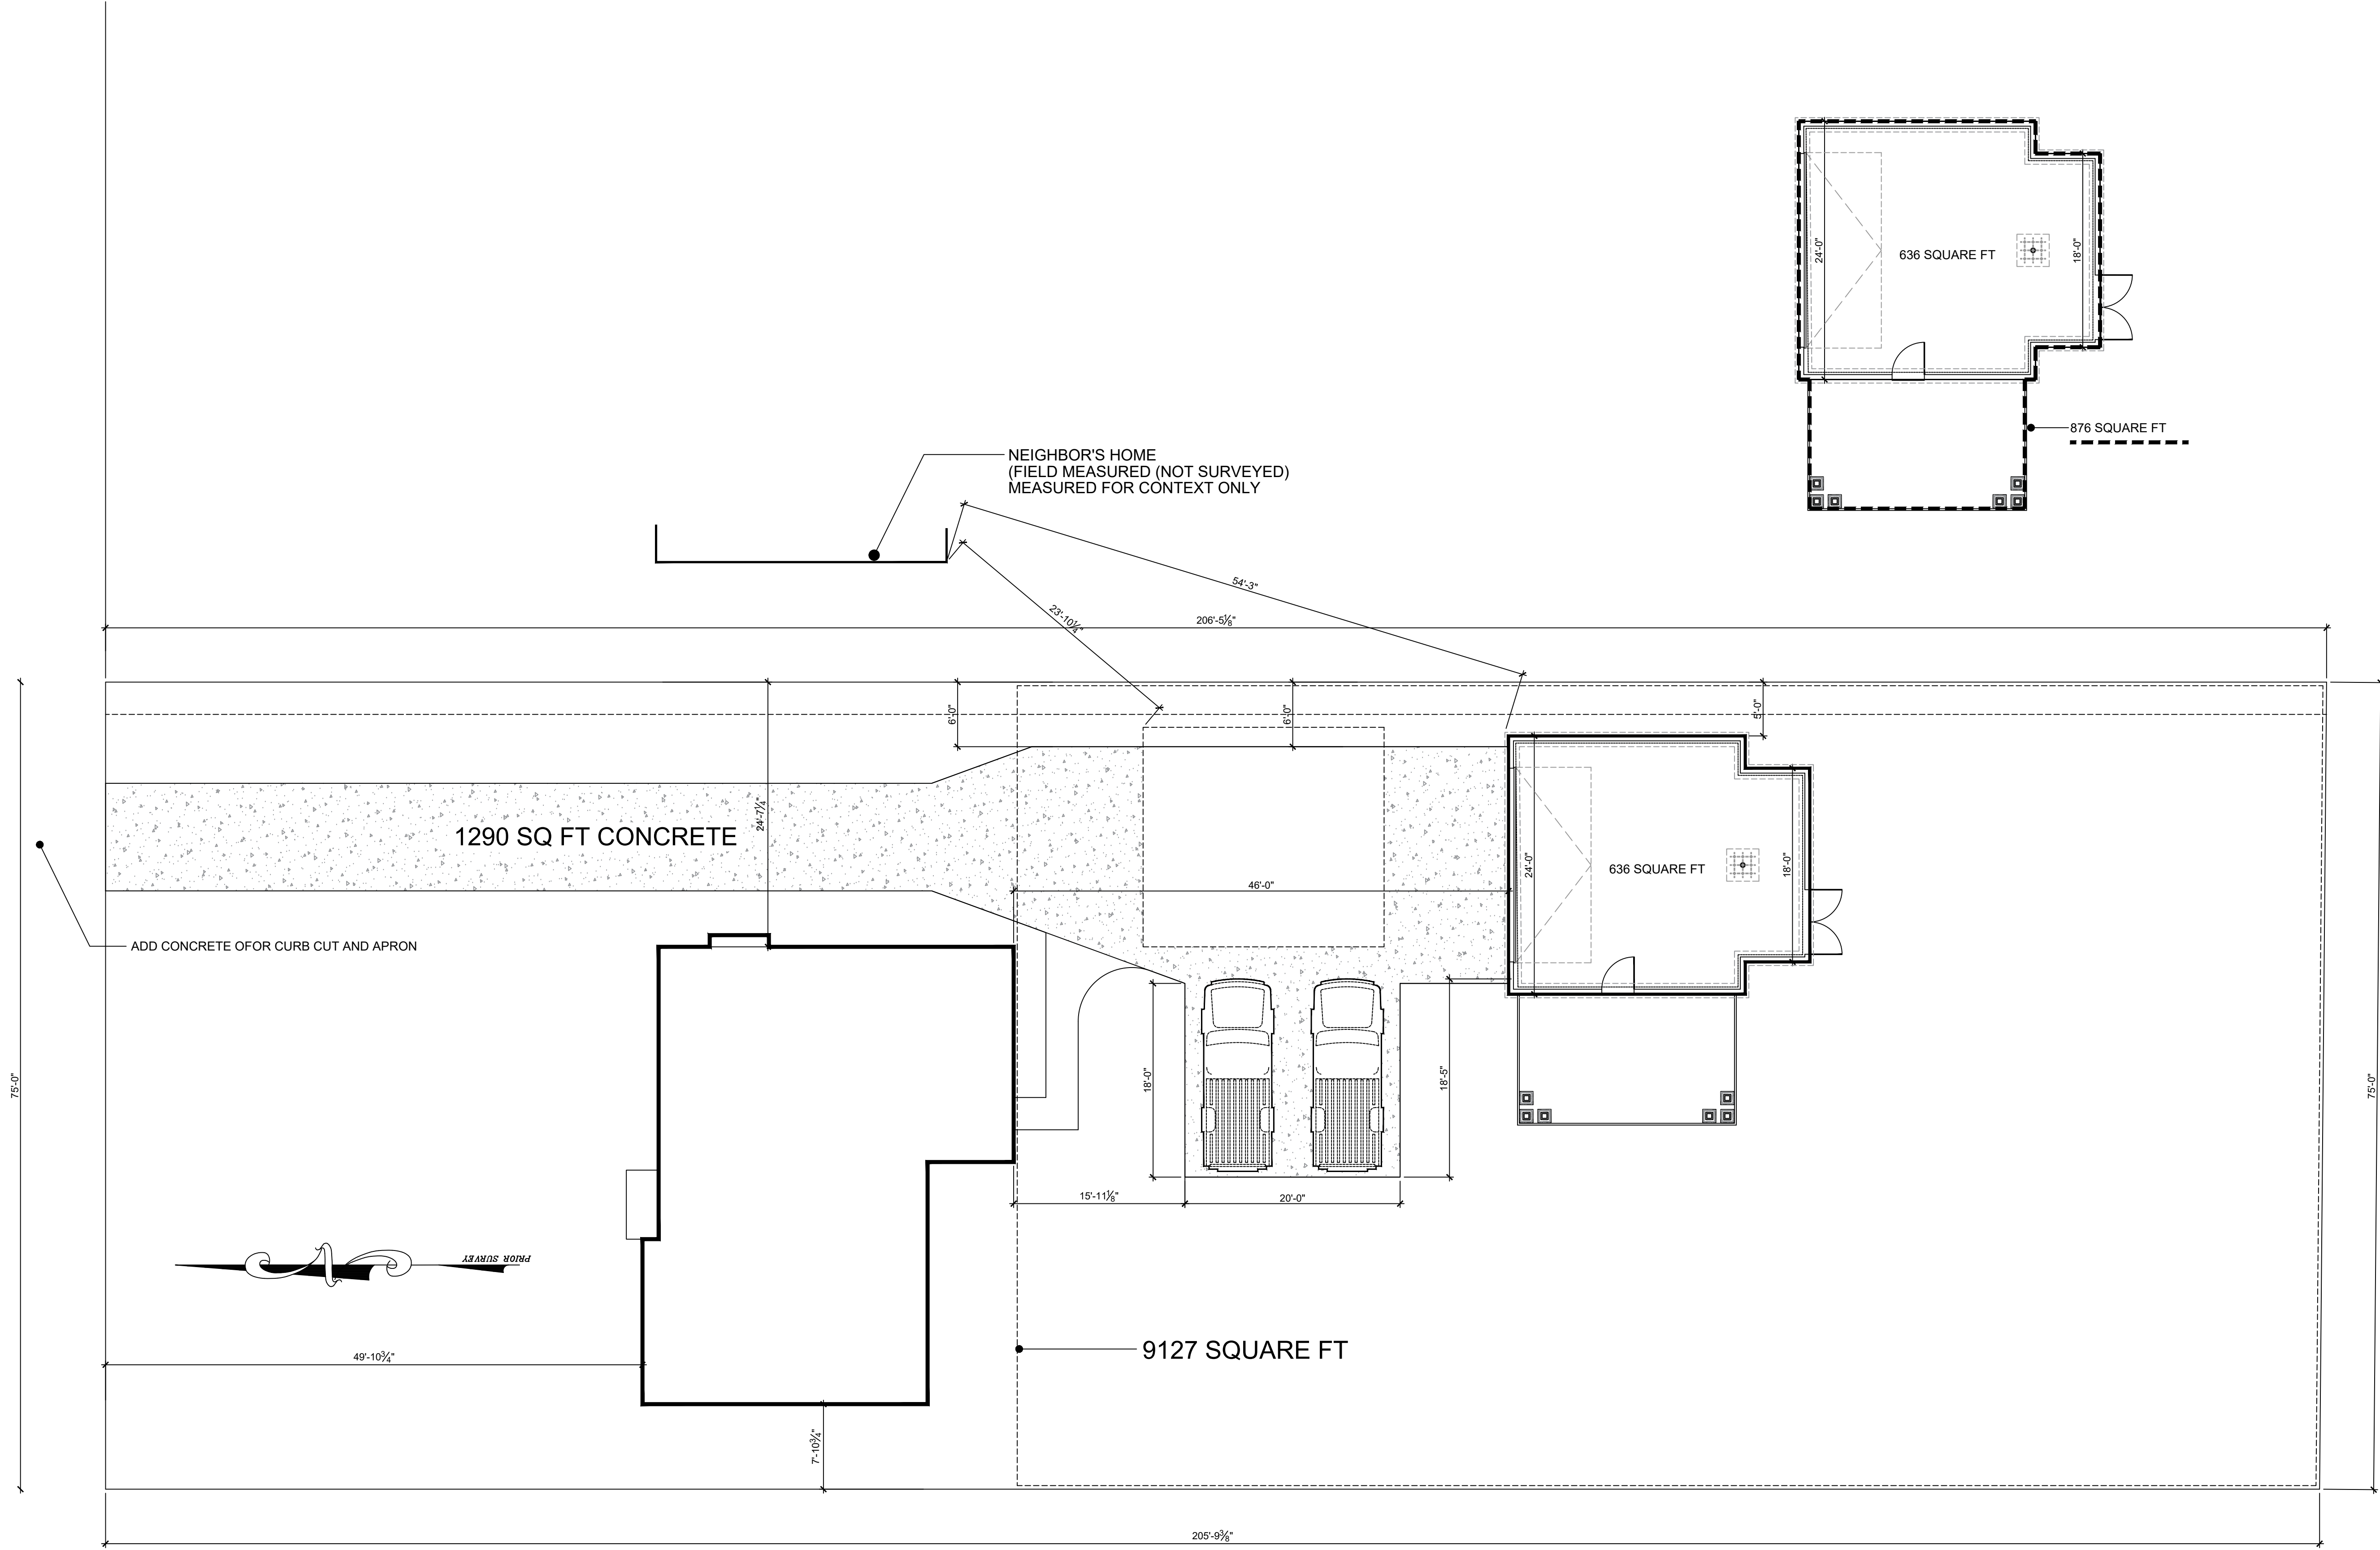

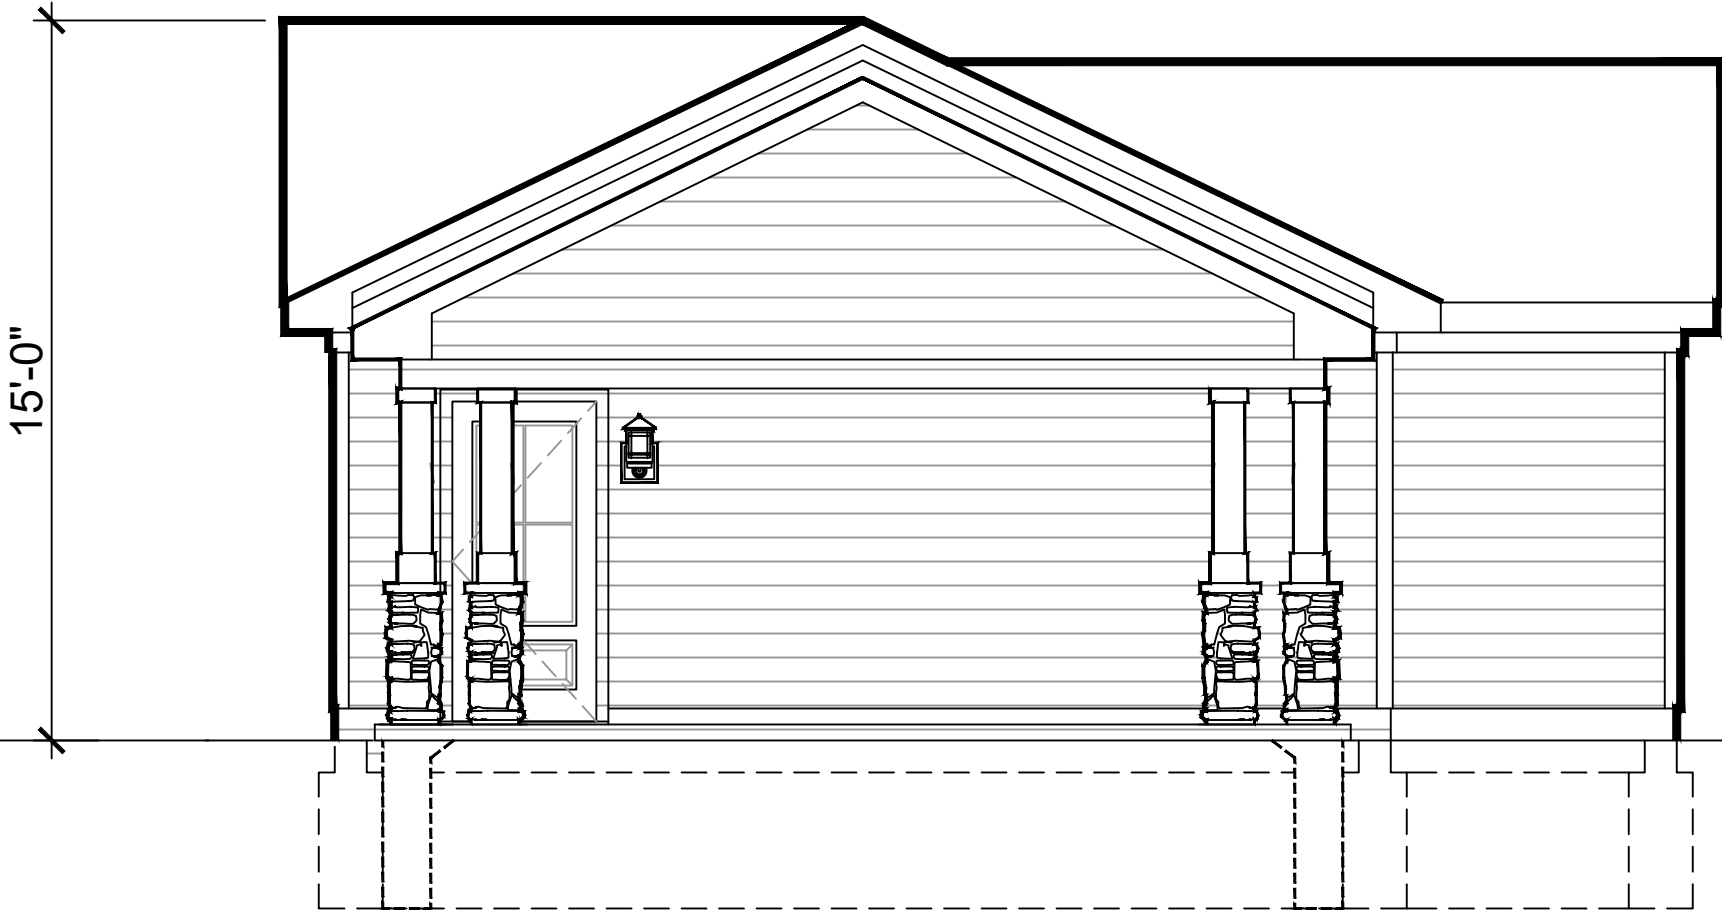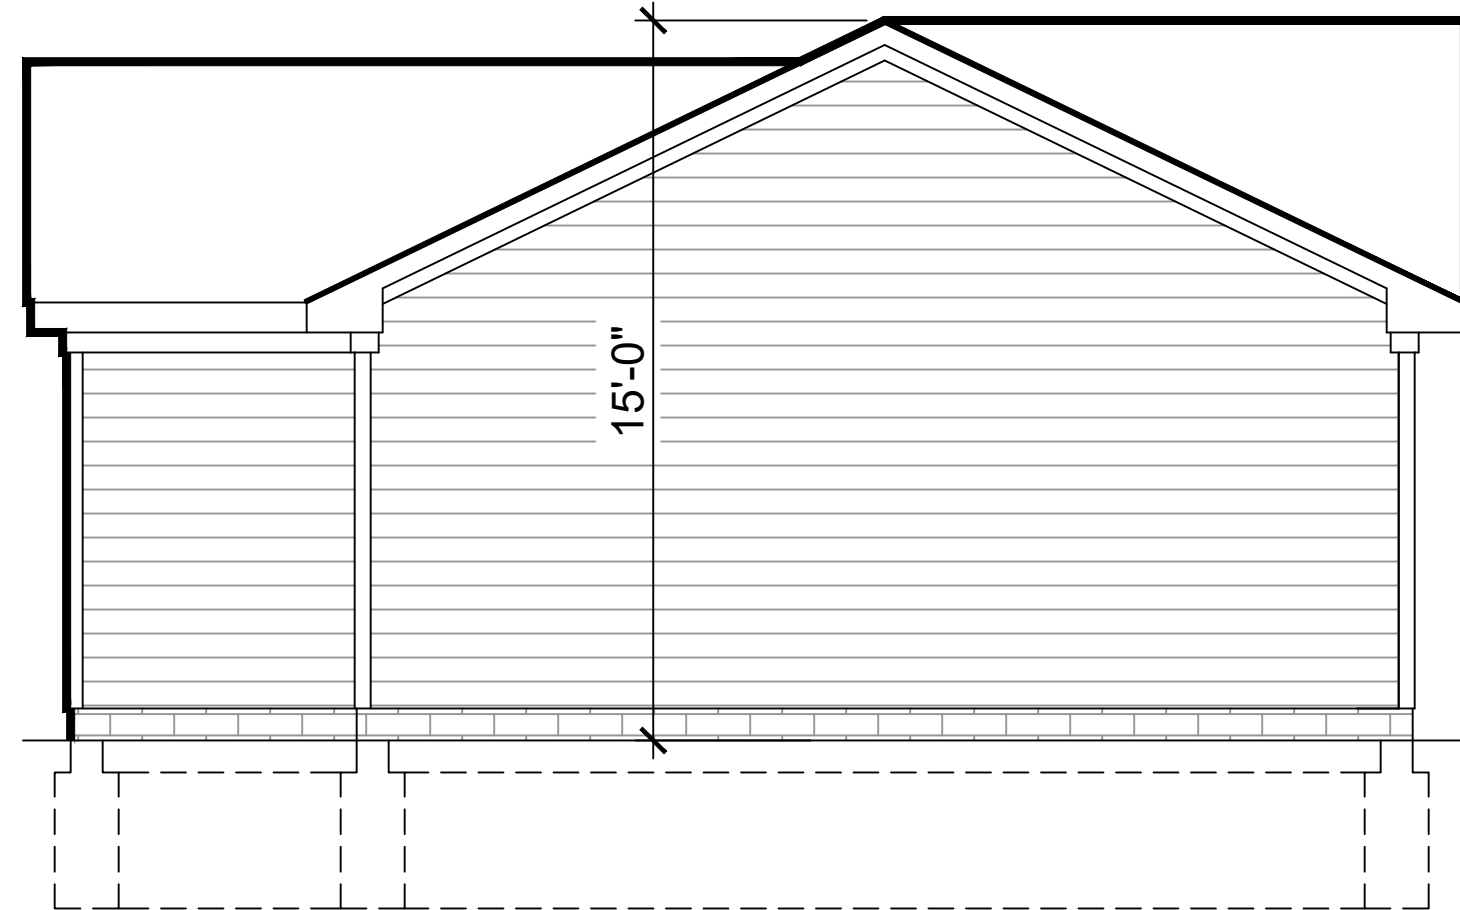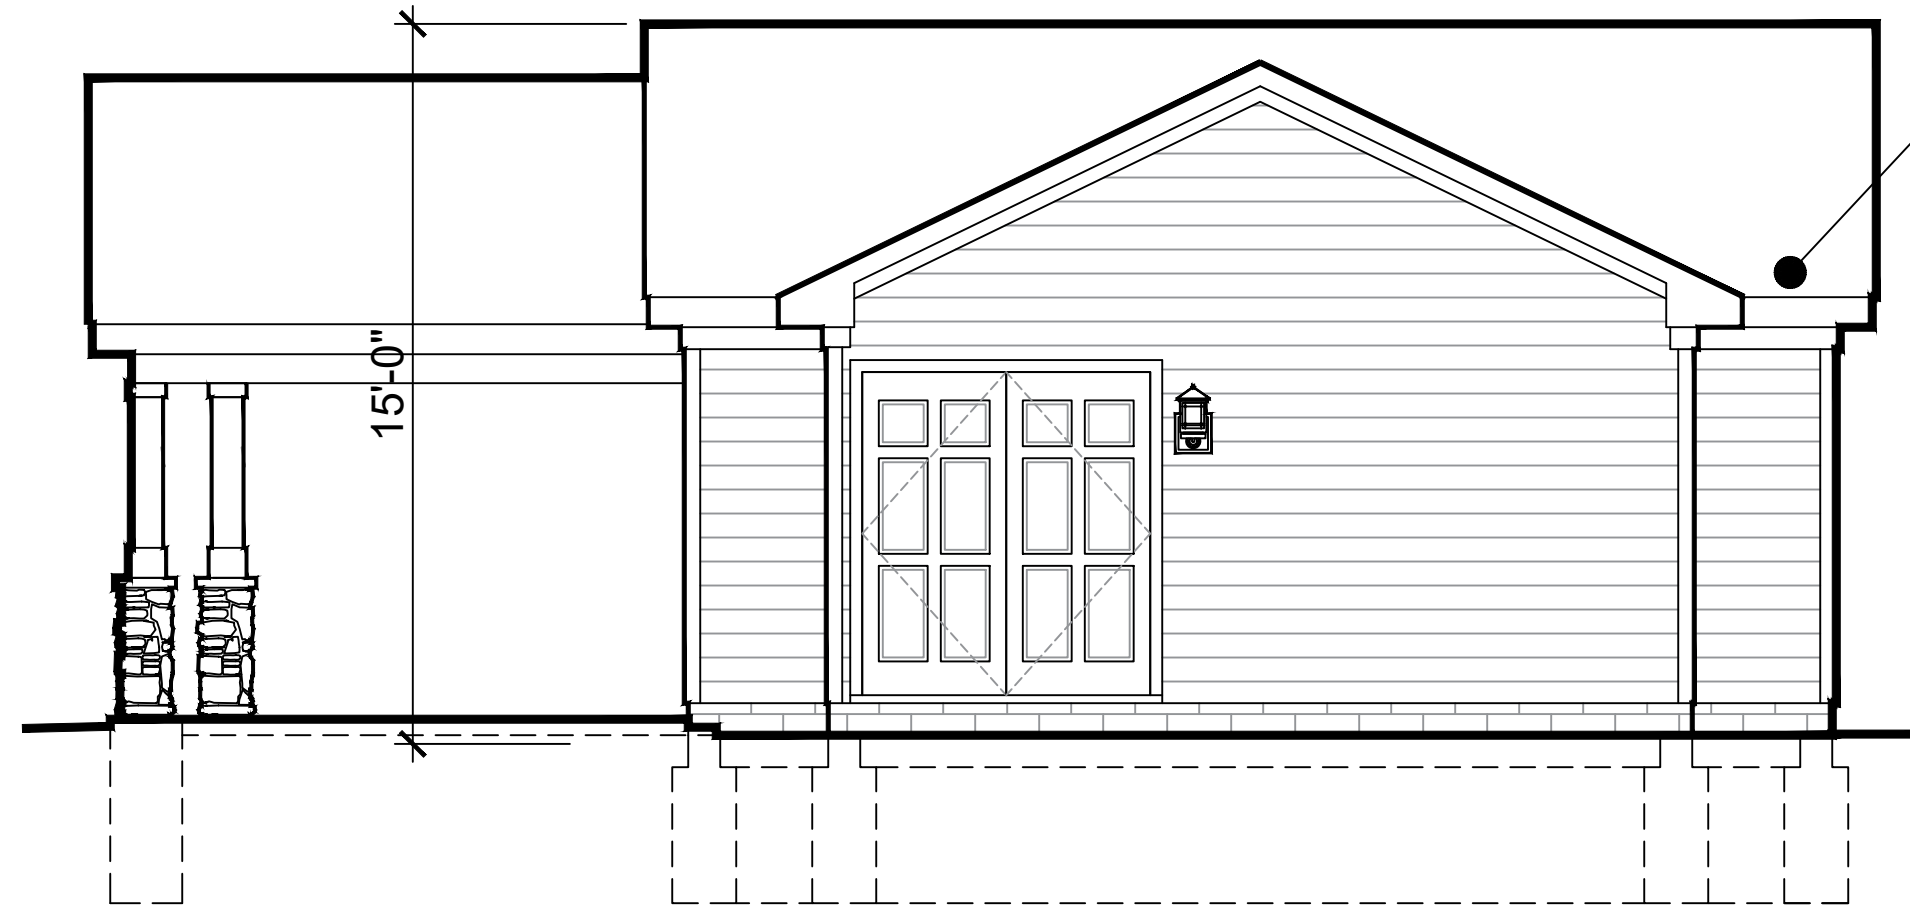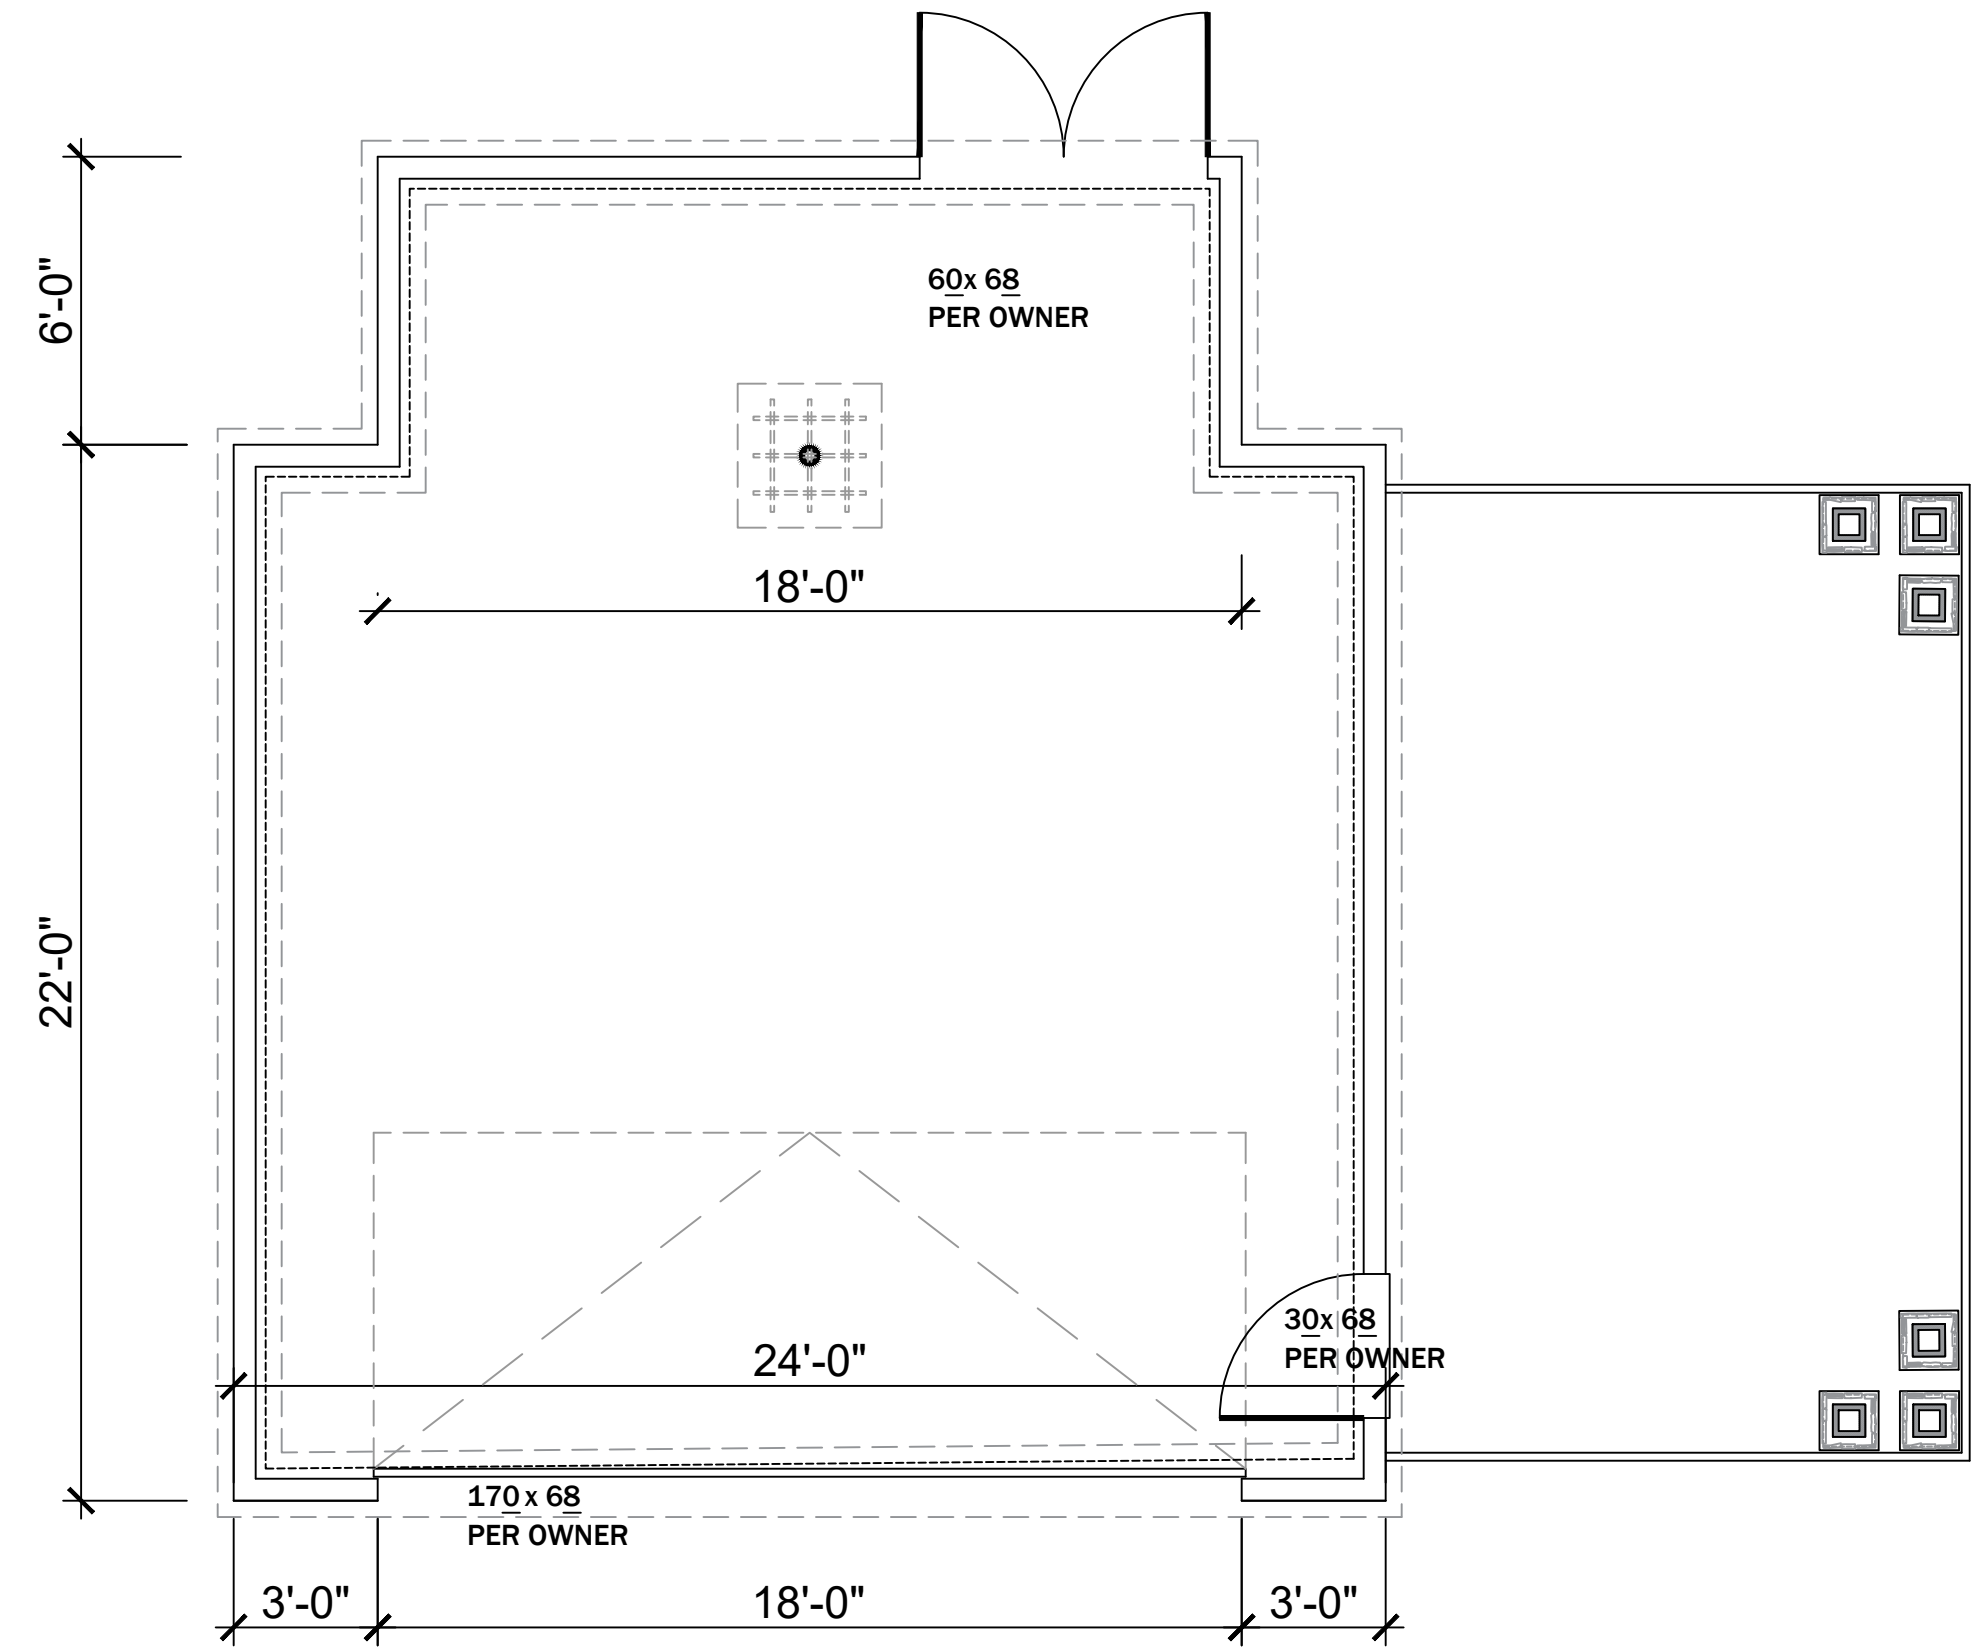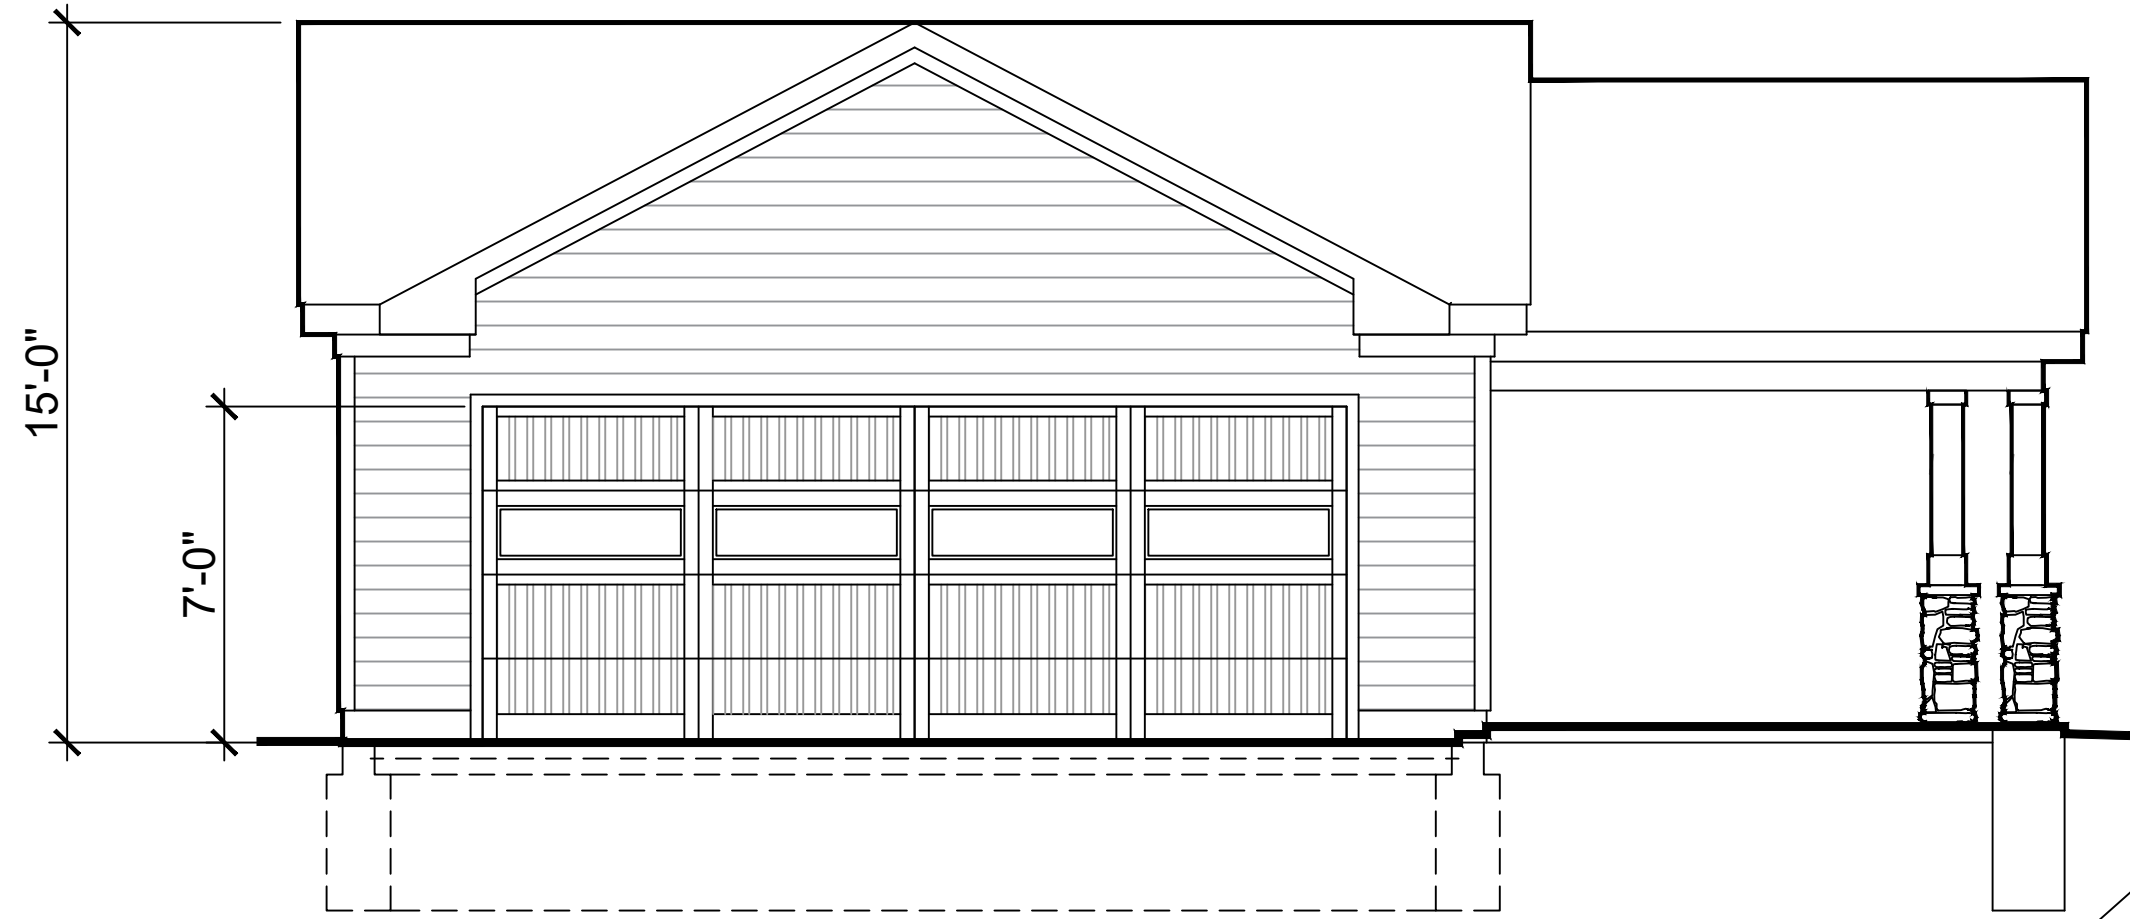

ROOF NOTES TYP:
5/8" PLYWOOD SHEATHING typ.
PROVIDE ICE AND WATER SHIELD PER NOTES
PROVIDE 30 LB. BUILDERS FELT @ SHEATHING
MIN. 300 LB. ROOF SHINGLES (ALLOW FOR DIMENSIONAL
LIFETIME ASPHALT SHINGLES OR SHINGLES TO MATCH)
WHITE GUTTERS AND DOWNSPOUTS (to match at additions)

36" MIN. ICE AND WATER
SHIELD @ EAVE LINE

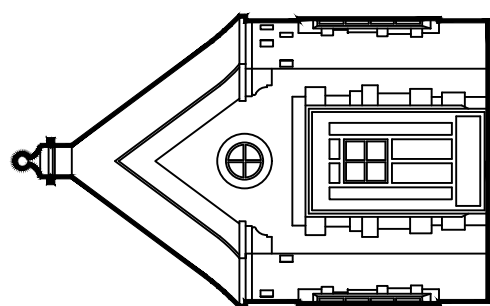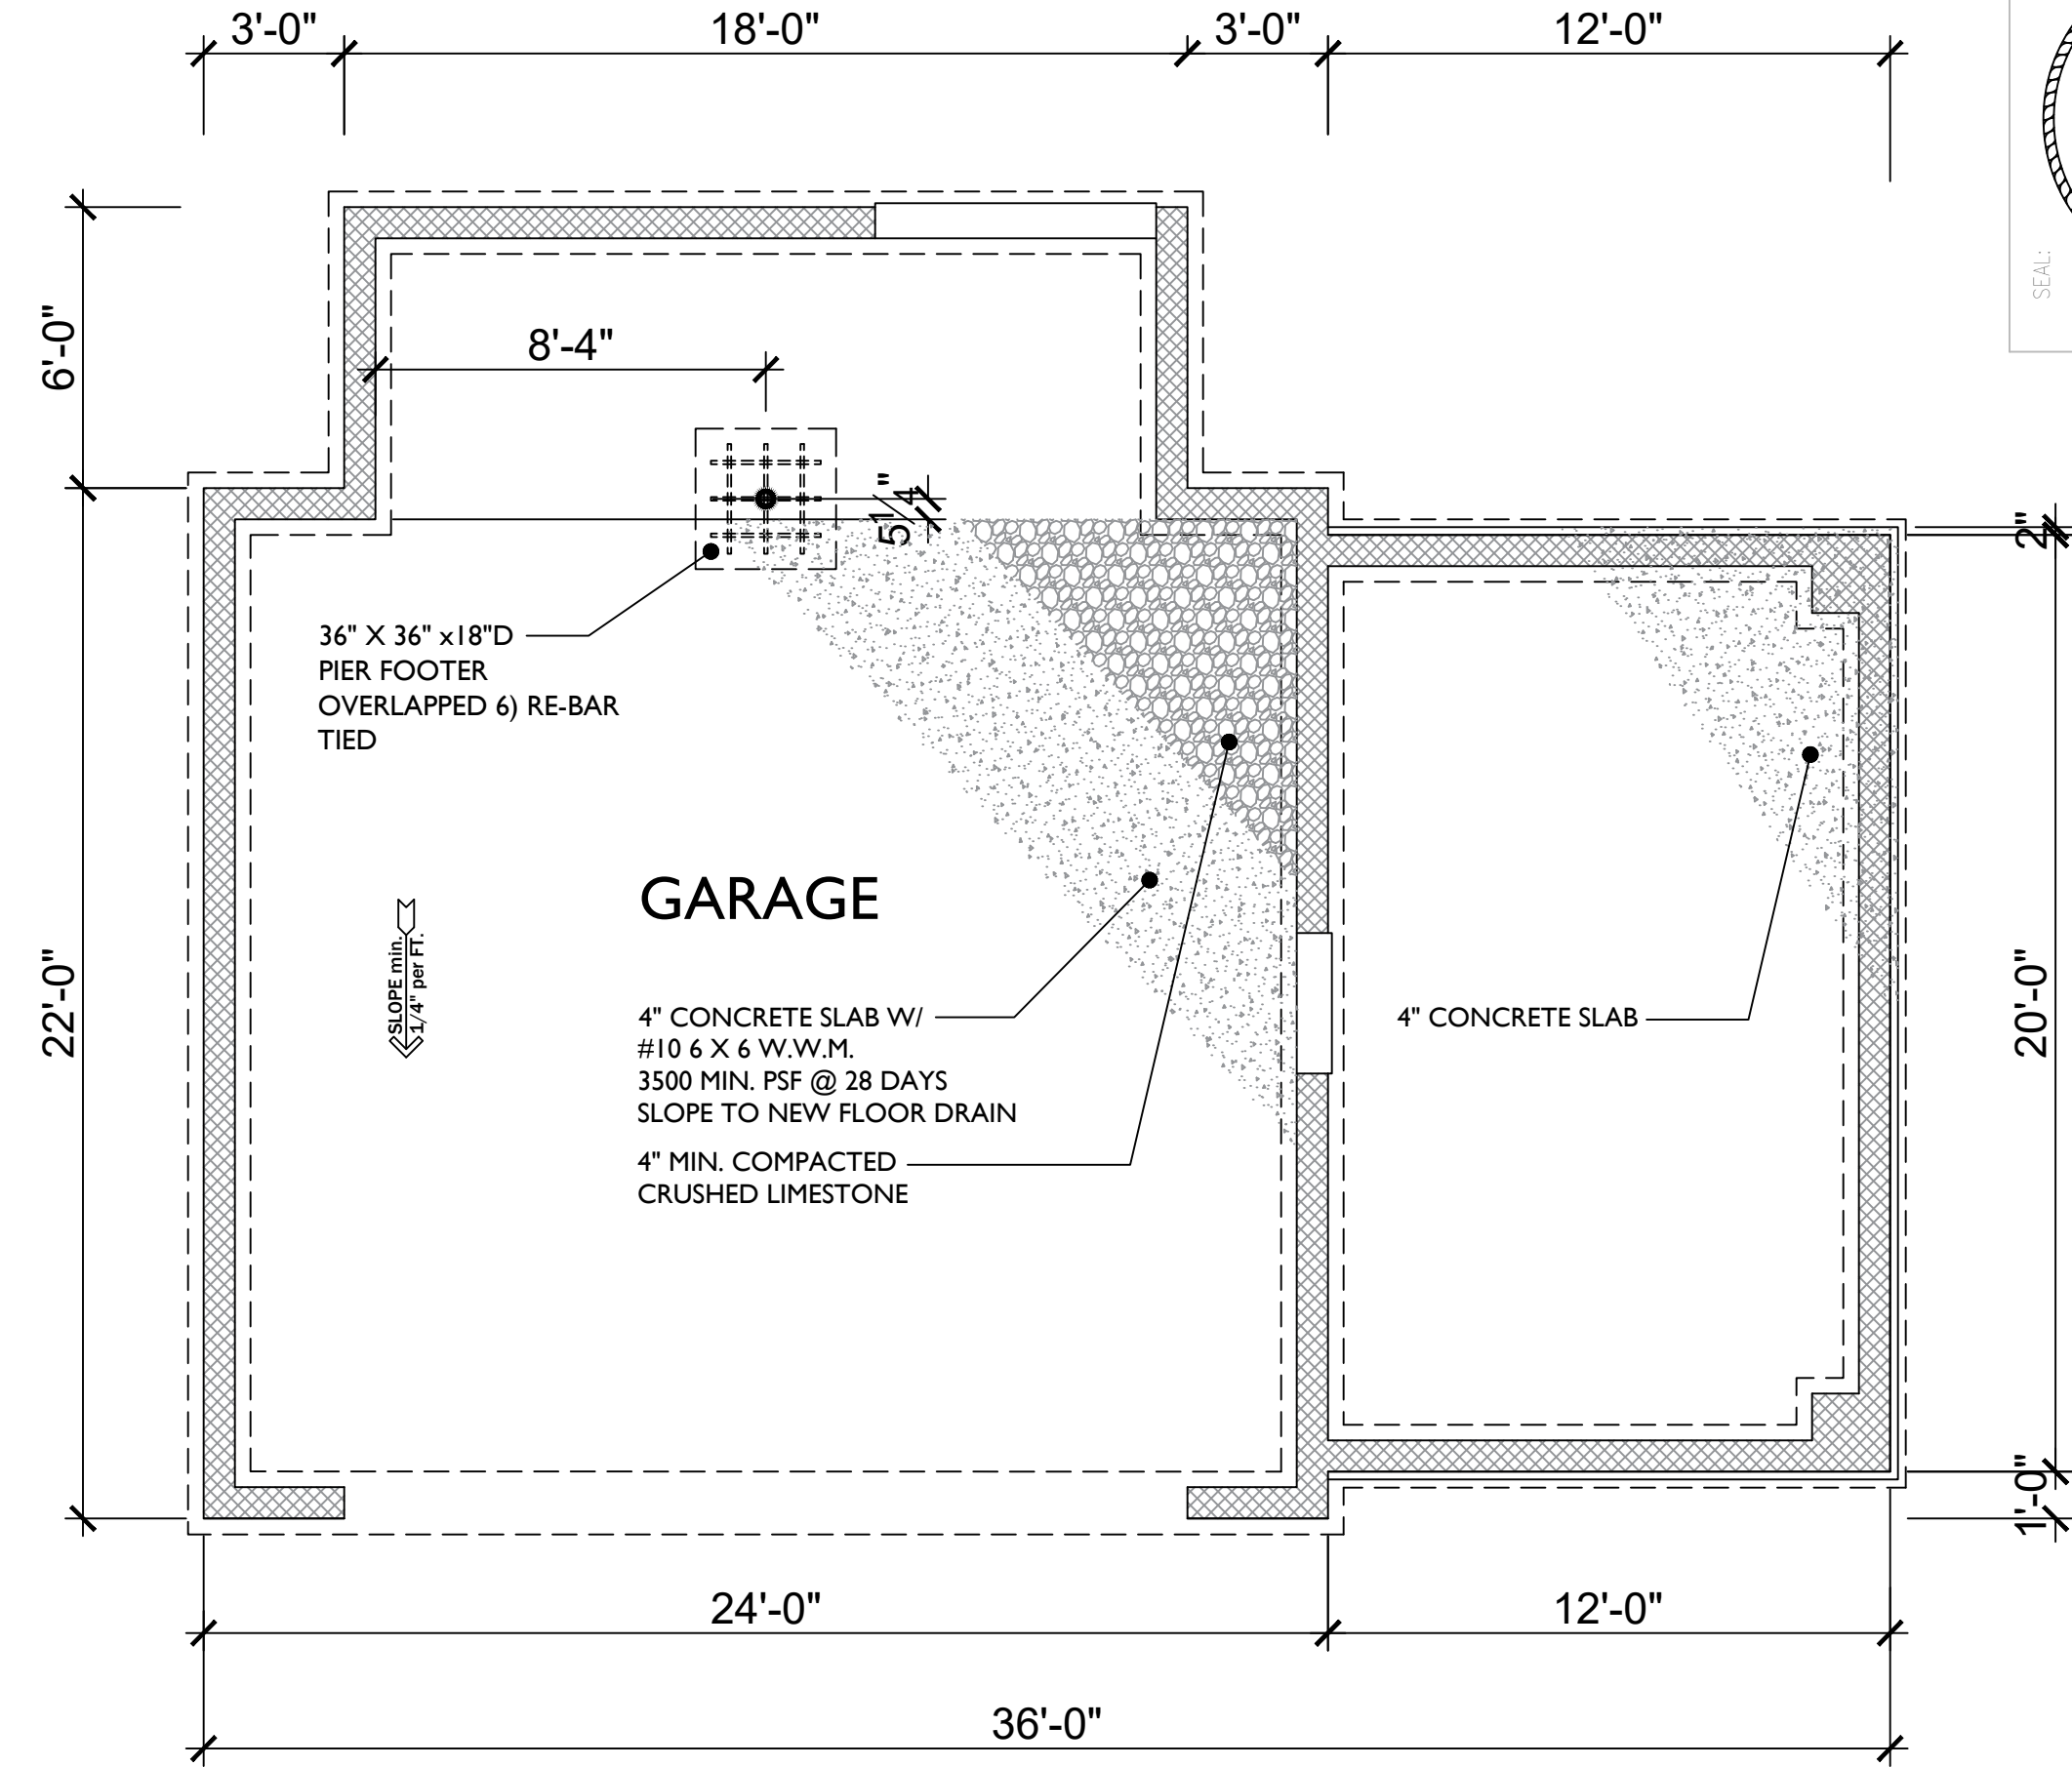


MARK REINHOLD architect 1120 Forest Road, Lakewood, Ohio 44107 (216).906.7097

TERRY OSTER
08-12-2025

SCHEMATIC

CRAIG ANDREWS DETACHED GARAGE 20725 WESTWAY DRIVE ROCKY RIVER, OHIO 44116

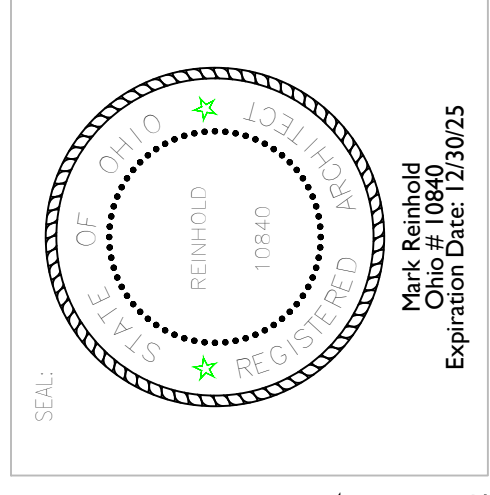

PRICING SET A-2