


FRAZIER DRIVE 50'  
60'

Total Lot- 8,713.5ft<sup>2</sup>  
Current Coverage- 1795.68ft<sup>2</sup> = 20.61%  
Proposed Coverage- 2,235.18ft<sup>2</sup> = 25.65%

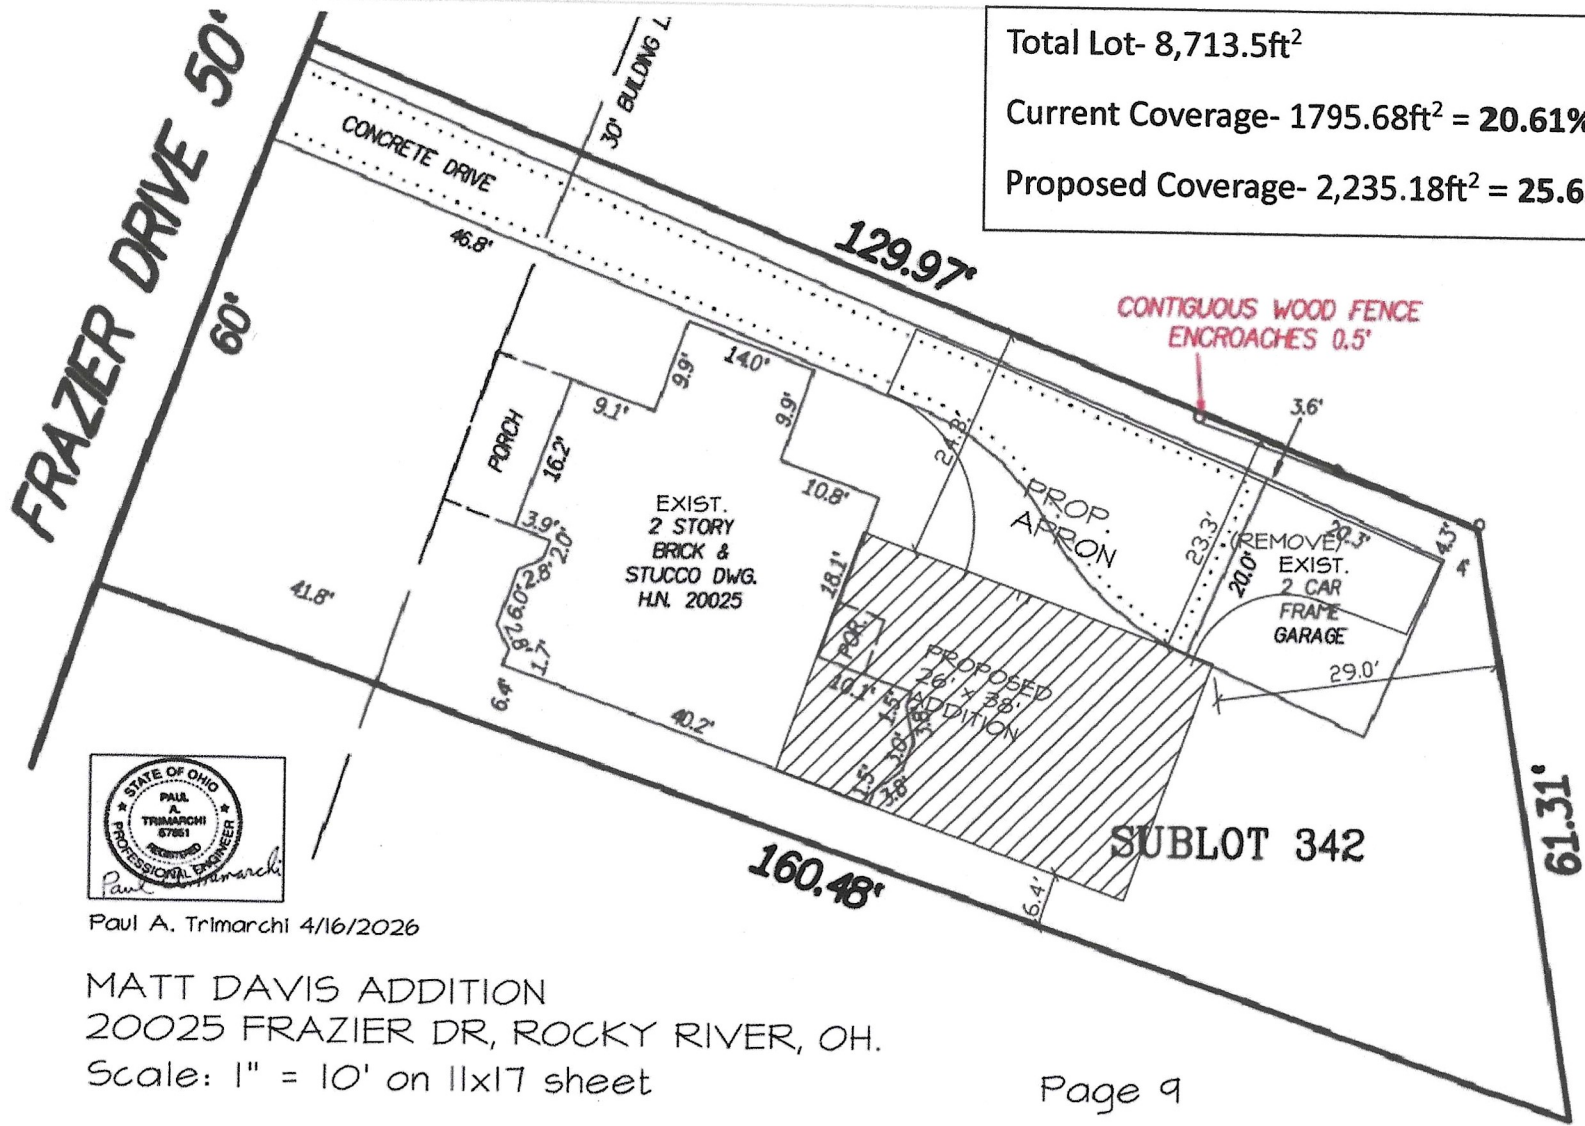

Paul A. Trimarchi 4/16/2026

MATT DAVIS ADDITION  
20025 FRAZIER DR, ROCKY RIVER, OH.  
Scale: 1" = 10' on 11x17 sheet



