

Stratus™

stratusunlimited.com

888.503.1569

LOCATION NUMBER:

8412

SITE ADDRESS:

21943 Center Ridge Rd.
Rocky River, OH
44116-3922

SIGN CODE:

Allowed Max 40% of signable area
Building Frontage 38' x 2.667' = 101.333sf x
(40% of signable area) = 40.533sf Max Sign Size
Permit timeline 3-5 weeks
Window graphics not to exceed 20% of window
Permit required for window decals
Previous sign size – 12" x 14'10 1/2" or 14.875sf
Landlord Contact info.
HBH Owned Location

... ESTD **THE** 1957 ...
HONEY BAKED
Ham^{CO}

Mentor, Ohio 44060


ROCKY RIVER, OH
44116-3922

1

G:\ACCOUNTS\HONEYBAKED HAM\2022\OH\8412_Rocky River
8412_Rocky River R1 Lot

Infinite possibilities, ideal solutions.

SITE PLAN

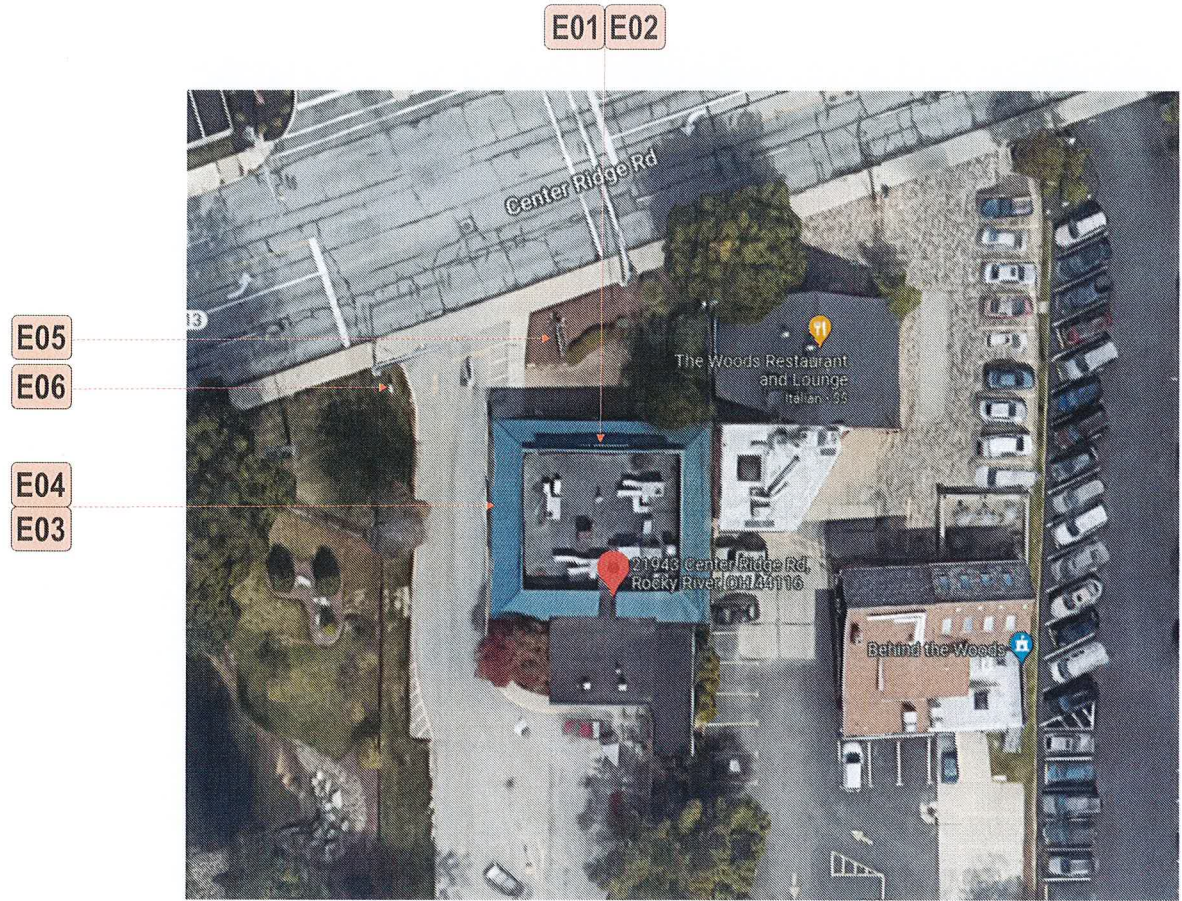

Stratus™

stratusunlimited.com

8959 Tyler Boulevard
Mentor, Ohio 44060
888.503.1569

CLIENT: **THE HONEY BAKED Hamco**

ADDRESS: 21943 CENTER RIDGE RD.
ROCKY RIVER, OH 44116-3922

PAGE NO.
2

ORDER NUMBER:
1177918

SITE NUMBER:
8412

ELECTRONIC FILE NAME:
G:\ACCOUNTS\HONEYBAKED HAM\2022\OH\8412_Rocky River\8412_Rocky River R1.cdr

PROJECT NUMBER:
79782

PROJECT MANAGER:
GREG JONES

Rev #	Req #	Date/Artist	Description	Rev #	Req #	Date/Artist	Description
Original	395990	08/19/22 BLB					
Rev 1	397361	08/25/22 PV					

PRINTS ARE THE EXCLUSIVE PROPERTY OF STRATUS. THIS MATERIAL SHALL NOT BE USED, DUPLICATED, OR OTHERWISE REPRODUCED WITHOUT THE PRIOR WRITTEN CONSENT OF STRATUS.

E01

STOREFRONT ELEVATION - NORTH

HBH-CLRW-L-W-27

Scale: 3/16" = 1'-0"

ALLOWABLE SF:	40.5
EXISTING SIGN SF:	19.7
PROPOSED SIGN SF:	38

EXISTING CONDITIONS



EXISTING 1'-0" x 14'-10-1/2" SIGNAGE TO BE REMOVED & REPLACED; WALL TO BE PATCHED & PAINTED BREAK TO BREAK

24'-0"
SIGN BAND

C/L

2'-8"
SIGN
BAND

C/L

14'-0"
TO GRADE

FP to connect to existing electrical (Must include any additional fees if local code requires electrician to complete hookup)

COLOR PALETTE



WALL COLOR:
SW 6460 Kale Green

Stratus™

stratusunlimited.com

8959 Tyler Boulevard
Mentor, Ohio 44060

888.503.1569

CLIENT:

THE
HONEY BAKED
Ham^{co}

ADDRESS:

21943 CENTER RIDGE RD.
ROCKY RIVER, OH
44116-3922

PAGE NO.:

3

ORDER NUMBER:

1177918

SITE NUMBER:

8412

ELECTRONIC FILE NAME:

G:\ACCOUNTS\H\HONEYBAKED HAM\2022\OH\8412_Rocky River\8412_Rocky River R1.cdr

PROJECT NUMBER:

79782

PROJECT MANAGER:

GREG JONES

Rev #	Req #	Date/Artist	Description	Rev #	Req #	Date/Artist	Description
Original	395290	08/19/22 BLB					
Rev 1	397361	08/25/22 PV	Removed option				

PRINTS ARE THE EXCLUSIVE PROPERTY OF STRATUS. THIS MATERIAL SHALL NOT BE USED, DUPLICATED, OR OTHERWISE REPRODUCED WITHOUT THE PRIOR WRITTEN CONSENT OF STRATUS.


E01

FACE LIT CHANNEL LETTERS

HBH-CLR-W-L-W-27

Scale: 1/2" = 1'-0"

38 square feet

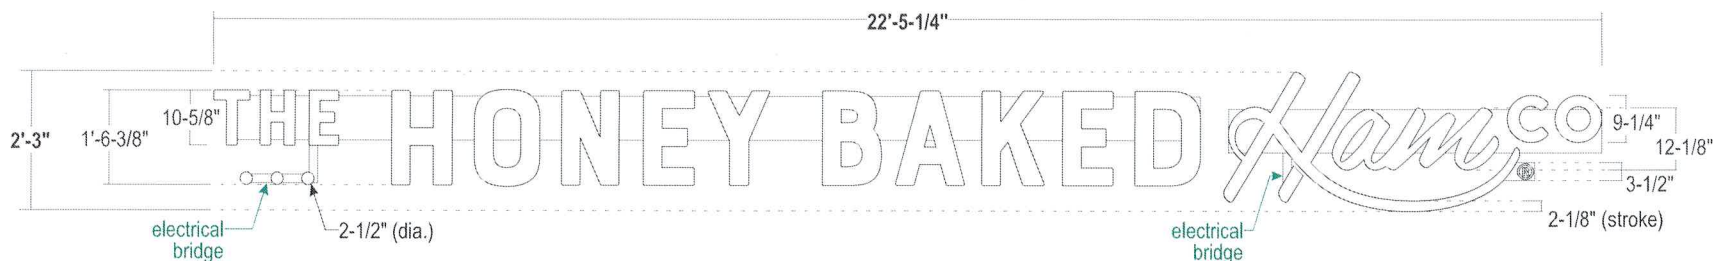

FACES: 3/16" #7328 White Acrylic Faces

TRIMCAP: 1" jewelite painted White

RETURNS: 5" deep .040 alum. - insides pre-painted White; Outsides painted Iron Mountain

BACKS: .063 Alum. - pre-painted White

ILLUM.: White LED as required by manufacturer;
Power supplies housed within raceway®: Clear acrylic panel with surface applied die-cut vinyl;
Panel to be screwed directly into BACKSIDE of letter


WALL MAT.: Metal siding

RACEWAY: 8-1/2" X 7" extruded aluminum raceway (or alternate approved size) to house
all electrical components - Painted to match sign band; Electrical bridges as requiredINSTALL: Raceway thru bolted using all thread into blocking as required
12" standard length of threaded rod will be supplied unless otherwise noted
3/8" threaded rod into locking or Stratus approved equivalent


COLOR PALETTE



NIGHT VIEW

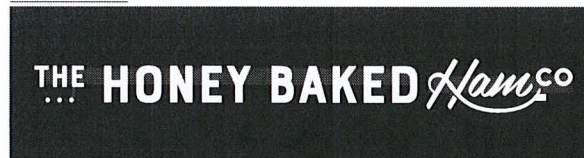

FACE LIT | RACEWAY | GENERIC INSTALL

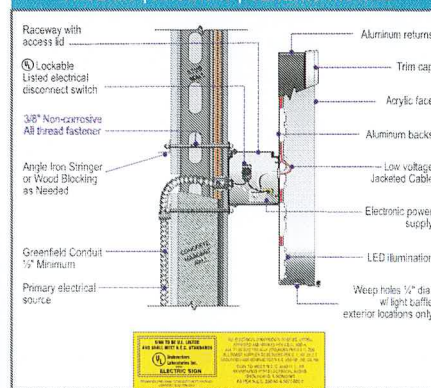

Stratus™

stratusunlimited.com

8959 Tyler Boulevard
Mentor, Ohio 44060

888.503.1569

CLIENT:

THE HONEY BAKED
Ham CO

ADDRESS:

21943 CENTER RIDGE RD.
ROCKY RIVER, OH
44116-3922

PAGE NO:

4

ORDER NUMBER:

1177918

SITE NUMBER:

8412

ELECTRONIC FILE NAME:

G:\ACCOUNTS\HONEYBAKED HAM\2022\OH\8412_Rocky River\8412_Rocky River R1.cdr

PROJECT NUMBER:

79782

PROJECT MANAGER:

GREG JONES

Rev #	Req #	Date/Artist	Description	Rev #	Req #	Date/Artist	Description
Original	395990	08/19/22 BLB					
Rev 1	397361	08/25/22 PV	Removed option				

PRINTS ARE THE EXCLUSIVE PROPERTY OF STRATUS. THIS MATERIAL SHALL NOT BE USED, DUPLICATED, OR OTHERWISE REPRODUCED WITHOUT THE PRIOR WRITTEN CONSENT OF STRATUS.

E02


STOREFRONT ELEVATION - NORTH

Scale: 3/16" = 1'-0"

EXISTING CONDITIONS



WINDOW AND DOOR GLASS
TO BE CLEANED BEFORE
APPLICATION OF GRAPHICS

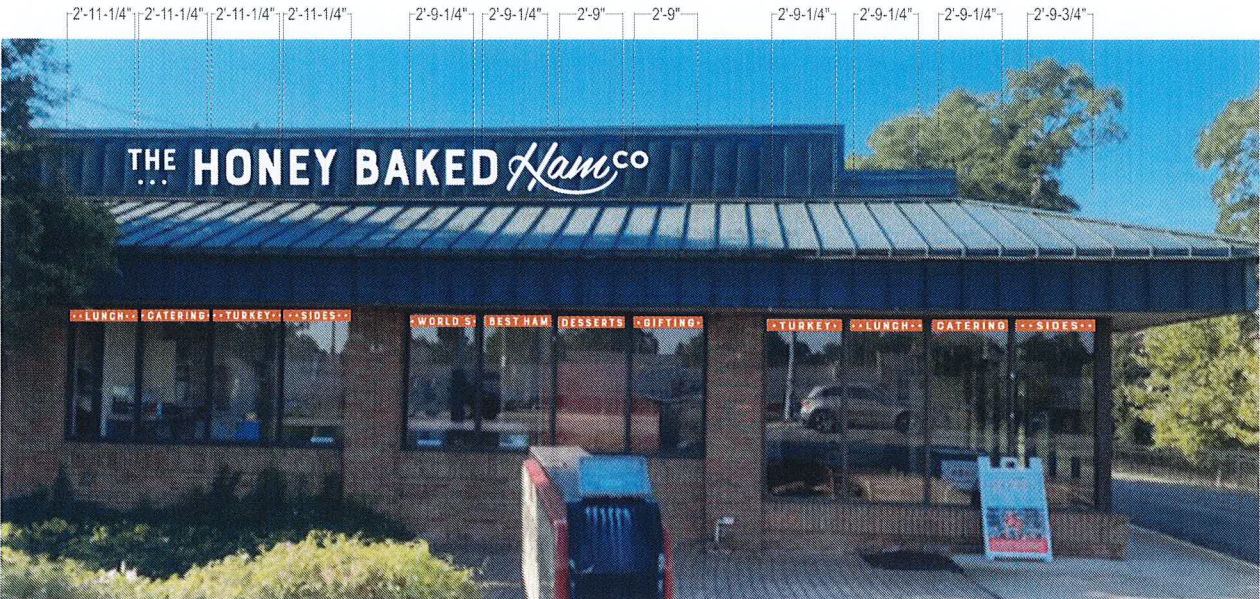

5'-3-1/2"

6'-9-1/2"

StratusTM

stratusunlimited.com

8959 Tyler Boulevard
Mentor, Ohio 44060
888.503.1569

CLIENT: **THE HONEY BAKED Hamco**

ADDRESS: 21943 CENTER RIDGE RD.
ROCKY RIVER, OH
44116-3922

PAGE NO:
5

ORDER NUMBER:
1177918

SITE NUMBER:
8412

ELECTRONIC FILE NAME:
G:\ACCOUNTS\IHONEYBAKED HAM\2022\OH\8412_Rocky River\8412_Rocky River R1.cdr

PROJECT NUMBER:
79782

PROJECT MANAGER:
GREG JONES

Rev #	Req #	Date/Artist	Description	Rev #	Req #	Date/Artist	Description
Original	395990	08/19/22 BLB					
Rev 1	397361	08/25/22 PV					

PRINTS ARE THE EXCLUSIVE PROPERTY OF STRATUS. THIS MATERIAL SHALL NOT BE USED, DUPLICATED OR OTHERWISE REPRODUCED WITHOUT THE PRIOR WRITTEN CONSENT OF STRATUS.

E02

WINDOW VINYLS - NORTH

HBH-VNL-WIN

Scale: 1"=1'-0"

17.7 square feet total



VINYL TO BE OVERSIZED BY 1/2" ON EACH END FOR PROPER FIT IN FIELD

GRAPHICS: Graphics to be digitally printed on 3M Controllac Graphic film and applied 1st surface to windows w/ 3M Luster Overlamine

JOB NOTE: ALL PLACEMENTS & LAYOUTS TO BE CONFIRMED BY CUSTOMER

COLOR PALETTE



BACKGROUND:
Pantone 173 Orange



BACKGROUND:
3M Controllac Graphic
Film IJ180-10



COPY:
White



PROTECTION:
3M Luster Overlamine 8519

Stratus™

stratusunlimited.com

8959 Tyler Boulevard
Mentor, Ohio 44060

888.503.1569

CLIENT:

THE
HONEY BAKED
Ham^{co}

ADDRESS:

21943 CENTER RIDGE RD.
ROCKY RIVER, OH
44116-3922

PAGE NO.:

6

ORDER NUMBER:

1177918

SITE NUMBER:

8412

PROJECT NUMBER:

79782

PROJECT MANAGER:

GREG JONES

ELECTRONIC FILE NAME:

G:\ACCOUNTS\HONEYBAKED HAM\2022\OH\8412_Rocky River\8412_Rocky River R1.cdr

Rev #	Req #	Date/Artist	Description	Rev #	Req #	Date/Artist	Description
Original	395990	08/19/22 BLB					
Rev 1	397361	08/25/22 PV					

PRINTS ARE THE EXCLUSIVE PROPERTY OF STRATUS. THIS MATERIAL SHALL NOT BE USED, DUPLICATED, OR OTHERWISE REPRODUCED WITHOUT THE PRIOR WRITTEN CONSENT OF STRATUS.

E03
E04

STOREFRONT ELEVATION - WEST

Scale: 1/4" = 1'-0"

EXISTING CONDITIONS



WINDOW AND DOOR GLASS
TO BE CLEANED BEFORE
APPLICATION OF GRAPHICS



Stratus™

stratusunlimited.com

8959 Tyler Boulevard
Mentor, Ohio 44060

888.503.1569

CLIENT:

THE
HONEYBAKED
Ham^{co}

ADDRESS:

21943 CENTER RIDGE RD.
ROCKY RIVER, OH
44116-3922

PAGE NO.

7

ORDER NUMBER:

1177918

SITE NUMBER:

8412

ELECTRONIC FILE NAME:

G:\ACCOUNTS\H\HONEYBAKED HAM\2022\OH\8412_Rocky River\8412_Rocky River R1.cdr

PROJECT NUMBER:

79782

PROJECT MANAGER:

GREG JONES

Rev #	Req #	Date/Artist	Description	Rev #	Req #	Date/Artist	Description
Original	395990	08/19/22 BLB					
Rev 1	397361	08/25/22 PV					

PRINTS ARE THE EXCLUSIVE PROPERTY OF STRATUS. THIS MATERIAL SHALL NOT BE USED, DUPLICATED, OR OTHERWISE REPRODUCED WITHOUT THE PRIOR WRITTEN CONSENT OF STRATUS.


E03

WINDOW VINYL - WEST

HBH-VNL-WIN

Scale: 1"=1'-0"

19.5 square feet total

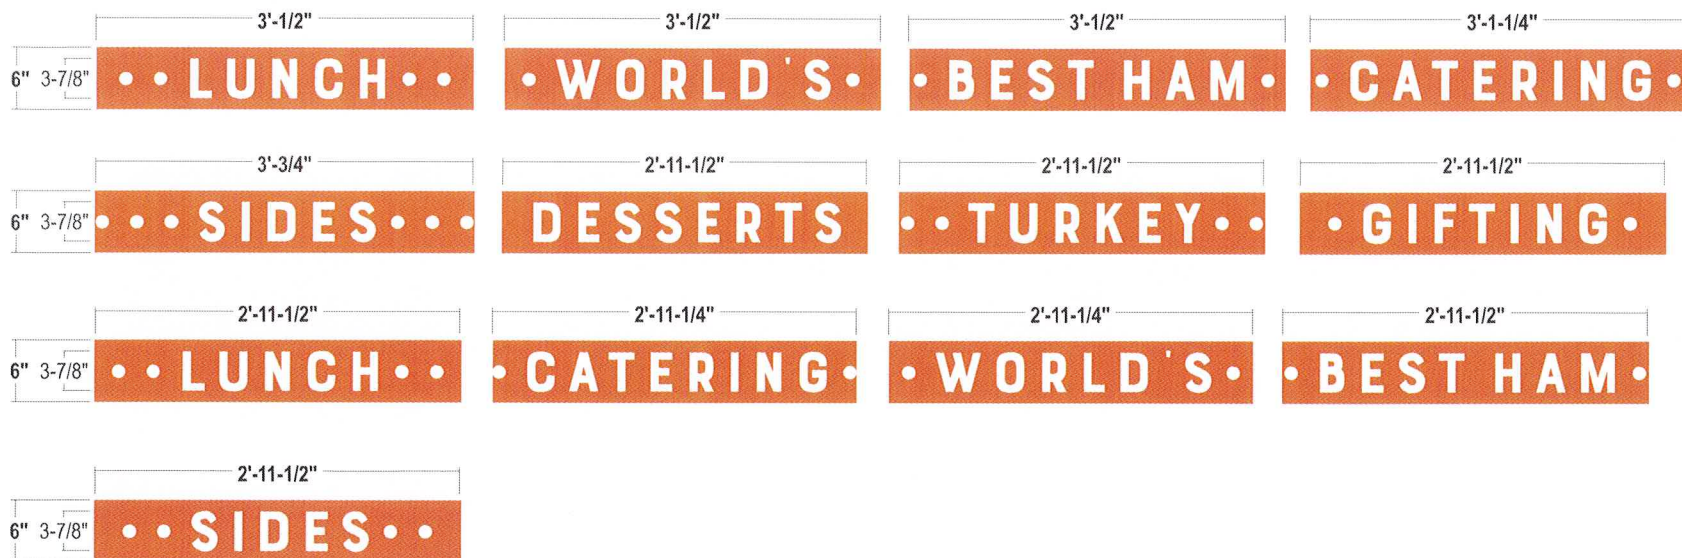

VINYL TO BE OVERSIZED BY 1/2" ON EACH END FOR PROPER FIT IN FIELD

GRAPHICS: Graphics to be digitally printed on 3M Controllac Graphic film and applied 1st surface to windows w/ 3M Luster Overlamine

JOB NOTE: ALL PLACEMENTS & LAYOUTS TO BE CONFIRMED BY CUSTOMER

COLOR PALETTE



BACKGROUND:
Pantone 173 Orange



BACKGROUND:
3M Controllac Graphic
Film U180-10



COPY:
White



PROTECTION:
3M Luster Overlamine 8519

Stratus™

stratusunlimited.com

8959 Tyler Boulevard
Mentor, Ohio 44060

888.503.1569

CLIENT:

THE
HONEY BAKED
Ham^{co}

ADDRESS:

21943 CENTER RIDGE RD.
ROCKY RIVER, OH
44116-3922

PAGE NO.:

8

ORDER NUMBER:

1177918

SITE NUMBER:

8412

PROJECT NUMBER:

79782

PROJECT MANAGER:

GREG JONES

ELECTRONIC FILE NAME:

G:\ACCOUNTS\HONEYBAKED HAM\2022\OH\8412_Rocky River\8412_Rocky River R1.cdr

Rev #	Req #	Date/Artist	Description	Rev #	Req #	Date/Artist	Description
Original	395990	08/19/22 BLB					
Rev 1	397361	08/25/22 PV					

PRINTS ARE THE EXCLUSIVE PROPERTY OF STRATUS. THIS MATERIAL SHALL NOT BE USED, DUPLICATED, OR OTHERWISE REPRODUCED WITHOUT THE PRIOR WRITTEN CONSENT OF STRATUS.


E04

STORE HOURS DOOR VINYL

Scale: 3"=1'-0"

HBH-VNL-DR

2.1 square feet

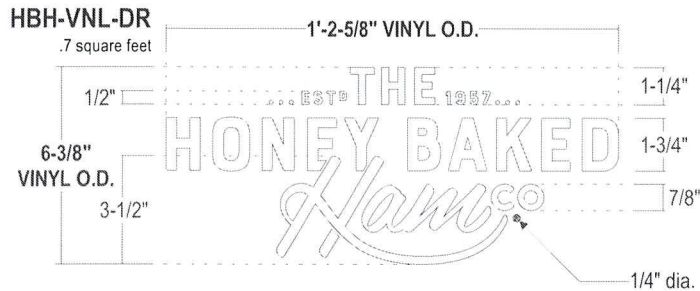


COLOR PALETTE

VINYL:
3M 7725-10 White


GRAPHICS: First surface applied die-cut white vinyl graphics

QUANTITY: (2) TWO SETS REQUIRED

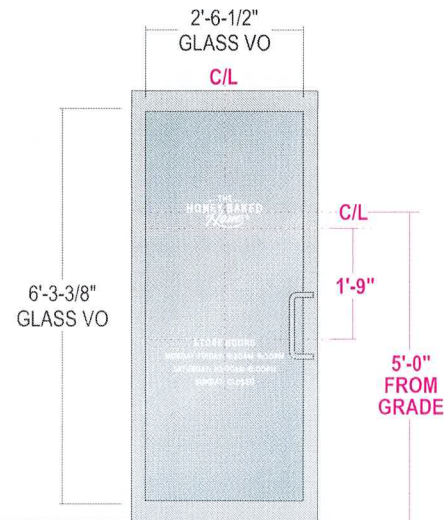

LEFT DOOR ELEVATION

Scale: 1/2"=1'-0"

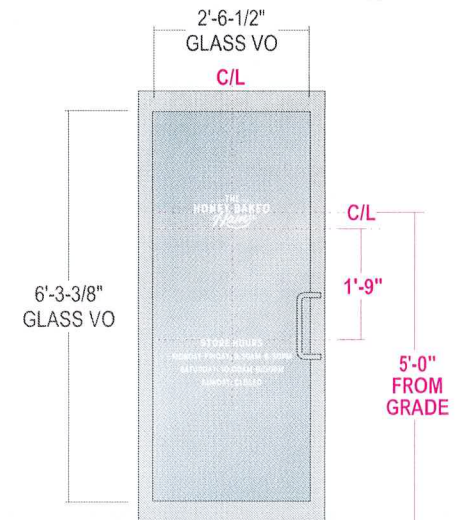

RIGHT DOOR ELEVATION

Scale: 1/2"=1'-0"

Stratus™

stratusunlimited.com

8959 Tyler Boulevard
Mentor, Ohio 44060

888.503.1569

CLIENT:

ESTD THE 1957...
HONEY BAKED
Hamco

ADDRESS:

21943 CENTER RIDGE RD.
ROCKY RIVER, OH
44116-3922

PAGE NO.

9

ORDER NUMBER:

1177918

SITE NUMBER:

8412

ELECTRONIC FILE NAME:

G:\ACCOUNTS\H\HONEYBAKED HAM\2022\OH\8412_Rocky River\8412_Rocky River R1.cdr

PROJECT NUMBER:

79782

PROJECT MANAGER:

GREG JONES

Rev #	Req #	Date/Artist	Description
Original	395990	08/19/22 BLB	
Rev 1	397361	08/25/22 PV	

Rev #	Req #	Date/Artist	Description


PRINTS ARE THE EXCLUSIVE PROPERTY OF STRATUS. THIS MATERIAL SHALL NOT BE USED, COPIED, OR OTHERWISE REPRODUCED WITHOUT THE PRIOR WRITTEN CONSENT OF STRATUS.

E05

FACE REPLACEMENT

Scale: 3/4"=1'-0"

27 square feet

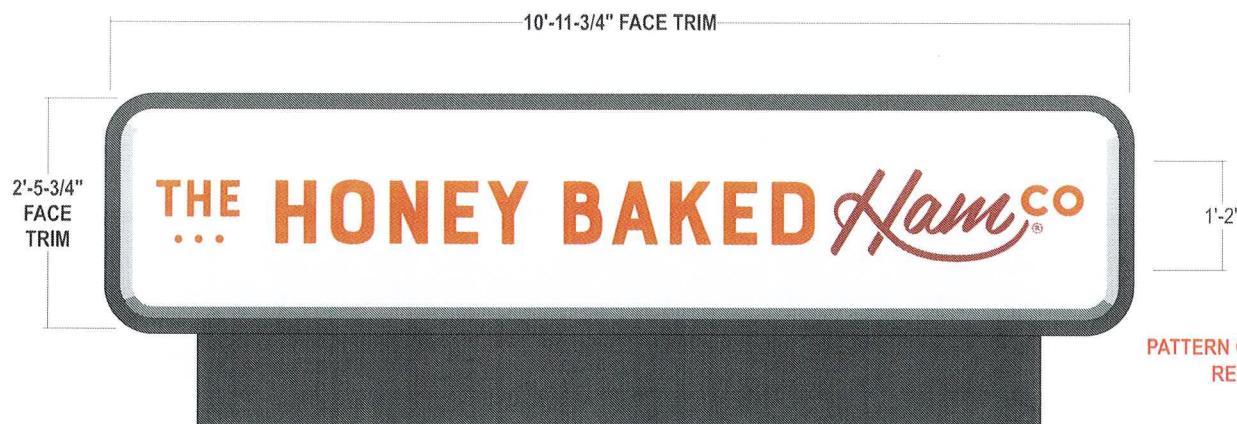

CABINET: 2'-7\" x 11'-1\"
 VISIBLE OPENING: 2'-2-3/4\" x 10'-9\"

CABINET: Existing 11-1/2\" deep cabinet with 2\" retainers to remain.
 Cabinet and base to be painted Black

FACES: .150 solar grade pan-formed polycarbonate faces

GRAPHICS: Surface applied die-cut graphics to match colors shown.
 Vinyl applied to flat surface of face. Not to be applied to beveled edges.

QUANTITY: (2) TWO FACES REQUIRED FOR EXISTING D/F MONUMENT

COLOR PALETTE

- PAINT COLOR:**
 SW 7674 Peppercorn
- LOGO:**
 Pantone 173 Orange
 3M 3630-124 Burnt Orange
- LOGO:**
 Pantone 7624 Red
 Avery UC 900-468-T 9368T


EXISTING CONDITIONS



EXISTING FACES TO BE
 REMOVED & REPLACED

PATTERN OR SURVEY OF RADIUS CORNERS
 REQUIRED FOR PRODUCTION

PROPOSED SIGNAGE

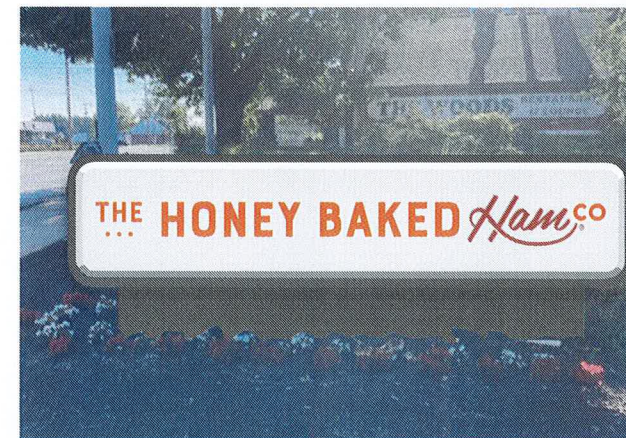

Stratus™

stratusunlimited.com

8959 Tyler Boulevard
 Mentor, Ohio 44060

888.503.1569

CLIENT: **THE HONEY BAKED Ham^{co}**

ADDRESS: 21943 CENTER RIDGE RD.
 ROCKY RIVER, OH
 44116-3922

PAGE NO.

10

ORDER NUMBER:
 1177918

SITE NUMBER:
 8412

ELECTRONIC FILE NAME:
 G:\ACCOUNTS\H\HONEYBAKED HAM\2022\OH\8412_Rocky River\8412_Rocky River R1.cdr

PROJECT NUMBER:
 79782

PROJECT MANAGER:
 GREG JONES

Rev #	Req #	Date/Artist	Description	Rev #	Req #	Date/Artist	Description
Original	395990	08/19/22 BLB					
Rev 1	397361	08/25/22 PV	Removed option				


PRINTS ARE THE EXCLUSIVE PROPERTY OF STRATUS. THIS MATERIAL SHALL NOT BE USED, DUPLICATED, OR OTHERWISE REPRODUCED WITHOUT THE PRIOR WRITTEN CONSENT OF STRATUS.

E06

FACE REPLACEMENT

Scale: 3/4"=1'-0"

5.8 square feet

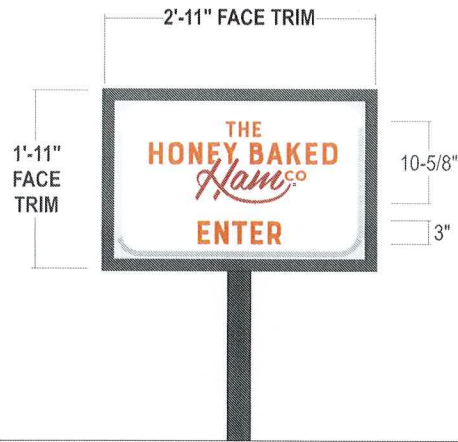

CABINET: 1'-11-1/2" x 2'-11-1/2"
 VISIBLE OPENING: 1'-8-1/4" x 8-1/4"

CABINET: Existing 4-1/2" deep cabinet with 1-1/2" retainers to remain. East facing side needs a vertical retainer replaced (1'-11-1/2" length). Cabinet and post to be painted Black

FACES: .150 solar grade pan-formed polycarbonate faces

GRAPHICS: Surface applied die-cut graphics to match colors shown.
 Vinyl applied to flat surface of face. Not to be applied to beveled edges.

QUANTITY: (2) TWO FACES REQUIRED FOR EXISTING DIRECTIONAL SIGN

COLOR PALETTE

- PAINT COLOR:**
 SW 7674 Peppercorn
- LOGO:**
 Pantone 173 Orange
 3M 3630-124 Burnt Orange
- LOGO:**
 Pantone 7624 Red
 Avery UC 900-468-T 9368T

EXISTING CONDITIONS



WEST



EAST

EXISTING FACES TO BE REMOVED & REPLACED.
 EAST FACING SIDE NEEDS A VERTICAL RETAINER
 REPLACED (1'-11-1/2" LENGTH).

PROPOSED SIGNAGE



Stratus™

stratusunlimited.com

8959 Tylar Boulevard
 Mentor, Ohio 44060
 888.503.1569

CLIENT: **THE HONEY BAKED Ham CO.**

ADDRESS: 21943 CENTER RIDGE RD.
 ROCKY RIVER, OH 44116-3922

PAGE NO.

11

ORDER NUMBER:
 1177918

SITE NUMBER:
 8412

ELECTRONIC FILE NAME:
 G:\ACCOUNTS\HONEYBAKED HAM\2022\OH\8412_Rocky River\8412_Rocky River R1.cdr

PROJECT NUMBER:
 79782

PROJECT MANAGER:
 GREG JONES

Rev #	Req #	Date/Artist	Description	Rev #	Req #	Date/Artist	Description
Original	395990	08/19/22 BLB					
Rev 1	397361	08/25/22 PV	Removed option				

PRINTS ARE THE EXCLUSIVE PROPERTY OF STRATUS. THIS MATERIAL SHALL NOT BE USED, DUPLICATED, OR OTHERWISE REPRODUCED WITHOUT THE PRIOR WRITTEN CONSENT OF STRATUS.