

Stratus™

stratusunlimited.com

888.503.1569

LOCATION NUMBER:

N/A

SITE ADDRESS:

19800 Detroit Road
Rocky River, OH 44116

THAI CRAVINGS

E01

STOREFRONT ELEVATION

Scale: 1/4"=1'-0"

OPTION A

EXISTING SIGN SF:	0
PROPOSED SIGN SF:	27.1

FOR SALES USE ONLY

EXISTING CONDITIONS



Stratus™

stratusunlimited.com

8959 Tyler Boulevard
Mentor, Ohio 44060
888.503.1569

CLIENT:	THAI CRAVINGS
ADDRESS:	19800 DETROIT ROAD ROCKY RIVER, OH 44116
PAGE NO.:	2

ORDER NUMBER:	N/A	PROJECT NUMBER:	84820
SITE NUMBER:	N/A	PROJECT MANAGER:	NORA DIGGINS
ELECTRONIC FILE NAME:	G:\ACCOUNTS\GIGKHE PROPERTIES\2023\Thai_Cravings\Thai_Cravings_Sales_R3.cdr		

Rev #	Req #	Date/Artist	Description	Rev #	Req #	Date/Artist	Description
Original	436294	07/05/23 AS					
Rev 1	438558	07/20/23 JT					
Rev 2	438939	07/25/23 JT					
Rev 3	443122	08/24/23 DLD	Revised measurement callouts & added option C.				

PRINTS ARE THE EXCLUSIVE PROPERTY OF STRATUS. THIS MATERIAL SHALL NOT BE USED, DUPLICATED, OR OTHERWISE REPRODUCED WITHOUT THE PRIOR WRITTEN CONSENT OF STRATUS.

E01


FACE LIT CHANNEL LETTERS

FOR SALES USE ONLY

Scale: 1"=1'-0"

27.1 square feet

OPTION A

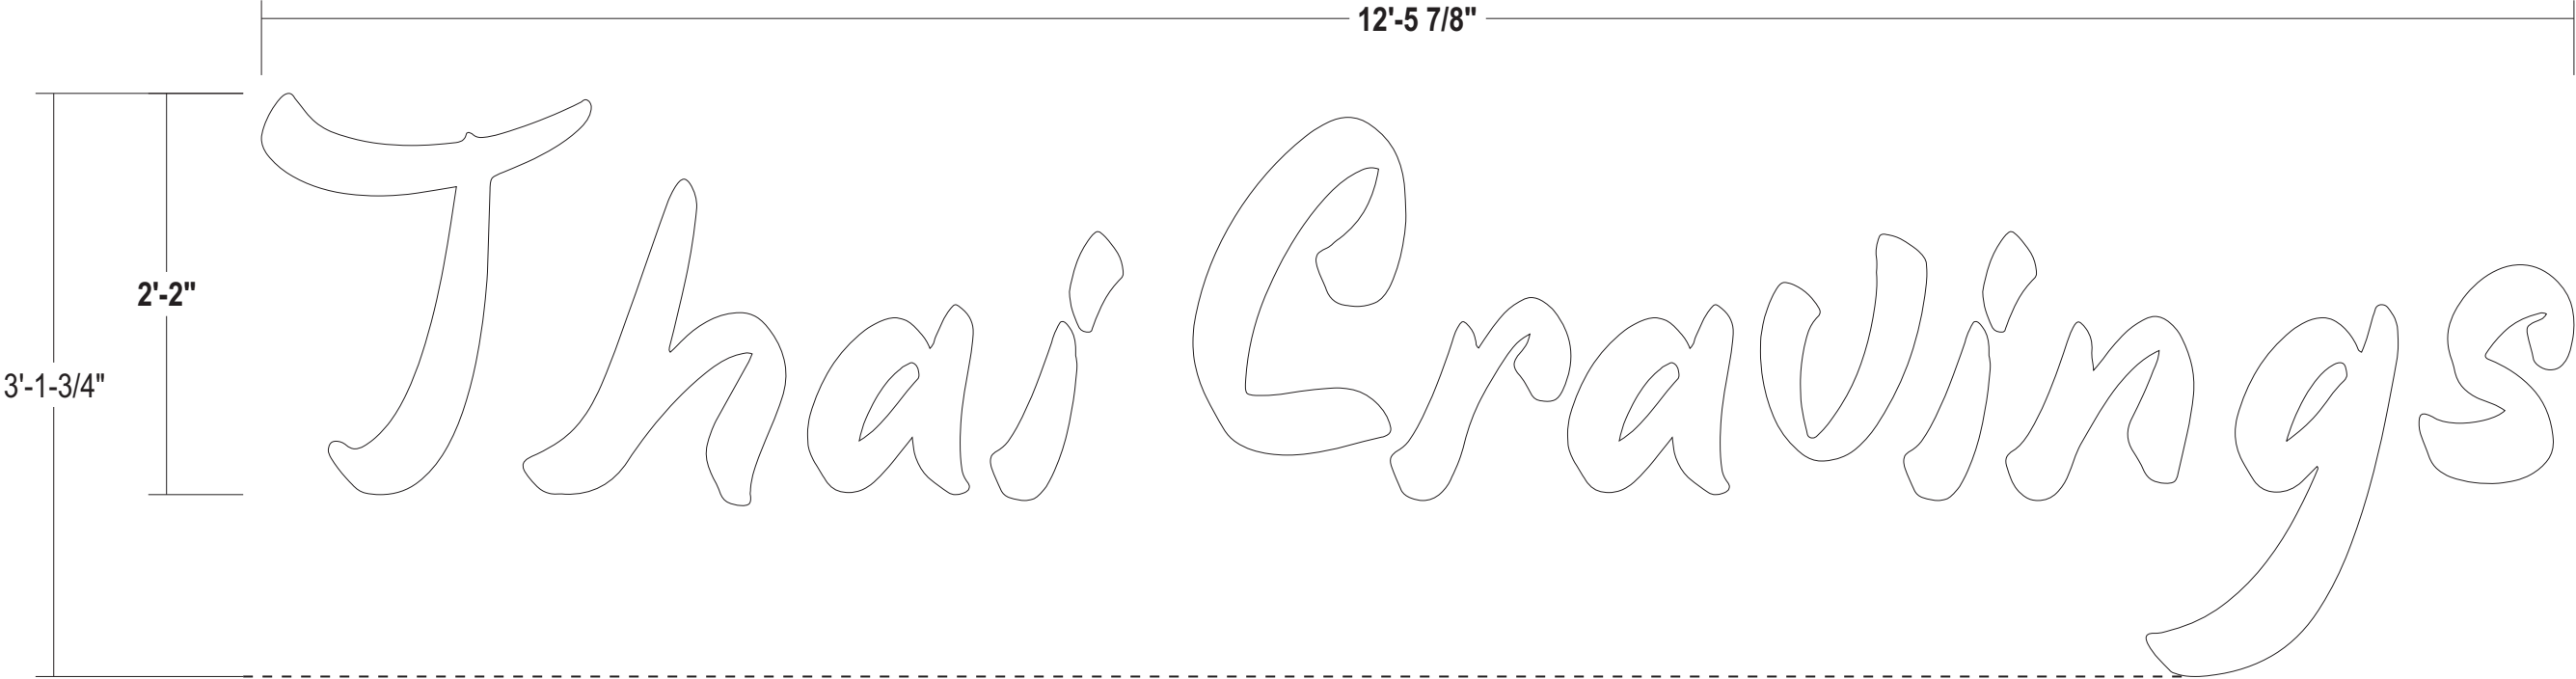


3" DEEP FACE LIT CHANNEL LETTERS-WHITE DAY/WHITE NIGHT

WALL MAT.: Brick

INSTALL: Thru bolted using all thread into blocking as required;
12" standard length of threaded rod will be supplied unless otherwise noted;
3/8" threaded rod into blocking or Stratus approved equivalent

QUANTITY: (1) ONE SET REQUIRED FOR STOREFRONT ELEVATION

ISOMETRIC VIEW

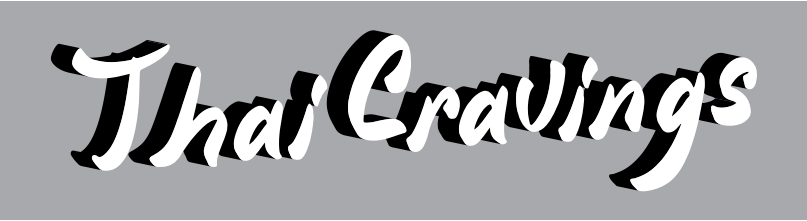

SIMULATED NIGHT VIEW



Stratus™

stratusunlimited.com

8959 Tyler Boulevard
Mentor, Ohio 44060

888.503.1569

CLIENT:

THAI CRAVINGS

ADDRESS:

19800 DETROIT ROAD
ROCKY RIVER, OH 44116

PAGE NO.:

3

ORDER NUMBER:

N/A

SITE NUMBER:

N/A

ELECTRONIC FILE NAME:

G:\ACCOUNTS\GIGKHE PROPERTIES\2023\Thai_Cravings\
Thai_Cravings_Sales_R3.cdr

PROJECT NUMBER:

84820

PROJECT MANAGER:

NORA DIGGINS

Rev #	Req #	Date/Artist	Description	Rev #	Req #	Date/Artist	Description
Original	436294	07/05/23 AS					
Rev 1	438558	07/20/23 JT	Updated night view to RED per request				
Rev 2	438939	07/25/23 JT	Rev. night view back to White				
Rev 3	443122	08/24/23 DLD					

PRINTS ARE THE EXCLUSIVE PROPERTY OF STRATUS. THIS MATERIAL SHALL NOT BE USED, DUPLICATED, OR OTHERWISE REPRODUCED WITHOUT THE PRIOR WRITTEN CONSENT OF STRATUS.