

ASPHALT SHINGLES AND 15 LB FELT PAPER
6'-0" UP FROM EAVE, IE: 5' DASH DE WRAP
1/2" O.S.B. ROOF SHEATHING
INSUL BAFFLE TO ALLOW FREE AIR FLOW
FROM SOFFIT TO RIDGEVENT,

R-3.8 FIBERGLASS INSUL
W/ VAPOR BARRIER
2x8 RAFTER
@ 16" OC.

2x6 ALUM LAD GUTTER BD.
5" ALUM DEE GUTTER

UNIT VENTING SOFFIT

VINYL SIDING TO MATCH EX.

2x4 STUD WALL @ 16" OC W/ 1/2" O.S.B.
WALL SHEETS W/ TYPICAL HOUSE WRAP OVER

R-15 FIBERGLASS INSUL W/ VAPOR BARRIER

2x10 CONT BOND JST W/ R-15 INSUL BEHIND

1/2" x 18" G.P.W. ANCHOR BOLTS GRANT SOUND

@ 6'-0" OC, AND 1'-0" FROM OPN'G & CORNERS

2x8 ALUM SILL PLATE ON "DOWN" SILL SEALER

FACE BRICK TO MATCH EX. W/ 4" BACKING BLOCK

R-11 PLASTIC WRAP FIBERGLASS INSUL ON INTERIOR OF PERIMETER WALL

HP 10x10S GRADE

3" CONCRETE GRAVEL PAD 3000 PSI 6% AC MIX

ON 6 MIL VAPOR BARRIER

4" DIA SOLID PVC
DOWNSPOUT TRIM

8" CONCRETE WALL
W/ 1/2" DIA #2 REBAR
PARAPET

12" W CONCRETE FLO

(2) 1/2" DIA #2 REBAR

4" DIA. PERFORATED
PVC FOOTER BRIM


5'-0"

2x8 ALUM LAD
@ 16" OC.
1/2" PLY WOOD

3/4" TIG PLY WOOD
SUB FLOORING
ANCHORED
TO JST.

2x10 FL
JST
@ 16" OC.

GRAVEL
GRADE

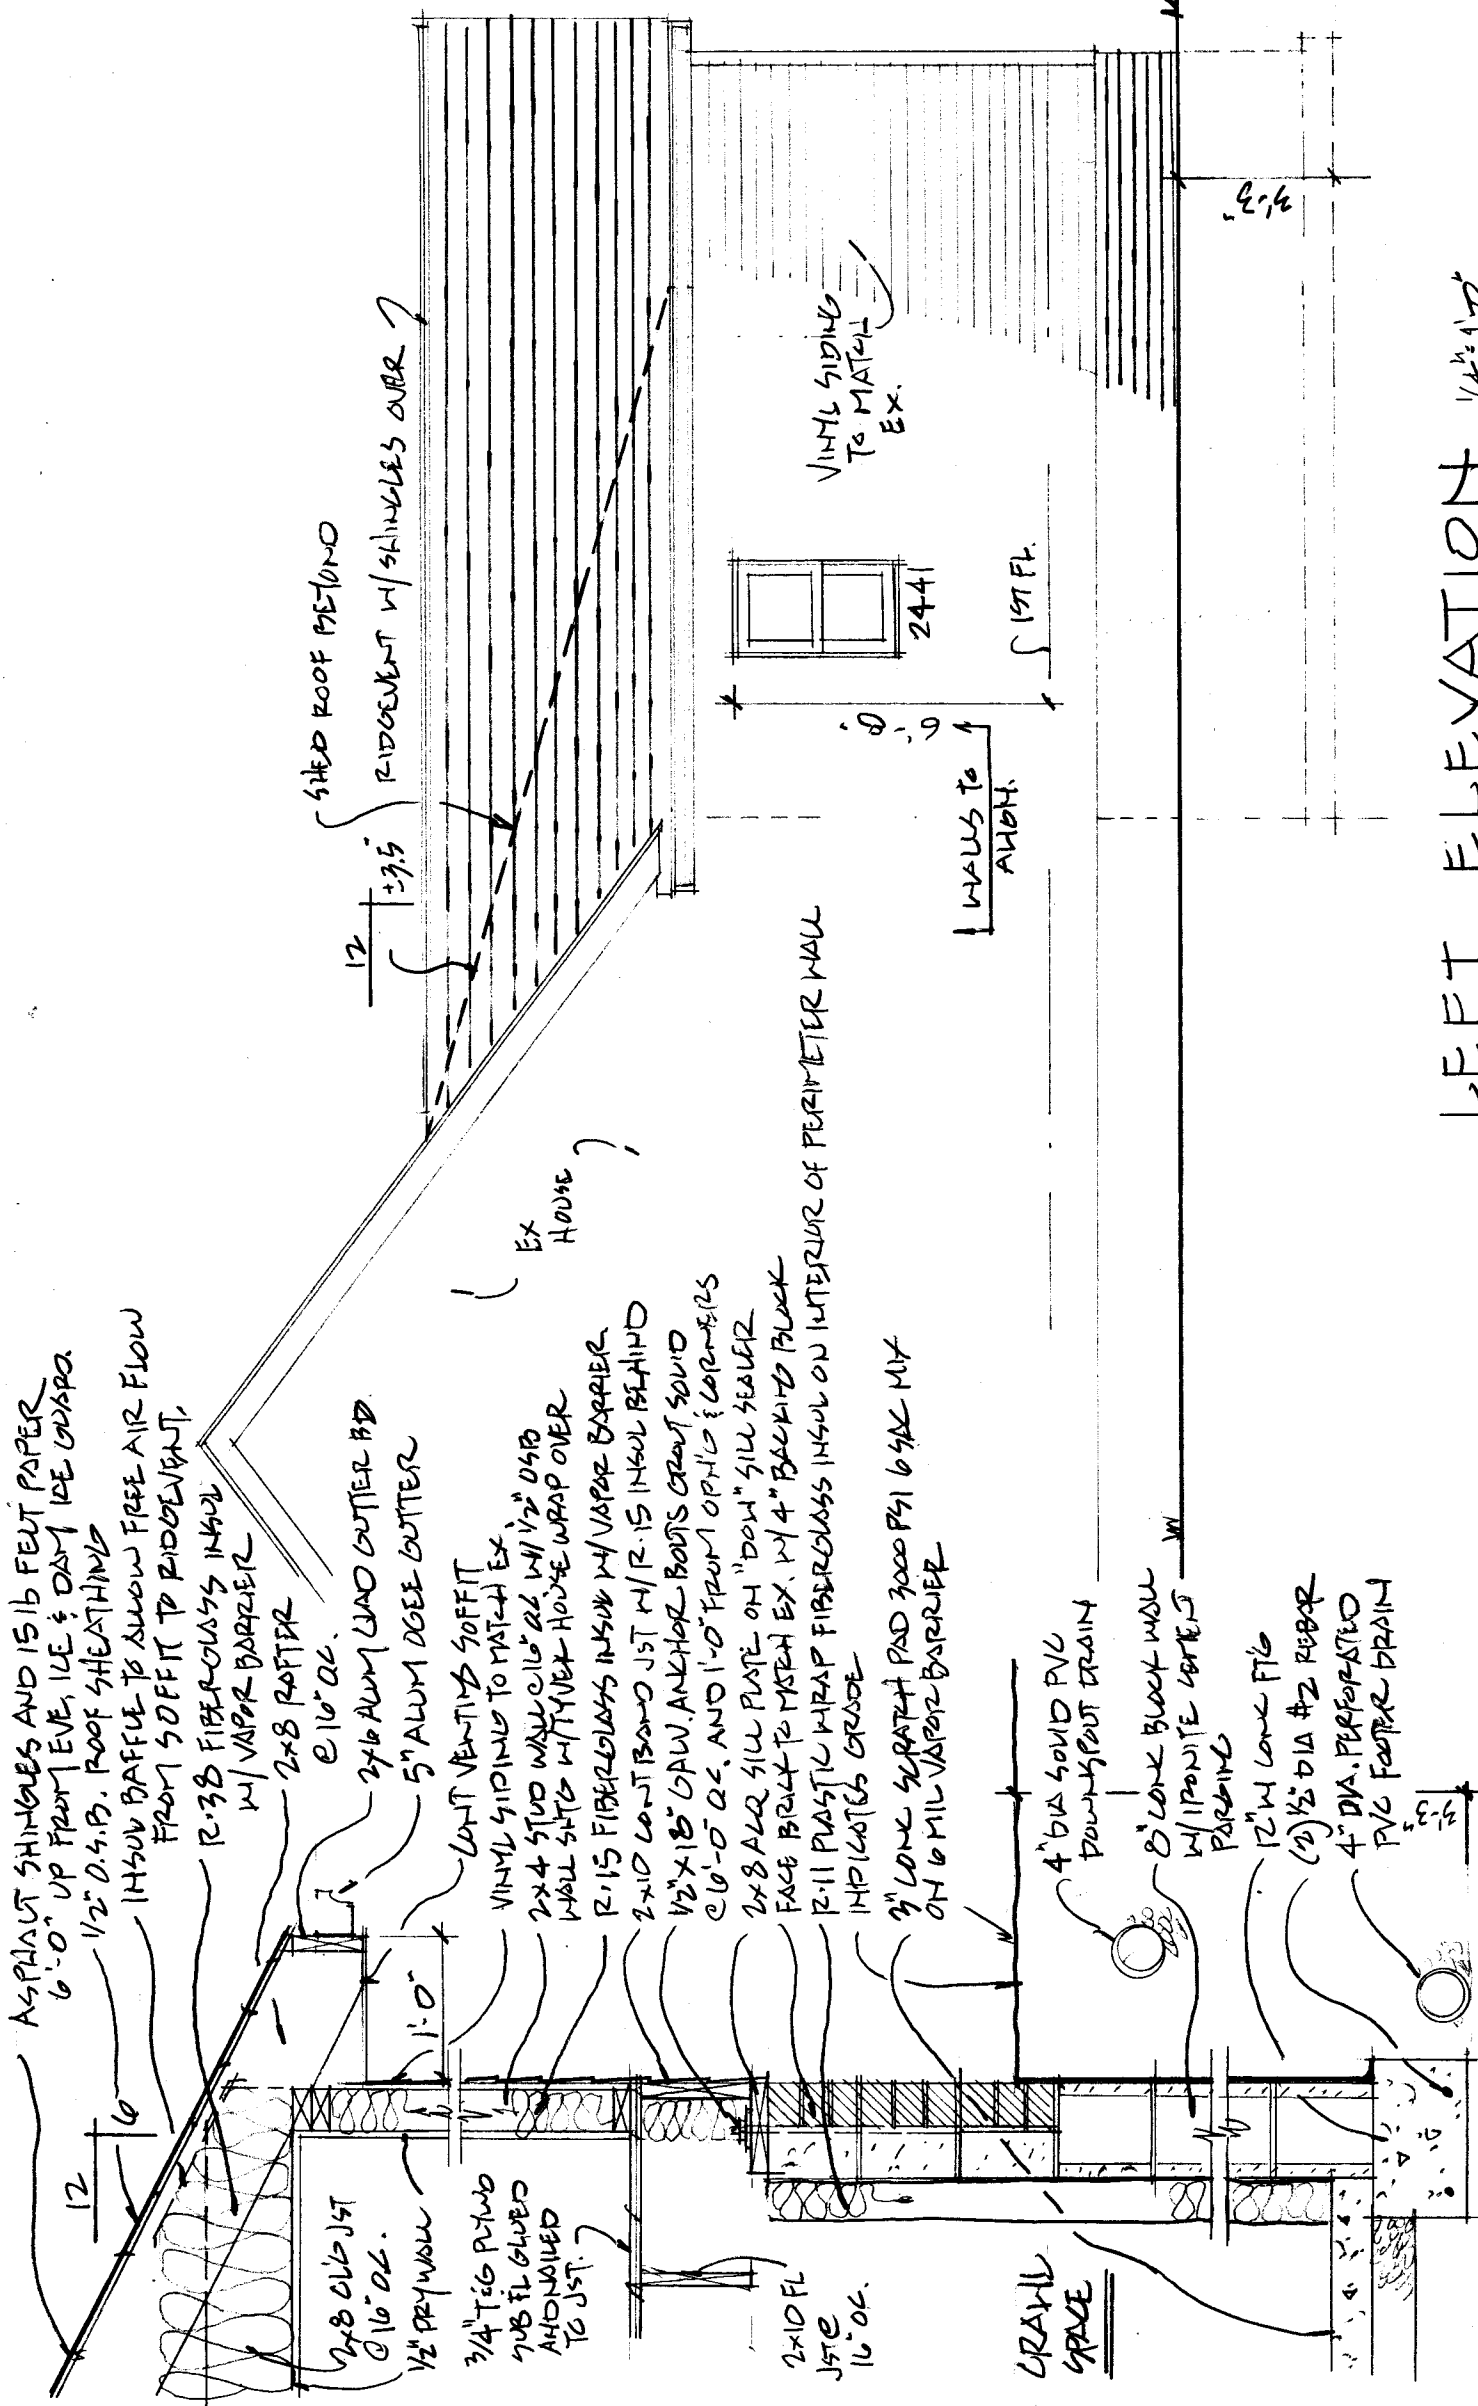

LEFT ELEVATION 1/4" = 1'-0"

TYP WALL SECT. 3/4" = 1'-0"

MR. MIKE
HALL

12/5/22
12/4/22

6