


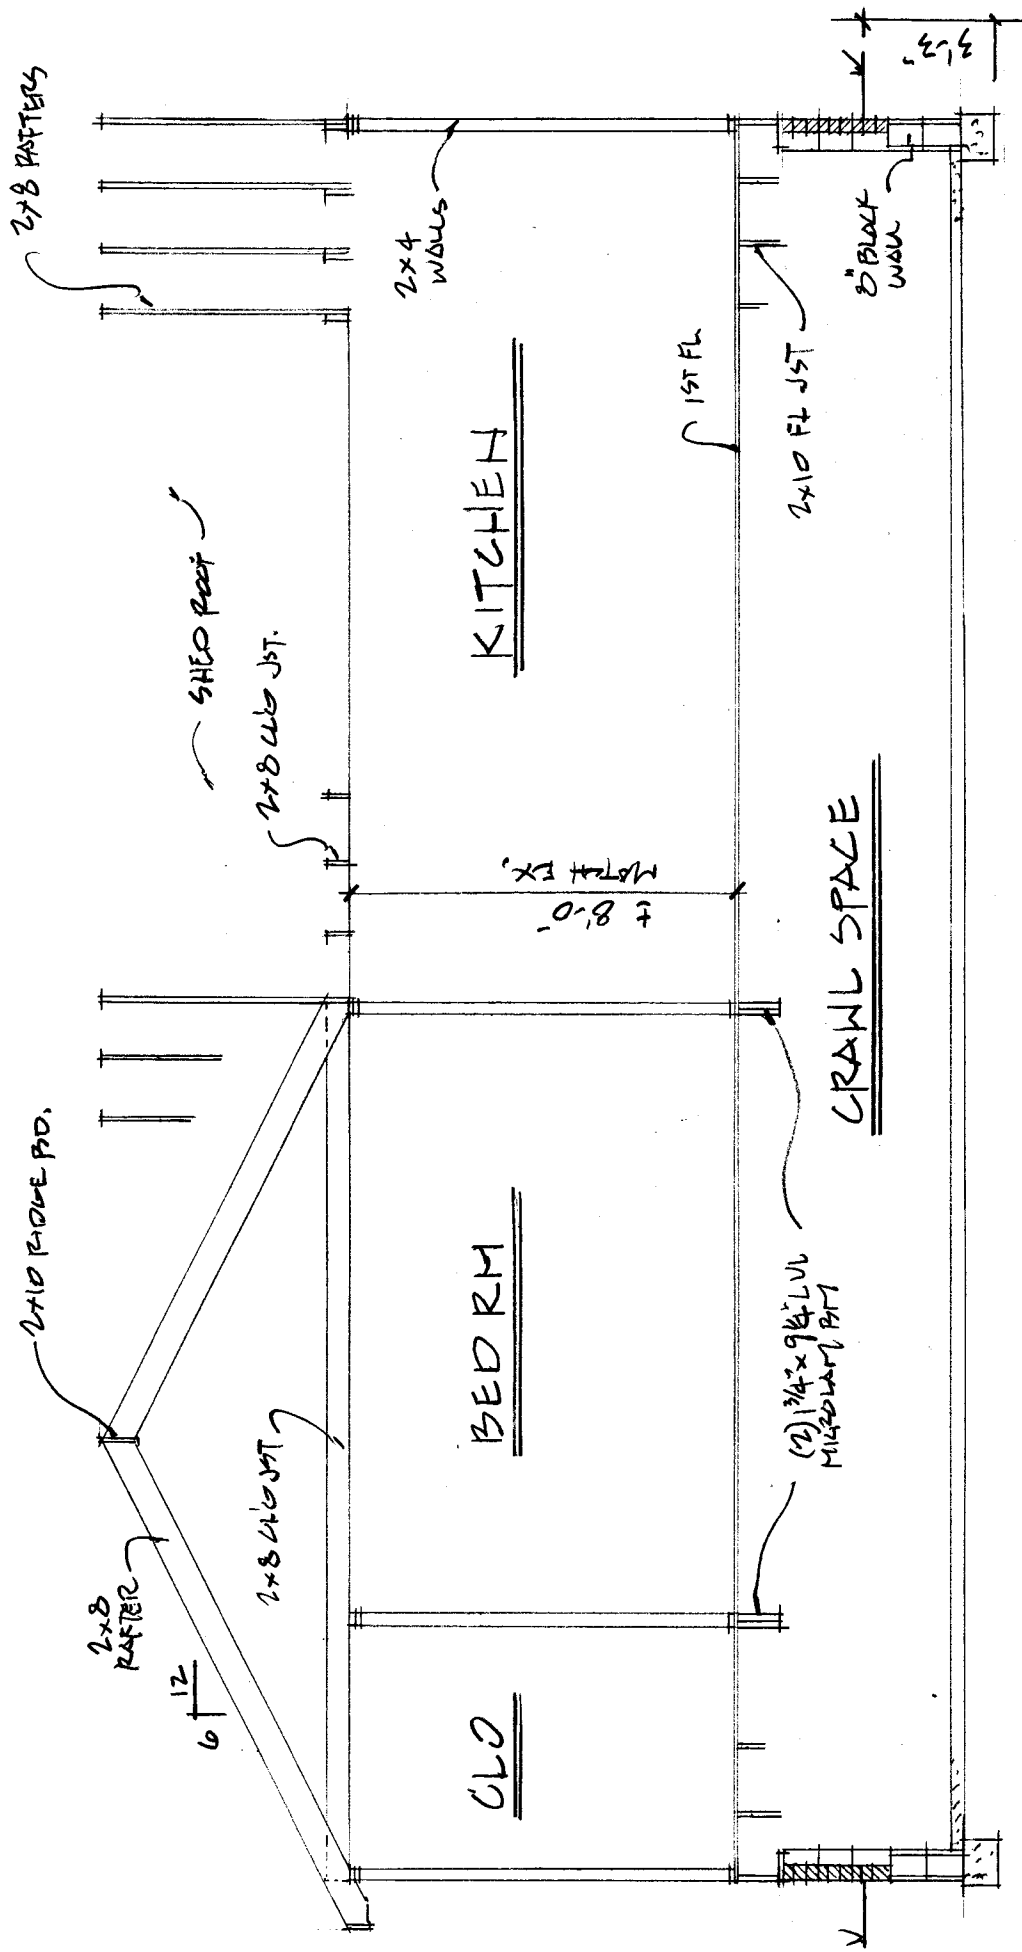

BUILDING SECTION 14'-10"