


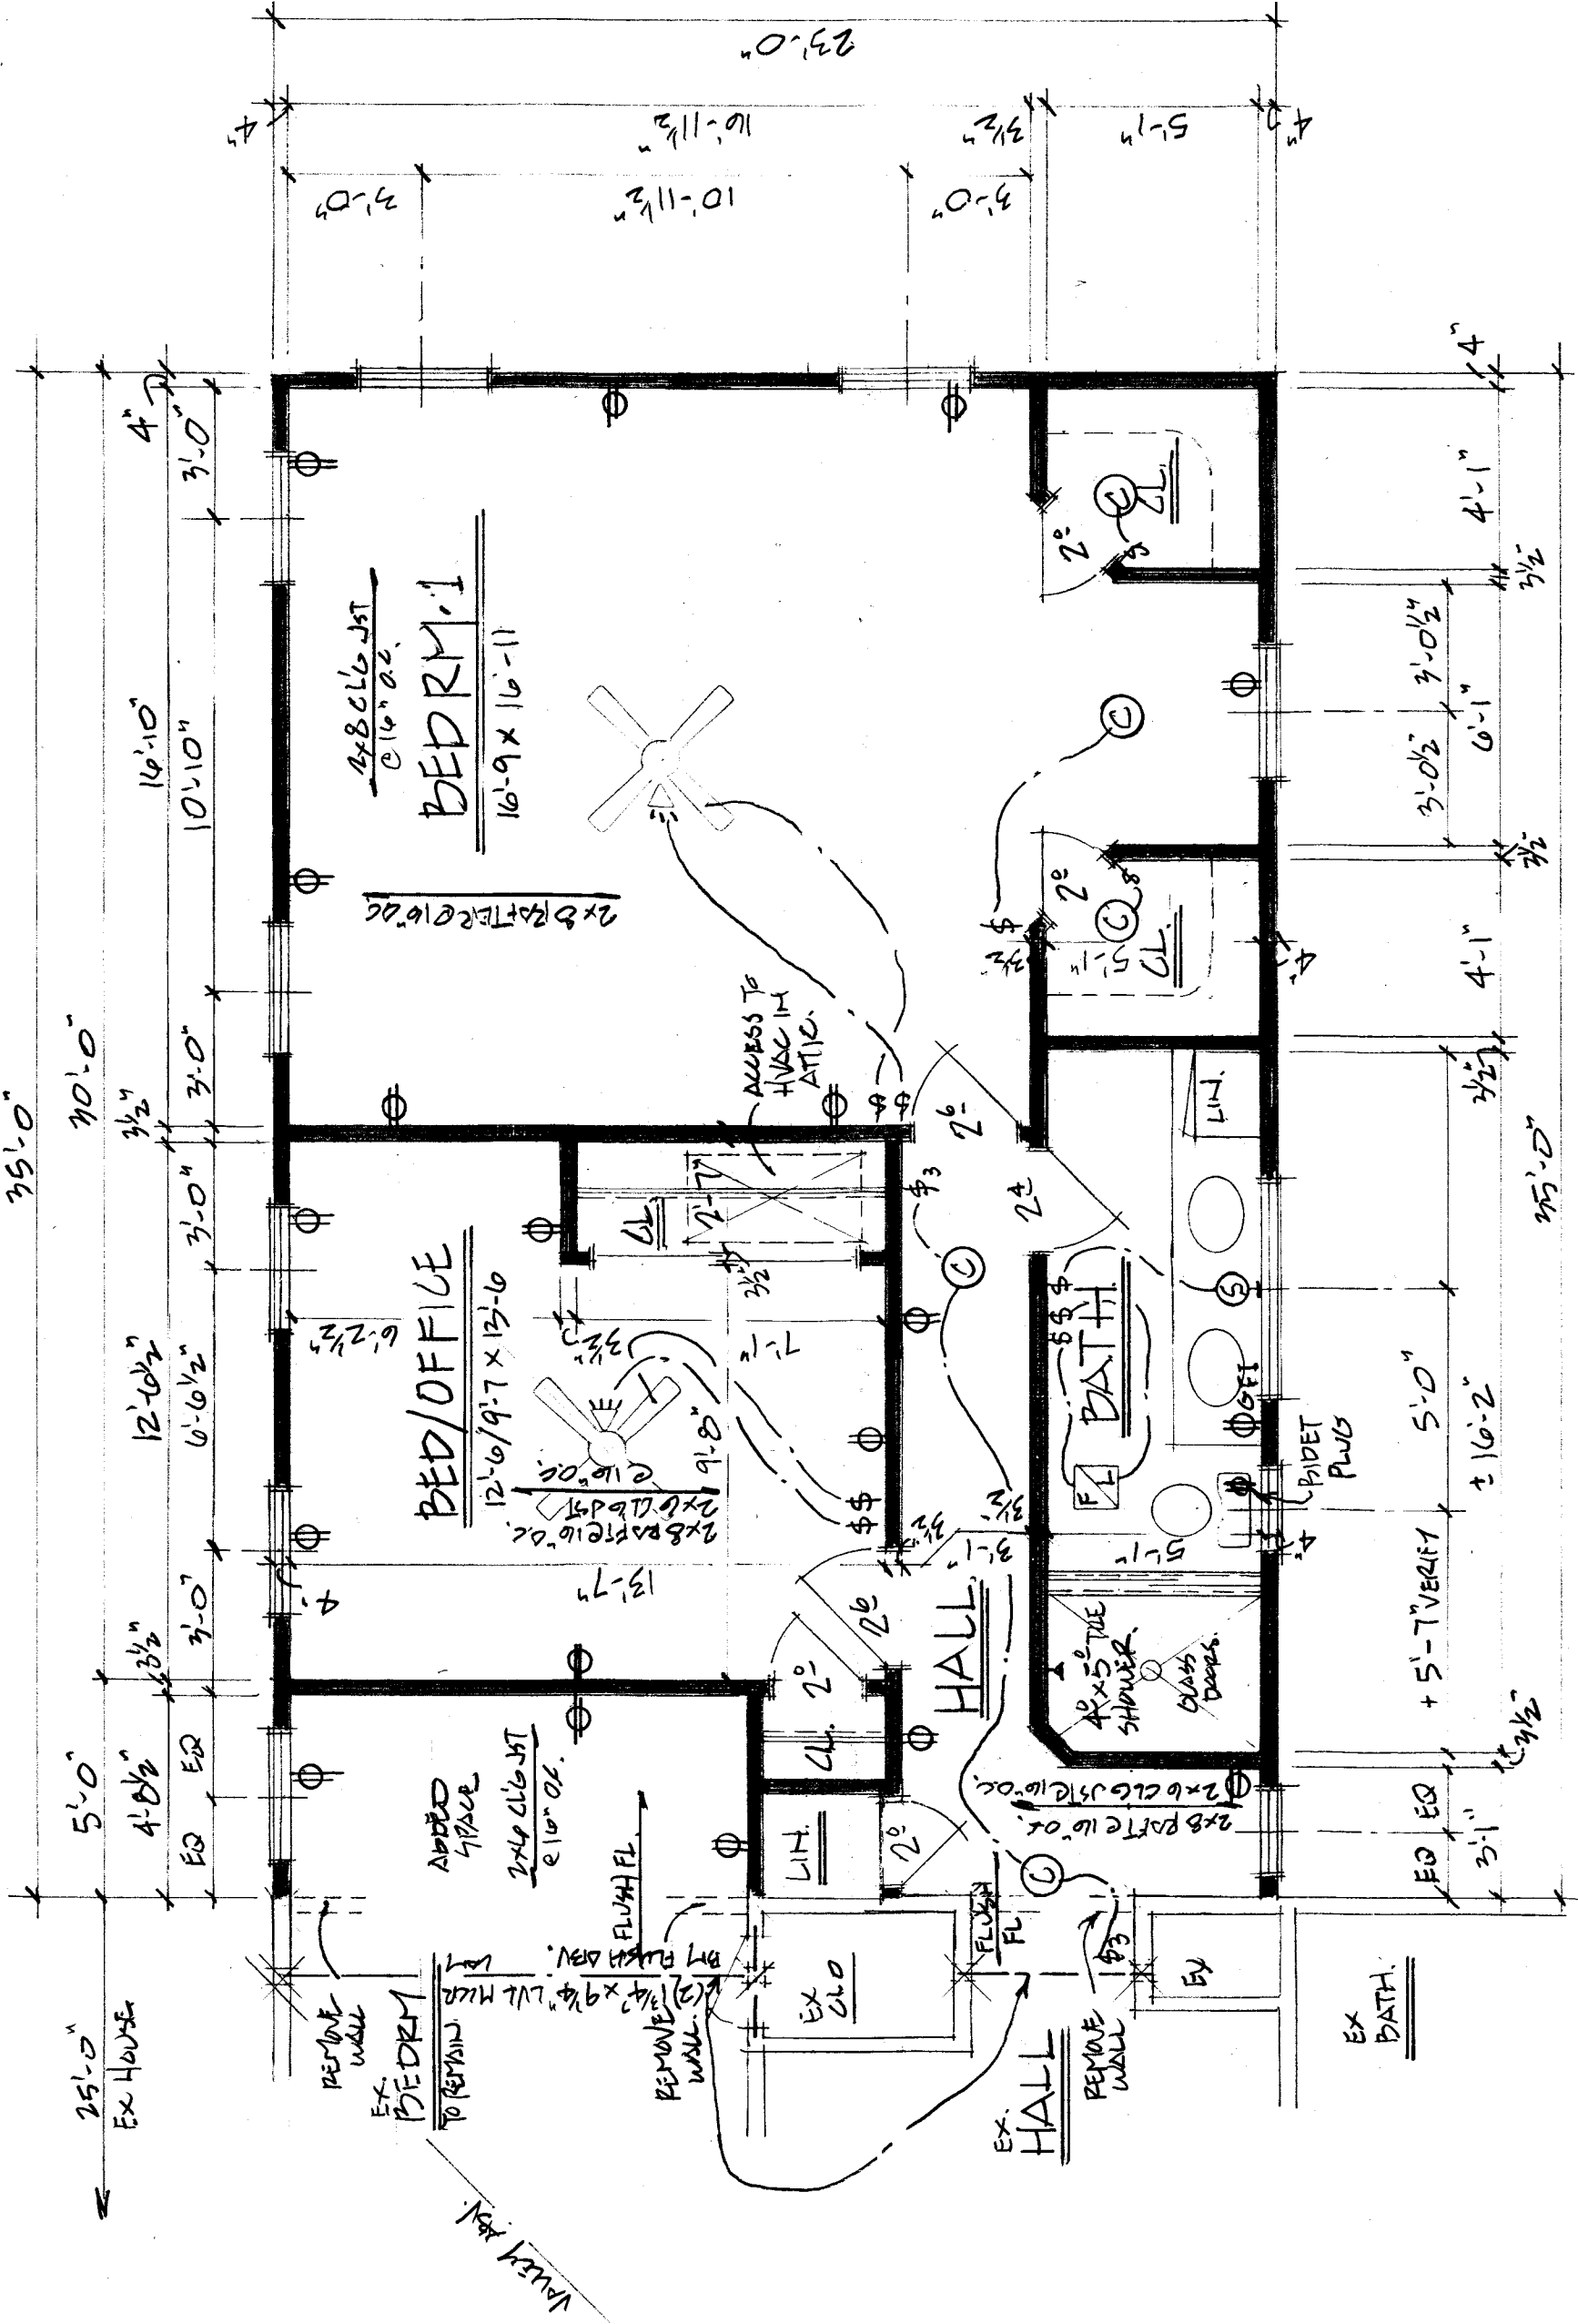

SECOND FL PLAN 14'-10"

 - EX WALL
 - NEW WALL

MR JOEL SOLAK

2-2/2/23
 11/2/23
 1/20/23

3