


+7 +12

RIDGEVENT W/SHINGLES OVER

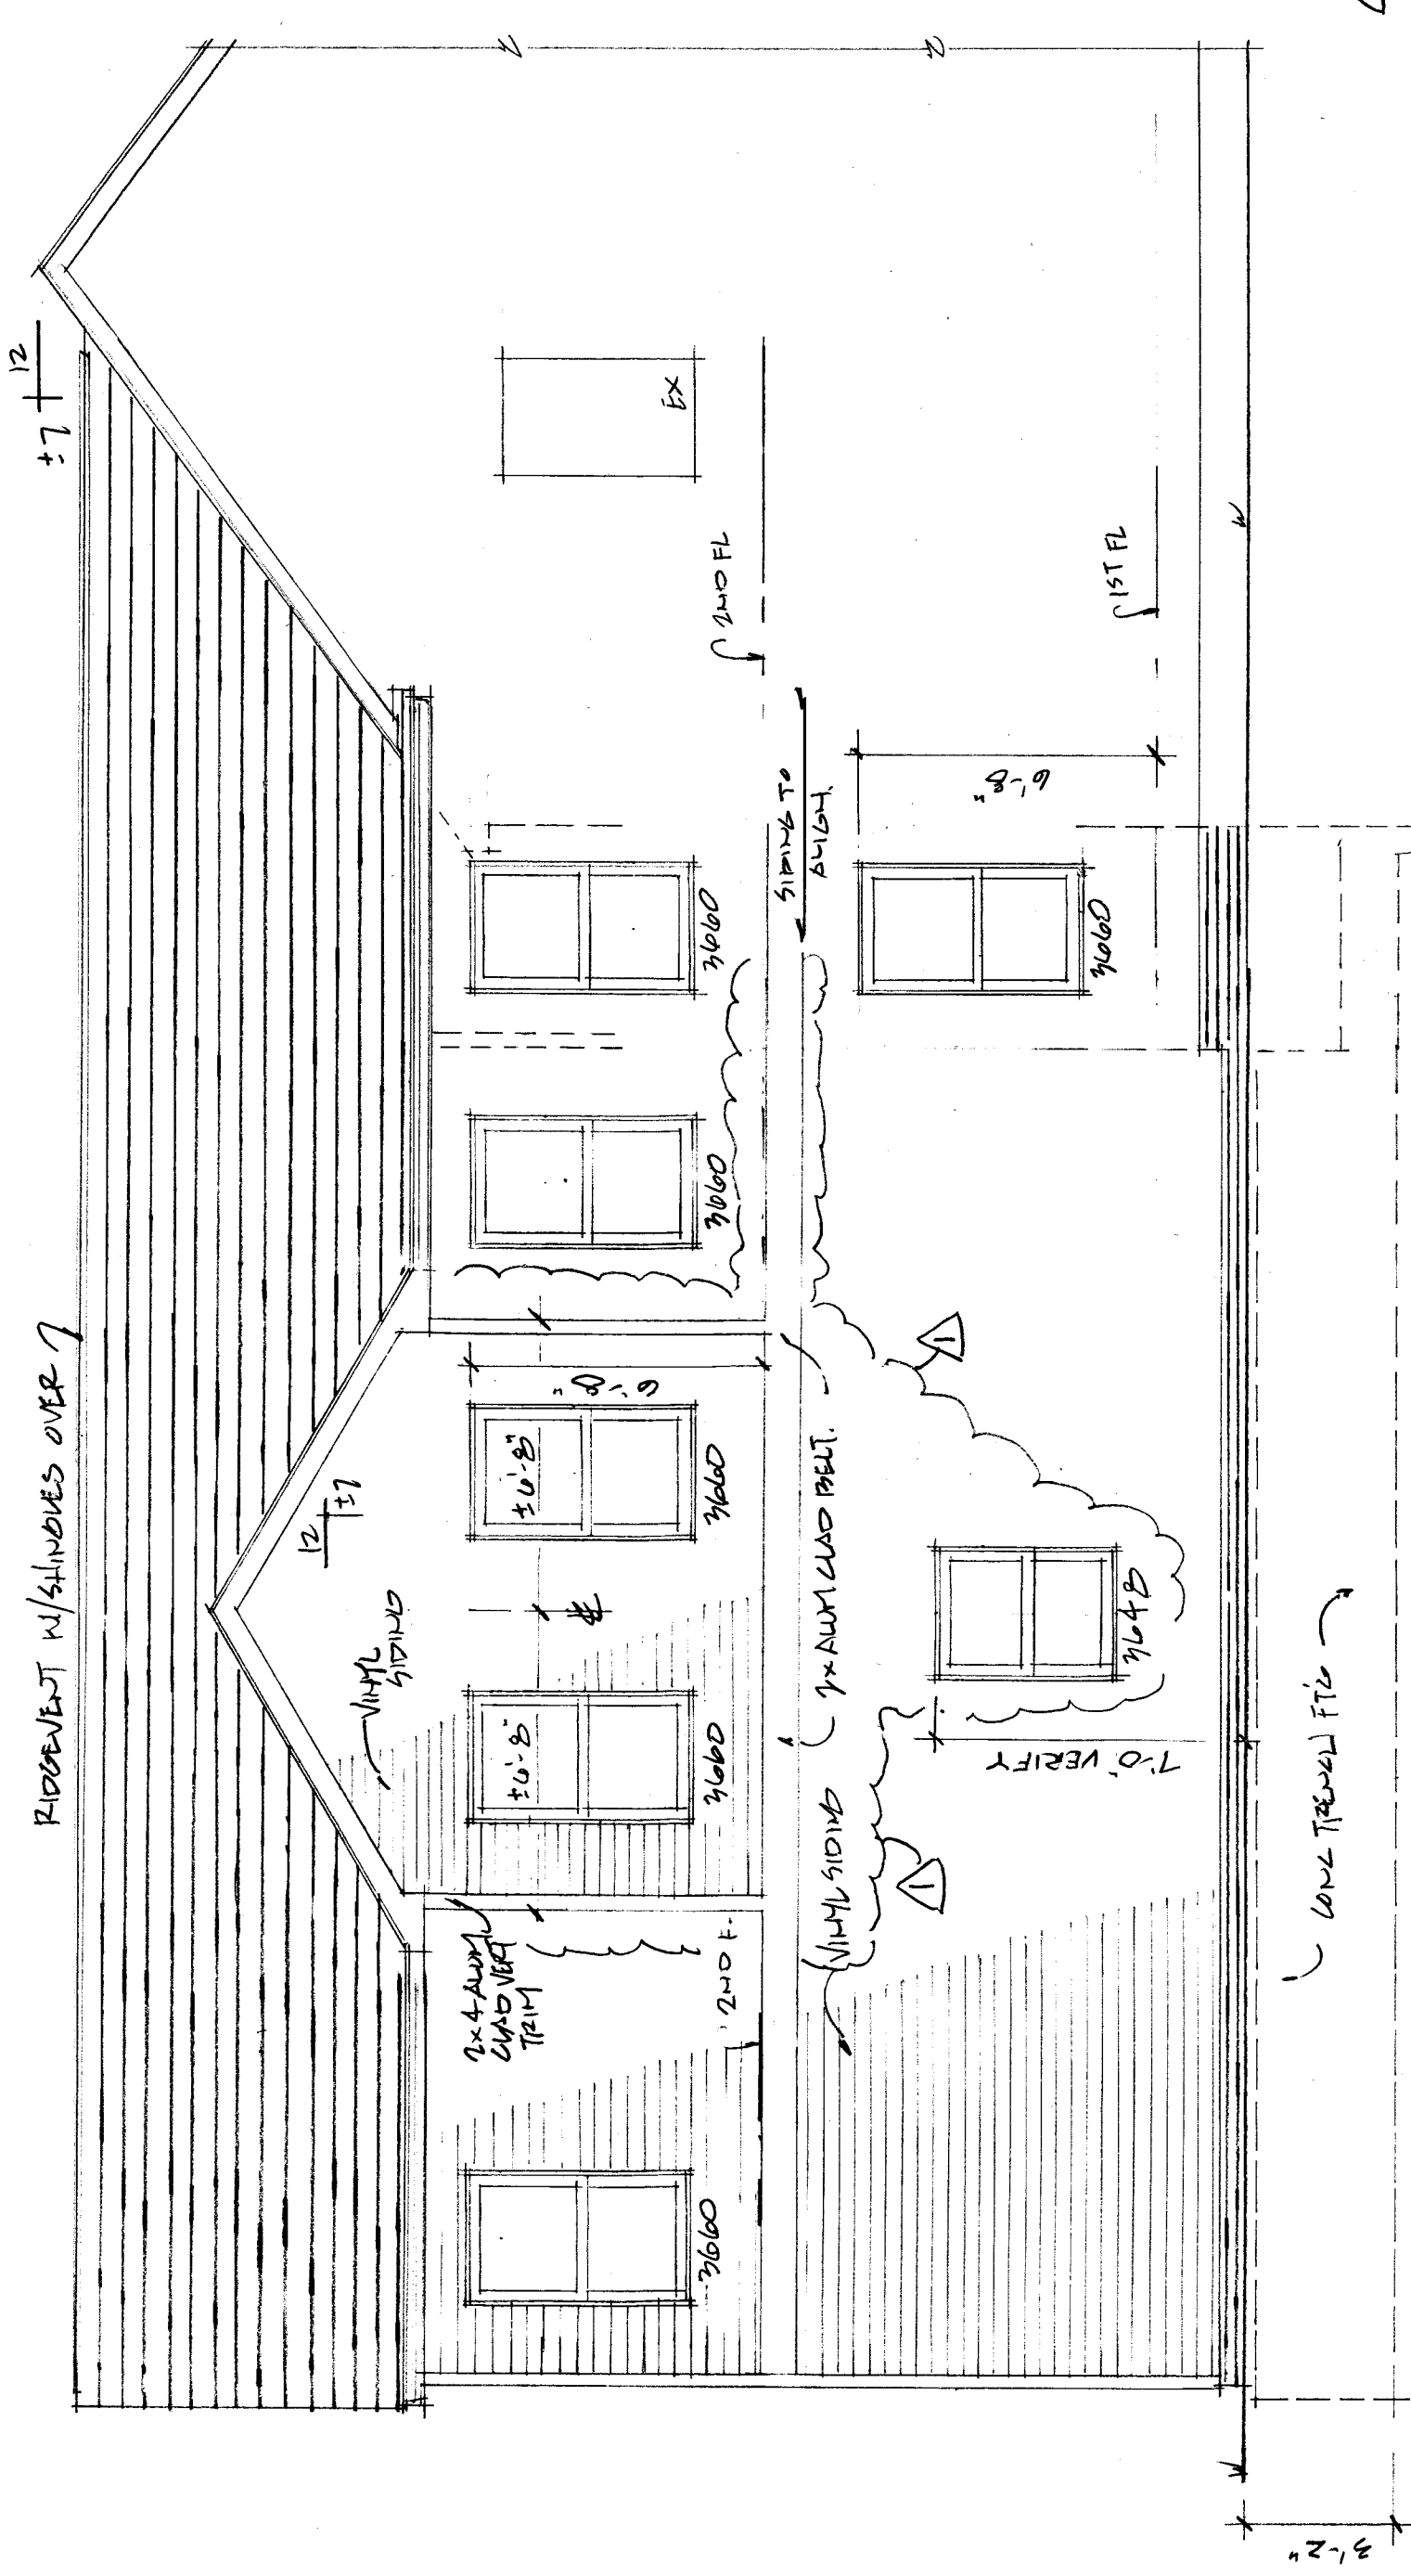

RIGHT ELEVATION 1/4"=1'-0"

MR JOEL SOLAK

2-2/12/23
1/21/23
1/14/23
1/13/23
12/27/22