


2x8 ALU VEEGER BD. ATTACHED TO EX WALL W/ ANCHOR BOLTS. AS REQD 3/8" FASTEN MASTER UNDER LVL

5/4x6 AZEK TRIM

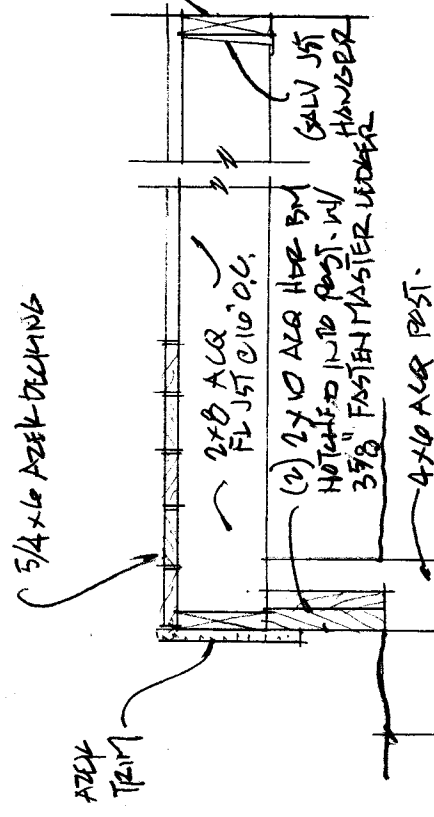

20\"/>

FRONT PORCH
SECTION
1/4\"/>

3' 12"

2x10 FL

9' (TYP)
OPEN

3'-0\"/>

STEP TO GRADE


AZEK BECK TRIM

DOWN 12"

1ST FL


3'-2"

END VIEW 1/4\"/>

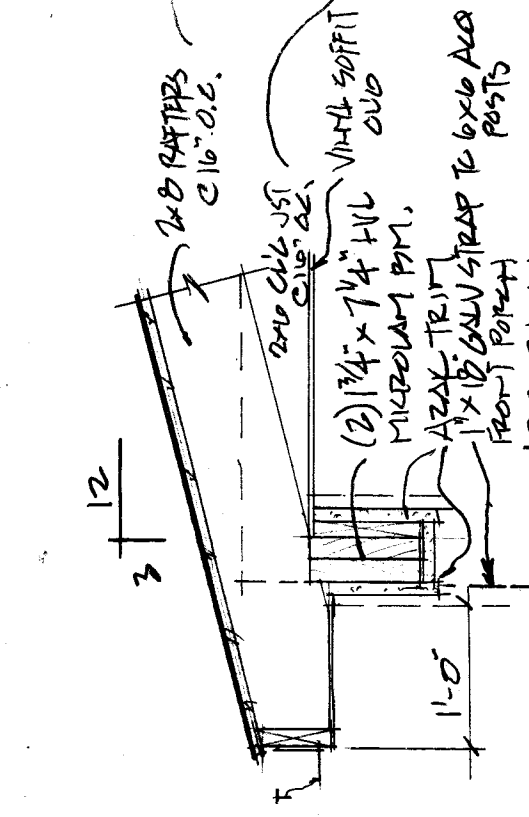

DETAIL 3/4\"/>

SECTION
1/4\"/>

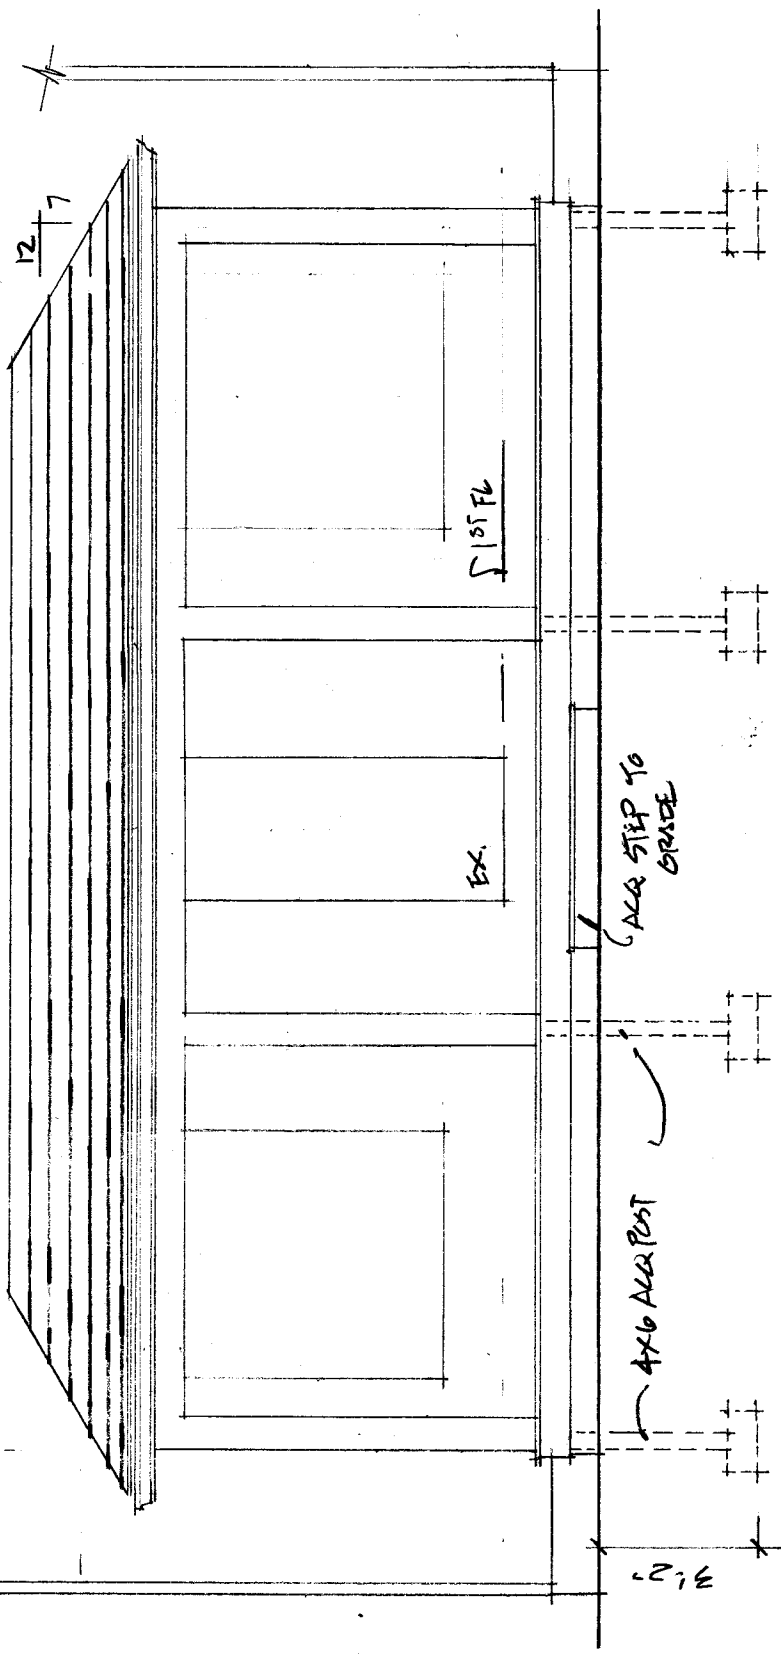

FRONT ELEV. 1/4\"/>

MR JOEL SOLAK

2/12/23
1/21/23
1/14/23
1/13/23
12/27/22