
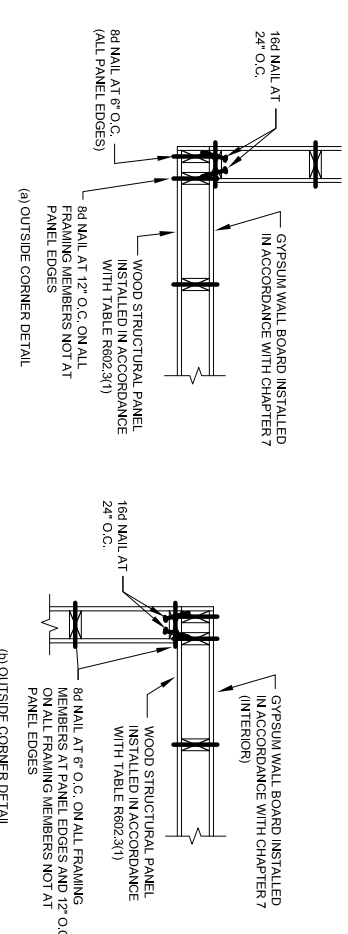
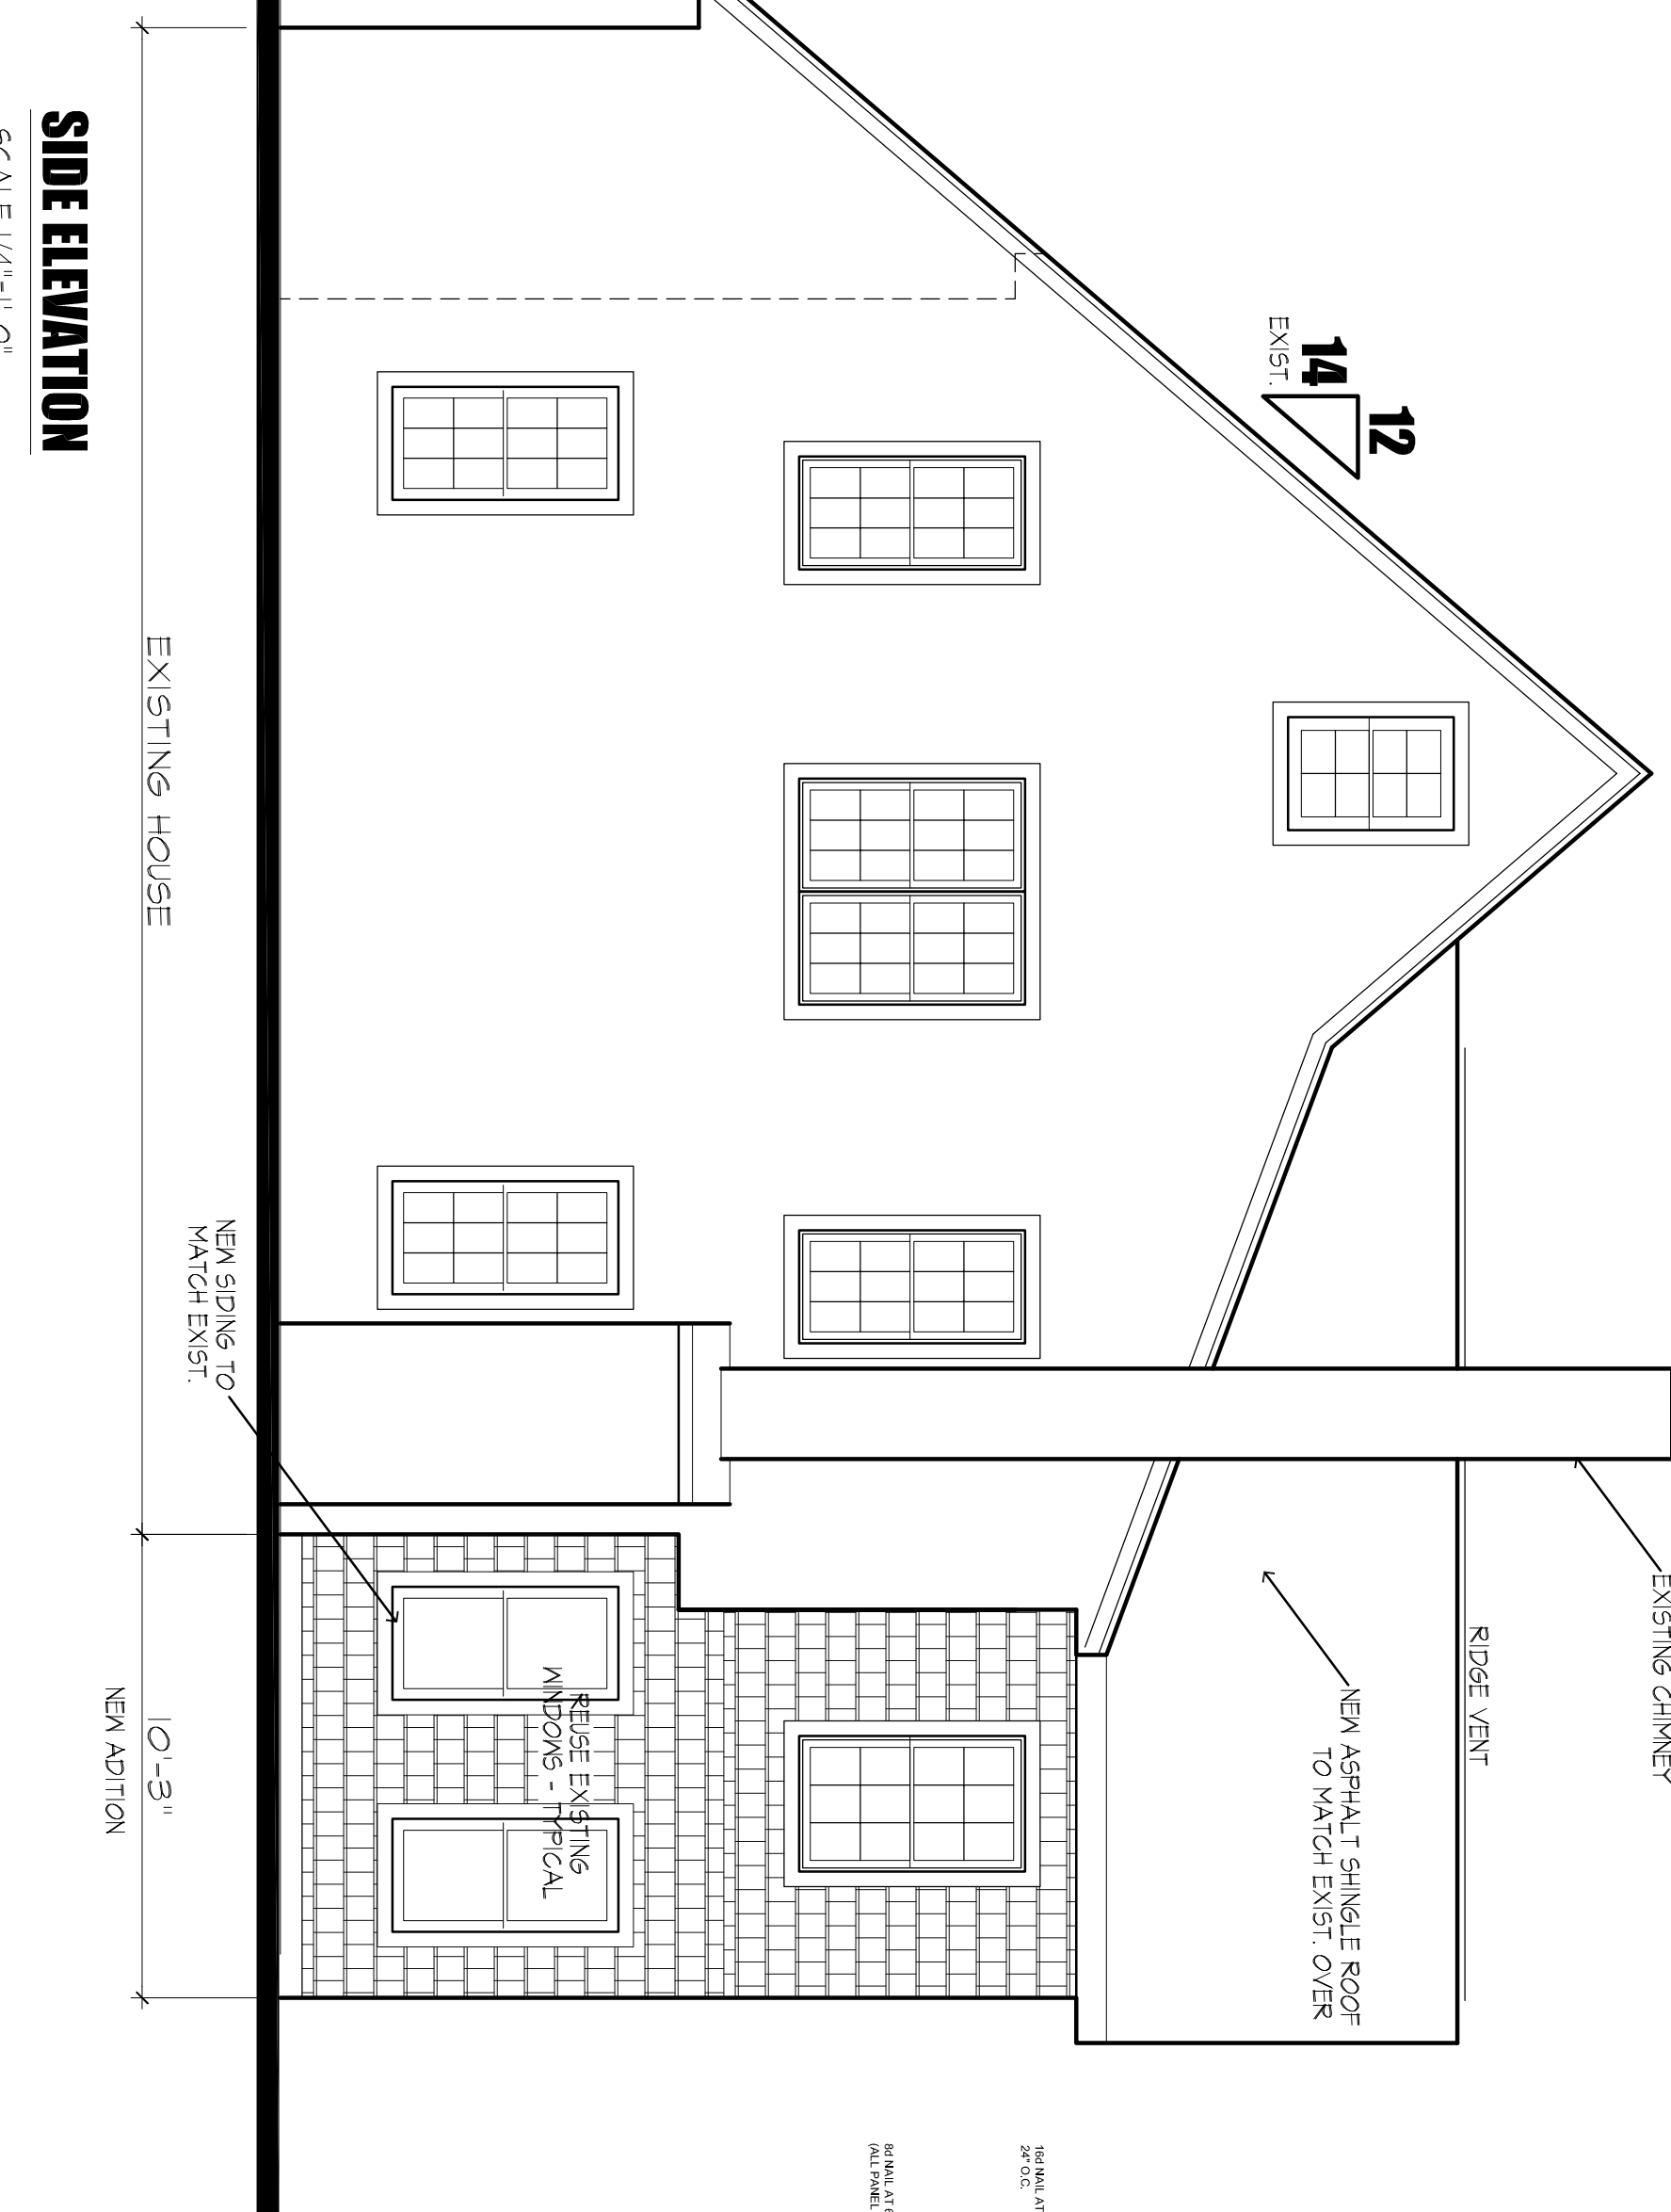
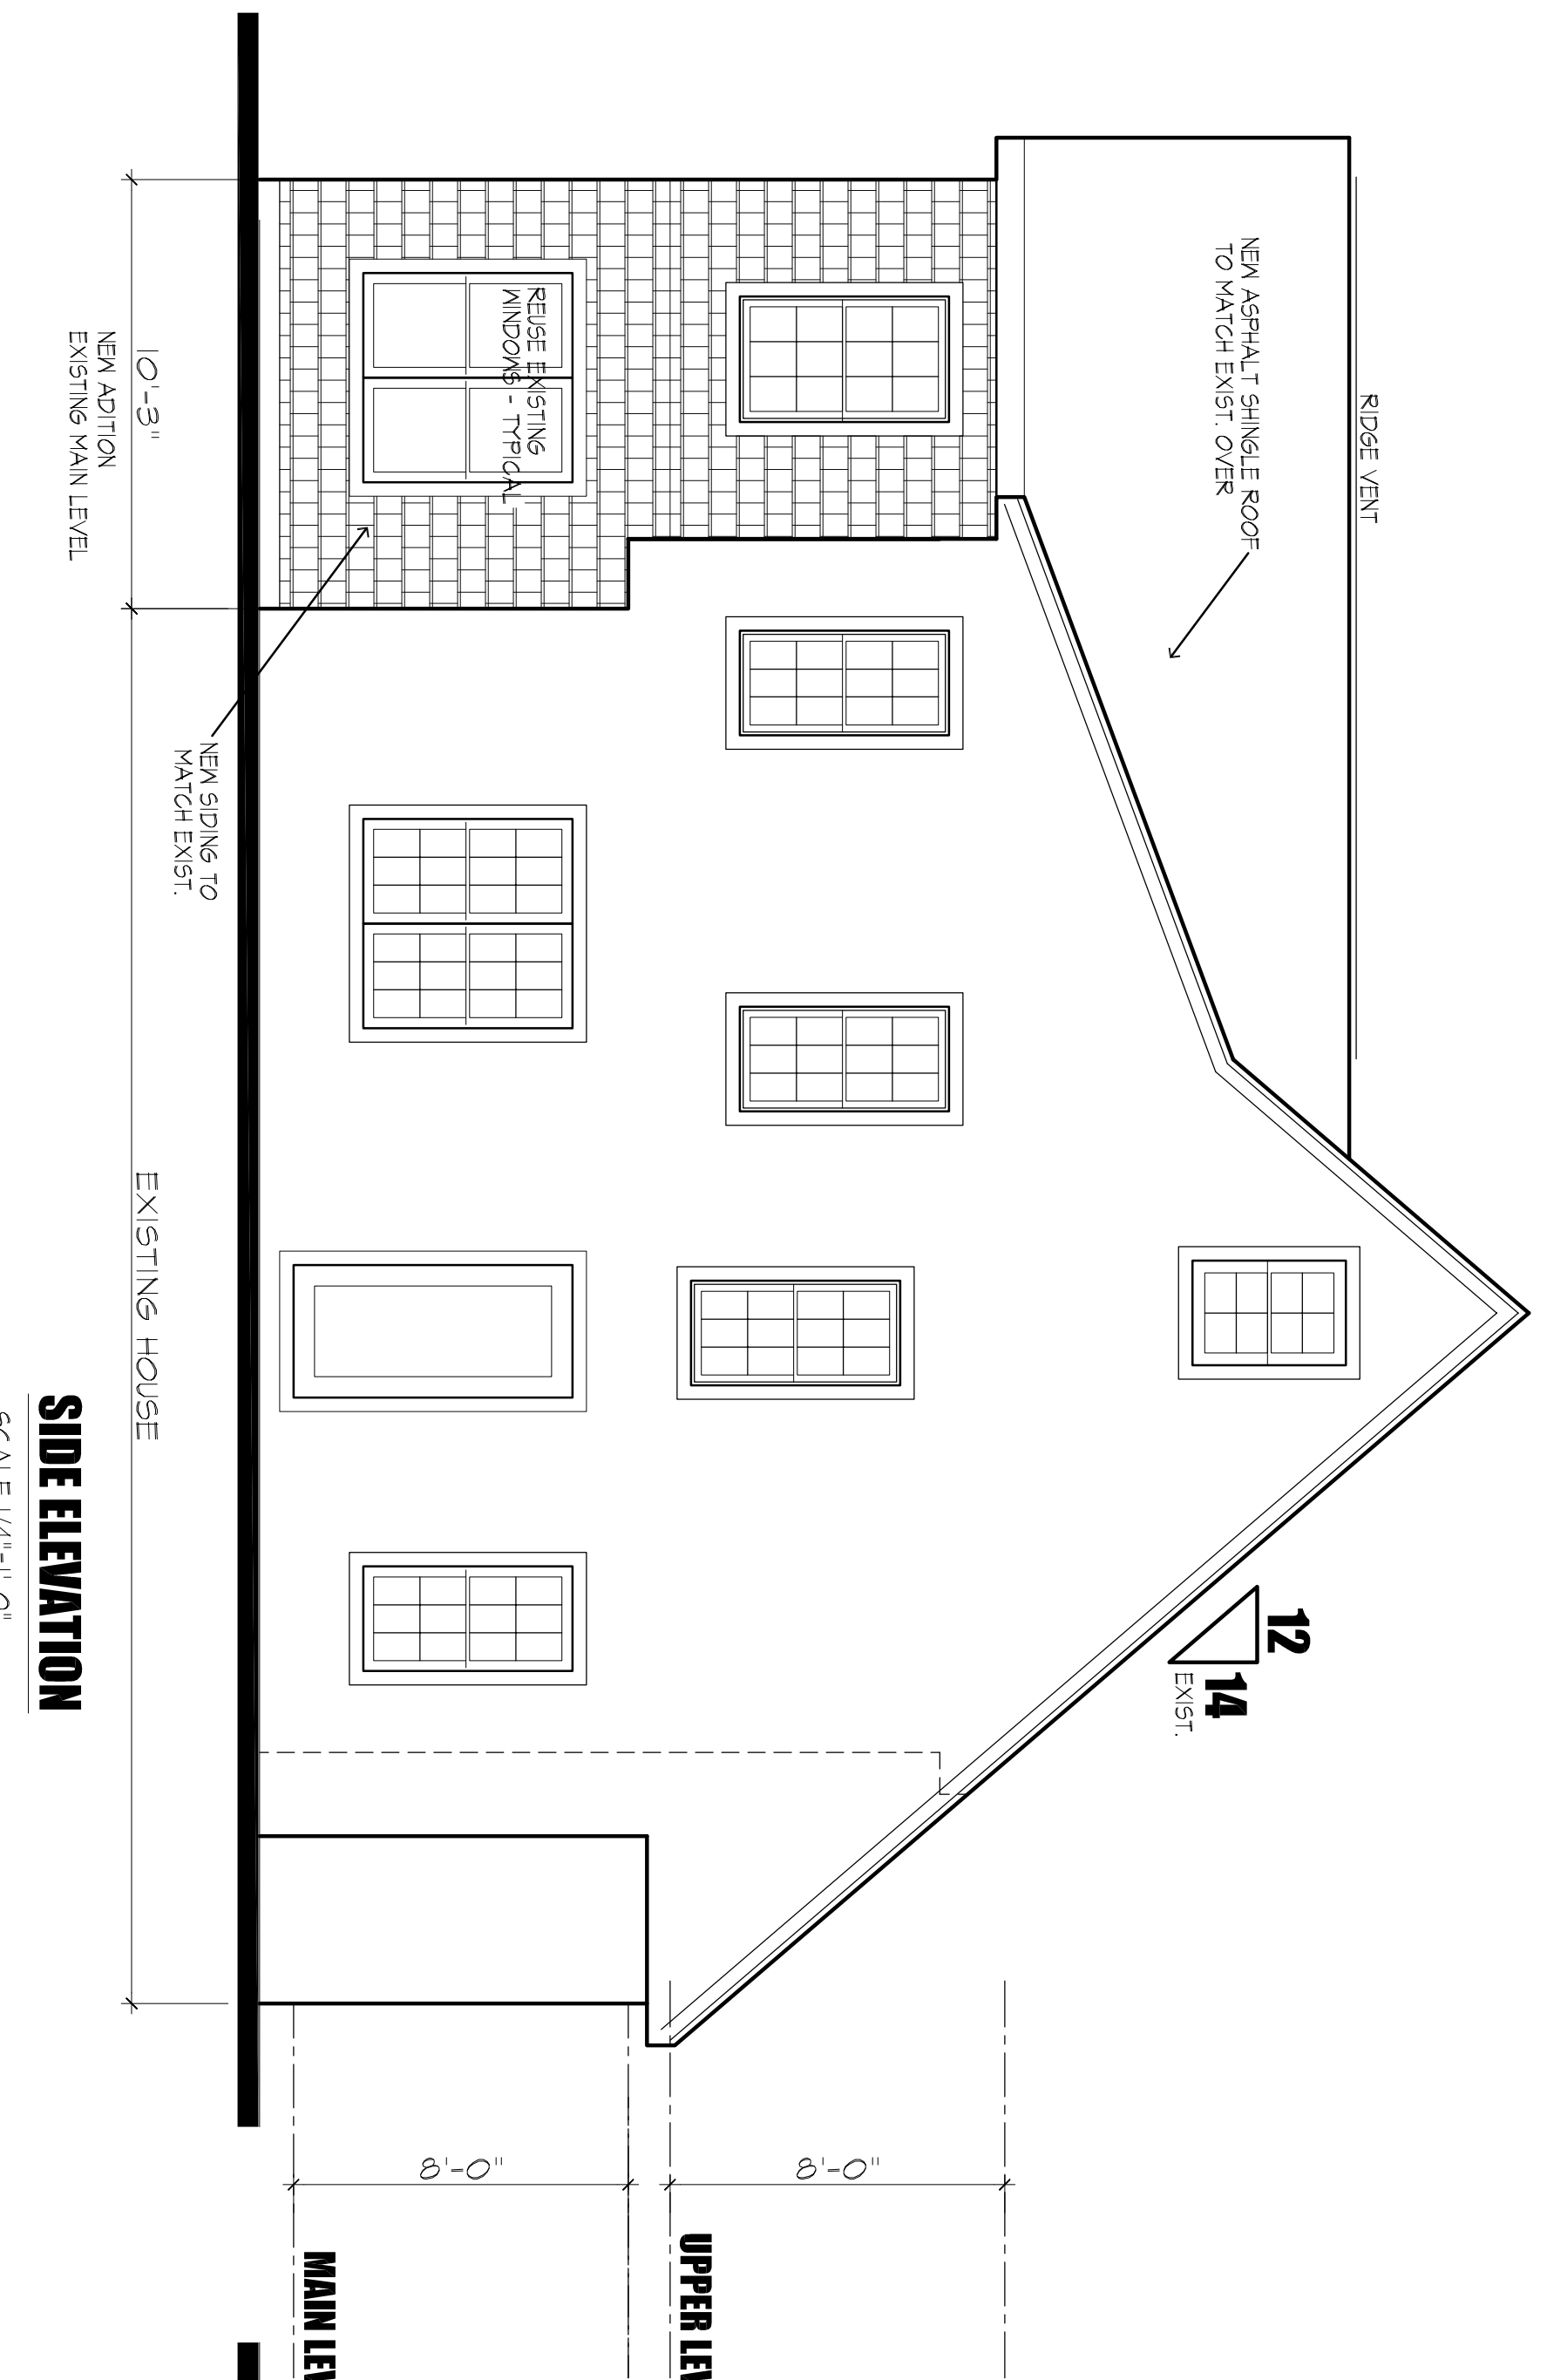
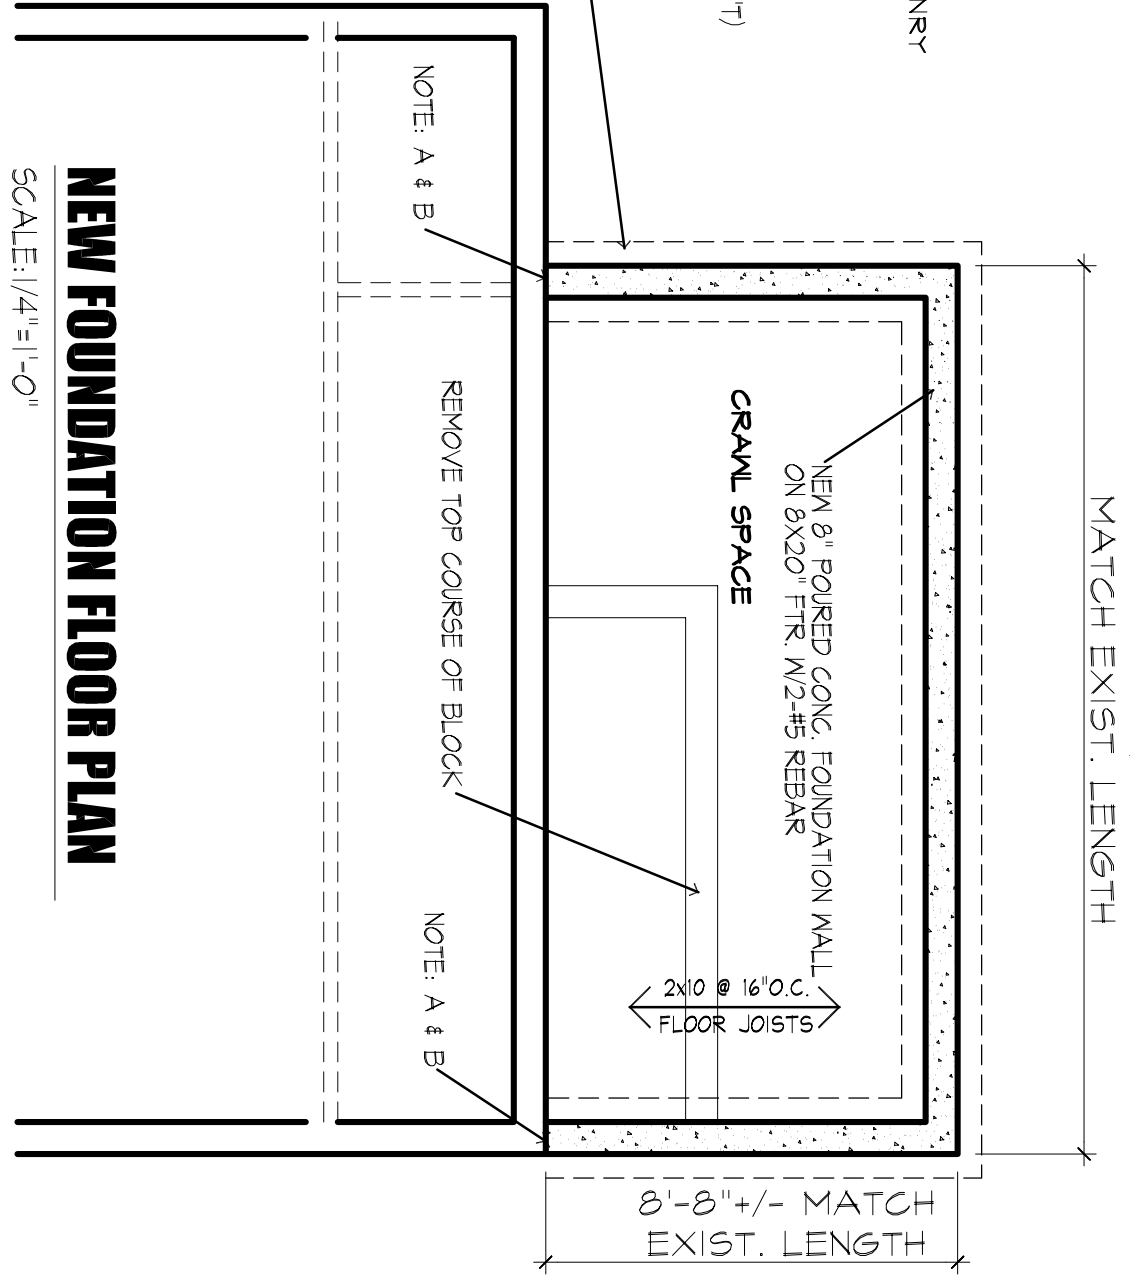
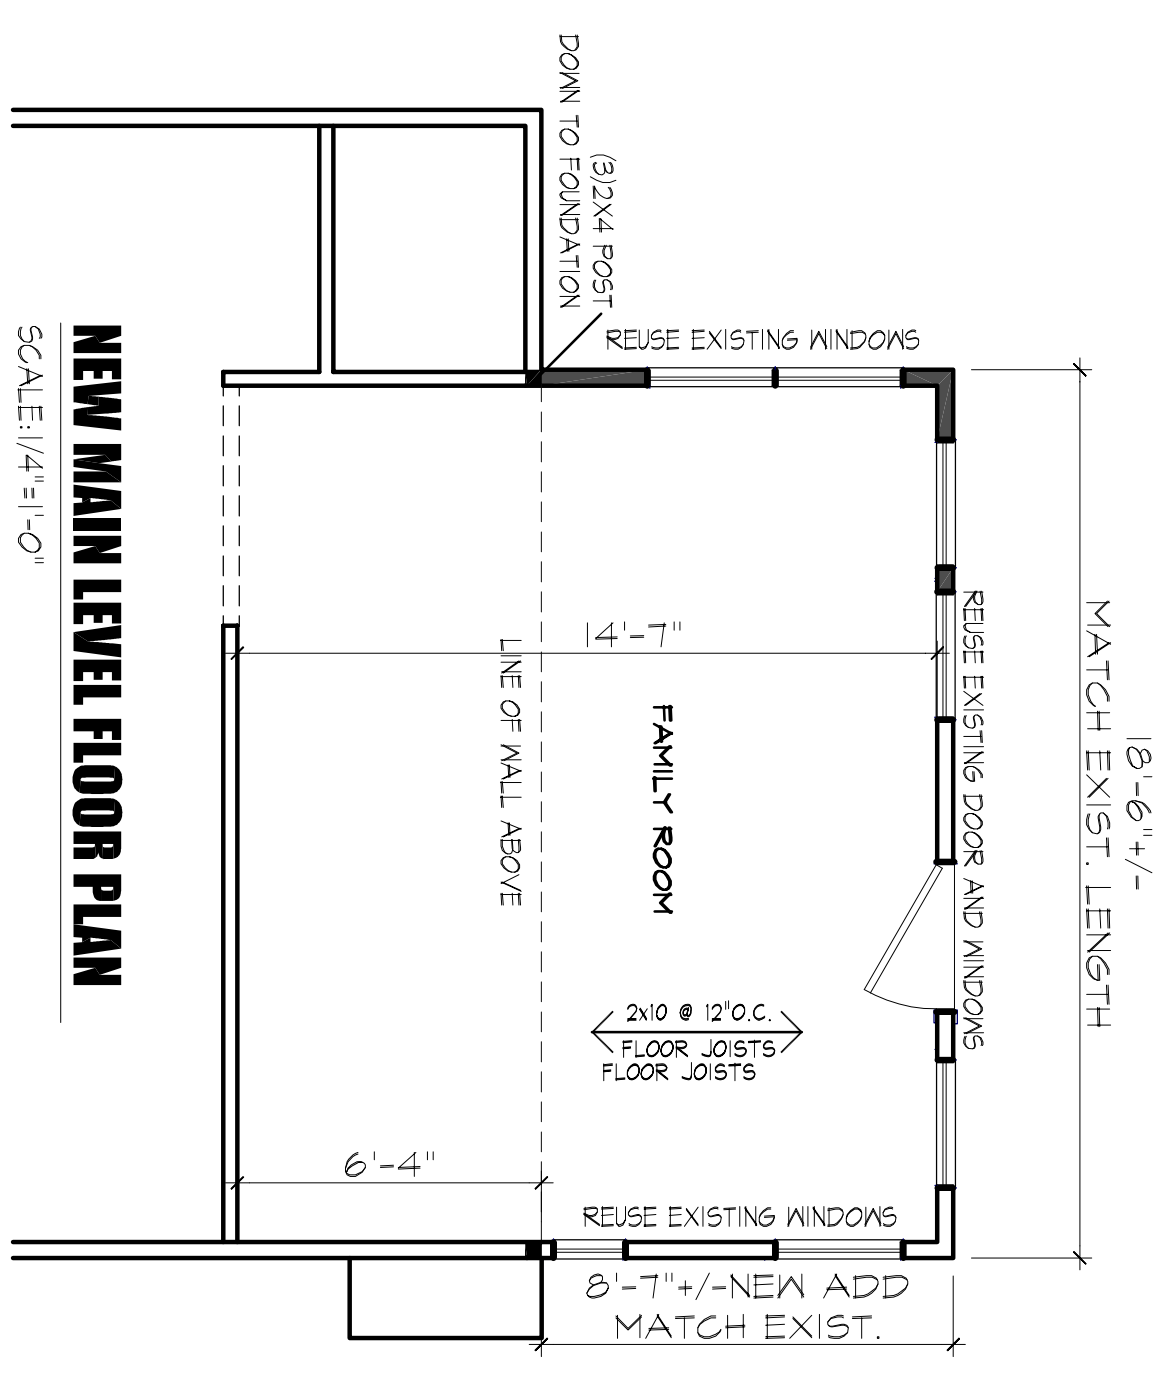
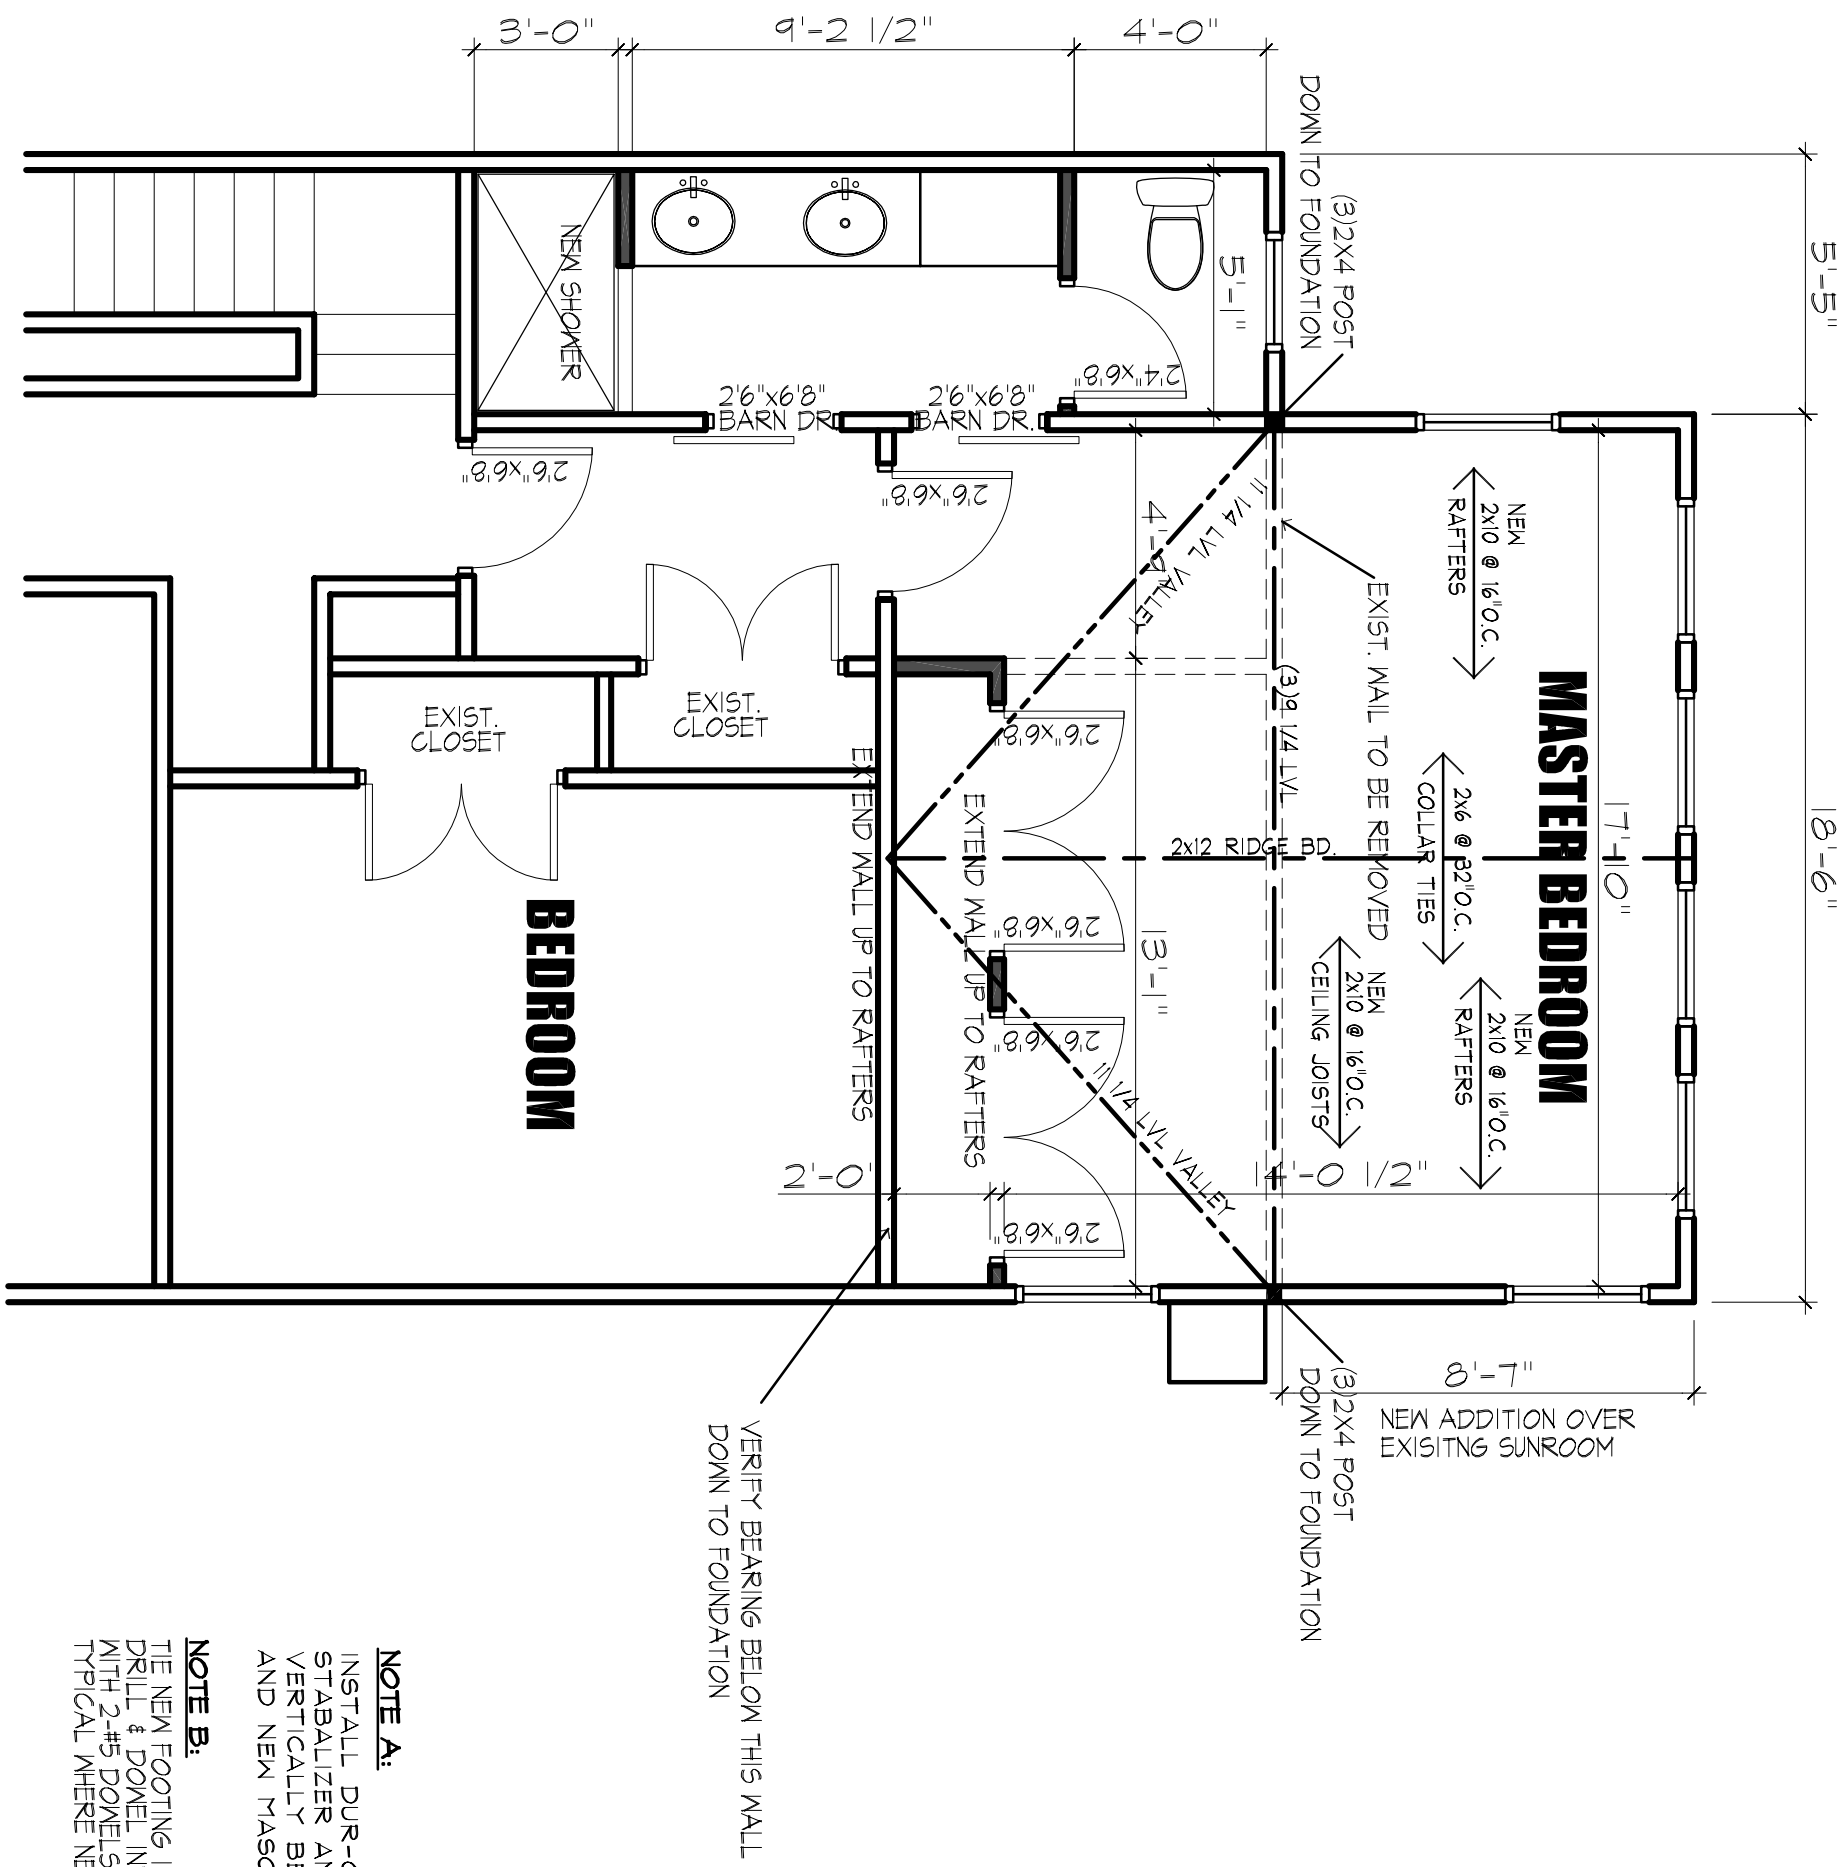


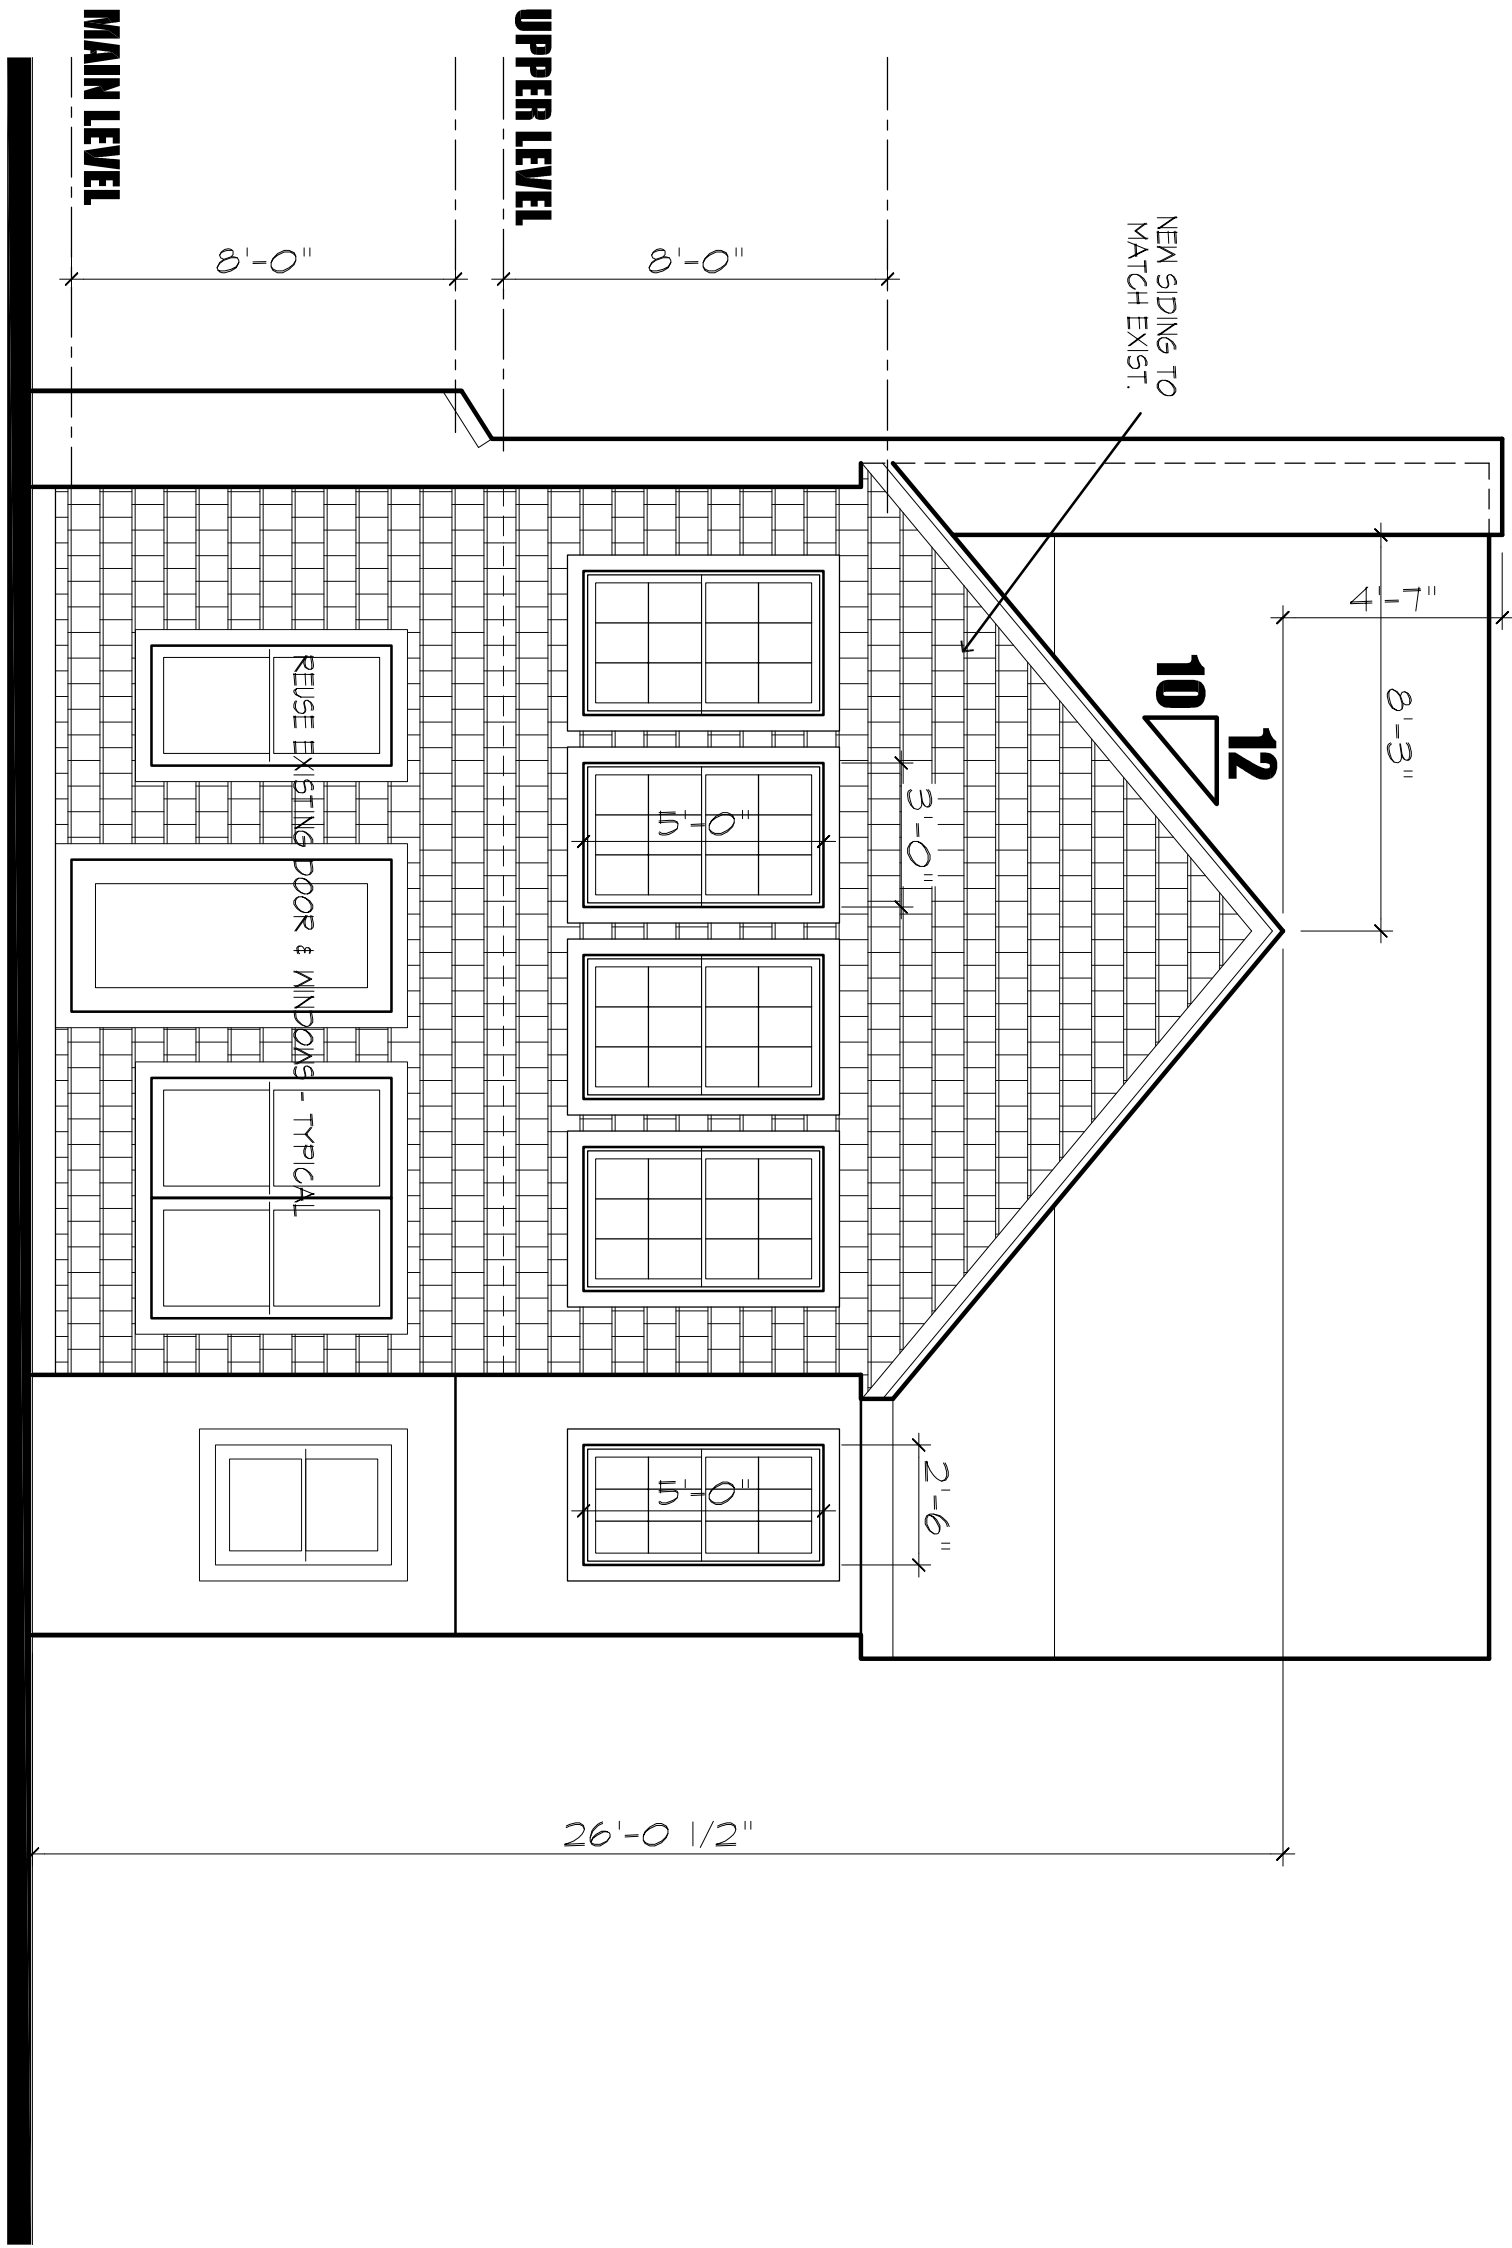

Submission	Sheet Name
Schematic Design	Upper Level Plans
Date	Sheet
March 3, 2023	A-1
Scale	
1/4" = 1'-0"	

Seal

Revisions			General Notes
No.	Revision/Issue	Date	

Project Name

A New Home for French Creek Builders

Schutte Residence

1197 Woodside

Rocky River, Ohio

Greenwalt Architects Inc.

9633 Maurer Dr. Cleveland, Ohio 44138

Tel: (216) 374-4893 Fax: (440) 427-8651