



ST-4
CORONADO STONE PRODUCTS
CREAM
CHISLED LIMESTONE




EPT-1
SHERWIN WILLIAMS
SW7045 INTELLECTUAL GRAY
SEMI-GLOSS



FC-1
NICHIIHA FIBER CEMENT
VINTAGEWOOD AWP1818
BARK




FC-2
NICHIIHA FIBER CEMENT
VINTAGEWOOD AWP 1818
ASH

 

RC-1
PETERSEN ALUMINUM / PAC-CLAD
PAC-CONTINUOUS
BLACK



ACM-1
ALCOA ARCHITECTURAL PRODUCTS
REYNOBOND
DURAGLOSS 5000 CHASE PROGRAM
"CHASE SILVER"

 

EXTERIOR DOORS / STOREFRONT
ALUMINUM
BLACK ANODIZED



EXTERIOR STOREFRONT
SPANDREL GLASS
WARM GRAY



PARTIAL WEST ELEVATION



WEST ELEVATION




PARTIAL SOUTH ELEVATION




SOUTH ELEVATION




EAST ELEVATION

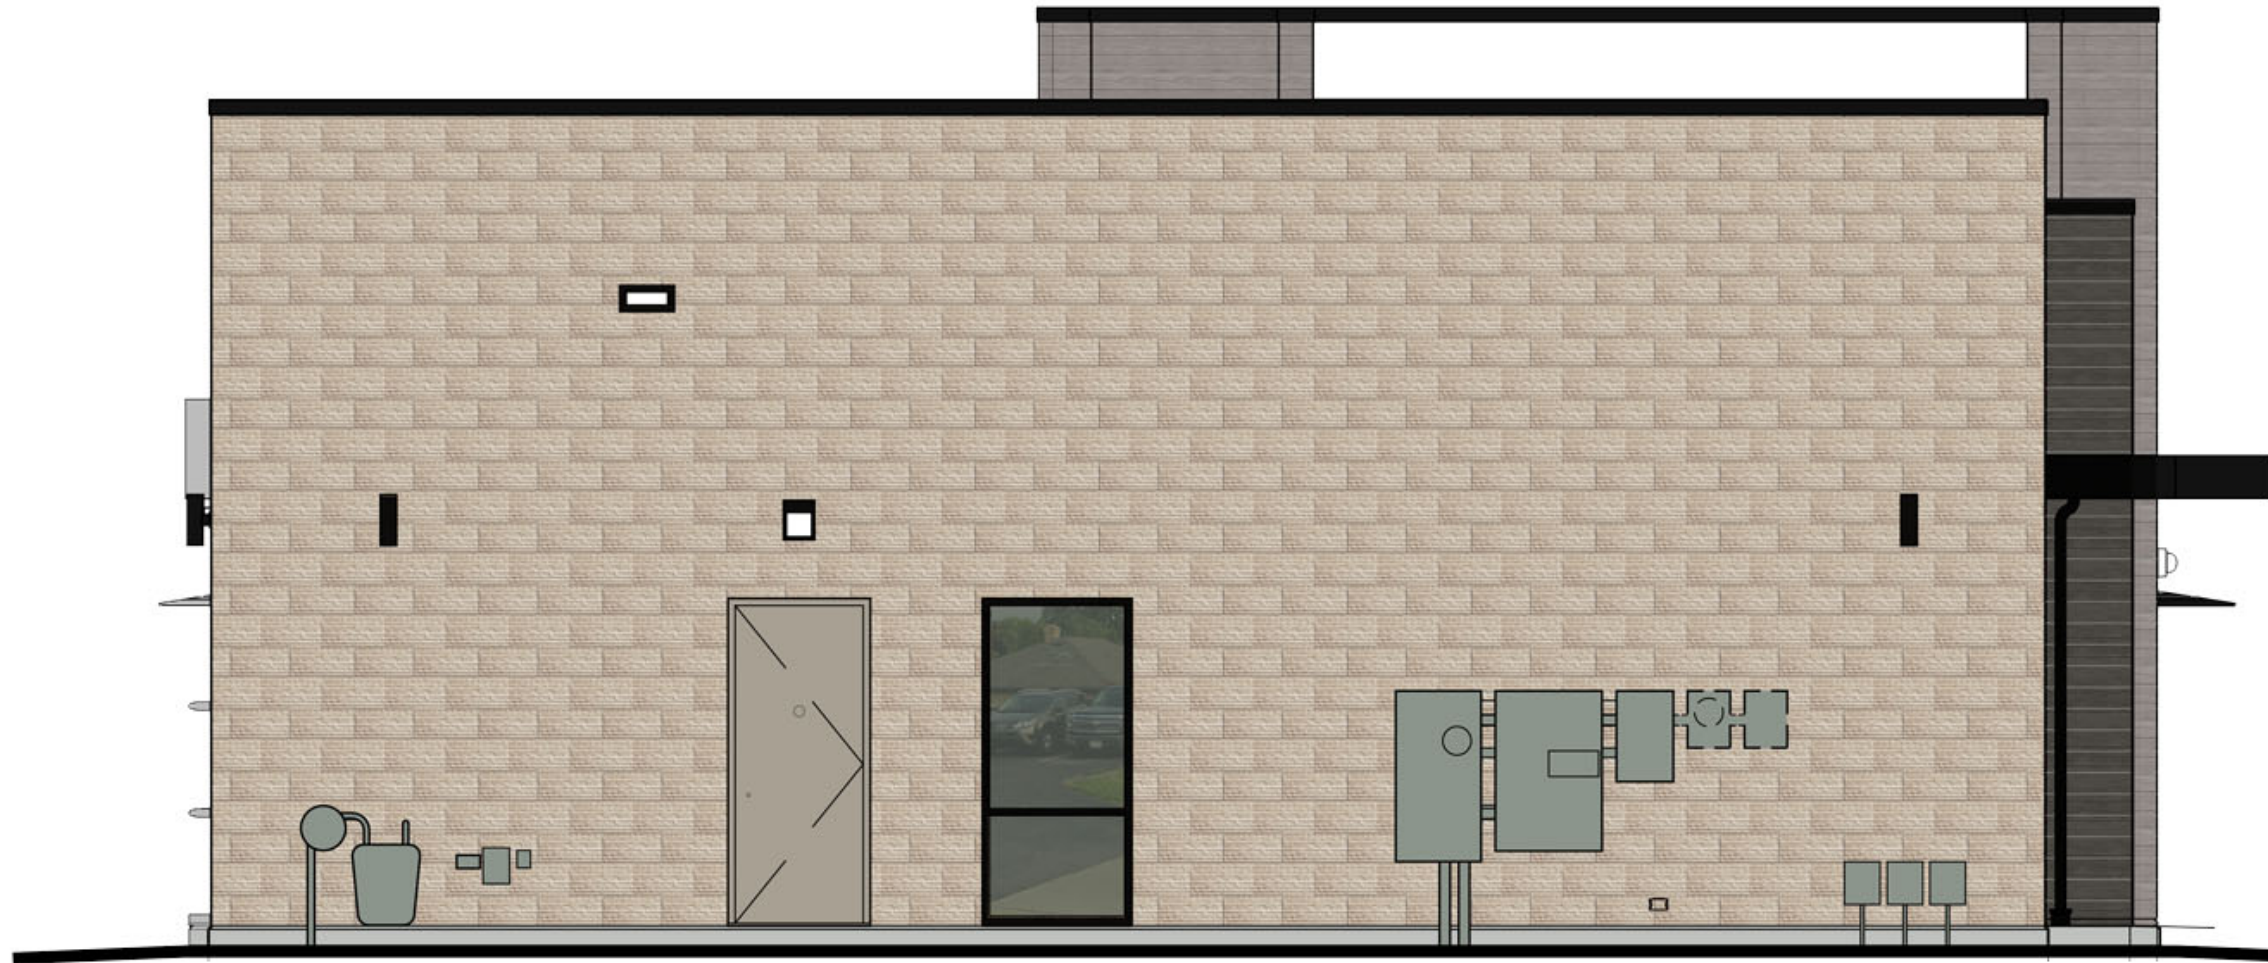

NORTH ELEVATION

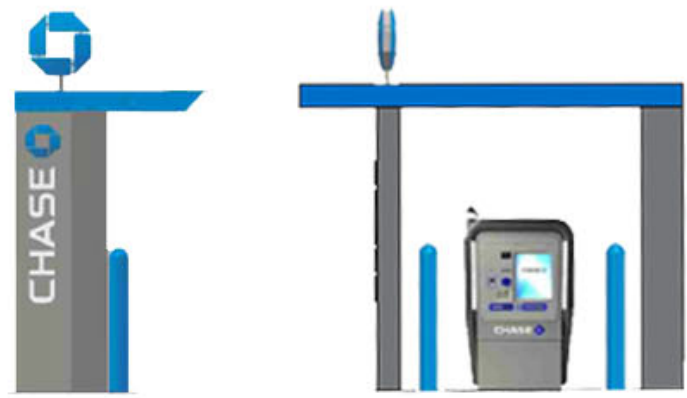

SIGNATURE ATM CANOPY

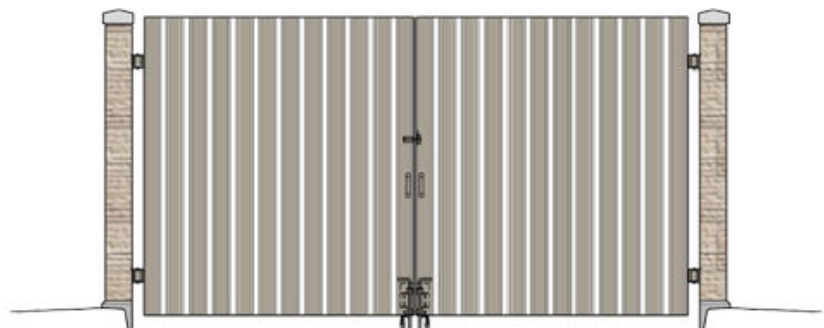

TRASH ENCLOSURE
FRONT ELEVATION



TRASH ENCLOSURE
SIDE ELEVATION

CHASE - ROCKY RIVER PROPOSED ELEVATIONS