

REVIEW SET - JANUARY 10, 2023

REVISED SET - JANUARY 16, 2023

SIGN TYPES

- NORTH ELEVATION = FRONT LIT FABRICATED NEW CHANNEL LETTERS (WITH CONTOUR BACKER WITH RACEWAY) **QUANTITY: 1**
- WEST ELEVATION = FRONT LIT FABRICATED NEW CHANNEL LETTERS (WITH CONTOUR BACKER WITH RACEWAY) **QUANTITY: 1**
- FRONT DOOR VINYL GRAPHICS

Hollywood Feed

STORE # 410
19565 DETROIT ROAD
ROCKY RIVER, OHIO 44116

SIGNAGE DOCUMENT

ACCOUNT REP: JIMMY NEWMON
PROJECT MANAGER: ANDRIENNA WHITE
DOCUMENT DRAWN BY: BRYANT MARK



WE BRING THE WORLD
TO YOUR DOOR

5198 NORTH LAKE DRIVE
LAKE CITY, GEORGIA 30260
OFFICE: 404-361-3800
FACSIMILE: 404-361-7038
WWW.CLAYTONSIGNS.COM

Since 1965

SIGN TYPES

- NORTH ELEVATION = FRONT LIT FABRICATED NEW CHANNEL LETTERS (WITH CONTOUR BACKER WITH RACEWAY) **QUANTITY: 1**
- WEST ELEVATION = FRONT LIT FABRICATED NEW CHANNEL LETTERS (WITH CONTOUR BACKER WITH RACEWAY) **QUANTITY: 1**
- FRONT DOOR VINYL GRAPHICS



SIGN LOCATION SITE PLAN

NO SCALE



Since 1965

5198 NORTH LAKE DRIVE
LAKE CITY, GA 30260
404-361-3800
FAX 404-361-7038
WWW.CLAYTONSIGNS.COM

1/16/2023

Hollywood Feed

STORE # 410
19565 DETROIT ROAD
ROCKY RIVER, OHIO 44116

DRAWN BY: BRYANT MARK
ACCOUNT REP: JIMMY NEWMON
SCALE: AS INDICATED
DRAWING FILE NAME
O:\BM\Folder H\Hollywood Feed 410_
Rocky River, Ohio_1.16.2023.cdr

THIS DRAWING IS AN ORIGINAL, UNPUBLISHED DESIGN
CREATED BY CLAYTON SIGNS, INC. IT IS NOT TO BE
REPRODUCED, CHANGED, OR EXHIBITED TO ANYONE
OUTSIDE OF YOUR COMPANY IN WHOLE OR IN PART
WITHOUT WRITTEN PERMISSION FROM THE OWNER OF
CLAYTON SIGNS, INC. ANY SUCH ACTIONS MAY BE
SUBJECT TO LEGAL ACTION IN A COURT OF LAW.

© 2023 ALL RIGHTS RESERVED



ALL EXISTING VINYL TO BE REMOVED

EXISTING CONDITION



59'-5"

364"



118"

20'-0"

REVISED CONDITION


NORTH ELEVATION = FRONT LIT FABRICATED NEW CHANNEL LETTERS (WITH CONTOUR BACKER WITH RACEWAY) **QUANTITY: 1**

SCALE: 1/4" = 1'-0"

PAINT COLOR FOR RETURNS + RETAINER CAP

 PANTONE 484 C GLOSS FINISH

PAINT COLOR FOR CONTOUR BACKGROUND

  PANTONE 476 C GLOSS FINISH


ACRYLIC FACES (TRANSLUCENT VINYL)

 3M 3630-125




LED's
QWIK MOD 2 WHITE LED
POWER SUPPLY
BL-120-12-60 POWER SUPPLY

CHANNEL LETTERS (WHITE ILLUMINATION) WET LOCATION

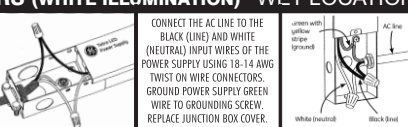

CONNECT THE AC LINE TO THE BLACK (LINE) AND WHITE (NEUTRAL) INPUT WIRES OF THE POWER SUPPLY USING 18-14 AWG TWIST ON WIRE CONNECTORS. GROUND POWER SUPPLY GREEN WIRE TO GROUNDING SCREW. REPLACE JUNCTION BOX COVER.


THIS SIGN IS INTENDED TO BE INSTALLED IN ACCORDANCE WITH REQUIREMENTS OF ARTICLE 600 OF THE NATIONAL ELECTRICAL CODE AND/OR APPLICABLE LOCAL CODES. THIS INCLUDES PROPER GROUNDING & BONDING OF THE SIGN.

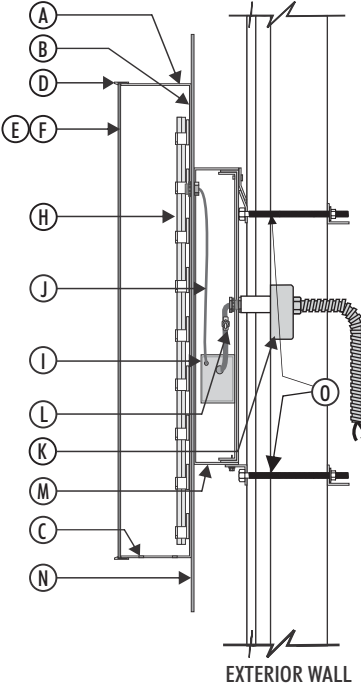

- A. 5" DEEP .040 ALUM. RETURNS PAINTED PMS #484 RED
- B. .063 PRE FINISHED WHITE INTERIOR LETTER BACKS
- C. WEEP HOLES
- D. 1" JEWELITE RETAINER CAP PAINTED TO MATCH PMS #484
- E. 1" 1/8" #7328 WHITE ACRYLIC FACES W/ APPLIED TRANS. VINYL
- F. 3M #3630-125 TRANS. VINYL APPLIED 1st SURFACE OF FACES
- G. TAG LINE CABINET PAINTED TO MATCH LTR. RETURNS AND FACE TO BE PRINTED #484 RED W/ COPY TO BE GOLDEN YELLOW #125
- H. WHITE LED LIGHT MODULES (SEE UL LABEL FOR TYPE)
- I. POWER SUPPLY UNIT LOCATED ON SLIDE TRAY (SERVICE FROM END)
- J. SUPPLY CABLE WITH GROUND
- K. STANDARD ELECTRICAL BOX & CONDUIT BODY W/ COVER & GASKET OUT TOP TO SEALTITE FLEXIBLE CONDUIT (UL LISTED)
- L. WATER TIGHT DISCONNECT SWITCH
- M. 3 1/2" DEEP SLIDE TRAY RACEWAY CENTER JUSTIFIED & PAINTED PMS #476 BROWN
- N.. BACKGROUND - .090 ALUMINUM PAINTED PMS #476 BROWN
- O. RACEWAY Z-BAR AT TOP W/ 2" ANGLE AT BOTTOM HAVING NON CORROSIVE BOLTS IN ANCHOR SHIELDS

ADD PHOTOCELL TO SIDE OF DISCONNECT SWITCH (200-215 120 V)

CODE:
40 % OF SIGNABLE AREA

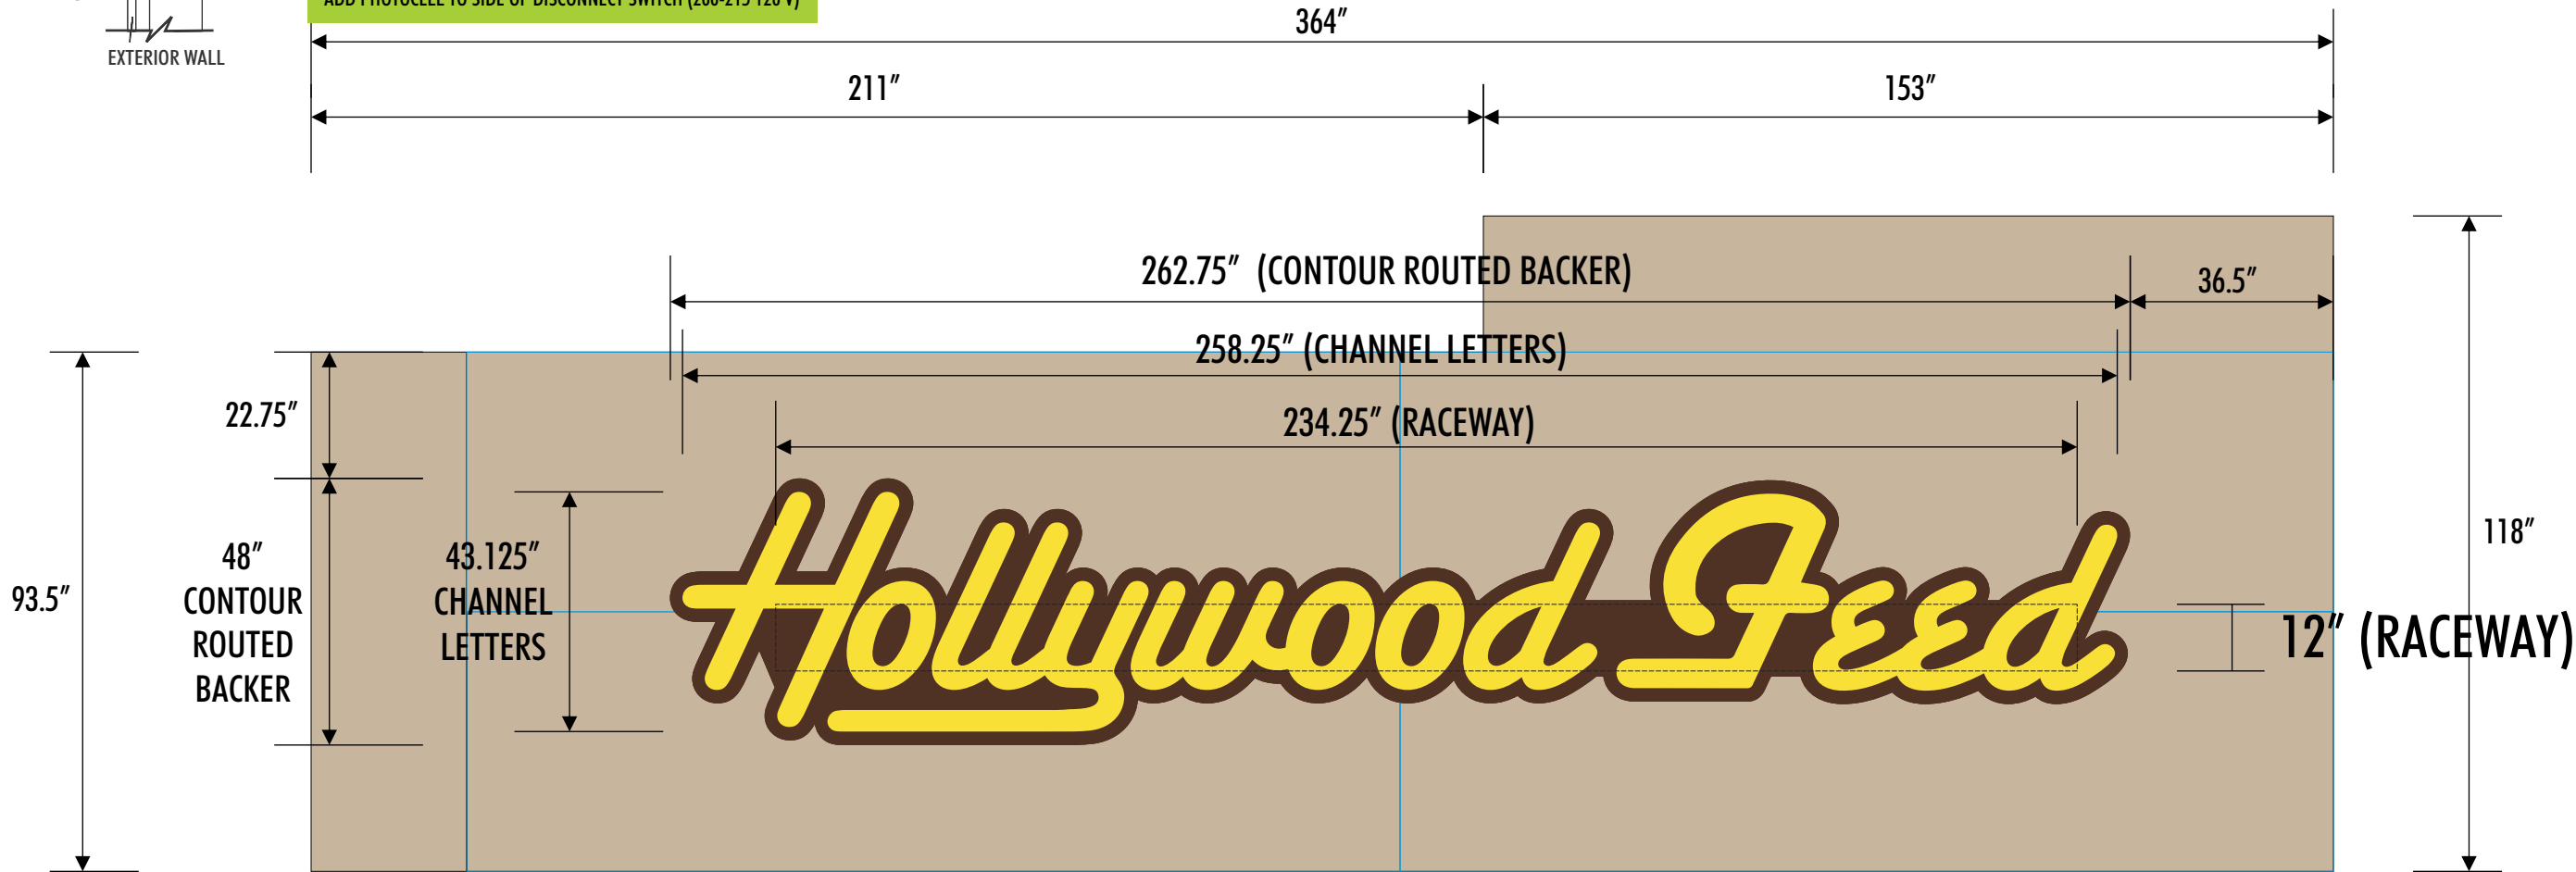

NEW SIGN = 87.58 SQ FT

NORTH ELEVATION = FRONT LIT FABRICATED NEW CHANNEL LETTERS (WITH CONTOUR BACKER WITH RACEWAY) QUANTITY: 1

SCALE: 3/8" = 1'-0"



EXISTING CONDITION

77'-9"



REVISED CONDITION

WEST ELEVATION = FRONT LIT FABRICATED NEW CHANNEL LETTERS (WITH CONTOUR BACKER WITH RACEWAY) **QUANTITY: 1**

SCALE: 1/8" = 1'-0"

PAINT COLOR FOR RETURNS + RETAINER CAP

 PANTONE 484 C GLOSS FINISH

PAINT COLOR FOR CONTOUR BACKGROUND

 PANTONE 476 C GLOSS FINISH


ACRYLIC FACES (TRANSLUCENT VINYL)

 3M 3630-125




LED's
QWIK MOD 2 WHITE LED
POWER SUPPLY
BL-120-12-60 POWER SUPPLY

CHANNEL LETTERS (WHITE ILLUMINATION) WET LOCATION

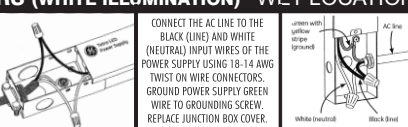

CONNECT THE AC LINE TO THE BLACK (LINE) AND WHITE (NEUTRAL) INPUT WIRES OF THE POWER SUPPLY USING 18-14 AWG TWIST ON WIRE CONNECTORS. GROUND POWER SUPPLY GREEN WIRE TO GROUNDING SCREW. REPLACE JUNCTION BOX COVER.


THIS SIGN IS INTENDED TO BE INSTALLED IN ACCORDANCE WITH REQUIREMENTS OF ARTICLE 600 OF THE NATIONAL ELECTRICAL CODE AND/OR APPLICABLE LOCAL CODES. THIS INCLUDES PROPER GROUNDING & BONDING OF THE SIGN.

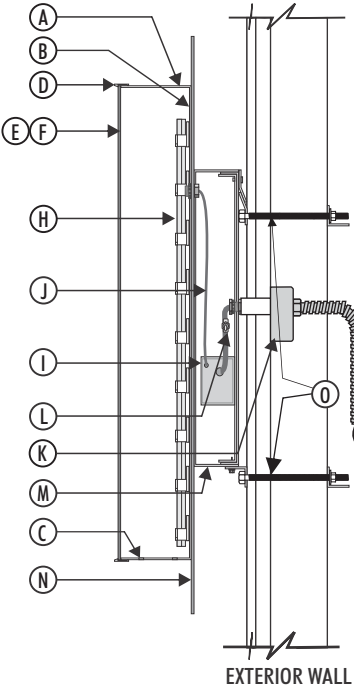

- A. 5" DEEP .040 ALUM. RETURNS PAINTED PMS #484 RED
- B. .063 PRE FINISHED WHITE INTERIOR LETTER BACKS
- C. WEEP HOLES
- D. 1" JEWELITE RETAINER CAP PAINTED TO MATCH PMS #484
- E. 1" 1/8" #7328 WHITE ACRYLIC FACES W/ APPLIED TRANS. VINYL
- F. 3M #3630-125 TRANS. VINYL APPLIED 1st SURFACE OF FACES
- G. TAG LINE CABINET PAINTED TO MATCH LTR. RETURNS AND FACE TO BE PRINTED #484 RED W/ COPY TO BE GOLDEN YELLOW #125
- H. WHITE LED LIGHT MODULES (SEE UL LABEL FOR TYPE)
- I. POWER SUPPLY UNIT LOCATED ON SLIDE TRAY (SERVICE FROM END)
- J. SUPPLY CABLE WITH GROUND
- K. STANDARD ELECTRICAL BOX & CONDUIT BODY W/ COVER & GASKET OUT TOP TO SEALTITE FLEXIBLE CONDUIT (UL LISTED)
- L. WATER TIGHT DISCONNECT SWITCH
- M. 3 1/2" DEEP SLIDE TRAY RACEWAY CENTER JUSTIFIED & PAINTED PMS #476 BROWN
- N.. BACKGROUND - .090 ALUMINUM PAINTED PMS #476 BROWN
- O. RACEWAY Z-BAR AT TOP W/ 2" ANGLE AT BOTTOM HAVING NON CORROSIVE BOLTS IN ANCHOR SHIELDS

ADD PHOTOCELL TO SIDE OF DISCONNECT SWITCH (200-215 120 V)





CODE:
40 % OF SIGNABLE AREA

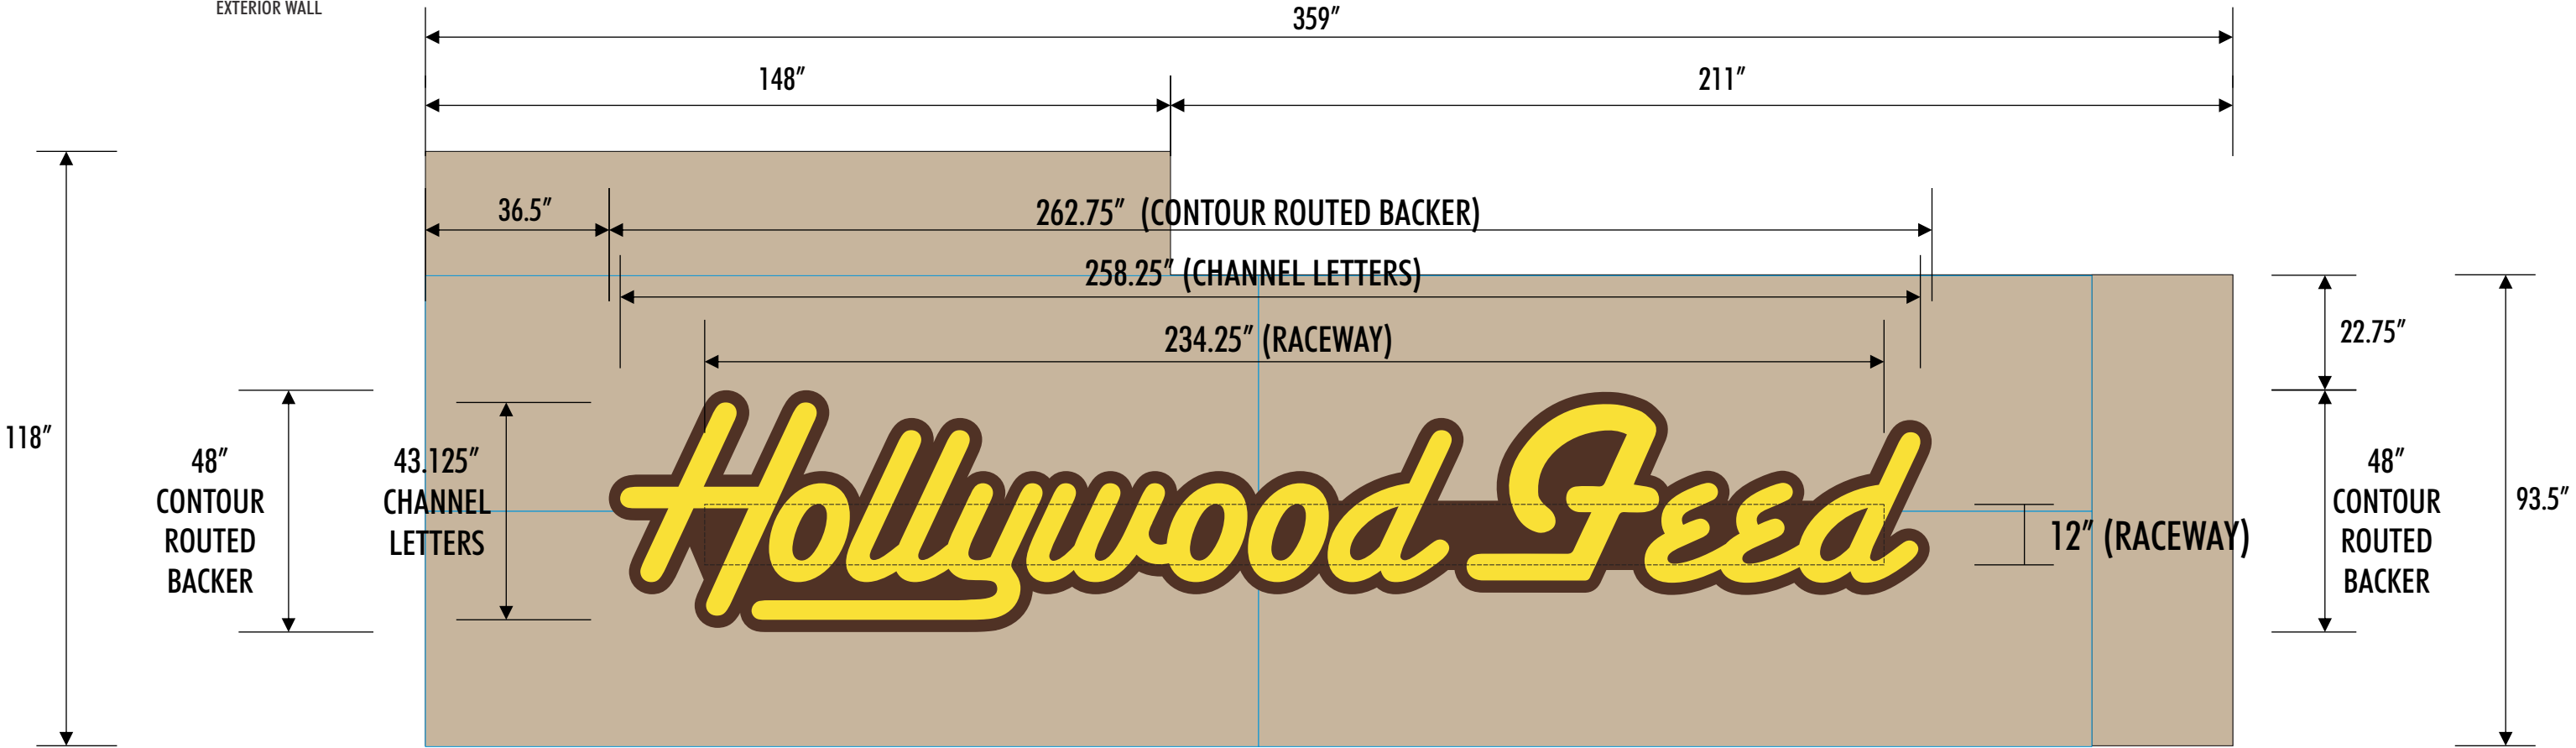


WEST ELEVATION = FRONT LIT FABRICATED NEW CHANNEL LETTERS (WITH CONTOUR BACKER WITH RACEWAY) QUANTITY: 1

NEW SIGN = 87.58 SQ FT

SCALE: 3/8" = 1'-0"

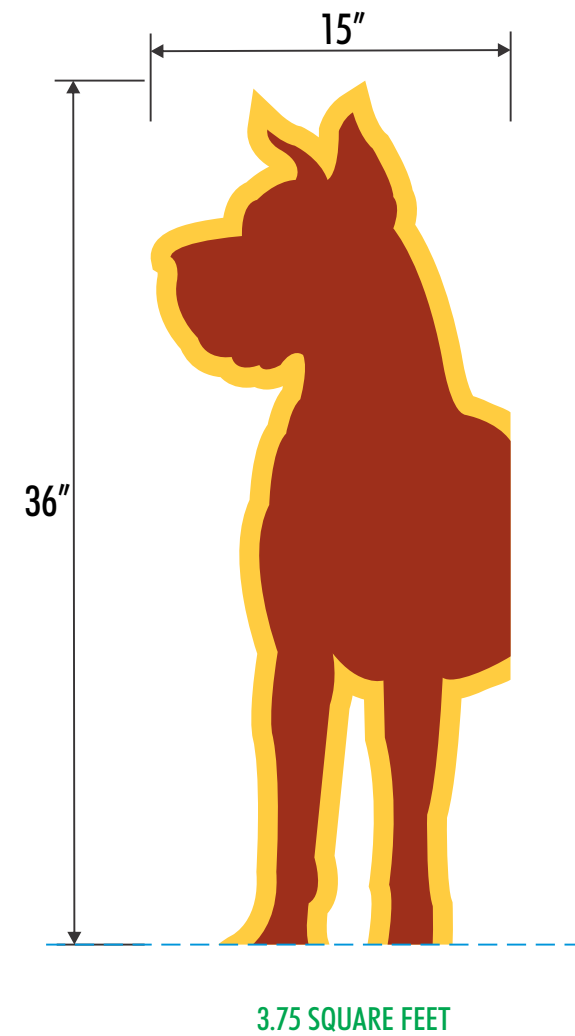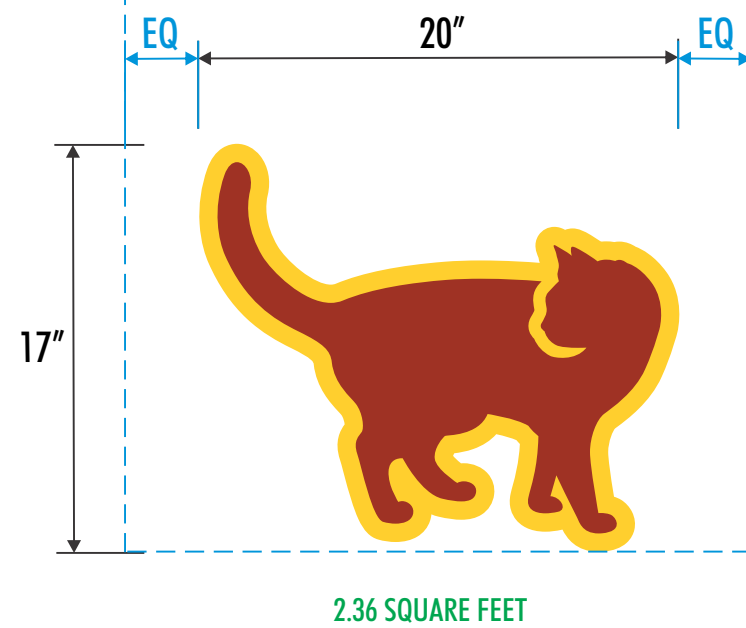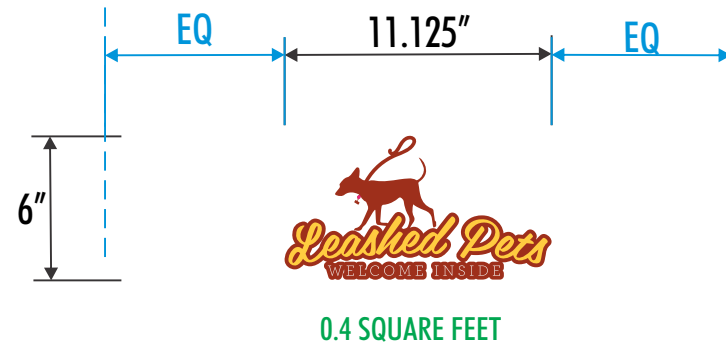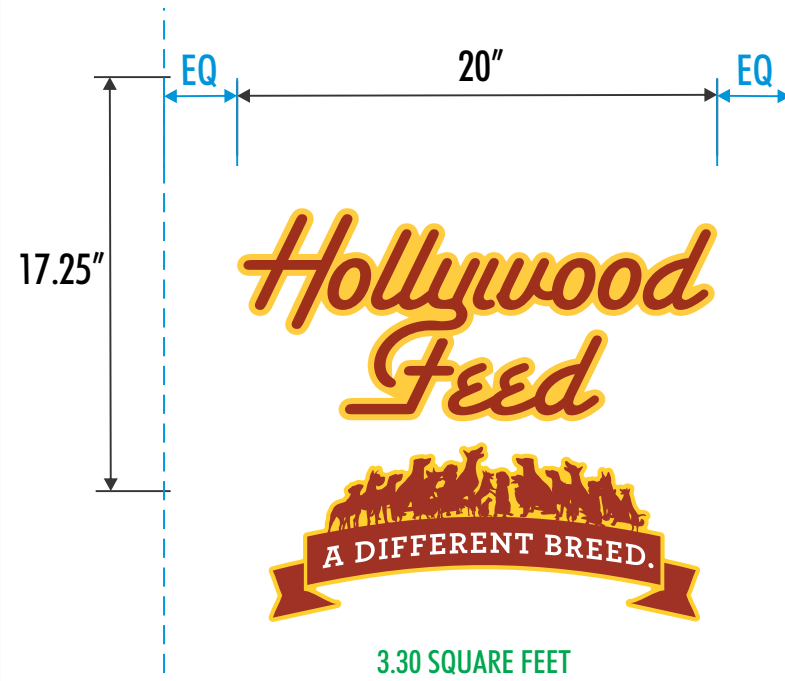

GLASS PANEL SIZES FOR
ENTRY DOORS & FACADE WINDOWS
VARIES FOR EACH LOCATION

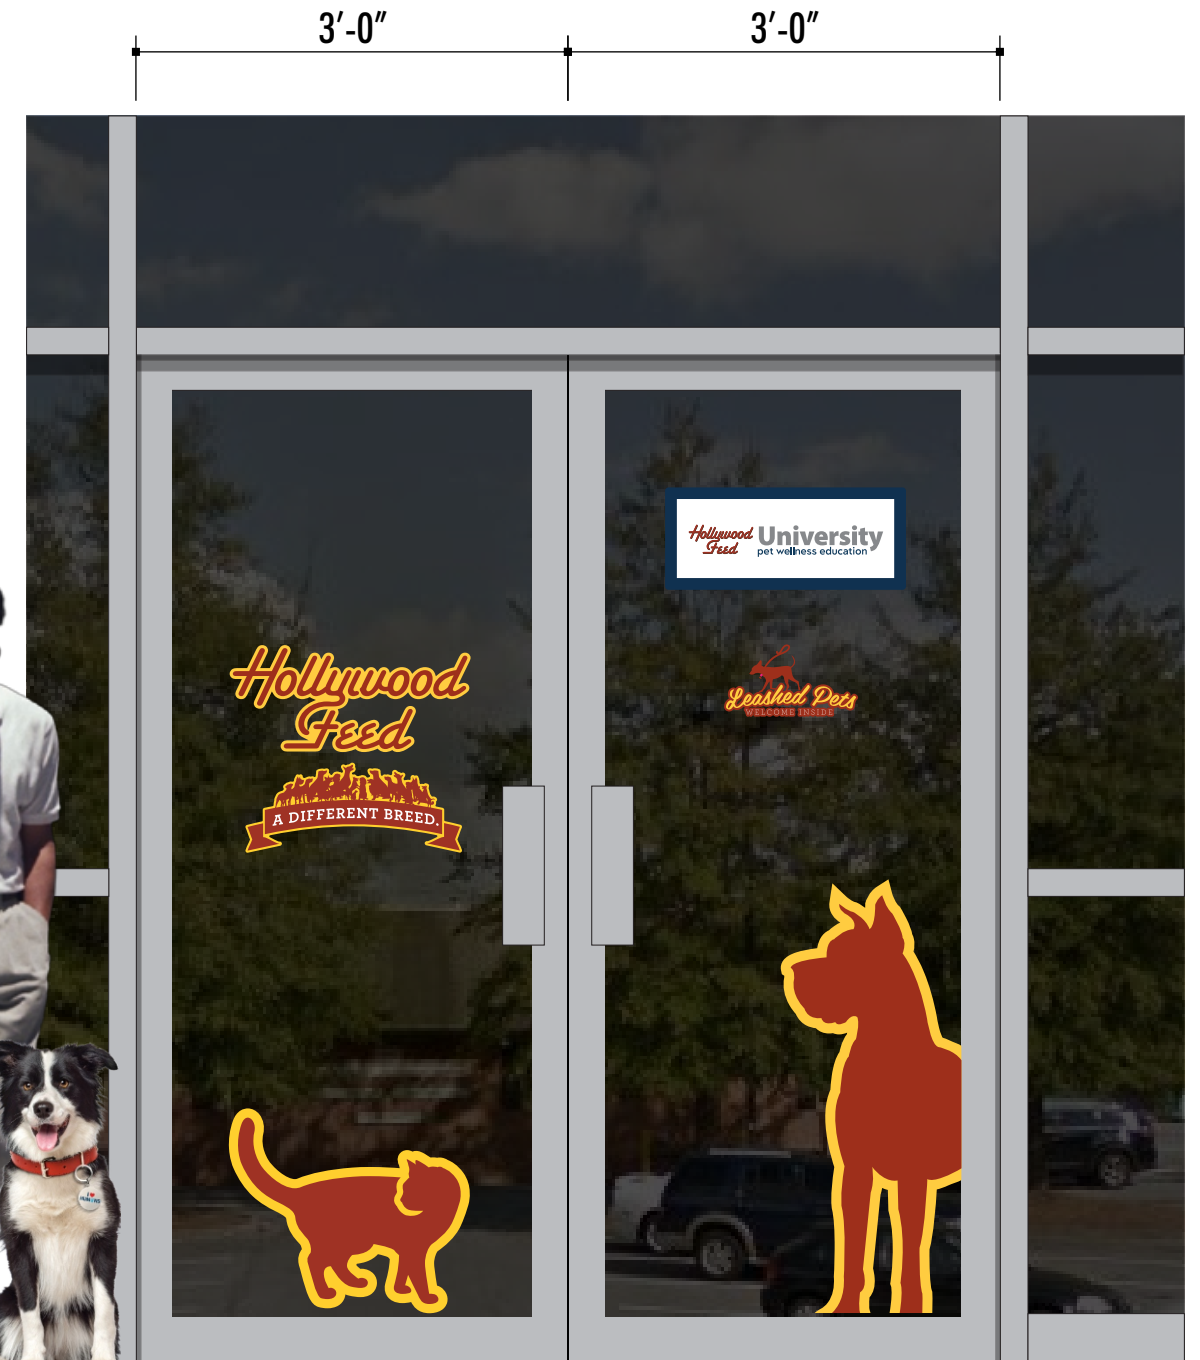

FRONT DOOR VINYL GRAPHICS (1ST SURFACE APPLIED)

SCALE: 1-1/2" = 1'-0"

10.99 TOTAL SQUARE FEET

DOOR ENTRY ELEVATION (TYPICAL)

SCALE: 3/4" = 1'-0"