



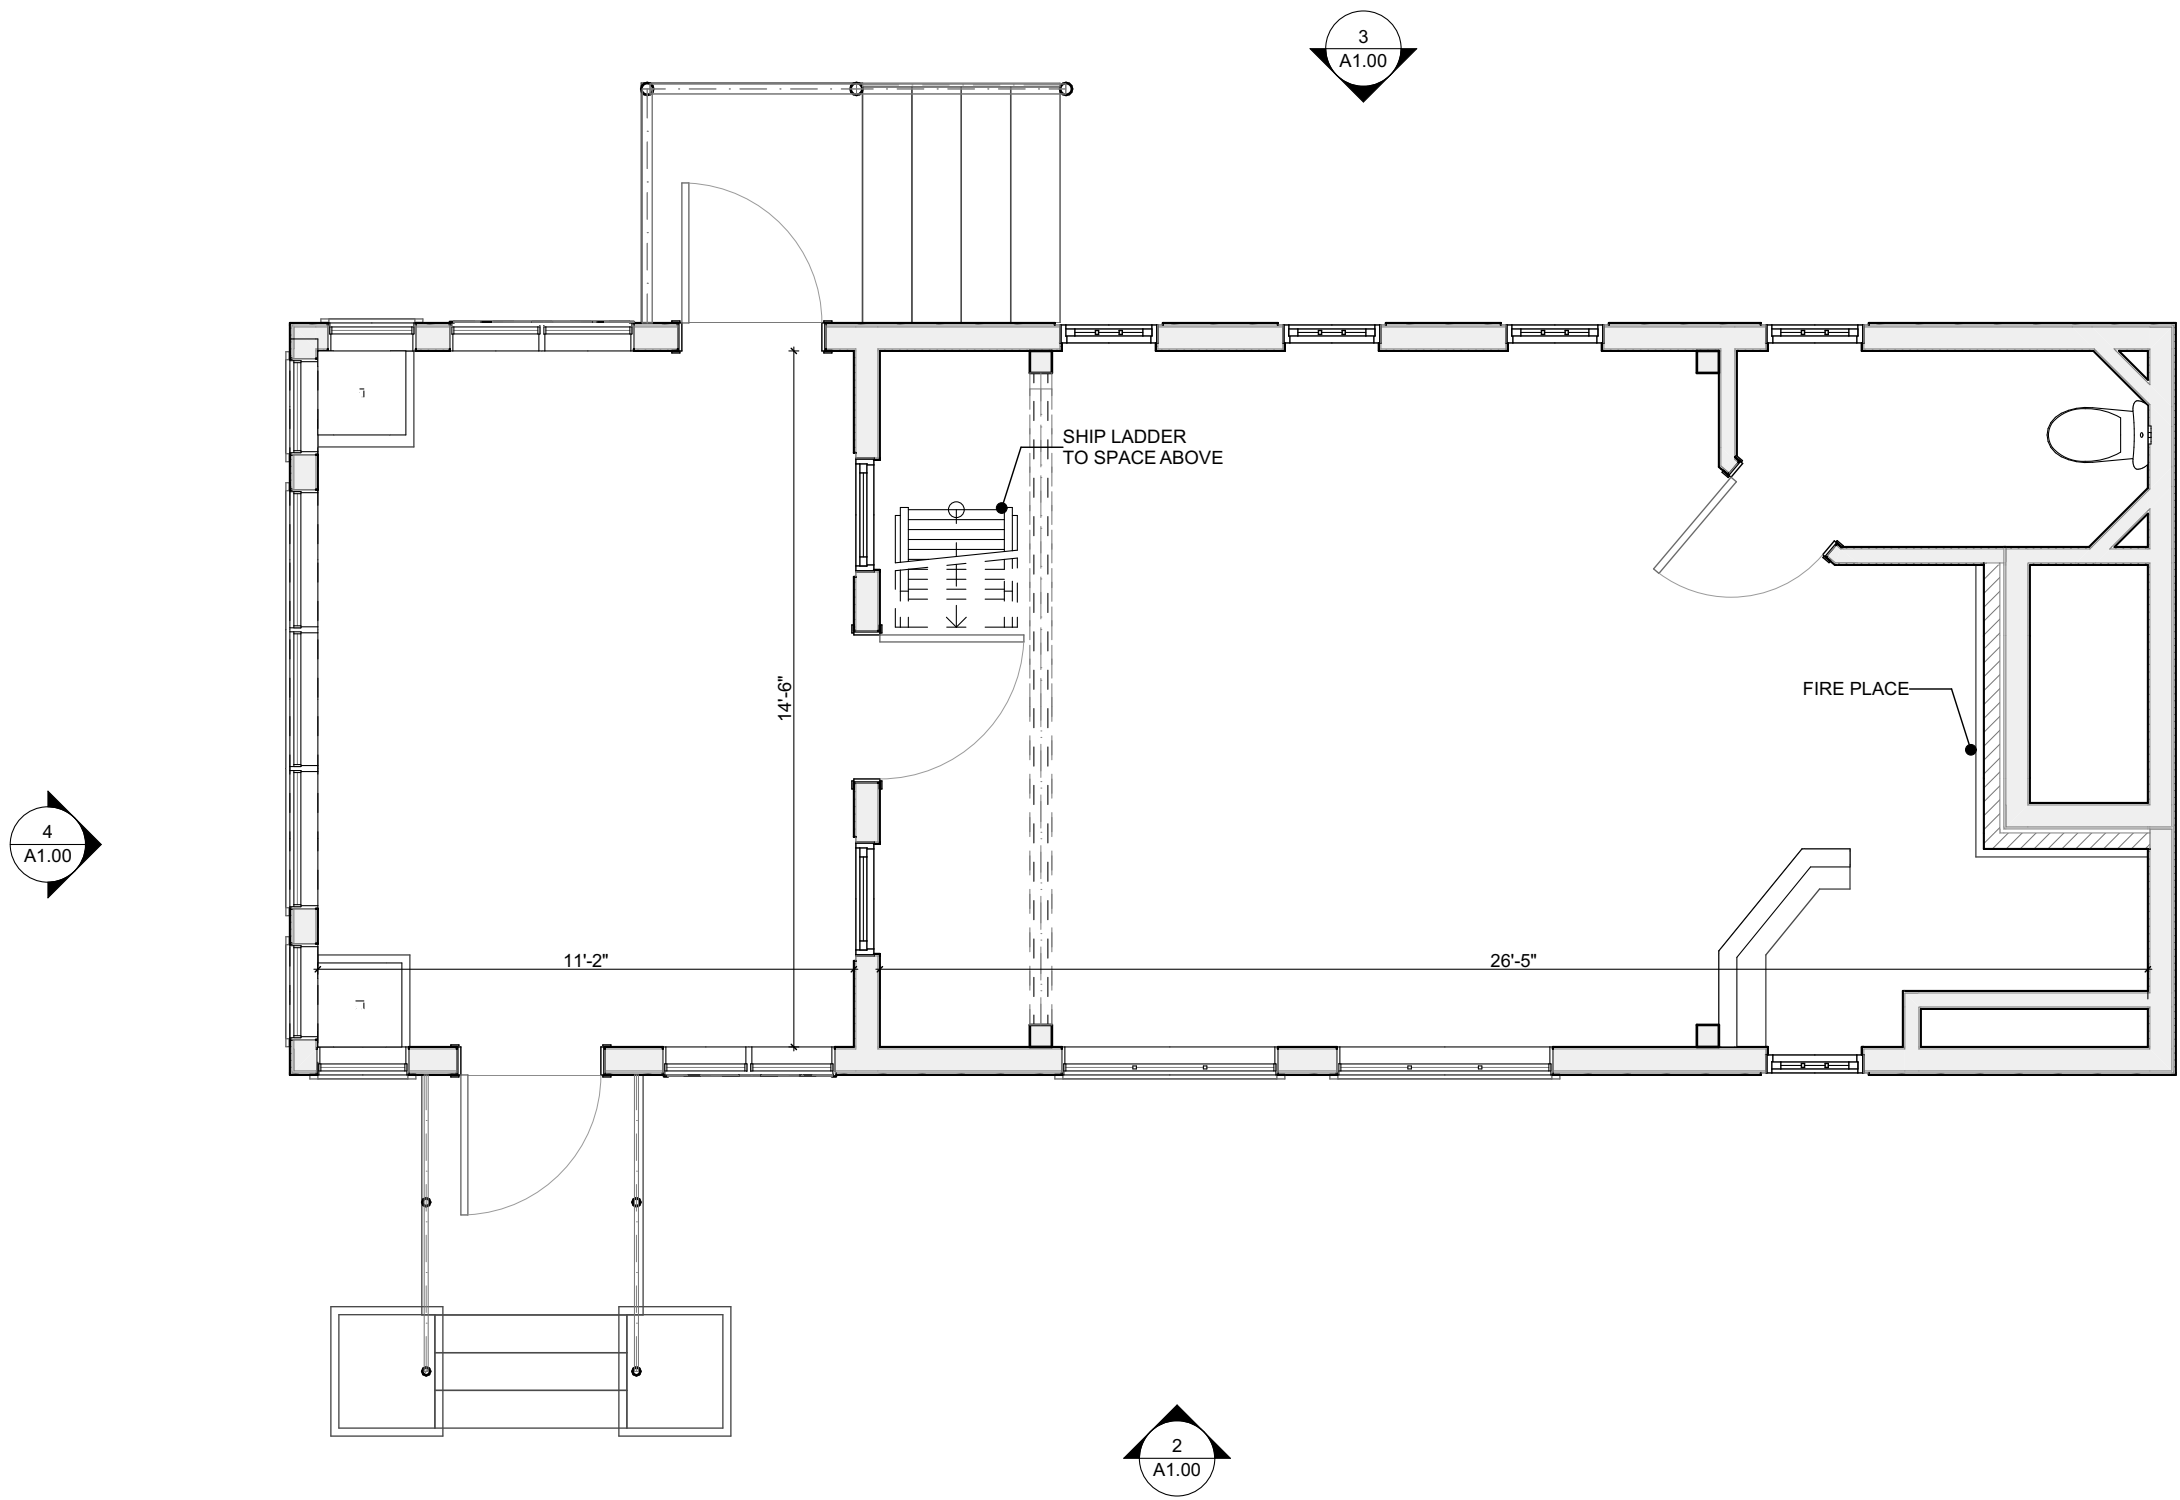



1 EXISTING PLAN

SCALE: 1/4" = 1'-0"

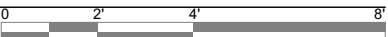



4 EXISTING ELEVATION

SCALE: 1/4" = 1'-0"

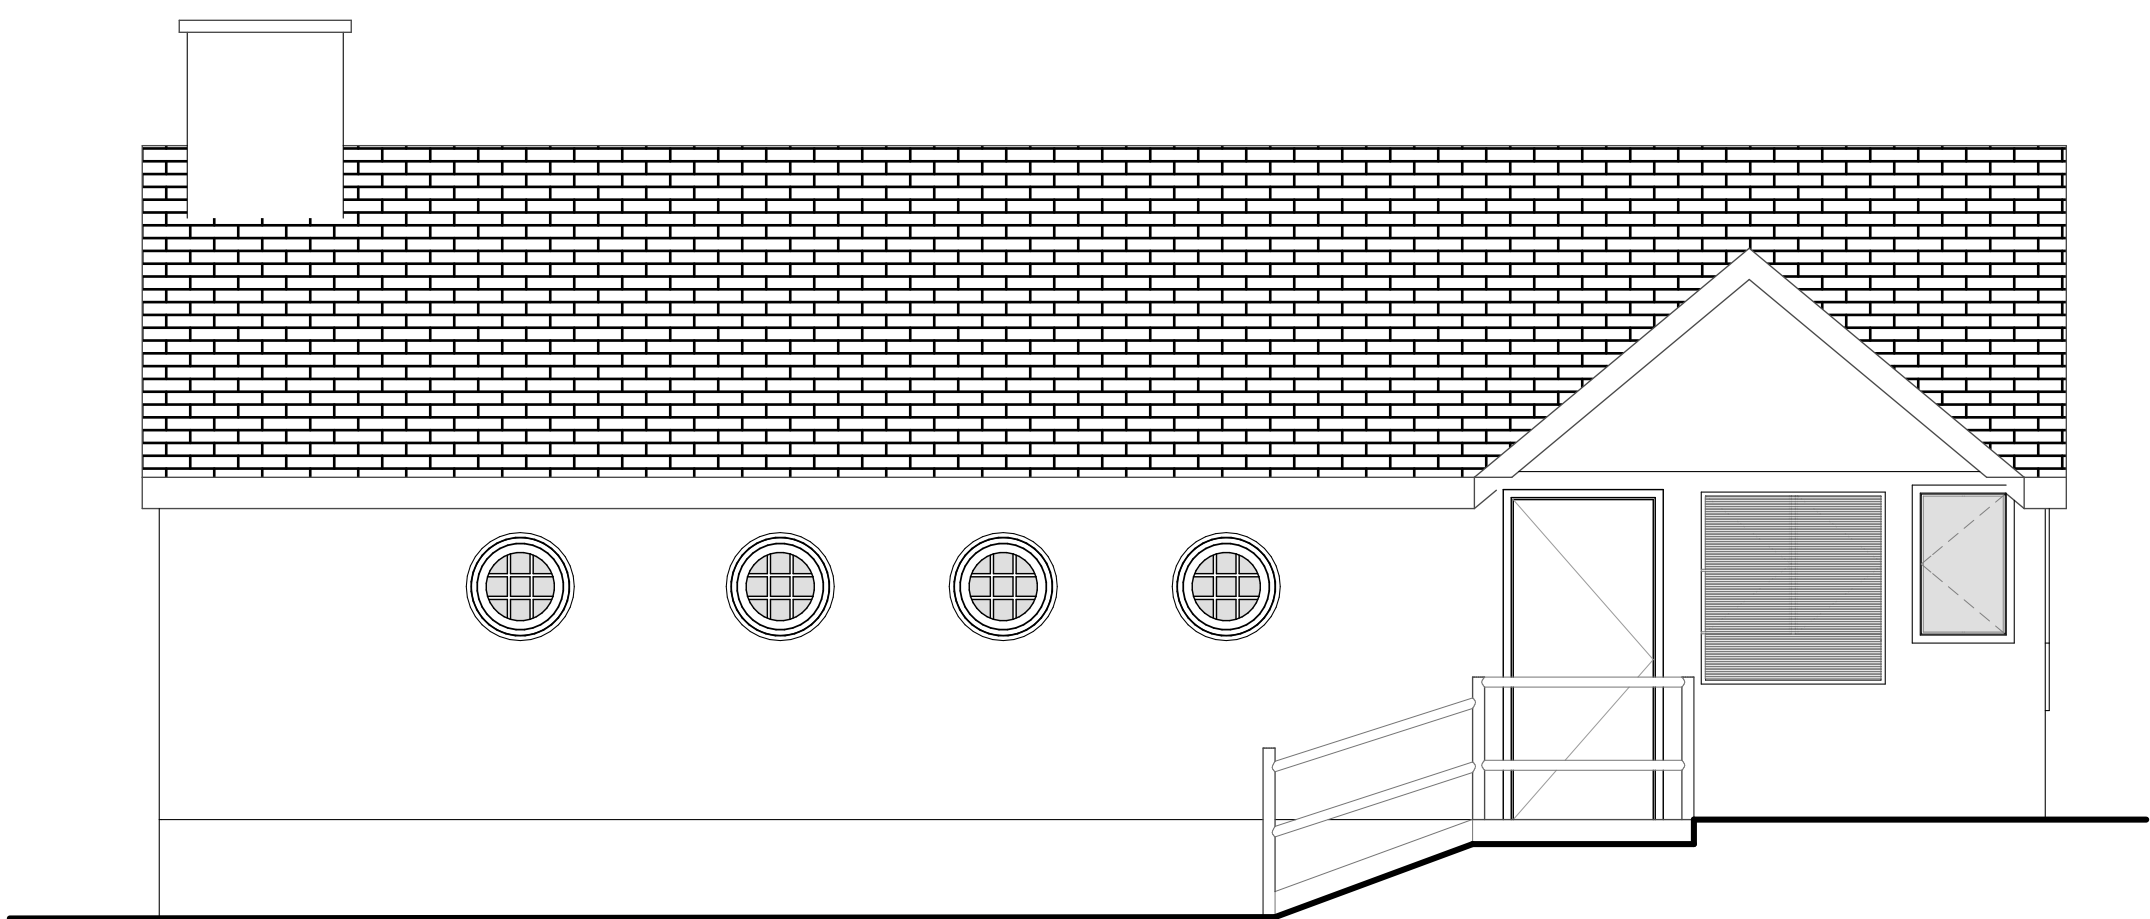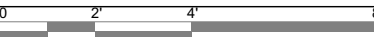

3 EXISTING ELEVATION

SCALE: 1/4" = 1'-0"

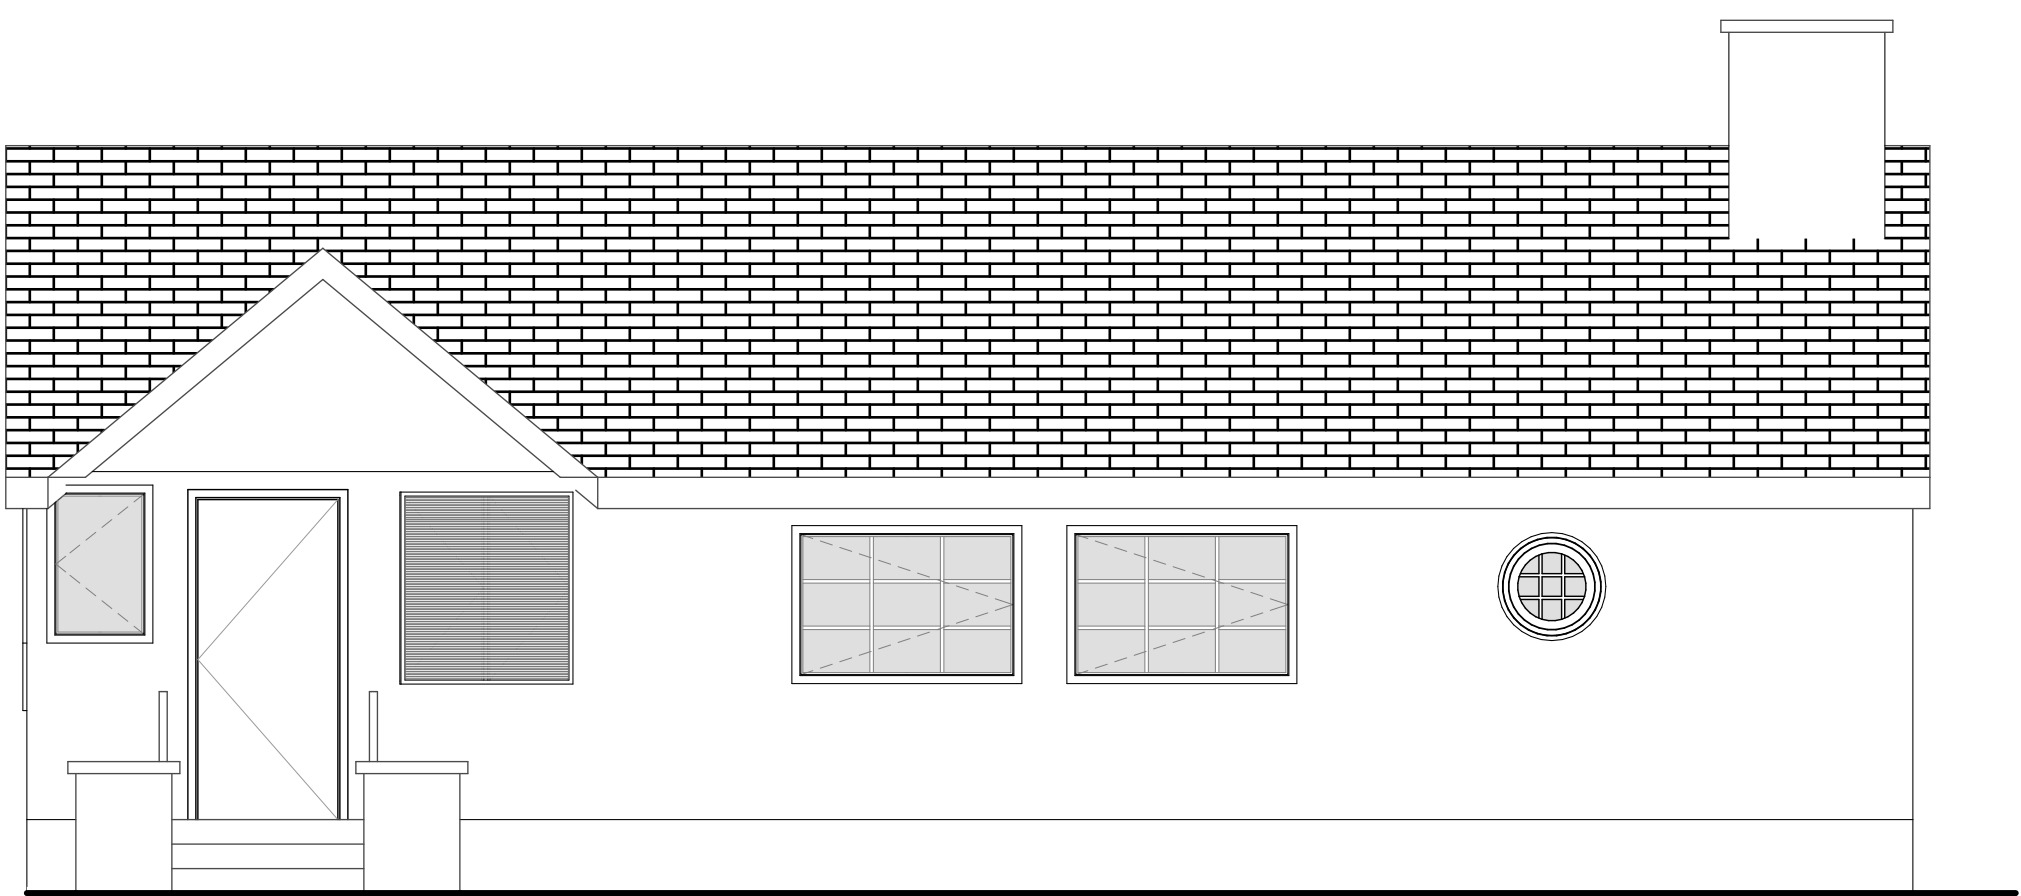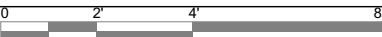

2 EXISTING ELEVATION

SCALE: 1/4" = 1'-0"

