



FRONT RIGHT 3D VIEW
SCALE = NONE

DESKPREP
Solutions For Your Drafting And Design Needs
SHEFFIELD VILLAGE, OHIO 44054
PHONE: 440.308.9227

HOME REMODEL & ADDITION PLANS FOR:
RESIDENCE
19320 TELBIR AVE.
ROCKY RIVER, OHIO 44116

DATE:
09.26.22
DRAWING:
V01.0-RO

SHEET:
2 OF 6

A2

DISCLAIMER:
DeskPrep is not responsible for design defects, construction specifications and details or any other matter relating to the design, development or construction of the project and DeskPrep assumes no responsibility for any damage, including structural failures, due to any deficiencies, omissions or errors in the design of these plans. Each contractor must review the plans and check all dimensions, quantities, spacing and structural members prior to building and ordering materials. DeskPrep makes no warranties, express or implied, under this agreement or otherwise, in connection with these services. DeskPrep's liability, if any, is strictly limited to a refund of the amount paid under this agreement and no other damages, whether in the contract or in tort. In law or in equity are available to you. By using or submitting these drawings to a municipality for construction permits, in whole or in part, constitutes your agreement with the disclaimer.



REAR LEFT 3D VIEW
SCALE = NONE

DESKPREP
Solutions For Your Drafting And Design Needs
SHEFFIELD VILLAGE, OHIO 44054
PHONE: 440.308.9227


HOME REMODEL & ADDITION PLANS FOR:
RESIDENCE
19320 TELBIR AVE.
ROCKY RIVER, OHIO 44116

DATE:
09.26.22
DRAWING:
V01.0-RO


SHEET:
5 OF 6

A5

DISCLAIMER:
DeskPrep is not responsible for design defects, construction specifications and details or any other matter relating to the design, development or construction of the project and DeskPrep assumes no responsibility for any damage, including structural failures, due to any deficiencies, omissions or errors in the design of these plans. Each contractor must review the plans and specifications, quantities, spacing and structural members prior to building and ordering materials. DeskPrep makes no warranties, express or implied, under this agreement or otherwise, in connection with these services. DeskPrep's liability for the cost of the permit and the cost of the construction is limited to the amount paid under this agreement and no other damages, whether in the contract or in tort, in law or in equity are available to you. By using or submitting these drawings to a municipality for construction permits, in whole or in part, constitutes your agreement with the contents of this disclaimer.

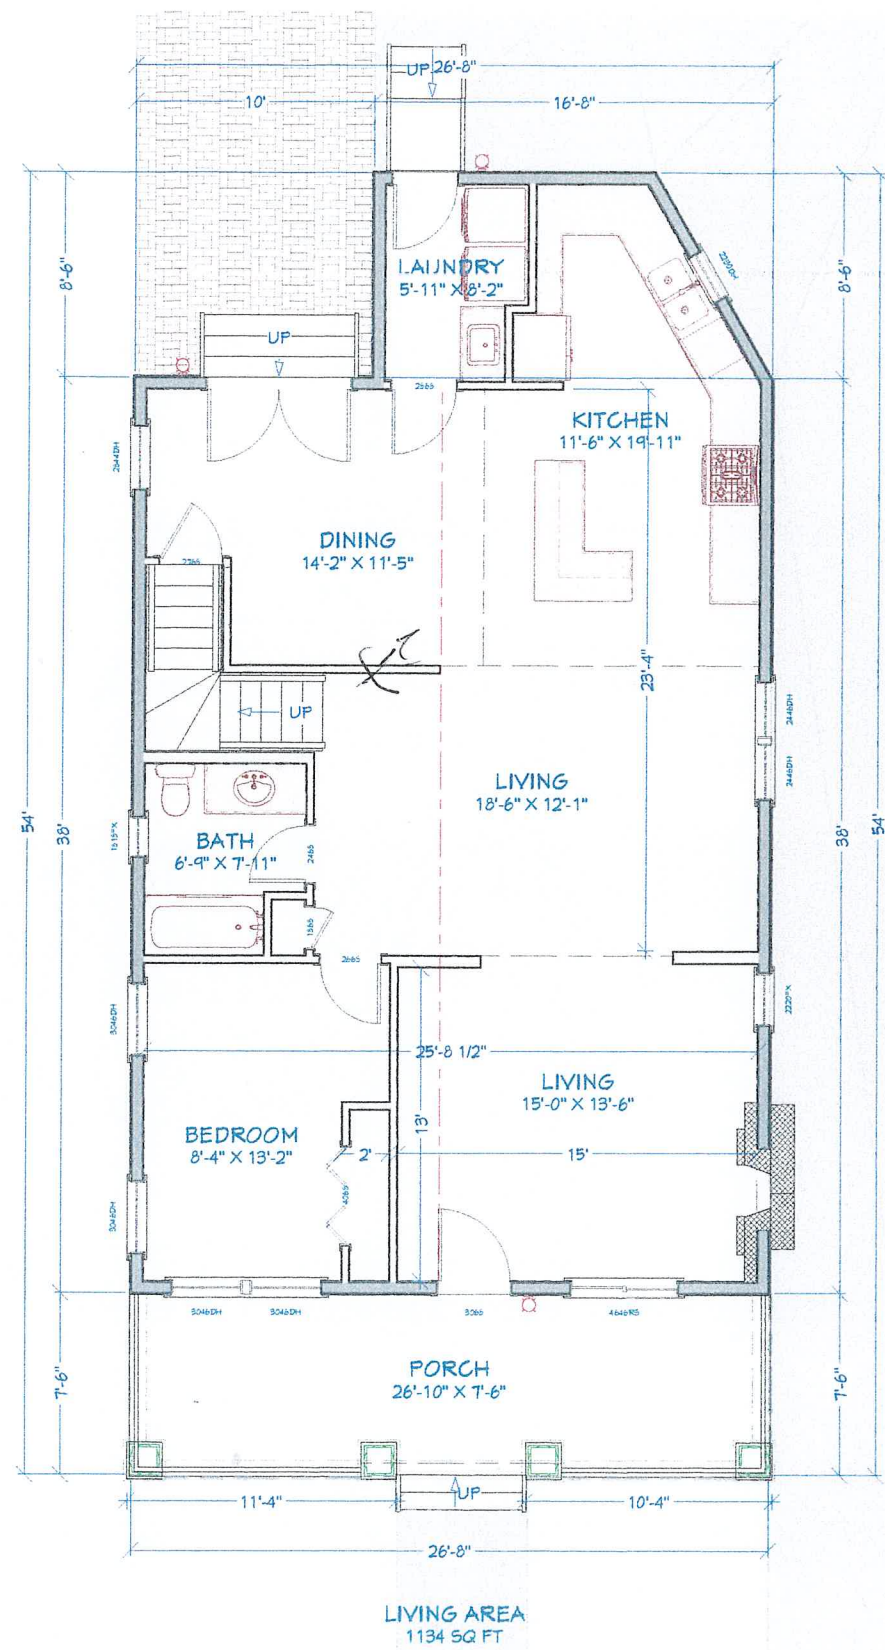

1ST FLOOR PLAN
1/8" = 1'-0"

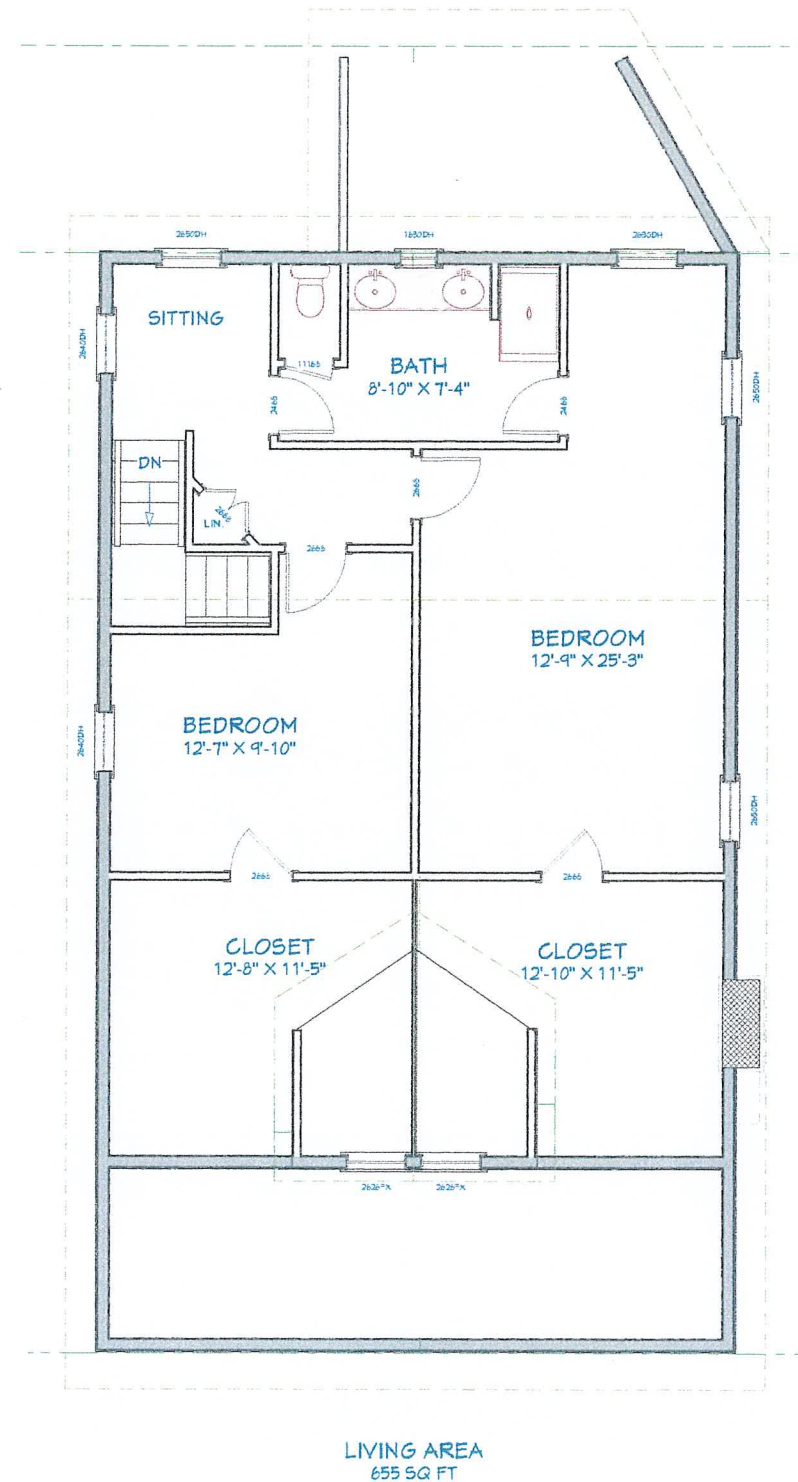

2ND FLOOR PLAN
1/8" = 1'-0"

HOME REMODEL & ADDITION PLANS FOR:
RESIDENCE
19320 TELBIR AVE.
ROCKY RIVER, OHIO 44116

DATE:
01.05.23
DRAWING:
VO1.0-RO

SHEET:
7 OF 7

A7

DESKPREP
Solutions For Your Drafting And Design Needs
SHEFFIELD VILLAGE, OHIO 44054
PHONE: 440.308.9227

DISCLAIMER:
DeskPrep is not responsible for design defects, construction specifications and details or any other matter relating to the design, development or construction of the project. DeskPrep assumes no responsibility for any damage, including structural failures, due to any deficiencies, omissions or errors in the design of these plans. Each contractor must review the plans and check all dimensions, quantities, spacing and structural members prior to building and ordering materials. DeskPrep makes no warranties, express or implied, under this agreement or otherwise, in connection with these services. DeskPrep's liability, if any, is strictly limited to a refund of the amount paid under the contract or in tort, in law or in equity are available to you. By using or submitting these drawings to a municipality for construction permits, in whole or in part, constitutes your agreement with the contents of this disclaimer.