


MS SUSAN HILLAND.

7/27/23
7/15/23

3

PROPOSED W/SHINGLES

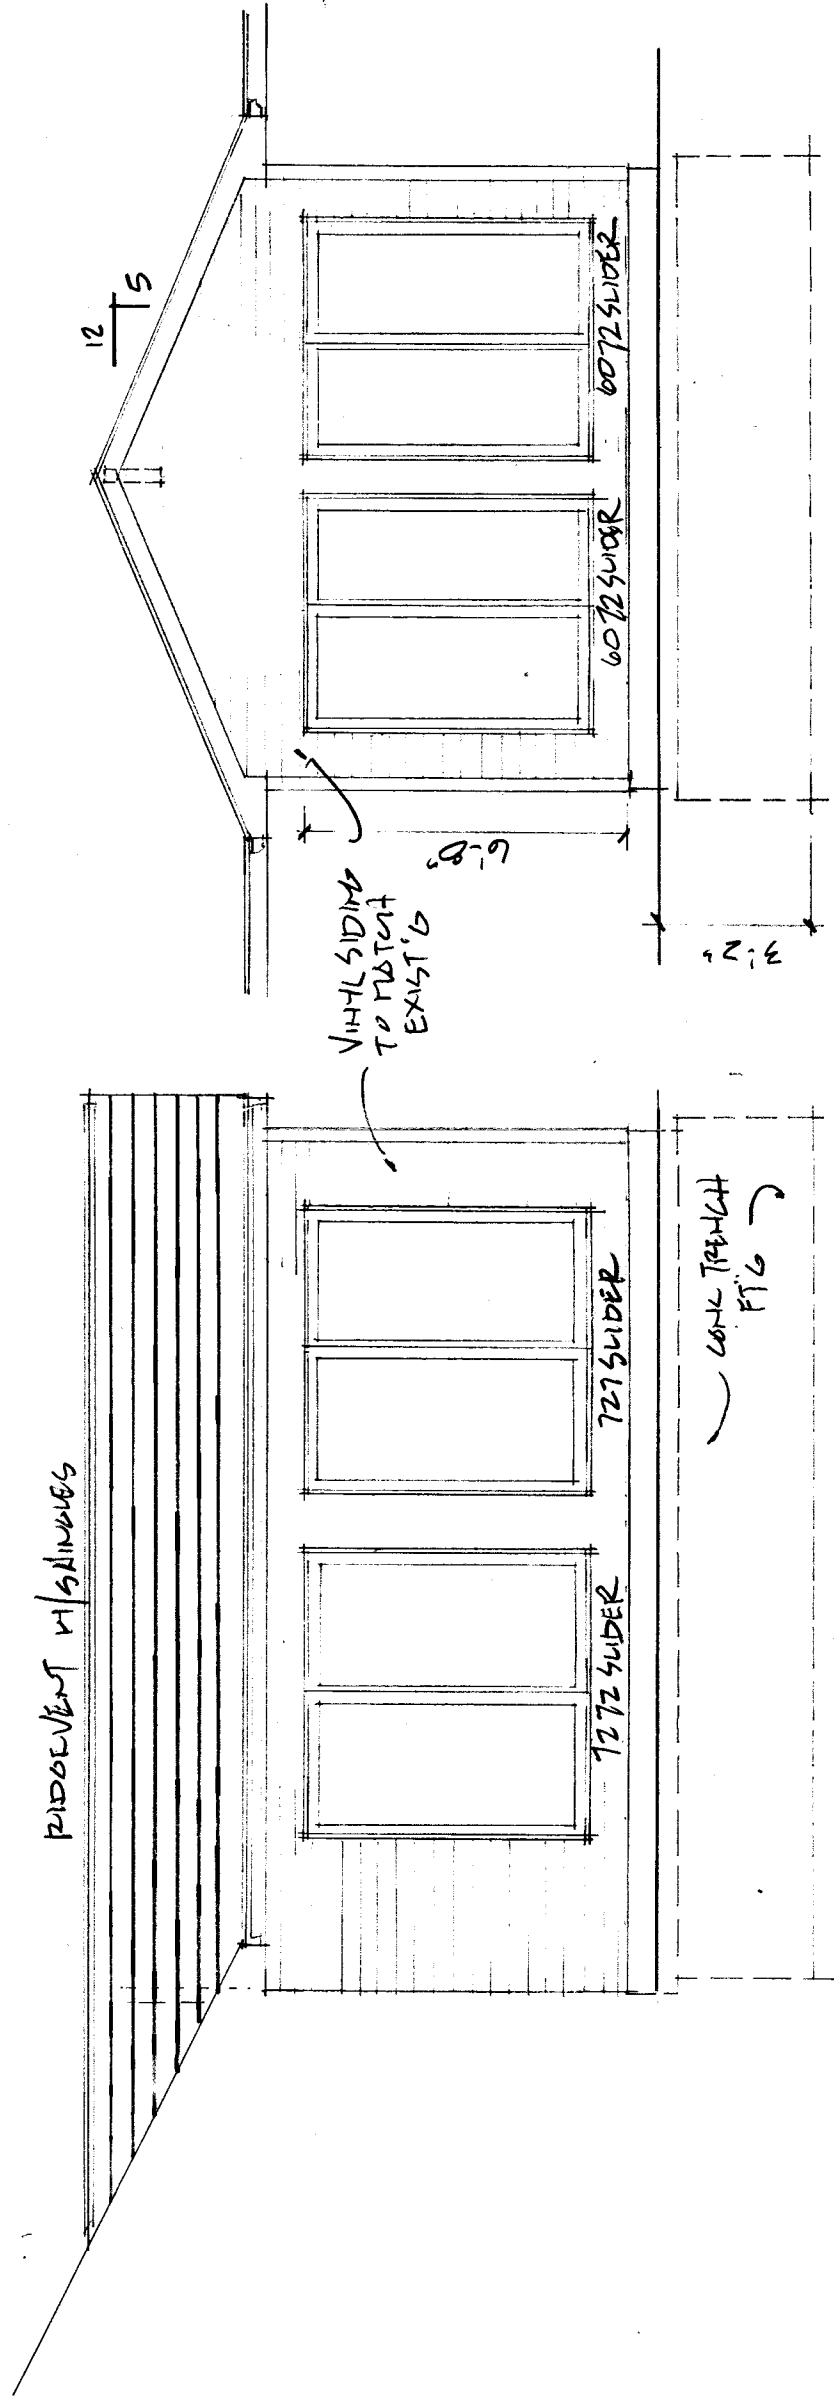

LEFT ELEV. 14'-10"

REAR ELEV. 14'-10"

WORK TRENCH
FIG 6

VINYL SIDING
TO MATCH
EXIST'G