
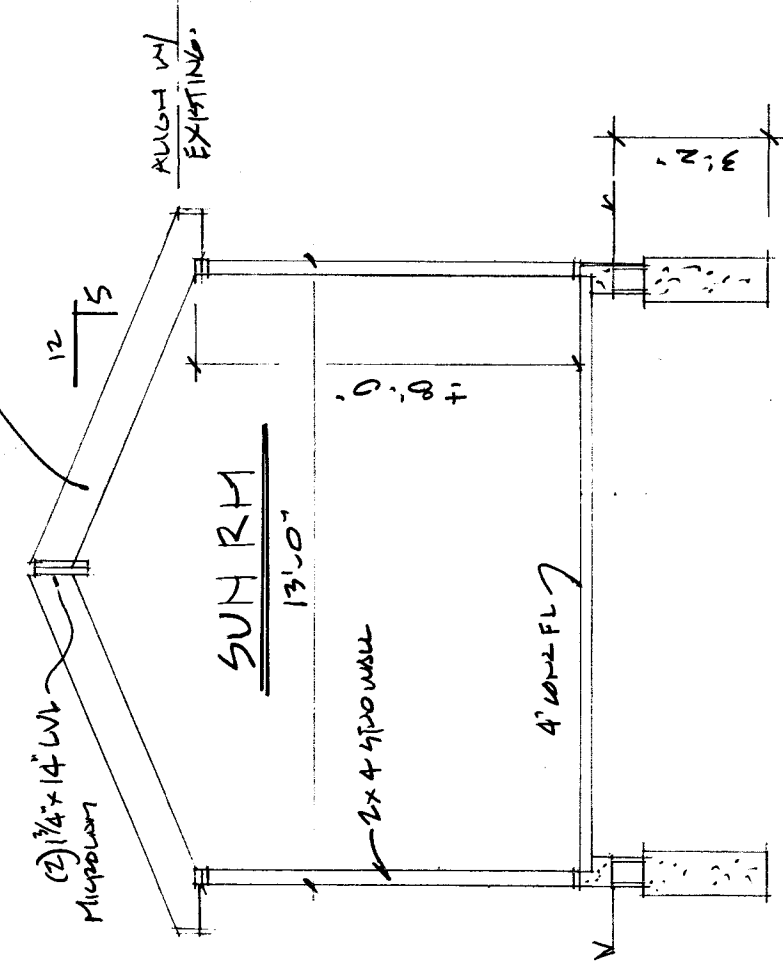
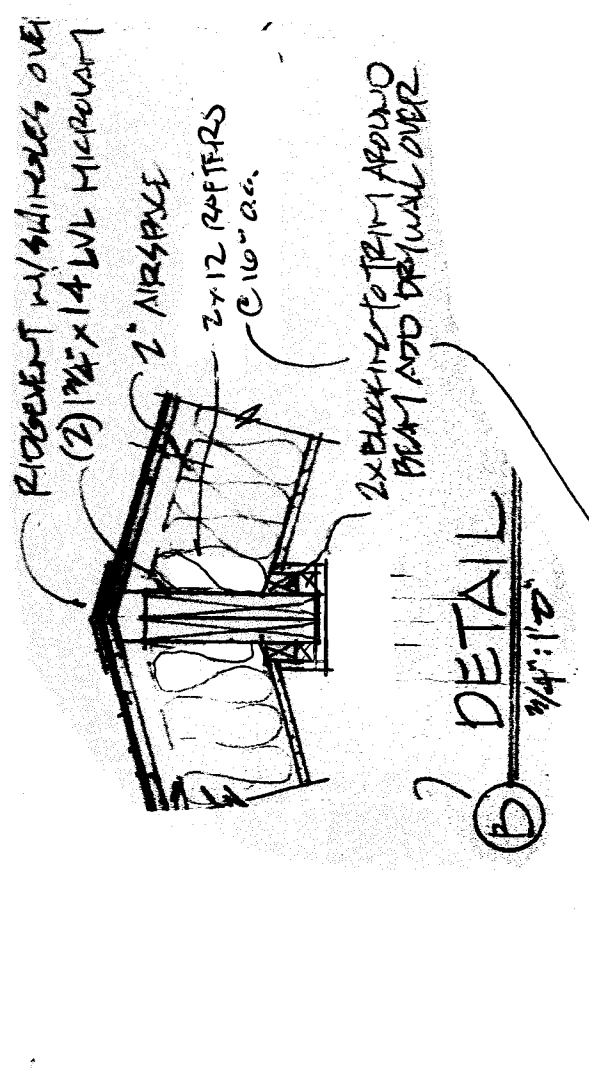


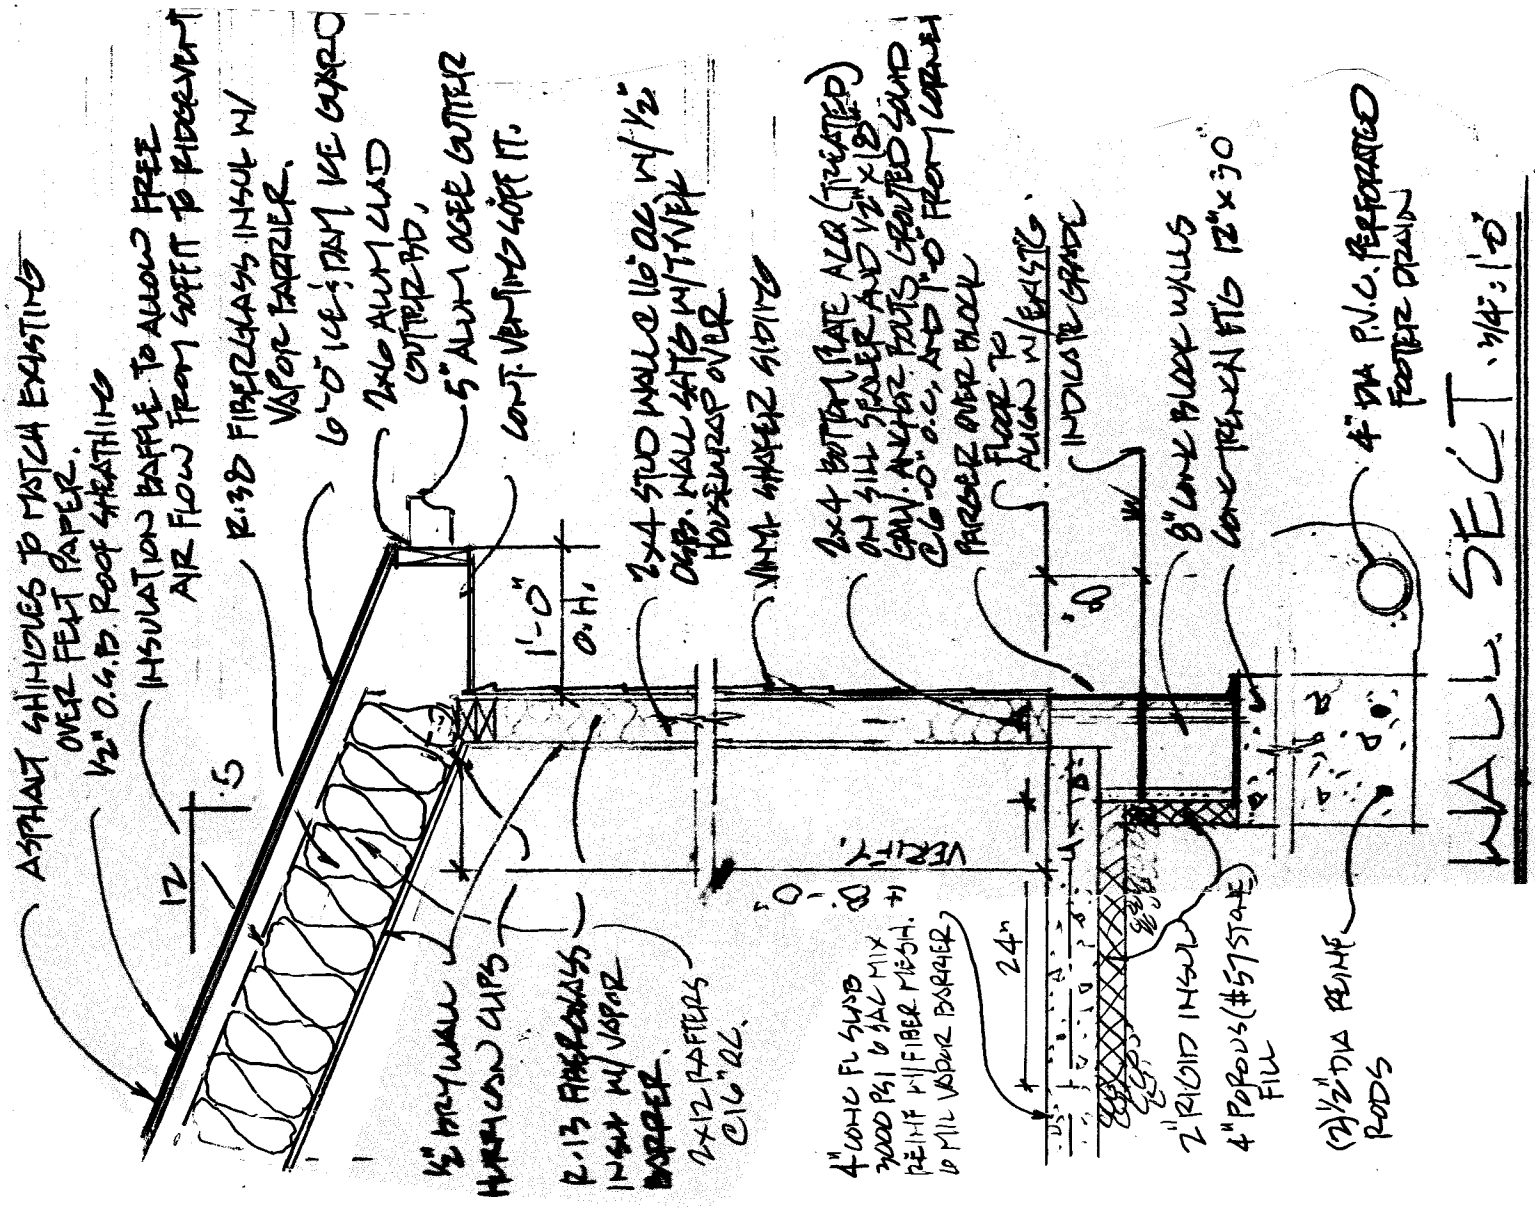

BUILDING SECT. 1/4" = 1'-0"

MS SUSAN HYLAND

7/27/23
7/15/23