



Project Description:

- The existing awnings were deteriorating and created a safety hazard.
- New Awnings are to be places in the same location as existing ones.
- Existing light fixtures under awnings are to remain in place and will be replaced at a later time during the renovation.
- The exterior of the house is to be painted, old caulking & glue to be removed and masonry issues to be fixed before.
- New awnings to be in grey with a clear cover material.
- Awnings will be bolted into masonry wall


Elevations:

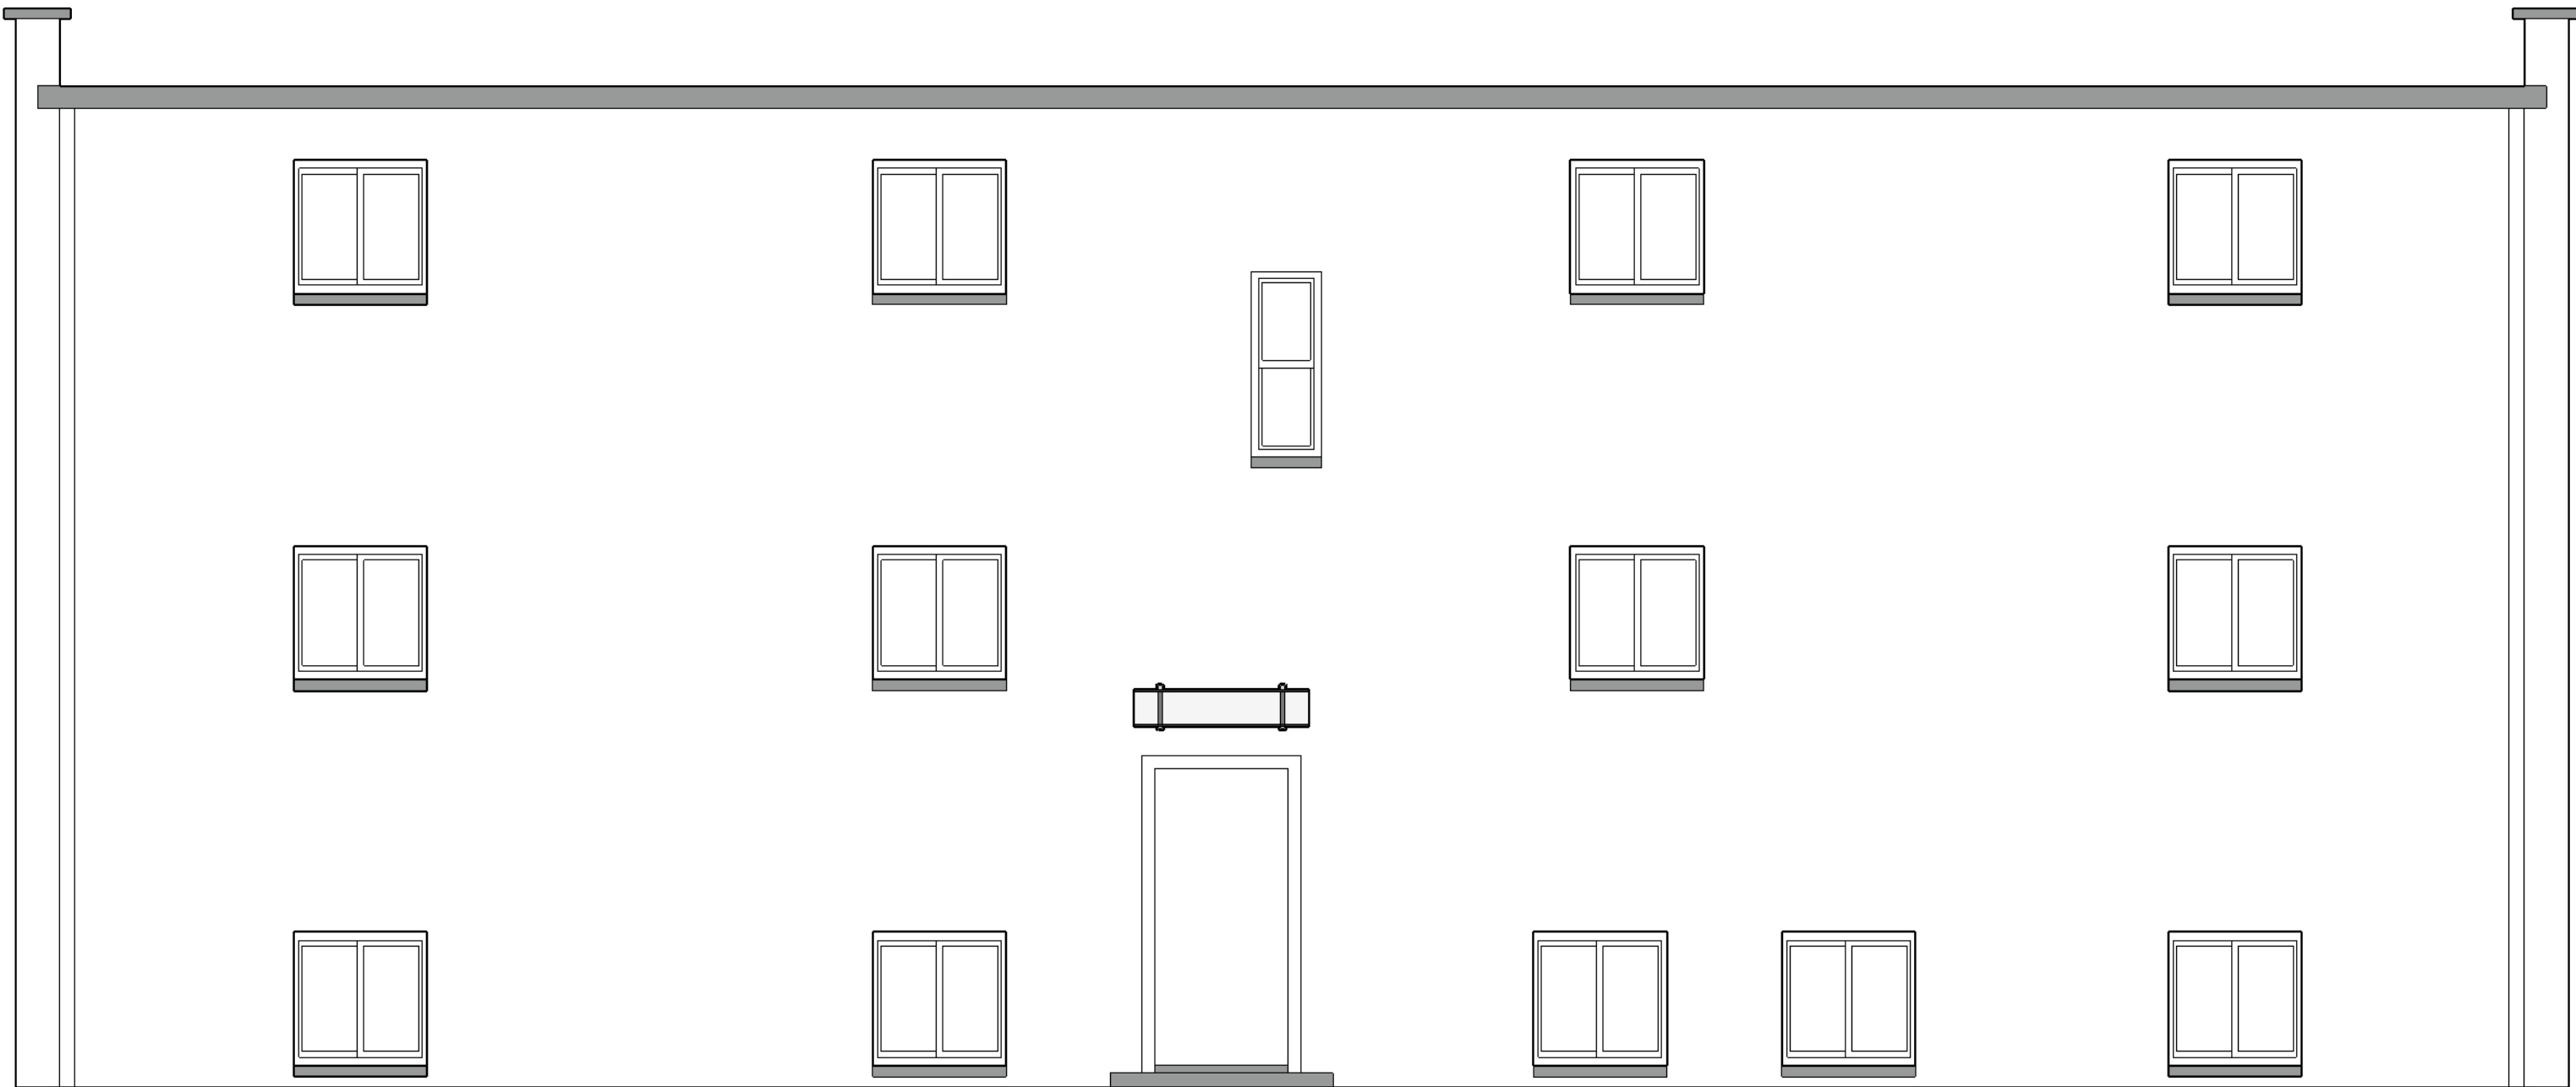


North Elevation

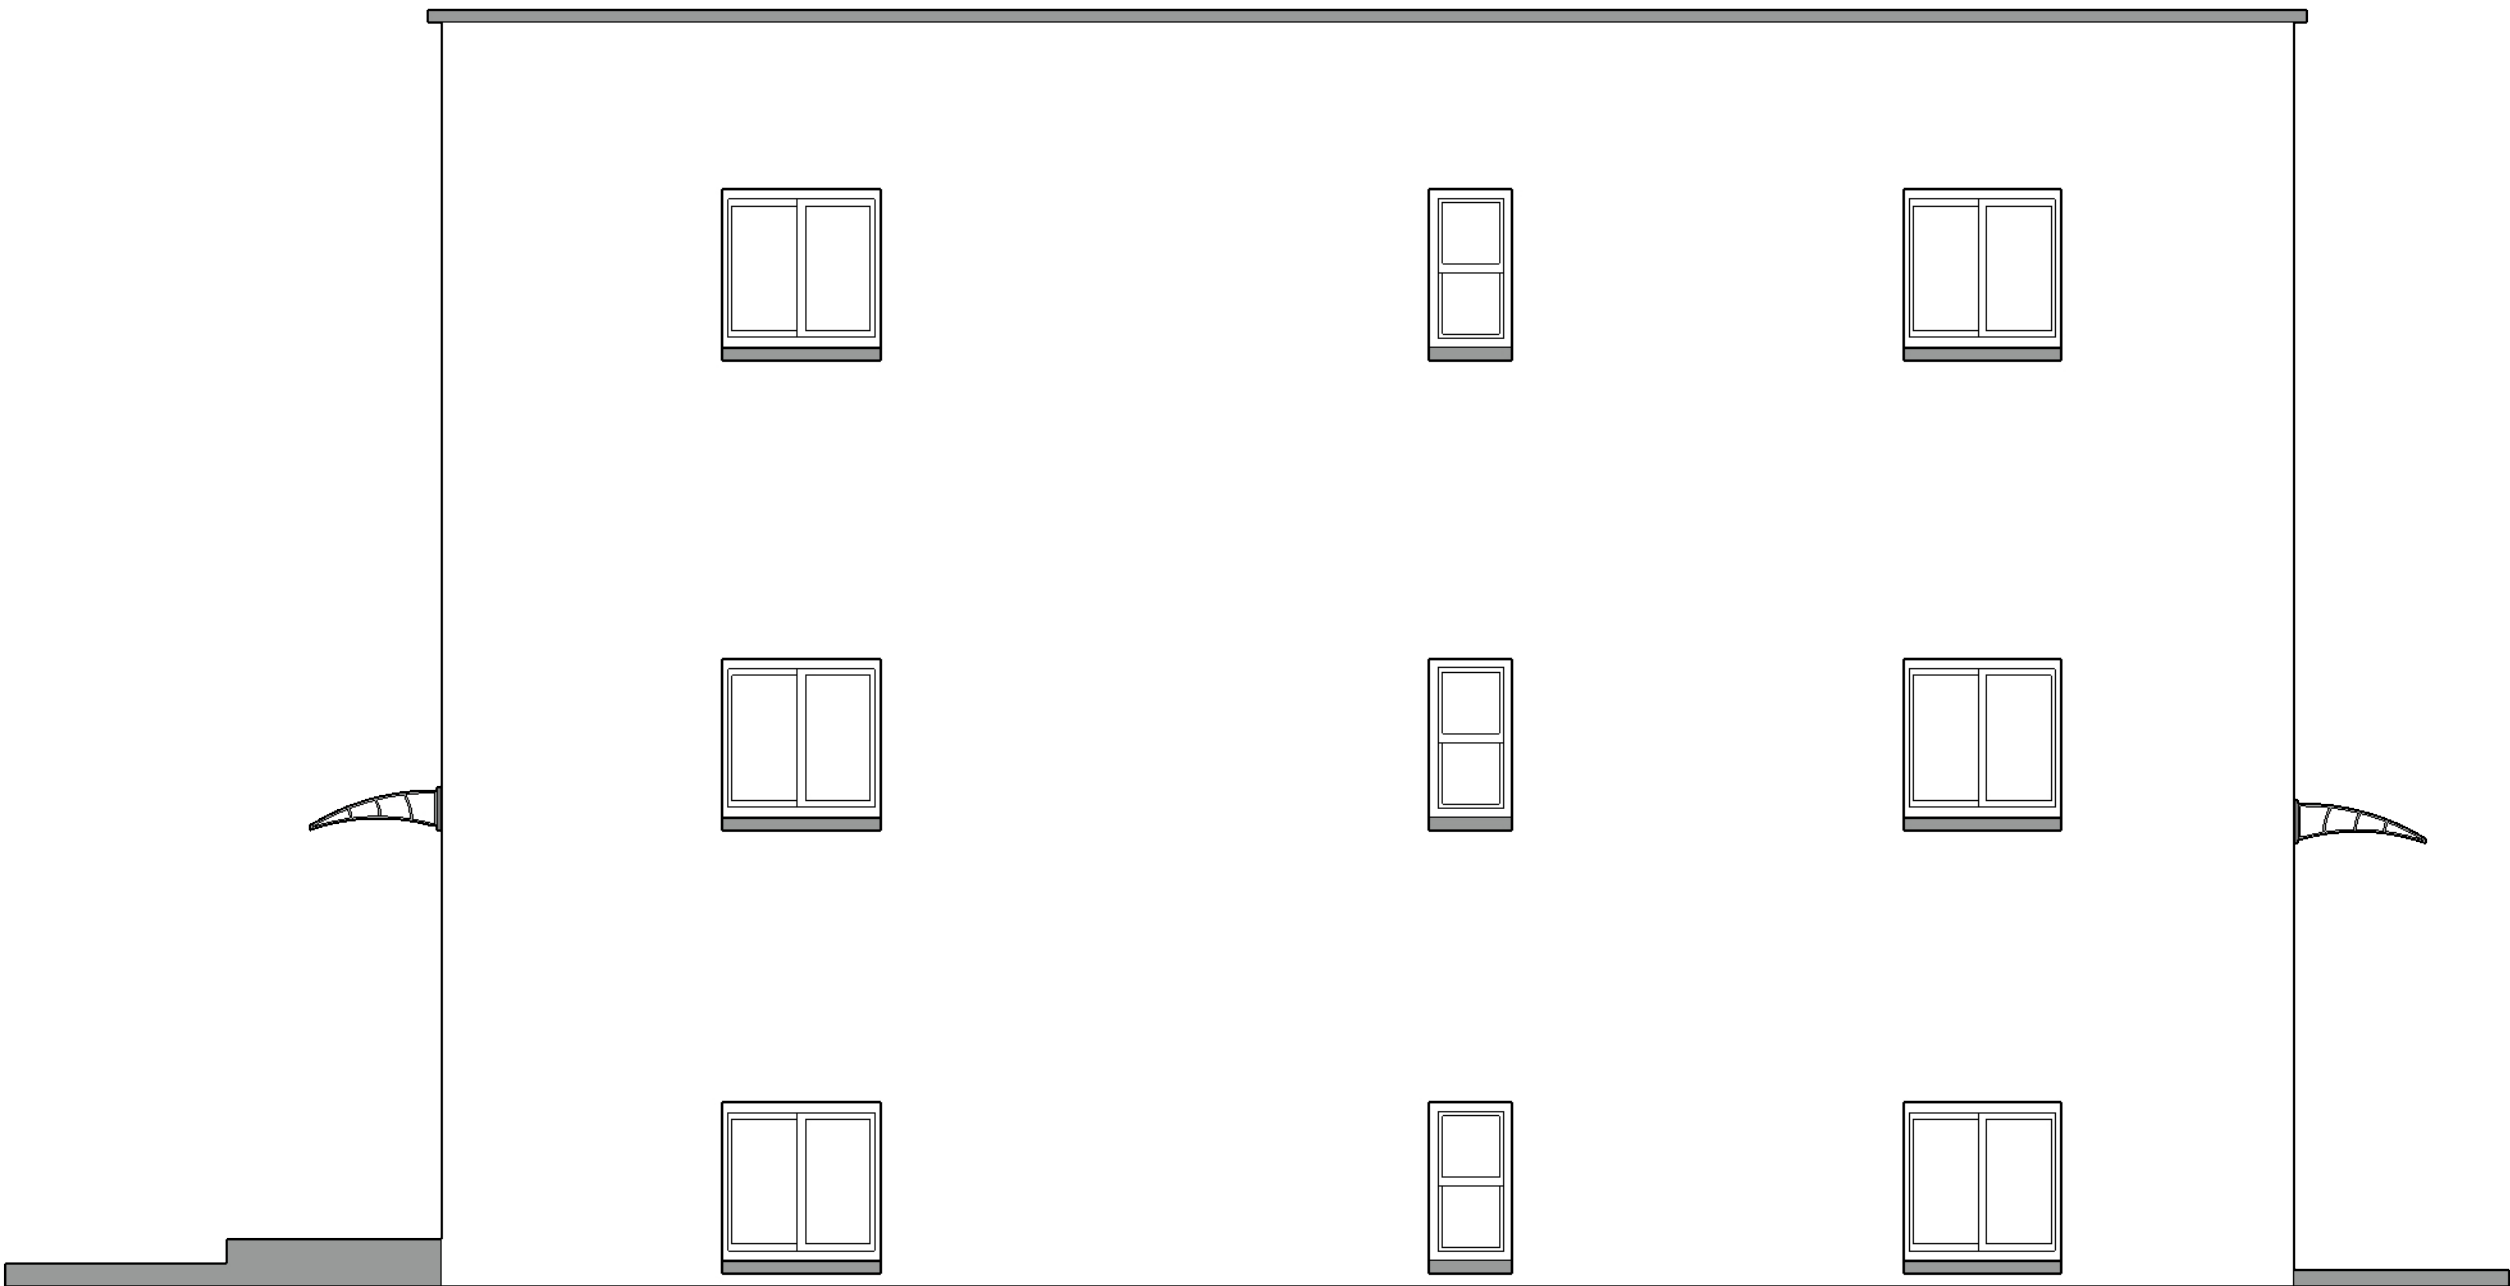

West Elevation

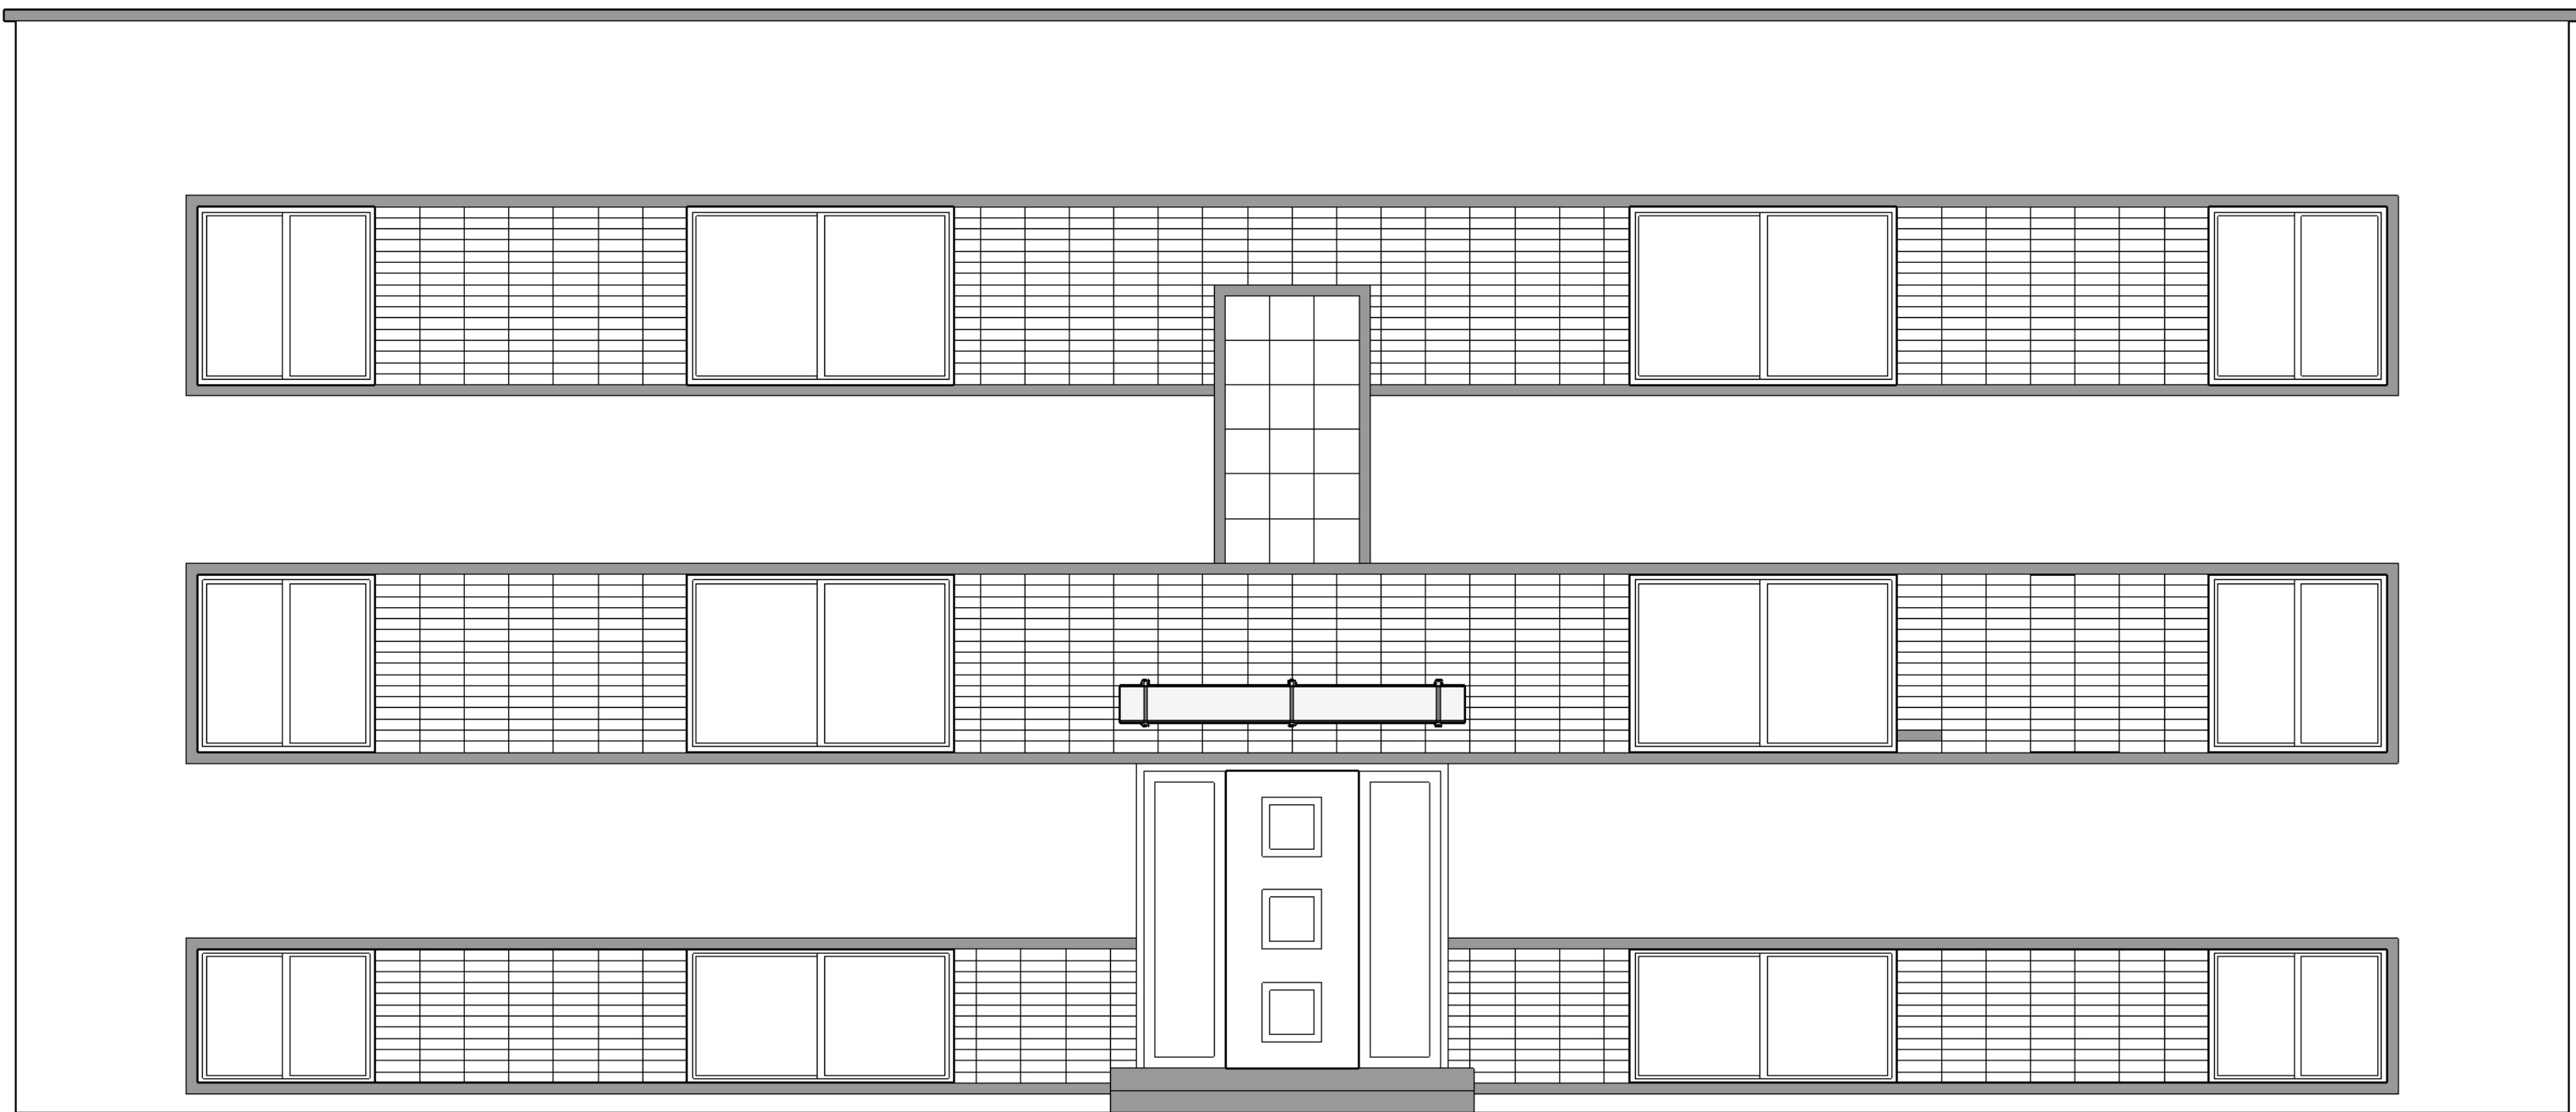


South Elevation

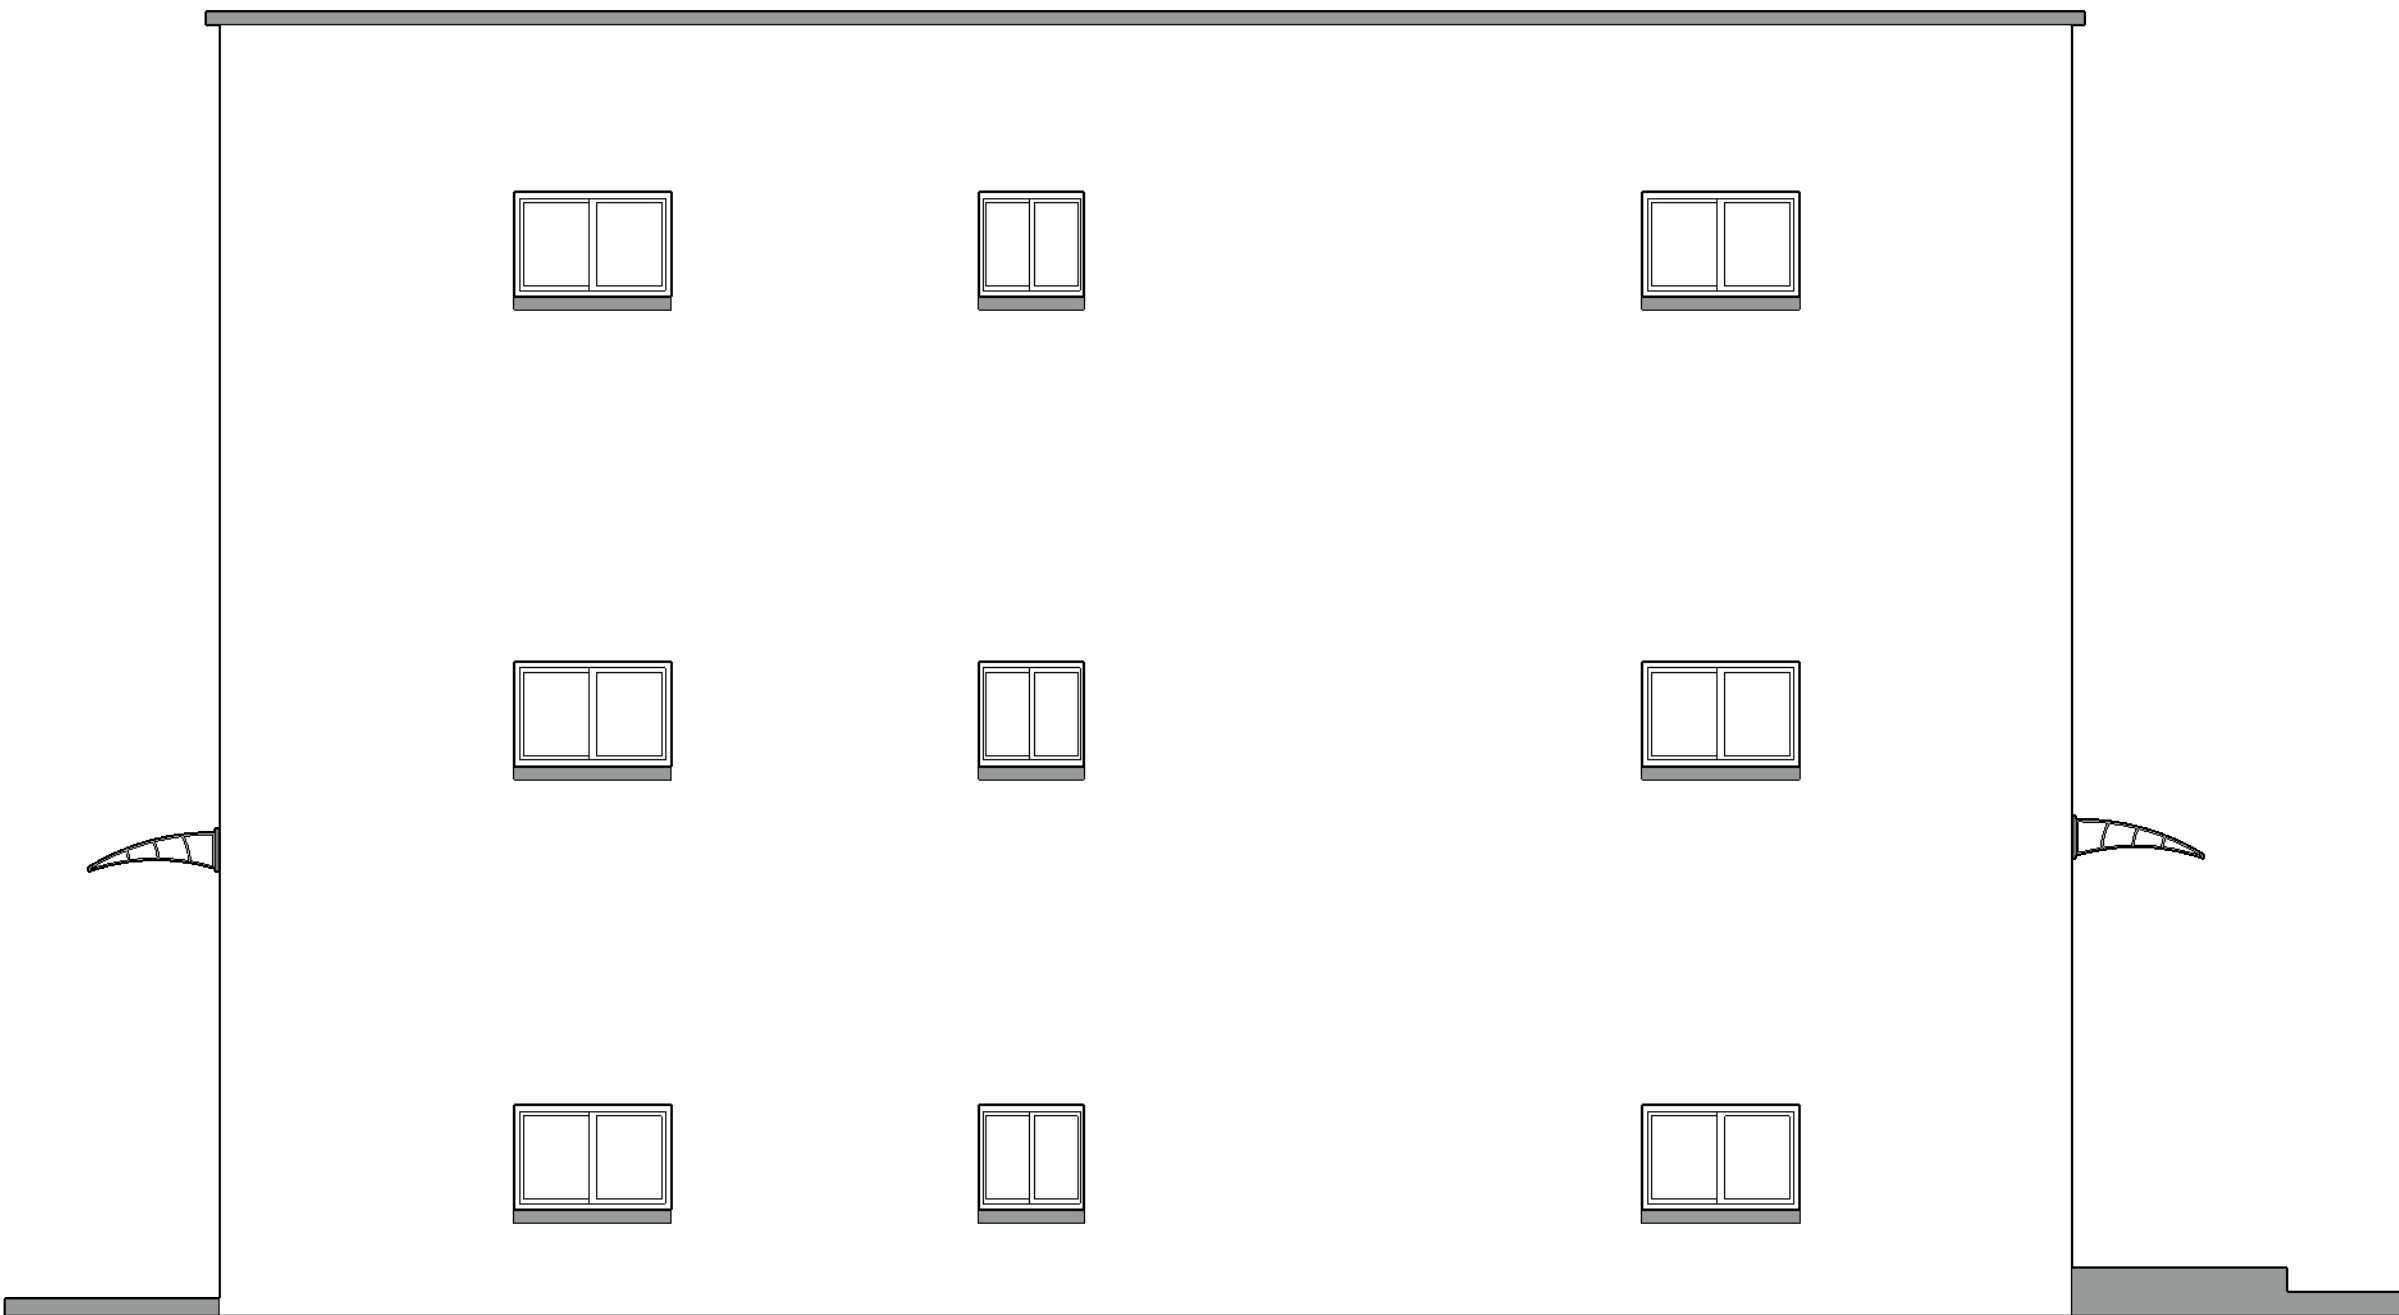


East Elevation

Awning Details:

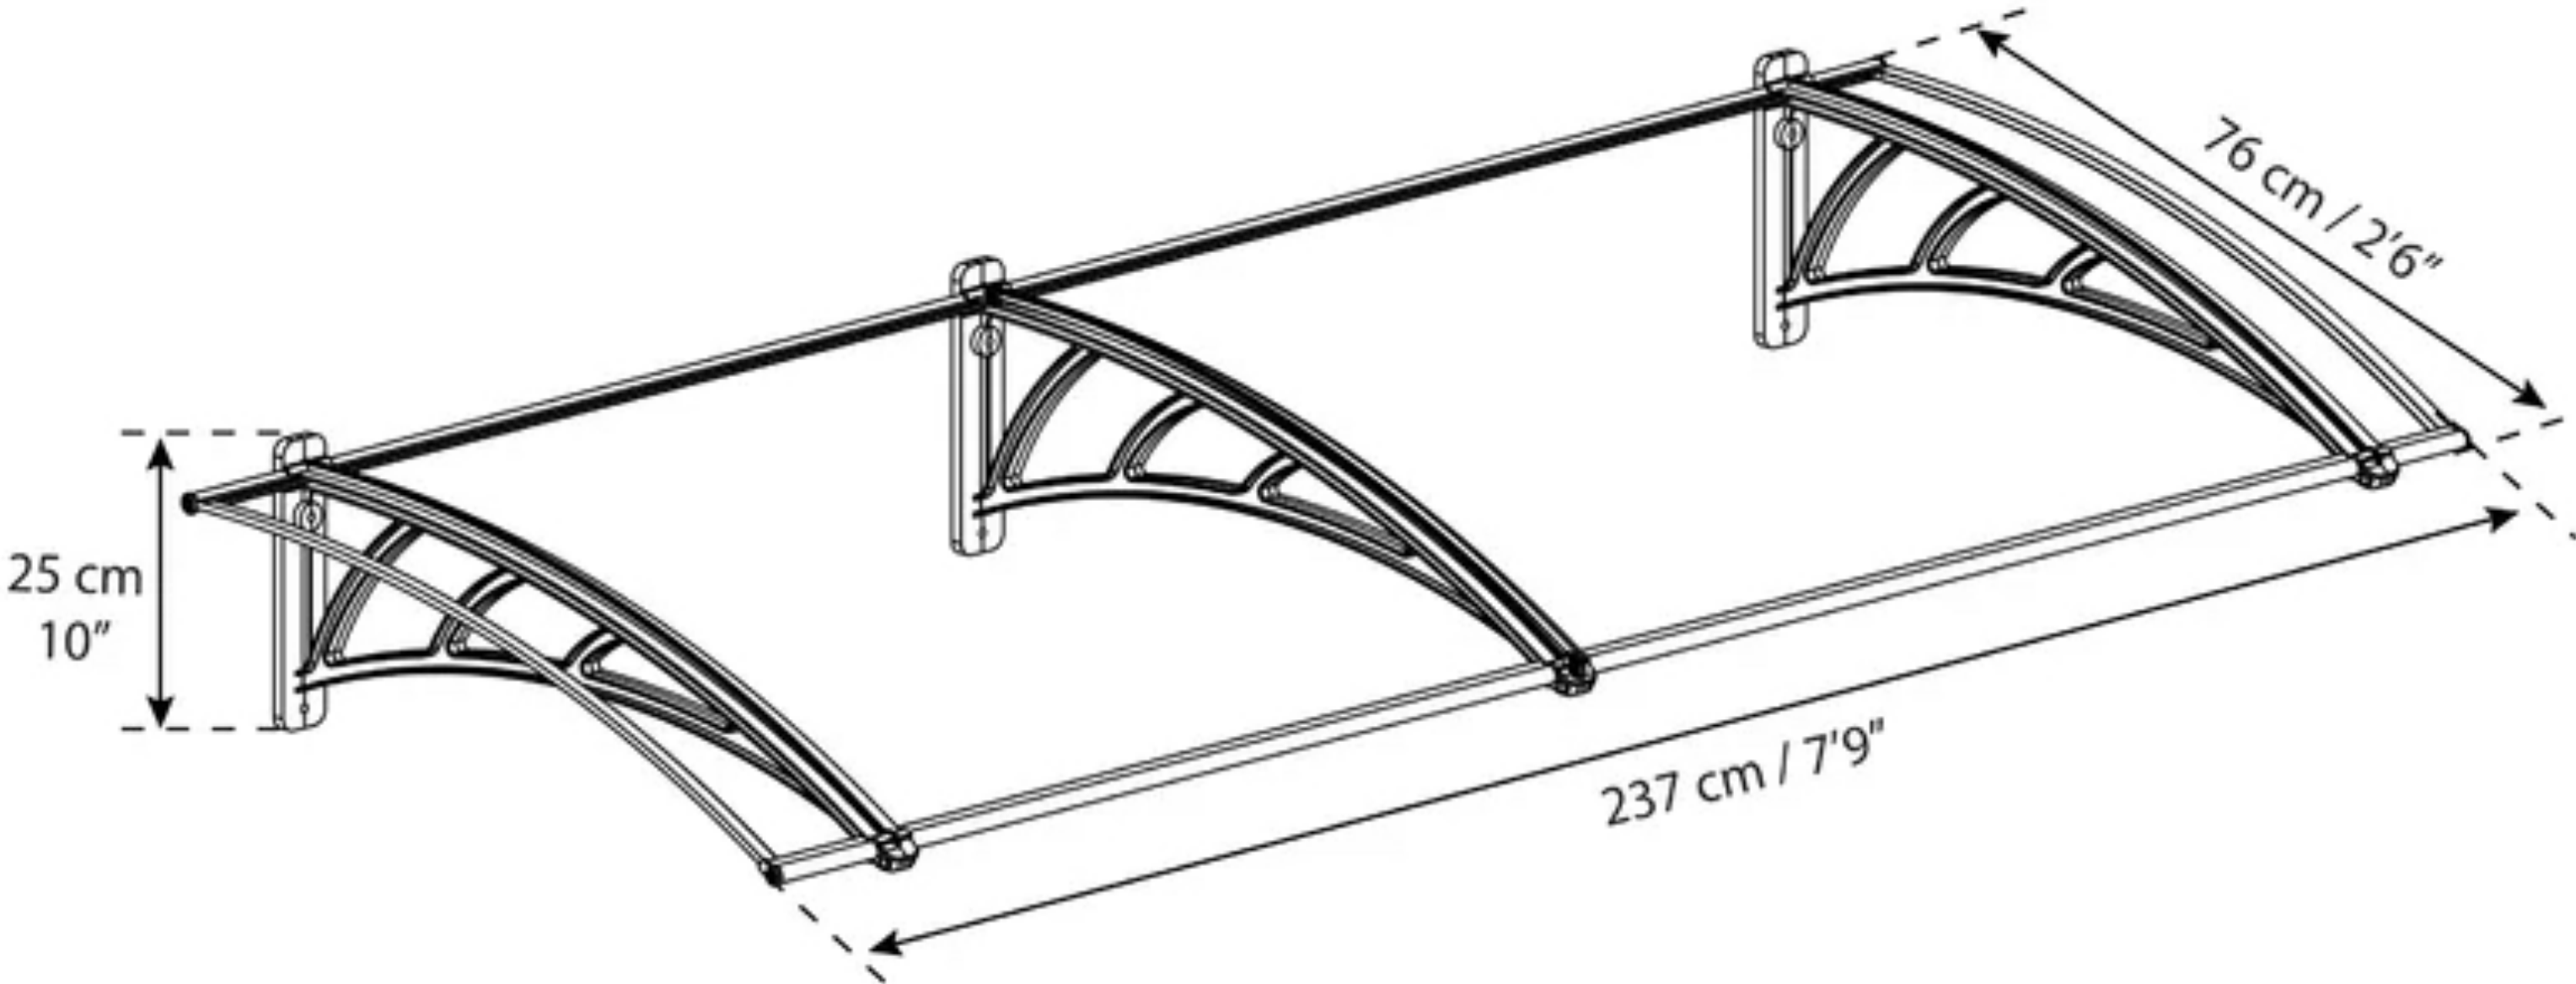


Front Entry Awning

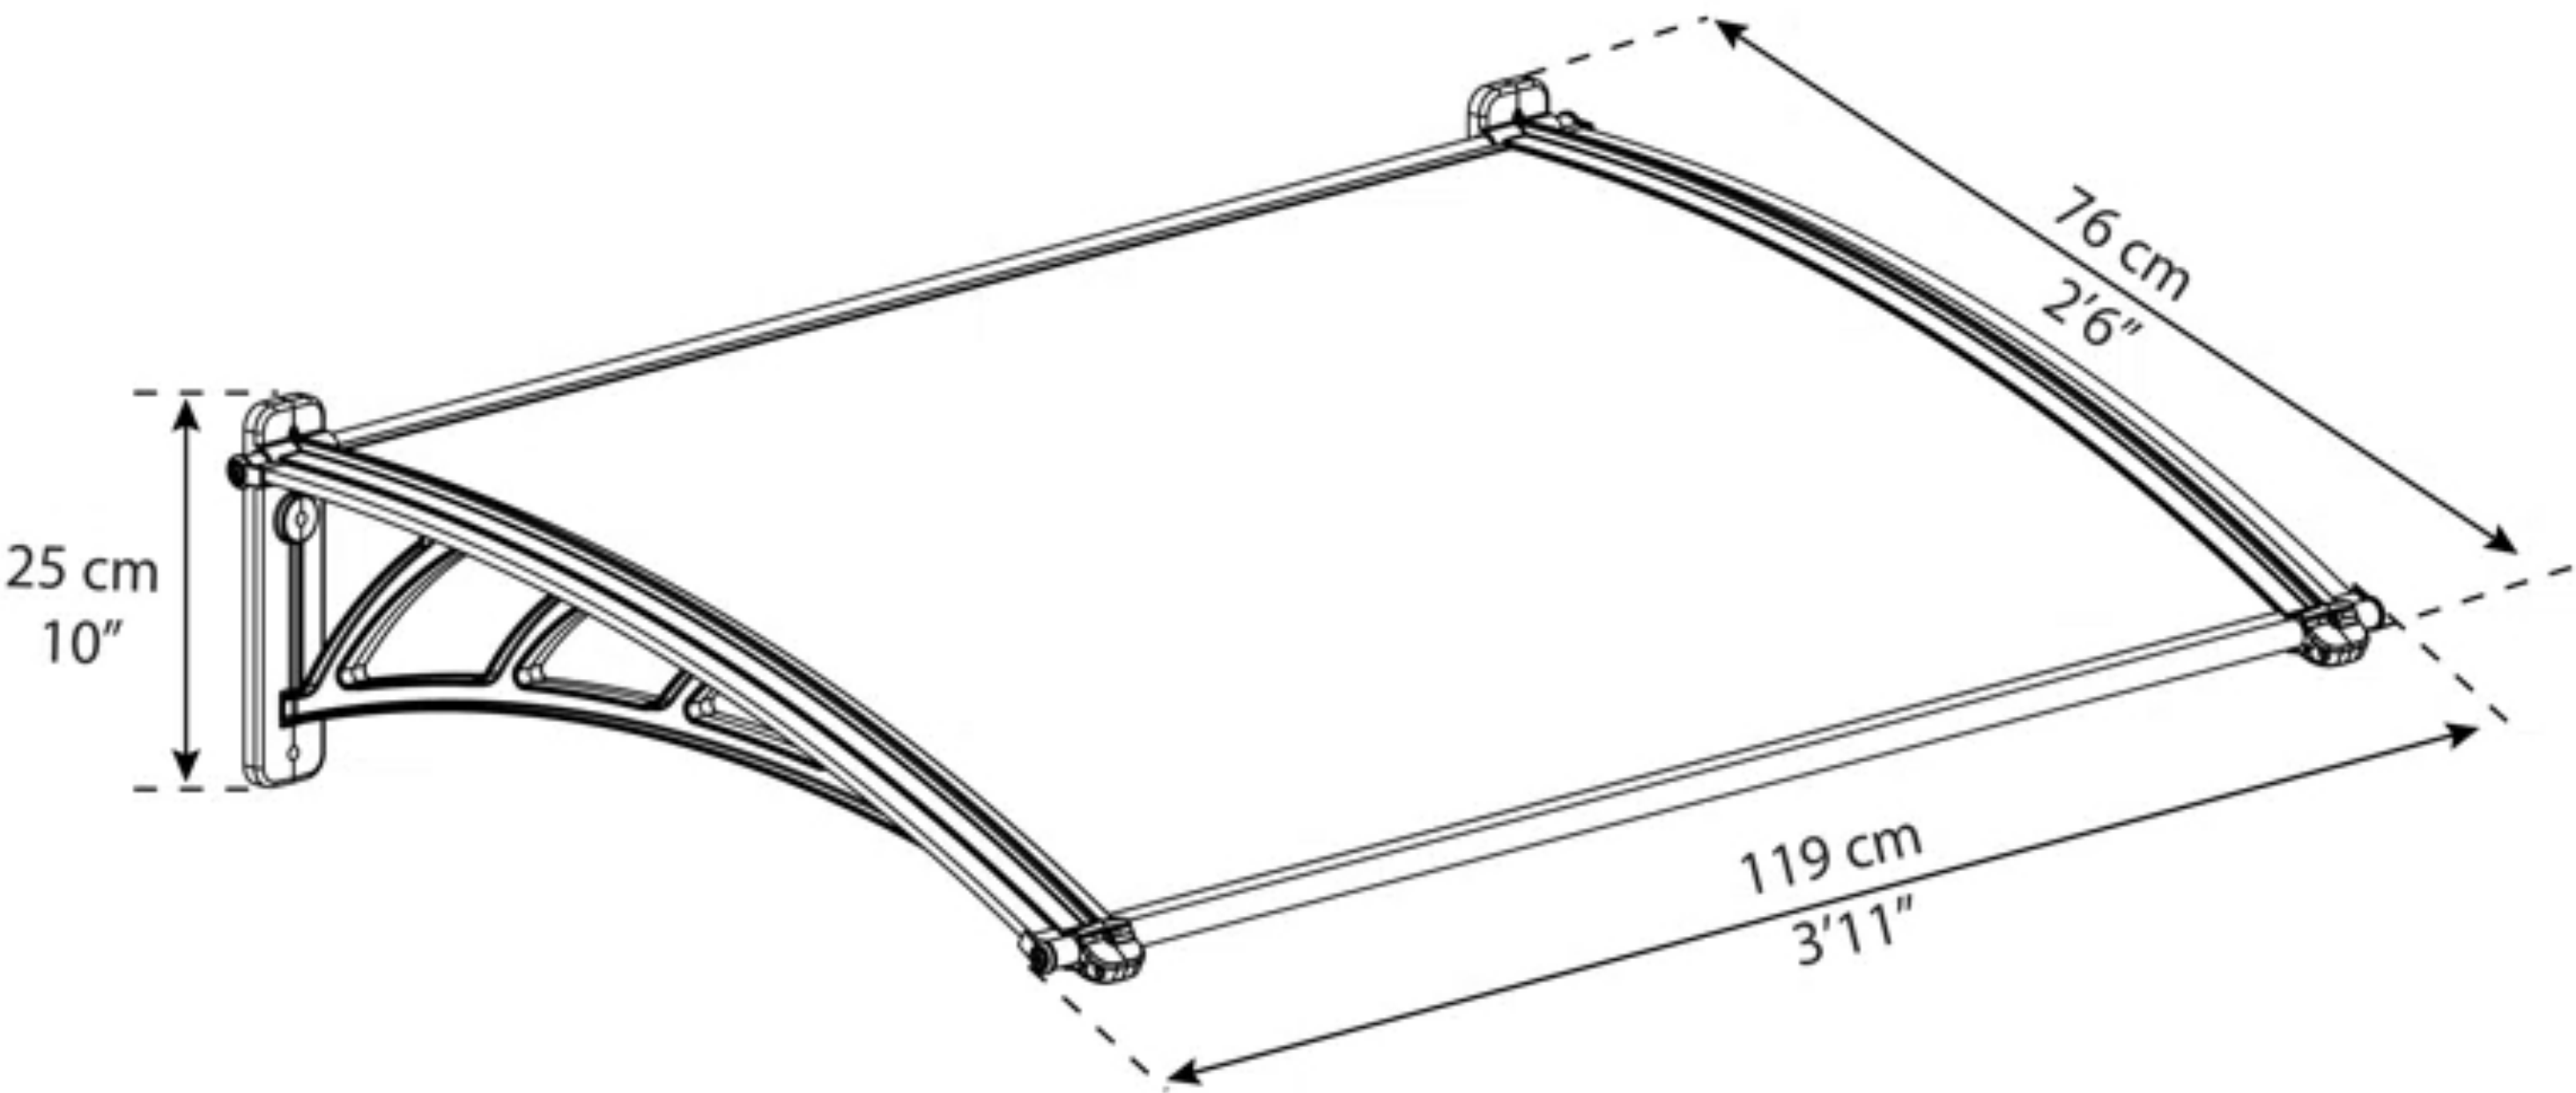


Back Entry Awning

Front Entry:

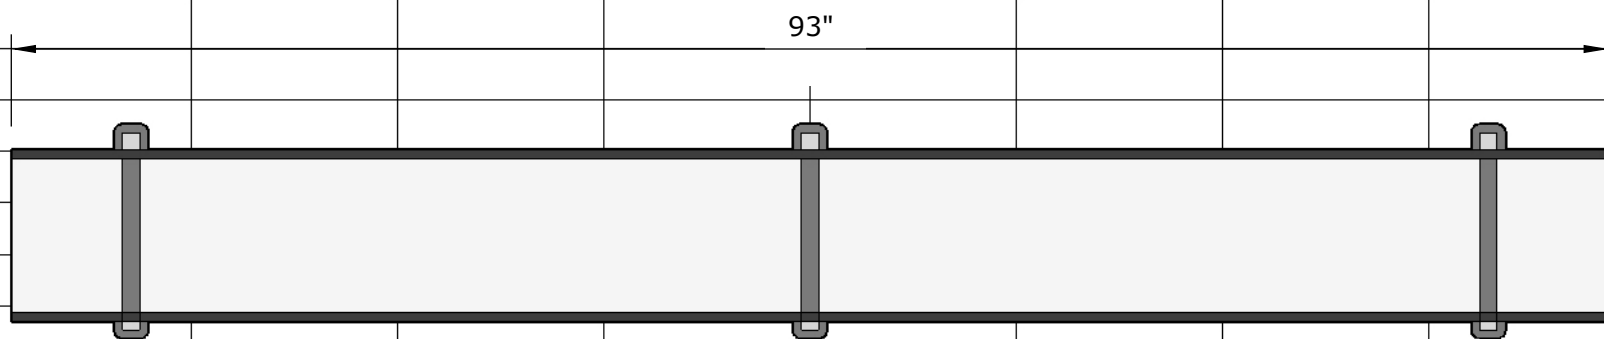

Back Entry:

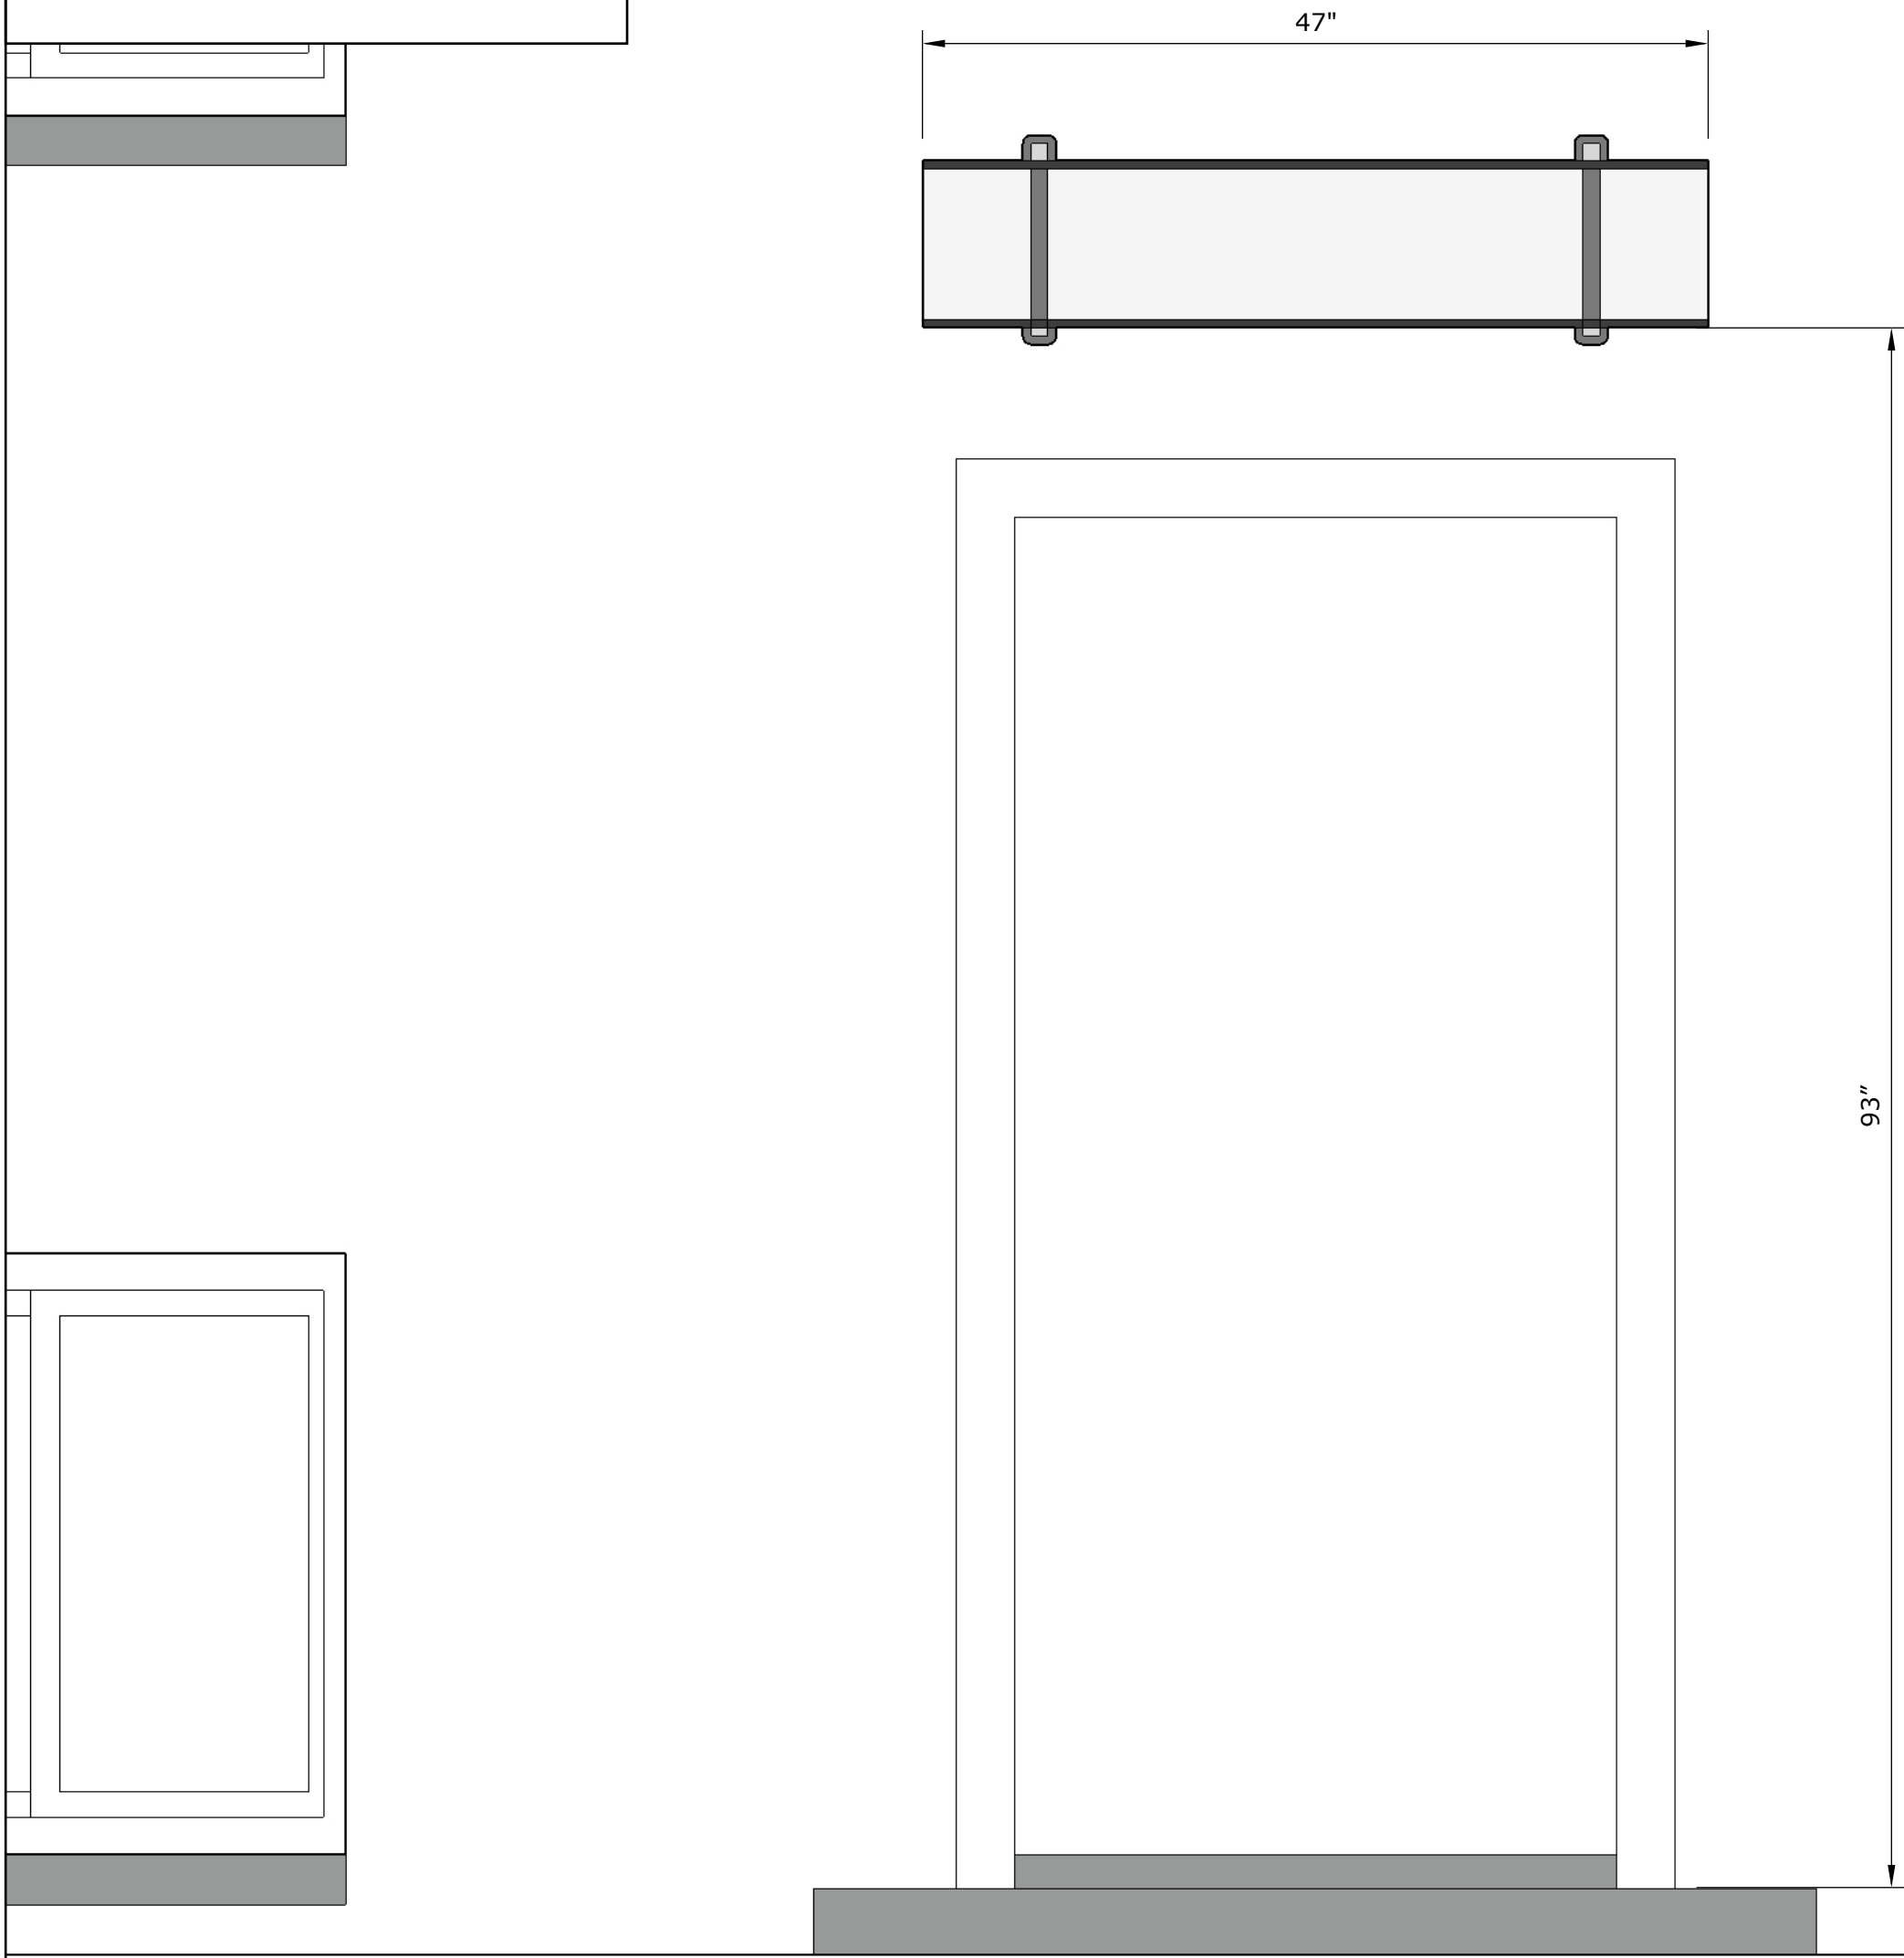

Southbend Properties
Awning Replacement