




Michael and Kathryn Huang

19641 Battersea Blvd.
Rocky River, Ohio 44116

Existing Conditions

Huang Residence
Master Suite Addition

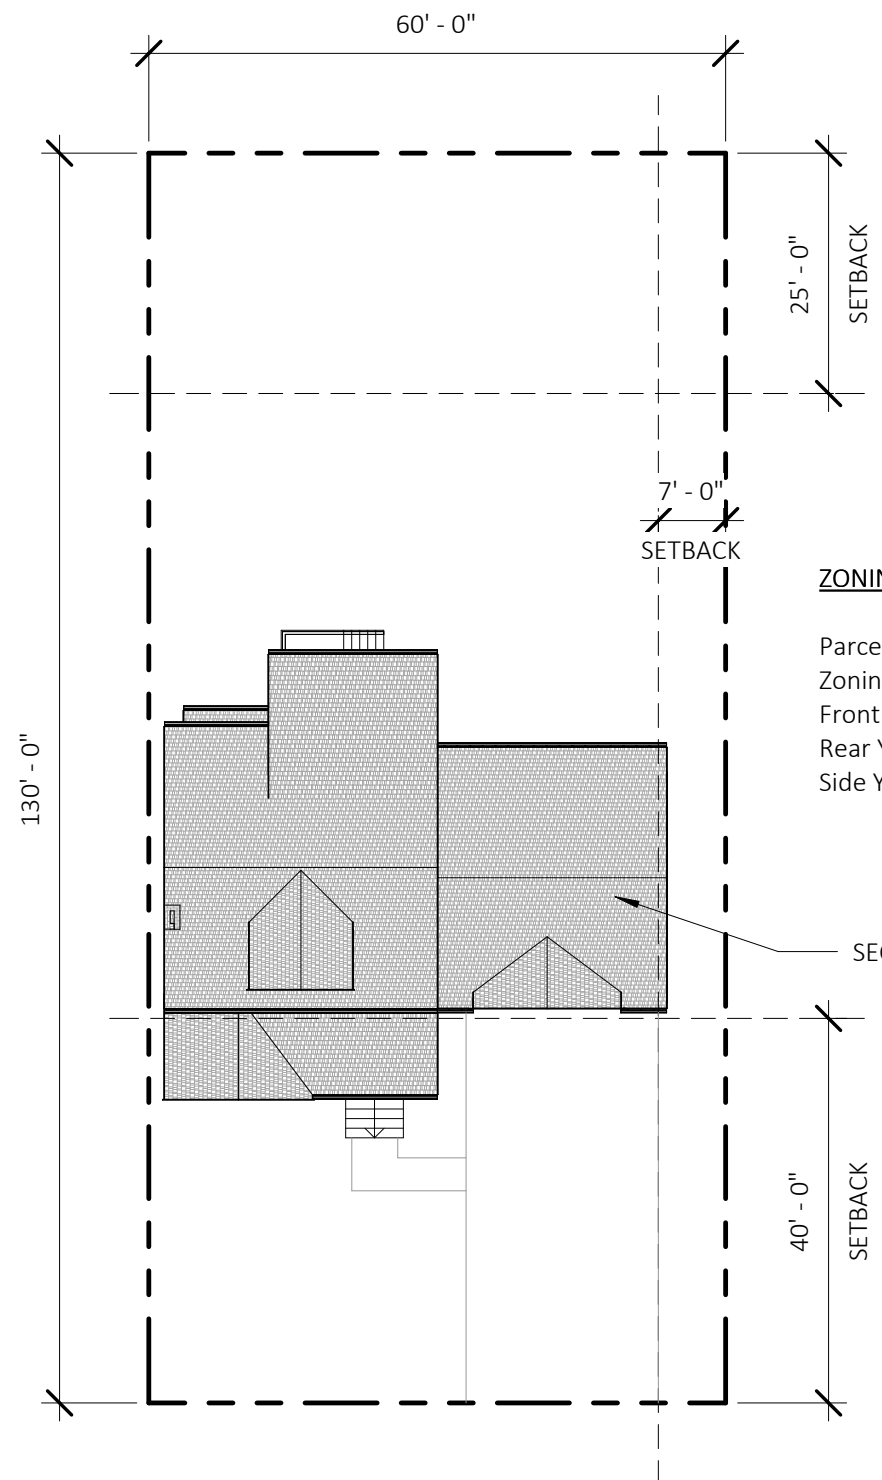


ZONING INFORMATION:

Parcel No:	301-06-078
Zoning District:	R-1 Single Family Residential
Front Yard Setback:	50 feet
Rear Yard Setback:	25 feet
Side Yard Setback:	8 feet each side


SECOND STORY ADDITION OVER EXISTING GARAGE



Site Plan
Huang Residence
Master Suite Addition

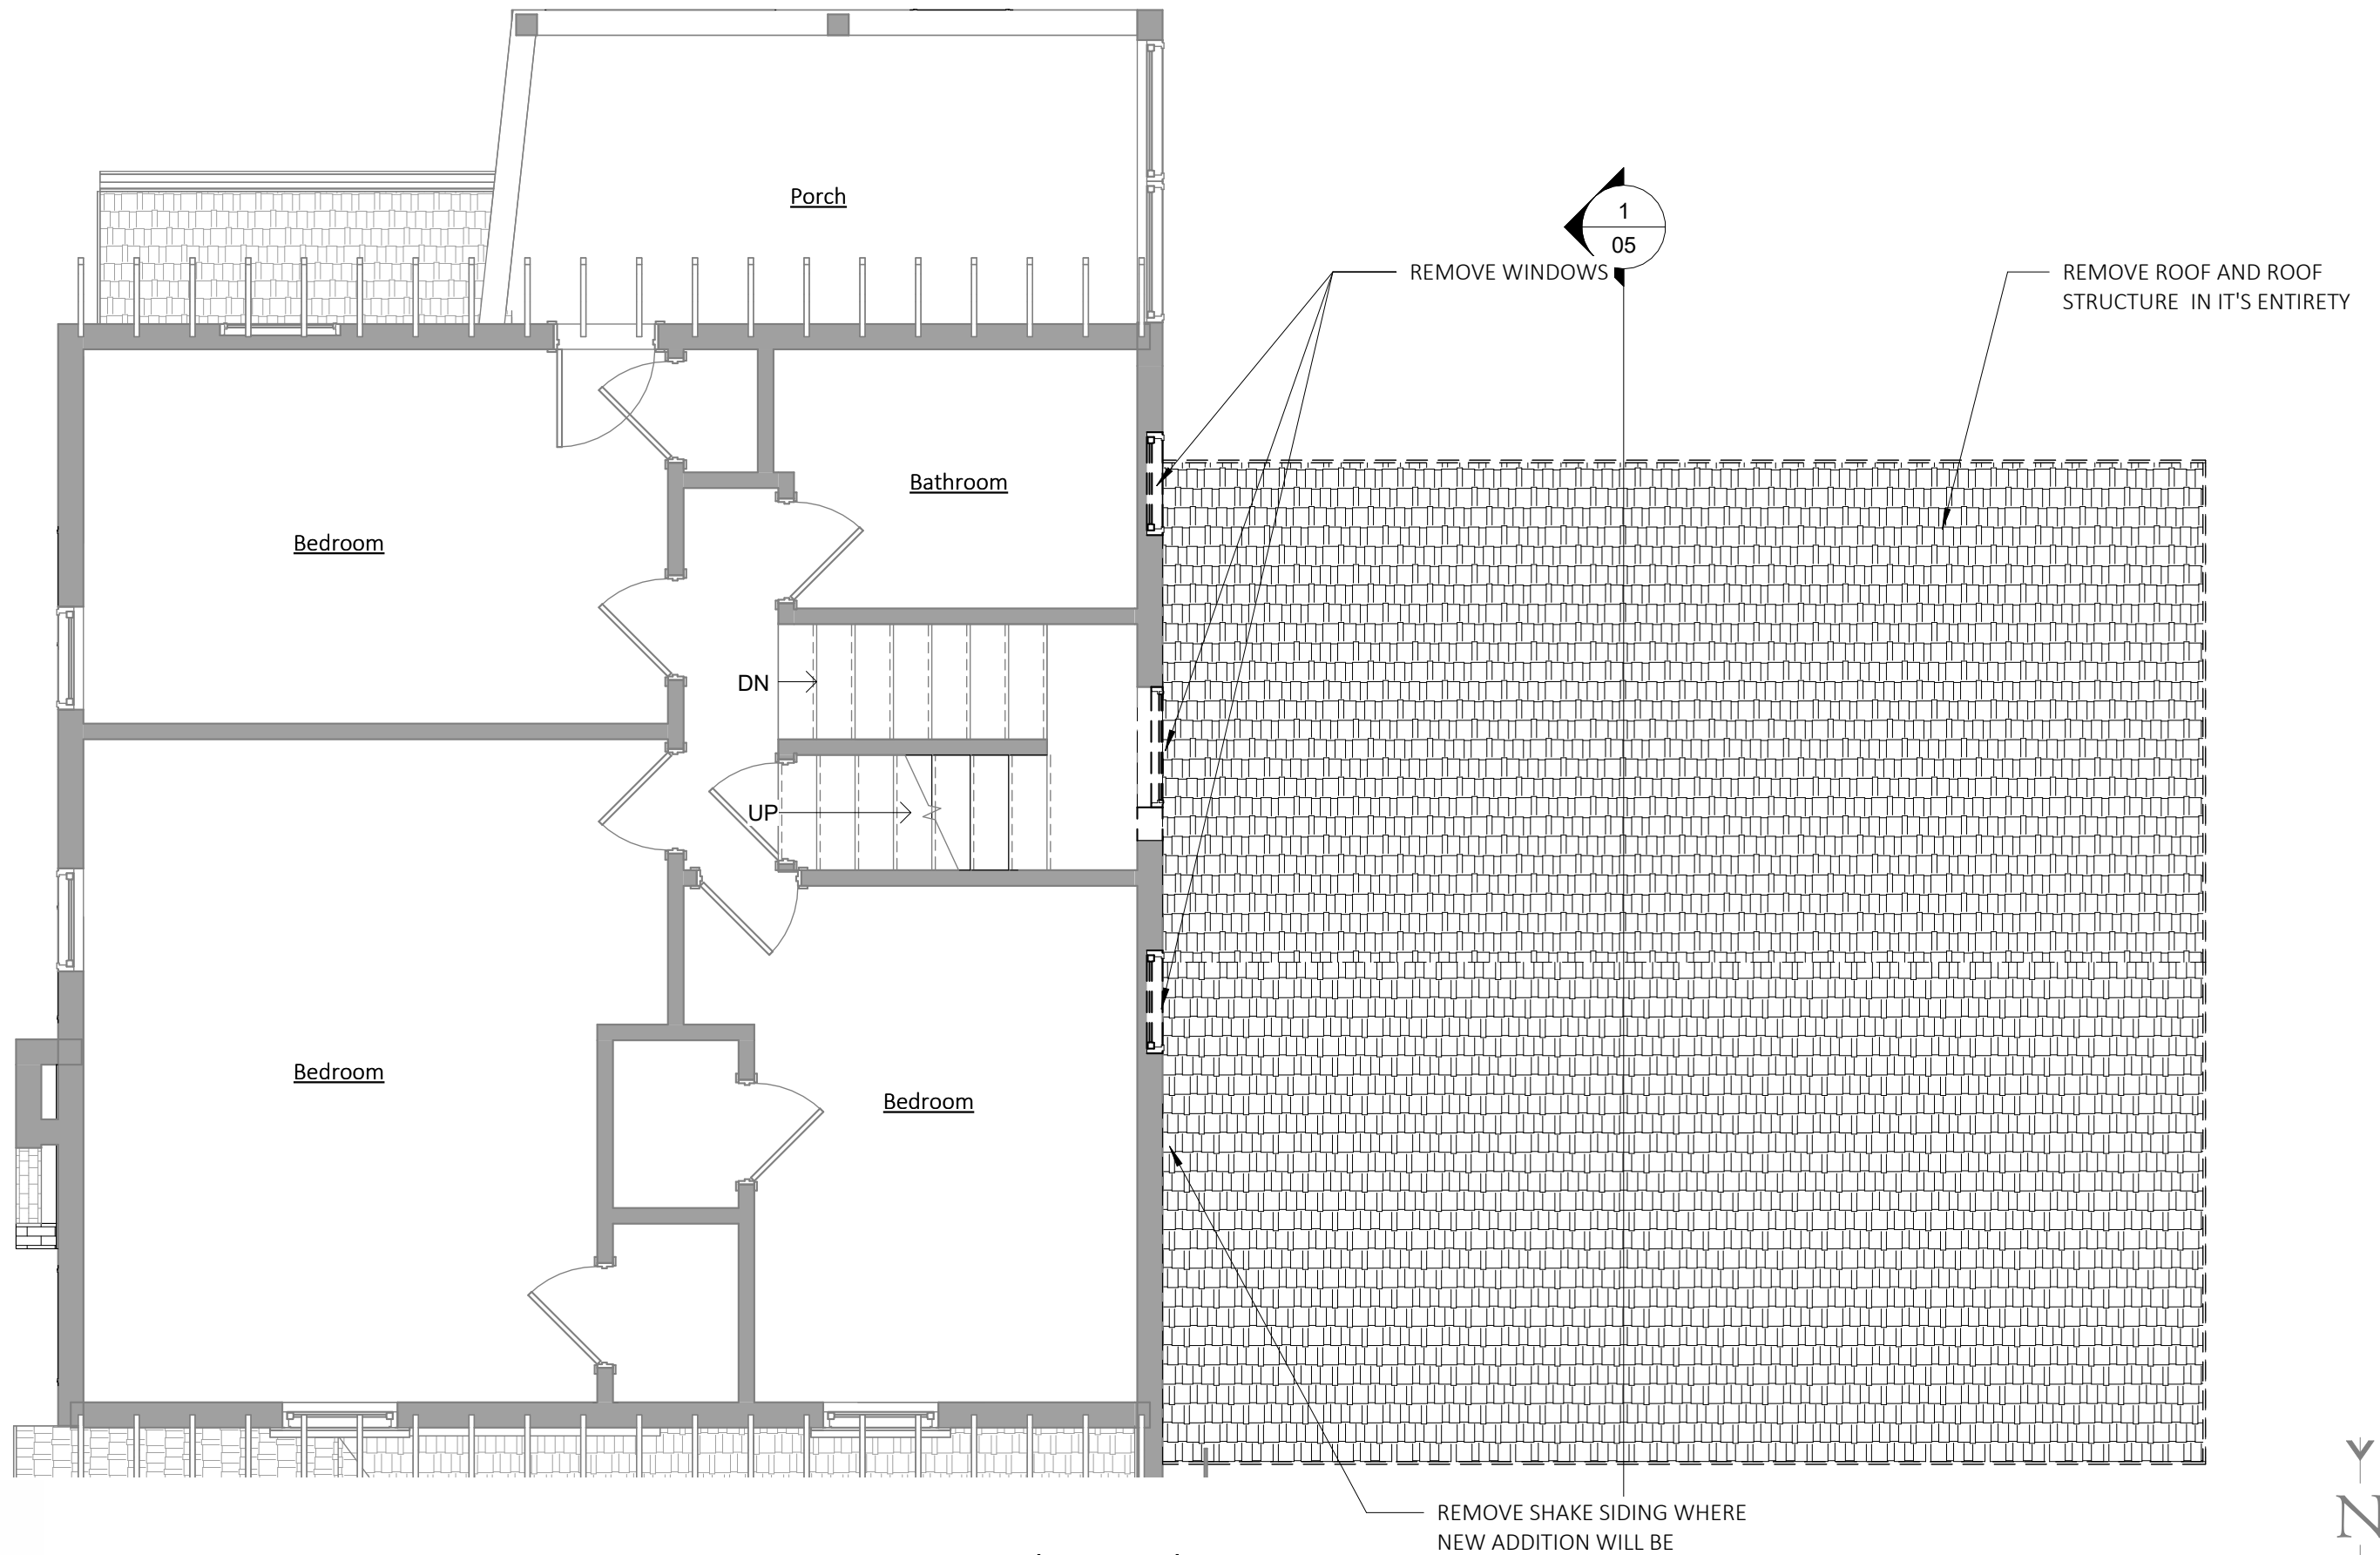


Demolition Plan
Huang Residence
Master Suite Addition

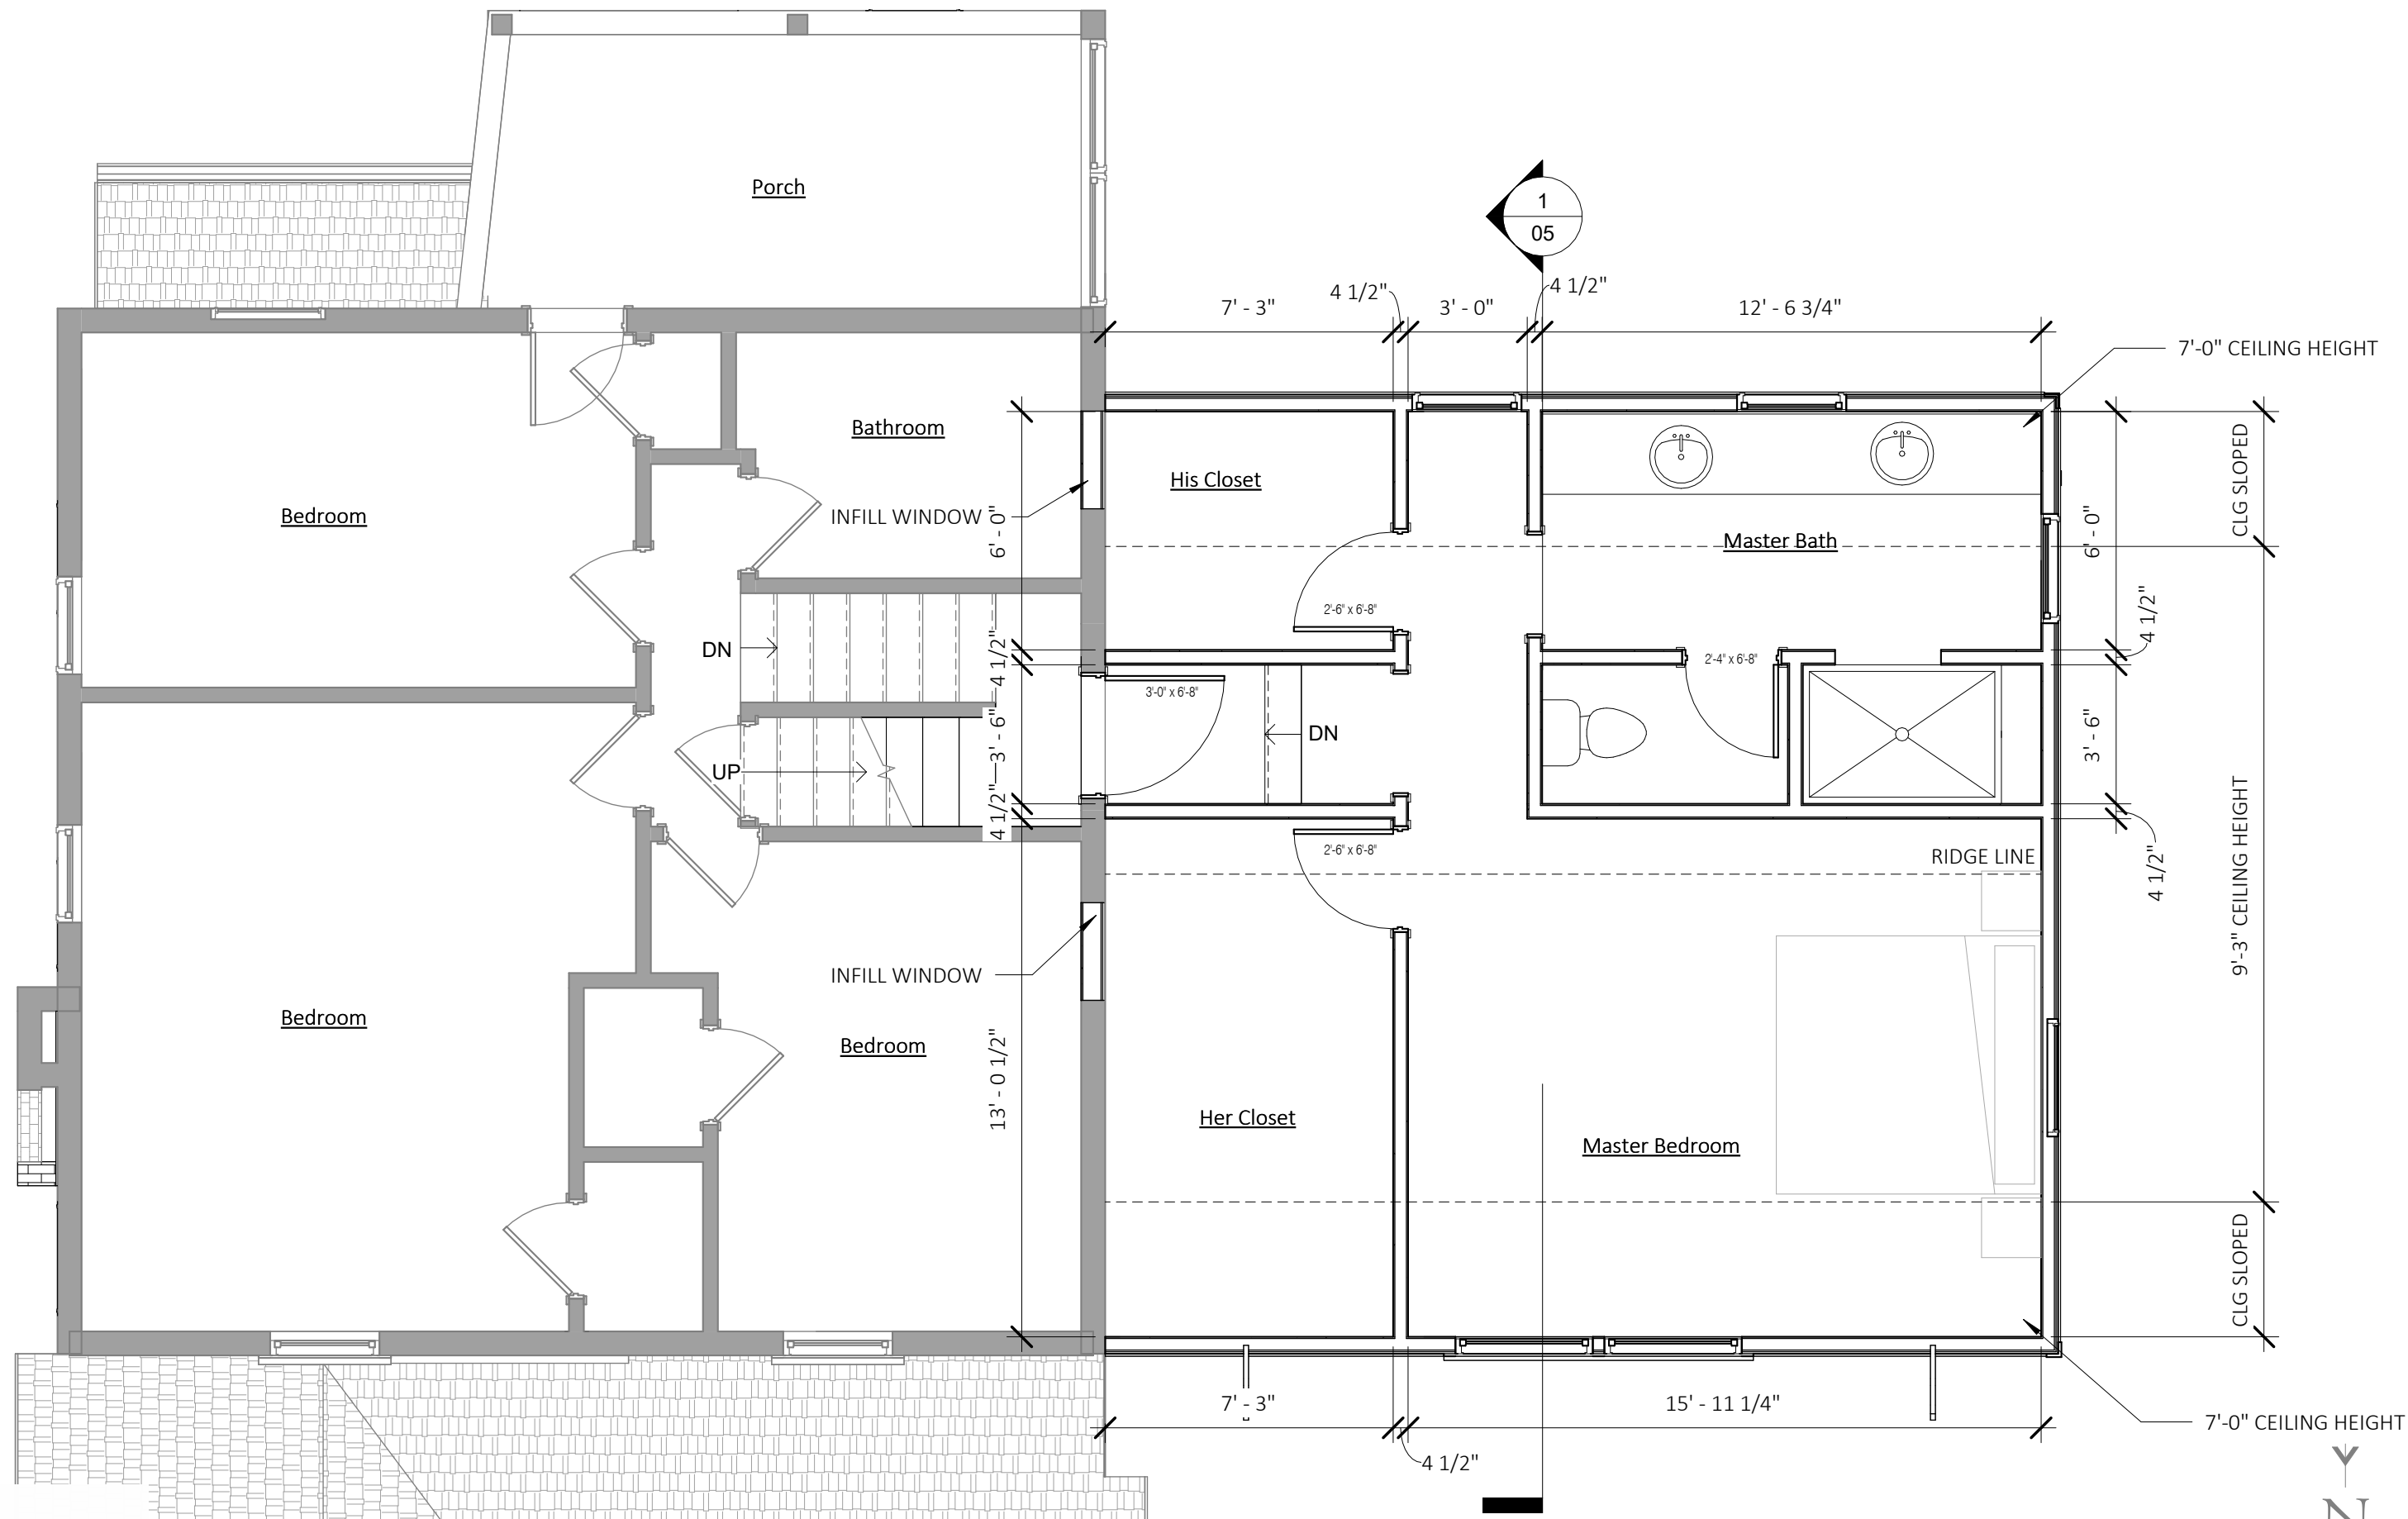

Master Suite Floor Plan

Huang Residence
Master Suite Addition

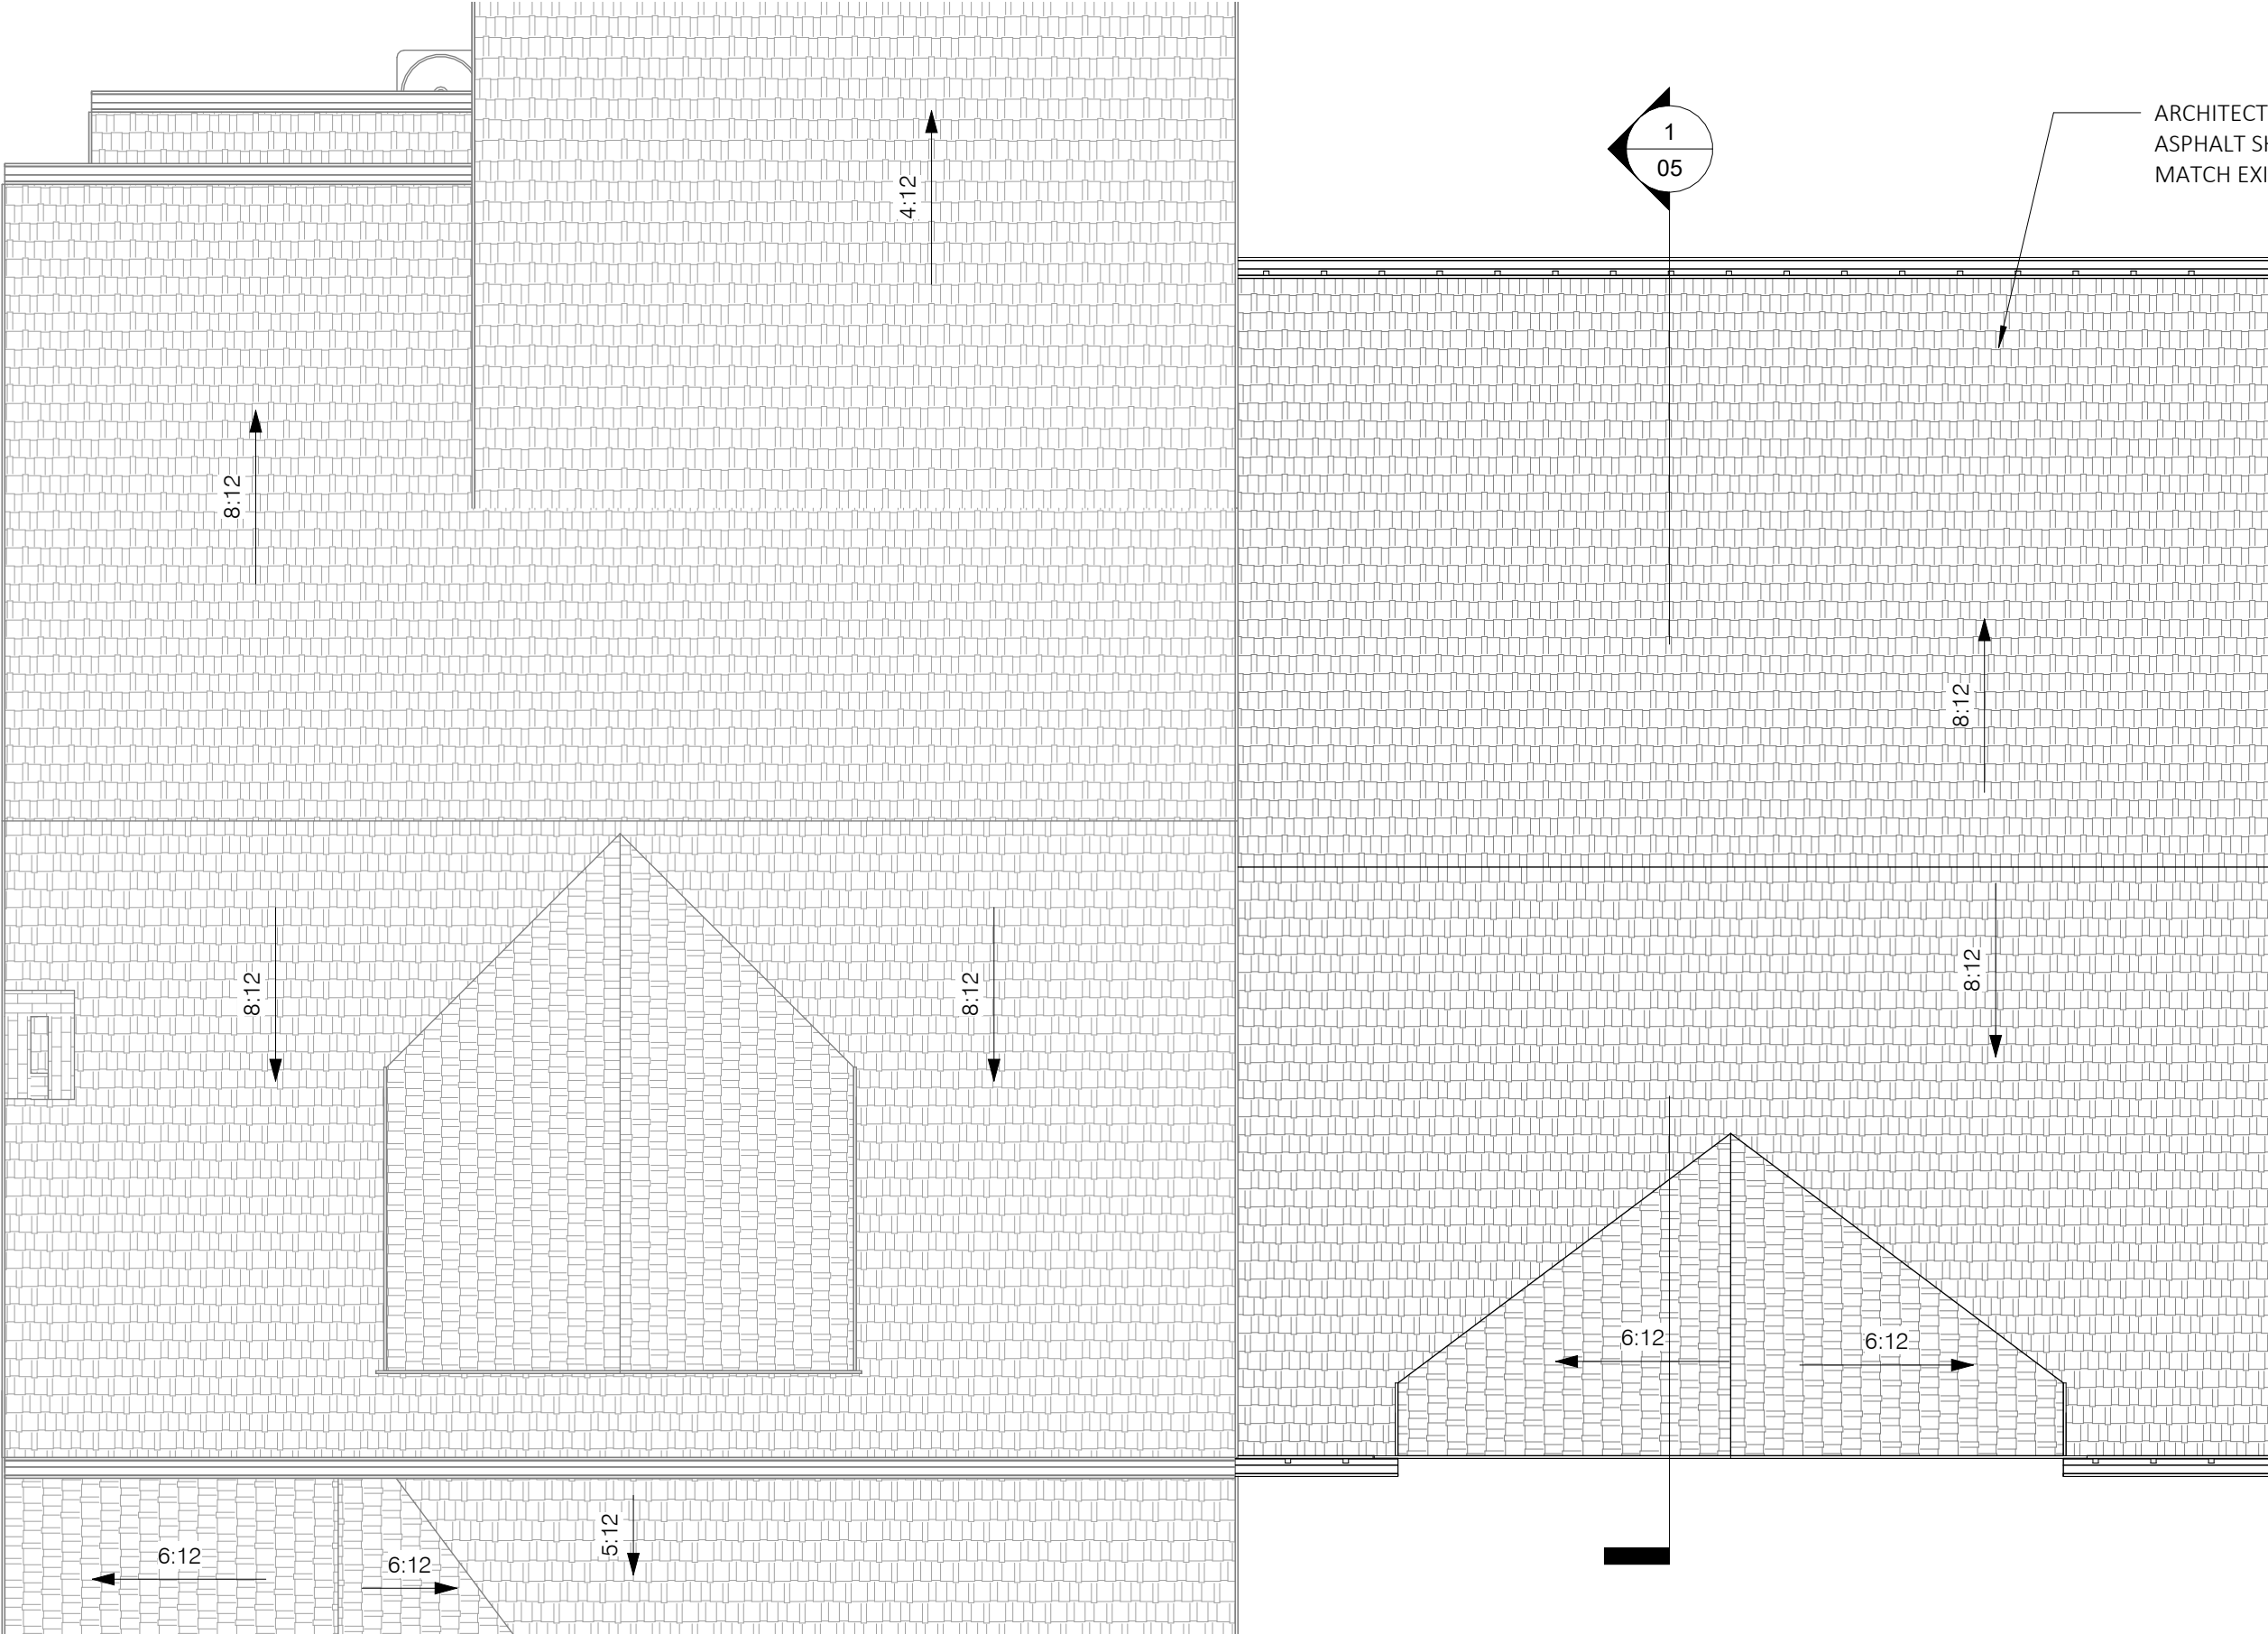


Roof Plan
Huang Residence
Master Suite Addition



1 North Elevation
1/8" = 1'-0"




2 South Elevation
1/8" = 1'-0"

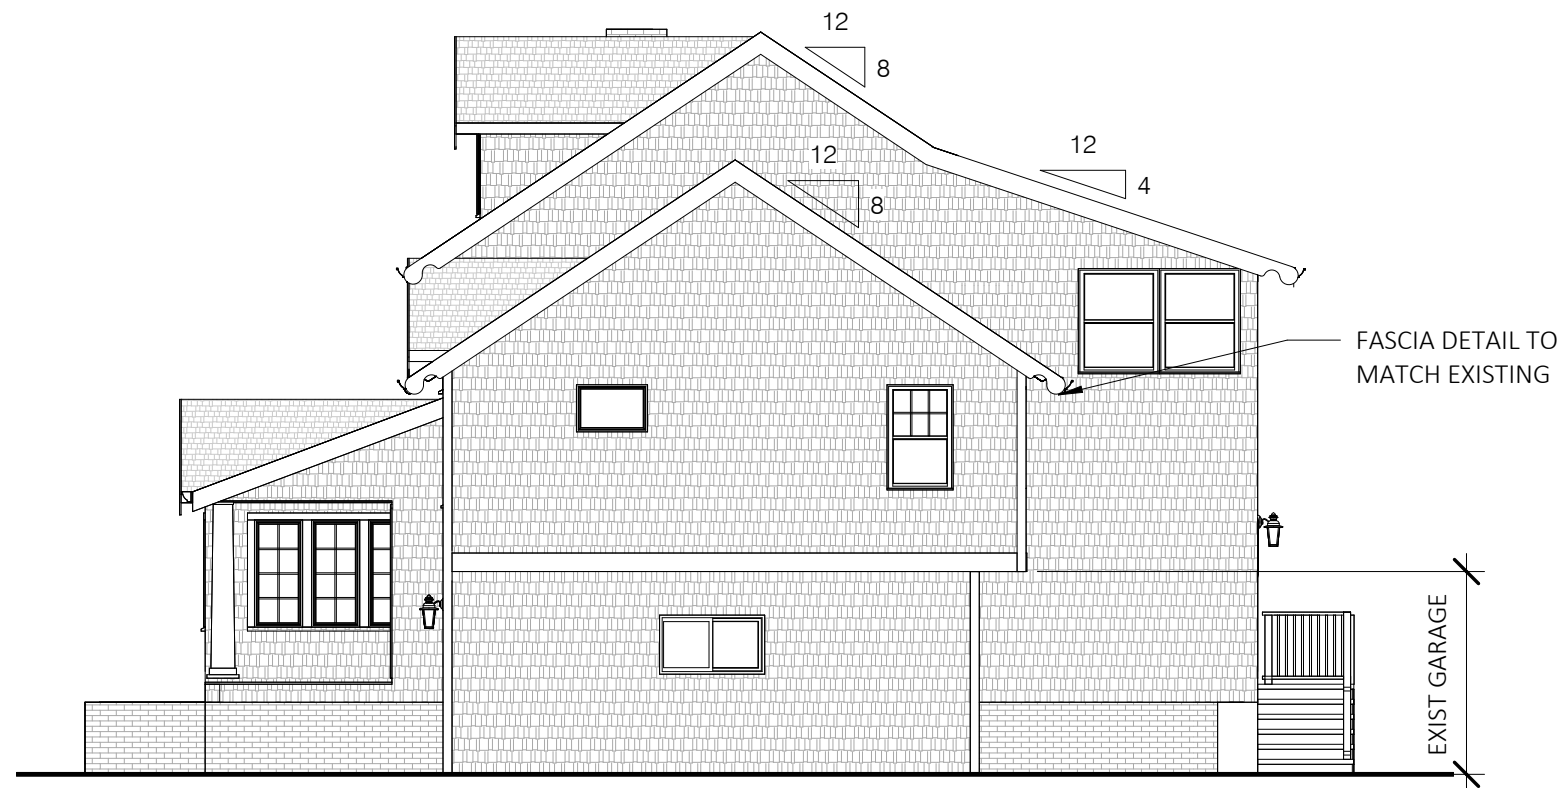

3 West Elevation
1/8" = 1'-0"

Exterior Elevations

Huang Residence
Master Suite Addition

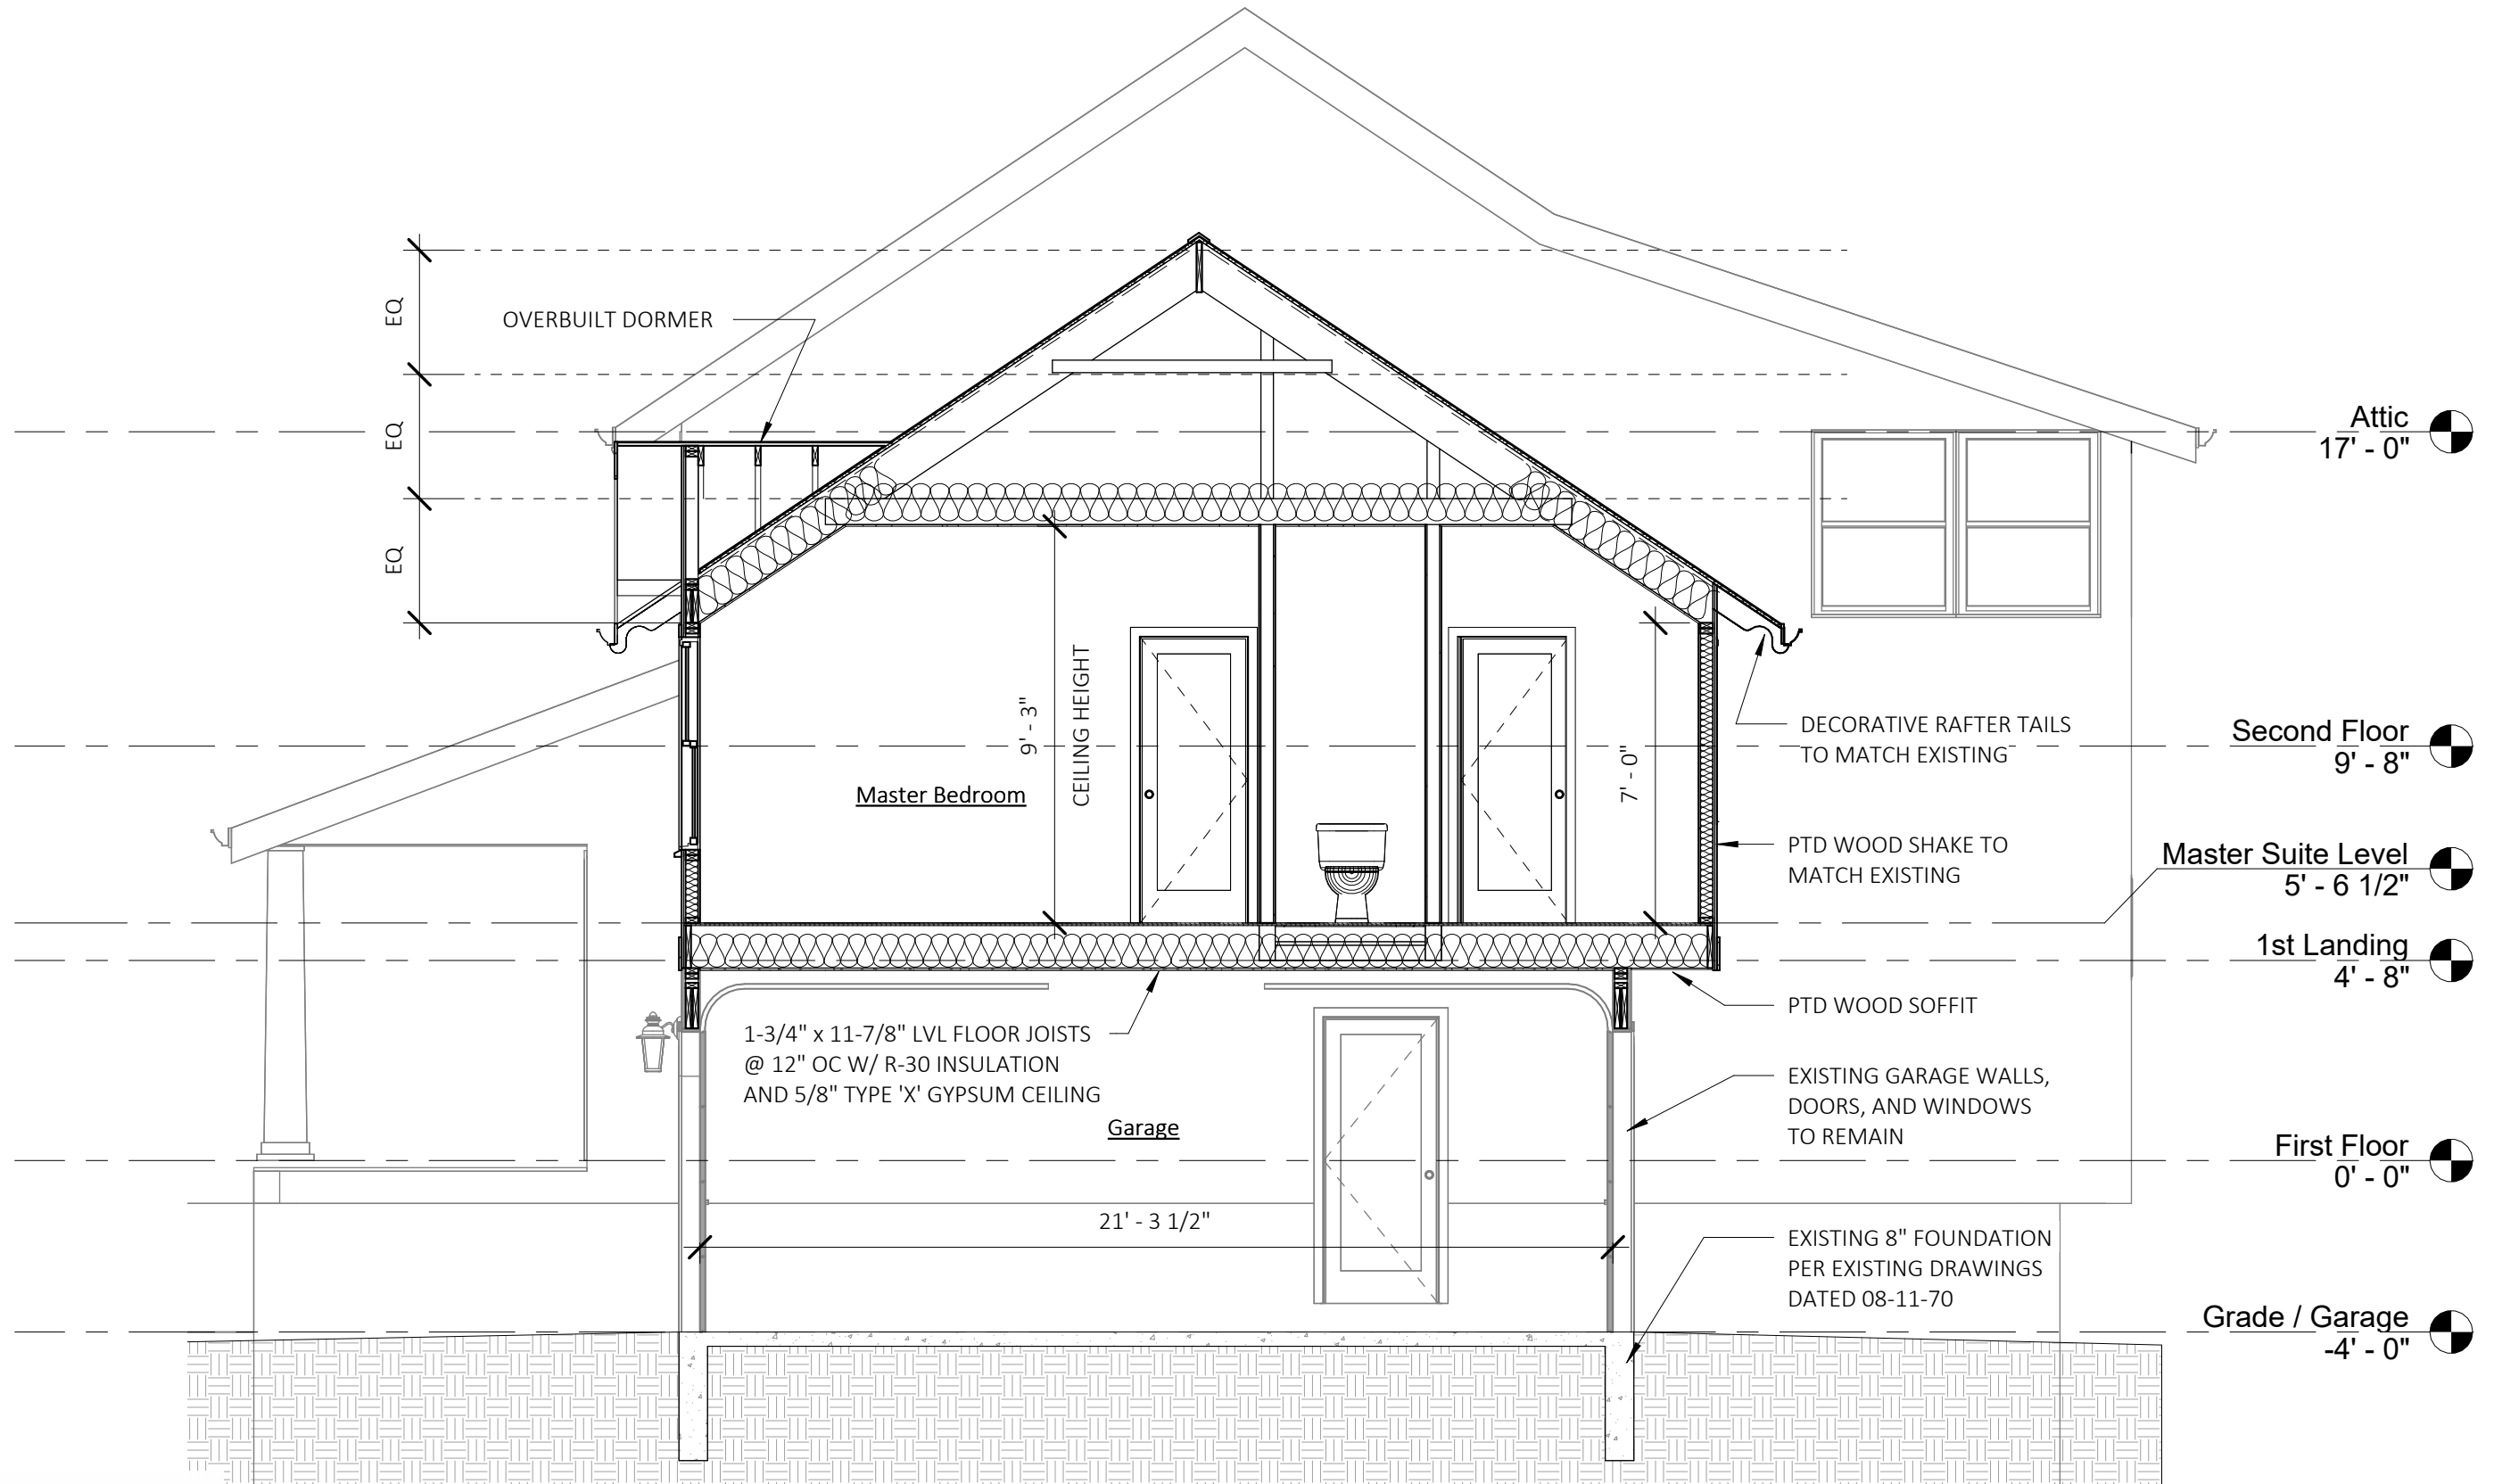

Section
Huang Residence
Master Suite Addition

