


This drawing and the ideas it represents are the legal property of 9th Avenue Designs. It may not be used, duplicated or disclosed without written permission. All codes supercede this drawing; it is the responsibility of the installation company to verify. Installation company to contact OHIO Utilities Protection Service at 800-362-2764. All measurements and grades to be verified by installation company. 9th Avenue Designs is not responsible for errors. Installation company to verify property lines, setbacks and easements. It is the responsibility of the installation company to install all materials per manufacturer or professional standards. If deer are hungry enough they will eat almost any plant. If homeowner observes deer grazing or signs of deer it is the responsibility of the homeowner to protect plantings. If 9th Avenue Designs is not used for installation or supervising services they will be held harmless and not responsible for errors and misinterpretations.

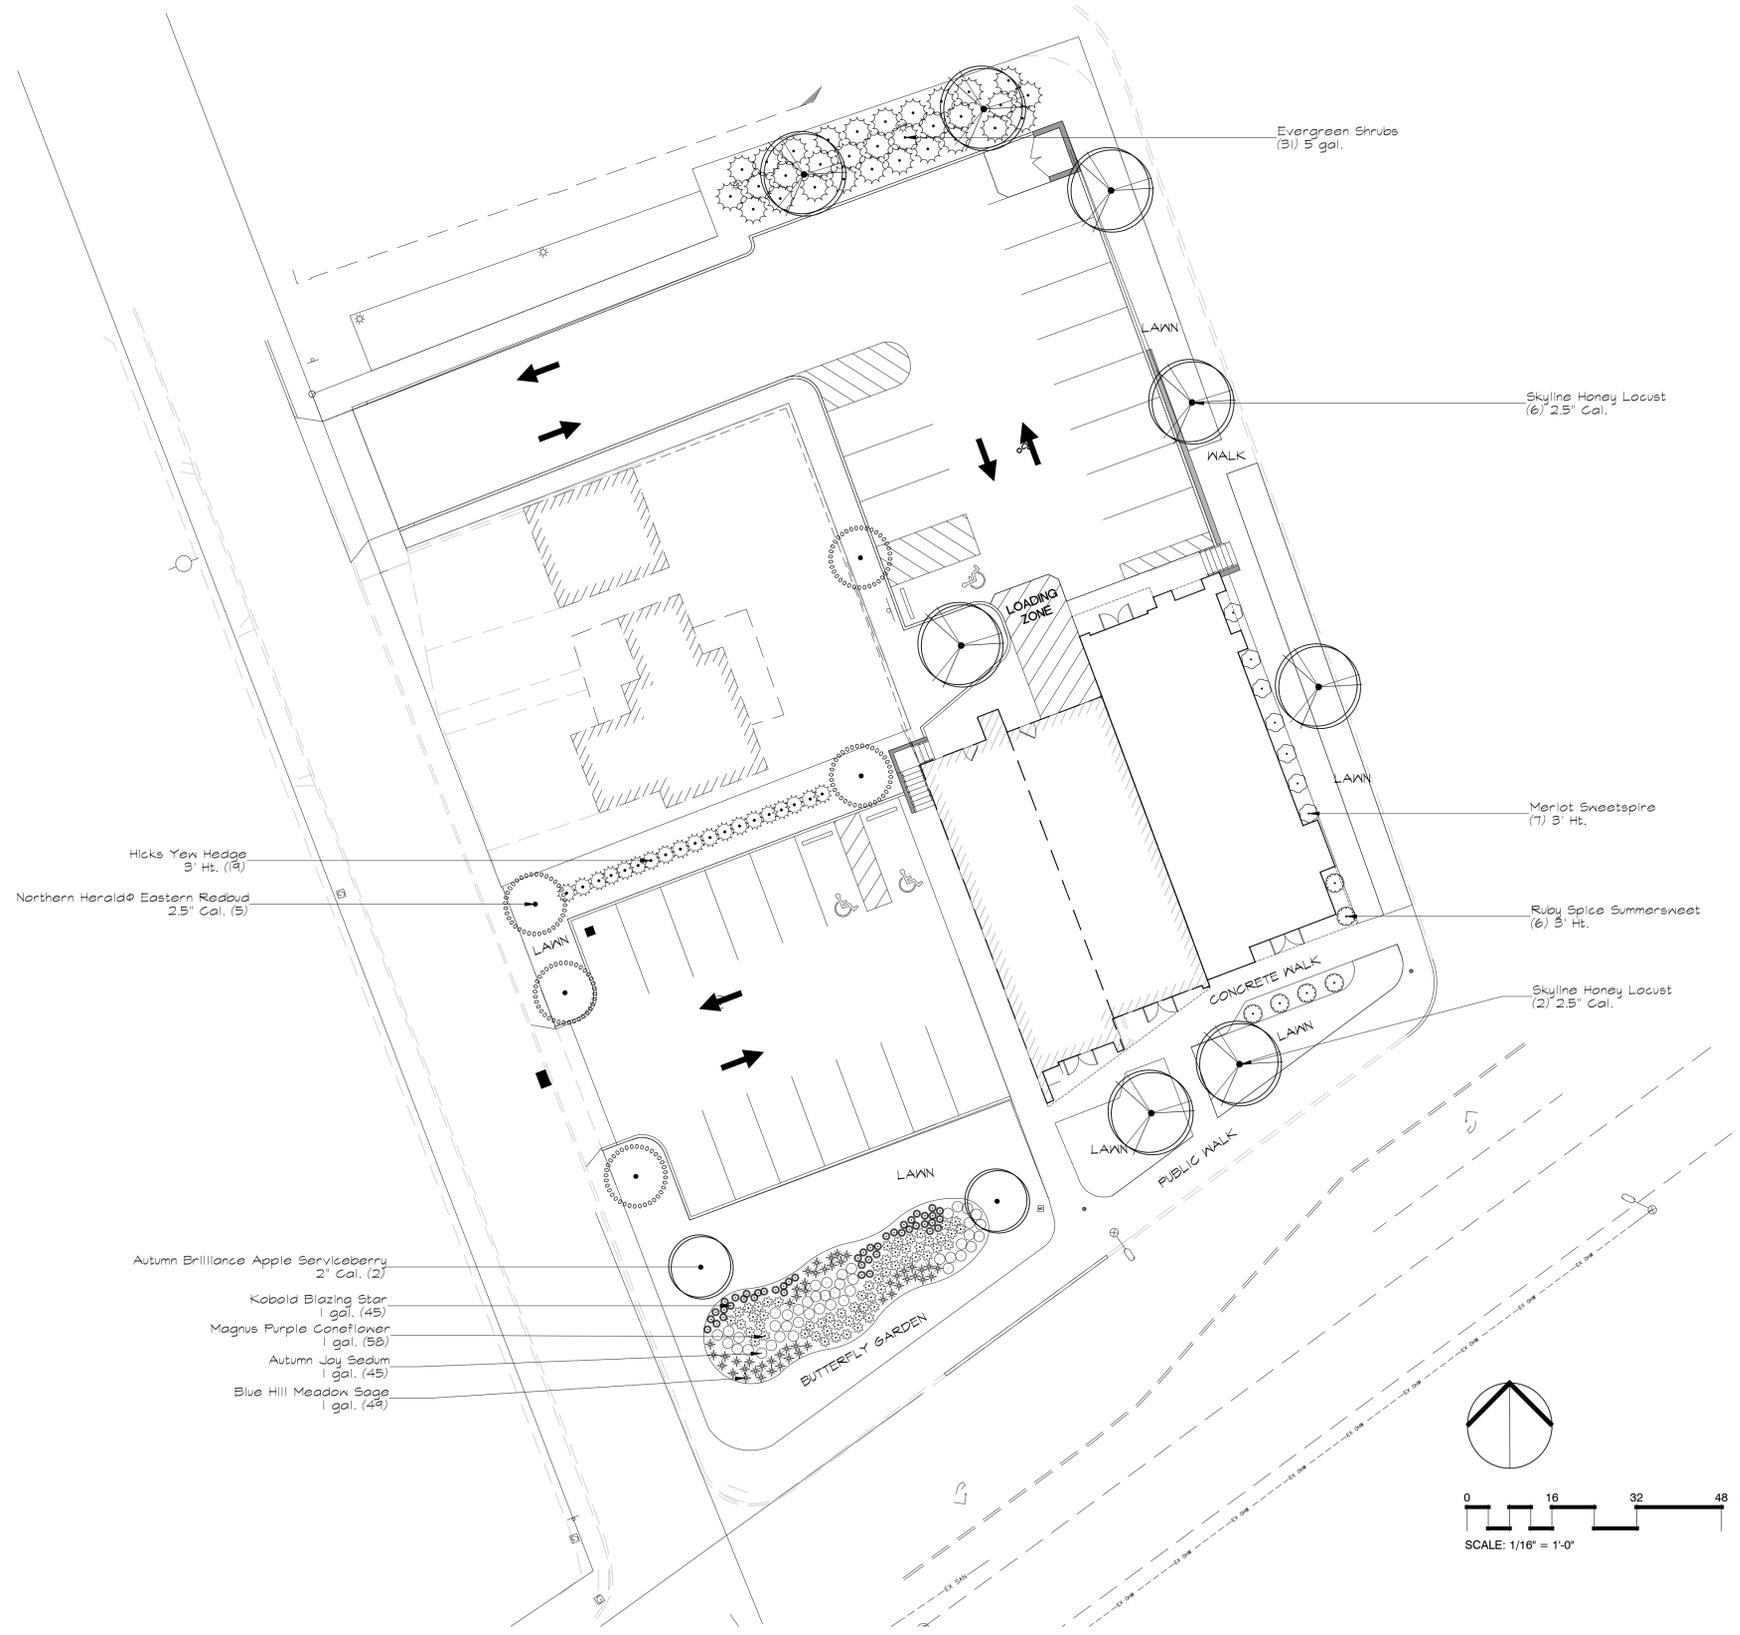

Evergreen Shrubs  
(3) 5 gal.

Skyline Honey Locust  
(6) 2.5" Gal.

Merlot Sweetspire  
(7) 3' Ht.

Ruby Spice Summersweet  
(6) 3' Ht.

Skyline Honey Locust  
(2) 2.5" Gal.

Hicks Yew Hedge  
3' Ht. (18)

Northern Herald Eastern Redbud  
2.5" Gal. (5)

Autumn Brilliance Apple Serviceberry  
2" Gal. (2)

Kobold Blazing Star  
1 gal. (45)

Magnus Purple Coneflower  
1 gal. (58)

Autumn Joy Sedum  
1 gal. (45)

Blue Hill Meadow Sage  
1 gal. (44)



Autumn Brilliance Apple Serviceberry



Skyline Honey Locust



Northern Herald Eastern Redbud



Ruby Spice Summersweet



Merlot Sweetspire



Hicks Yew Hedge



Kobold Blazing Star




Magnus Purple Coneflower



Blue Hill Salvia



Sedum x 'Autumn Joy'

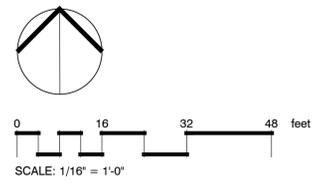

**9th**  
AVENUE  
DESIGNS

9th Avenue Designs  
Landscape Architects  
216-548-9971  
www.9thavenuedesigns.com

Sheet Number :  
1 of 1  
Sheet Description :  
Planting Plan  
Date :  
05-29-2024

Drawn By :  
Checked By :

WXZ Arcus Beachcliff  
Detroit Road  
Rocky River, Ohio