



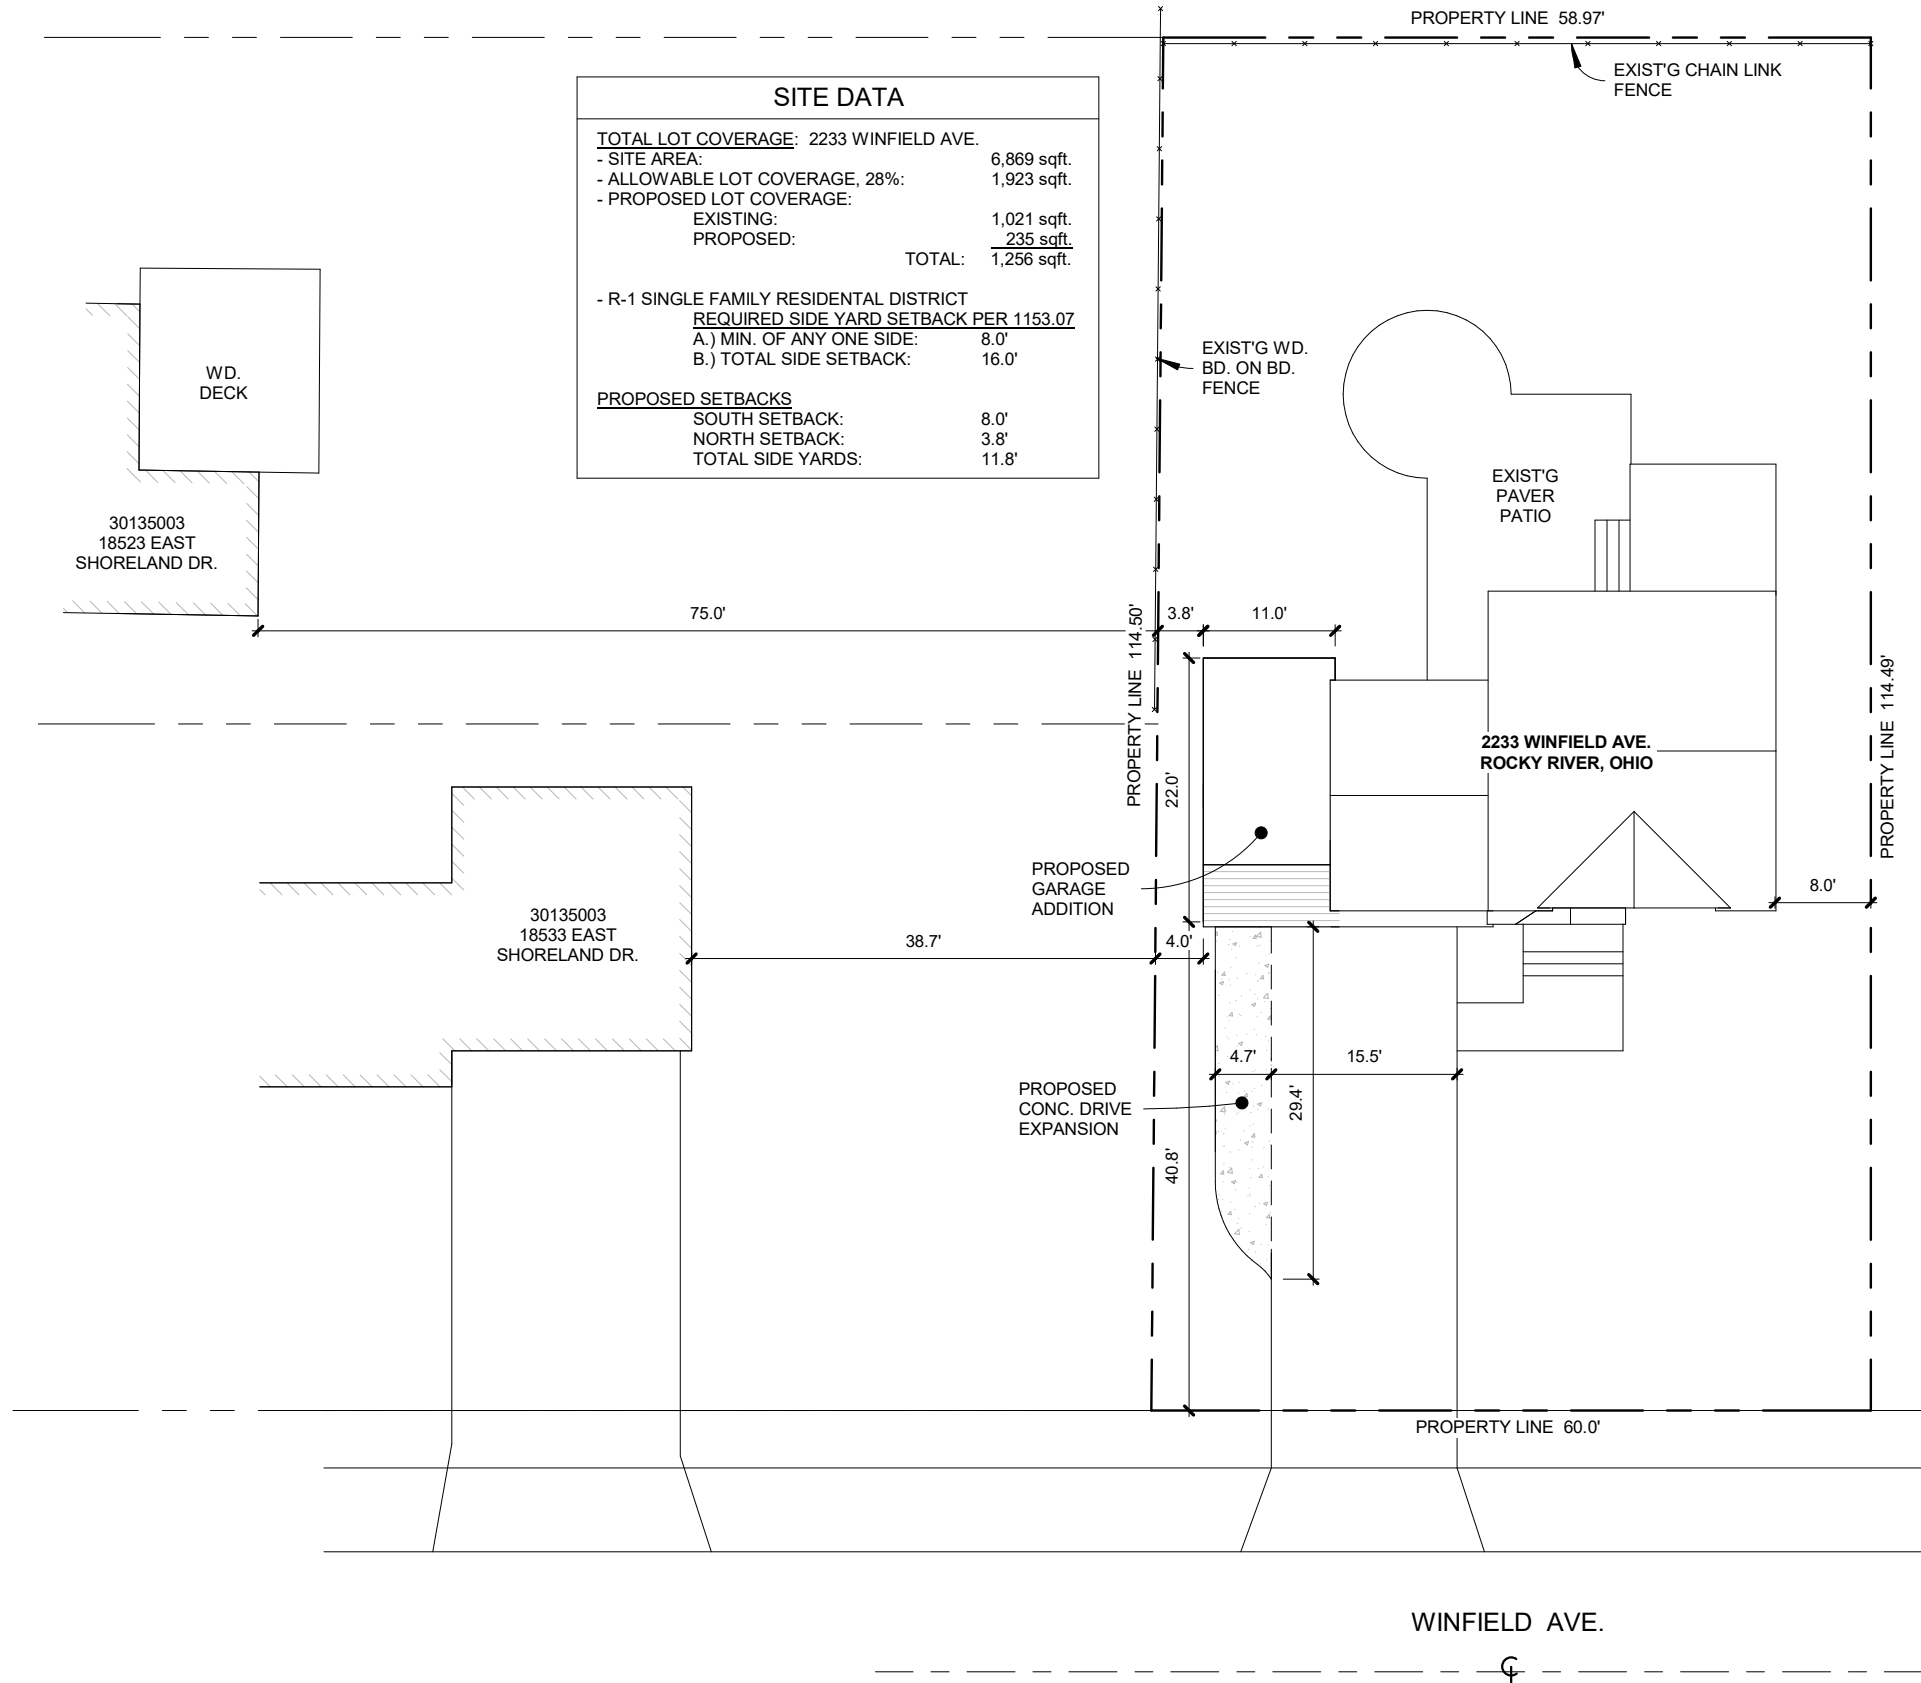

SITE PLAN
1/16" = 1'-0"

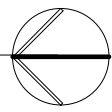

DATE: 4/2/25
REVISION:

PRELIMINARY

CAHILL RESIDENCE


2233 Winfield Ave., Rocky River, Ohio 44116

ARCHITECTS, C.A. McGETTRICK, LLC


14551 Madison Ave. Lakewood, Ohio 44107 216-227-0700 FAX: 216-227-0712

COMMISSION NO.
22510
CHARLES McGETTRICK JR. *775915
EXPIRATION DATE: 12/31/2025


SP

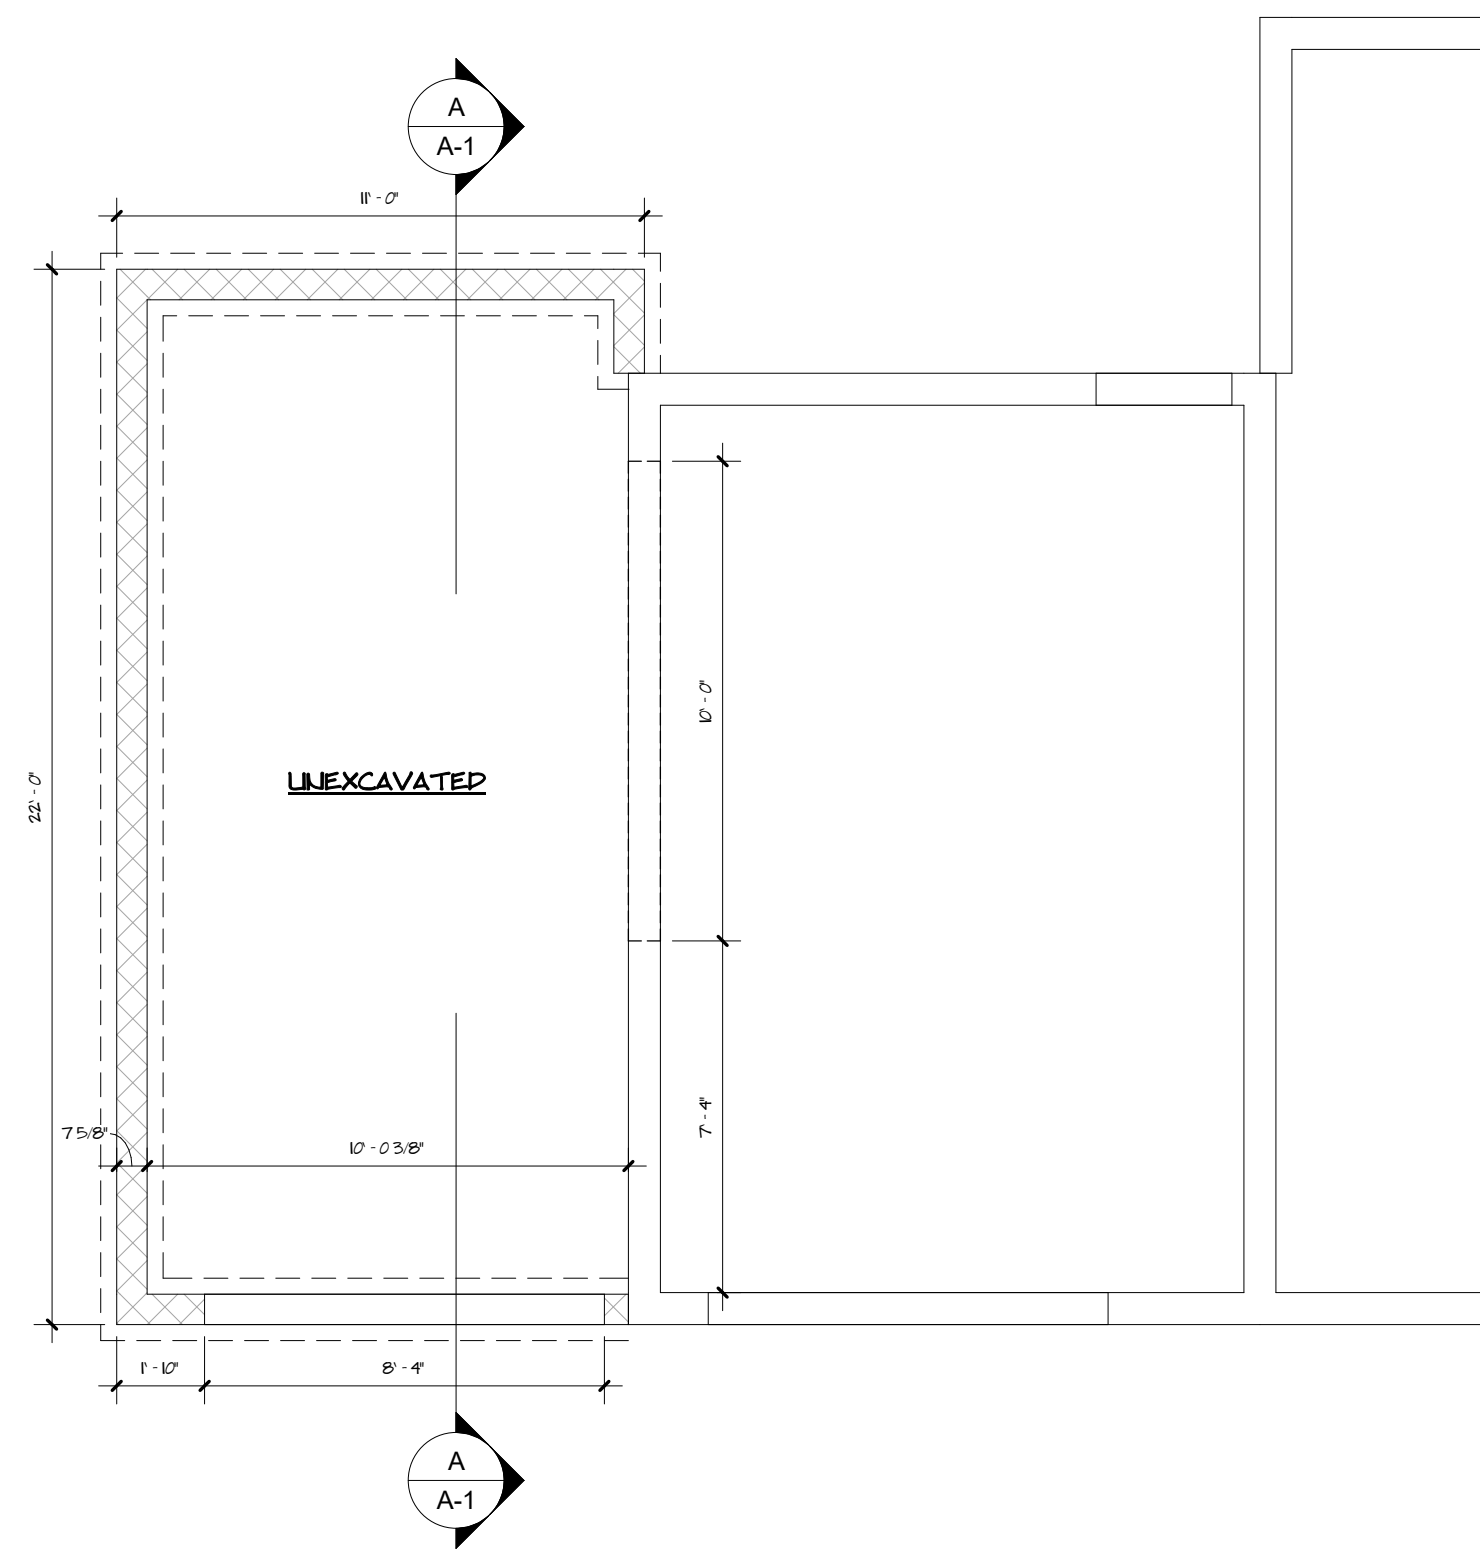


FOUNDATION PLAN
1/4" = 1'-0"

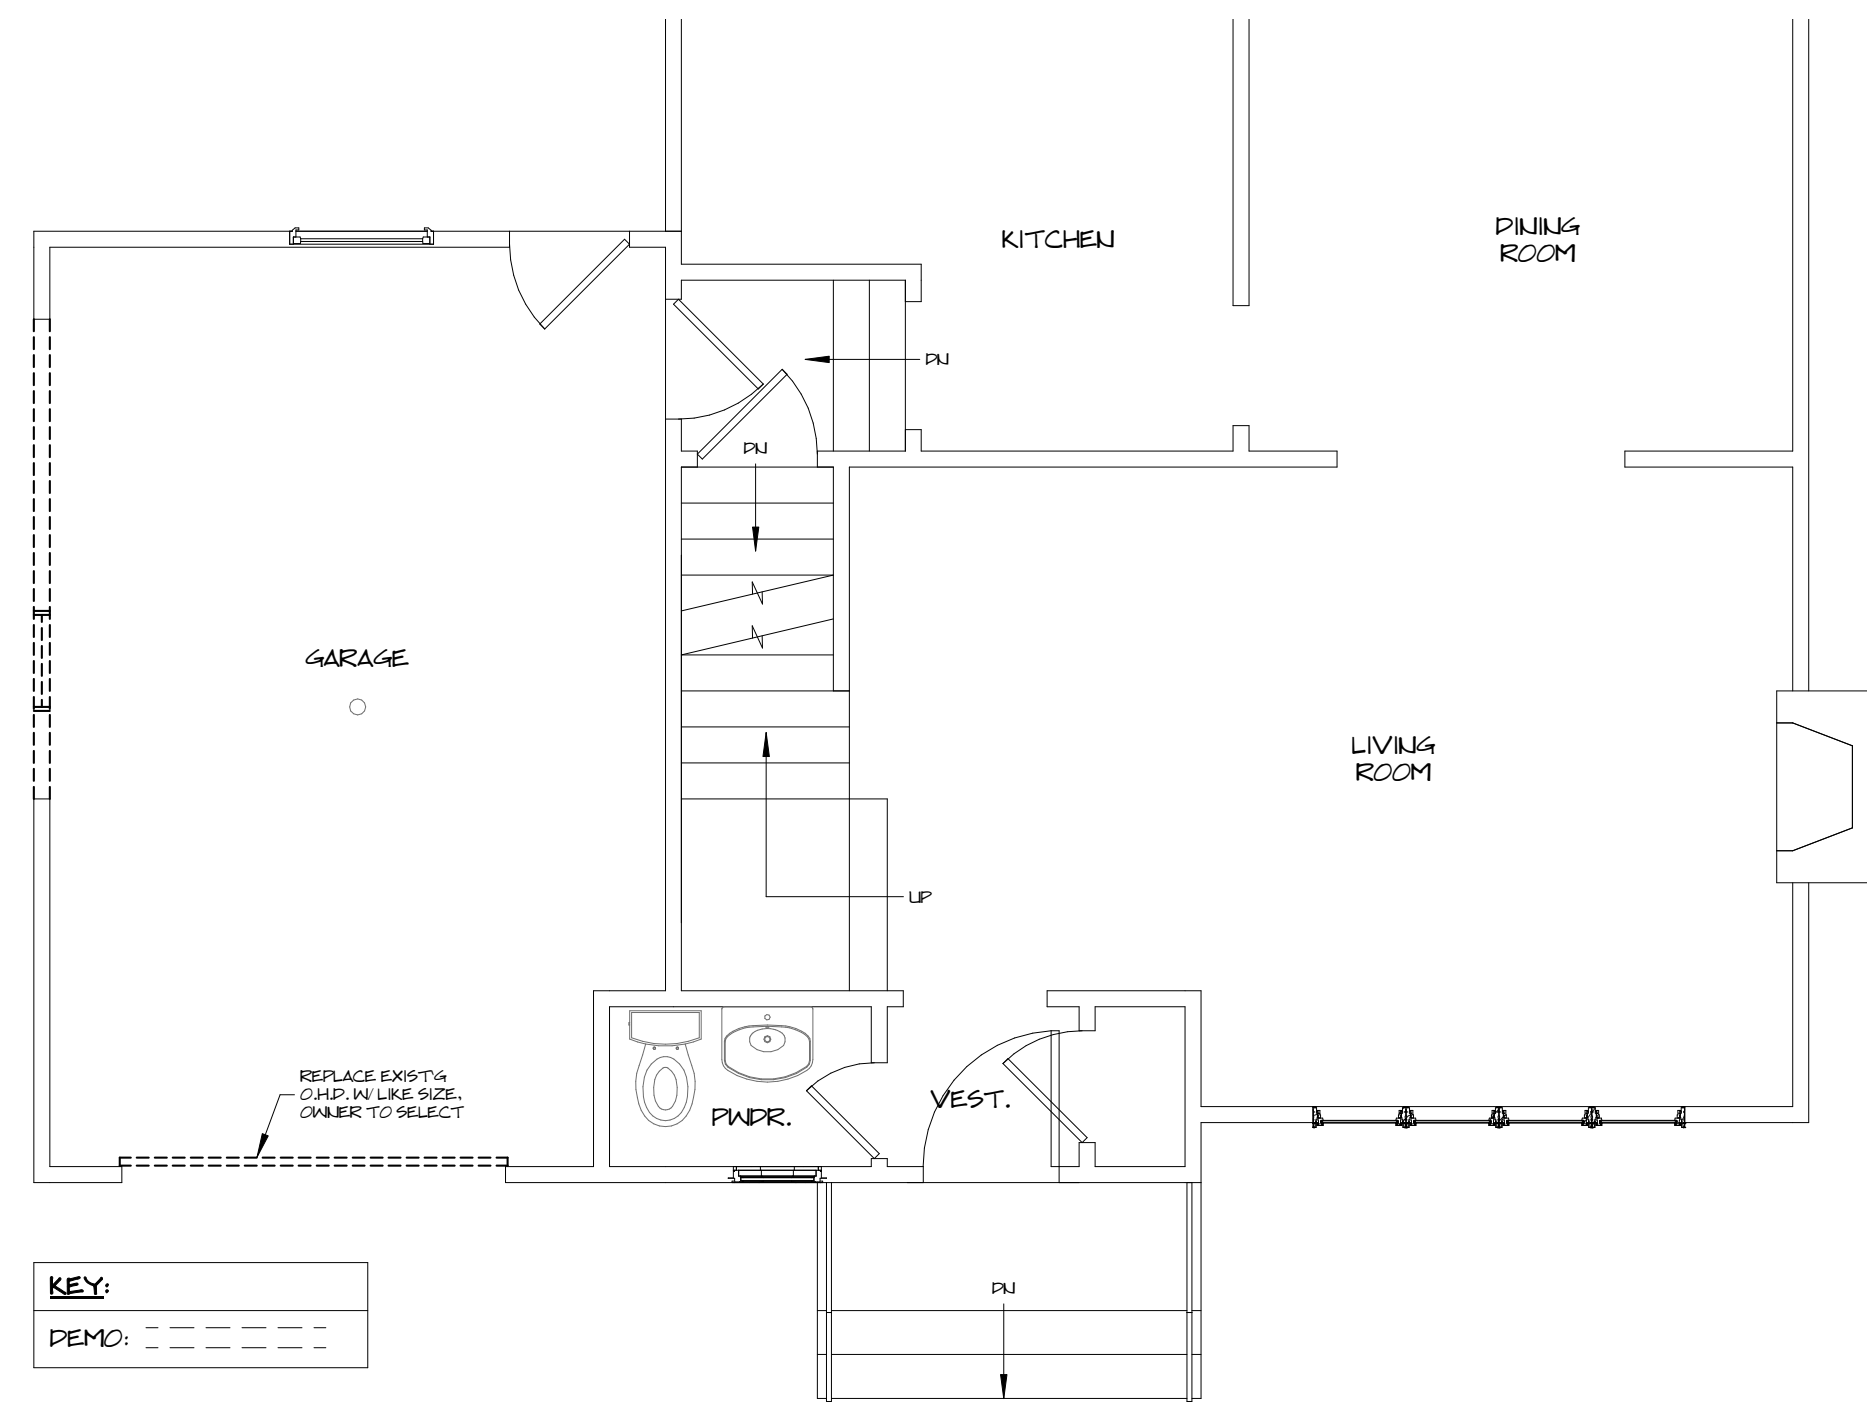

FIRST FLOOR DEMO PLAN
1/4" = 1'-0"

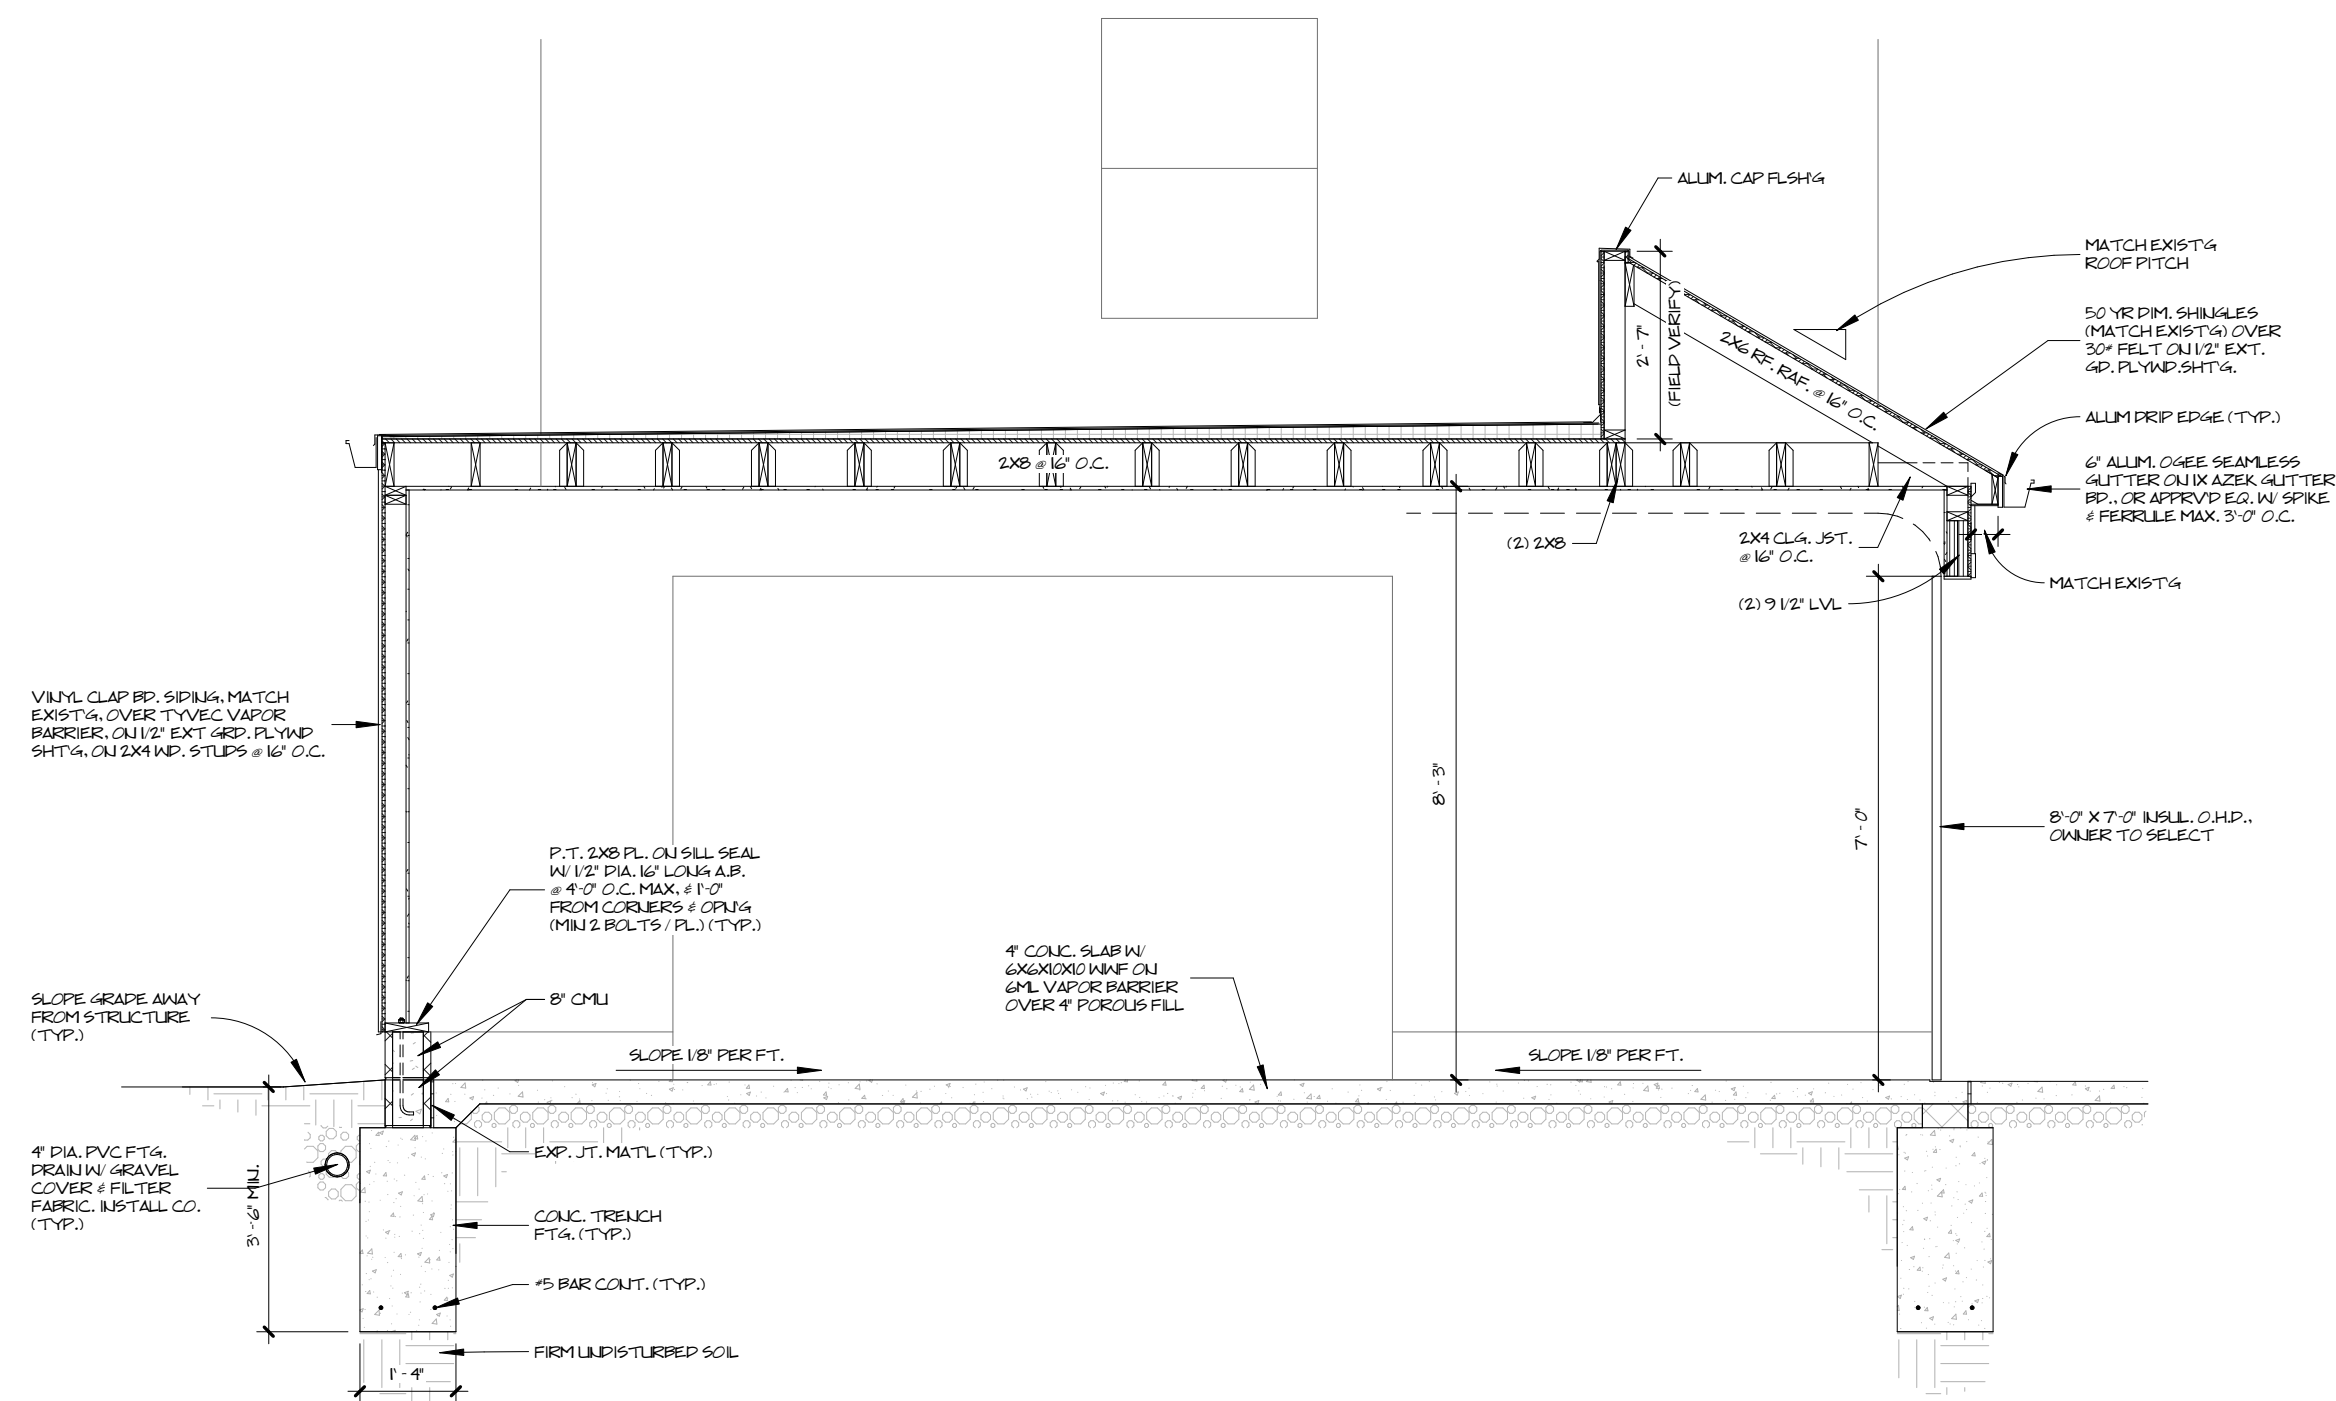

SECTION A
3/8" = 1'-0"

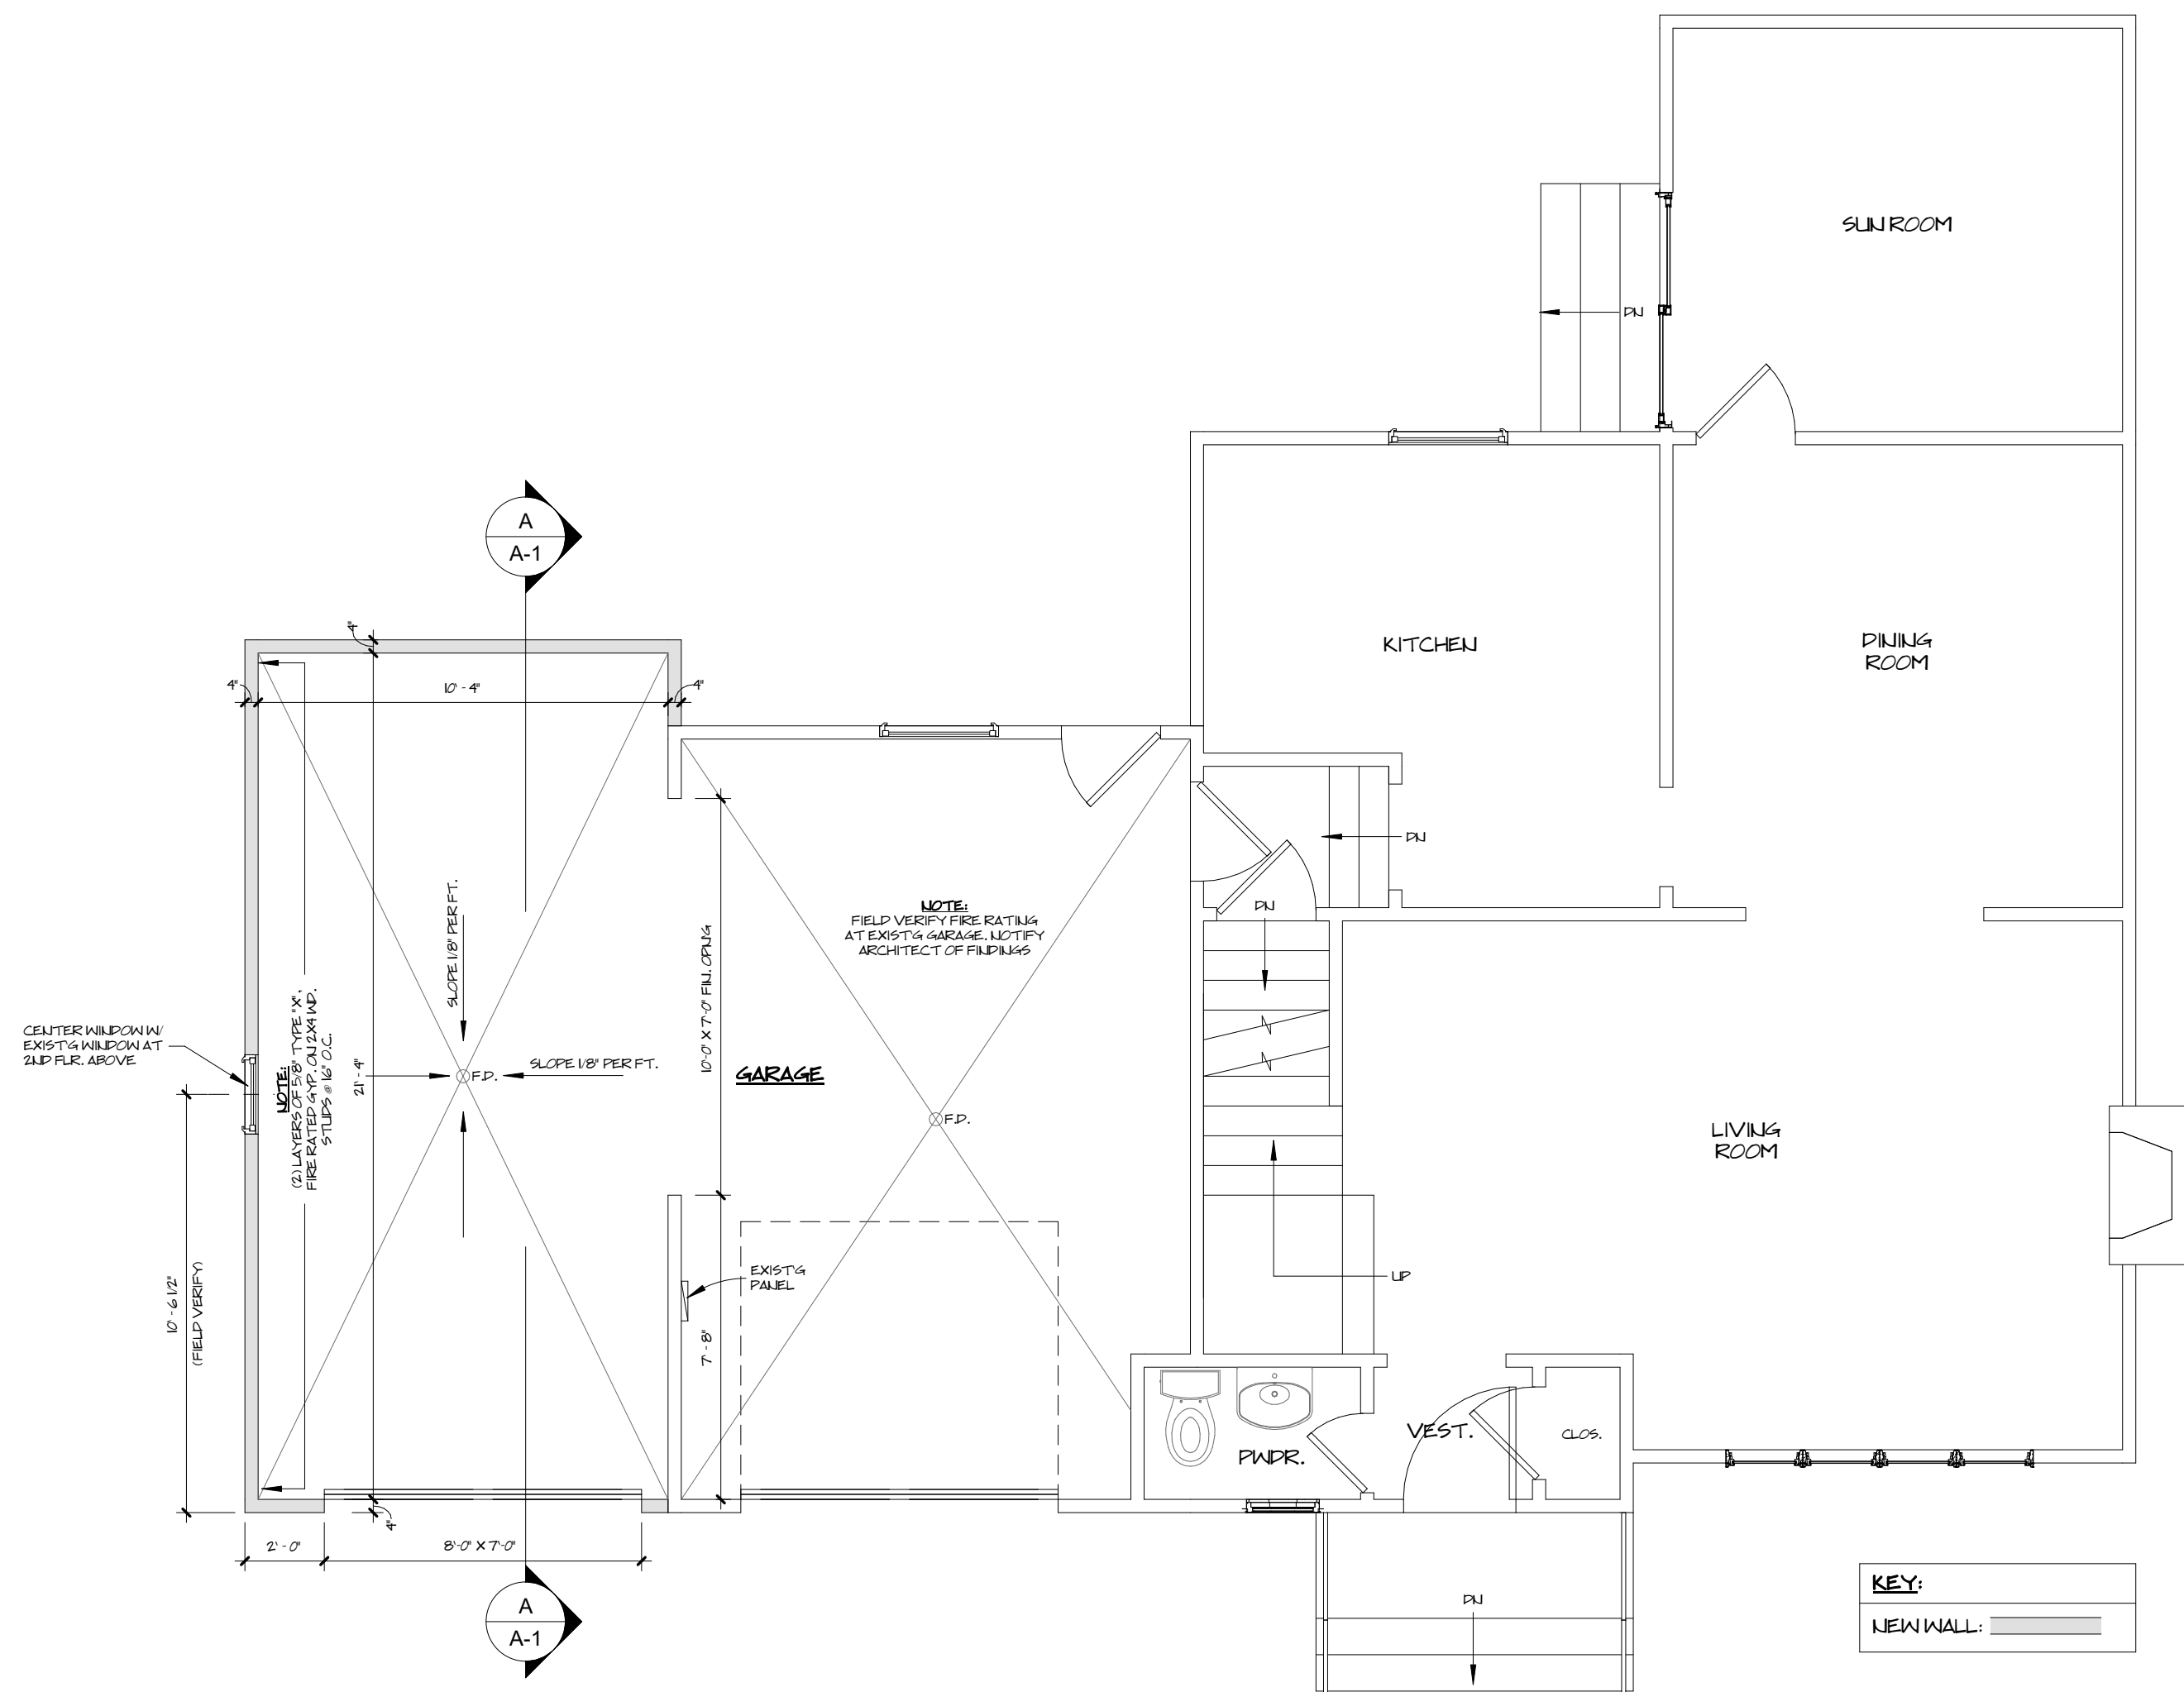

FIRST FLOOR PLAN
1/4" = 1'-0"

DATE: 4/2/25
REVISION:

PRELIMINARY

CAHILL RESIDENCE
2233 Winfield Ave., Rocky River, Ohio 44116


ARCHITECTS, C.A. McGETTRICK, LLC
14551 Madison Ave. Lakewood, Ohio 44107 216-227-0700 FAX: 216-227-0712

COMMISSION NO.: 22510
CHARLES McGETTRICK JR. *775915
EXPIRATION DATE: 12/31/2025


A-1



WEST ELEVATION
1/4" = 1'-0"

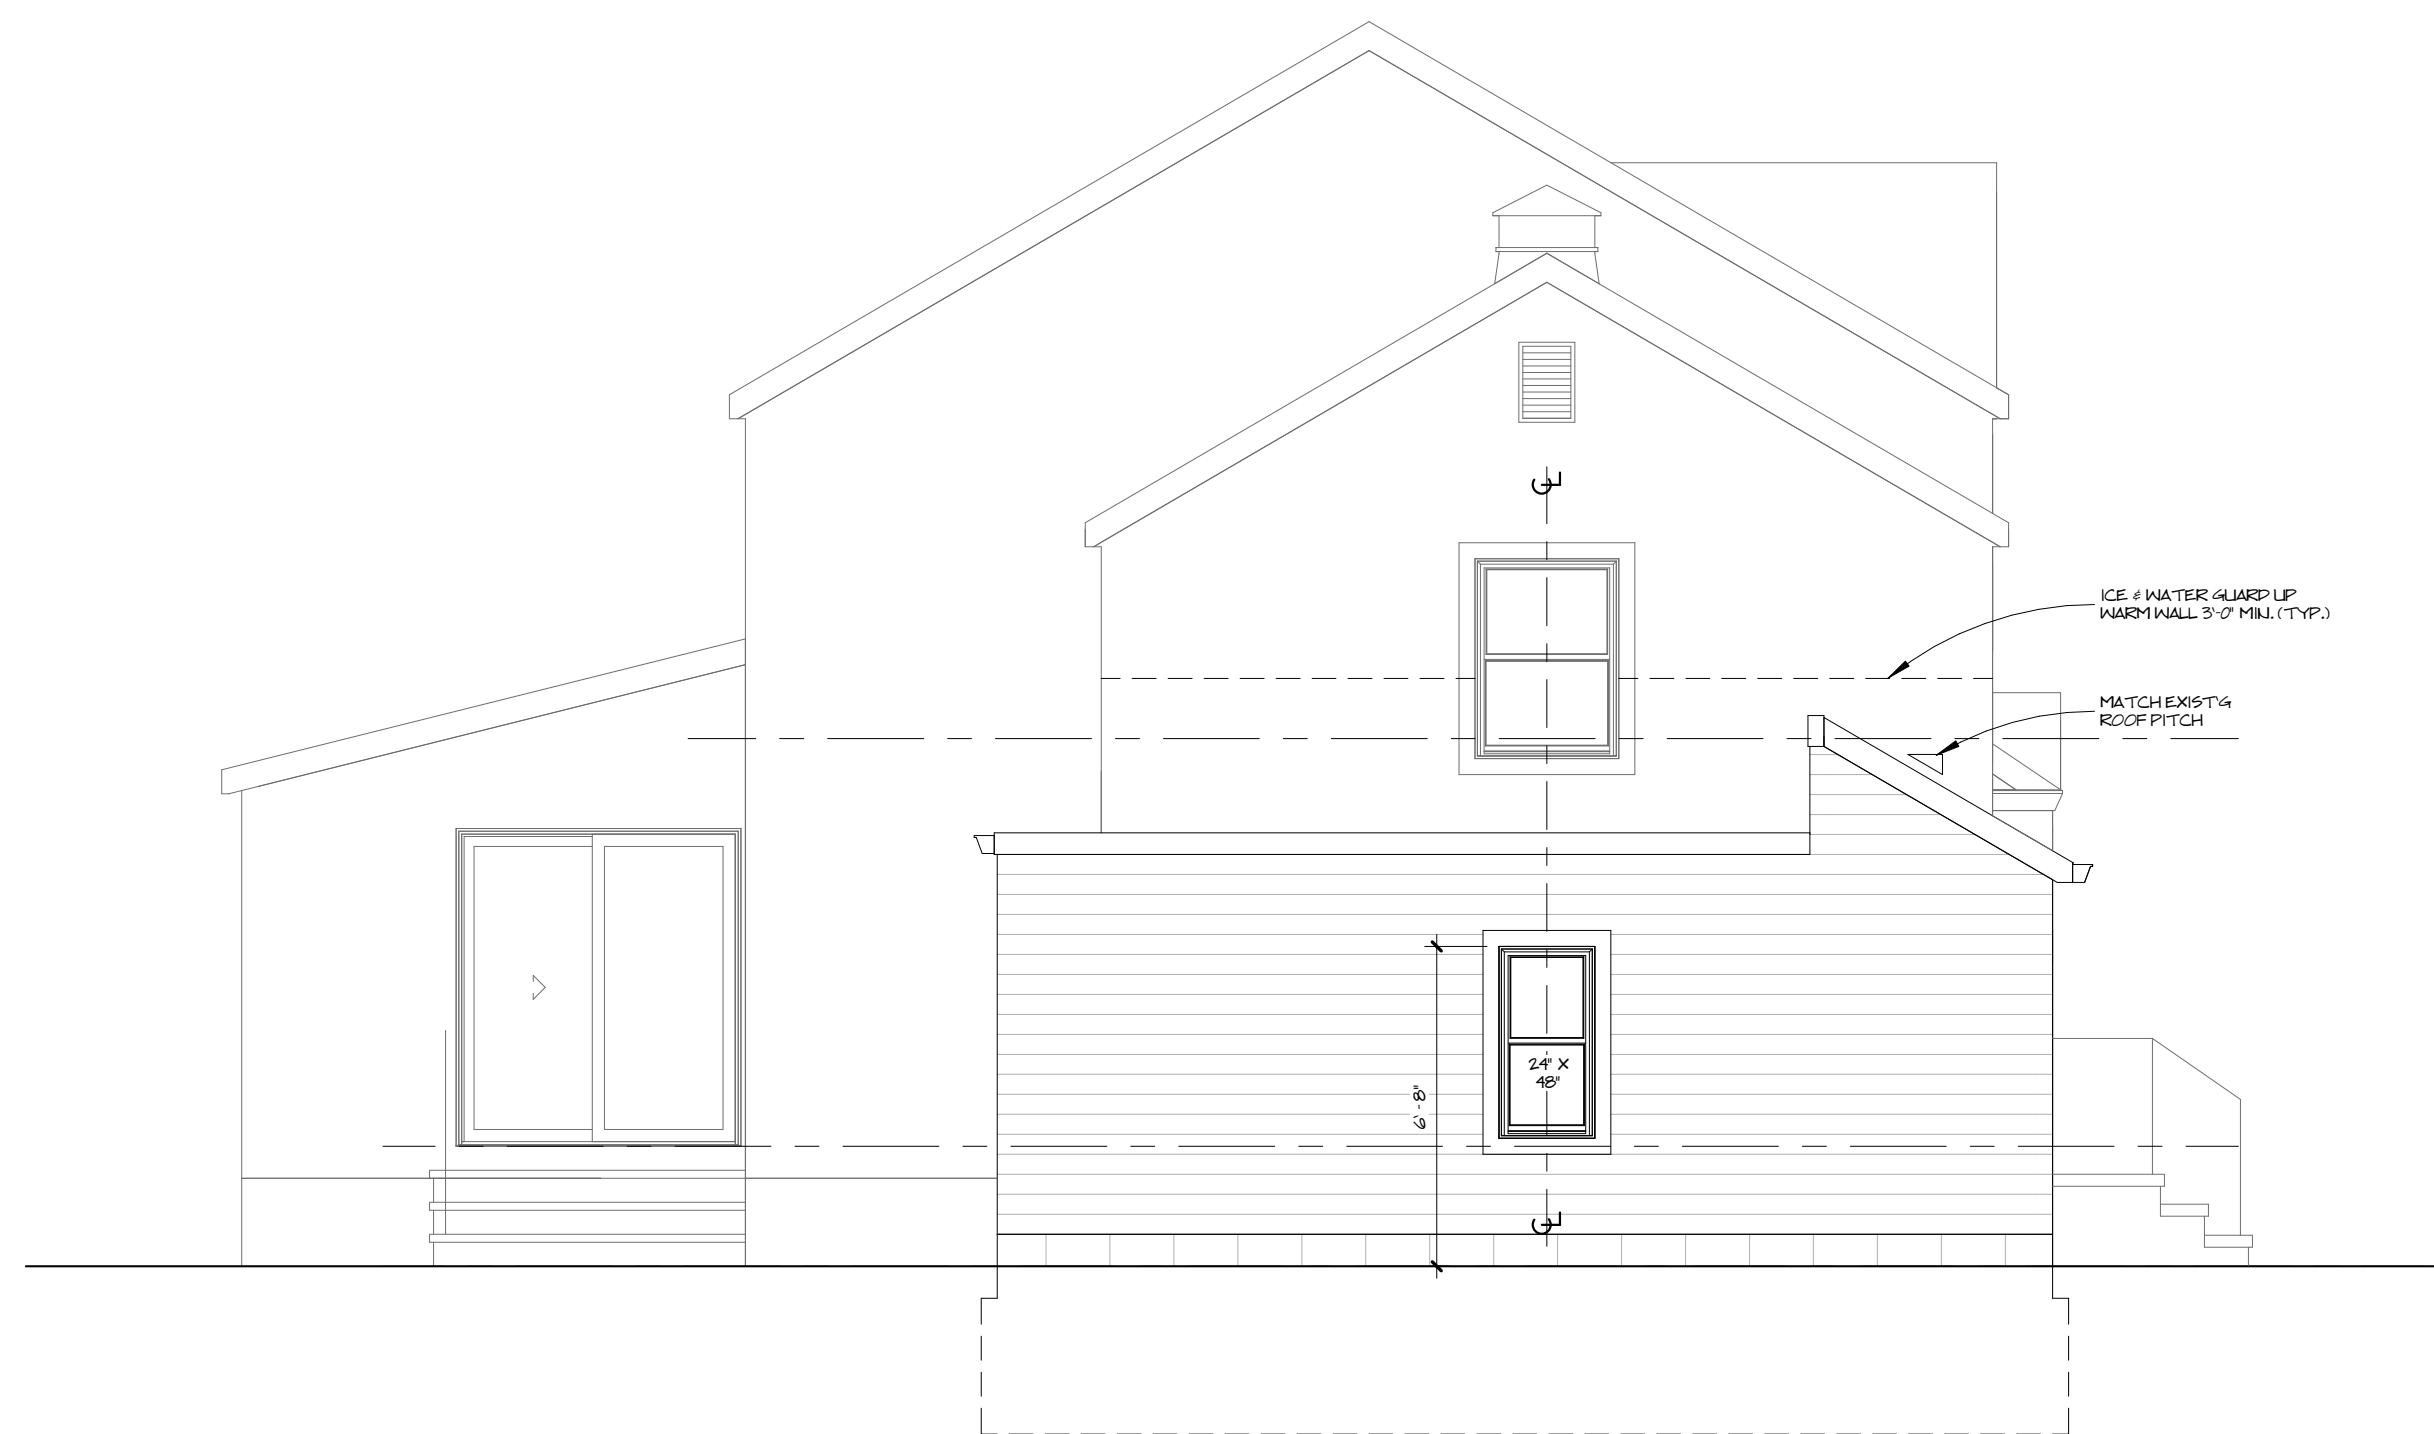

NORTH ELEVATION
1/4" = 1'-0"

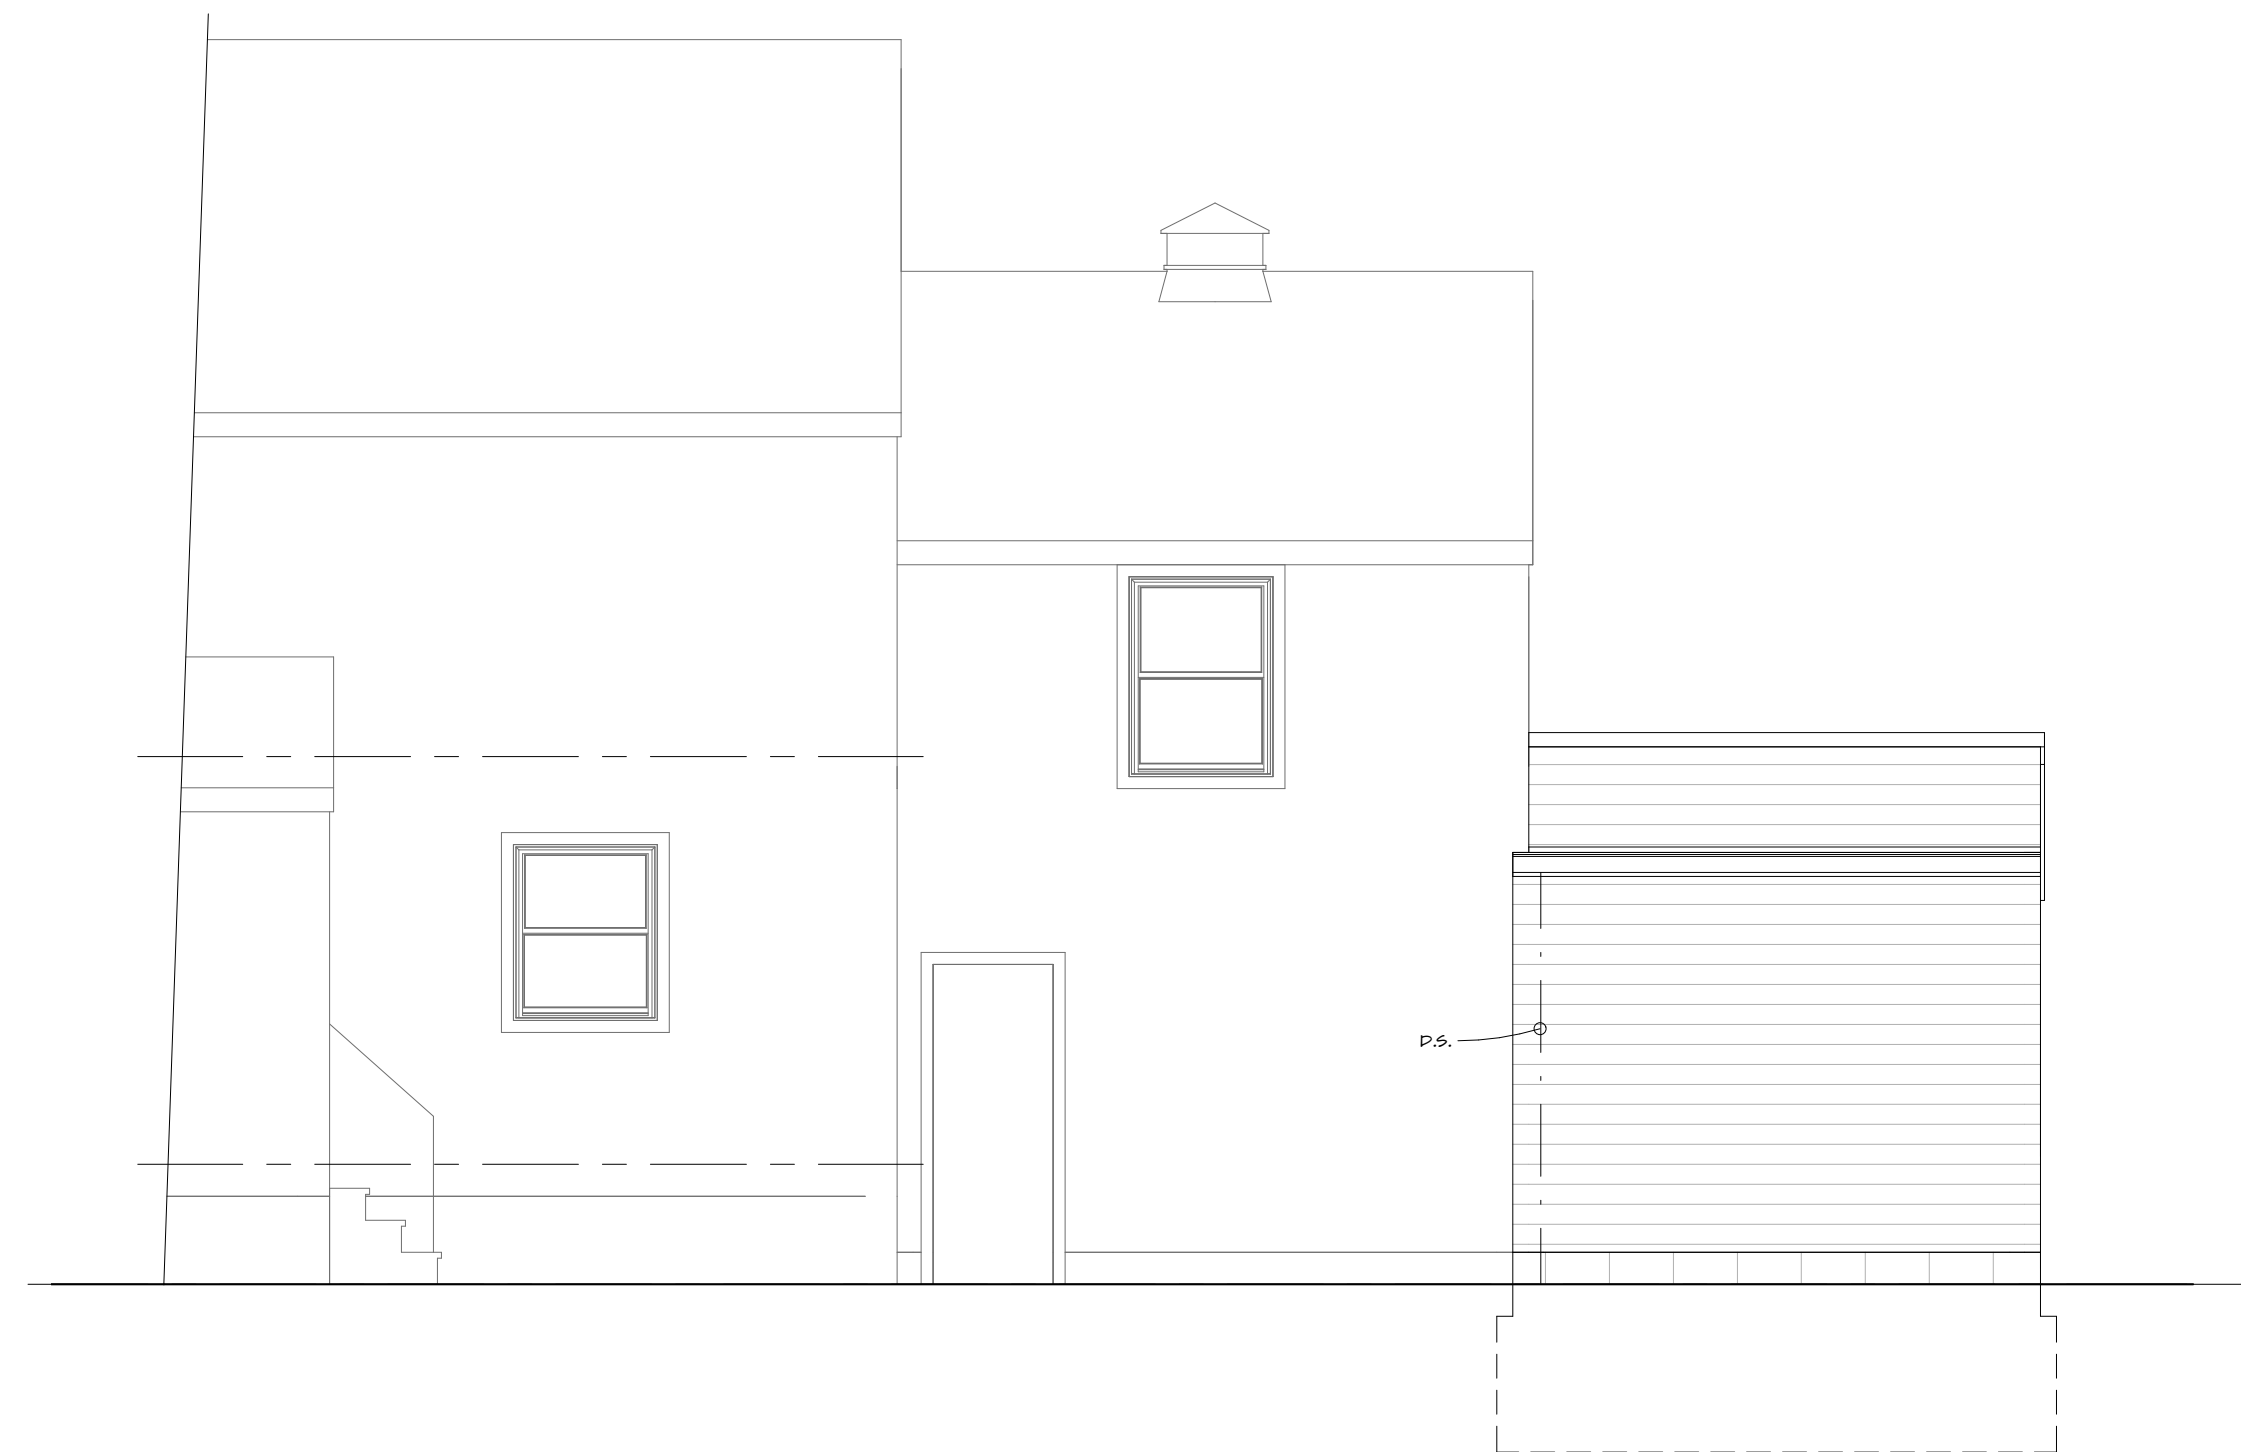

EAST ELEVATION
1/4" = 1'-0"

DATE: 4/2/25
REVISION:

CAHILL RESIDENCE
2233 Winfield Ave., Rocky River, Ohio 44116
ARCHITECTS, C.A. McGETTRICK, LLC
14551 Madison Ave. Lakewood, Ohio 44107 216-227-0700 FAX: 216-227-0712

COMMISSION NO.
22510
CHARLES McGETTRICK JR. #775915
EXPIRATION DATE: 12/31/2025

A-2