


DATE: 5/5/25
REVISION:

NOT FOR
CONSTRUCTION


HOUSE ADDITION
833 Wagar Rd. Rocky River, Ohio 44116
ARCHITECTS, C.A. McGETTRICK, LLC
14551 Madison Ave. Lakewood, Ohio 44107 216-227-0700 FAX: 216-227-0712

COMMISSION NO.
22402
CHARLES McGETTRICK JR. #775915
EXPIRATION DATE: 12/31/2025


A-1

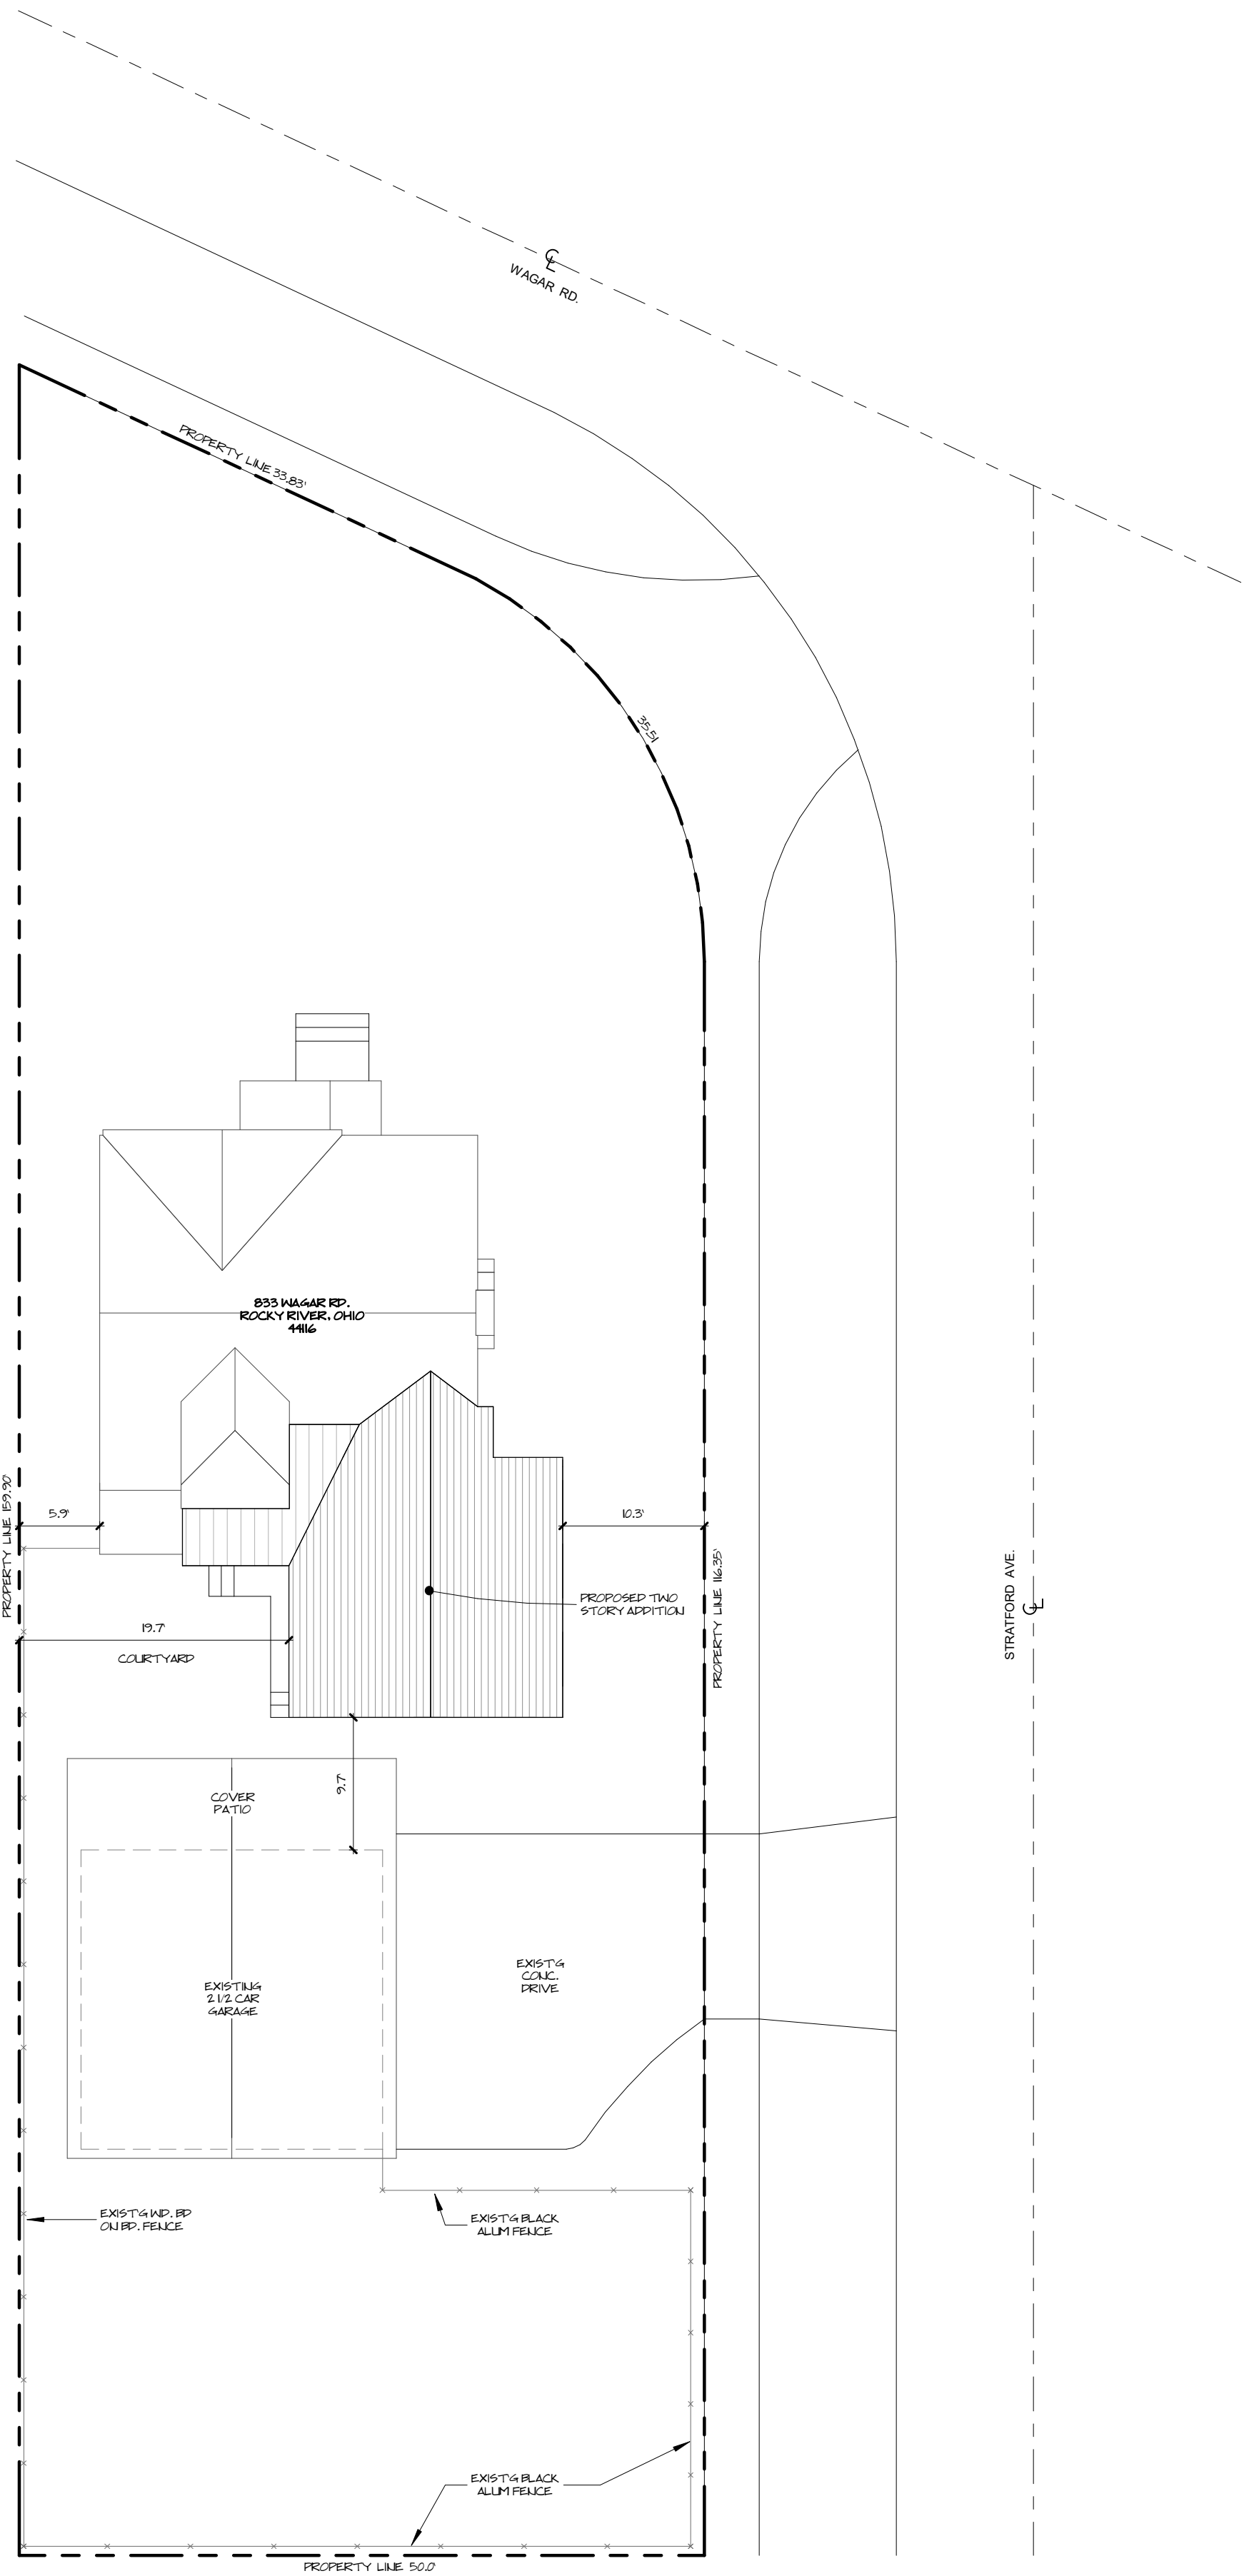

SITE PLAN
1" = 10'-0"

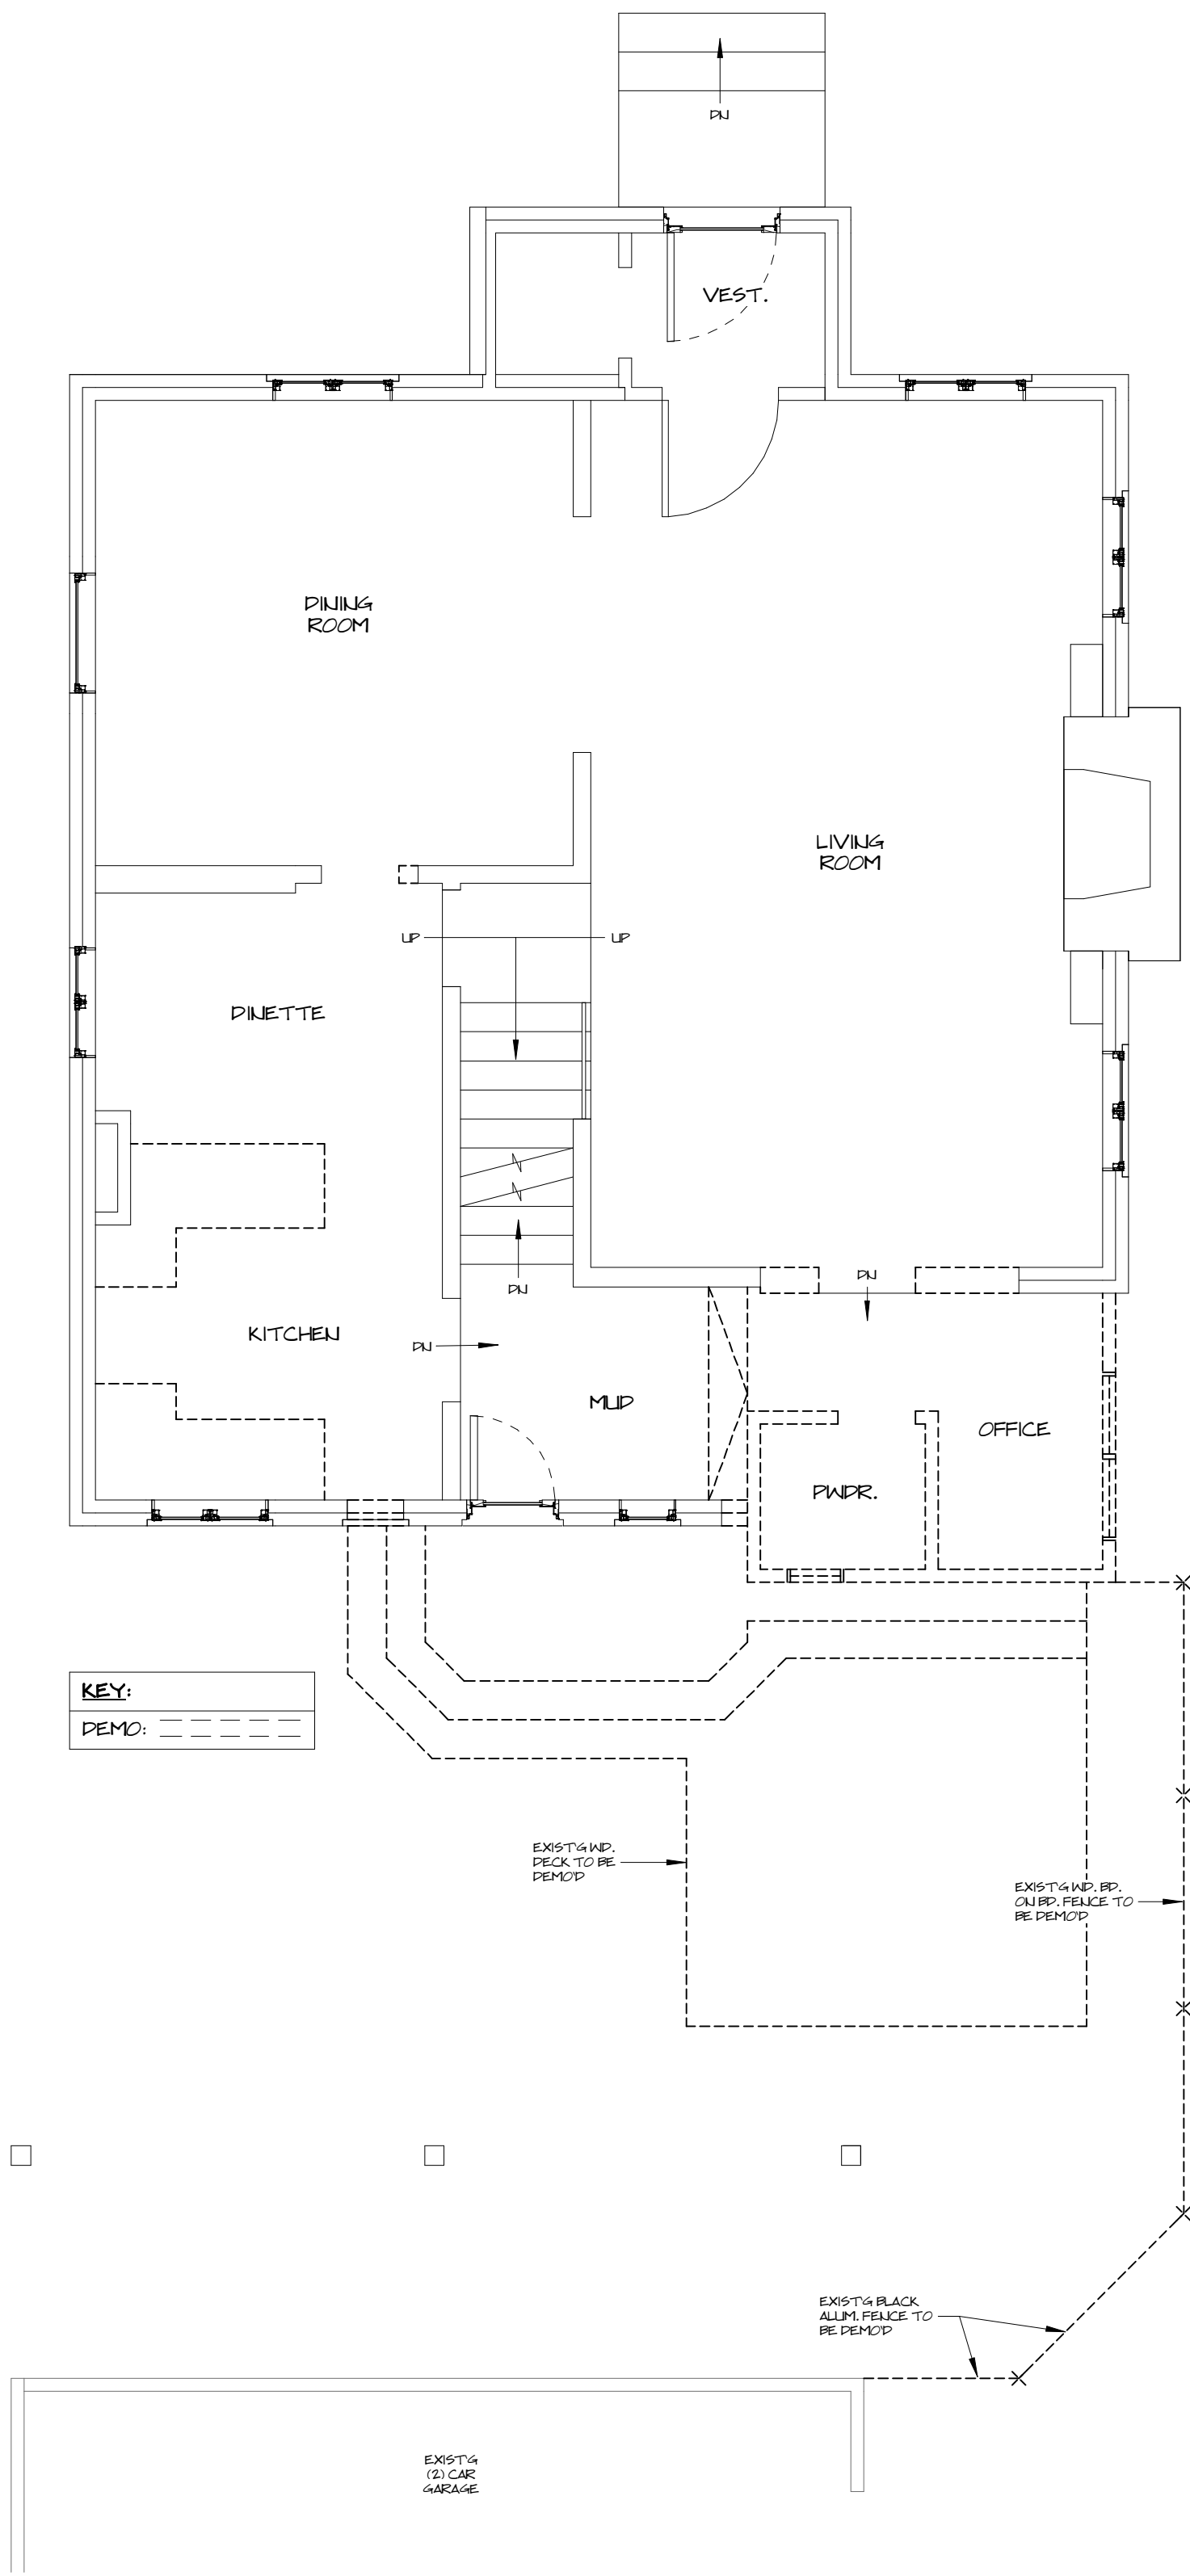

FIRST FLOOR DEMO PLAN
1/4" = 1'-0"

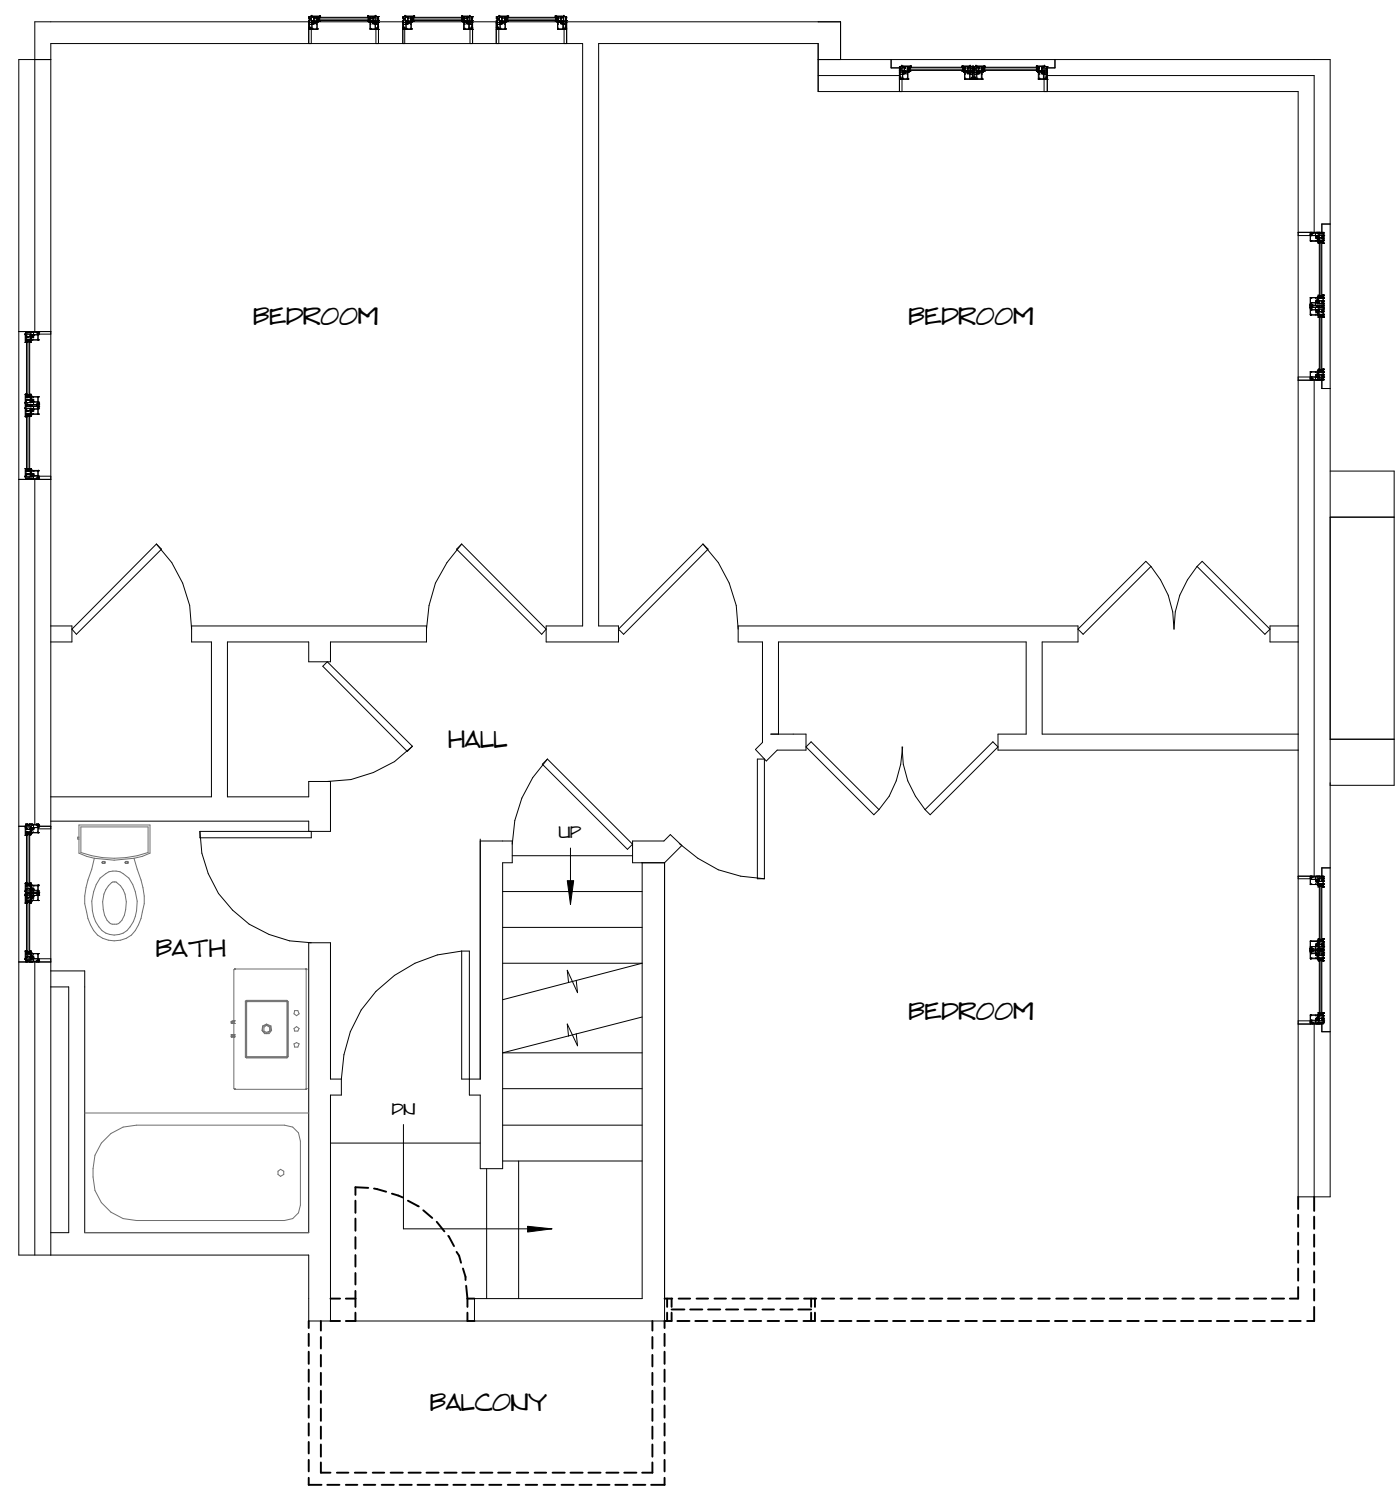

SECOND FLOOR DEMO PLAN
1/4" = 1'-0"



HOUSE ADDITION
833 Wagar Rd. Rocky River, Ohio 44116

ARCHITECTS, C.A. McGETTRICK, LLC
14551 Madison Ave. Lakewood, Ohio 44107 216-227-0700 FAX: 216-227-0712

COMMISSION NO:
22402
CHARLES MCGETTRICK JR. #775915
EXPIRATION DATE: 12/31/2025


A-2



WEST ELEVATION
1/4" = 1'-0"



NORTH ELEVATION
1/4" = 1'-0"

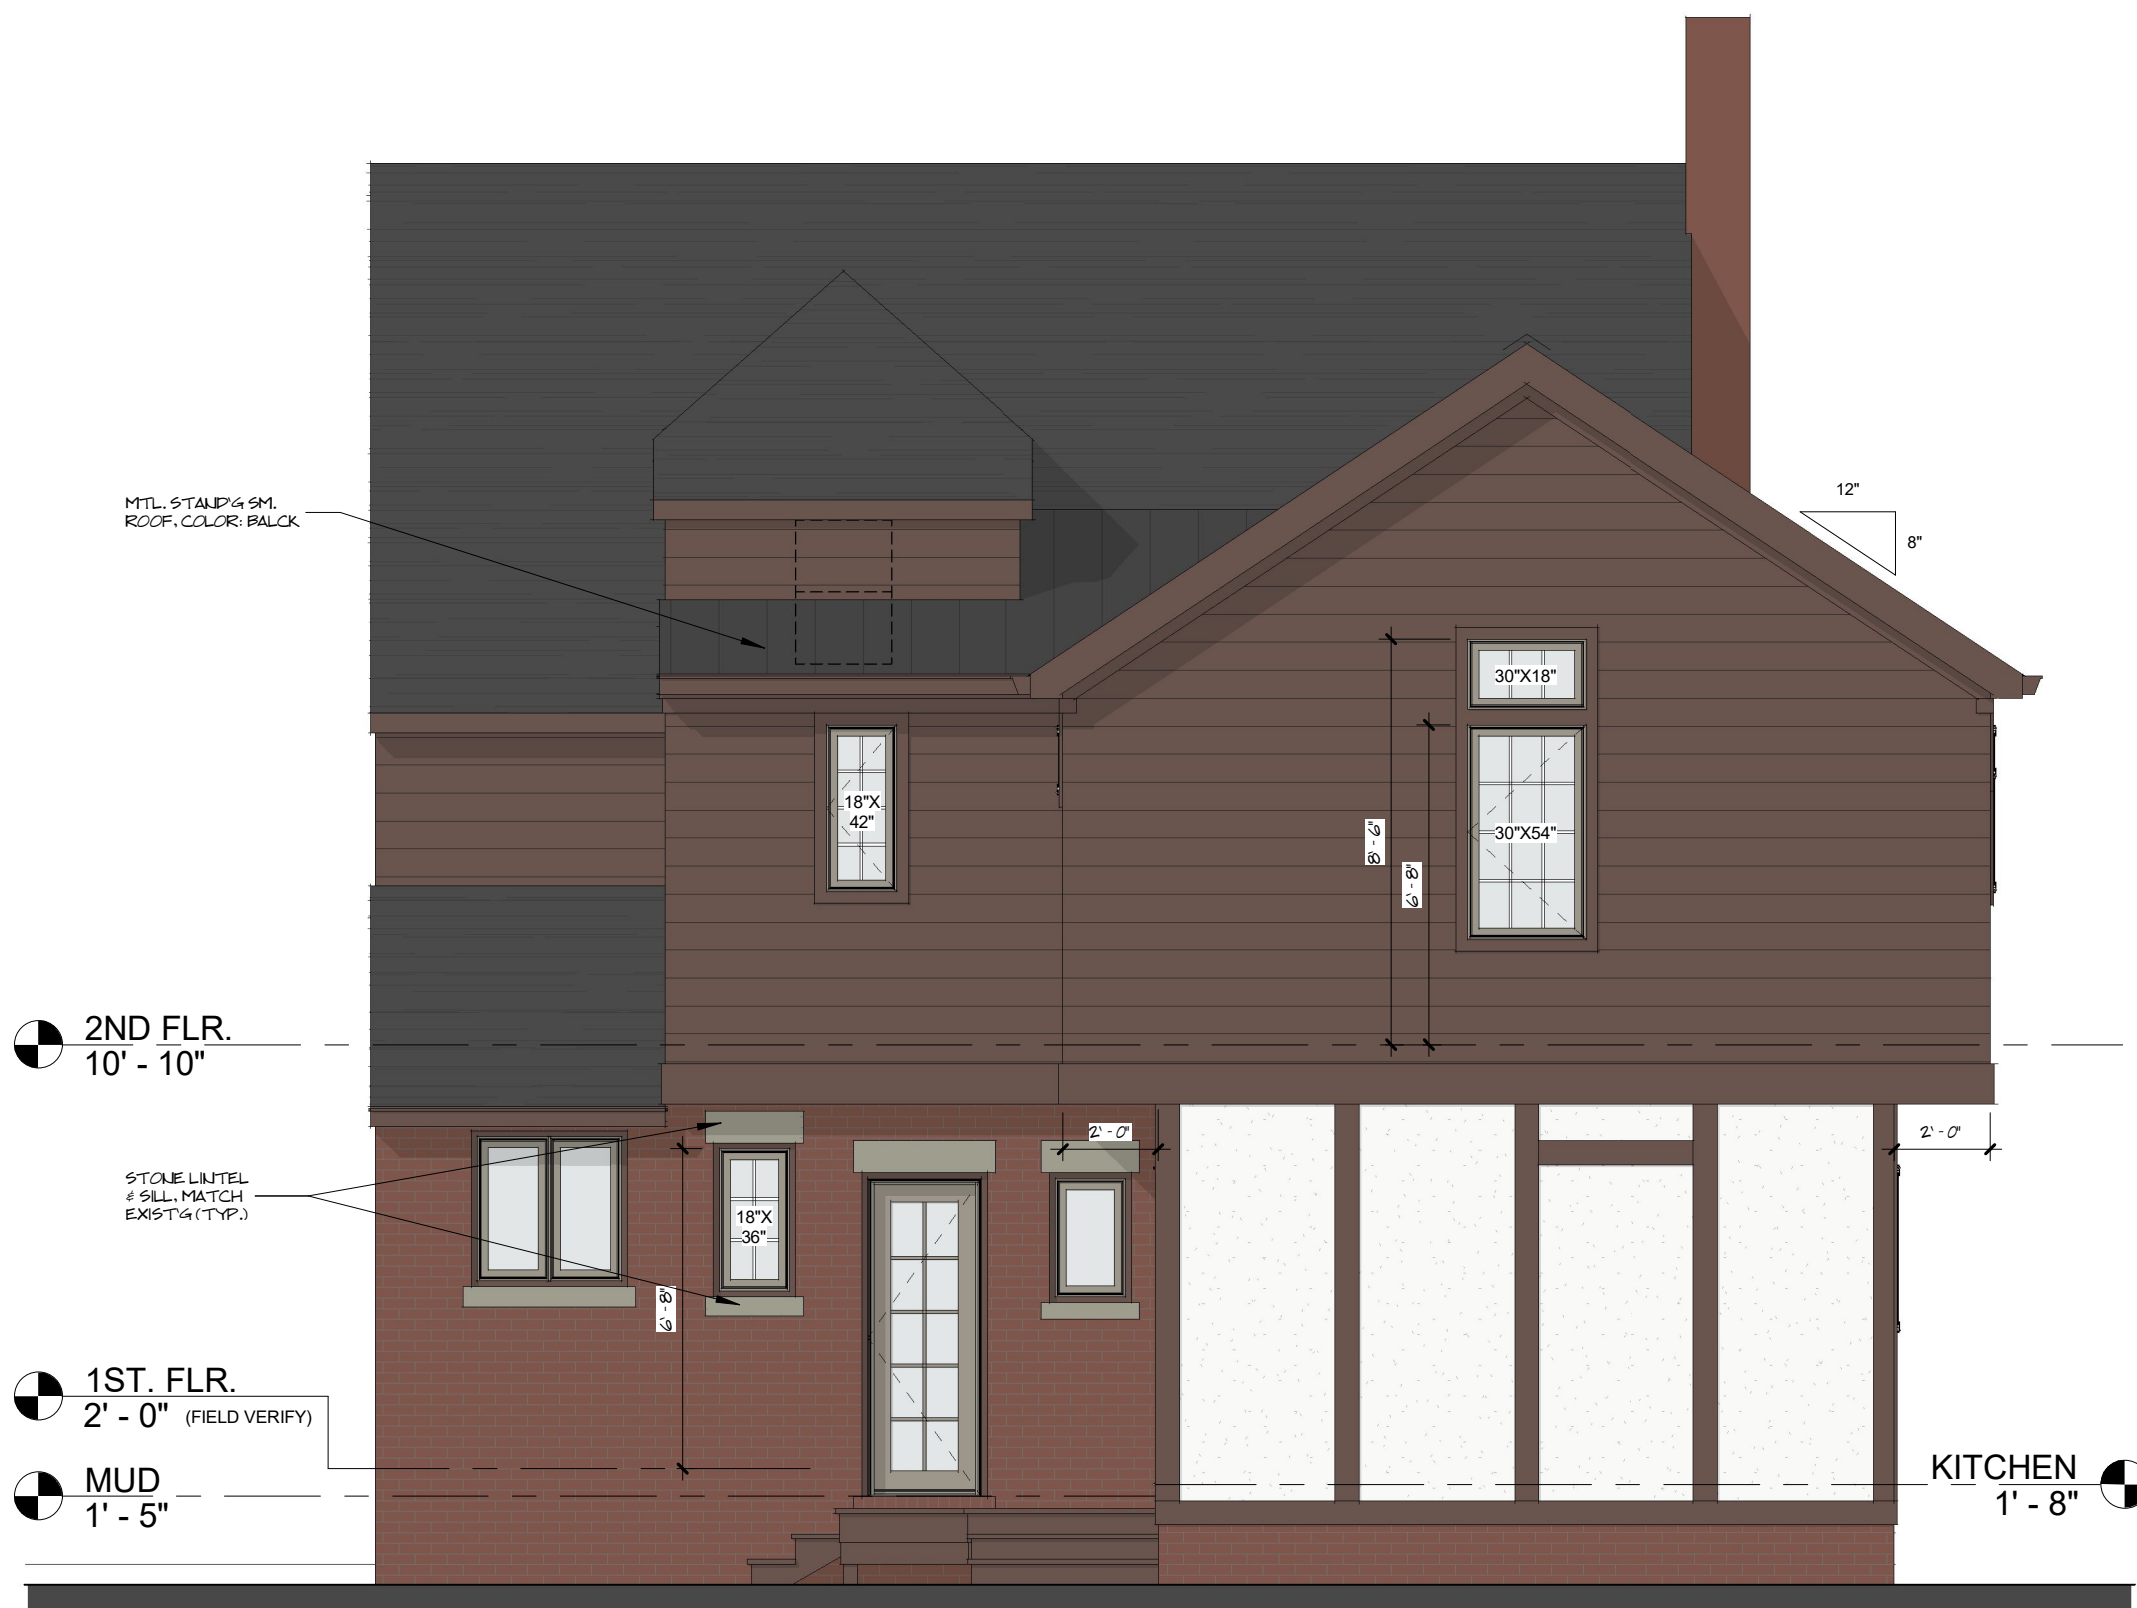

EAST ELEVATION
1/4" = 1'-0"



SOUTH ELEVATION
1/4" = 1'-0"

DATE: 5/5/25
REVISION:

NOT FOR
CONSTRUCTION

HOUSE ADDITION
833 Wagar Rd. Rocky River, Ohio 44116
ARCHITECTS, C.A. McGETTRICK, LLC
14551 Madison Ave. Lakewood, Ohio 44107 216-227-0700 FAX: 216-227-0712

COMMISSION NO.
22402
CHARLES McGETTRICK JR. #775995
EXPIRATION DATE: 12/31/2025

A-3