


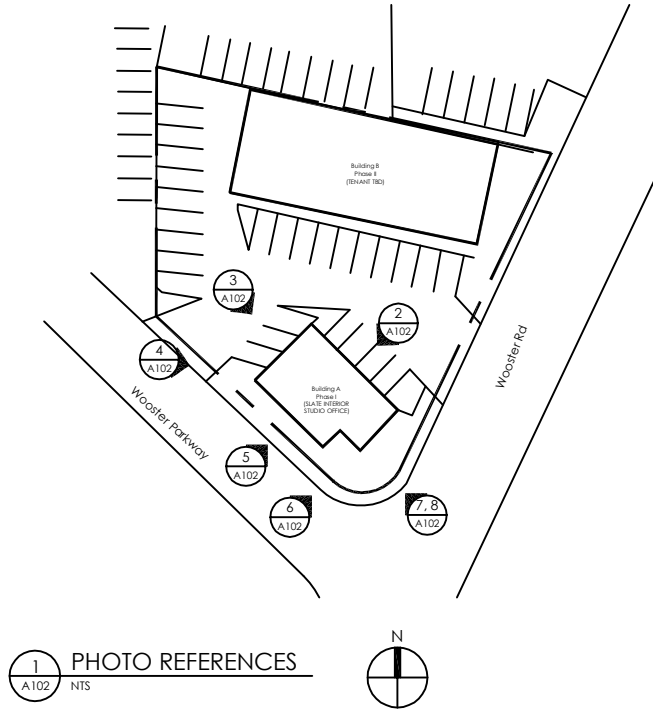

2
A102 NTS

BUILDING A
EXISTING EXTERIOR CONDITIONS



3
A102 NTS

BUILDING A
EXISTING EXTERIOR CONDITIONS



4
A102 NTS

BUILDING A
EXISTING EXTERIOR CONDITIONS



5
A102 NTS

BUILDING A
EXISTING EXTERIOR CONDITIONS



6
A102 NTS

BUILDING A
EXISTING EXTERIOR CONDITIONS



7
A102 NTS

BUILDING A
EXISTING EXTERIOR CONDITIONS



8
A102 NTS

BUILDING A
PROPOSED SIGNAGE RENDERING

SLATE

INTERIORS STUDIO

17415 Northwood Ave.
Suite 201
Lakewood, Ohio 44107
T. 216 505 0341
E. bridget@slate-interiors.com
W. www.slate-interiors.com




PROJECT:
Slate Office

3100 Wooster Ave.
Rocky River, OH 44116

ISSUE: A102 5/20/2025

NUMBER:
Exterior Updates

A102

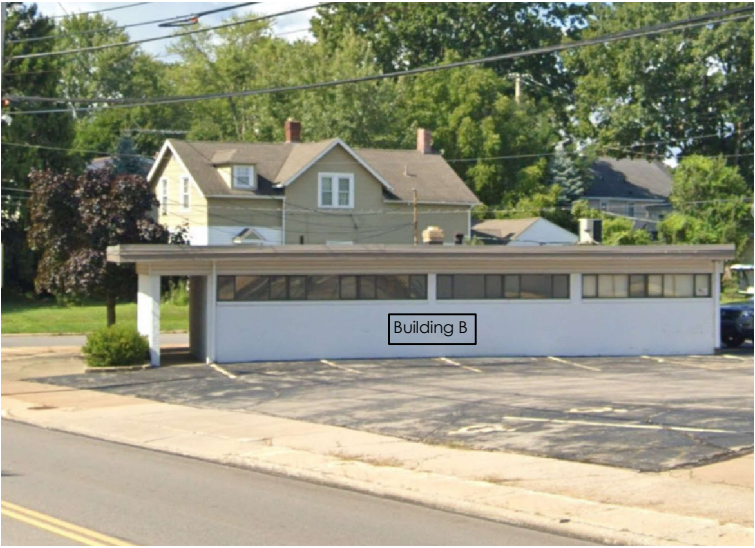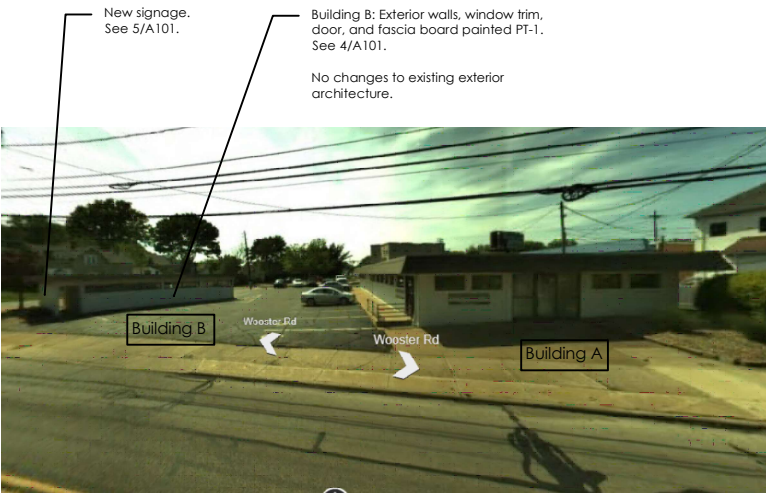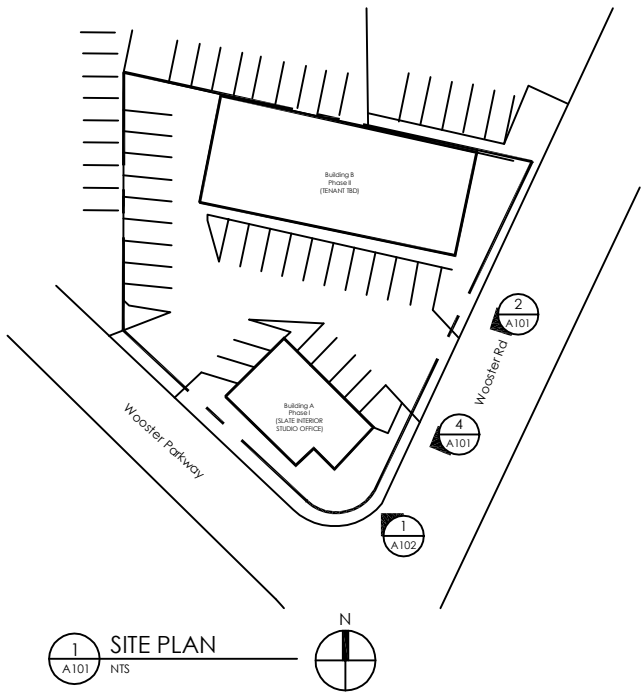


Building B: exterior walls, window trim, door, underside of soffits, and fascia board painted PT-1 on all 4 sides of building.

PT-1: Sherwin Williams Iron Ore 7069



No changes to existing exterior architecture.

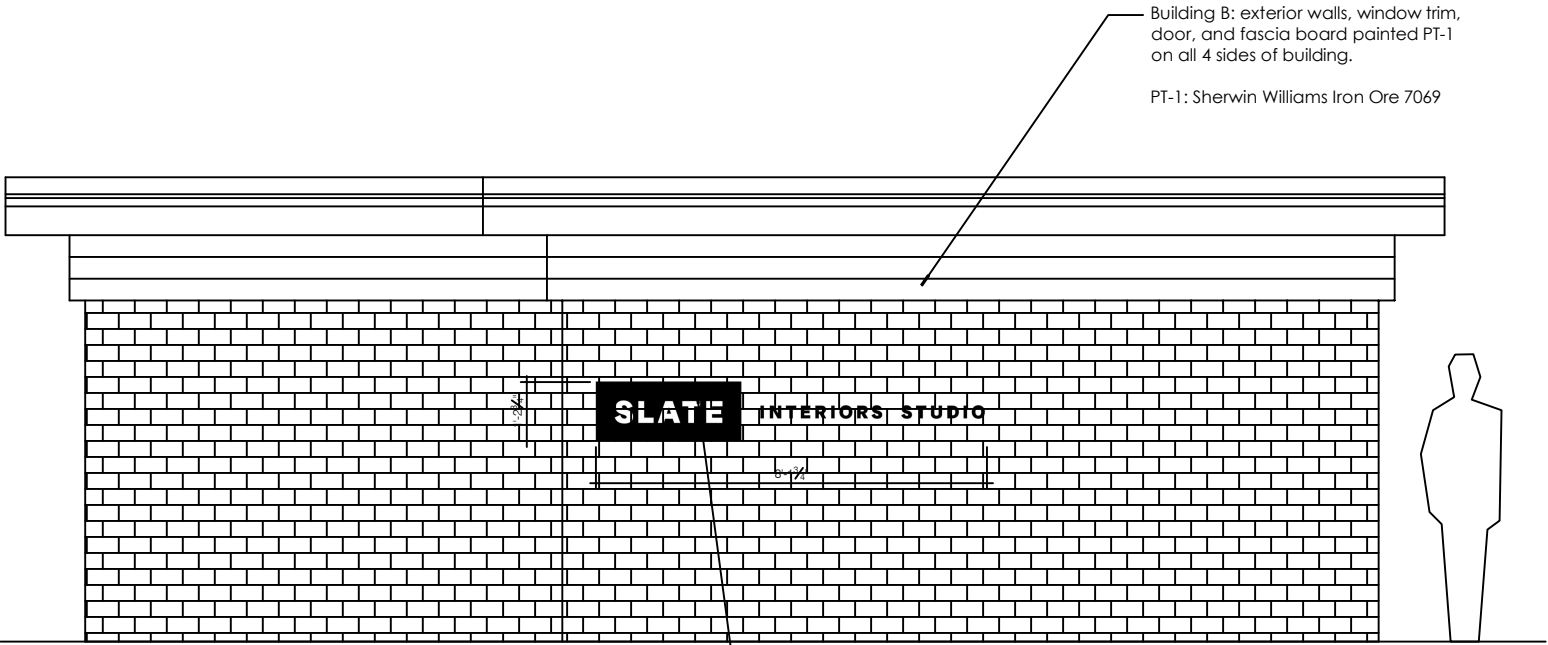

New signage. "Slate Interiors Studio" in protruding block letters. Color: white.

4
A101 NTS
BUILDING B
PROPOSED EXTERIOR UPDATES - VIEW 2

5
A101 1/2"=1'-0"
BUILDING B
PROPOSED SIGNAGE

PROJECT:
Slate Office

3100 Wooster Ave.
Rocky River, OH 44116

ISSUE: A101 5/20/2025

NUMBER:
Exterior Updates

A101