




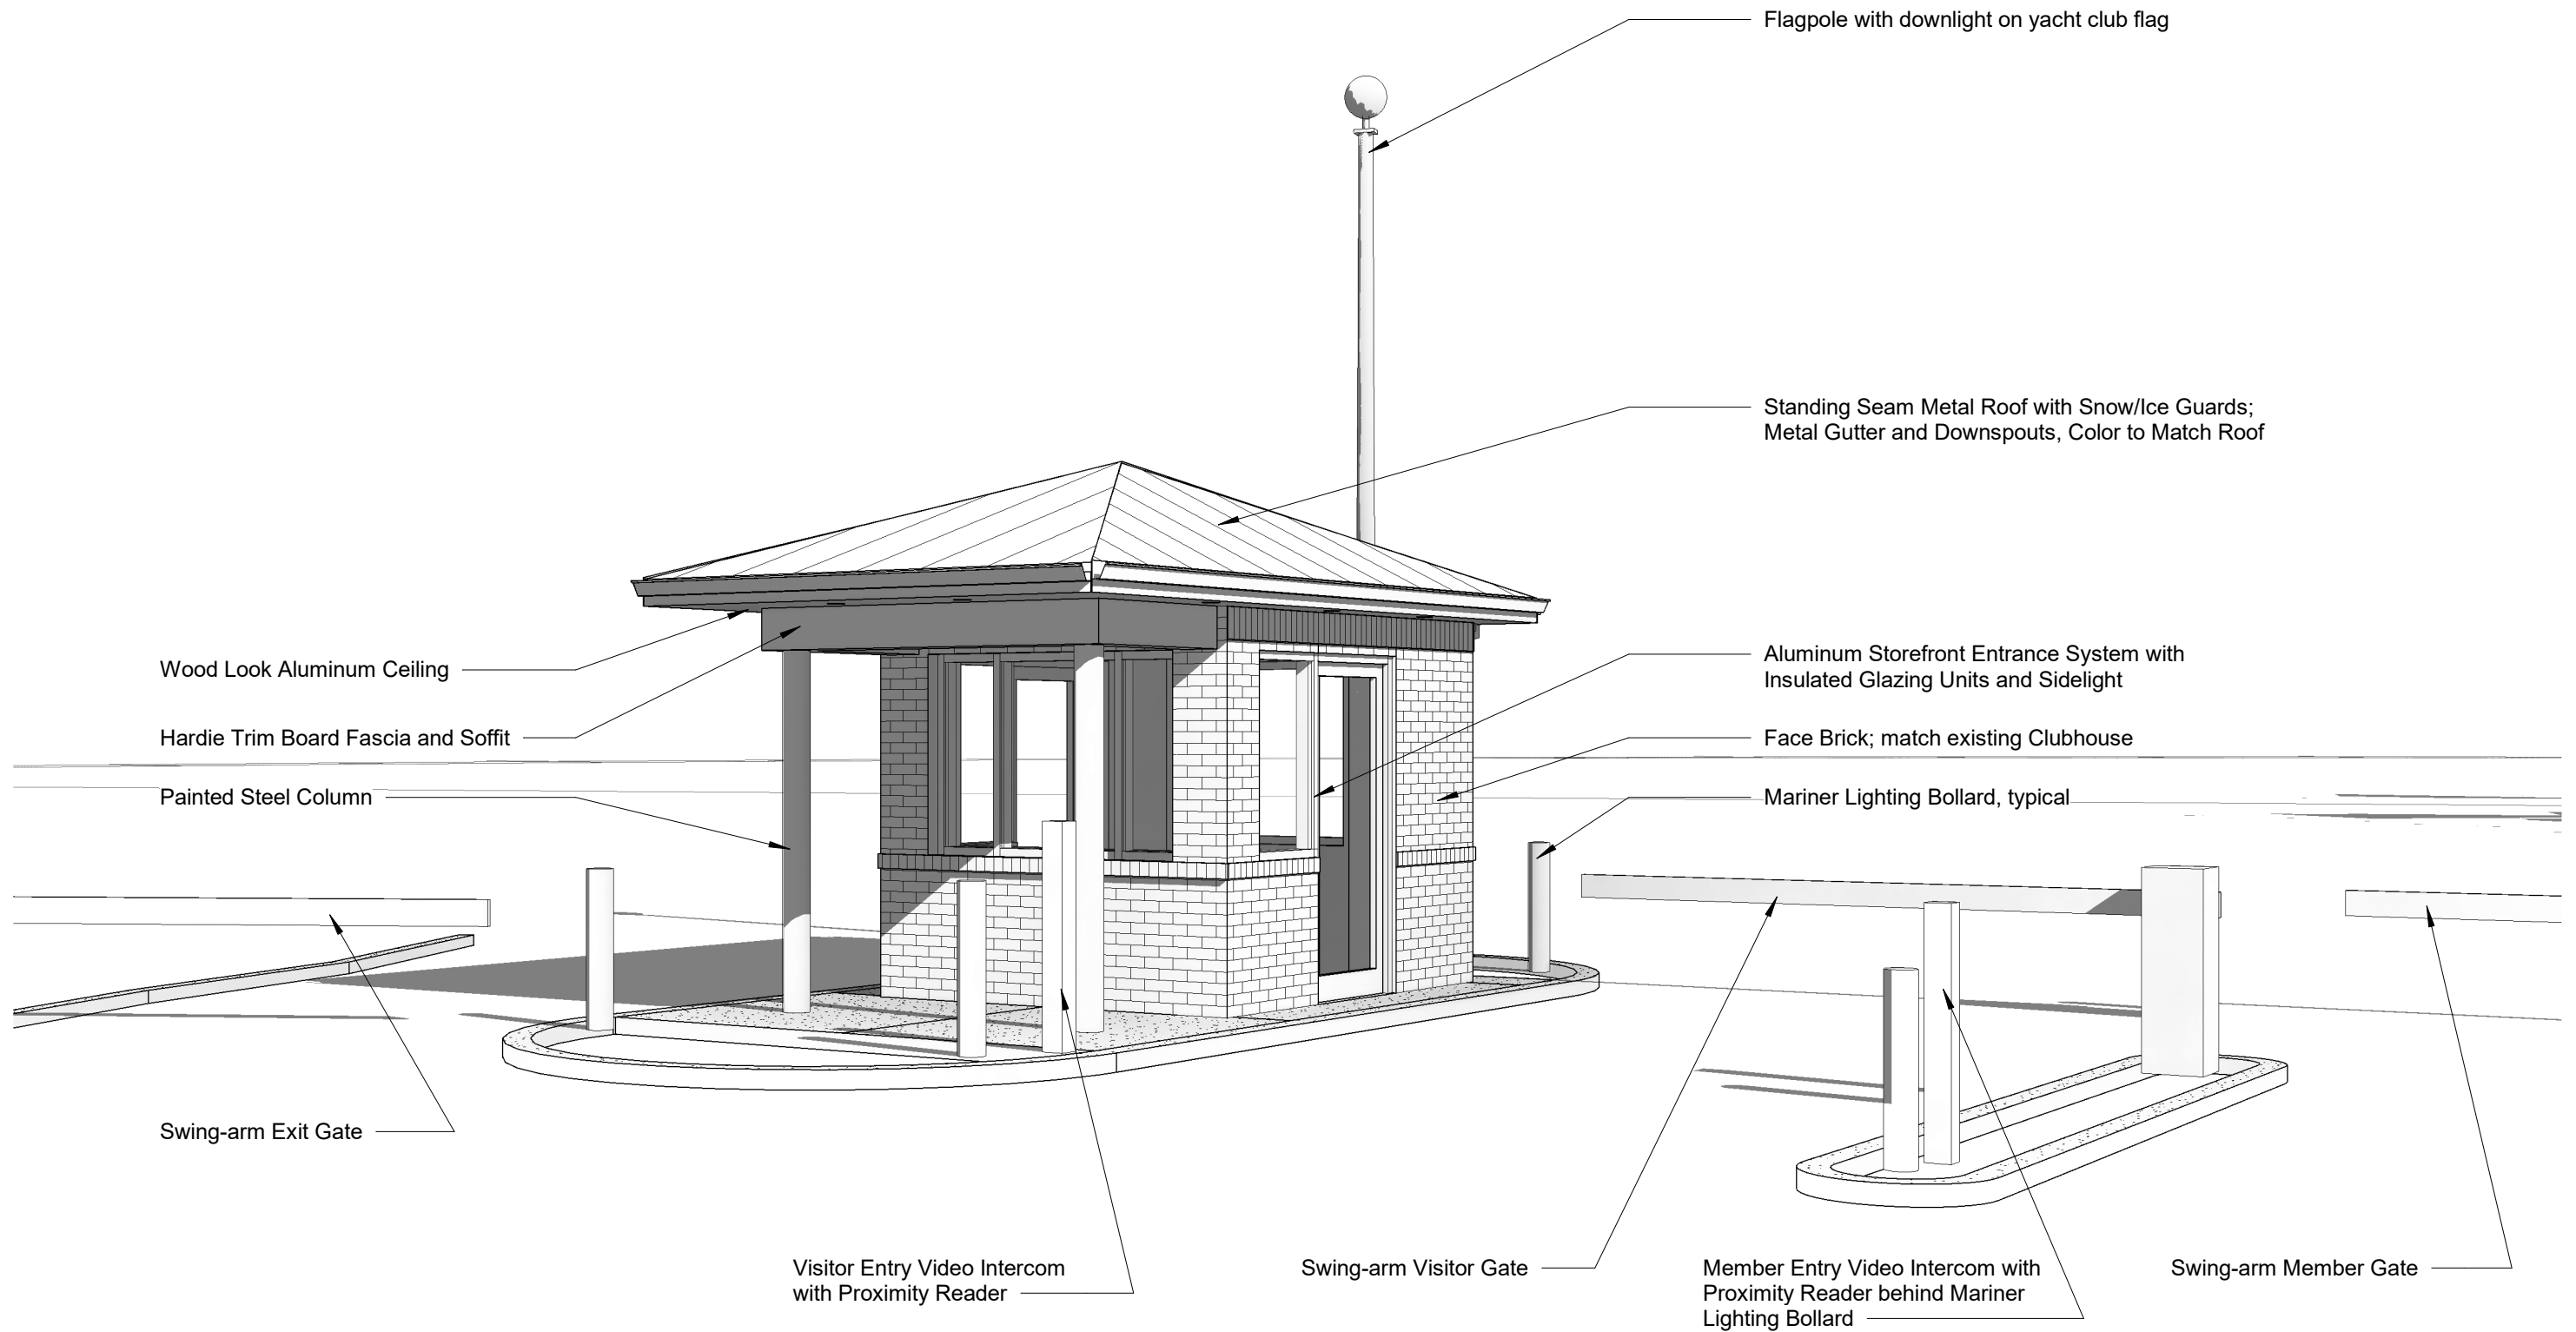

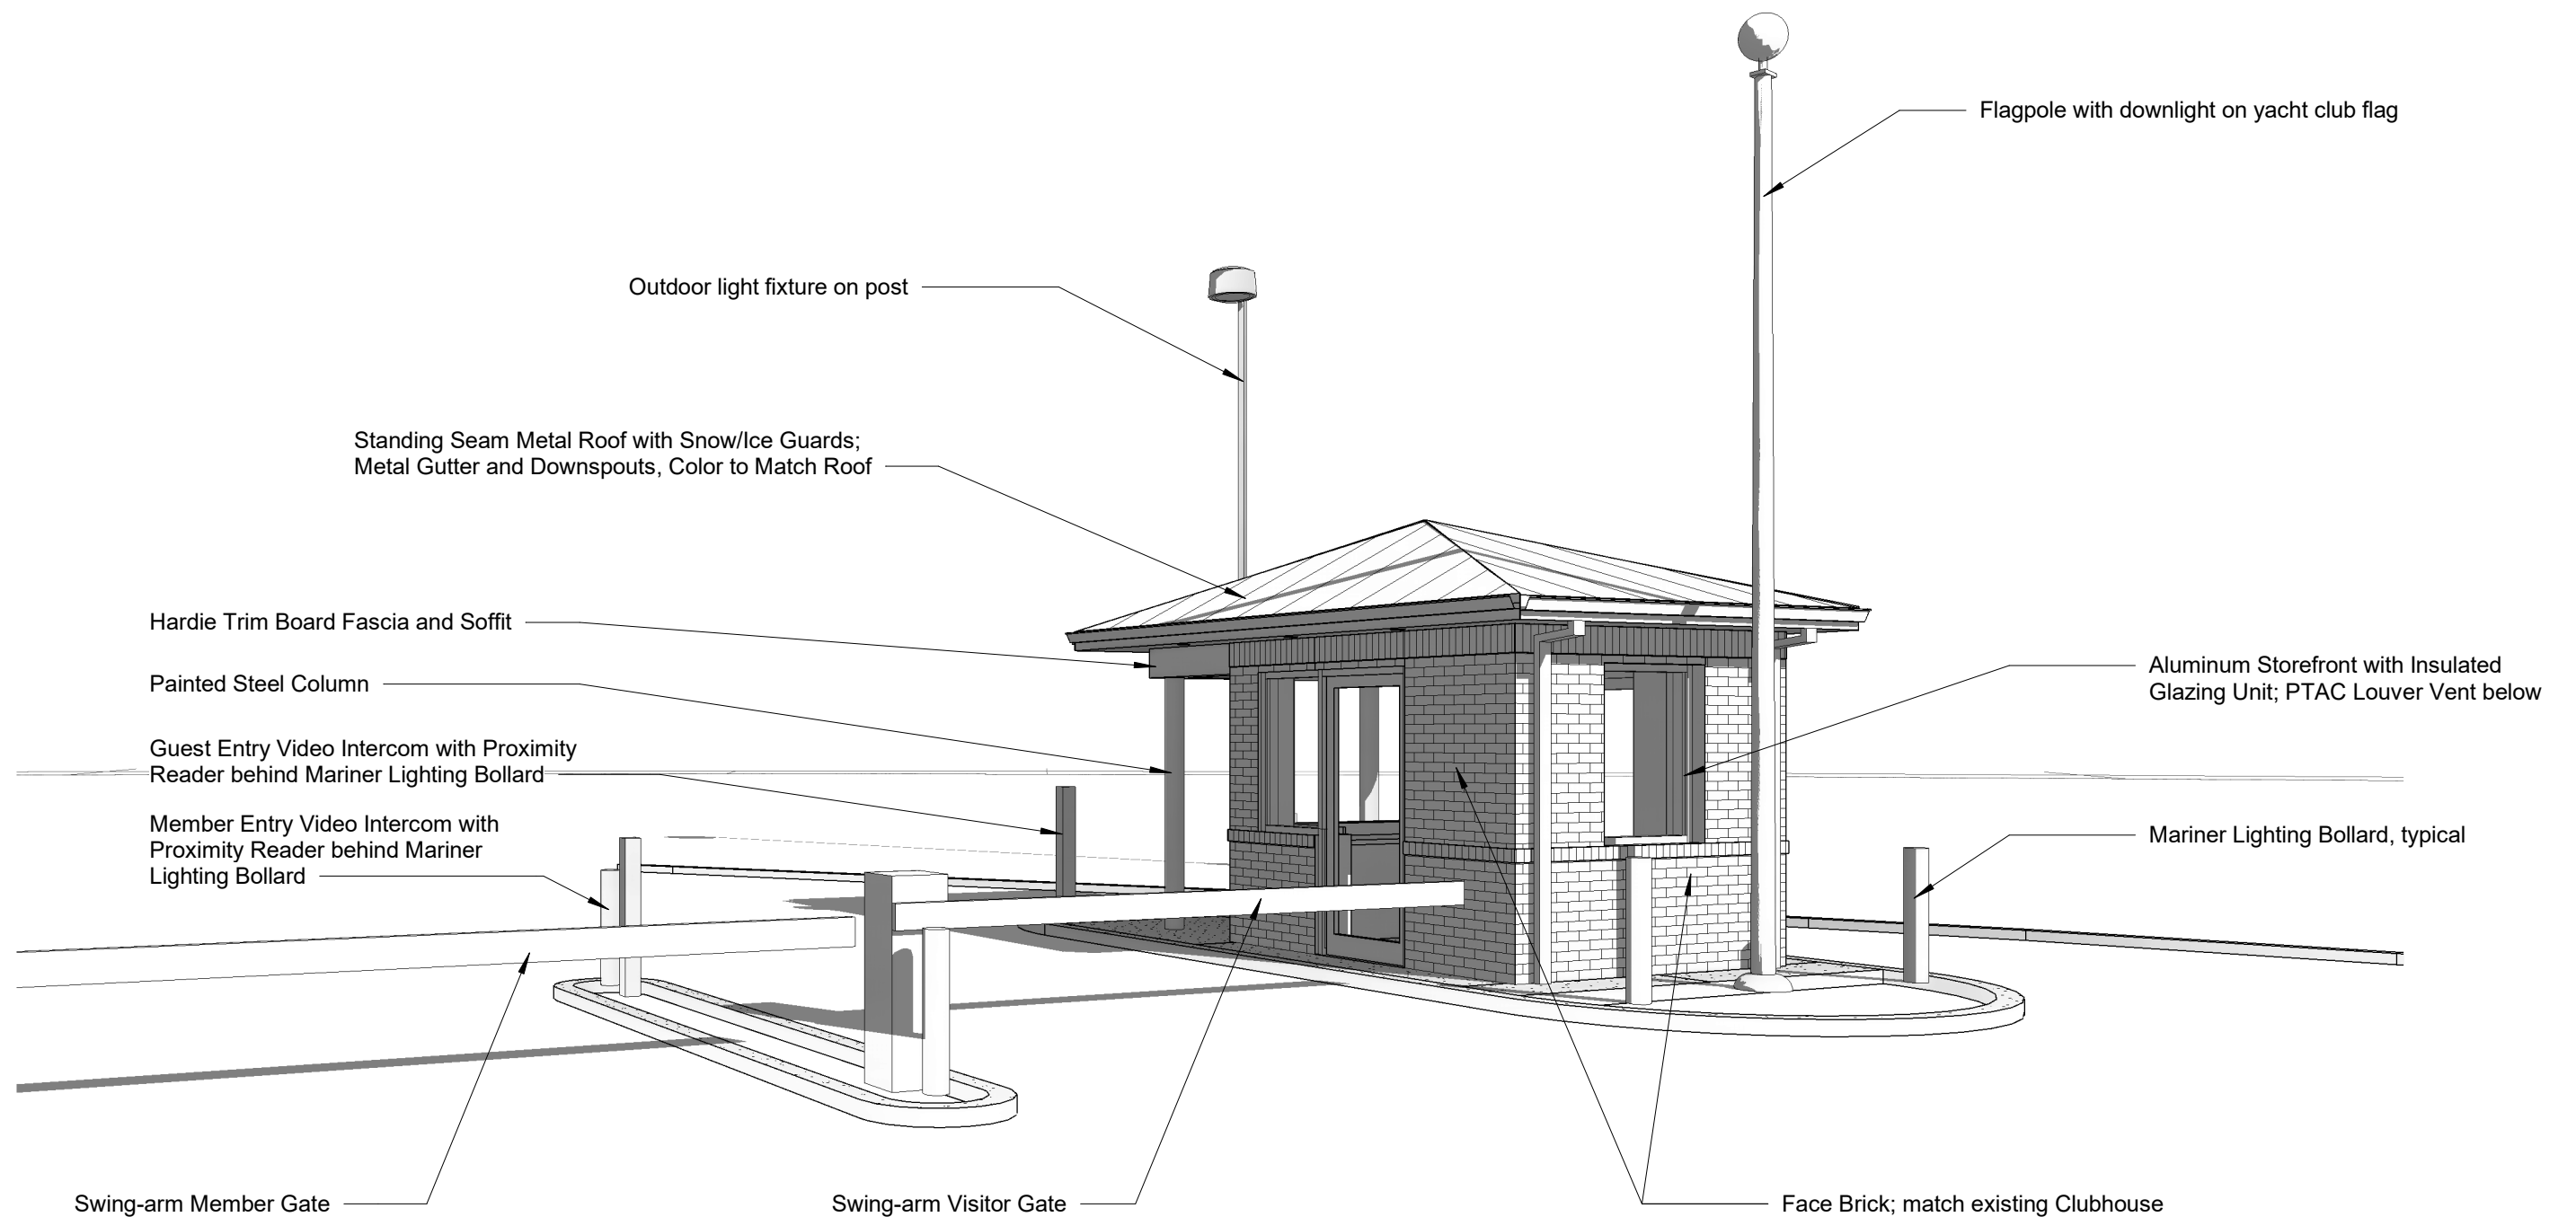

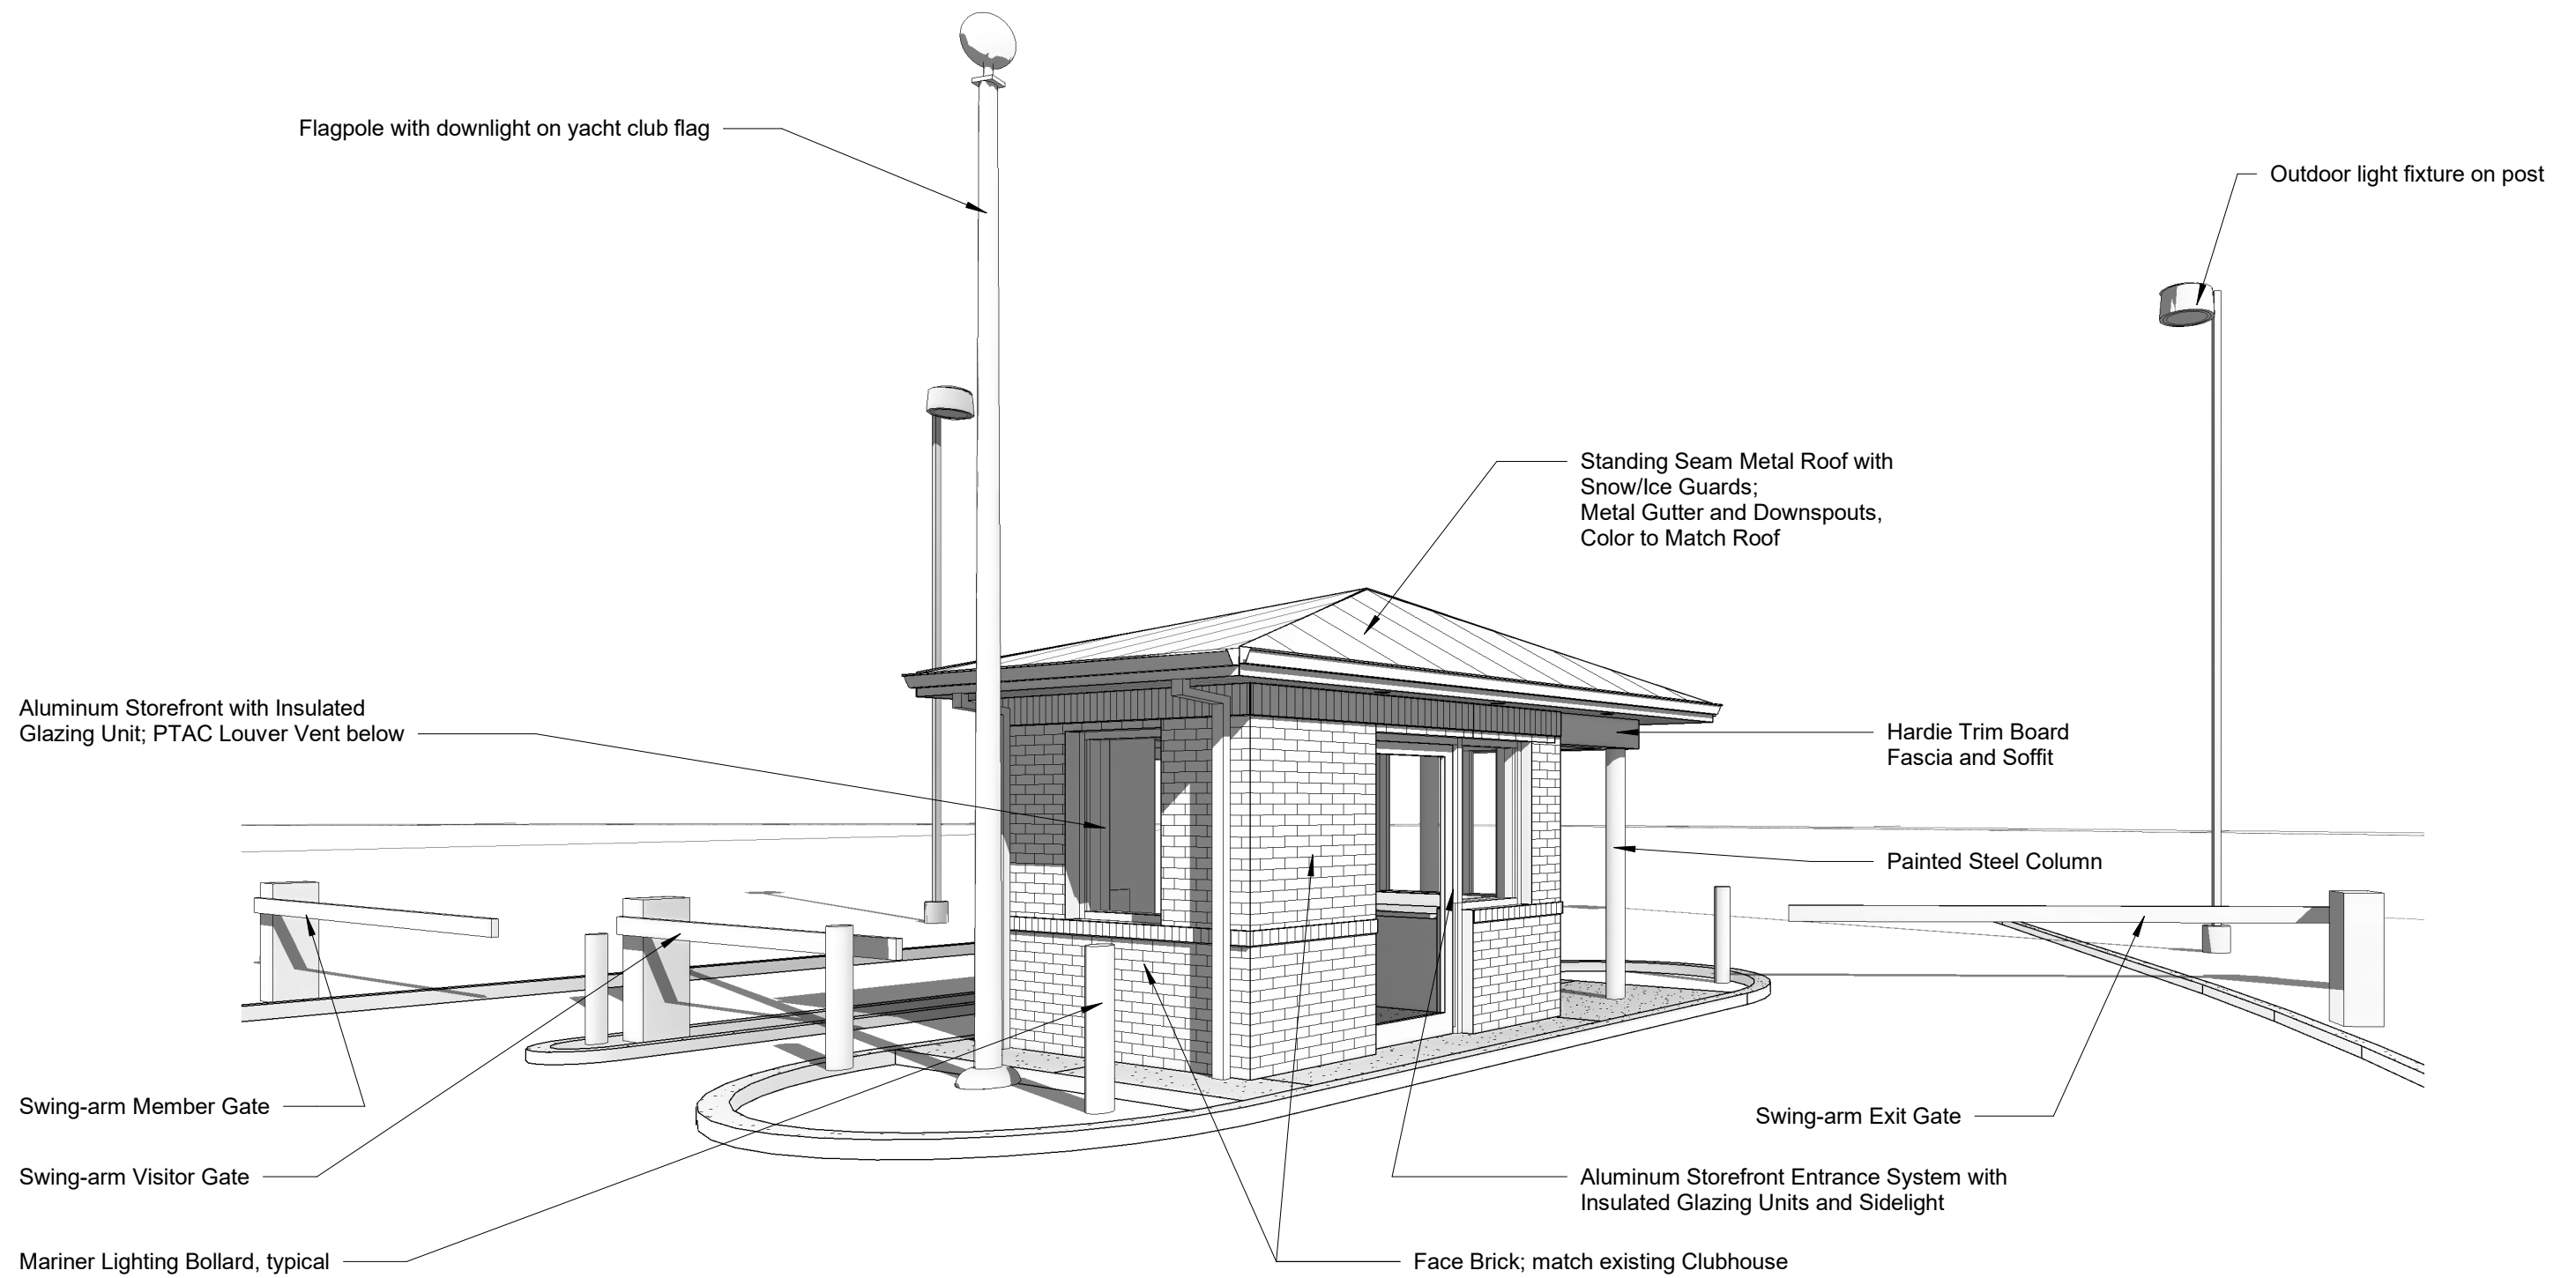



EXISTING GATEHOUSE EAST



EXISTING GATEHOUSE WEST



EXISTING ISLAND PLANTING BED



WAVE Lighting
outdoor light fixture
on post



EATON Mariner
Lighting Bollard



Wood look aluminum ceiling

Brick
(To match existing clubhouse)

Aluminum framed window system
(Dark Bronze to match existing)

Standing seam metal roof
and gutters

Hardie Board Plank Soffit and
Steel column paint

CYC Entry Drive Improvements
Preliminary Planting Images



Shamrock Inkberry



Ruby Spice Summersweet



Bobo or Pink Diamond Hydrangea



Dwarf Weigela



Spreading Dwarf Spruce



Japanese Forest Grass



Flame Grass



Red Switch Grass



Anemone



Nepeta



Sedum



Perovskia



Coreopsis



Echinacea

****Entry Drive Improvements / Guardhouse landscaping by Owner but will align with Gas Dock planting and landscaping.****