




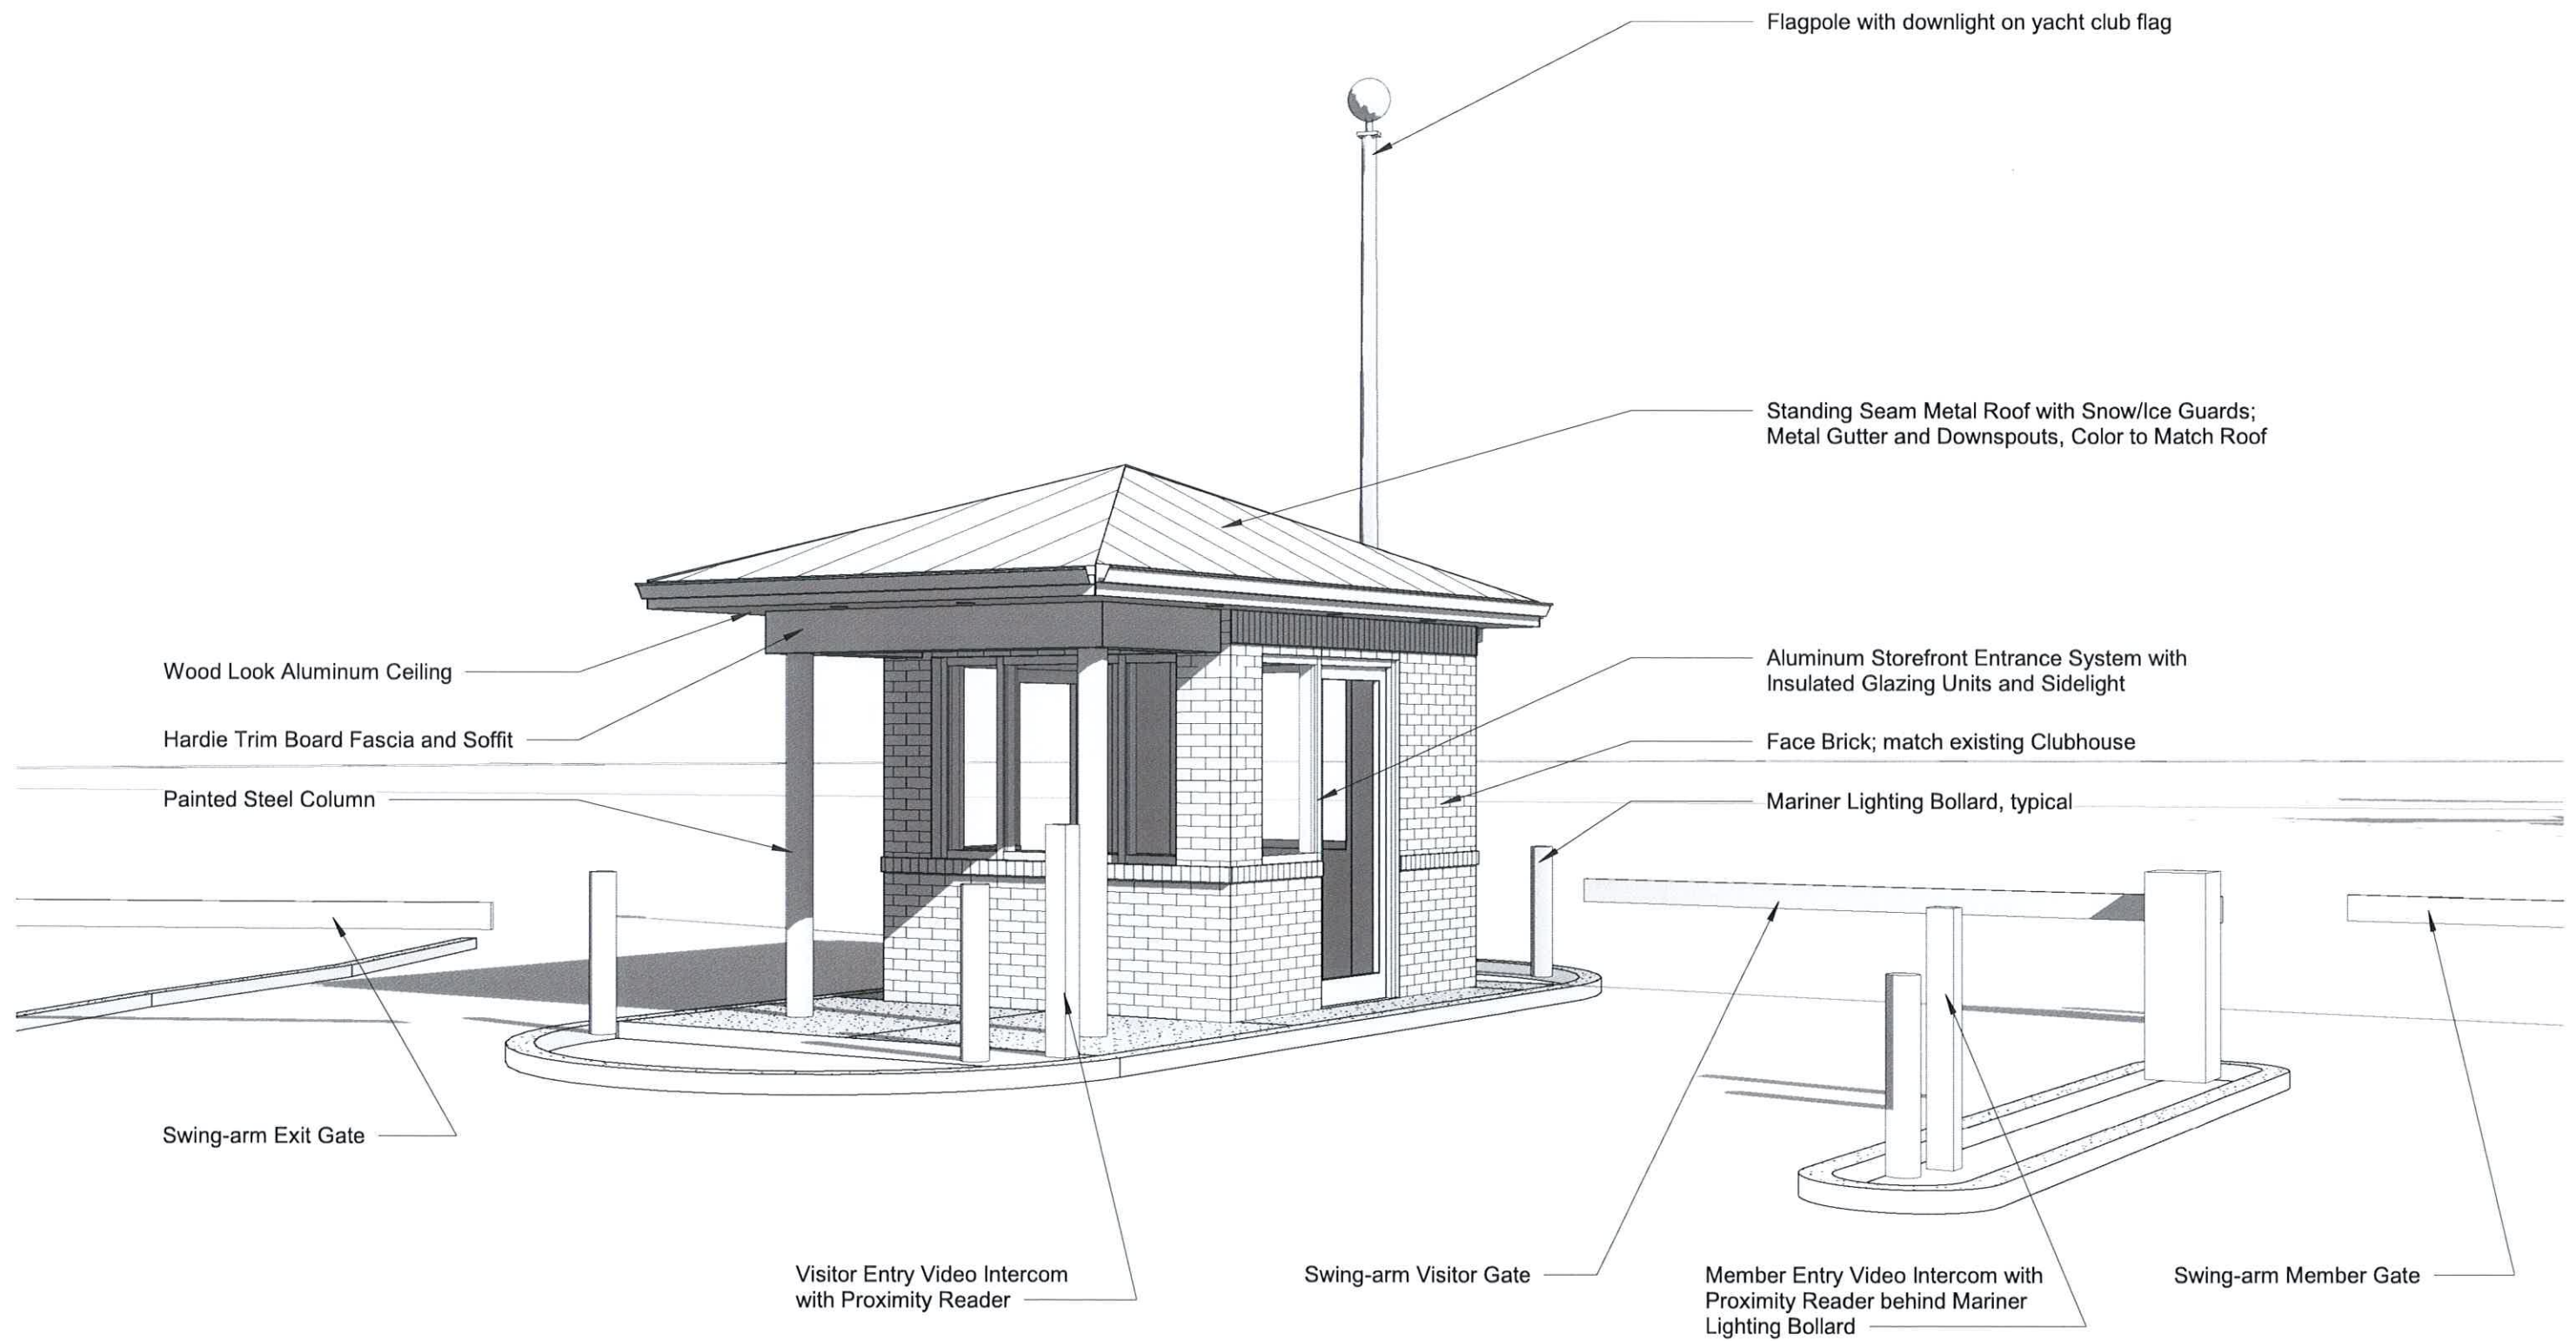

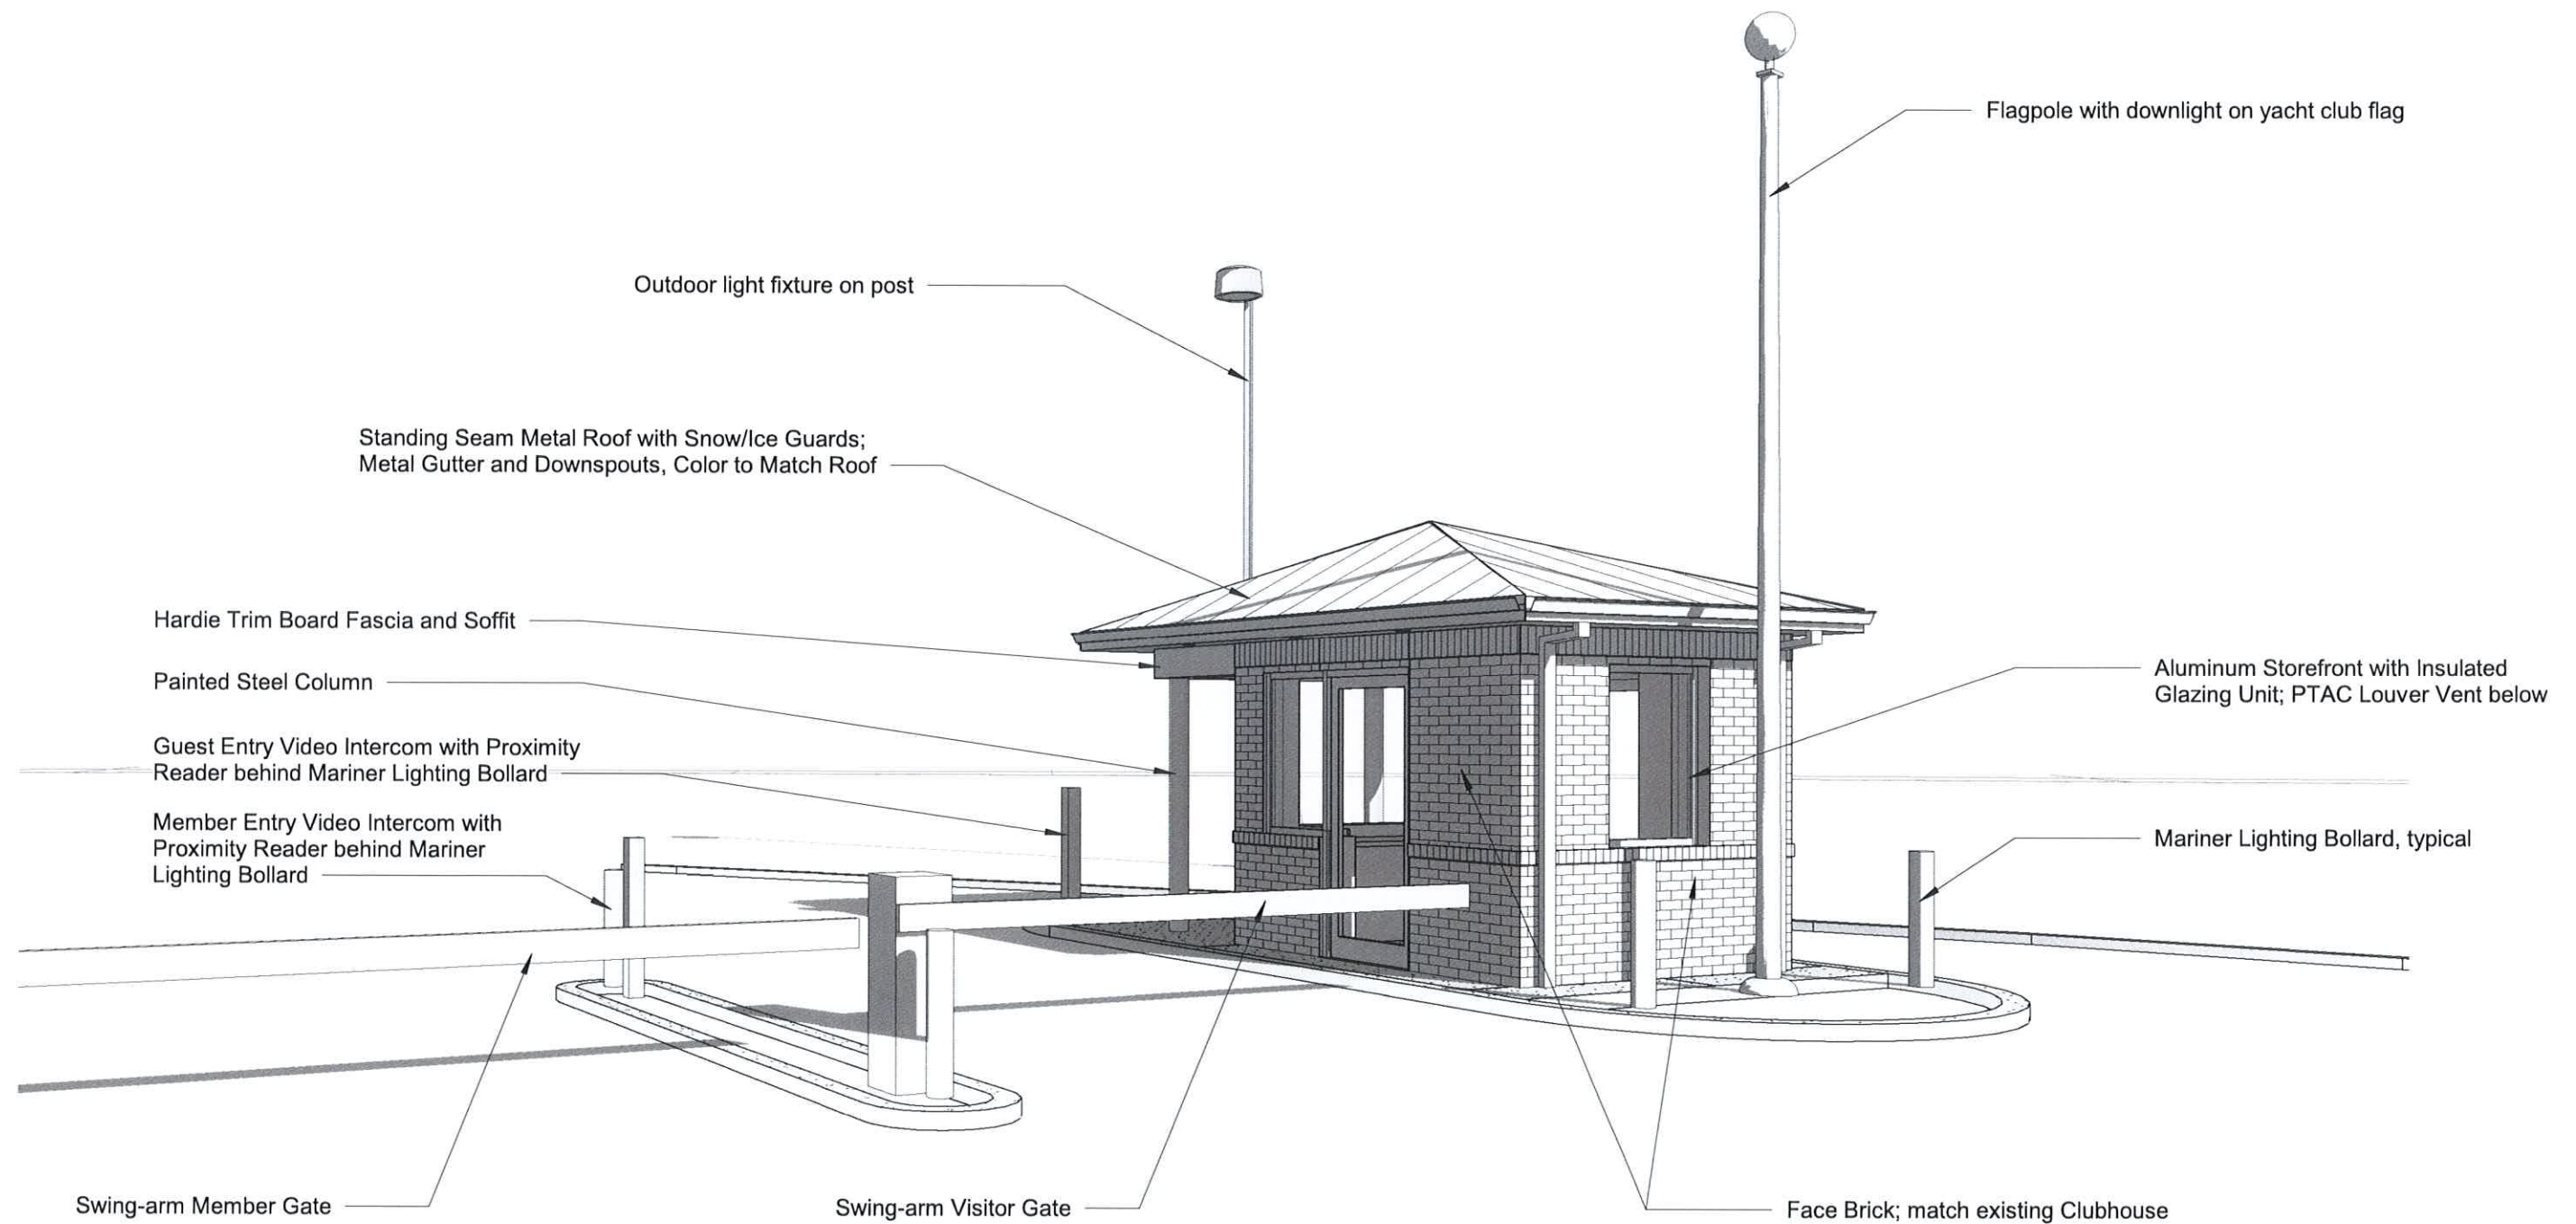

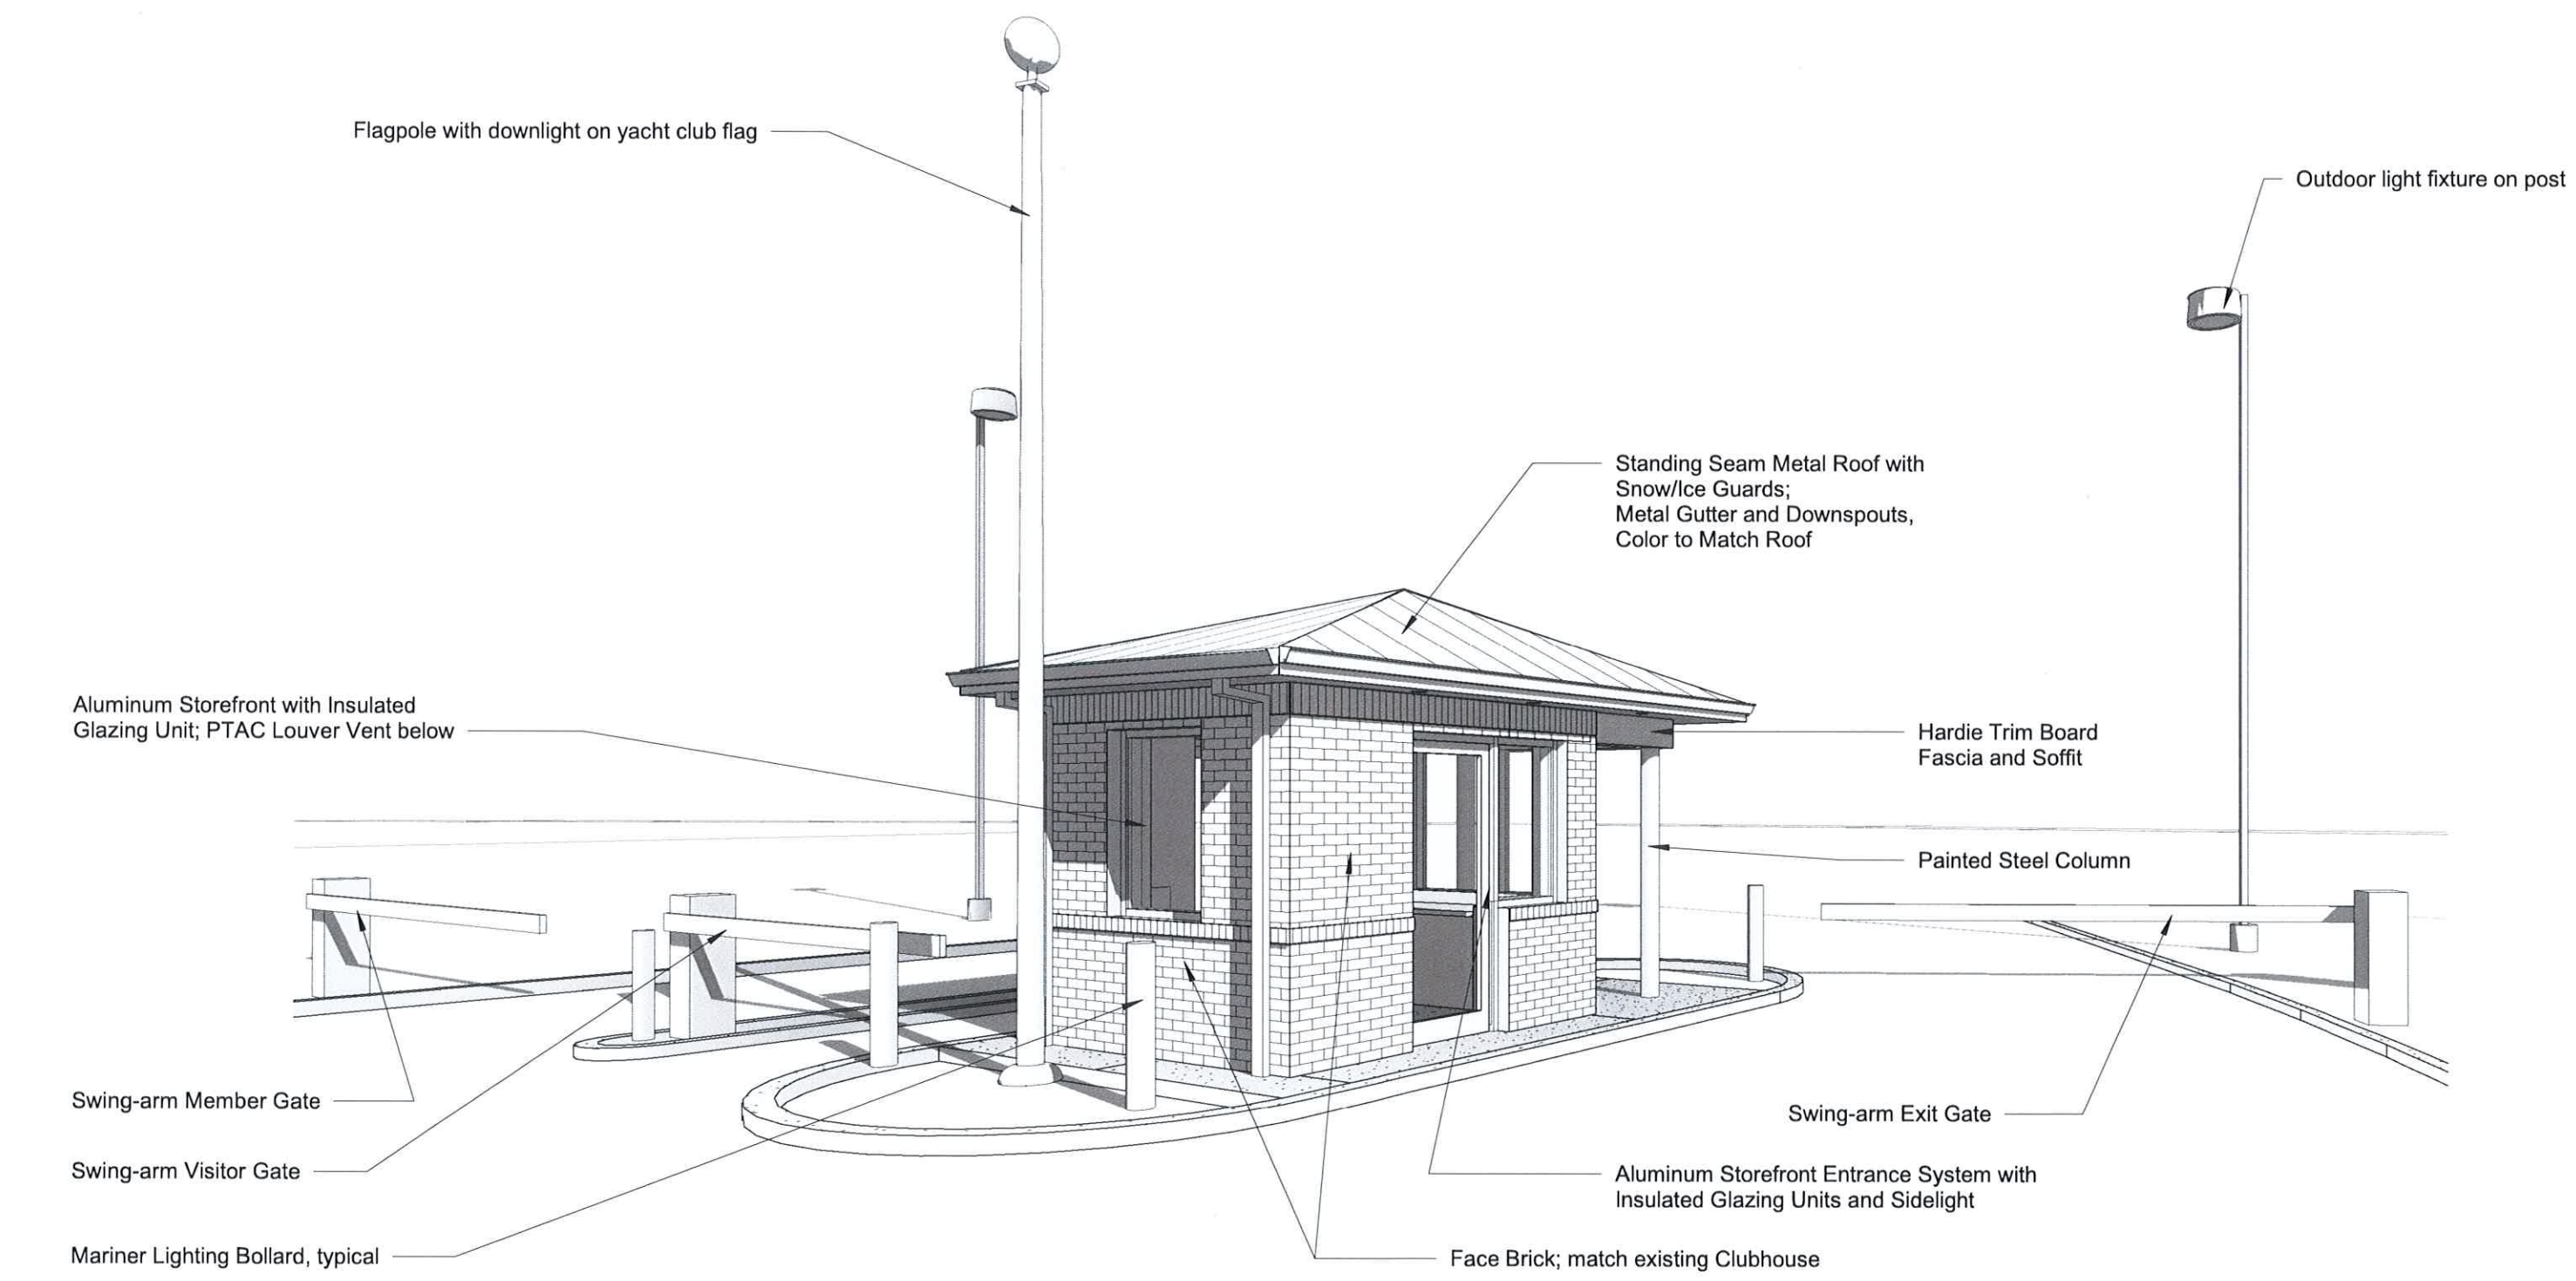




EXISTING GATEHOUSE EAST



EXISTING GATEHOUSE WEST




EXISTING ISLAND PLANTING BED

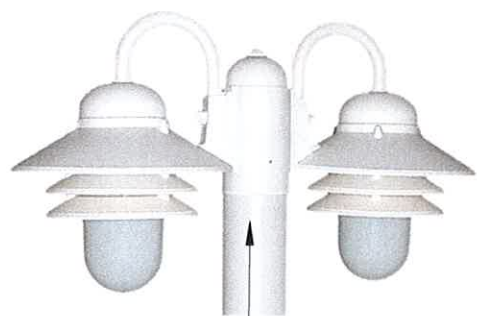

WAVE Lighting
outdoor light fixture
on post



EATON Mariner
Lighting Bollard

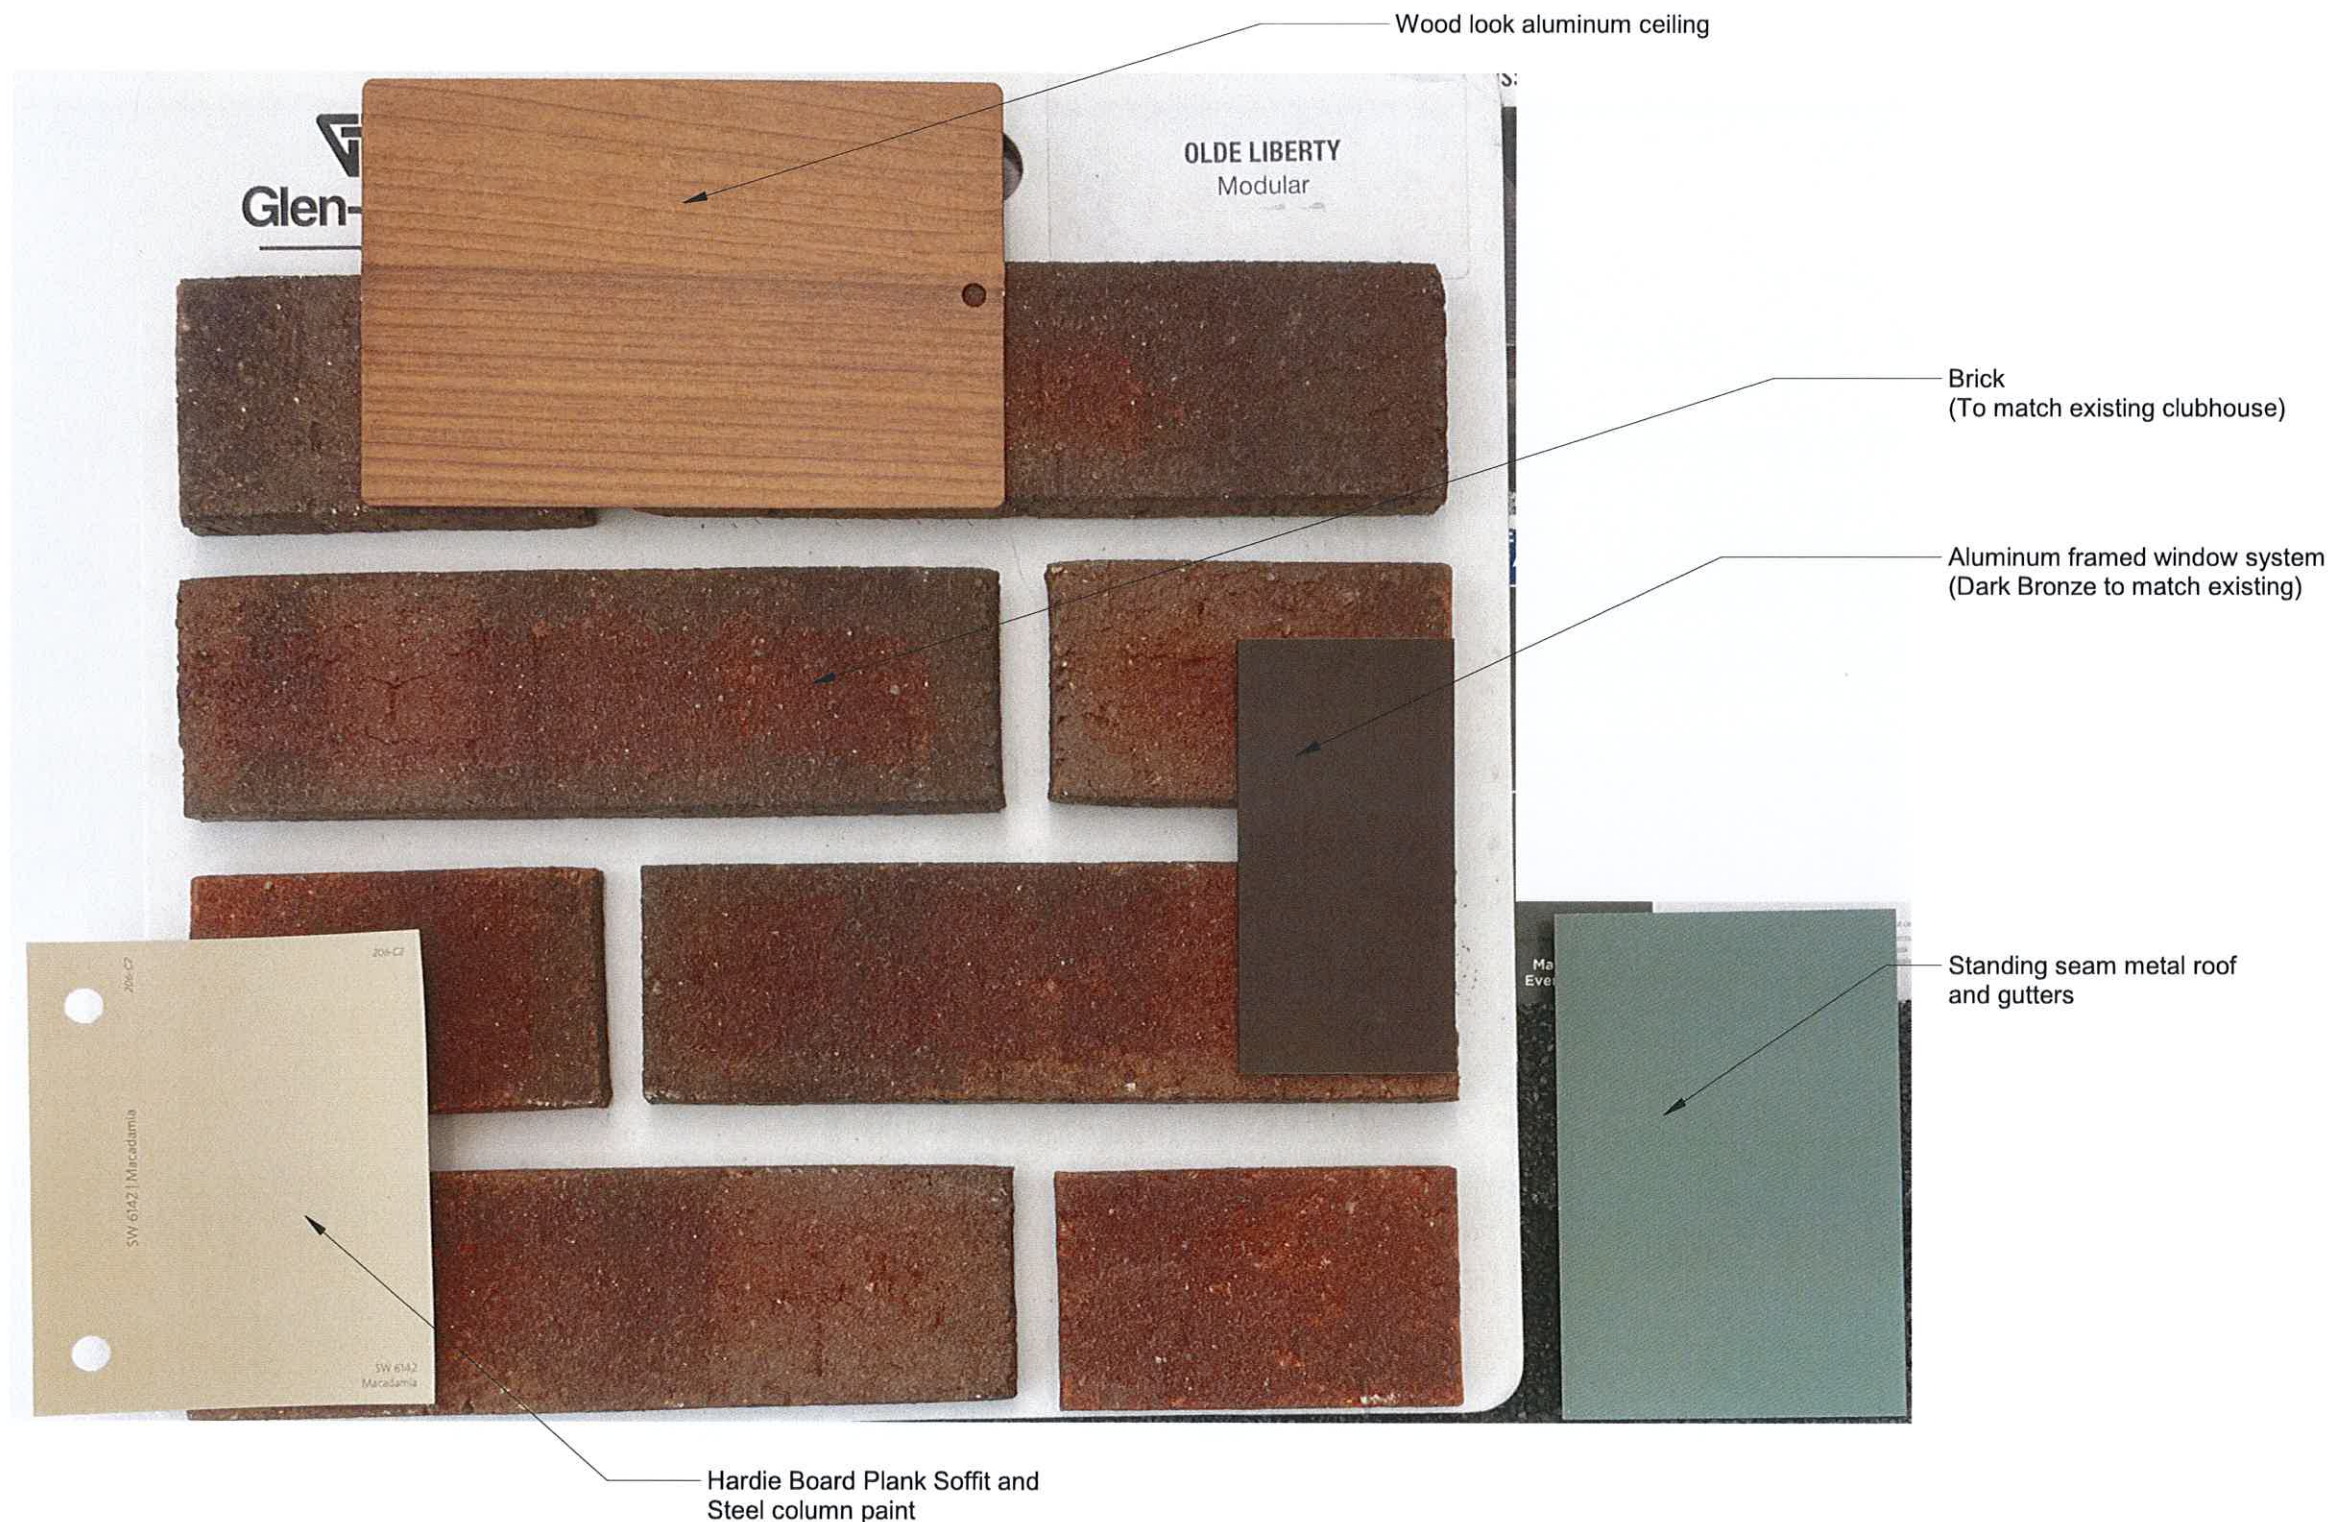

CYC Entry Drive Improvements Preliminary Planting Images




Shamrock Inkberry



Ruby Spice Summersweet



Bobo or Pink Diamond Hydrangea

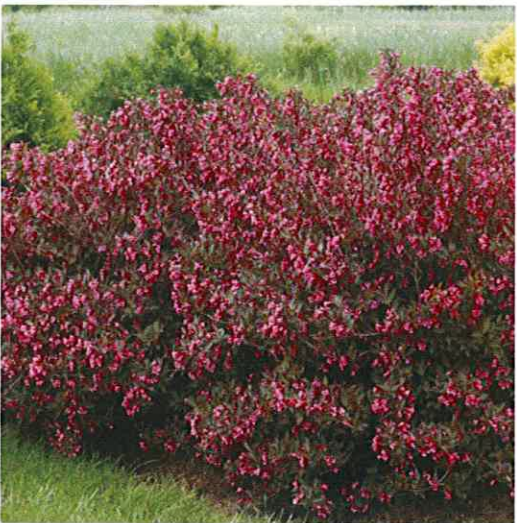

Dwarf Weigela



Spreading Dwarf Spruce



Japanese Forest Grass



Flame Grass



Red Switch Grass



Anemone



Nepeta



Sedum



Perovskia



Coreopsis



Echinacea

****Entry Drive Improvements / Guardhouse landscaping by Owner but will align with Gas Dock planting and landscaping.****