




SCOPE OF PROJECT

i. Two (2) multi-layered illuminated wall cabinets

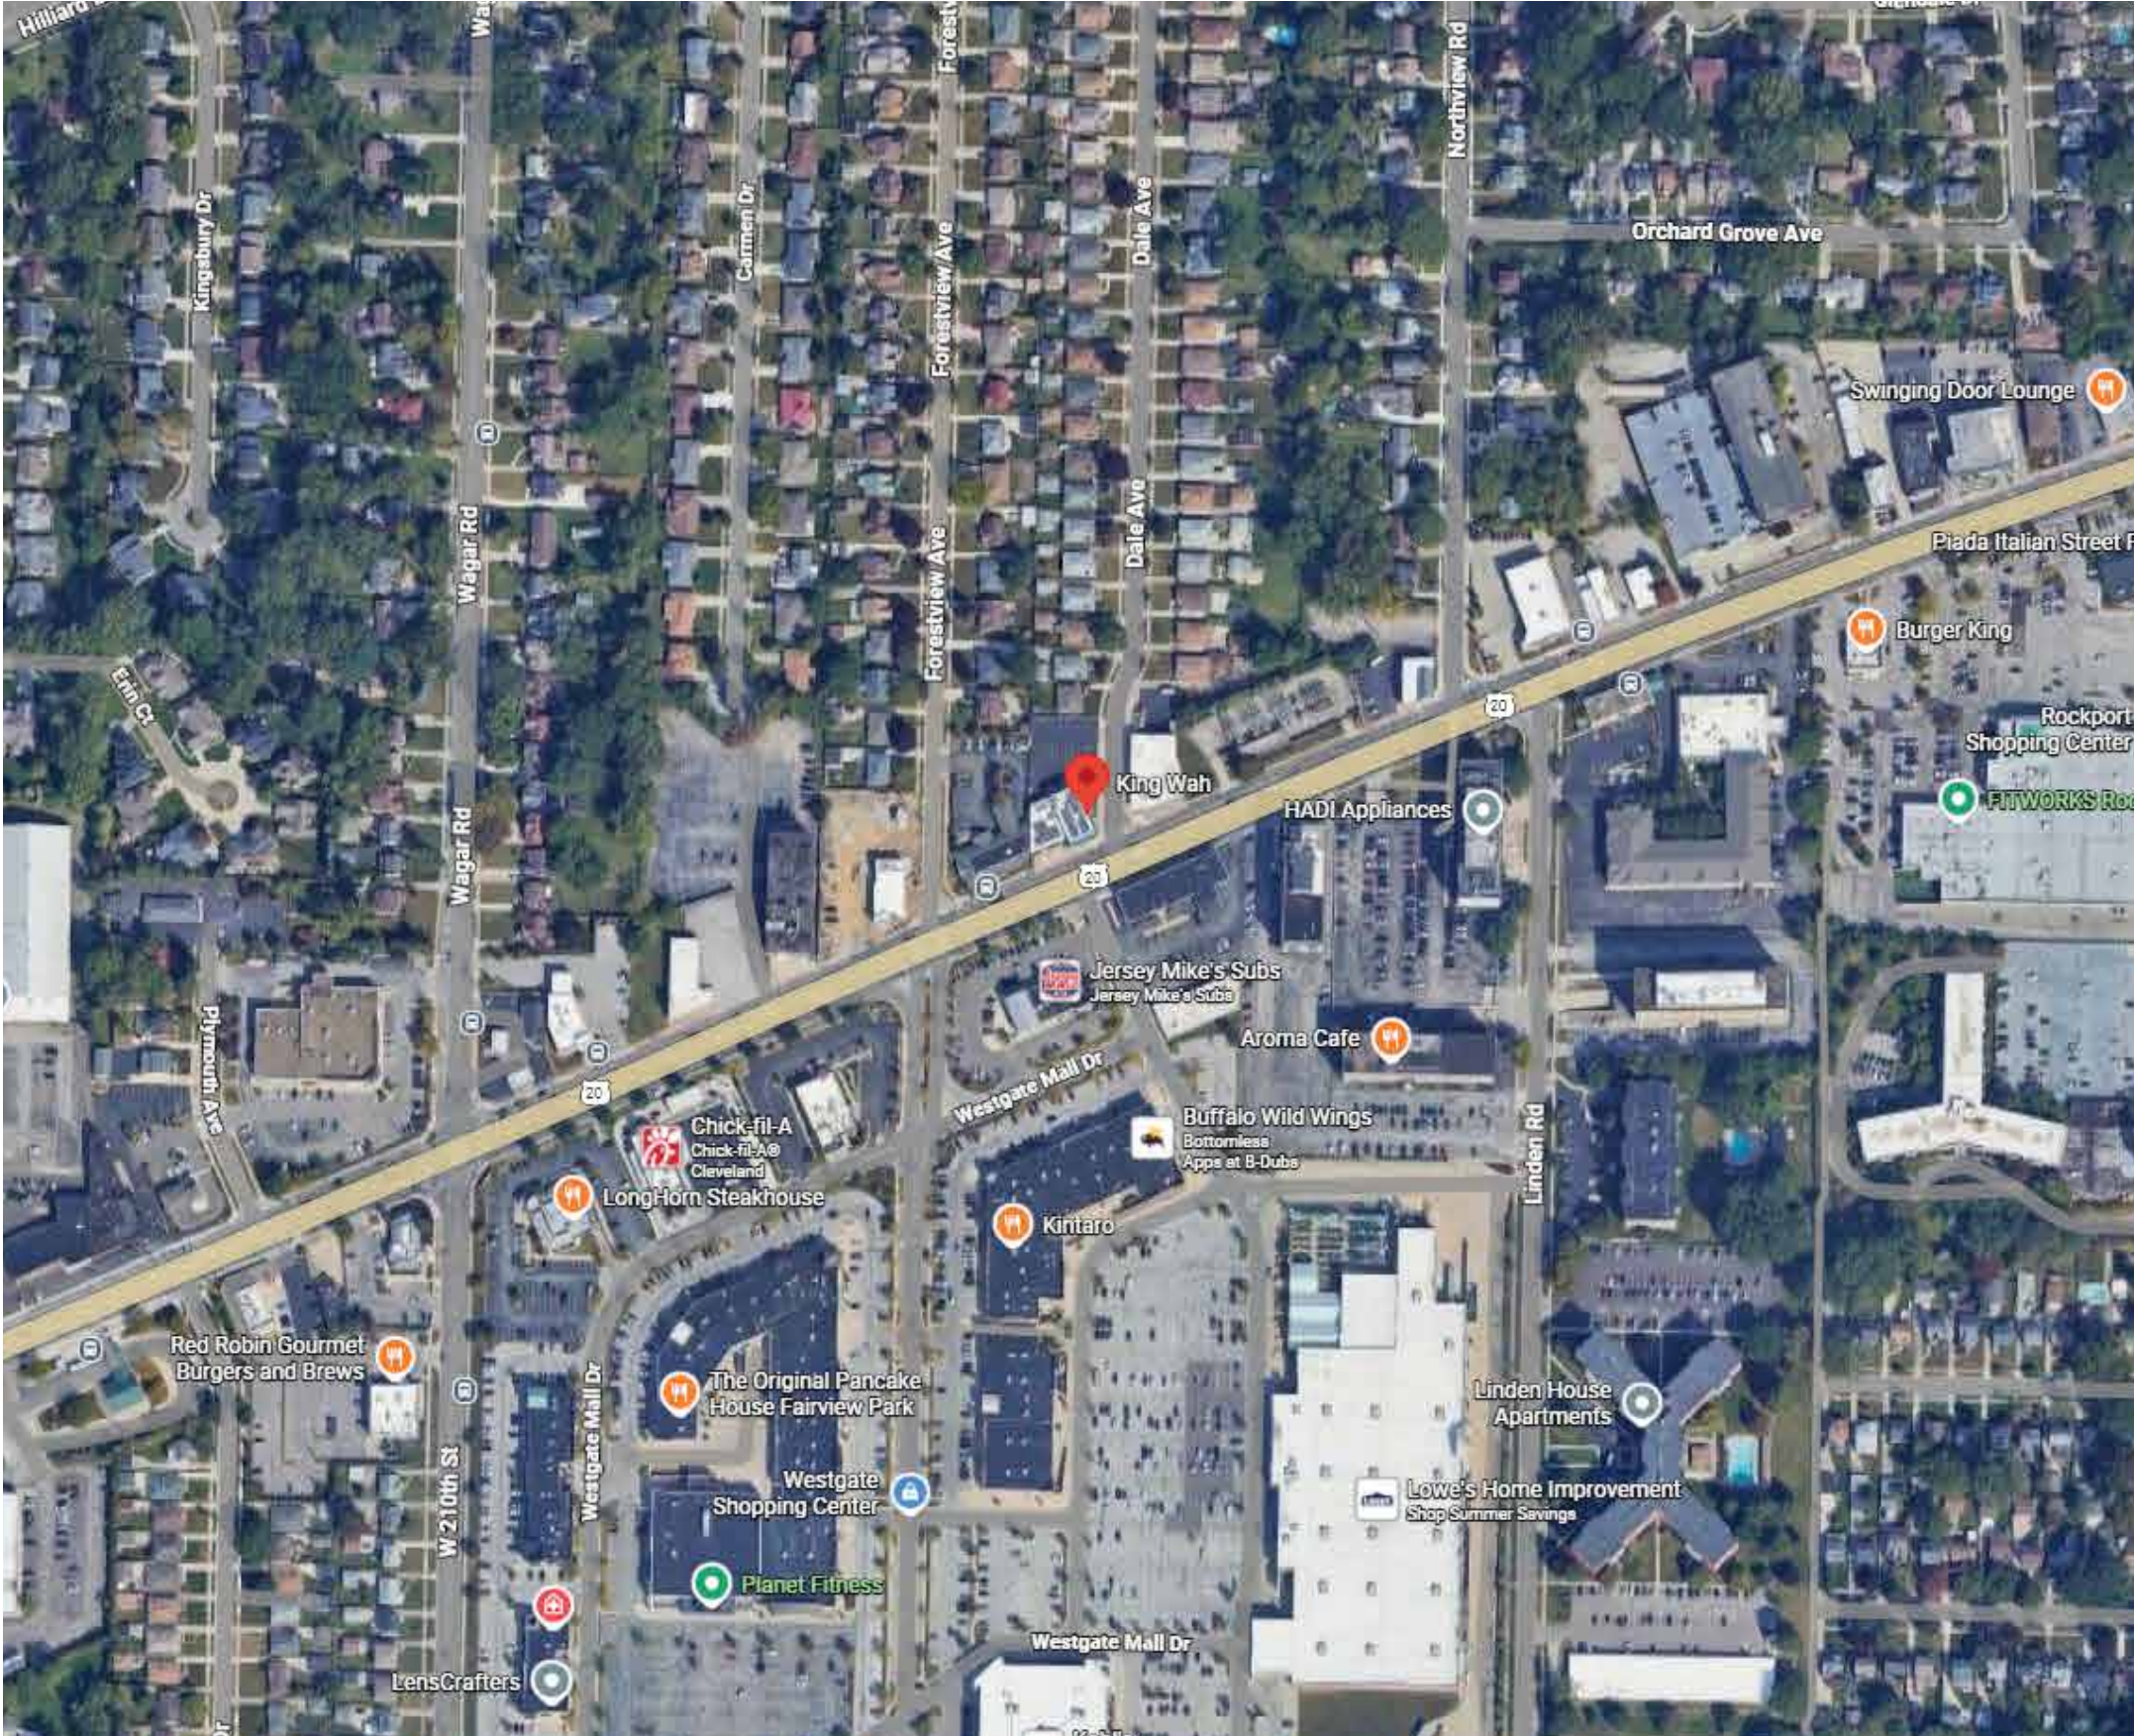

COLORS

- 3M 3630-073
Dark Red
- Black
- PMS 7621 C
- Nikita Architectural Block
Tuscan AWP1818

***ALL MEASUREMENTS & MATERIALS ARE APPROXIMATE FOR PURPOSES OF VISUALIZATION, AND ARE SUBJECT TO CHANGE IF NECESSARY.**

These drawings are the exclusive property of Ellen Benjamin. They represent chargeable time spent. They are submitted for your personal use under the agreement that the use of this design in its entirety or any part will not be reproduced, copied, lent or used for any purpose without written consent from Ellen Benjamin.

KING WAH 20668 CENTER RIDGE RD, ROCKY RIVER, OH 44116	VERSIONS			DATE 08/26/25	PROJECT MANAGER ANNA A.	PAGE DESCRIPTION LOCATION & SCOPE	PAGE NO. 1 OF 8
	V1: 07/09/25 V2: 07/29/25	V3: 08/13/25 V4: 08/22/25	V5: 08/26/25				

QTY: 2

MATERIALS

a. Top black cabinet

CABINET BODY: All-aluminum fabrication, painted black

FACE: .090 routed aluminum, painted black

BACK: .177 white polycarbonate for white halo glow

“KING WAH”: 1/2” #2447 white acrylic push-thrus w/ vinyl graphics

“RESTAURANT”: Routed/backed up w/ .177 white polycarbonate

PAINT: Std. black, satin

GRAPHICS: 3M 3630-073 Dark Red translucent vinyl for faces of push-thrus

LIGHTING: Front-and-rear-illuminated w/ house 7500K white LEDs & 12V remote power supplies; UL listed w/ drain holes

MOUNTING: Mounted to bottom tan cabinet w/ threaded aluminum studs & white spacers

b. Middle tan cabinet

CABINET BODY: All-aluminum fabrication, painted tan

FACE: .090 aluminum w/ vinyl graphics

BACK: .177 white polycarbonate w/ vinyl graphics for red halo glow

PAINT: Match to Nikita Architectural Block Tuscan AWP1818 (**will need physical sample for a color match**)

GRAPHICS: Digitally-printed & laminated opaque vinyl graphics for face, 3M 3630-073 Dark Red translucent vinyl for back

LIGHTING: Rear-illuminated w/ house 7500K white LEDs & 12V remote power supplies; UL listed w/ drain holes

MOUNTING: Mounted to fascia w/ threaded aluminum studs & white spacers

c. Red backer panel

CABINET BODY: 6mm ACM, painted red

PAINT: PMS 7621 C, satin

MOUNTING: Drilled flush to fascia (hardware by installer)

COLORS



3M 3630-073
Dark Red




Nikita Arch.
Tuscan AWP1818



Black



PMS 7621 C

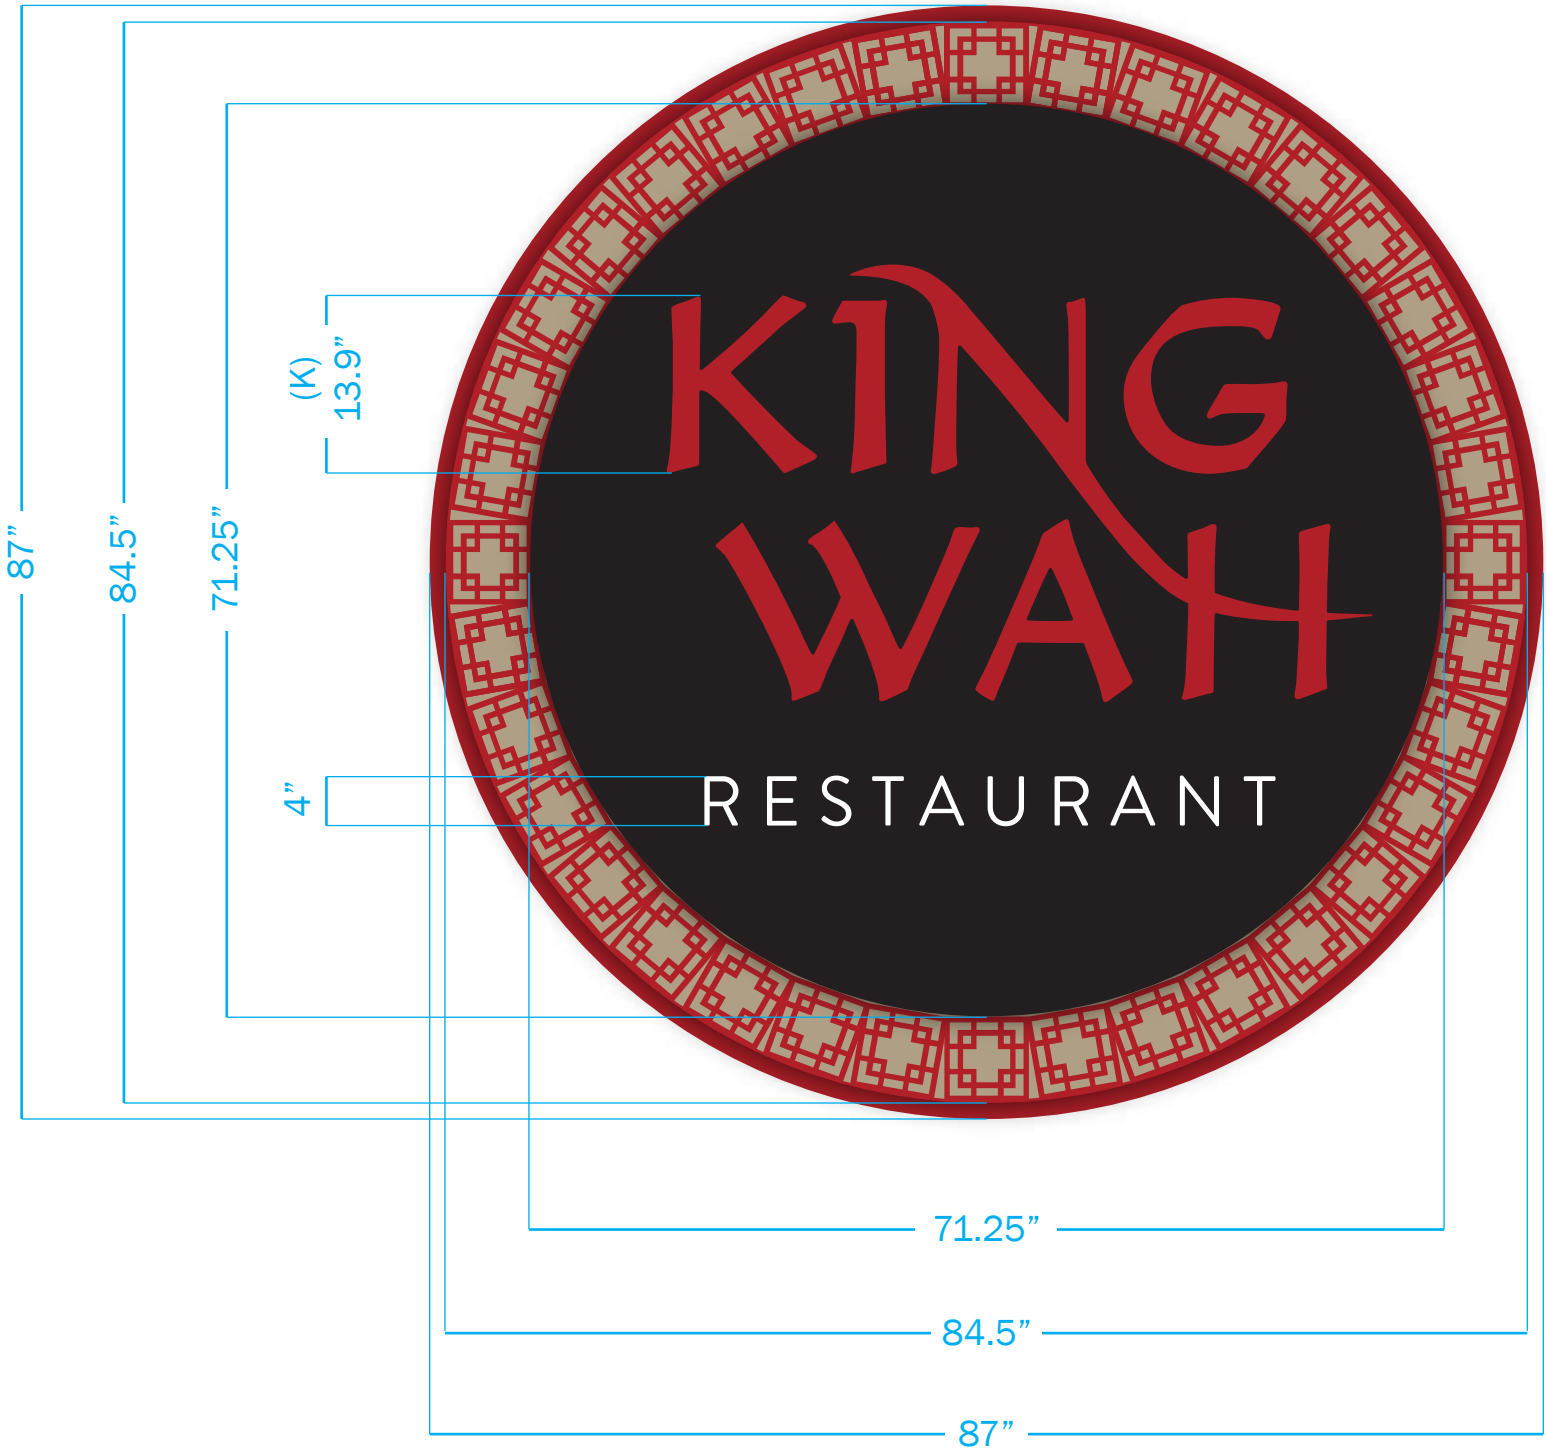

***ALL MEASUREMENTS & MATERIALS ARE APPROXIMATE FOR PURPOSES OF VISUALIZATION, AND ARE SUBJECT TO CHANGE IF NECESSARY.**

These drawings are the exclusive property of Ellen Benjamin. They represent chargeable time spent. They are submitted for your personal use under the agreement that the use of this design in its entirety or any part will not be reproduced, copied, lent or used for any purpose without written consent from Ellen Benjamin.

KING WAH
20668 CENTER RIDGE RD, ROCKY RIVER, OH 44116

EACH

OVERALL DIMENSIONS: 7' - 0.5" W x 7' - 0.5" H x 9" D
SQUARE FOOTAGE 49.6 ft.²

SCALE
1 : 15

DATE
08/26/25

PROJECT MANAGER
ANNA A.

PAGE DESCRIPTION
FRONT VIEW

PAGE NO.
2 OF 8

DIRECT SIDE VIEW

ORTHOGRAPHIC VIEW

PAGE NO.
3 OF 8

SOUTH ELEVATION
(View from Center Ridge Rd.)




EAST ELEVATION
(View from Dale Ave.)




EXISTING CONDITIONS

KING WAH 20668 CENTER RIDGE RD, ROCKY RIVER, OH 44116	SCALE	DATE	PROJECT MANAGER	PAGE DESCRIPTION	PAGE NO.
	AS NOTED	08/26/25	ANNA A.	EXISTING CONDITIONS	4 OF 8

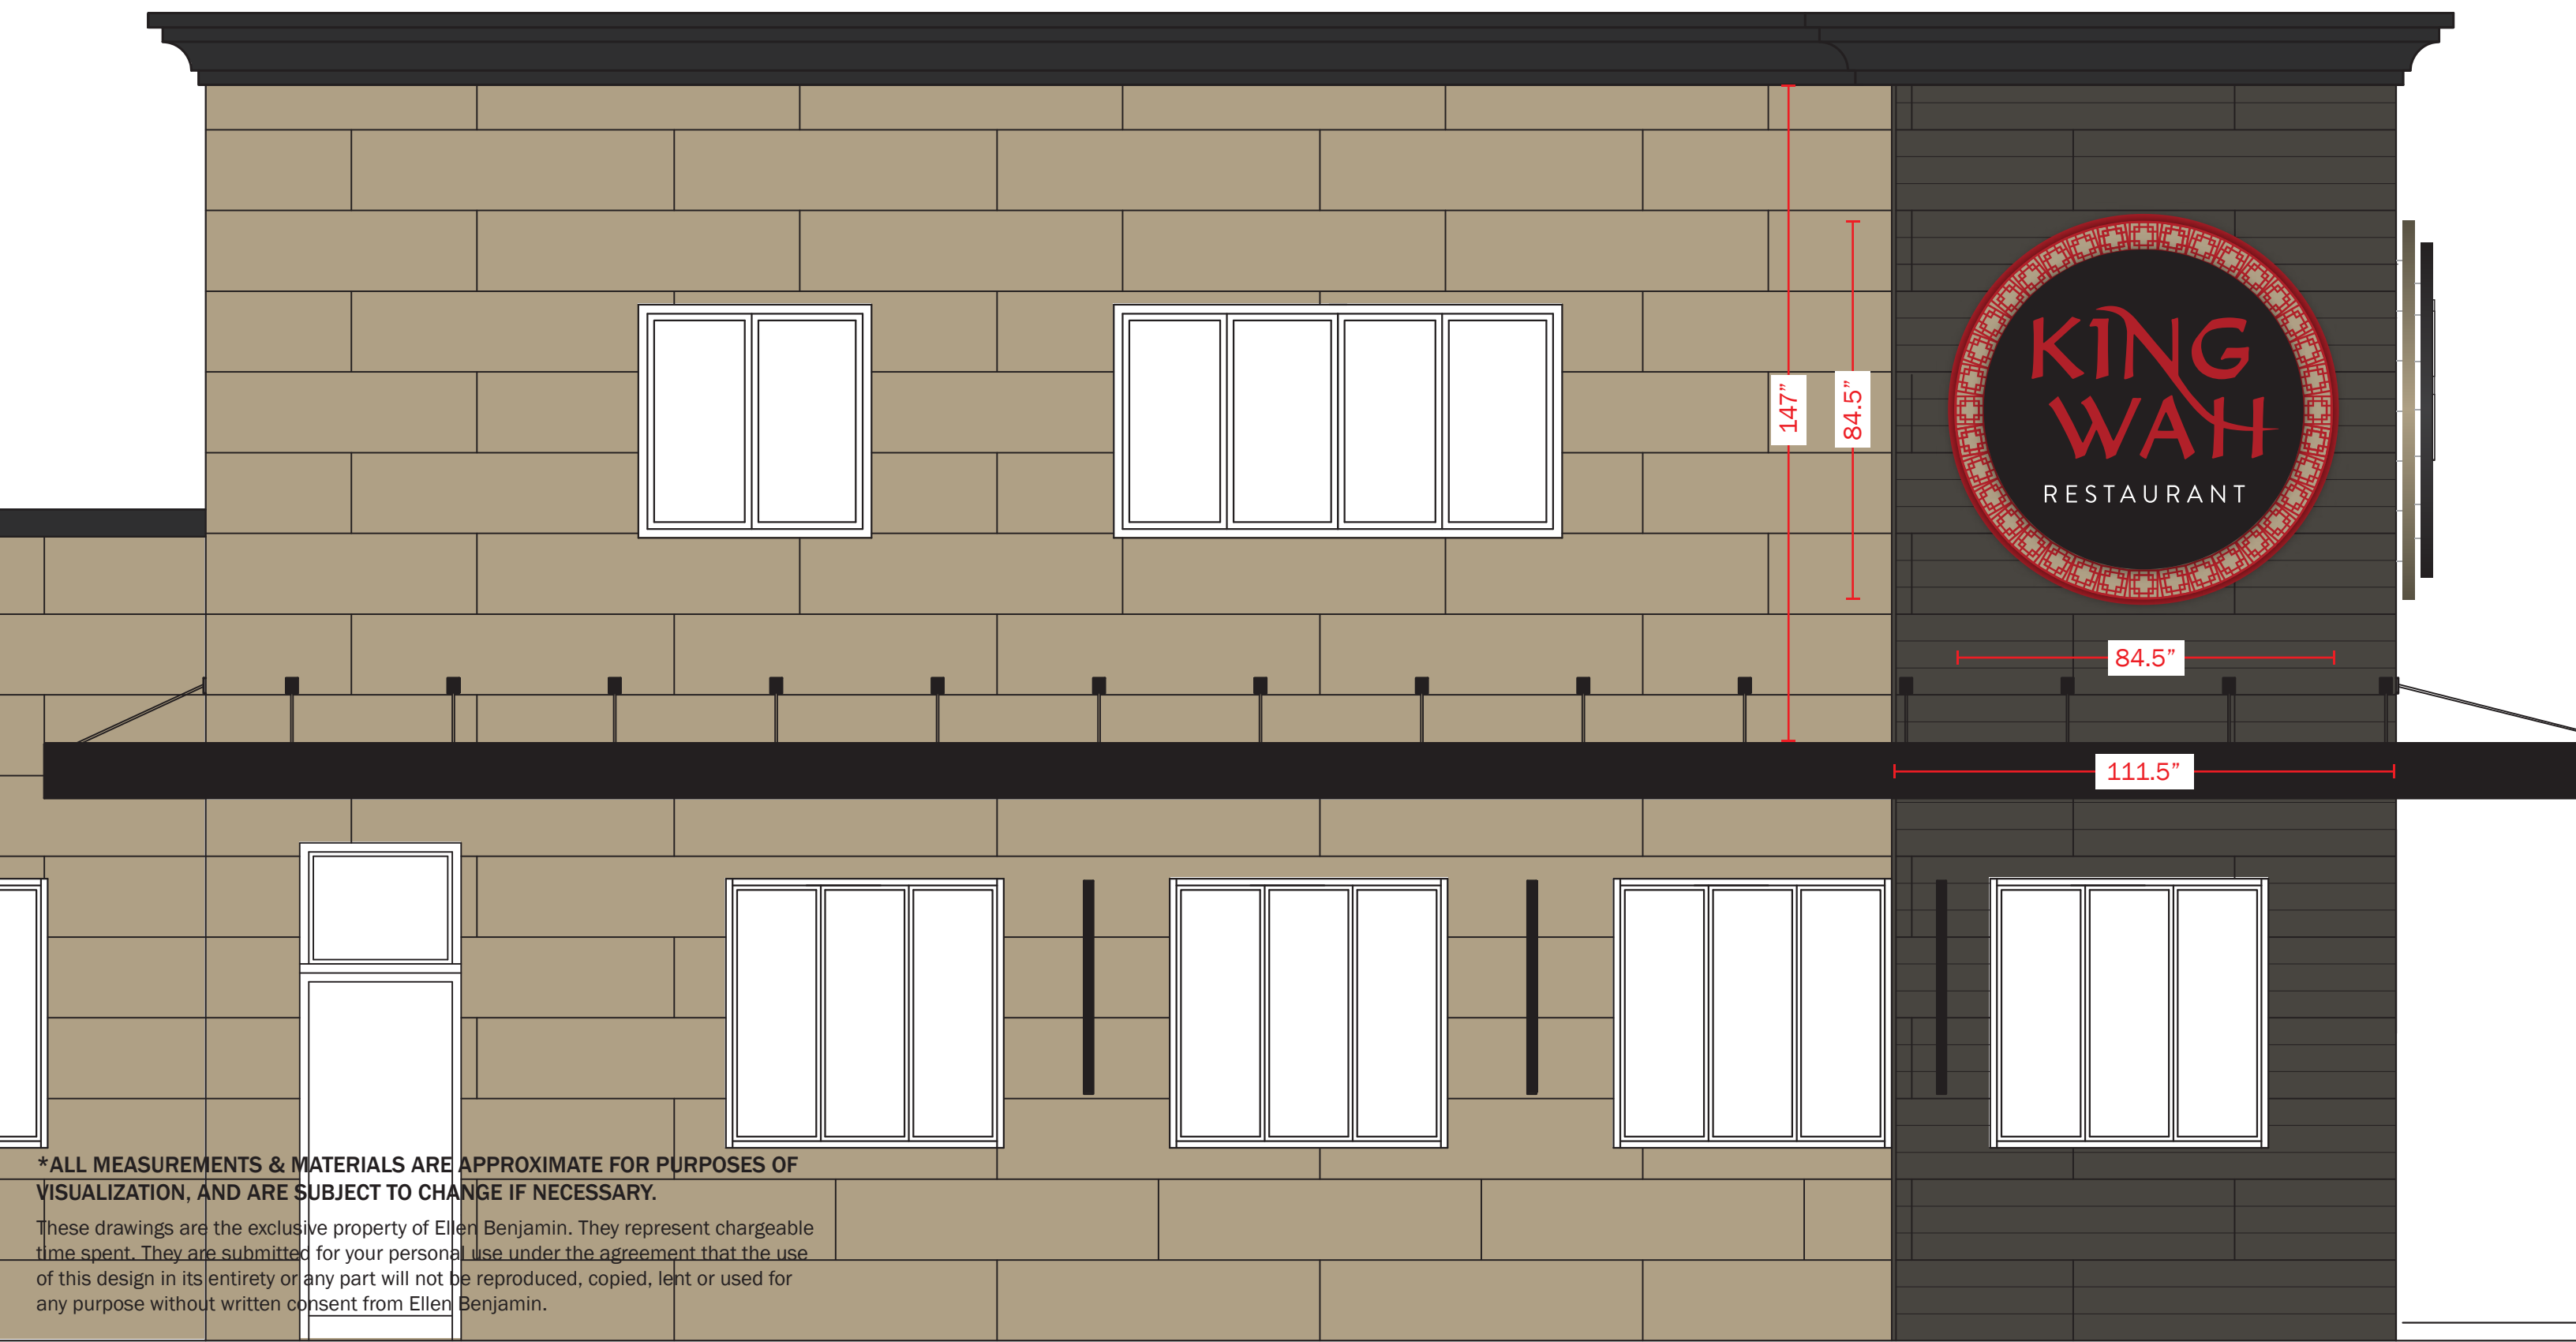

KING WAH 20668 CENTER RIDGE RD, ROCKY RIVER, OH 44116	OVERALL DIMENSIONS: 7' - 0.5" W x 7' - 0.5" H x 9" D	SCALE	DATE	PROJECT MANAGER	PAGE DESCRIPTION	PAGE NO.
	SQUARE FOOTAGE 49.6 ft. ²	AS NOTED	08/26/25	ANNA A.	SOUTH ELEVATION MOCK-UP ON SITE - DAY	5 OF 8

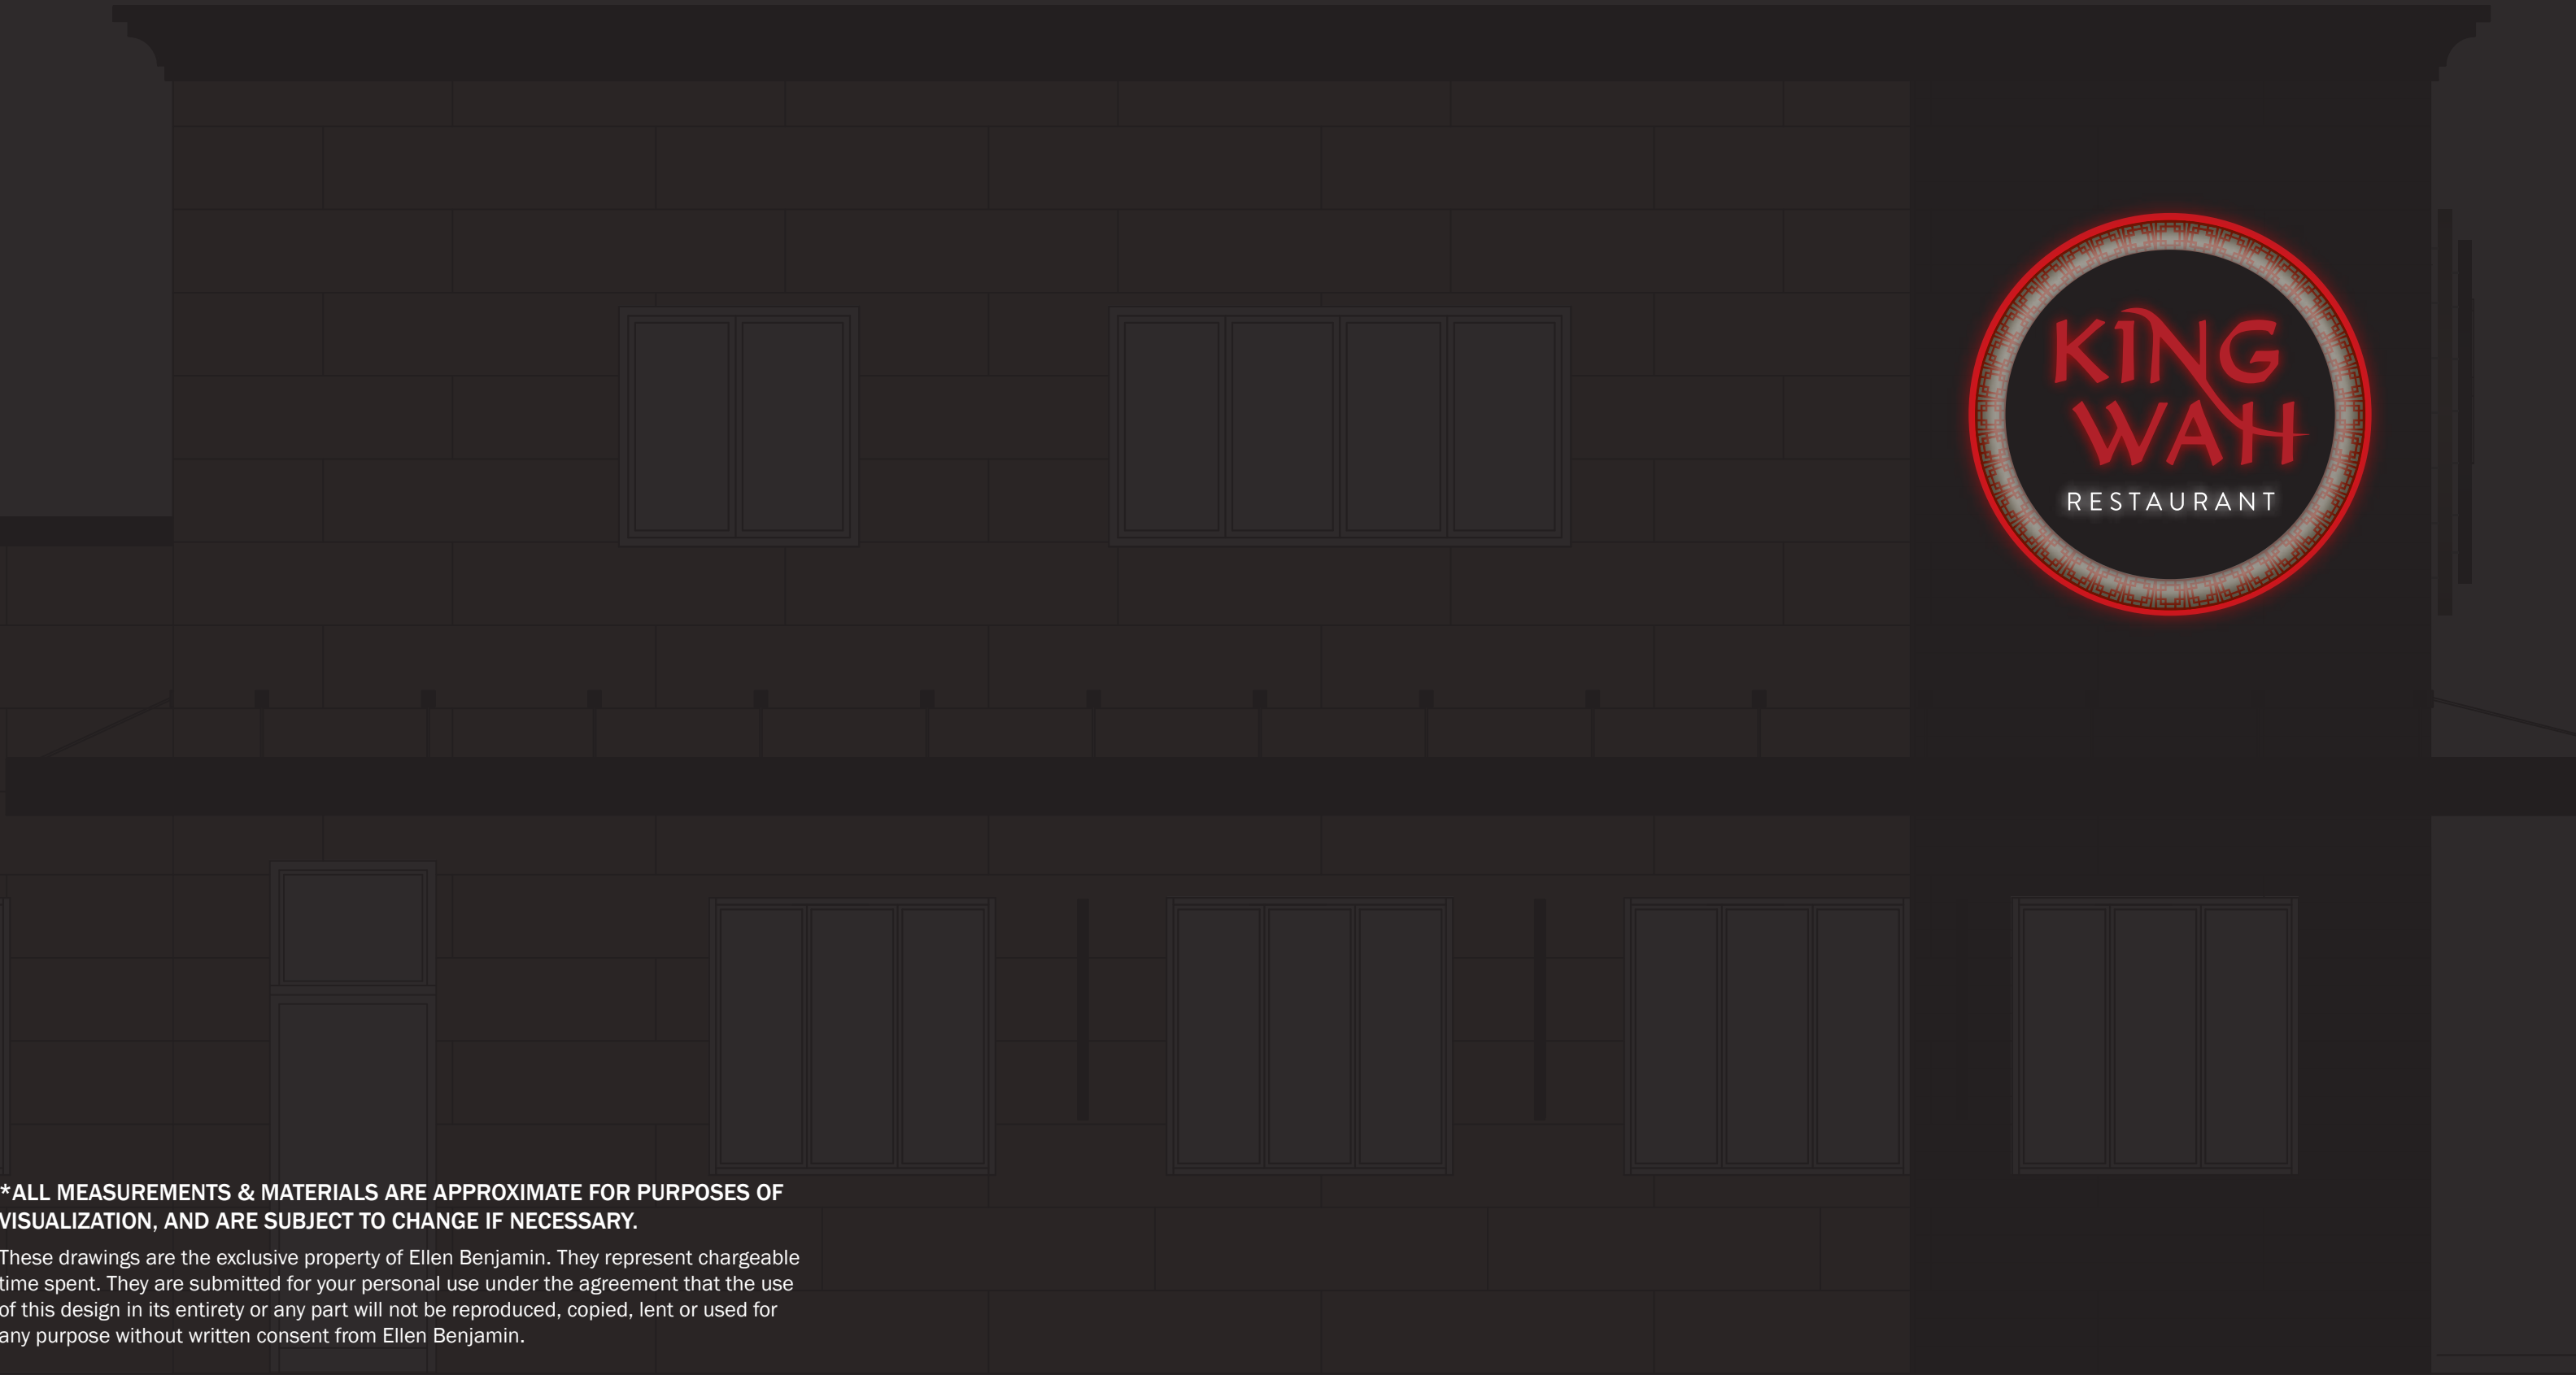



***ALL MEASUREMENTS & MATERIALS ARE APPROXIMATE FOR PURPOSES OF VISUALIZATION, AND ARE SUBJECT TO CHANGE IF NECESSARY.**

These drawings are the exclusive property of Ellen Benjamin. They represent chargeable time spent. They are submitted for your personal use under the agreement that the use of this design in its entirety or any part will not be reproduced, copied, lent or used for any purpose without written consent from Ellen Benjamin.

KING WAH 20668 CENTER RIDGE RD, ROCKY RIVER, OH 44116	OVERALL DIMENSIONS: 7' - 0.5" W x 7' - 0.5" H x 9" D	SCALE	DATE	PROJECT MANAGER	PAGE DESCRIPTION	PAGE NO.
	SQUARE FOOTAGE 49.6 ft. ²	AS NOTED	08/26/25	ANNA A.	SOUTH ELEVATION MOCK-UP ON SITE - NIGHT	6 OF 8



KING WAH 20668 CENTER RIDGE RD, ROCKY RIVER, OH 44116	OVERALL DIMENSIONS: 7' - 0.5" W x 7' - 0.5" H x 9" D	SCALE	DATE	PROJECT MANAGER	PAGE DESCRIPTION	PAGE NO.
	SQUARE FOOTAGE 49.6 ft. ²	AS NOTED	08/26/25	ANNA A.	EAST ELEVATION MOCK-UP ON SITE - DAY	7 OF 8

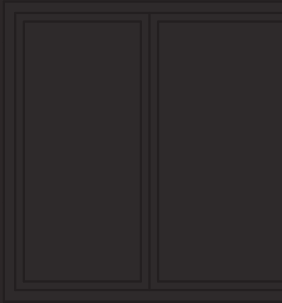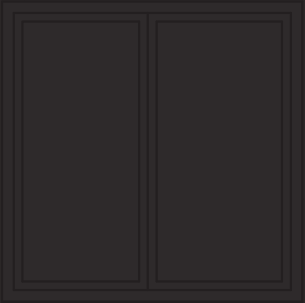

***ALL MEASUREMENTS & MATERIALS ARE APPROXIMATE FOR PURPOSES OF VISUALIZATION, AND ARE SUBJECT TO CHANGE IF NECESSARY.**

These drawings are the exclusive property of Ellen Benjamin. They represent chargeable time spent. They are submitted for your personal use under the agreement that the use of this design in its entirety or any part will not be reproduced, copied, lent or used for any purpose without written consent from Ellen Benjamin.

KING WAH 20668 CENTER RIDGE RD, ROCKY RIVER, OH 44116	OVERALL DIMENSIONS: 7' - 0.5" W x 7' - 0.5" H x 9" D	SCALE	DATE	PROJECT MANAGER	PAGE DESCRIPTION	PAGE NO.
	SQUARE FOOTAGE 49.6 ft. ²	AS NOTED	08/26/25	ANNA A.	EAST ELEVATION MOCK-UP ON SITE - NIGHT	8 OF 8