


ZONING INFORMATION:

Parcel No: 302-14-095
Zoning District: R1

Rear Yard Setback: 25 feet
Side Yard Setback: 8 feet each side, sum of both sides not less than 16 feet

Height: 25 feet

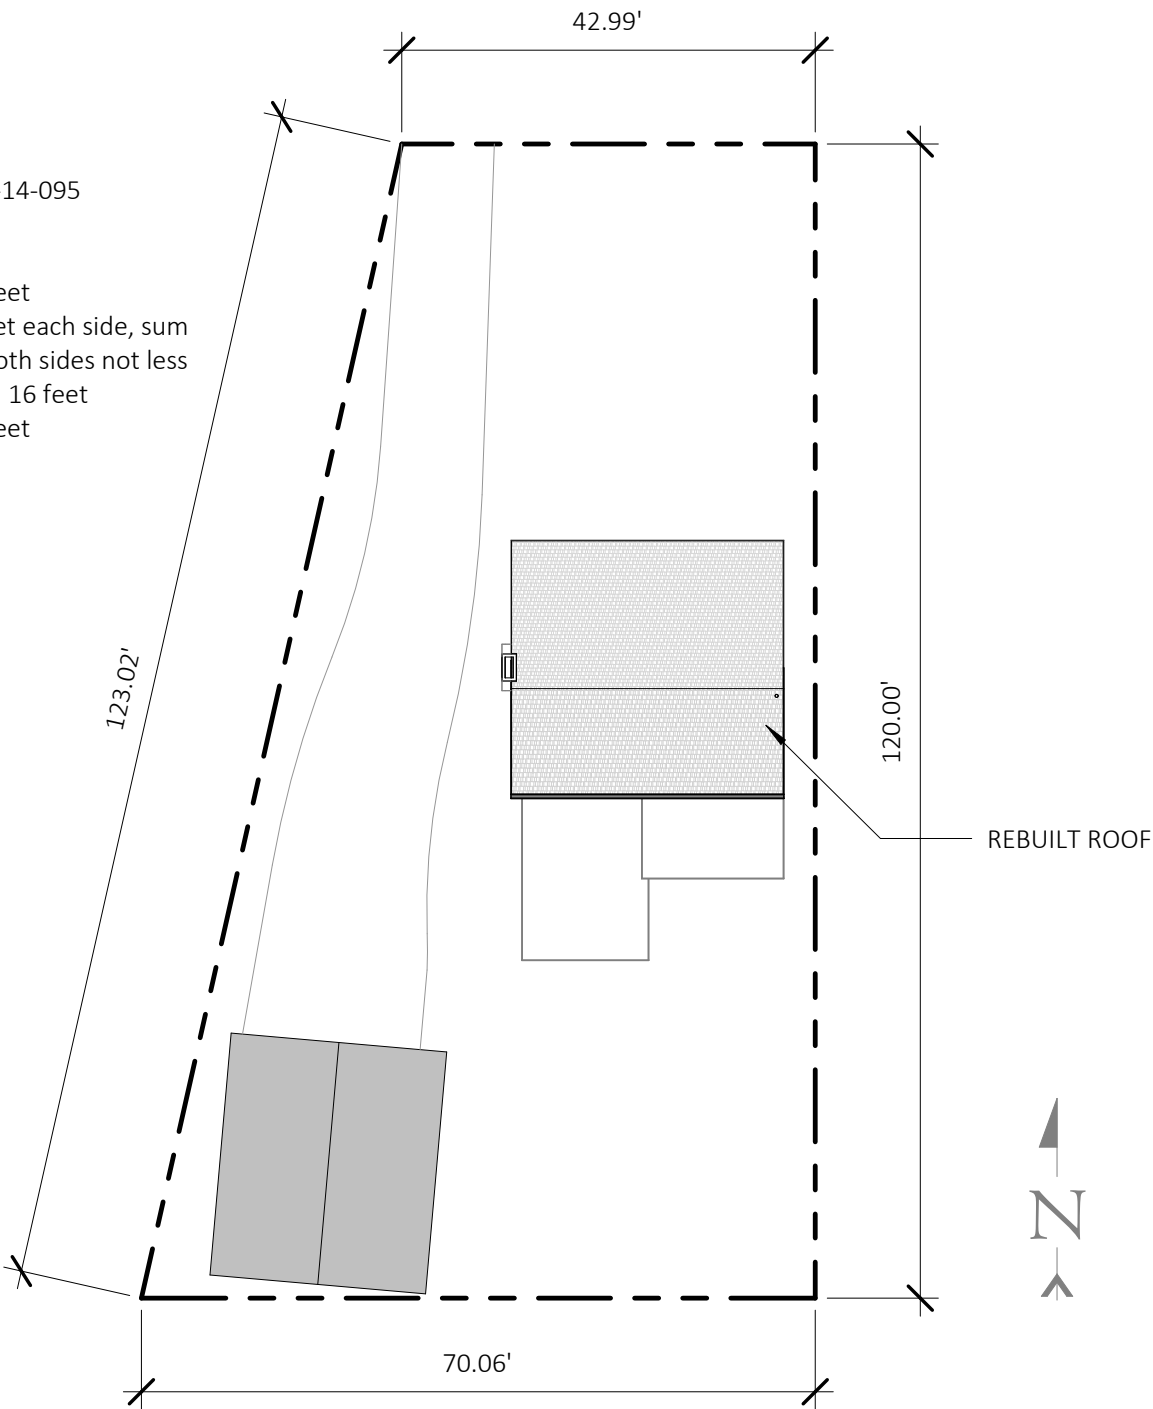






EAST NEIGHBORS





WEST NEIGHBOR



NORTH NEIGHBORS

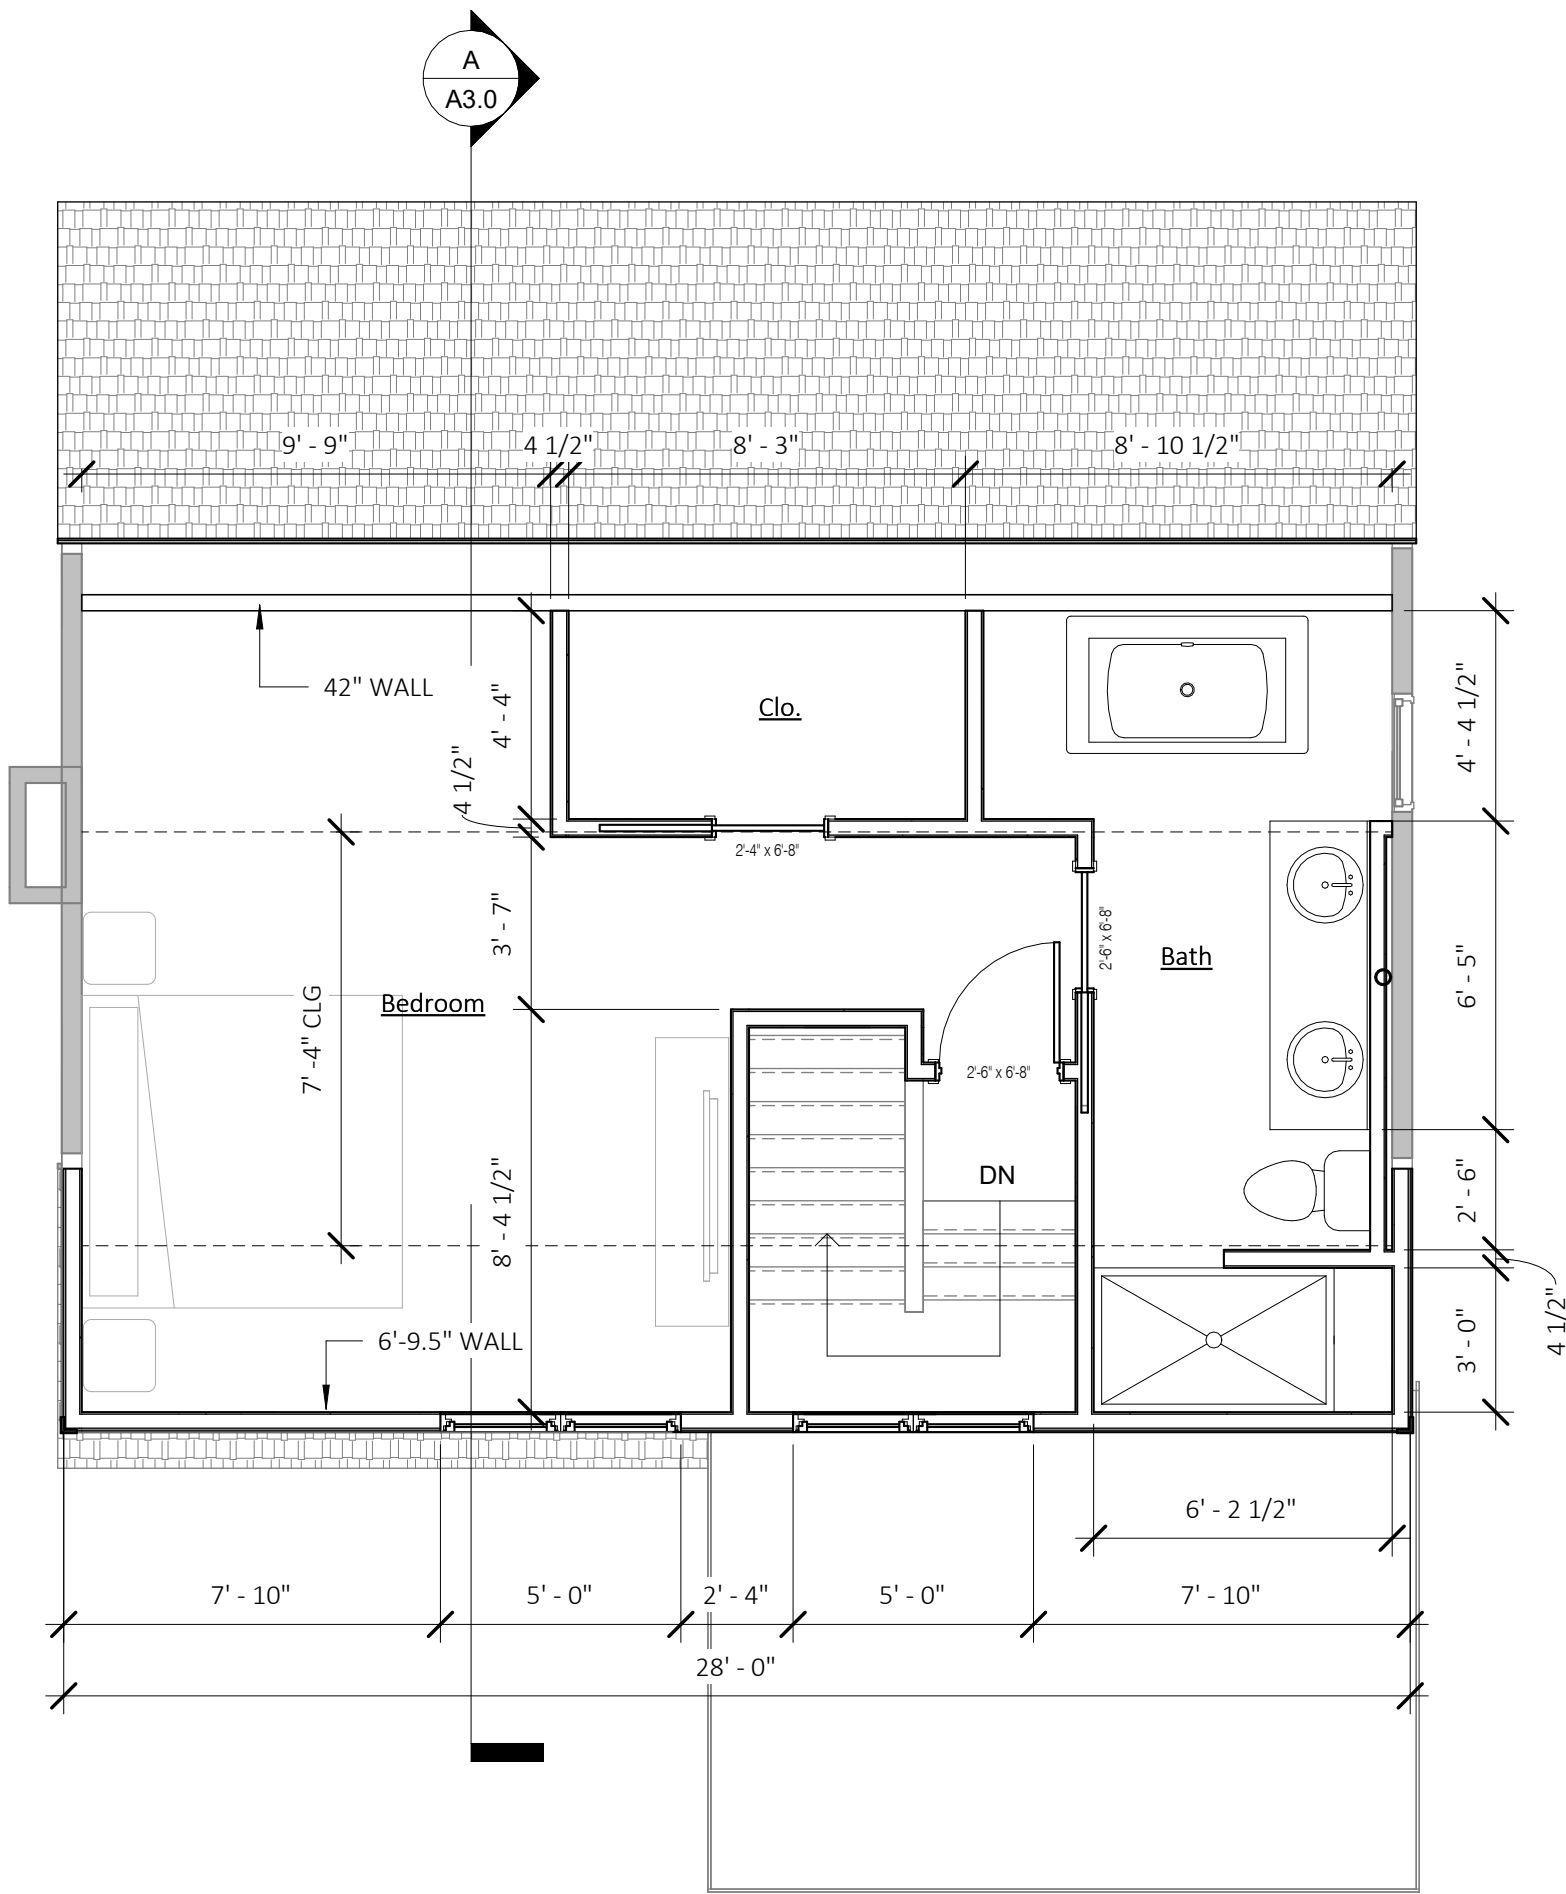

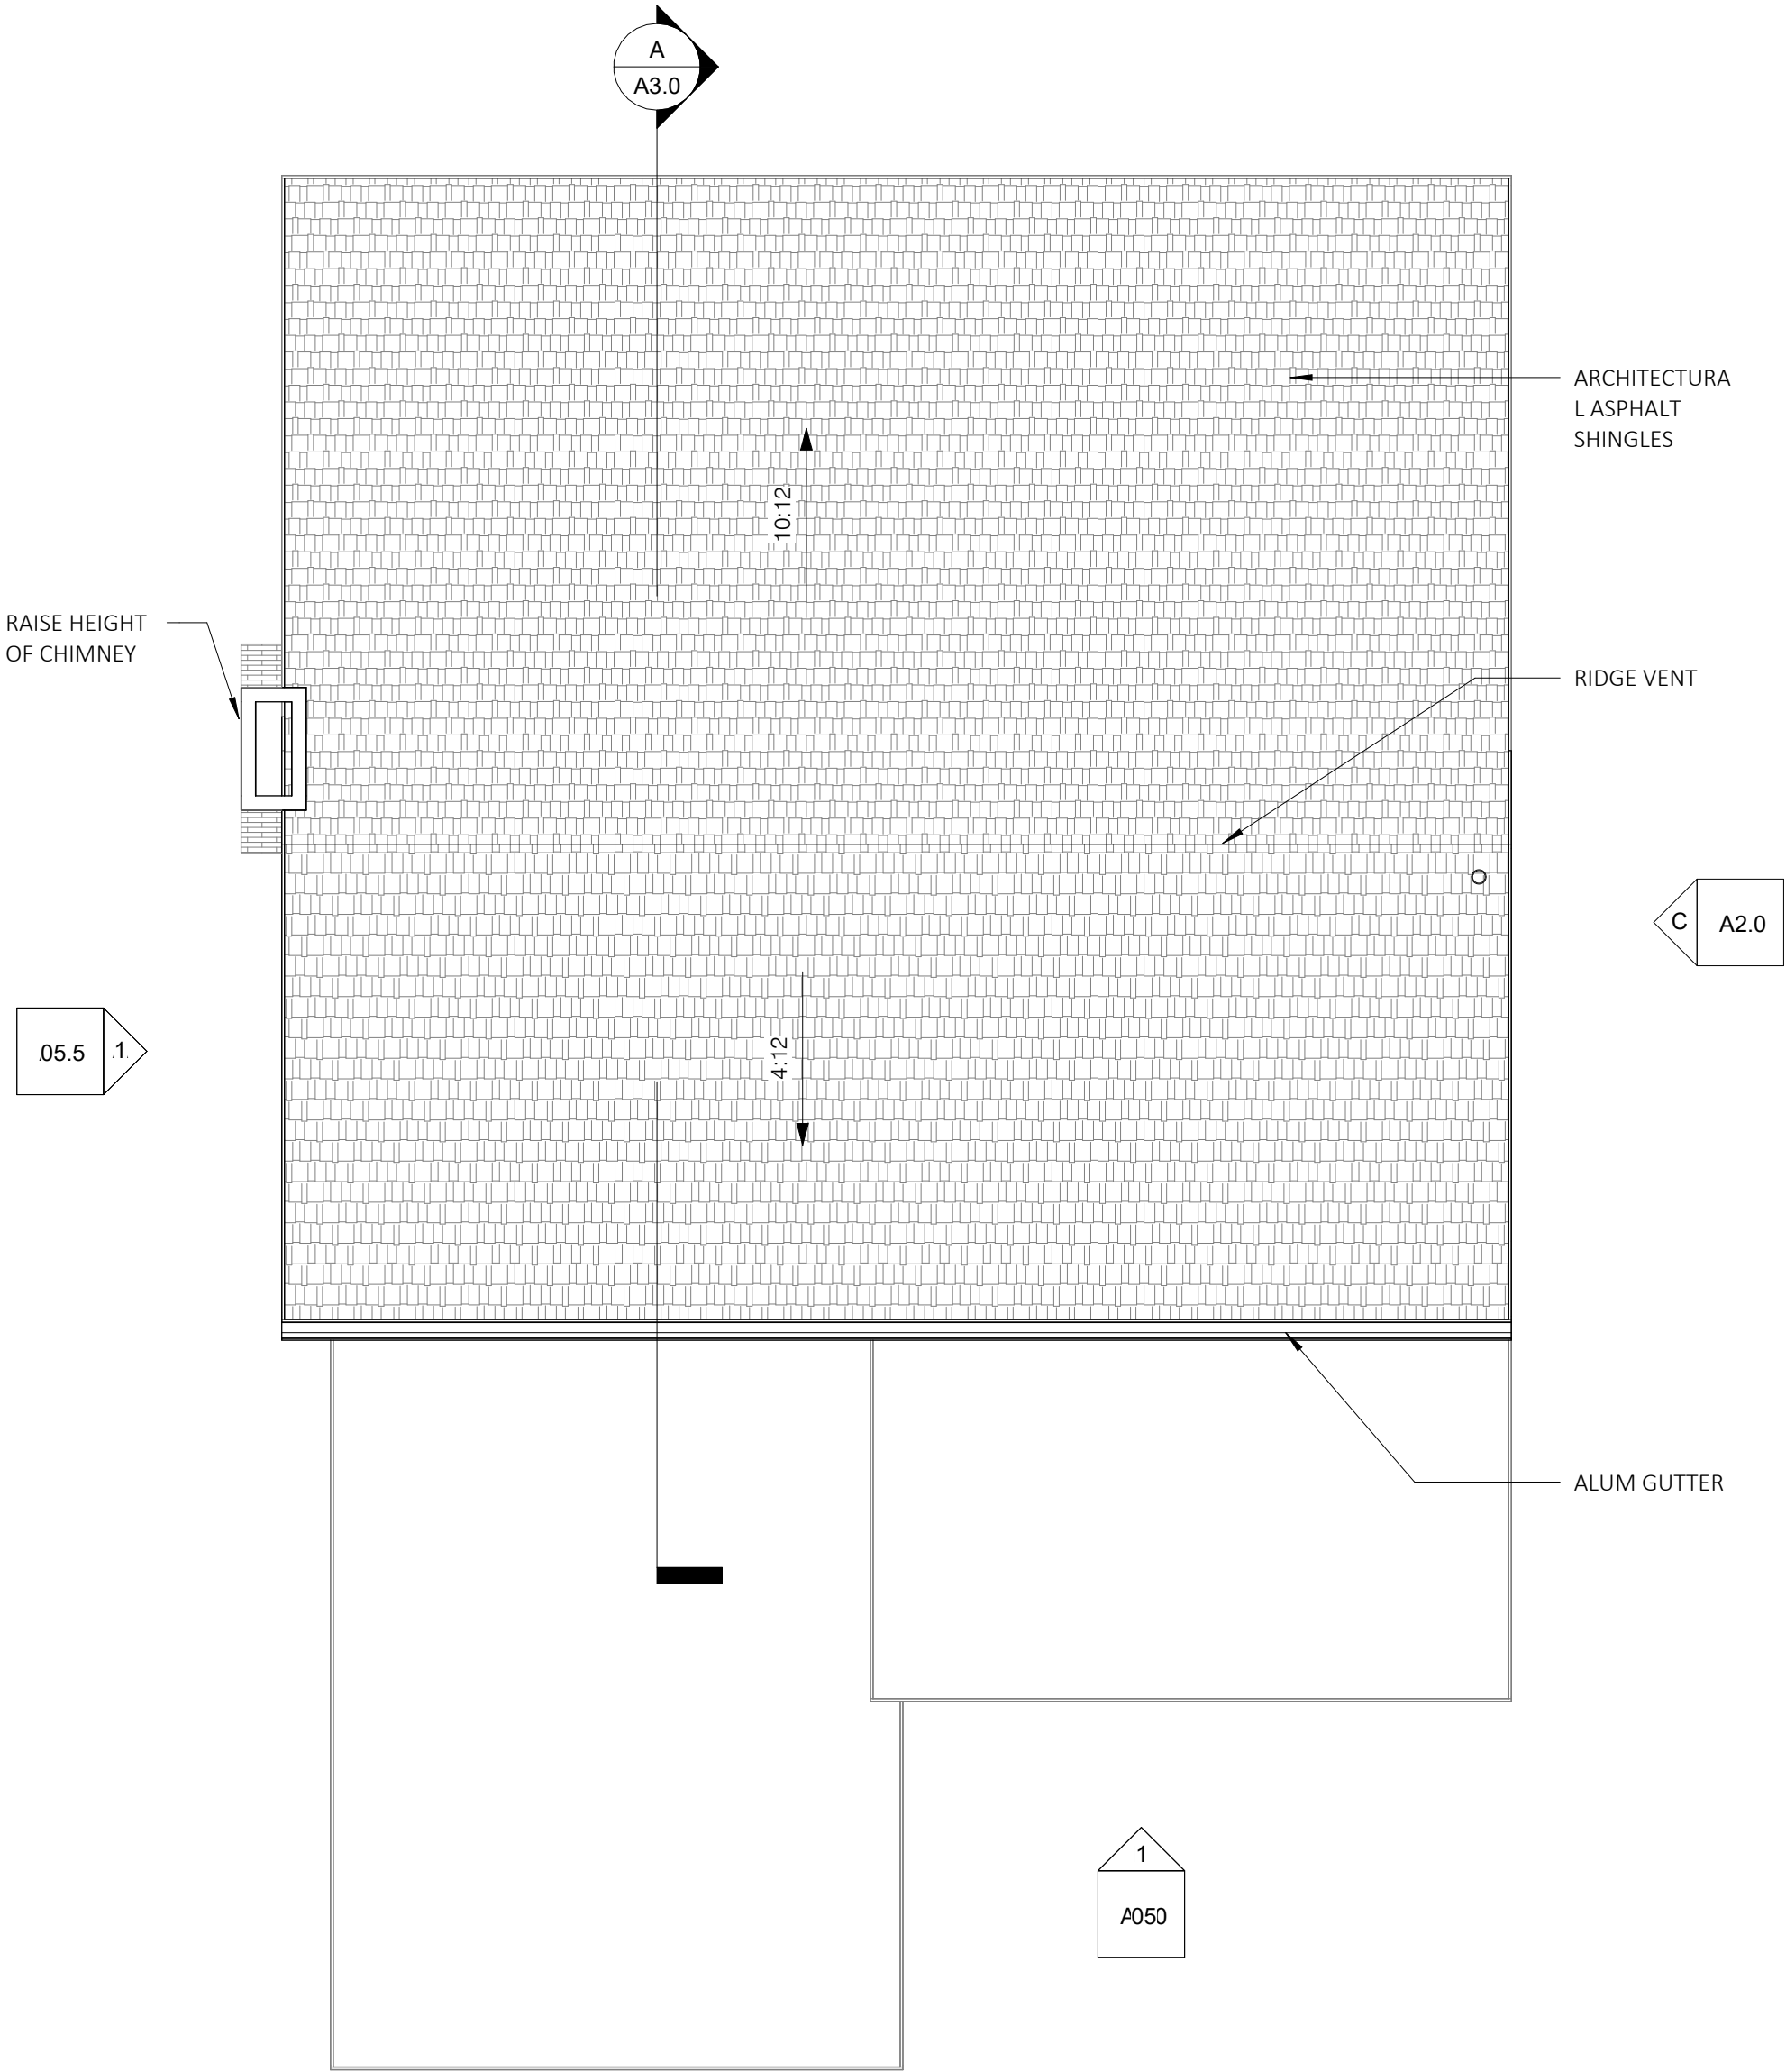

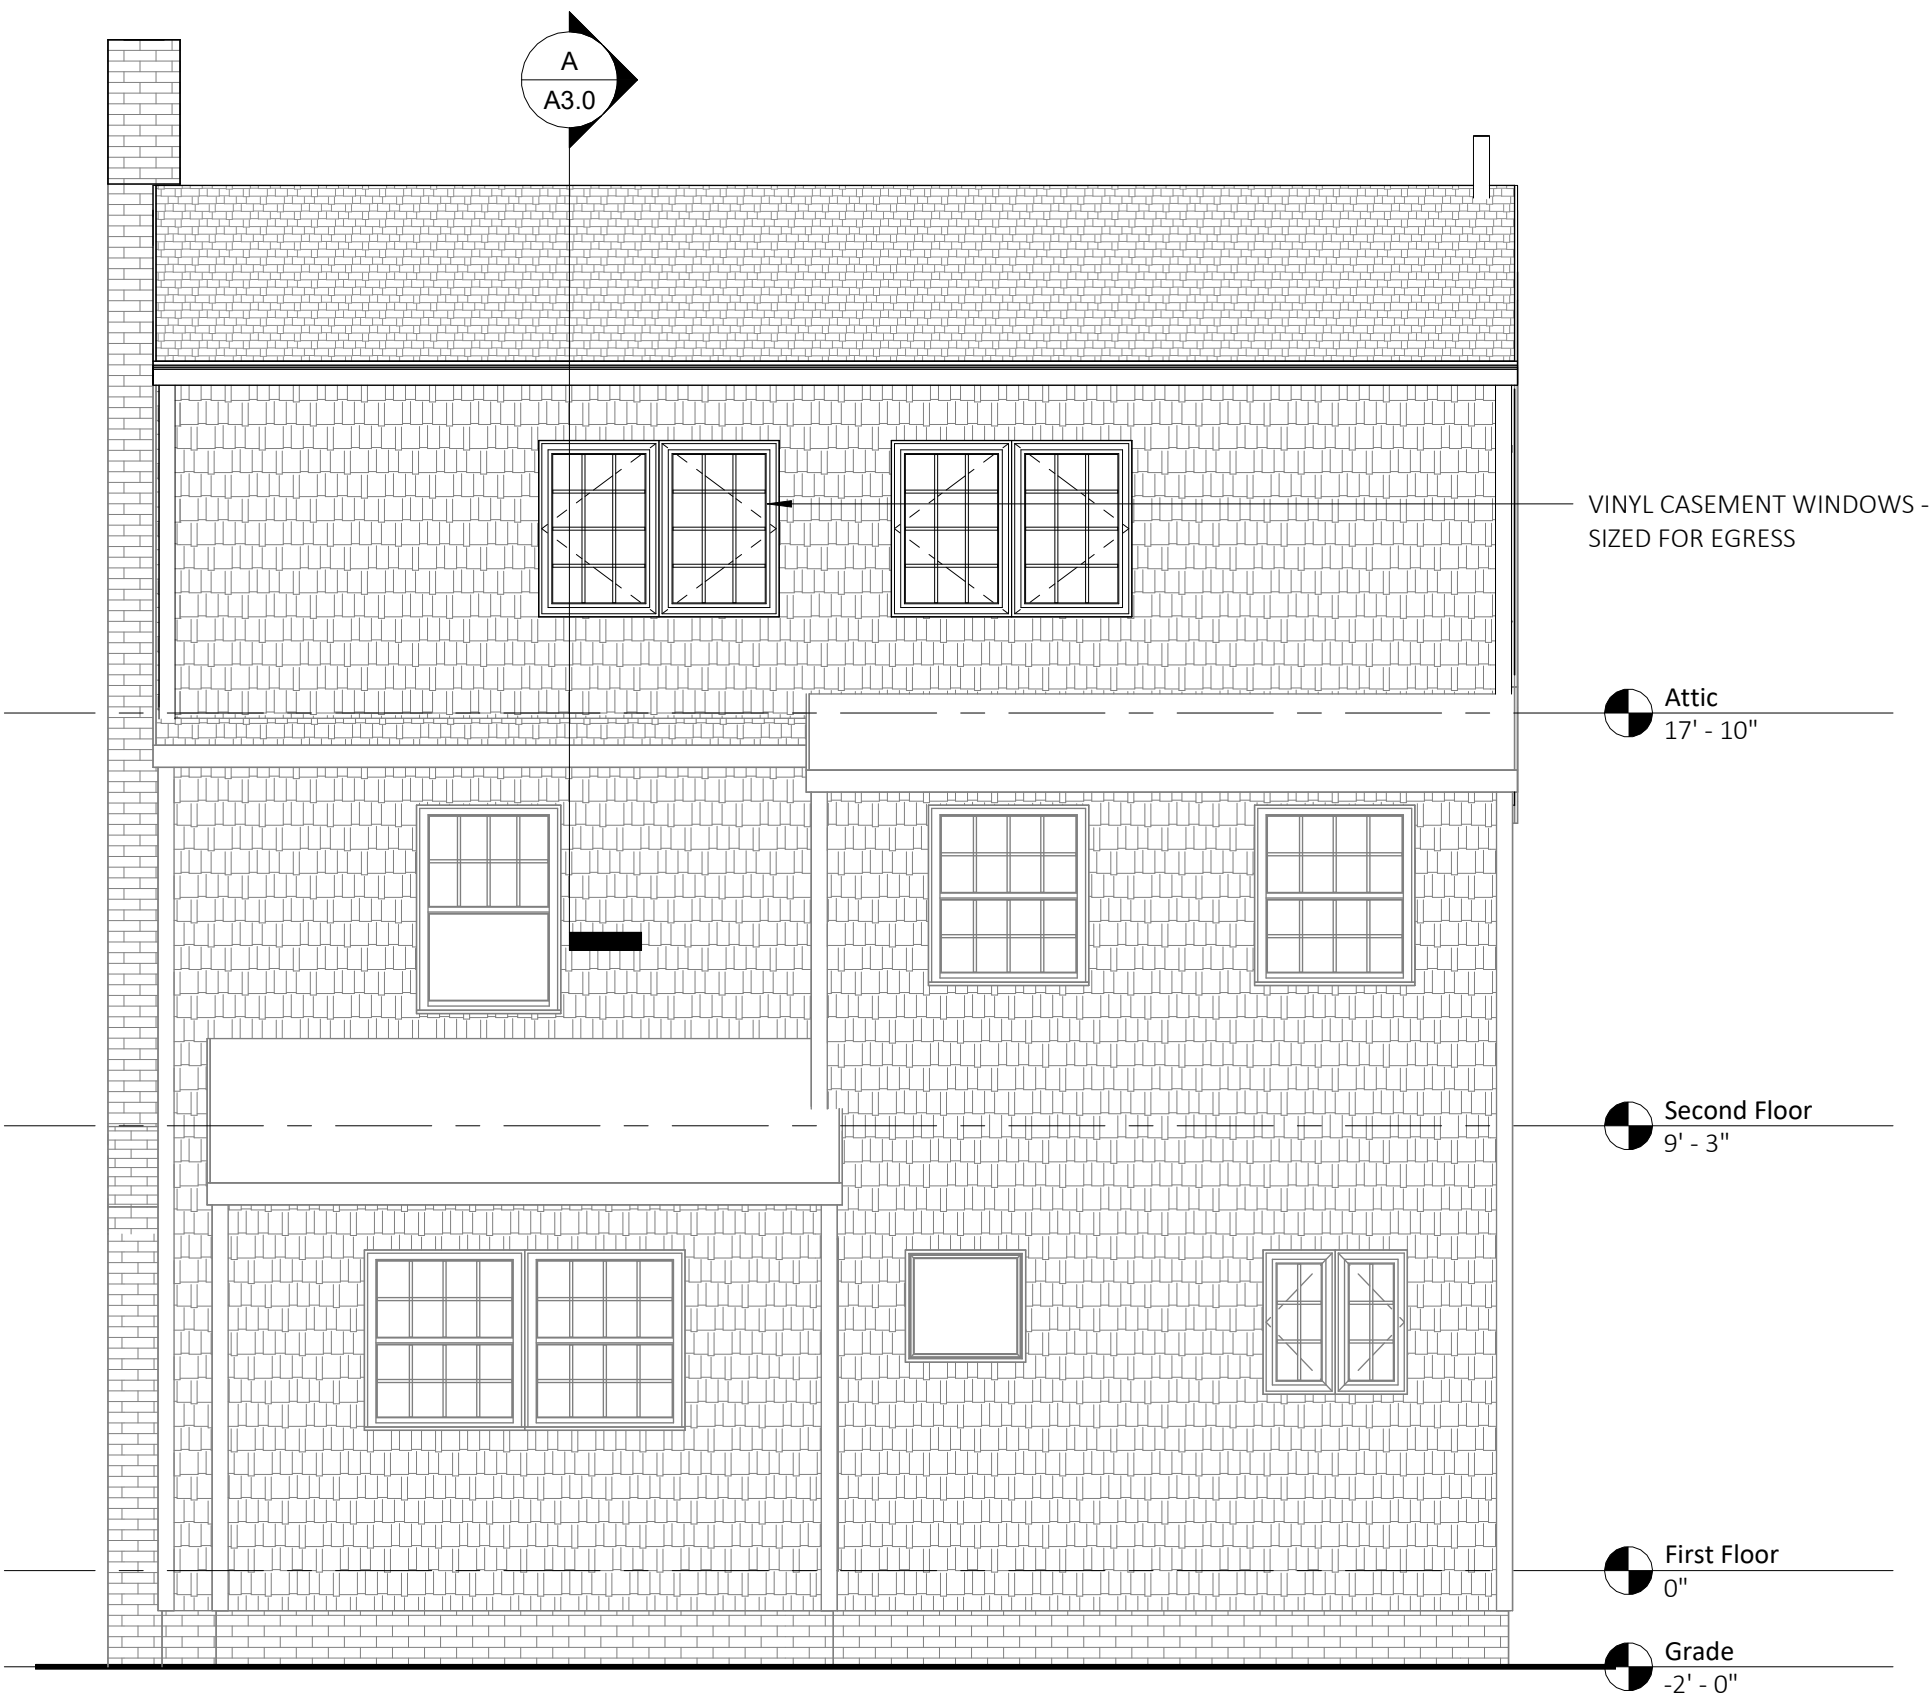

EXTEND CHIMNEY TO BE 3' ABOVE NEW RIDGE

NEW DORMER - SHAKE SIDING TO MATCH EXISTING

Attic
17' - 10"

Second Floor
9' - 3"

First Floor
0"

Grade
-2' - 0"



West Elevation

Sam and Roberta Zingale

Master Suite - Option C

