




The Arcus Group, Inc.
A R C H I T E C T S
 1244 Smith Court, Rocky River, Ohio 44116
 Tel: 440.356.5530 Email: design@arcus-group.com
 10-17-25

Lake Road Elevation

SCALE 1/4" = 1'-0"

**Renovation for
 The Allen Residence**
 20661 Avalon Drive
 Bay Village, Ohio

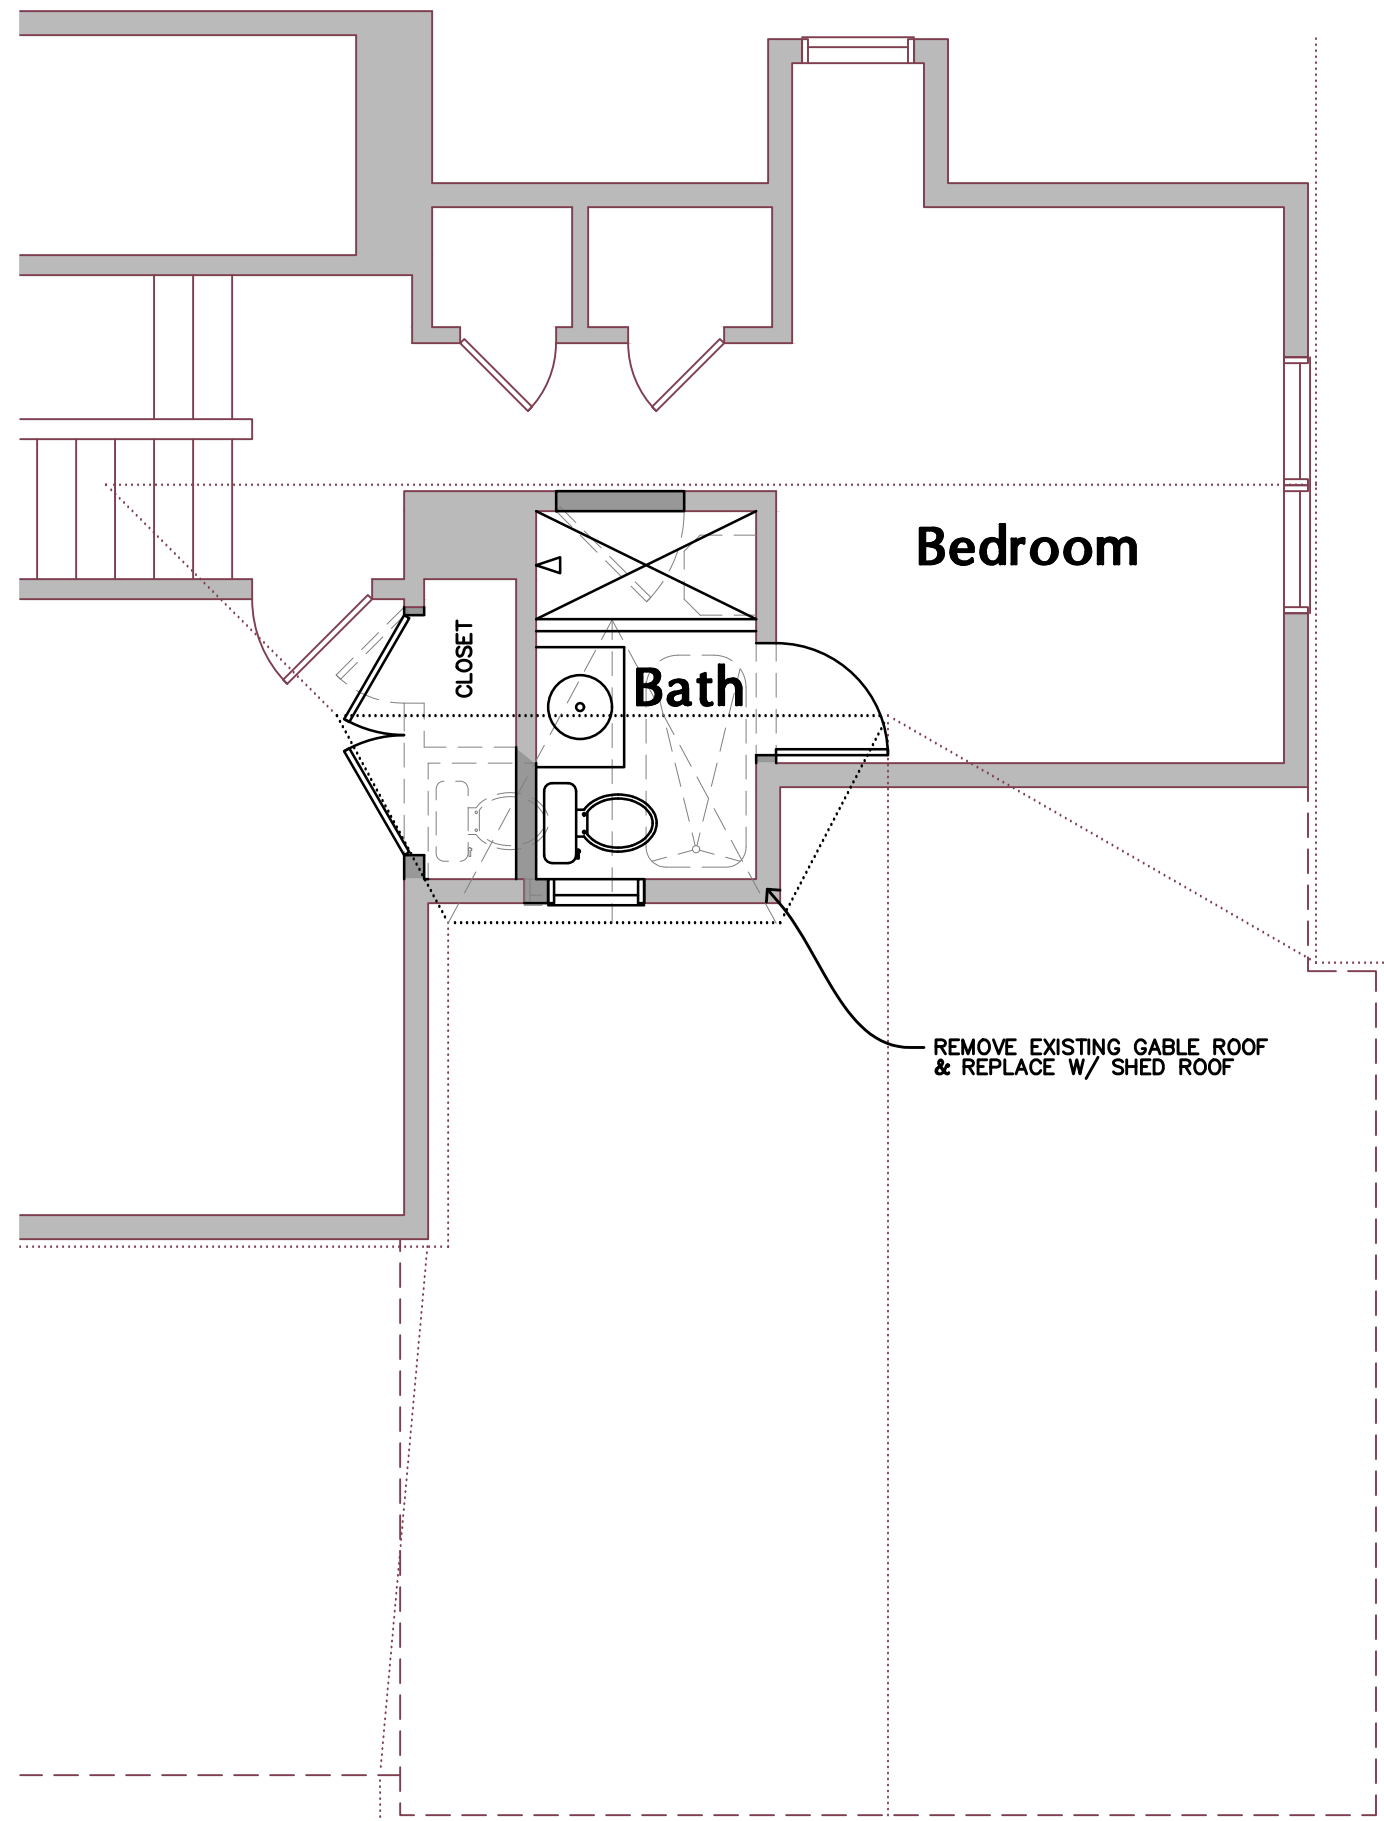

Partial Second Floor Plan

SCALE 1/4" = 1'-0"



The Arcus Group, Inc.

A R C H I T E C T S

1244 Smith Court, Rocky River, Ohio 44116
Tel: 440.356.5530 Email: design@arcus-group.com

10-17-25

**Renovation for
The Allen Residence**

**20661 Avalon Drive
Bay Village, Ohio**



View from Lake Road



Elevation View



The Arcus Group, Inc.
A R C H I T E C T S
 1244 Smith Court, Rocky River, Ohio 44116
 Tel: 440.356.5530 Email: design@arcus-group.com
 10-17-25

**Renovation for
 The Allen Residence**
20661 Avalon Drive
Bay Village, Ohio