




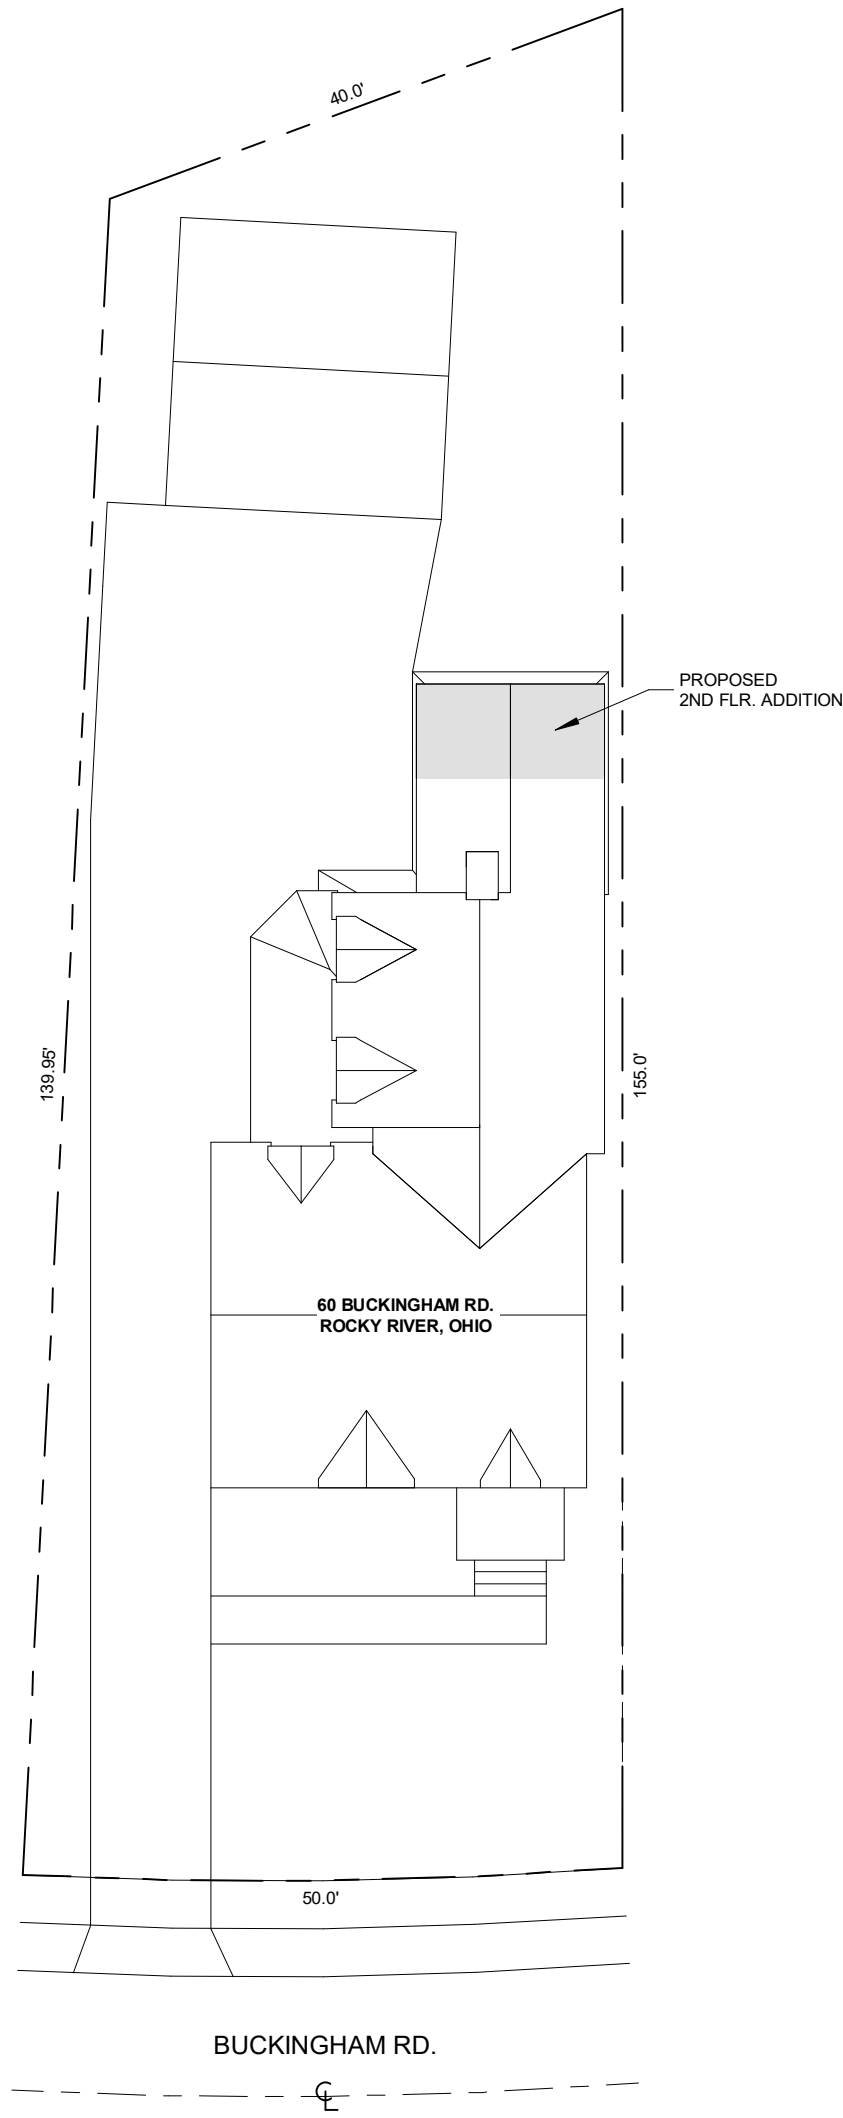


SITE PLAN
1/16" = 1'-0"

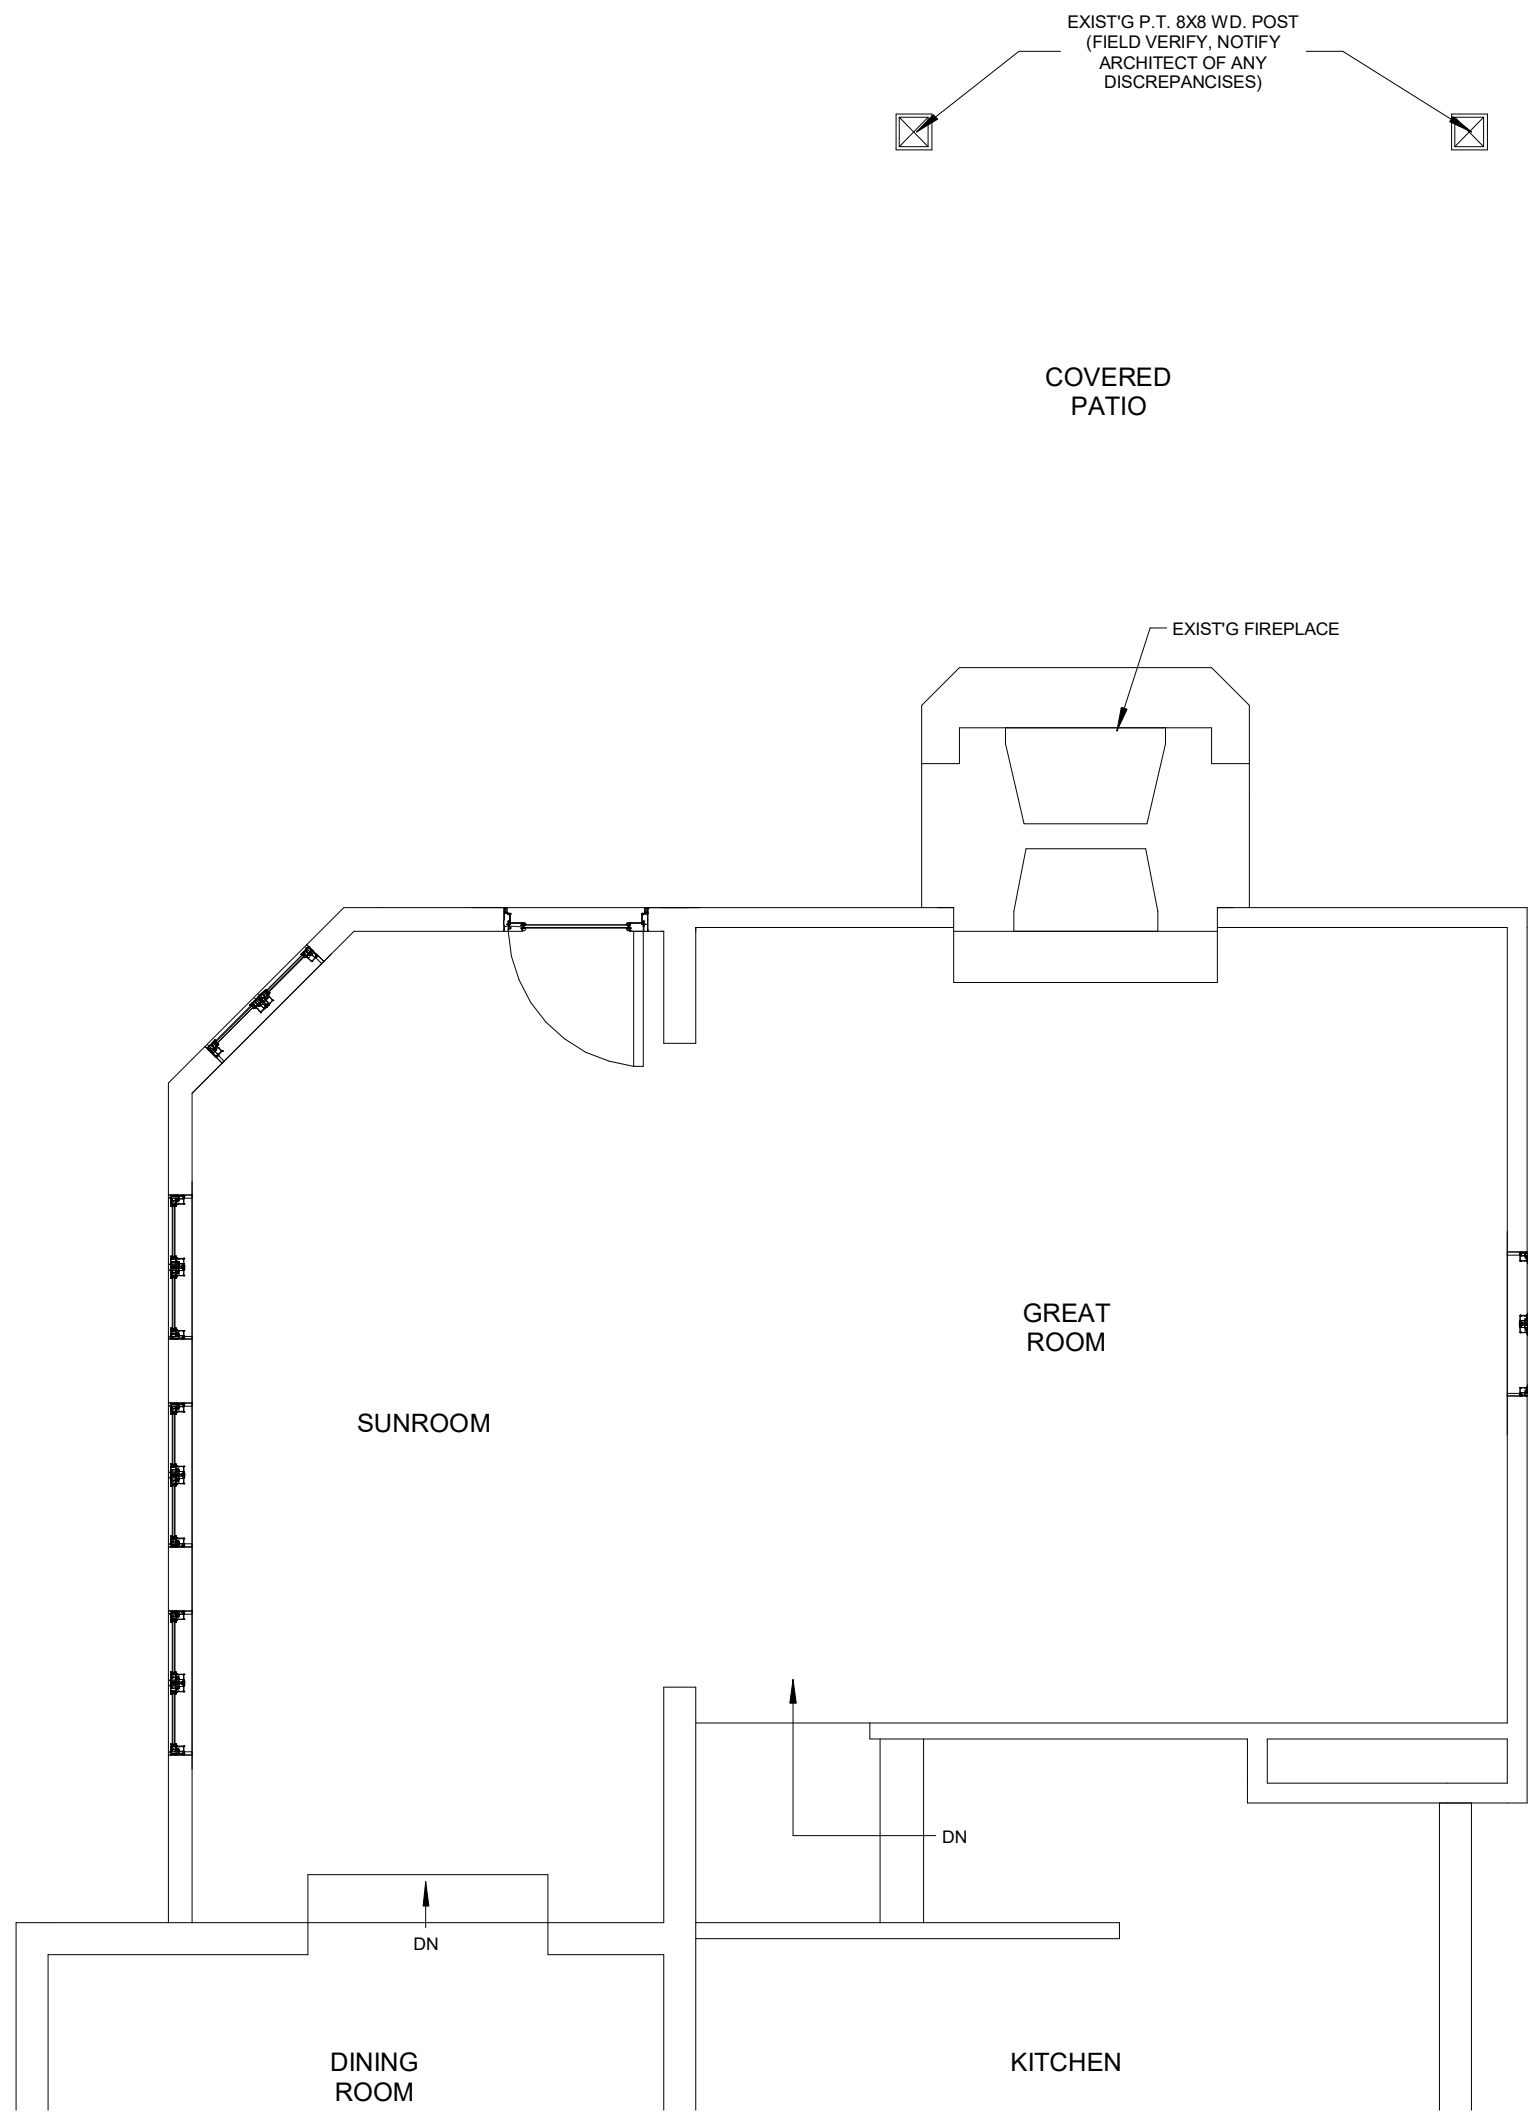


FIRST FLOOR PLAN
1/4" = 1'-0"

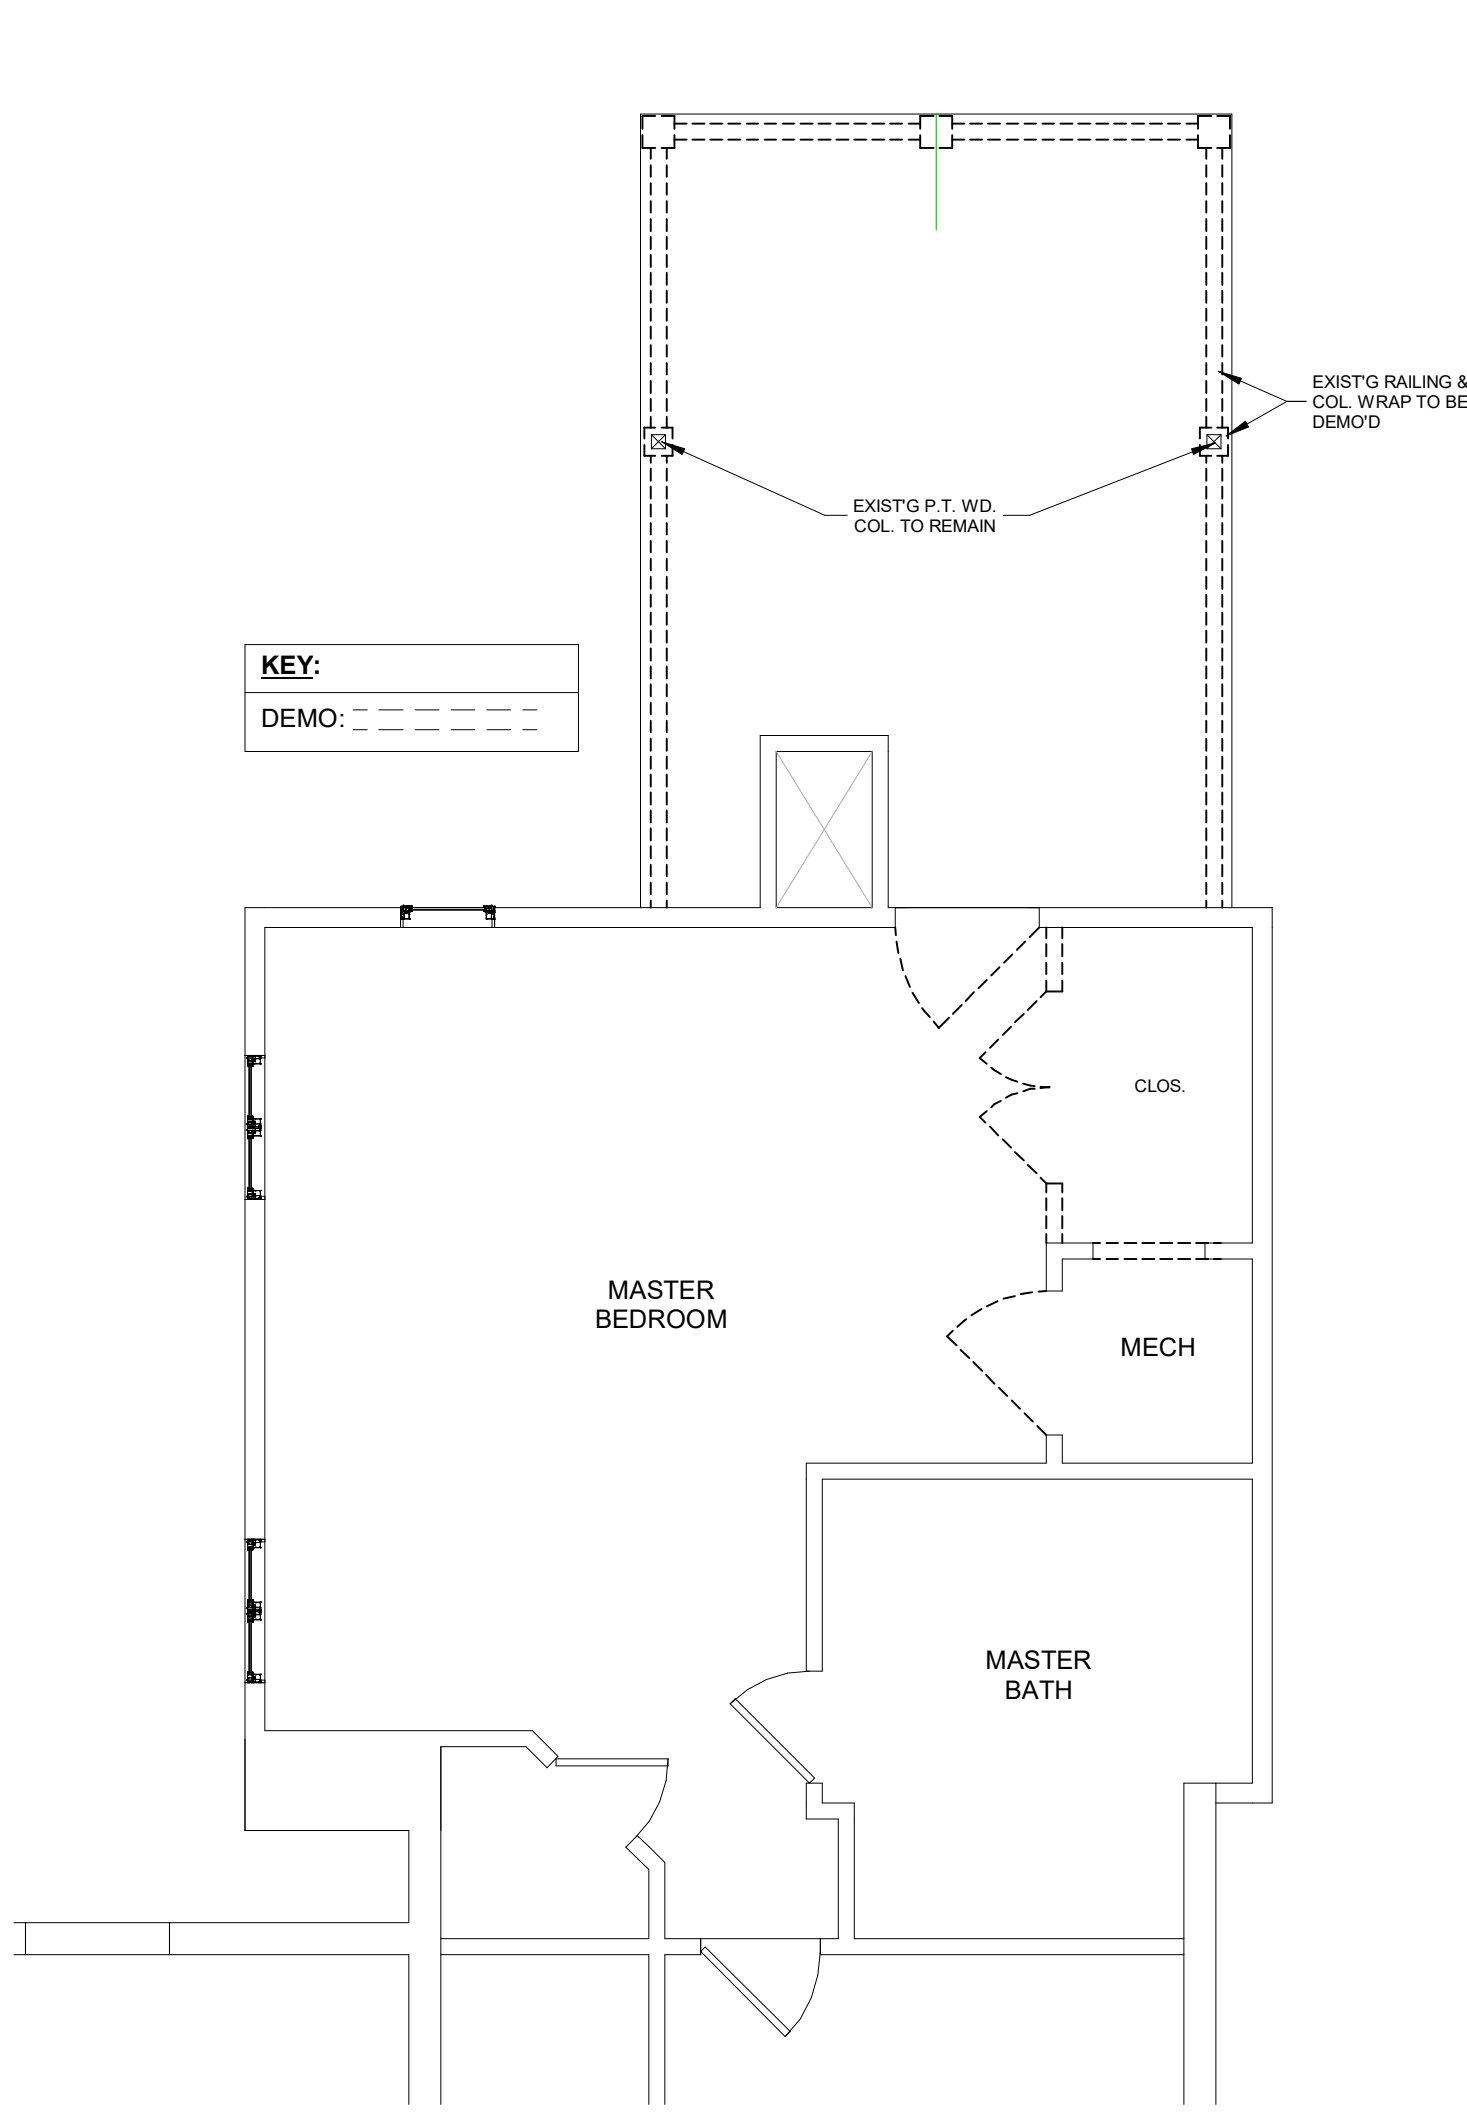

SECOND FLOOR DEMO PLAN
1/4" = 1'-0"

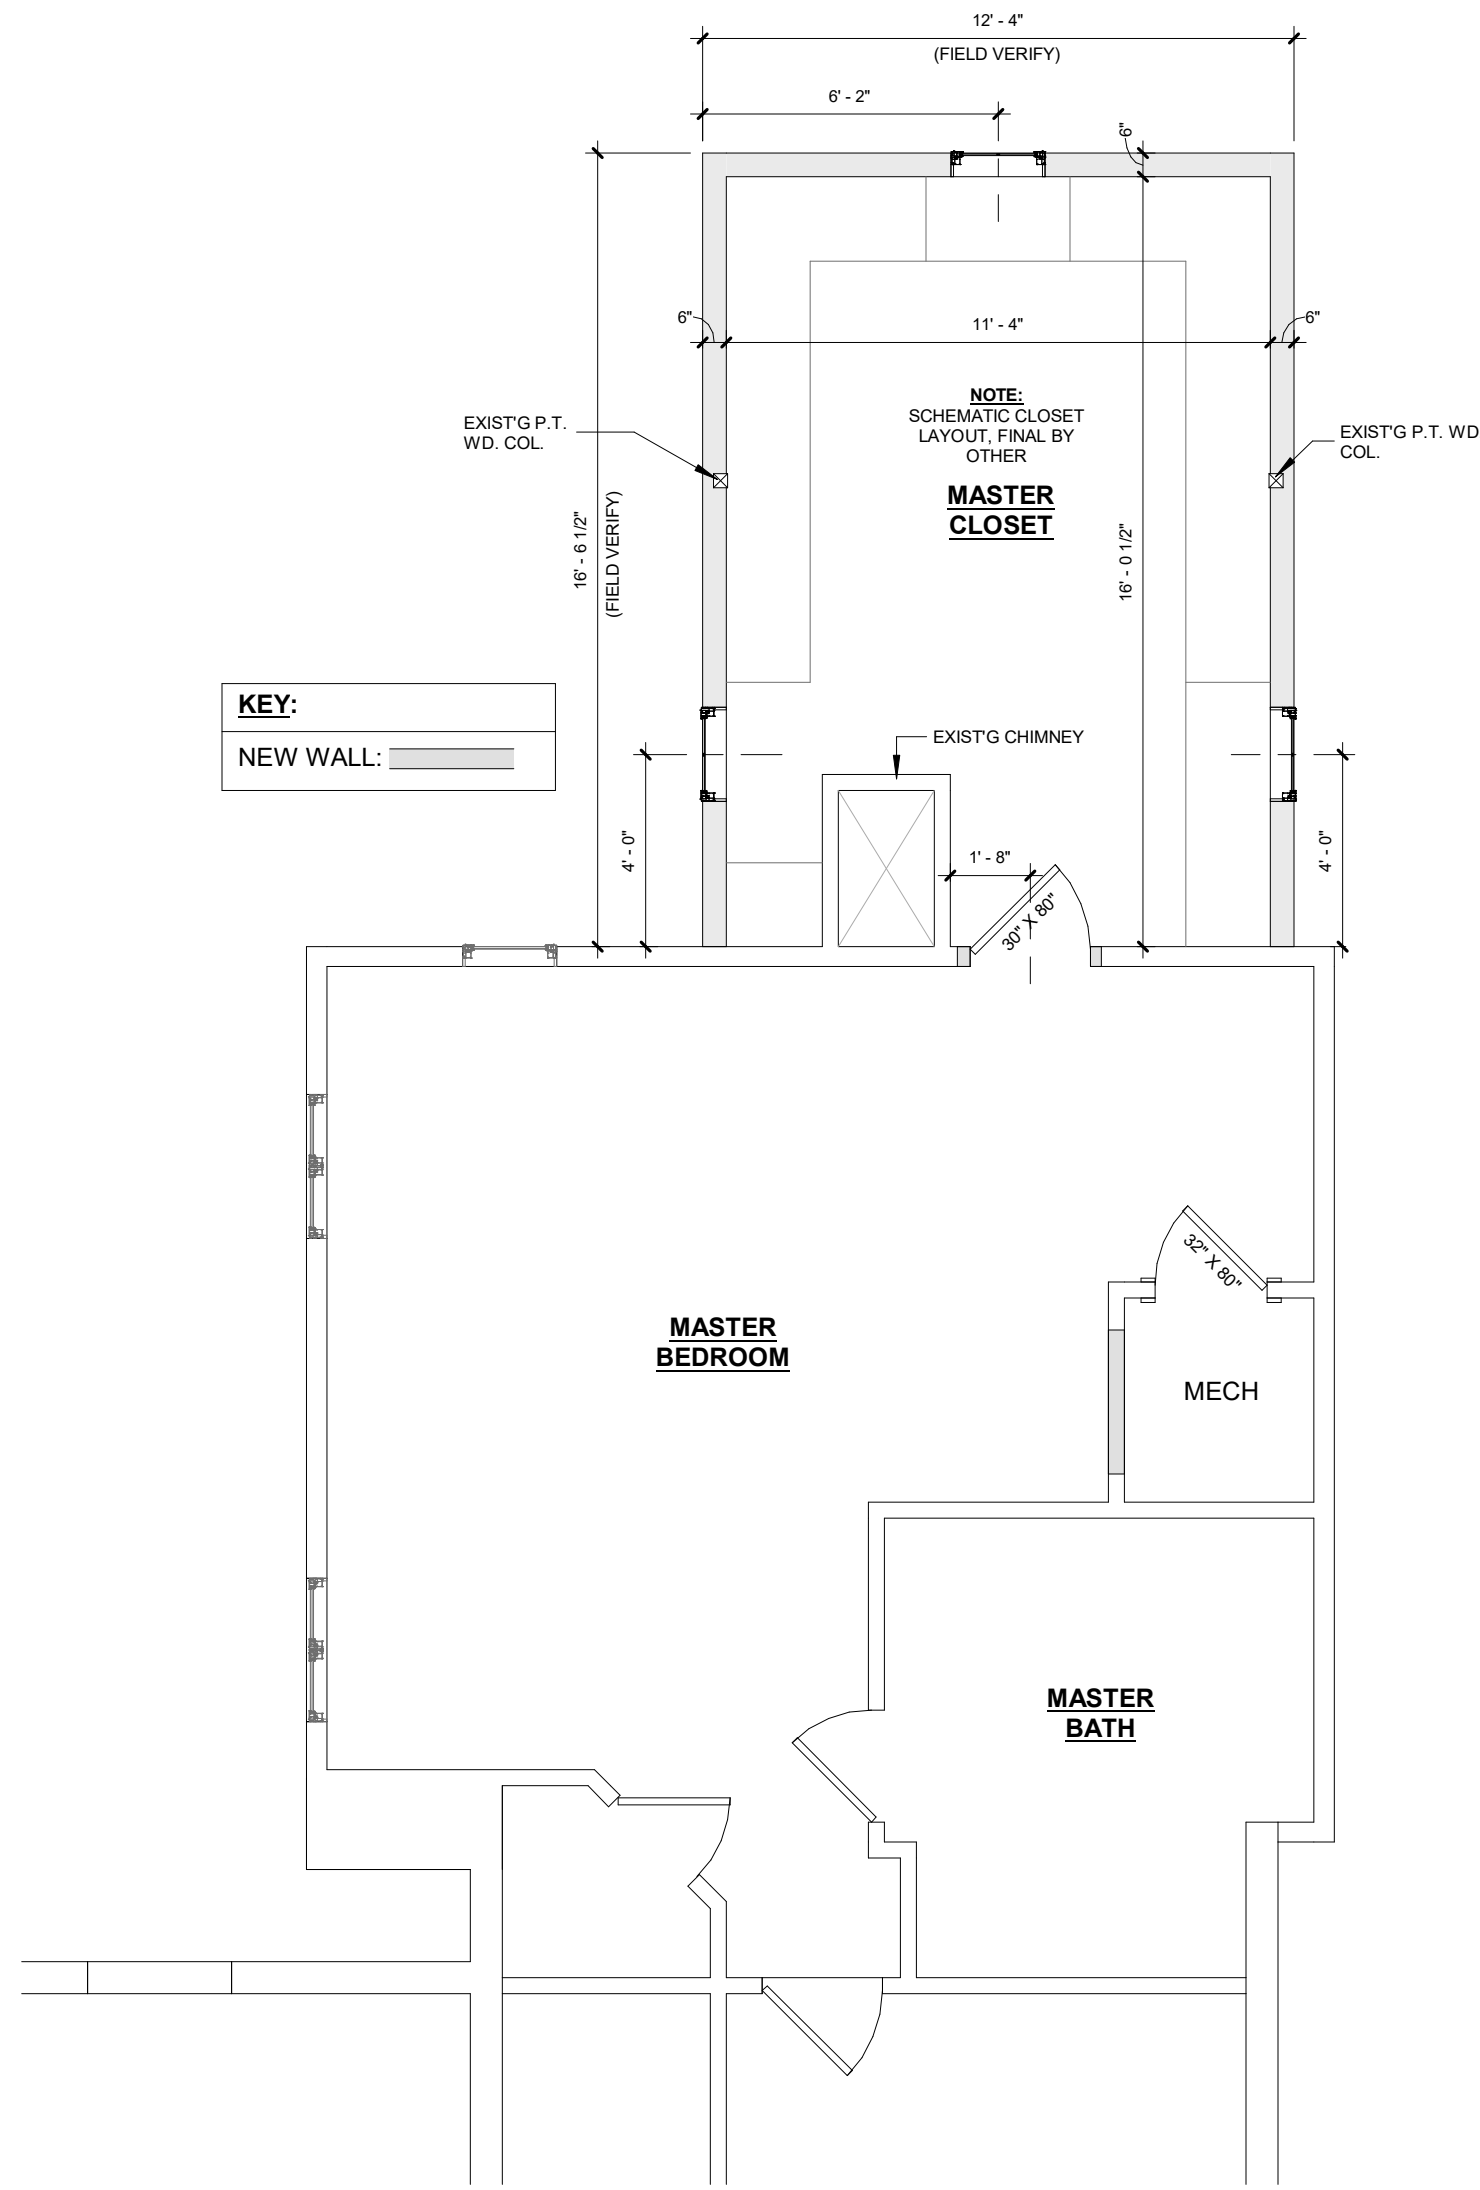

SECOND FLOOR PLAN
1/4" = 1'-0"

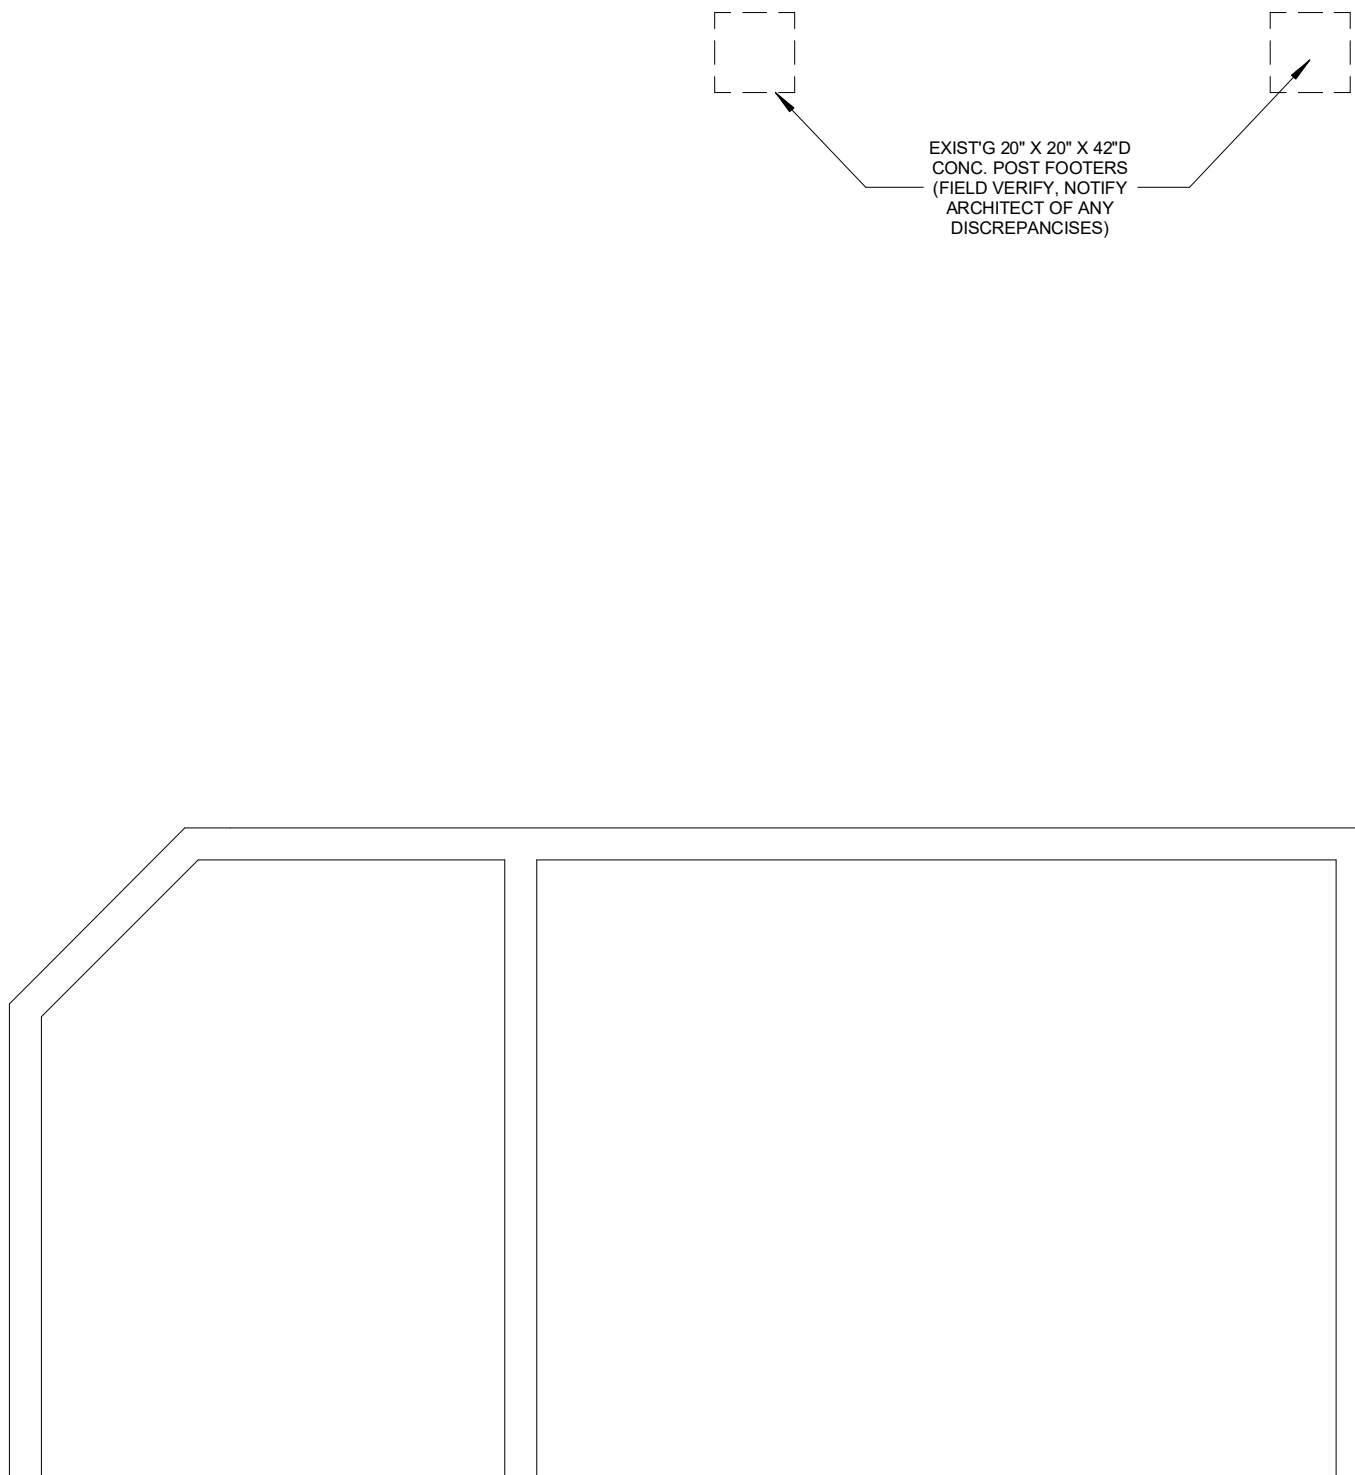

FOUNDATION PLAN
1/4" = 1'-0"

DATE: 10/14/25
REVISION:

**NOT FOR
CONSTRUCTION**

BOCCIA RESIDENCE
60 Buckingham Rd., Rocky River, Ohio 44116
ARCHITECTS, C.A. McGETTRICK, LLC
14551 Madison Ave. Lakewood, Ohio 44107 216-227-0700 FAX: 216-227-0712

COMMISSION NO.
22526
CHARLES McGETTRICK JR. #775915
EXPIRATION DATE: 12/31/2025


A-1



SOUTH ELEVATION
1/4" = 1'-0"



WEST ELEVATION
1/4" = 1'-0"

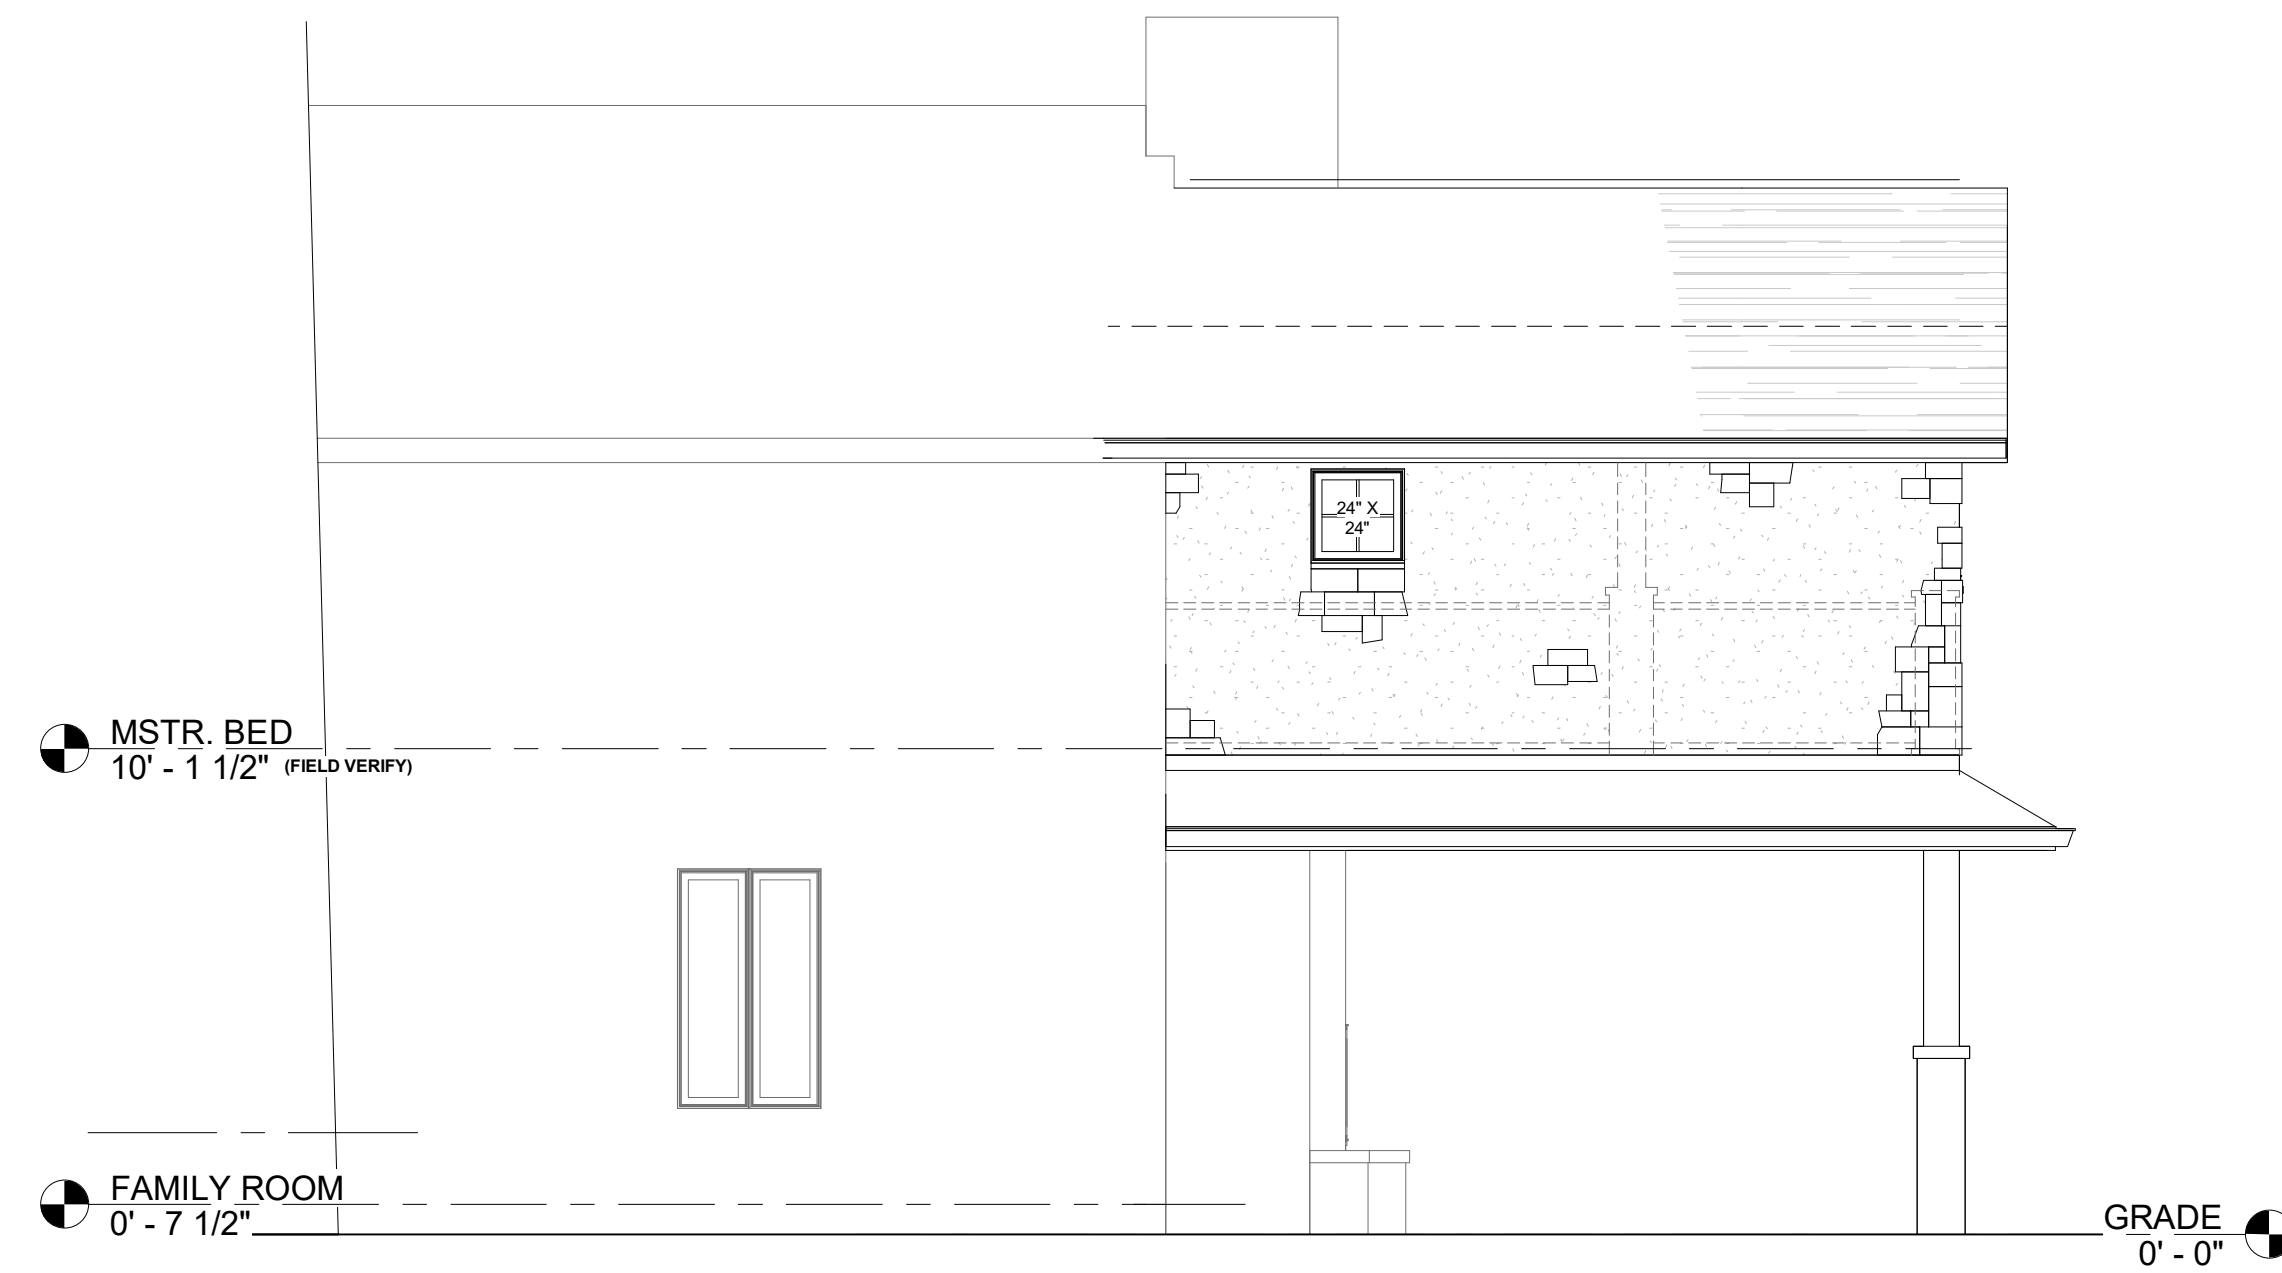

NORTH ELEVATION
1/4" = 1'-0"

DATE: 10/14/25
REVISION:

**NOT FOR
CONSTRUCTION**

BOCCIA RESIDENCE
60 Buckingham Rd., Rocky River, Ohio 44116

ARCHITECTS, C.A. McGETTRICK, LLC
14551 Madison Ave. Lakewood, Ohio 44107 216-227-0700 FAX: 216-227-0712

COMMISSION NO.
22526
CHARLES McGETTRICK JR. #775915
EXPIRATION DATE: 12/31/2025

A-2