

Sign Proposal for



FULL CIRCLE BRAZILIAN JIU JITSU

19632 Center Ridge Rd
Rocky River, OH 44116

10-01-2025

Parcel #304-15-061

Zone - LB




UL LISTED ELECTRIC SIGN COMPANY

3450 West 140th Street
Cleveland, OH 44111

P: 216-267-8588

C: 216-609-8992

email: allsignsdesigns@gmail.com

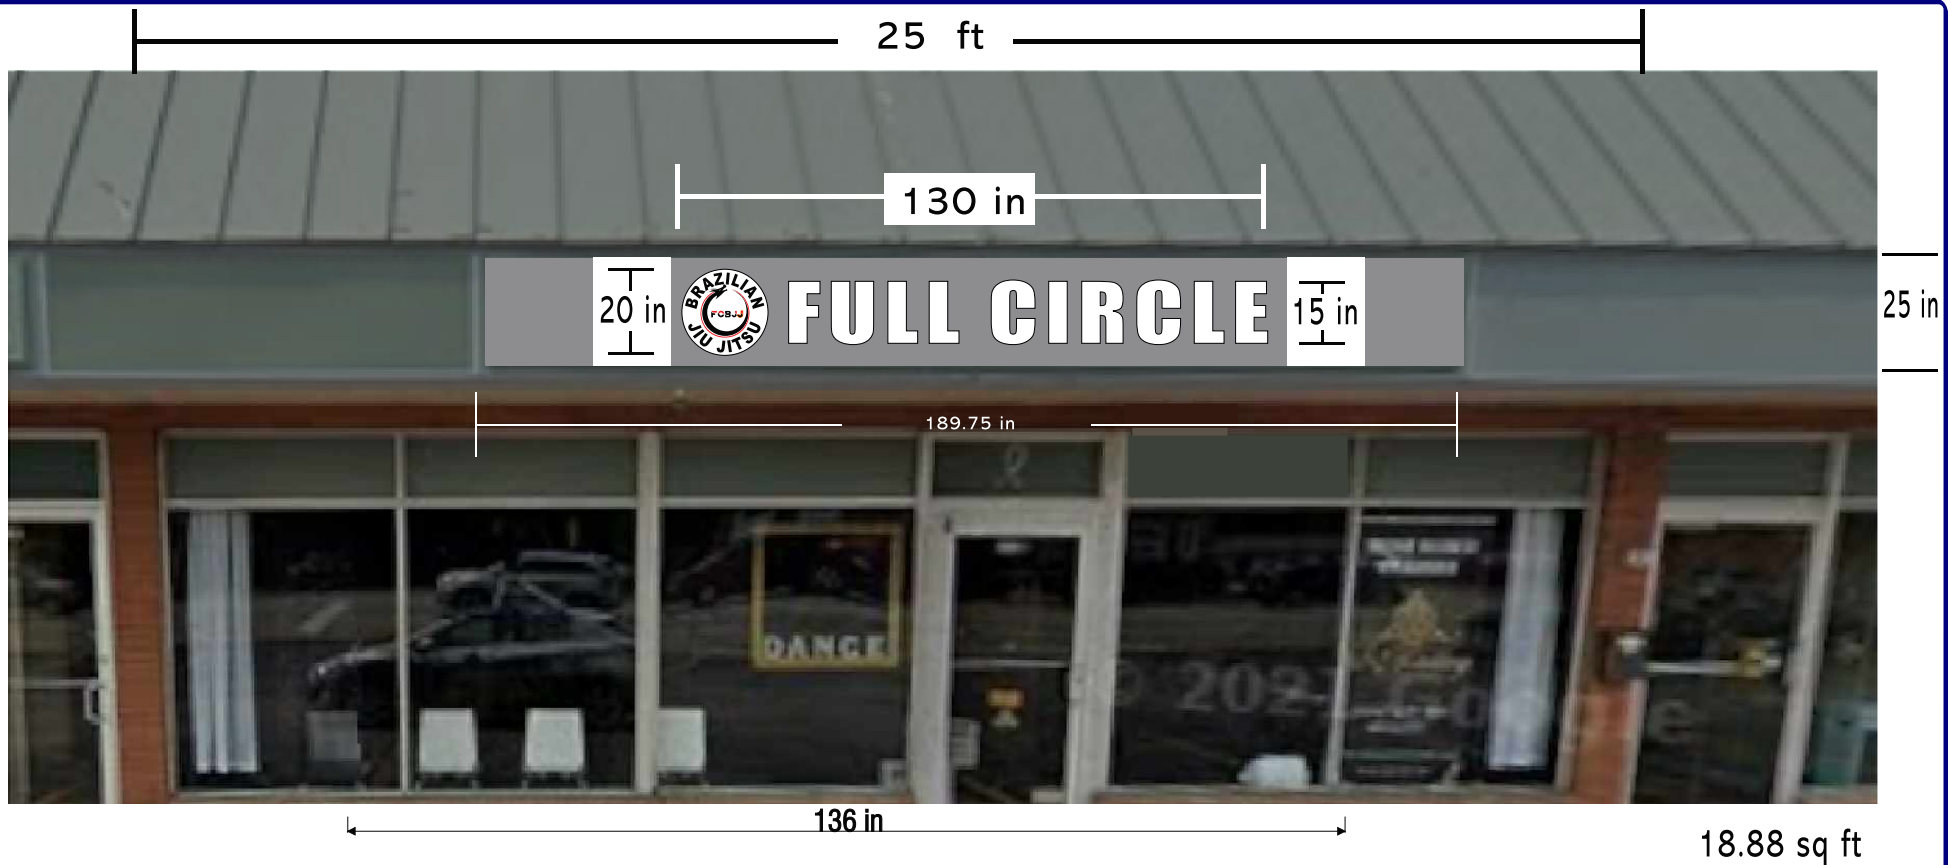

Channel Letter Sign 20" tall x 136" wide overall dimensions

15" tall White face channel letters with 5" black returns and black trim cap

20" tall Circle Capsule with vinyl graphics 5" black returns with black trim cap

Sign fits into existing sign cabinet 25" x 189.75"

All White LED illumination with 12 volt power supply and service disconnect switch 18.88 sq ft

*ACM is an Aluminum Composite Material
It consists of an Aluminum Face/Back
with a hard, solid plastic core.
It is an Interior/Exterior rated substrate

NOTE: Due to Limitations of the Printing Process, Printed Colors May Vary from Those of Final Production



3450 West 140th Street
Cleveland, OH 44111

P: 216-267-8588

C: 216-609-8992

email: allsignsdesigns@gmail.com

Project Name

Full Circle Brazilian
Jiu Jitsu

Location

19632 Center Ridge Rd
Rocky River, OH 44116

Project Manager

Maan Yousef

Designer

Scott Hales

10-01-2025

Client Approval

This drawing is the property of Allsigns & Designs and its subsidiaries. It is not to be exhibited, reproduced or altered without permission. All trademarks and copyrighted materials are the property of their respective owners. It is the responsibility of the client to obtain all permissions for

1



Qty 2x Single sided Tenant Sign Panels
White faces with black vinyl graphics
30 in wide x 8.75 in tall

1.82 sq ft x 2 = 3.64 total sq ft

2

NOTE: Due to Limitations of the Printing Process, Printed Colors May Vary from Those of Final Production



3450 West 140th Street
Cleveland, OH 44111

P: 216-267-8588
C: 216-609-8992

email: allsignsdesigns@gmail.com

Project Name		Project Manager	Client Approval
Full Circle Brazilian Jiu Jitsu		Maan Yousef	This drawing is the property of Allsigns & Designs and its subsidiaries. It is not to be exhibited, reproduced or altered without permission. All trademarks and copyrighted materials are the property of their respective owners. It is the responsibility of the client to obtain all permissions for
Location	19632 Center Ridge Rd Rocky River, OH 44116	Designer	
		10-01-2025	


File name: Full Circle Tenant Signs

Site Plan

CONSTRUCTION DETAILS

Side View

NOT TO SCALE

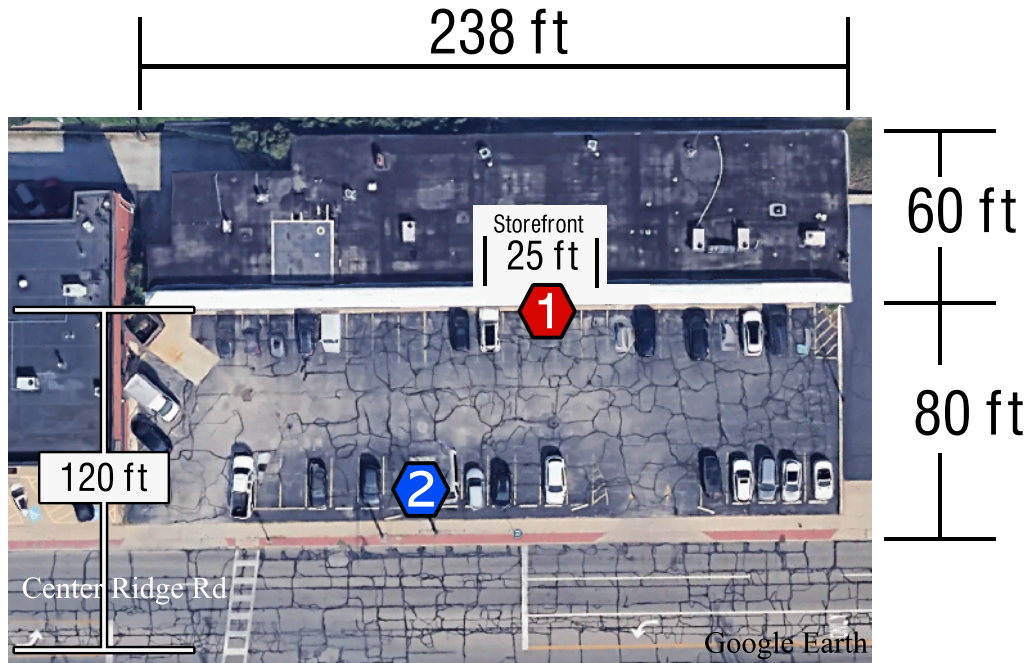


Sign Locations **1** = Wall Sign
2 = Ground Sign Tenant Panels

19630 Center Ridge Rd
 Rocky River, OH 44116
 PARCEL # 30415059

Zone - LB

Channel Letters/Capsule Sign

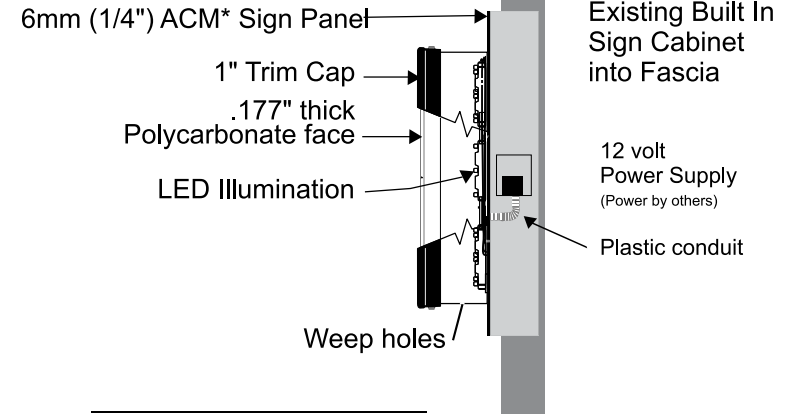

Channel Letters Color Specs

Letter Face Color - White
 Trim cap Color - Black
 5\" Return Color - Black Aluminum
 LED Color - White

Capsule Color Specs

Letter Face Color - White with digital print logo
 Trim cap Color - Black
 5\" Return Color - Black Aluminum
 LED Color - White

Background

ACM* - 6mm (1/4\") thick, Painted to match fascia
 (as close as possible)

*ACM is an Aluminum Composite Material
 It consists of an Aluminum Face/Back
 with a hard, solid plastic core.
 It is an Interior/Exterior rated substrate

**ALL POWER WILL BE
 CONNECTED TO EXISTING
 ELECTRICAL LOCATED
 AT SIGN BAND**

File Name:

NOTE: Due to Limitations of the Printing Process, Printed Colors May Vary from Those of Final Production

 ALL SIGNS & DESIGNS LISTED ELECTRIC SIGN COMPANY	3450 West 140th Street Cleveland, OH 44111 P: 216-267-8588 C: 216-609-8992 email: allsignsdesigns@gmail.com	Project Name Full Circle Brazilian Jiu Jitsu	Project Manager Maan Yousef	Client Approval This drawing is the property of Allsigns & Designs and its subsidiaries. It is not to be exhibited, reproduced or altered without permission. All trademarks and copyrighted materials are the property of their respective owners. It is the responsibility of the client to obtain all permissions for use and/or reproduction of said materials; Allsigns & Designs and its subsidiaries assume no responsibility for violation
		Location 19632 Center Ridge Rd Rocky River, OH 44116	Designer Scott Hales	
			Project Date 10-01-2025	