


ZONING INFORMATION:

Parcel No: 302-14-095
Zoning District: R1

Rear Yard Setback: 25 feet
Side Yard Setback: 8 feet each side, sum of both sides not less than 16 feet


Height: 25 feet

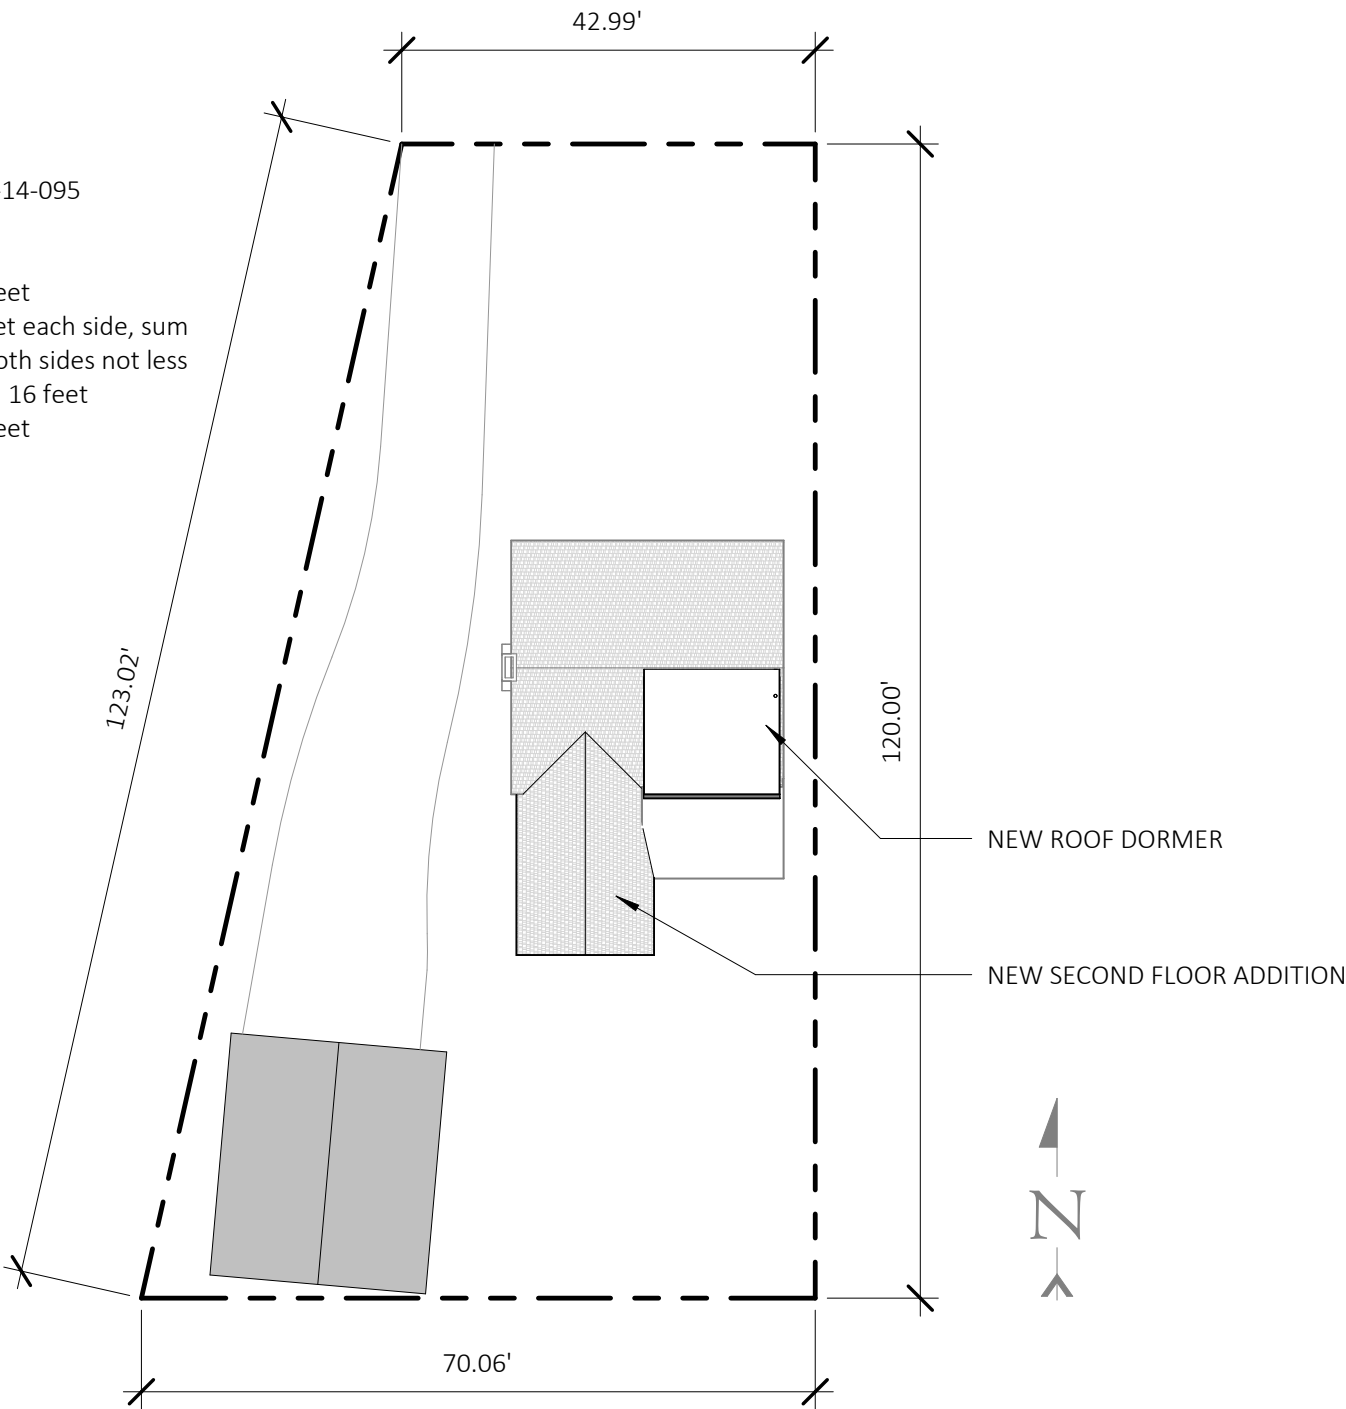






EAST NEIGHBORS

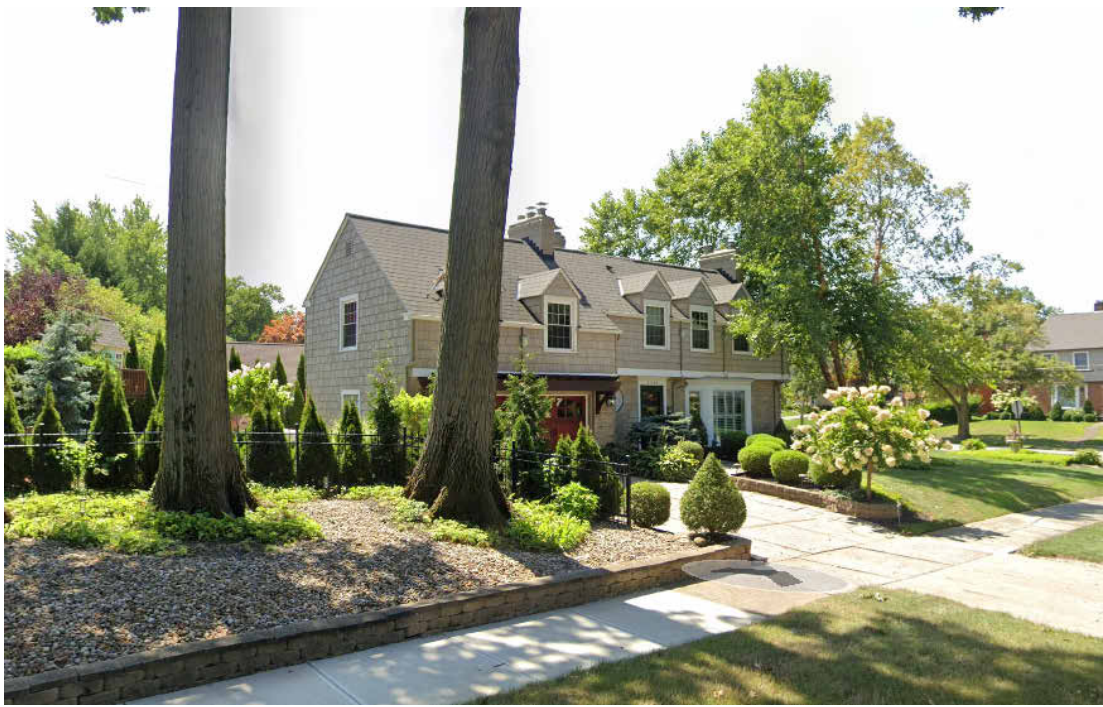



WEST NEIGHBOR





NORTH NEIGHBORS

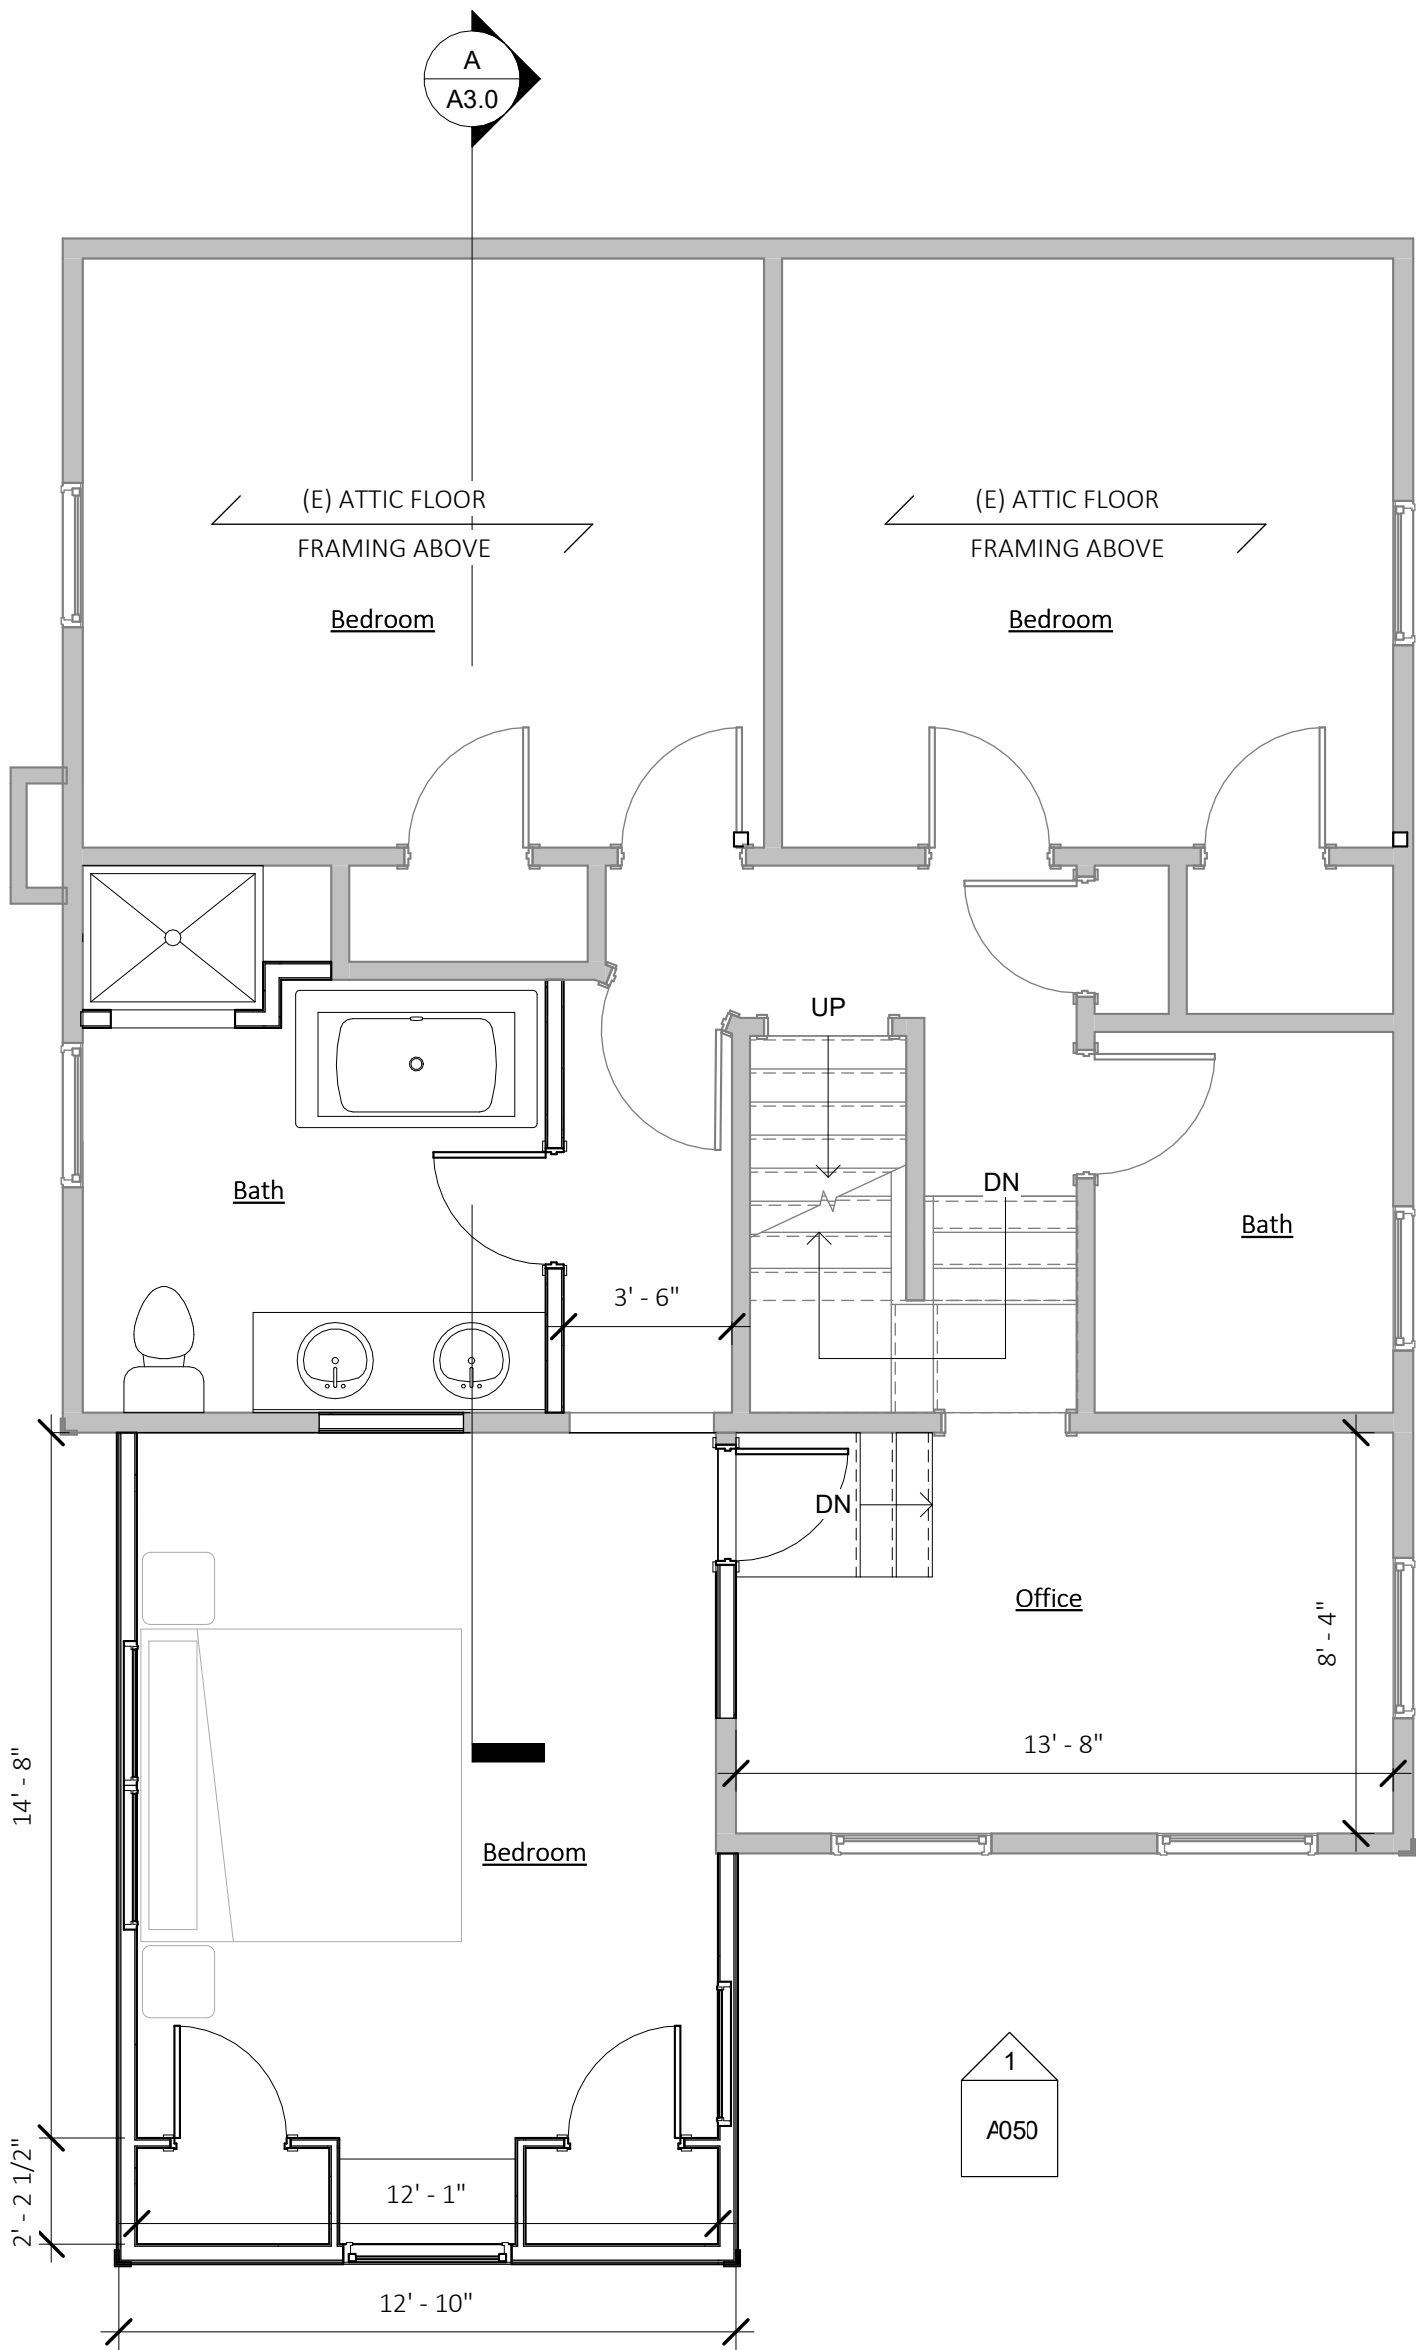

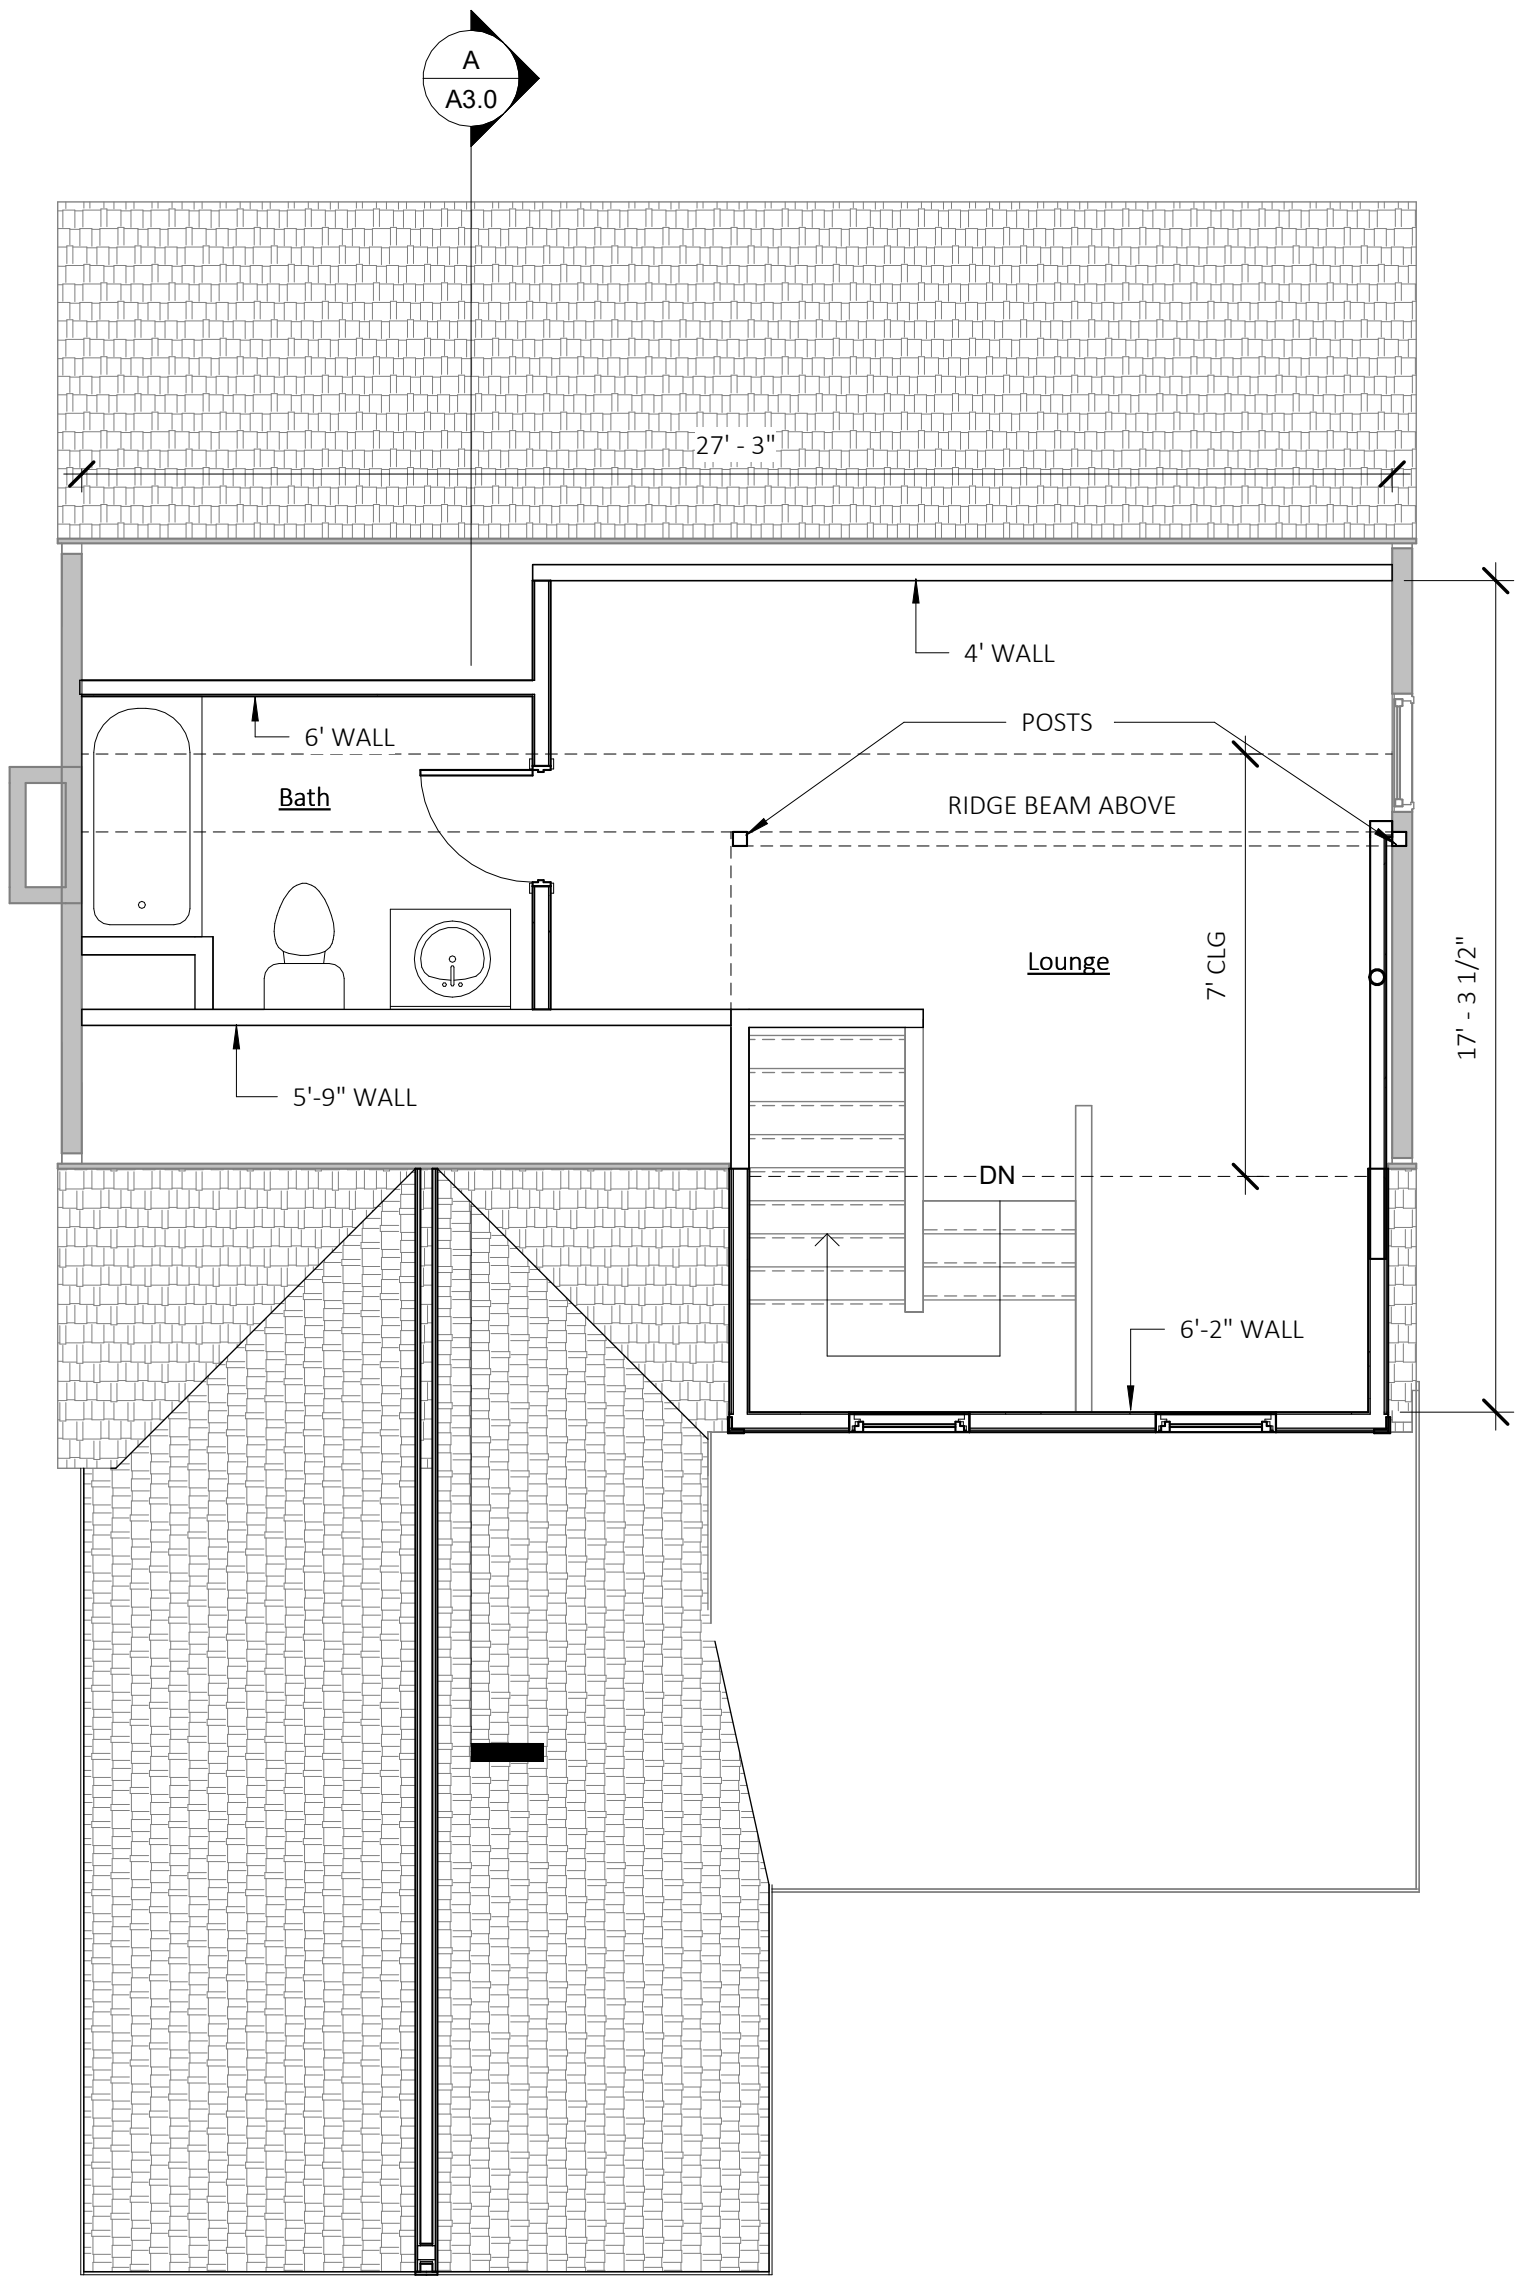

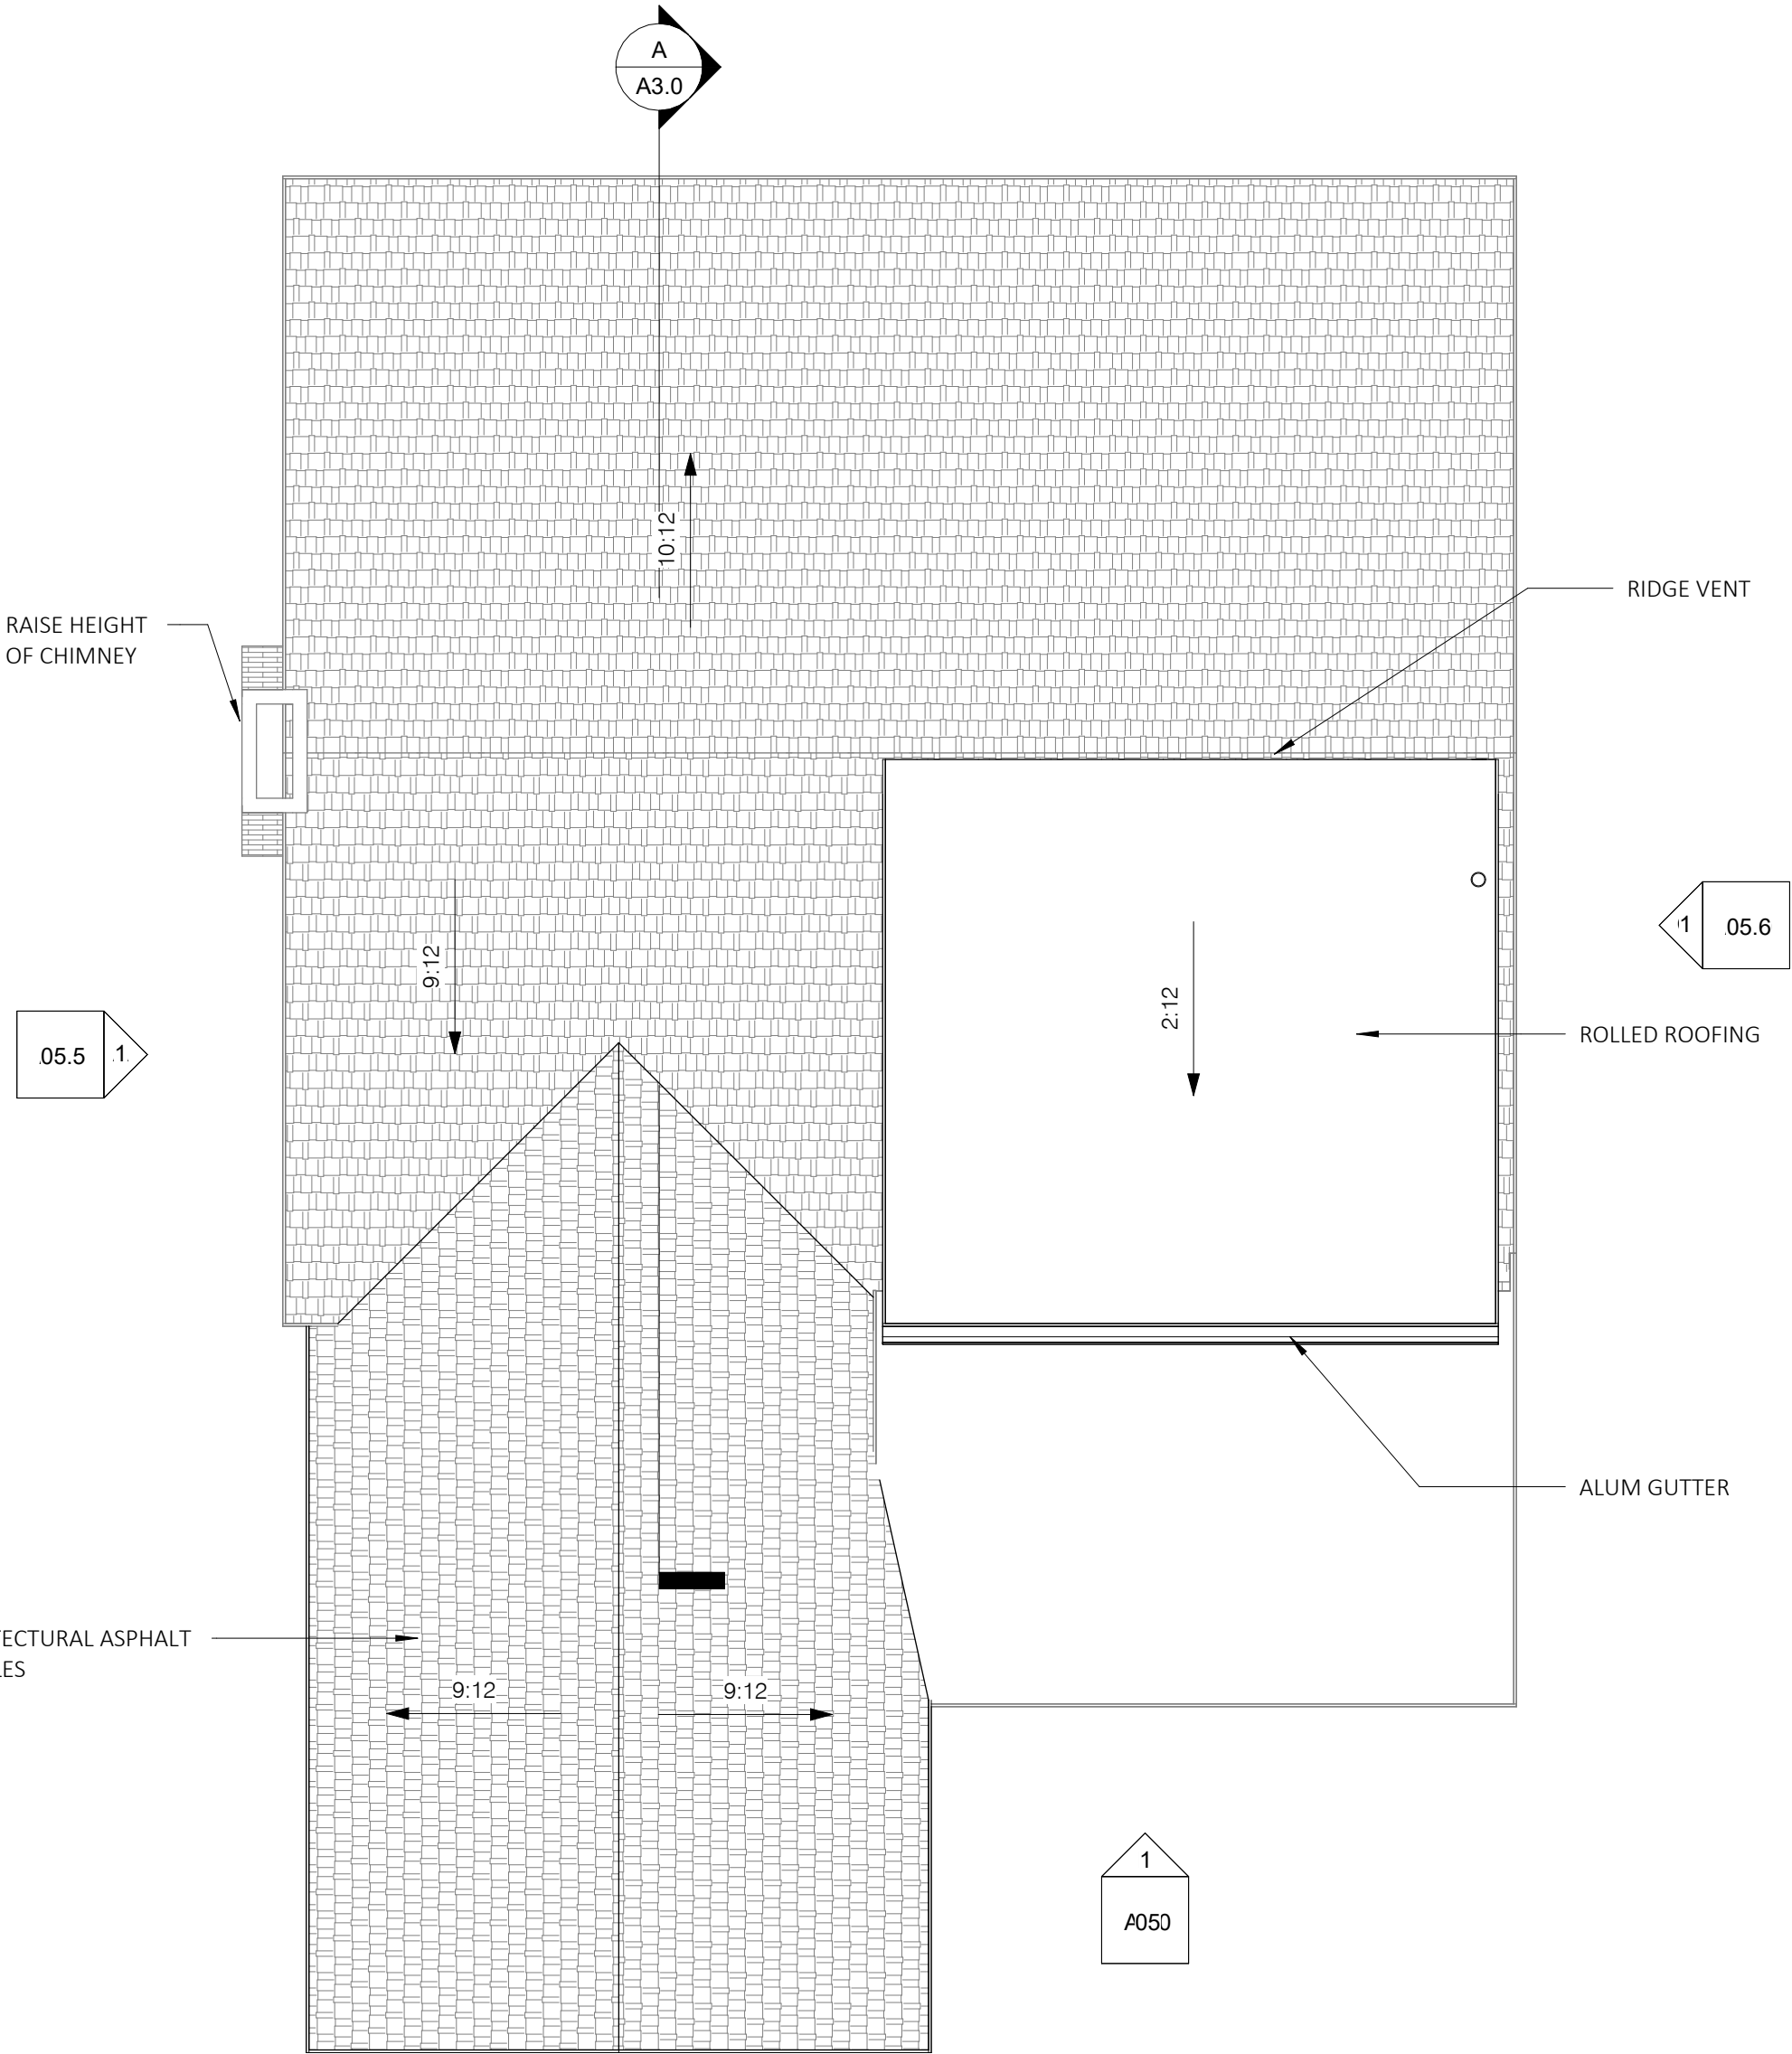

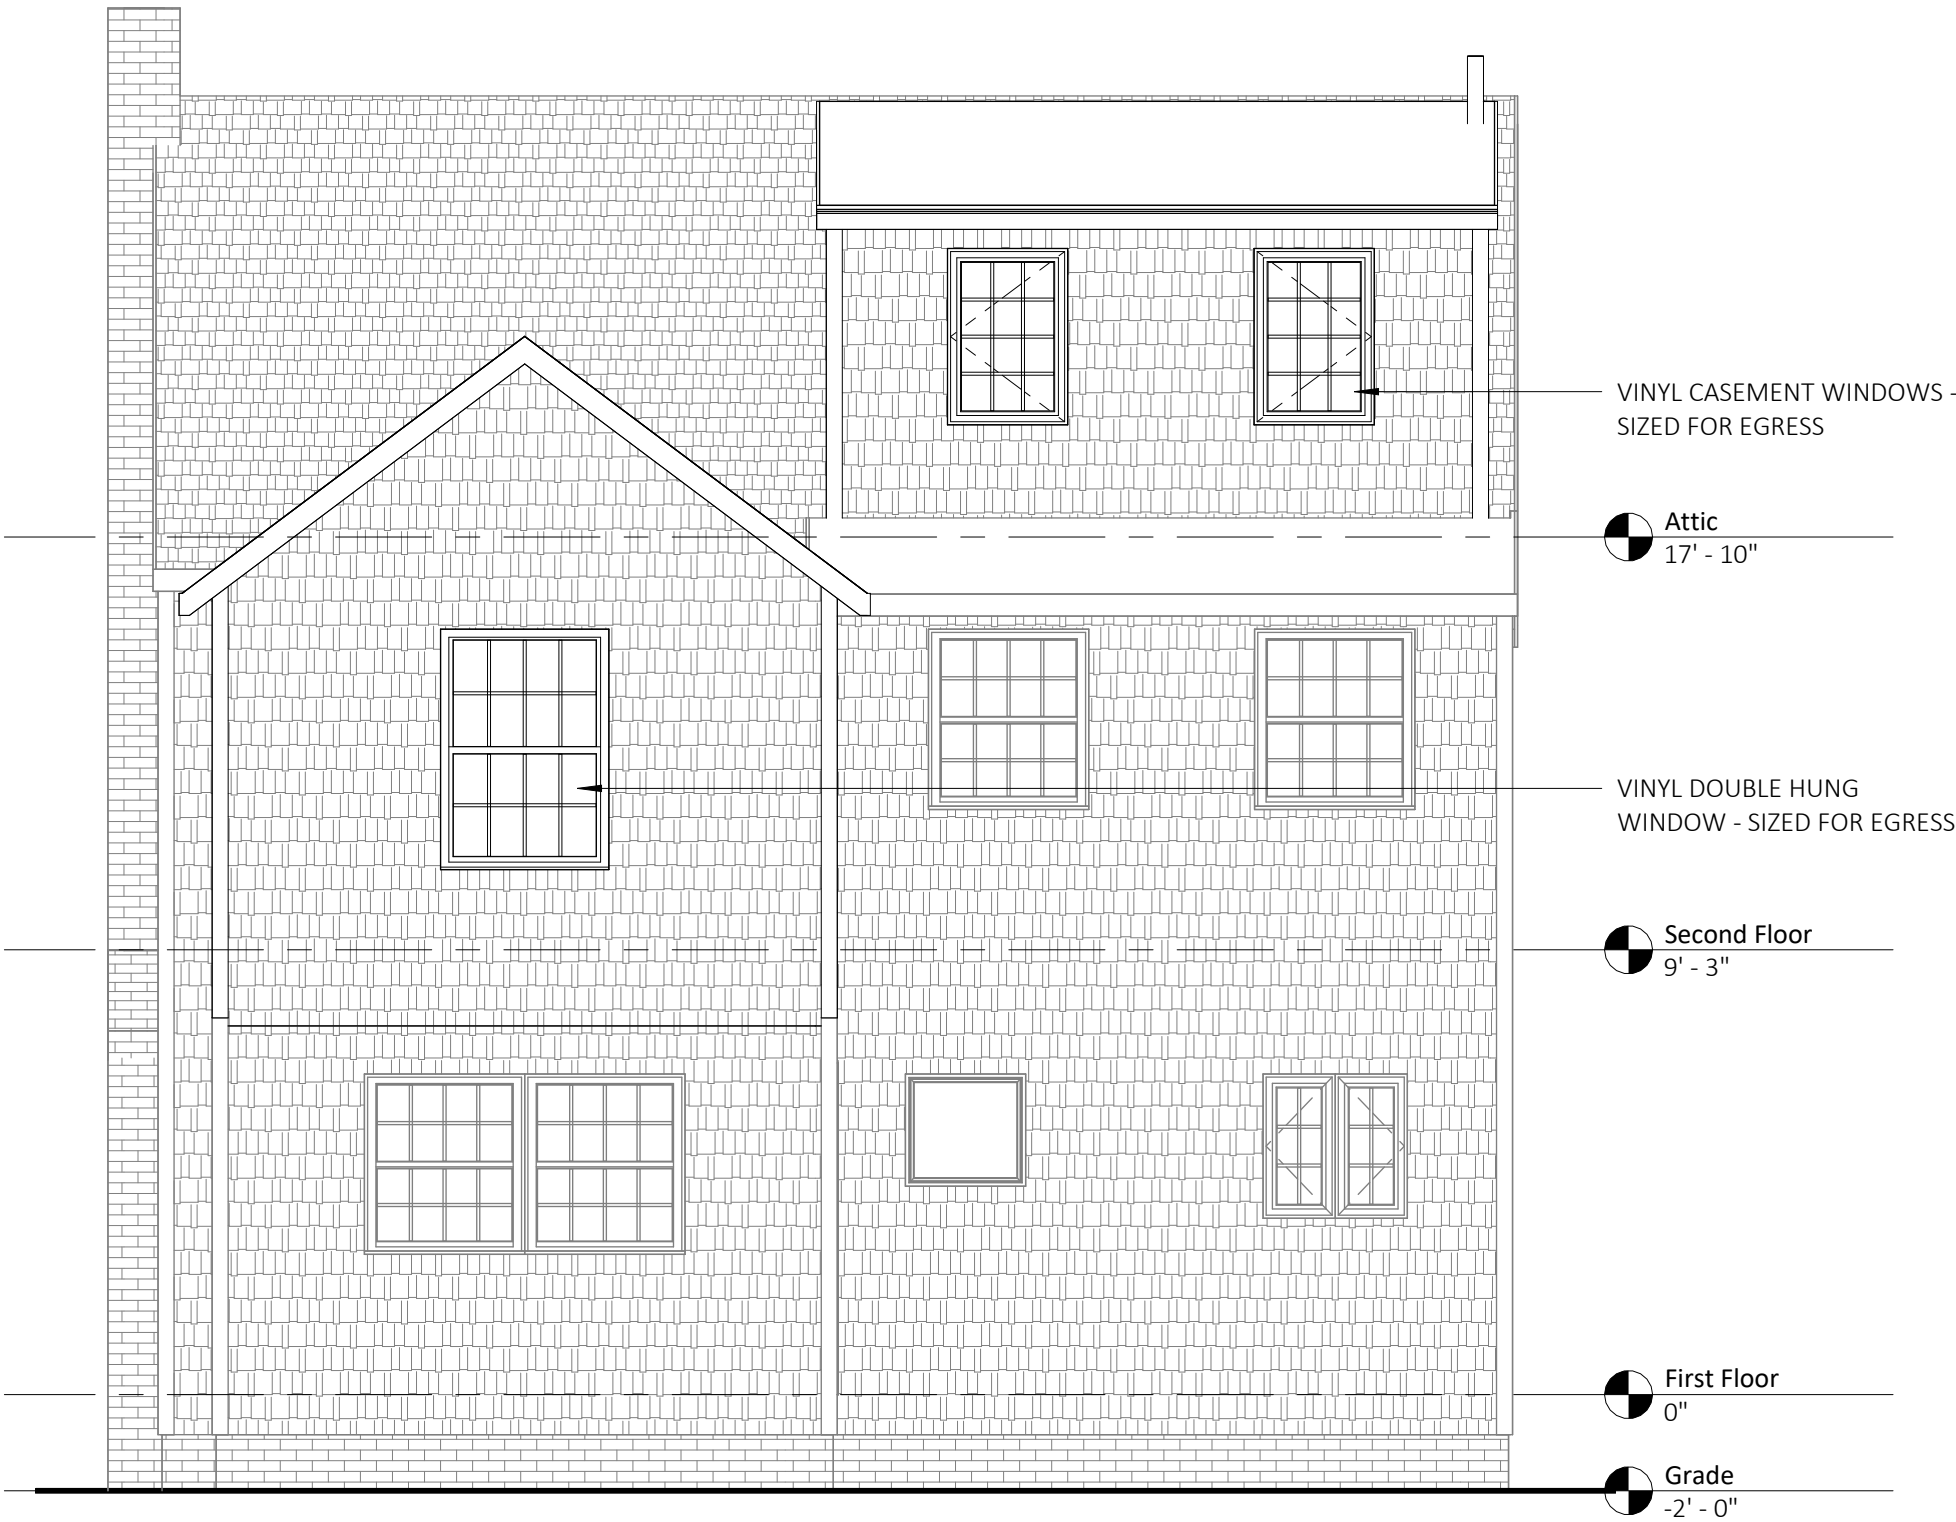

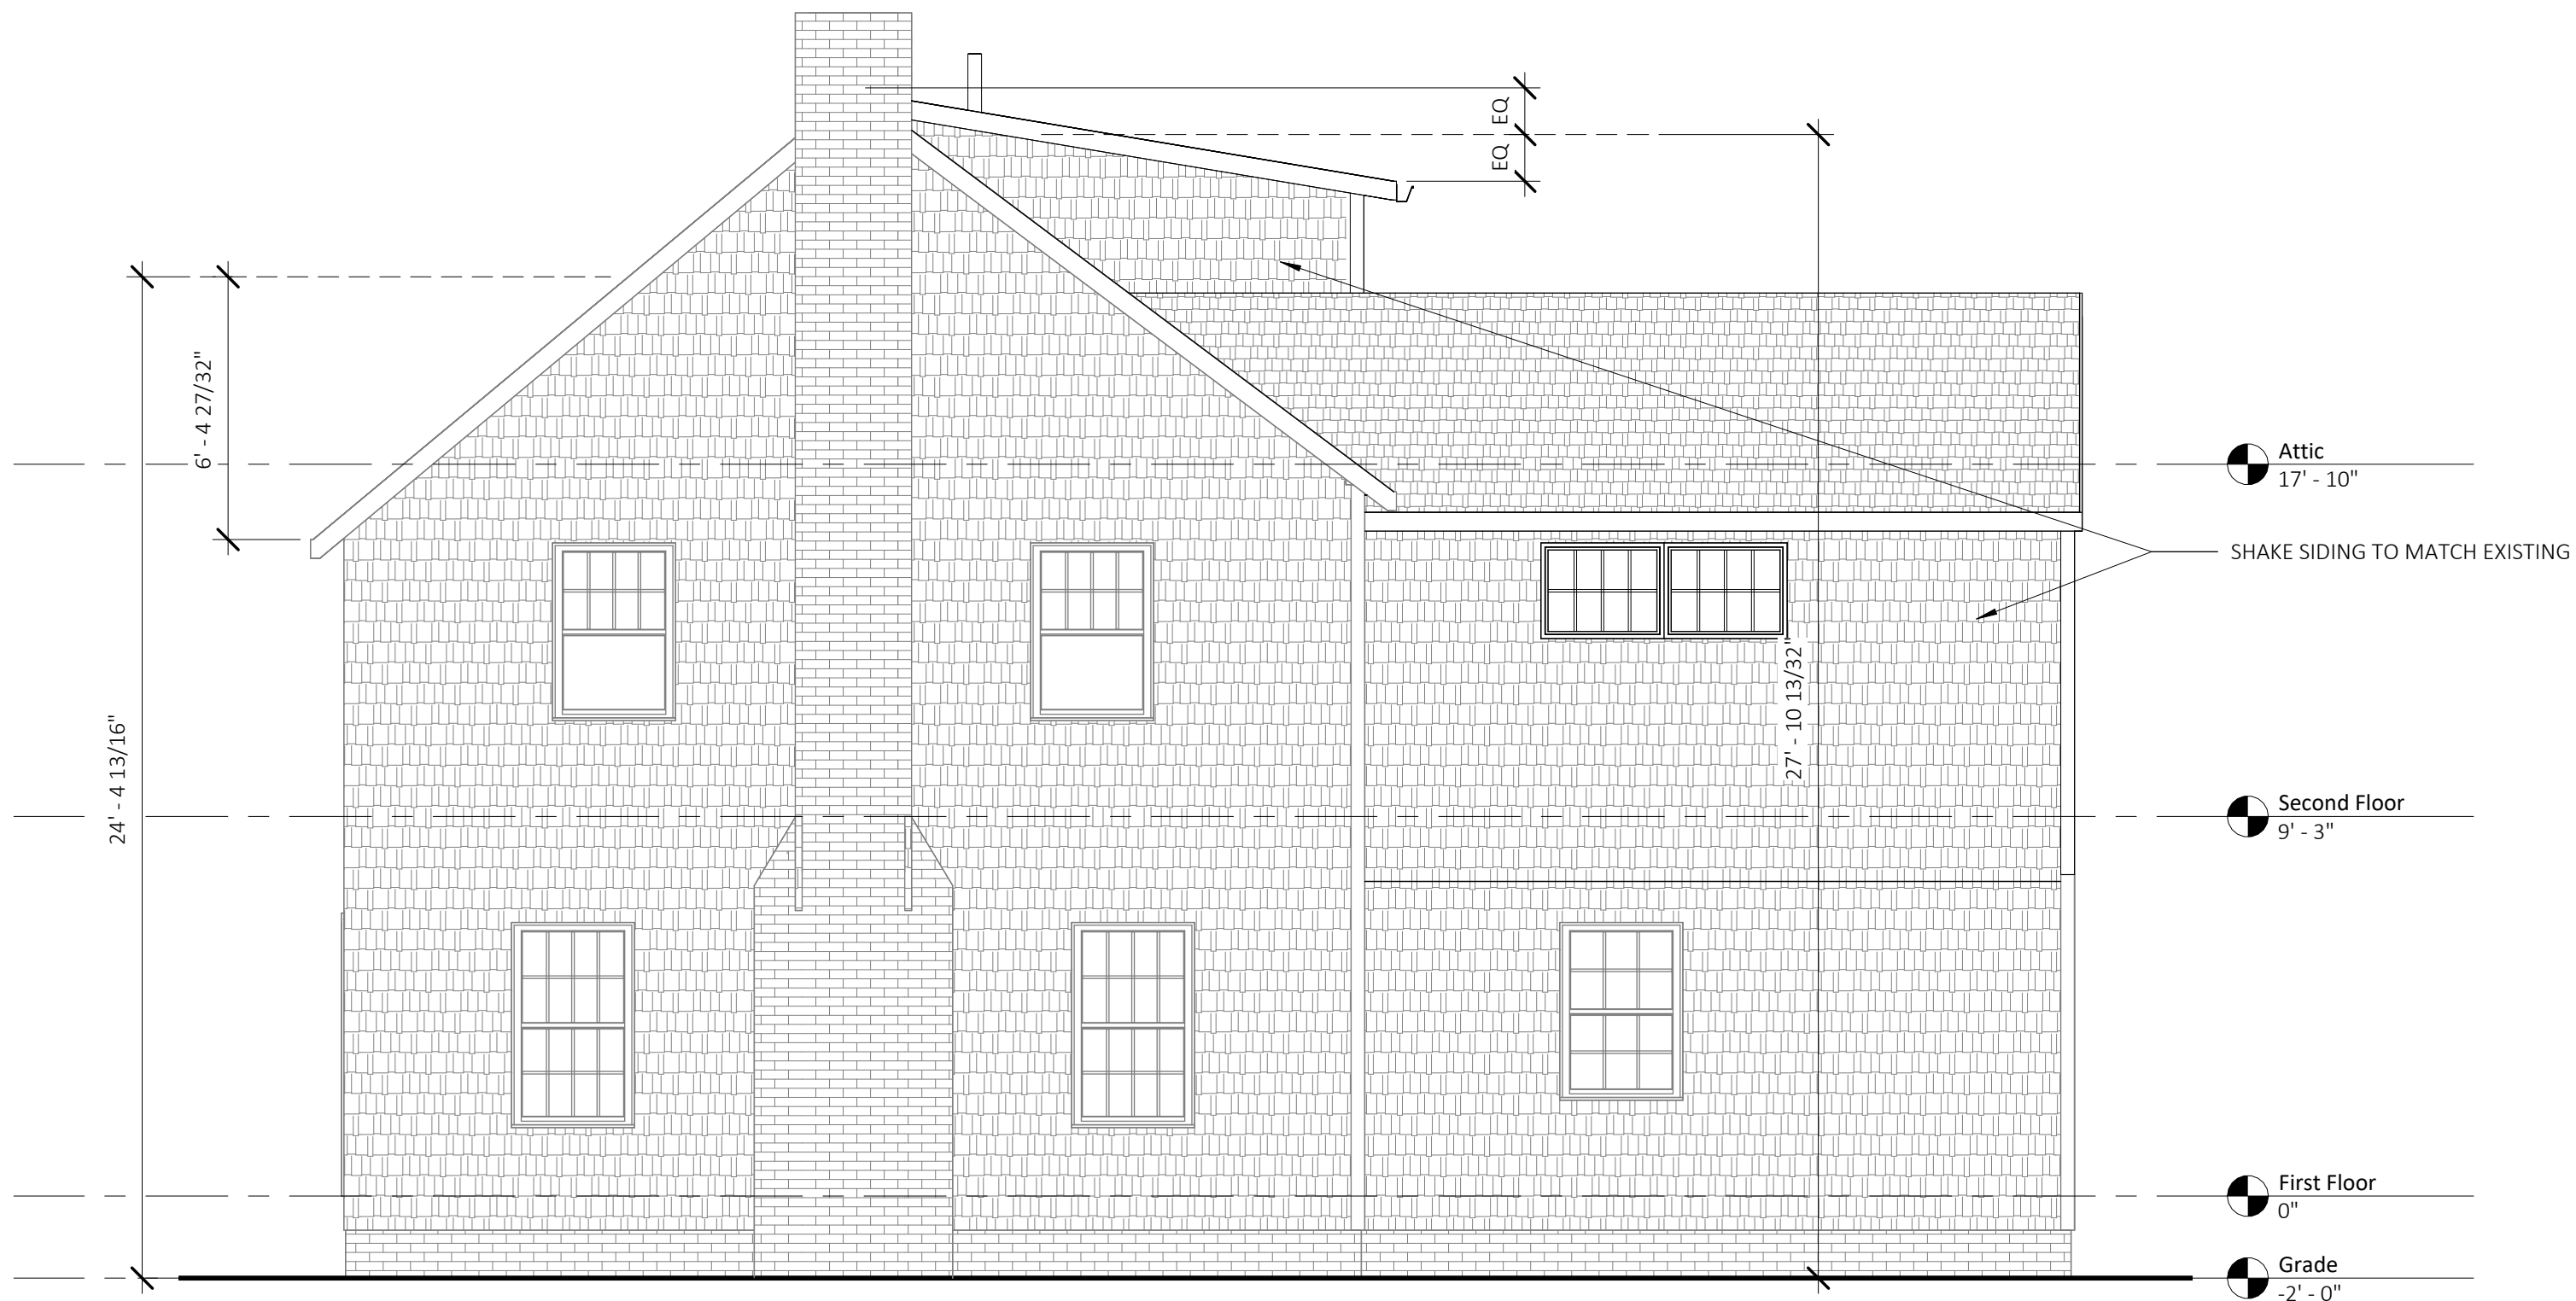

West Elevation

