

REVISION TABLE	NUMBER	DATE	REVISION BY	DESCRIPTION

Kempton Residence
20891 Avalon Drive
 Rocky River, Ohio


New Leaf Home Design
 (330)329-6901
www.NewLeafHomeDesign.com

Site Plan


DATE:
 11/12/2025

Sheet 1 of 6

A-1

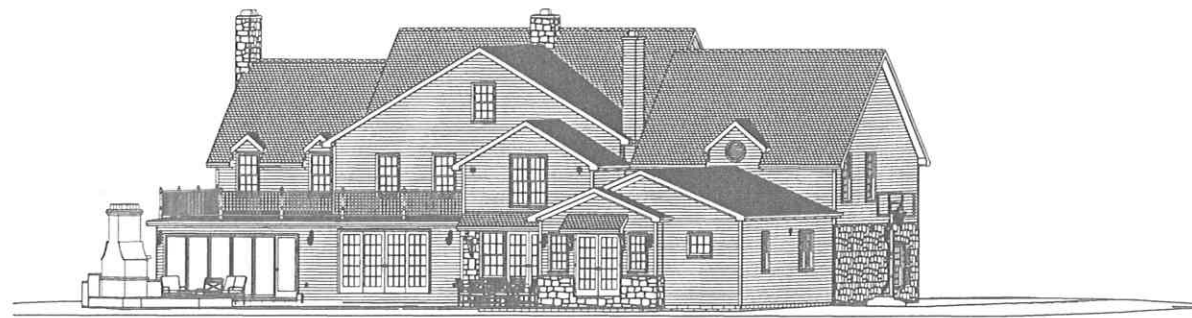

South Overview

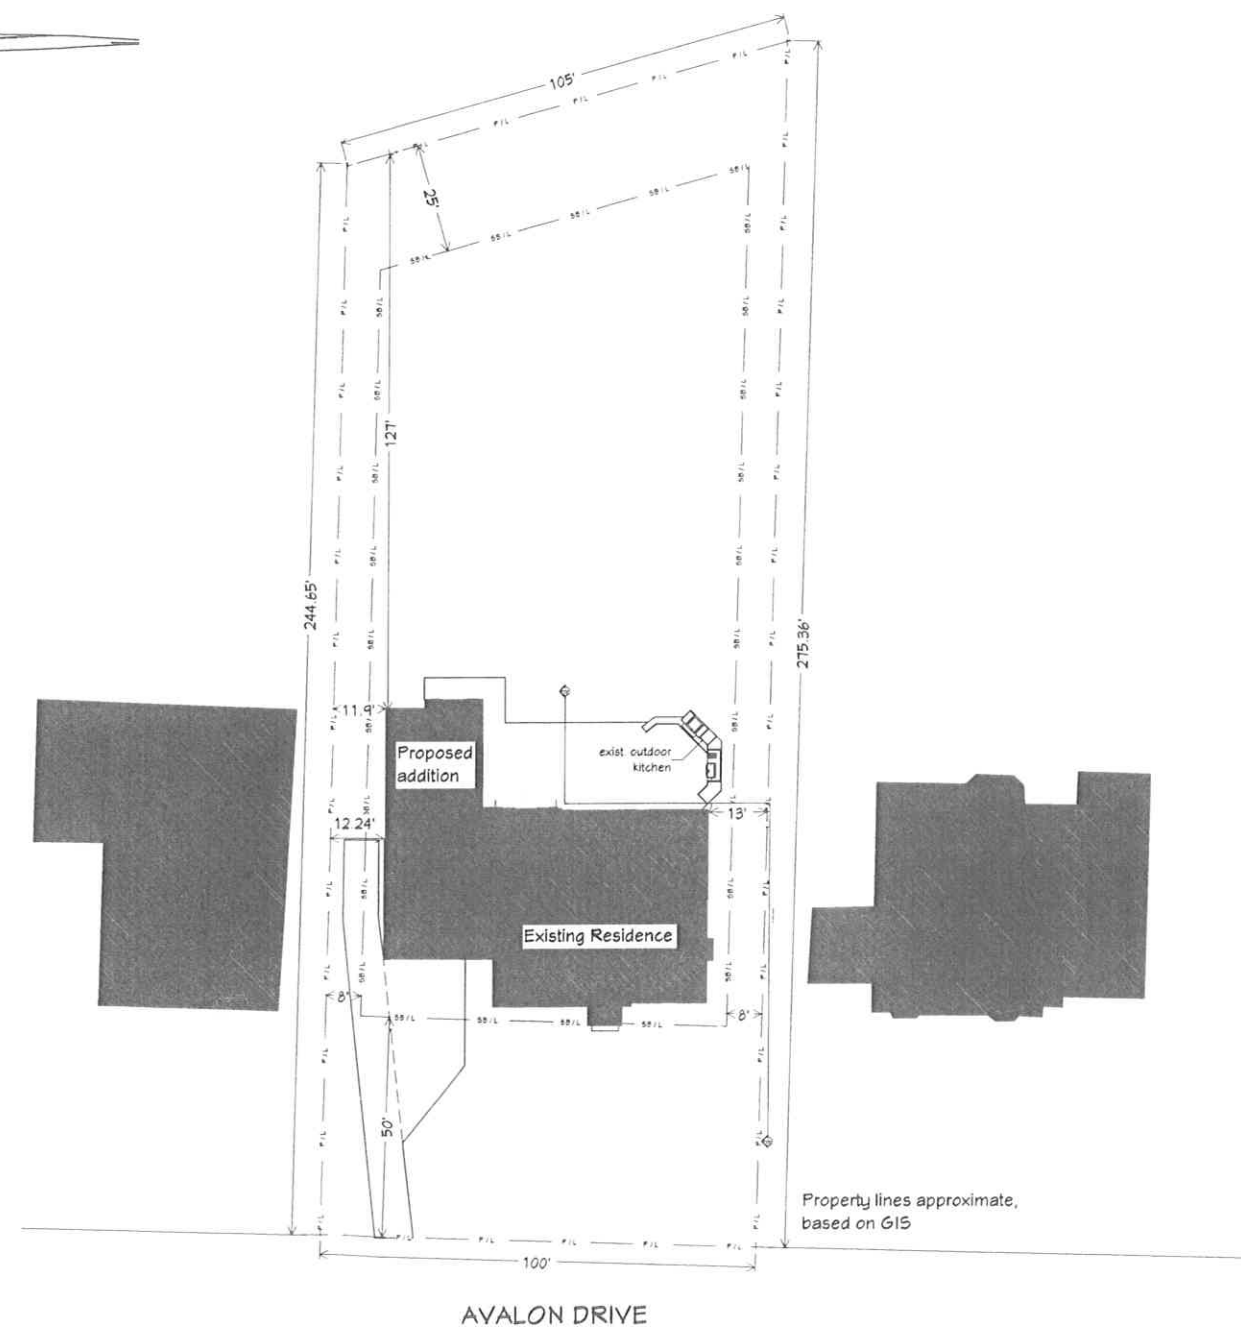


Drawing Index	
Label	Title
A-1	Site Plan
A-2	Basement Plan
A-3	1st Floor Plan
A-4	2nd Floor Plan
A-5	West & South Elevations
A-6	East & North Elevations

Copyright
 New Leaf Home Design, LLC 2025
 All Rights Reserved

ROCKY RIVER DESIGN
REVIEW RELEASE
NOT FOR
CONSTRUCTION

1 Site Plan
 A-1 1 in = 20 ft



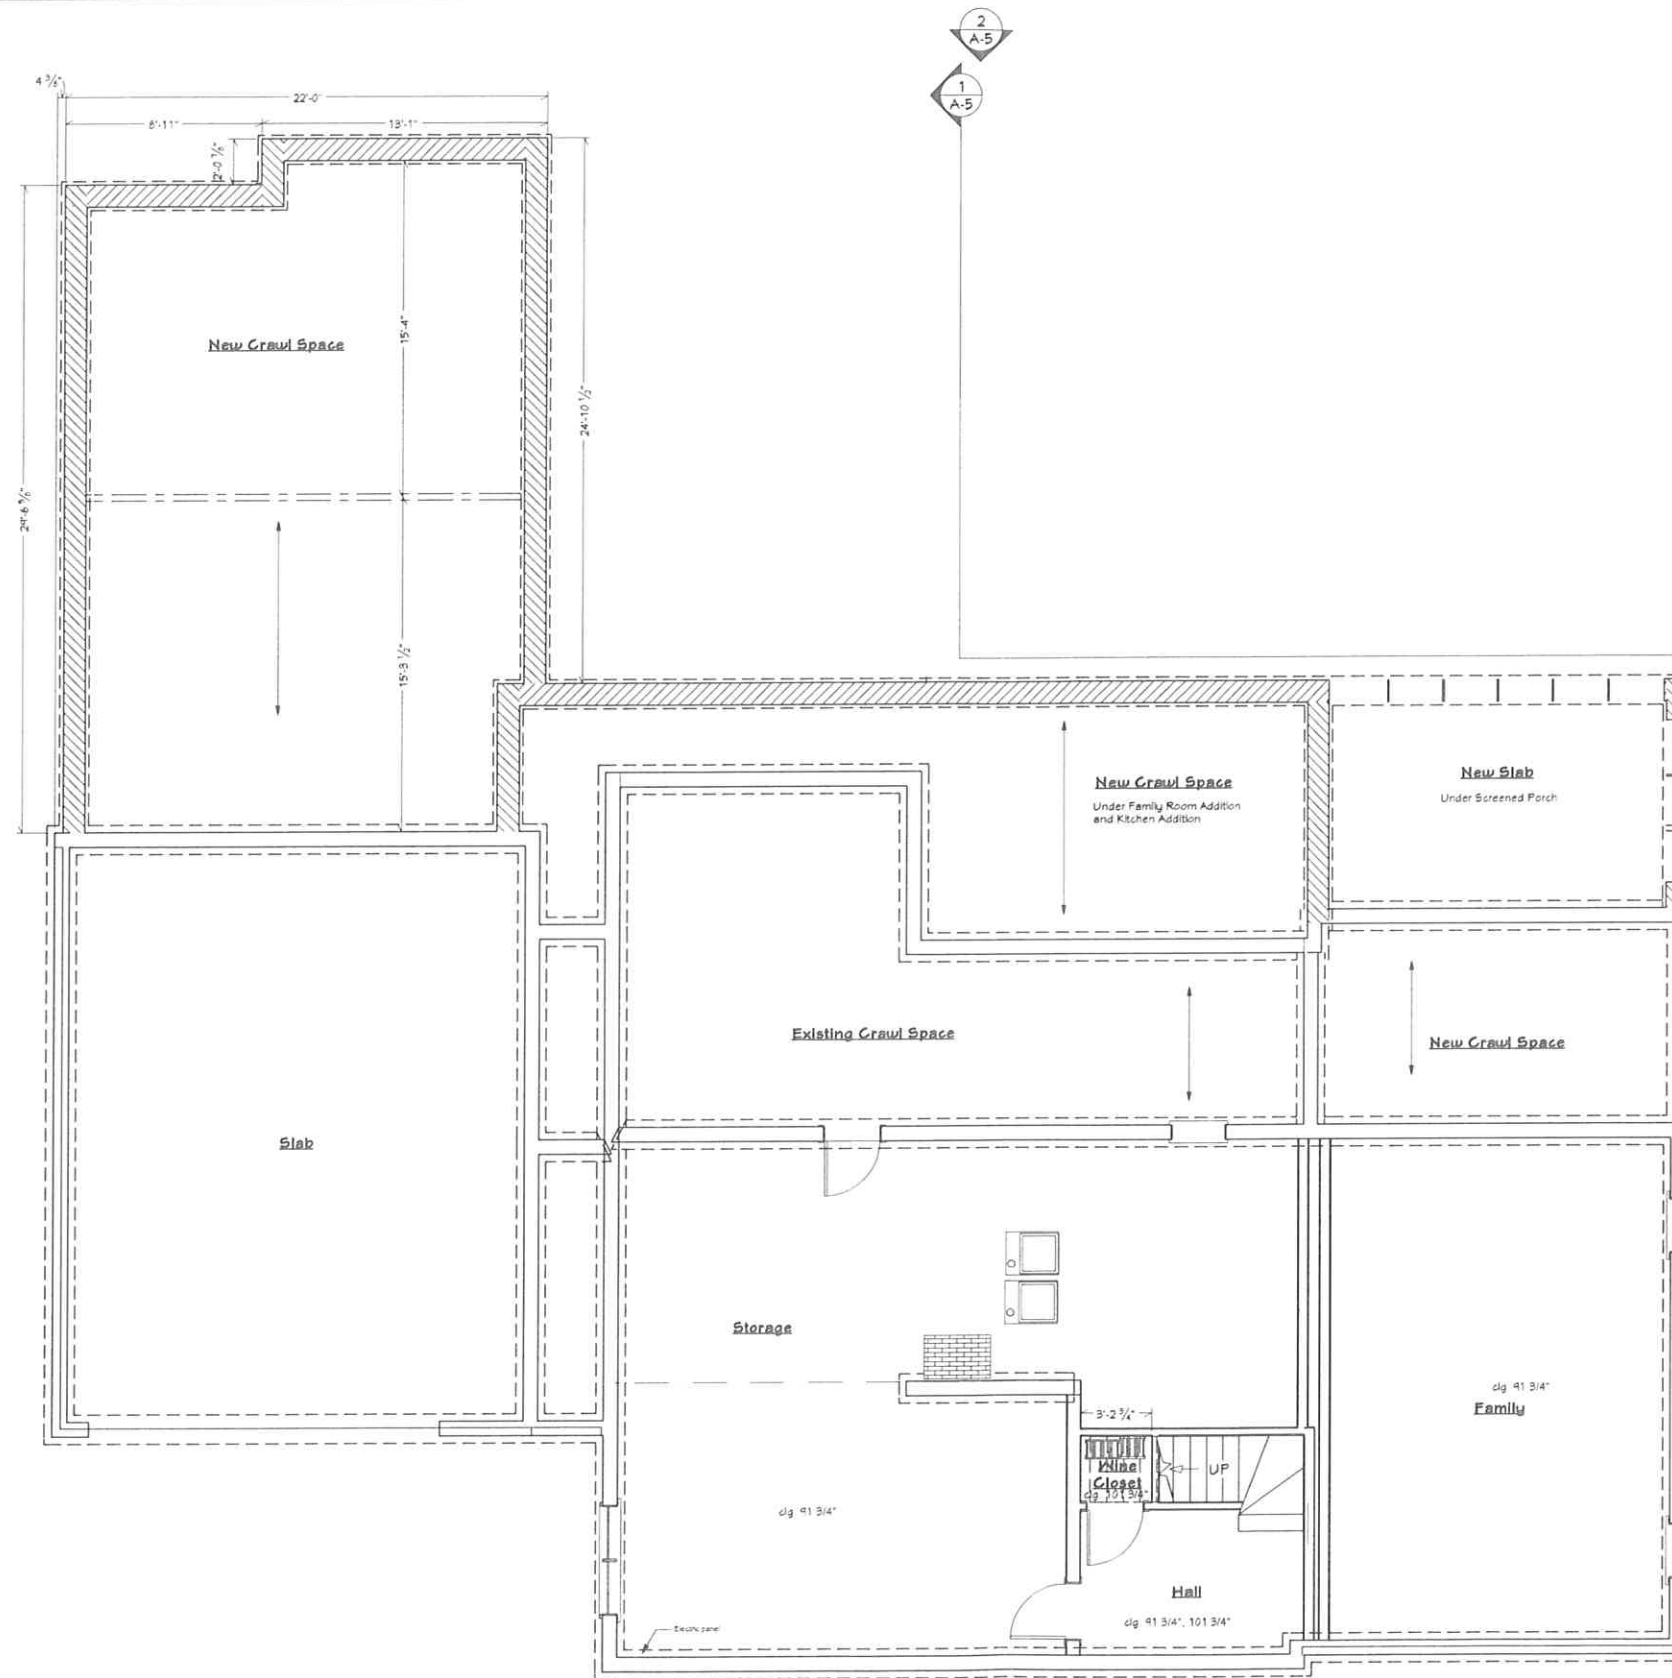

1
A-2
Basement Plan
1/4 in = 1 ft



Copyright
New Leaf Home Design, LLC 2025
All Rights Reserved

ROCKY RIVER DESIGN
REVIEW RELEASE
NOT FOR
CONSTRUCTION



REVISION TABLE	DESCRIPTION
NUMBER	DATE

Kempton Residence
20891 Avalon Drive
Rocky River, Ohio


New Leaf Home Design
(330)329-6901
www.NewLeafHomeDesign.com

Basement Plan

DATE:
11/12/2025

Sheet 2 of 6

A-2

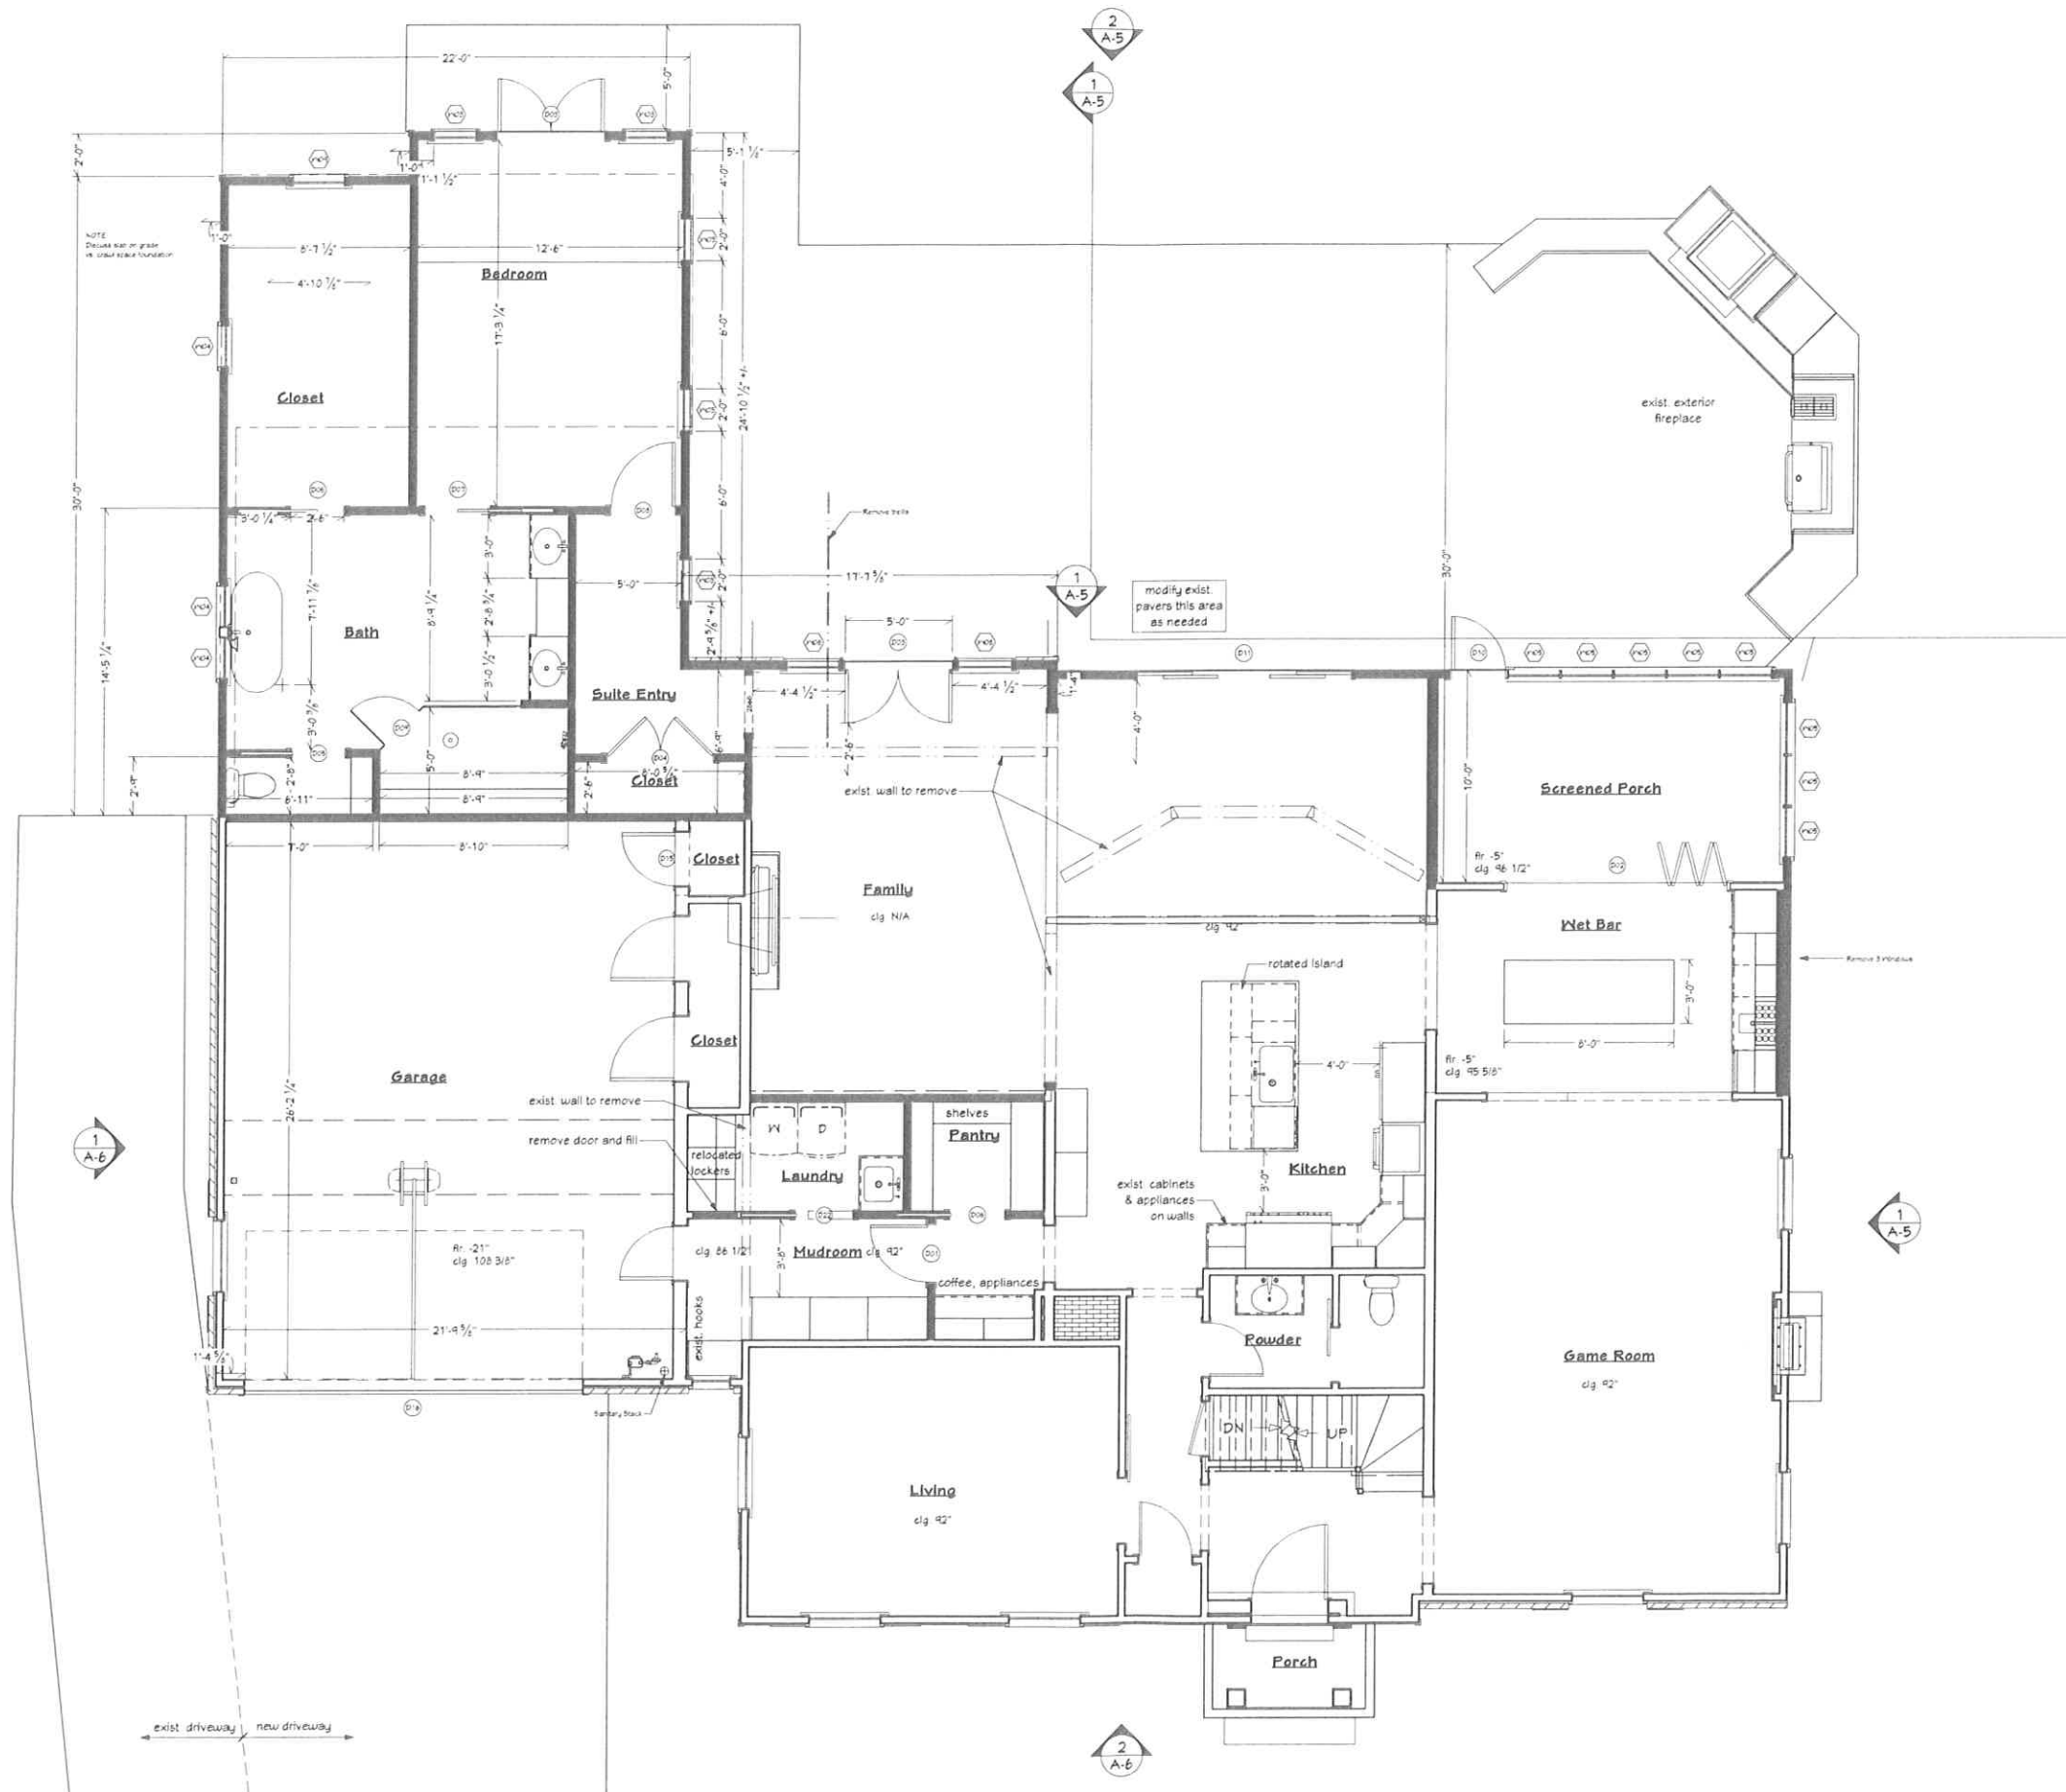

1 1st Floor Plan
A-2 1/4 in = 1 ft



Copyright
New Leaf Home Design, LLC 2025
All Rights Reserved

ROCKY RIVER DESIGN
REVIEW RELEASE
NOT FOR
CONSTRUCTION



REVISION TABLE	NUMBER	DATE	REVISION BY	DESCRIPTION

Kempton Residence
20891 Avalon Drive
Rocky River, Ohio

New Leaf Home Design
(330)329-6901
www.NewLeafHomeDesign.com

1st Floor Plan

DATE:
11/12/2025

Sheet 3 of 6


A-3

Window Schedule										
Number	Label	Qty	Floor	Width	Height	Header	Egress	Tempered	Description	Comments
W01	3051DH	2	2	35 5/8"	60 1/8"	2'X6'X39 5/8" (2)	Yes		Double Hung	
W02	2054DH	2	2	24"	64"	2'X6'X28" (2)			Double Hung	relocated
W03	2040DH	5	1	24"	48"	2'X6'X28" (2)	Yes		Double Hung	
W04	2040DH	3	1	24"	48"	2'X6'X28" (2)			Double Hung	
W05	2668FX	6	1	30"	80"	2'X6'X34" (2)			Screen	
W08	2650DH	2	1	30 1/8"	60 1/8"	2'X6'X34 1/8" (2)	Yes		Double Hung	
W09	2624AW	1	1	30"	28"	2'X6'X34" (2)			Single Awning	

Window Schedule

Door Schedule									
Number	Qty	Floor	Size	Width	Height	Header	Description	Tempered	Comments
D01	1	1	2668 R IN	32"	80"	2'X6'X31" (2)	Hinged-Door P04		
D02	1	1	10668 R EX	128"	80"	2'X12'X133" (2)	Ext. 0+5 Dr. Bifold-WA67 Panel		
D03	2	1	5068 L/R EX	60"	80"	2'X8'X65" (2)	Ext. Double Hinged-Glass Panel		
D04	1	1	5068 L/R IN	60"	80"	2'X8'X65" (2)	Double Hinged-Door P04		
D05	1	1	2668 L	30"	80"	2'X8'X64 1/4" (2)	Pocket-Door P04		
D06	2	1	2668 R	30"	80"	2'X8'X64 1/4" (2)	Pocket-Door P04		
D07	1	1	3068 R	36"	80"	2'X10'X16 1/4" (2)	Pocket-Door P04		
D08	1	1	3068 R IN	36"	80"	2'X6'X41" (2)	Hinged-Door P04		
D09	1	1	2368 L	27"	80"		Shower-Glass Slab	Yes	shower door
D10	1	1	2668 L EX	30 1/2"	80"	2'X6'X35 1/2" (2)	Ext. Hinged-Glass Panel		
D11	1	1	10068 L/R EX	120"	80"	2'X12'X125" (2)	Ext. Quad Slider-Glass Panel		
D15	1	1	2668 R EX	30"	80"	2'X6'X35" (2)	Ext. Hinged-Door P04		
D16	1	1	151070	140"	84"	2'X12'X146" (2)	Garage-Westfield Stockton III T		
D22	1	1	2668 R	32"	80"	2'X8'X68 1/4" (2)	Pocket-Door P04		

Door Schedule

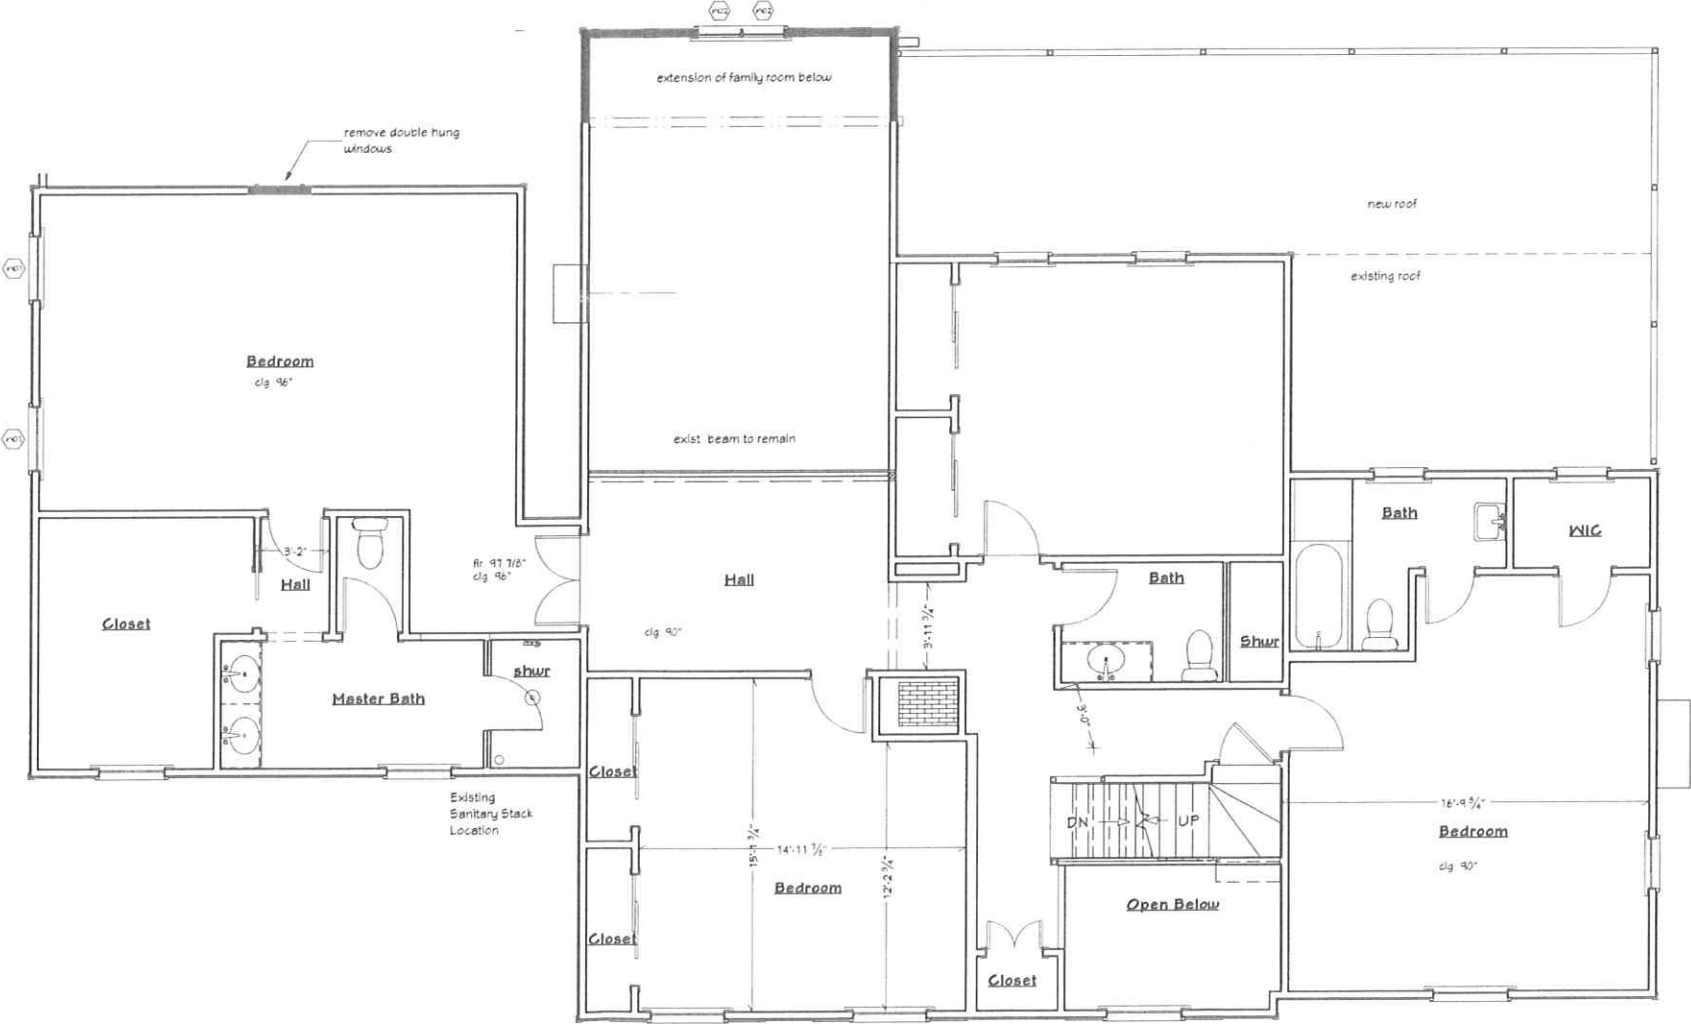

1 2nd Floor Plan
A-3 1/4 in = 1 ft

Copyright
New Leaf Home Design, LLC 2025
All Rights Reserved

ROCKY RIVER DESIGN
REVIEW RELEASE
NOT FOR
CONSTRUCTION



REVISION TABLE	
NUMBER	DESCRIPTION

Kempton Residence
20891 Avalon Drive
Rocky River, Ohio

New Leaf Home Design
(330)324-6901
www.NewLeafHomeDesign.com

2nd Floor Plan

DATE:
11/12/2025

Sheet 4 of 6

A-4

REVISION TABLE	NUMBER	DATE	REVISOR	DESCRIPTION


Kempton Residence
20891 Avalon Drive
 Rocky River, Ohio

New Leaf Home Design
 (330)325-6901
 www.NewLeafHomeDesign.com

West & South Elevations

DATE:
 11/12/2025

Sheet 5 of 6
A-5

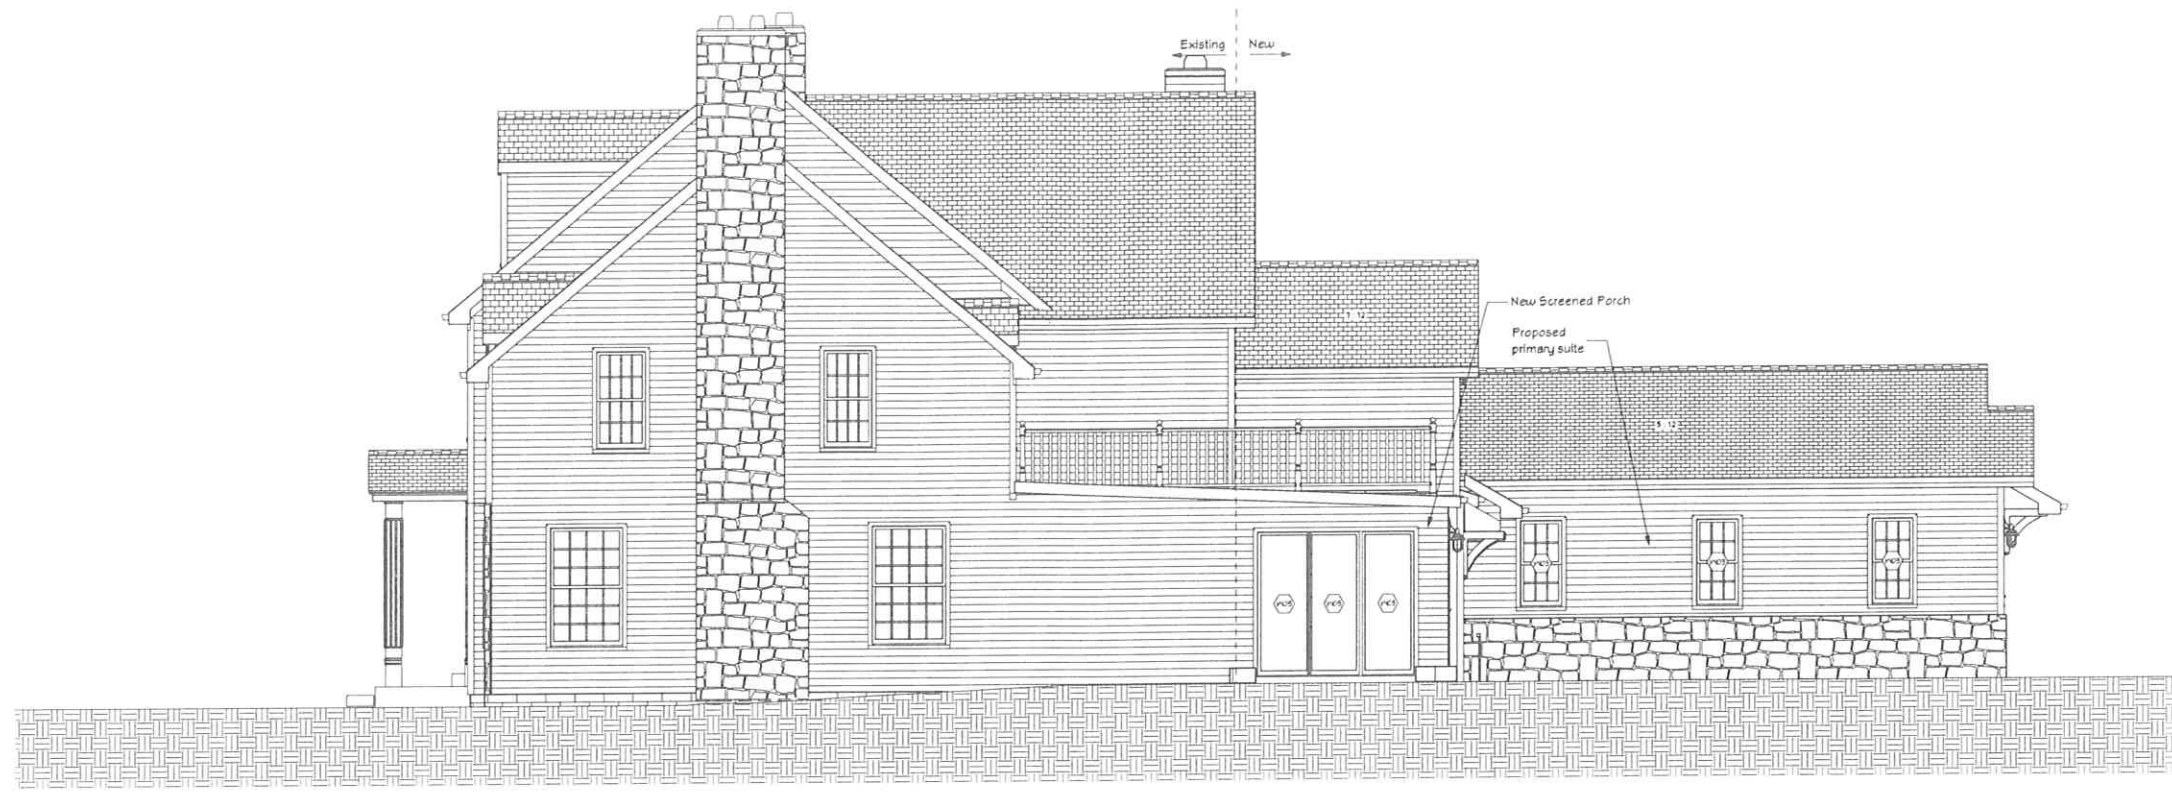

1 West Exterior Elevation
 A-5 1/4 in = 1 ft



2 South Exterior Elevation
 A-5 1/4 in = 1 ft

Copyright
 New Leaf Home Design, LLC 2025
 All Rights Reserved

ROCKY RIVER DESIGN
REVIEW RELEASE
NOT FOR
CONSTRUCTION

REVISION TABLE		DESCRIPTION
NUMBER	DATE	REVISION

Kempton Residence
20891 Avalon Drive
Rocky River, Ohio


New Leaf Home Design
(330)329-6901
www.NewLeafHomeDesign.com

**East & North
Elevations**

DATE:
11/12/2025

Sheet 6 of 6

A-6

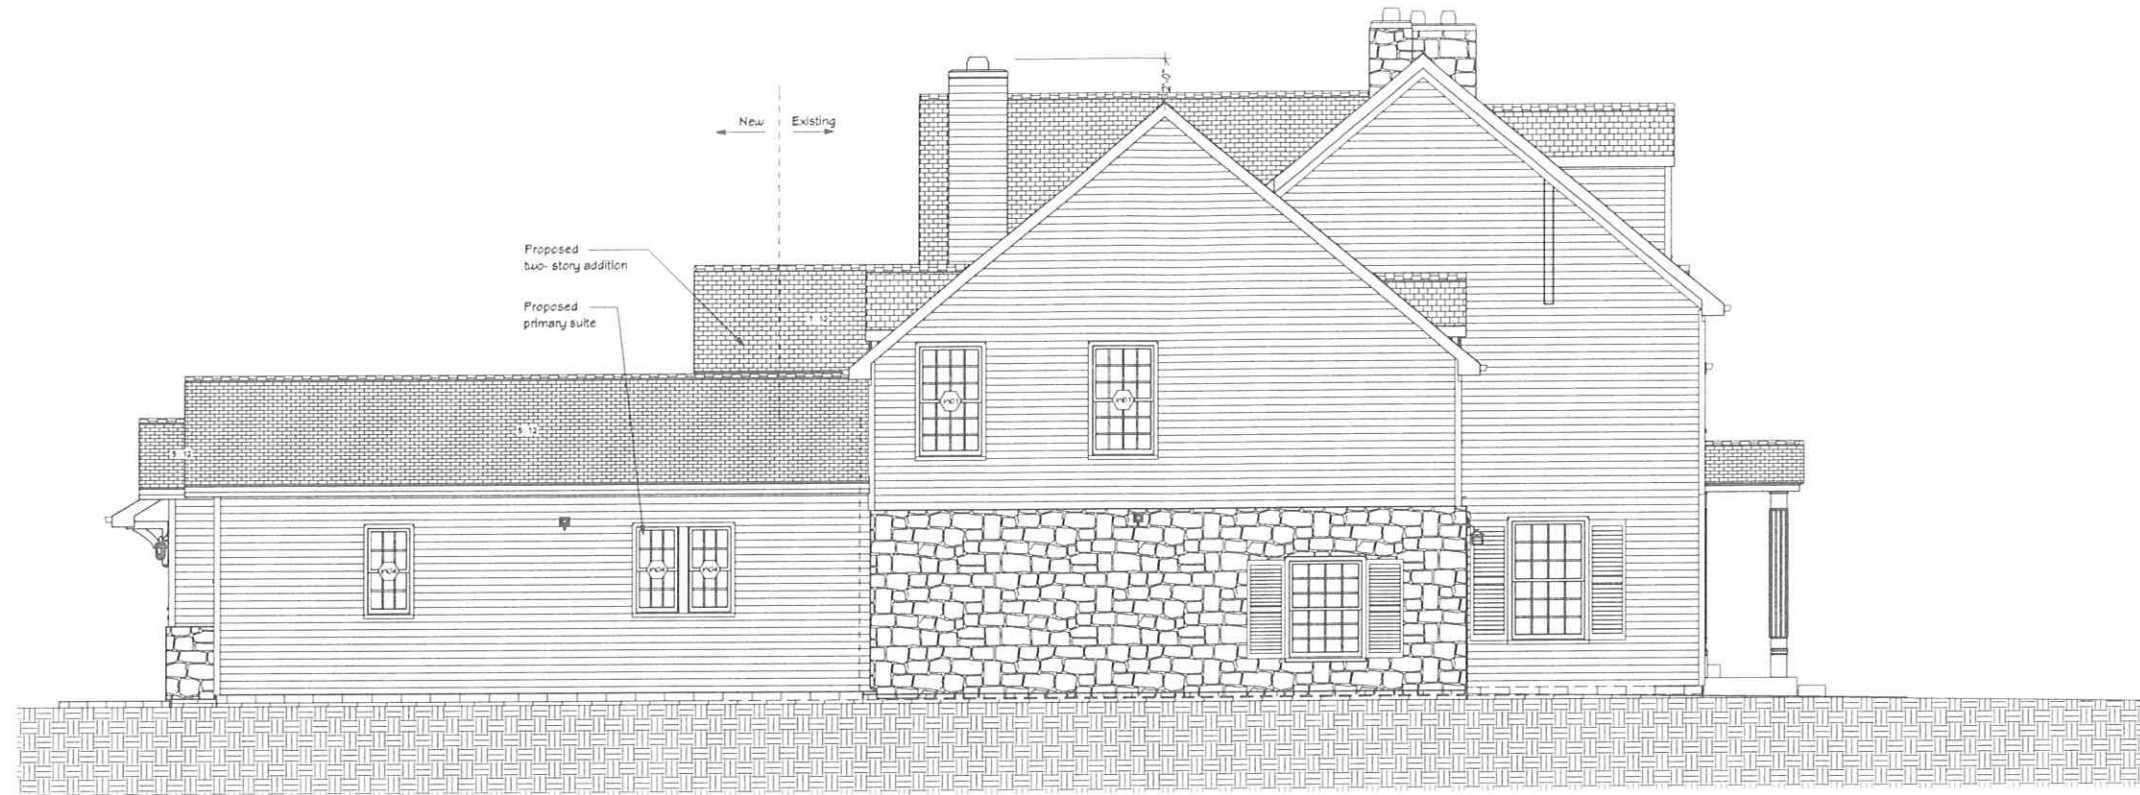

1 East Exterior Elevation
A-6 1/4 in = 1 ft



2 North Exterior Elevation
A-6 1/4 in = 1 ft

Copyright
New Leaf Home Design, LLC 2025
All Rights Reserved

ROCKY RIVER DESIGN
REVIEW RELEASE
NOT FOR
CONSTRUCTION