

Sign Proposal for



3100 Wooster Rd
Rocky River, OH 44116

12-24-2025

Parcel #304-29-035

Zone LB

**ALL SIGNS
& DESIGNS**
UL LISTED ELECTRIC SIGN COMPANY
3450 West 140th Street
Cleveland, OH 44111
P: 216-267-8588
C: 216-609-8992
email: allsignsdesigns@gmail.com

99'-1/2"±, VIF



PROPOSED DAY CONDITIONS

Location
3100 Wooster rd
Rocky River, OH 44116

Parcel #30429035

Q 113443

OPTIMA
ROCKY RIVER, OH


MAIN WALL SIGN ID

- (A) FACE LIT LETTERS**
- 3" DEEP .040" BLACK LTR COIL RETURNS
 - 3/16" #7328 WHITE ACRYLIC FACES
 - 1" BLACK TRIM CAP
 - .040" WHITE ALUM. LETTER BACKS
 - WHITE LED
- (B) FACE LIT ICON**
- 3" DEEP .040" BLACK LTR COIL RETURNS
 - 3/16" #7328 WHITE ACRYLIC FACES
 - D1 VINYL APPLIED 1ST SURFACE
 - 1" BLACK TRIM CAP
 - .040" WHITE ALUM. LETTER BACKS
 - WHITE LED




PROPOSED DARK CONDITIONS

(23'-0")276", VIF

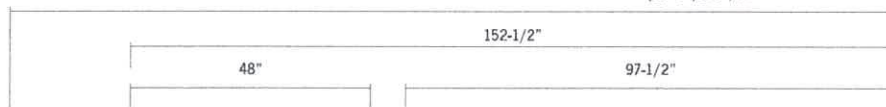

BUILDING DIMENSIONS ARE APPROXIMATE
SURVEY REQUIRED

99'-1/2"±, VIF

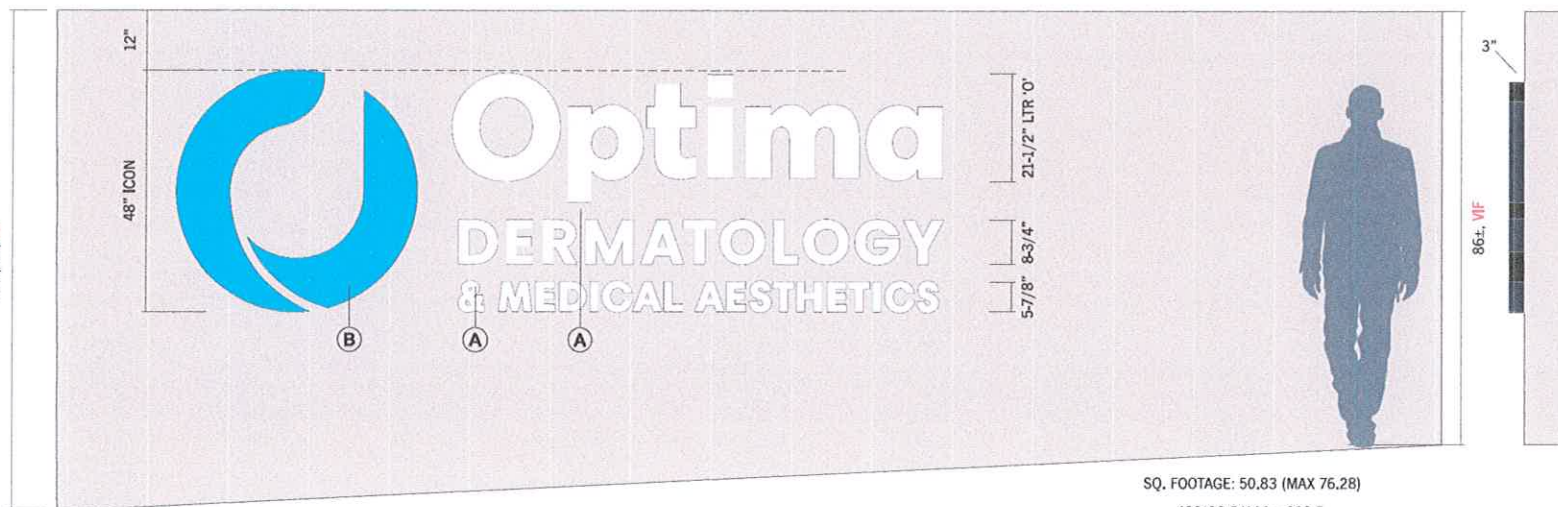

SQ. FOOTAGE: 50.83 (MAX 76.28)

432'99.5/144 = 298.5,
298.5'.40 = 119.4

1 FACE VIEW

Scale: 1/2"=1'-0"

2 END VIEW

Scale: 1/2"=1'-0"

ELECTRICAL

- (180) PRISM SYNERGY MINI 6500K
- (2) PRINCIPAL SLOAN SUPERIOR SERIES 96W 24V 2
- REMOTE POWER
- TIMER CONTROLLER BY OTHERS
- PRIMARY CONNECTION BY LOCALLY LICENSED ELECTRICIAN

INSTALL

- STUD MOUNTED FLUSH INTO SILICONE FILLED HOLES

Color Schedule

- P1** MP WHITE, SATIN
- D1** DIGITALLY PRINTED CLEAR VINYL CWC, PMS 7703C (NYALA)

Archetype
WHERE VISIONS ARE VISIBLE

Gary Stemler | 952 641 9603
garys@archetypesign.com

date: 08.04.25 designer: RR

Rev 1 - 09.25.25 RR
Rev 2 - 10.06.25 RR
Rev 3 -
Rev 4 -
Rev 5 -

approval

This print is meant as a representation of a sign shown in consideration of being manufactured by Archetype. Materials may influence final result. Samples available upon request. Designs contained herein are not meant to be exhibited to others outside of included parties and employees. Designs received from Archetype may not be manufactured by others without reimbursement for time spent in the creation of these designs or any resemblance. Drawings may contain elements considered artistic intellectual property of Steve Carpenter, owner, Archetype.

Site plan



Location
3100 Wooster rd
Rocky River, OH 44116

Parcel #30429035

Zone LB

NOTE: Due to Limitations of the Printing Process, Printed Colors May Vary from Those of Final Production

**ALL SIGNS
& DESIGNS**

UL LISTED ELECTRIC SIGN COMPANY

3450 West 140th Street
Cleveland, OH 44111

P: 216-267-8588

C: 216-609-8992

email: allsignsdesigns@gmail.com


Project Name

Wall Sign

Location

3100 Wooster Rd
Rocky River, OH 44116

Construction Details

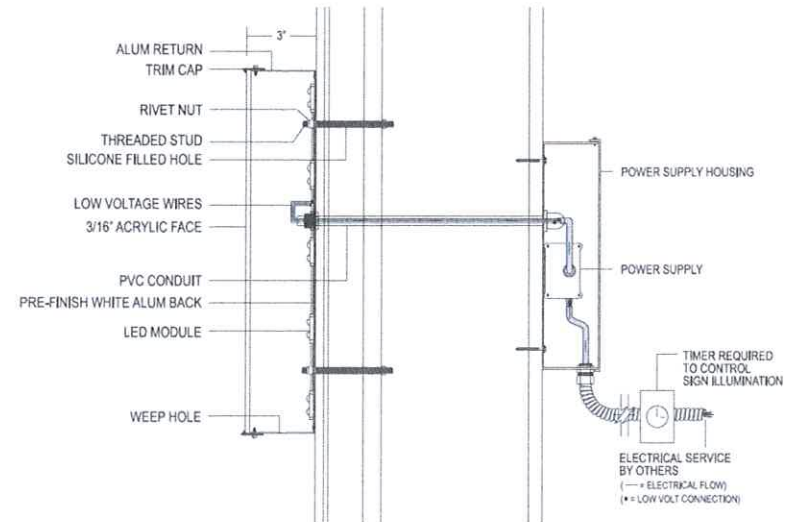

1 Channel Flush Mount Detail Diagram

ACTUAL INSTALL/WIRING MAY VARY DEPENDING UPON LOCATION CONDITIONS

SCALE: NOT TO SCALE

Project Manager

Maan Yousef

Client Approval

Designer

Scott Hales

Project Date

12/24/2025

This drawing is the property of Allsigns & Designs and its subsidiaries. It is not to be exhibited, reproduced or altered without permission. All trademarks and copyrighted materials are the property of their respective owners. It is the responsibility of the client to obtain all permissions for use and/or reproduction of said materials. Allsigns & Designs and its subsidiaries assume no responsibility for violation.