

Center Ridge Road

Plymouth Avenue


21190-4

Handrail

ADA Curb Ramp


ADA Parking Sign

Refinish Concrete Sidewalk
and restripe parking lot
with ADA stall

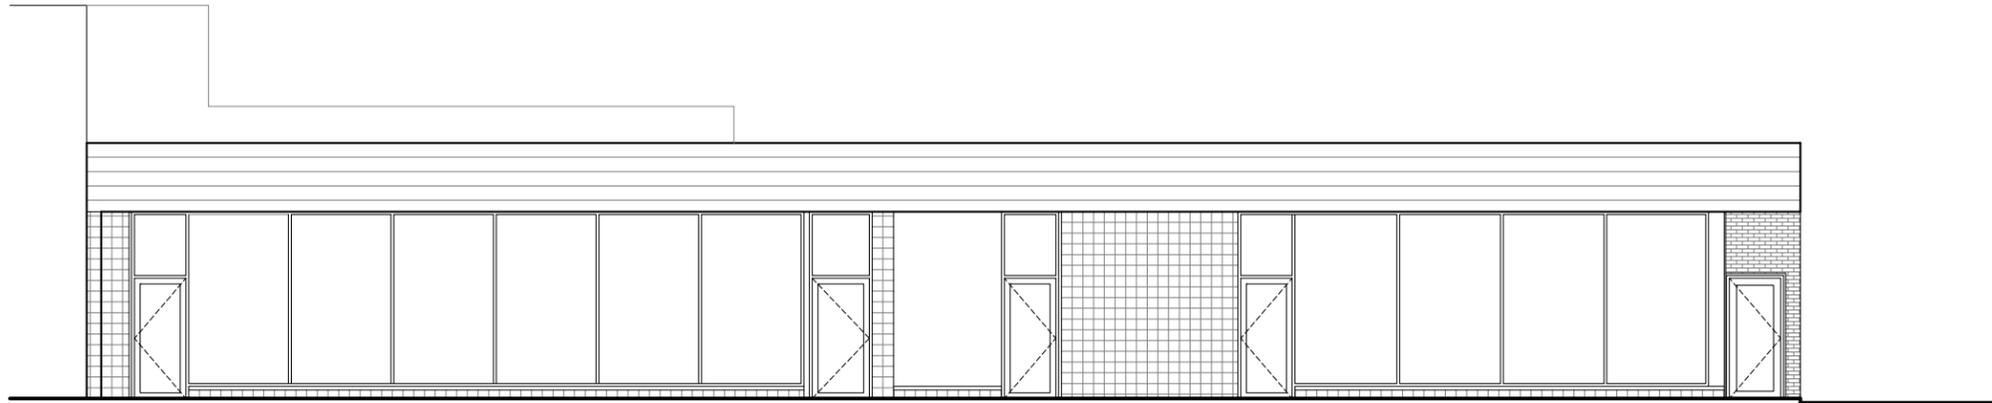

Existing
South Perspective

Scale: 3/32" = 1'-0"

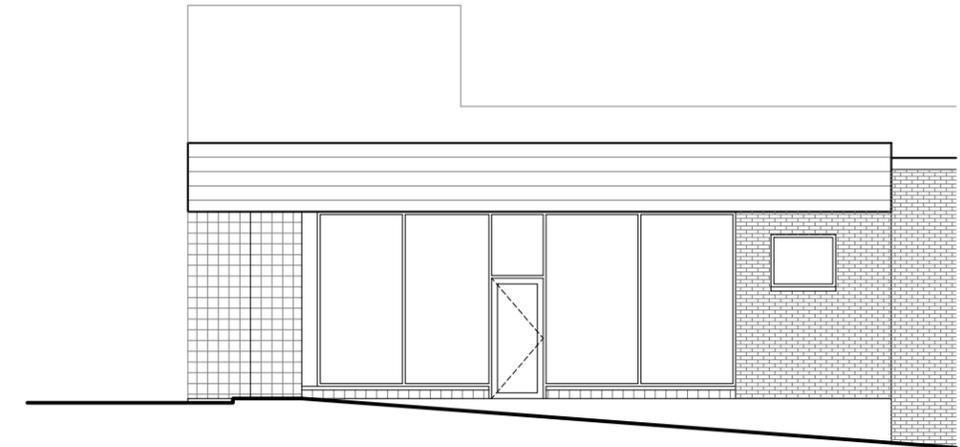


Existing
East Perspective

Scale: 3/32" = 1'-0"



Proposed
South Perspective

Scale: 3/32" = 1'-0"

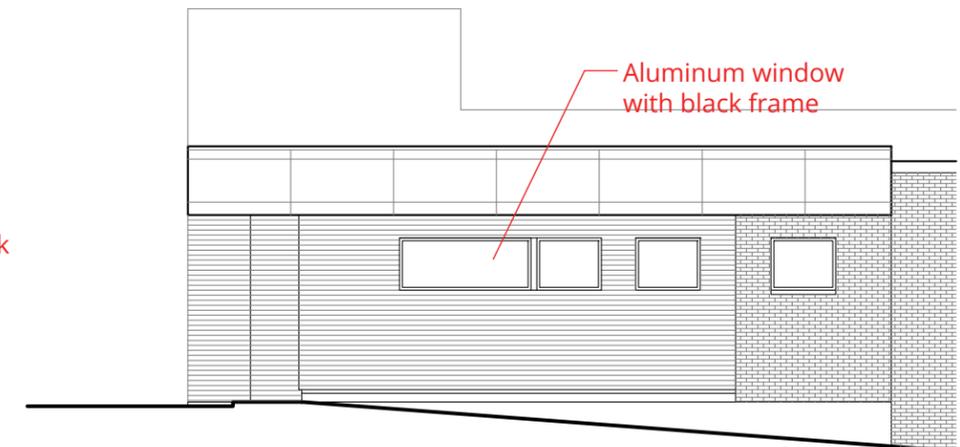

Proposed
East Perspective

Scale: 3/32" = 1'-0"



onward
design collaborative

Existing Perspective
21190 Center Ridge Road
Rocky River, Ohio 44116

Storefront and Window Frame - Black



Existing Flashing - to remain

