



NEW FOUNDATION PLAN
SCALE: 1/4" = 1'-0"

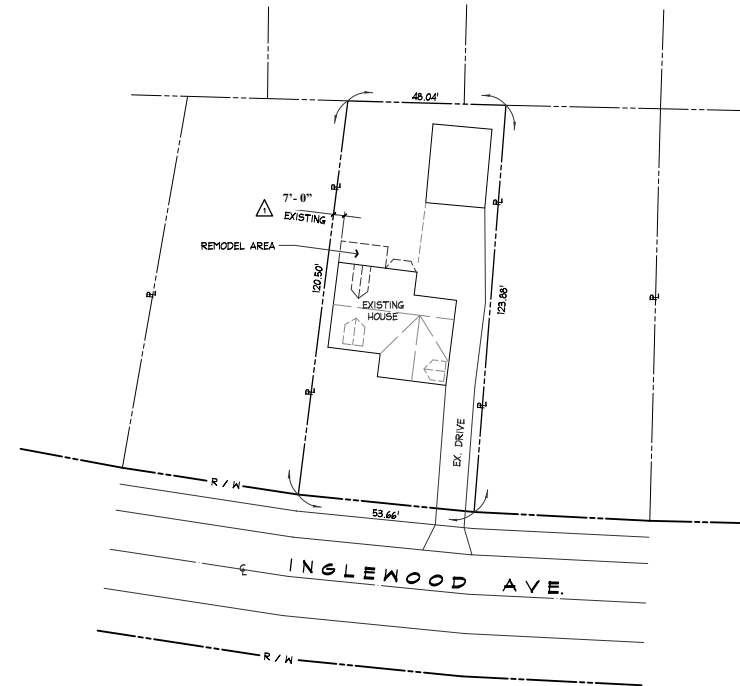

SITE PLAN
SCALE: 1" = 20'

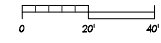


DRAWING INDEX


- A-1 SITE PLAN AND FLOOR PLANS
- A-2 EXTERIOR ELEVATIONS AND ROOF PLAN
- A-3 WALL SECTION

PROPERTY INFO.
19092 INGLEWOOD AVE.
ROCKY RIVER, OHIO 44116
CUYAHOGA COUNTY
PARCEL No. 301-31-062

I ROBERT KILBANE PREPARED AND AM RESPONSIBLE FOR THE DRAWINGS AND ALL MEASUREMENTS.
PROPERTY DIMENSIONS ARE TAKEN FROM THE COUNTY AUDITOR.

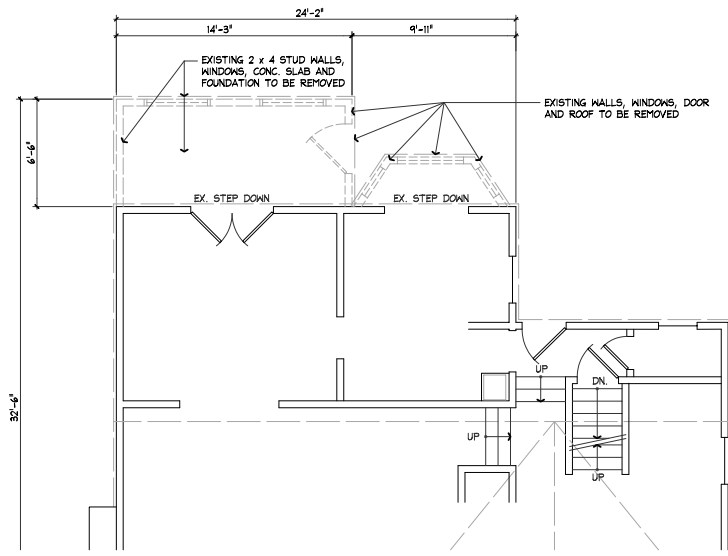

EXISTING FLOOR PLAN
SCALE: 1/4" = 1'-0"

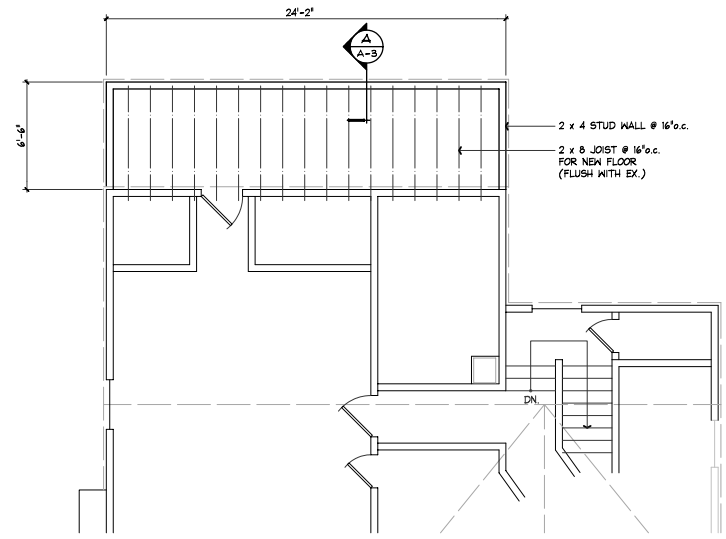


NEW 2nd FLOOR PLAN
SCALE: 1/4" = 1'-0"




Parcel No. 301-31-062
19092 INGLEWOOD AVENUE
OHIO 44116
ROCKY RIVER

**SITE PLAN,
FOUNDATION
& FLOOR
PLANS**
04-27-26
▲ ADDED SETBACK


A-1

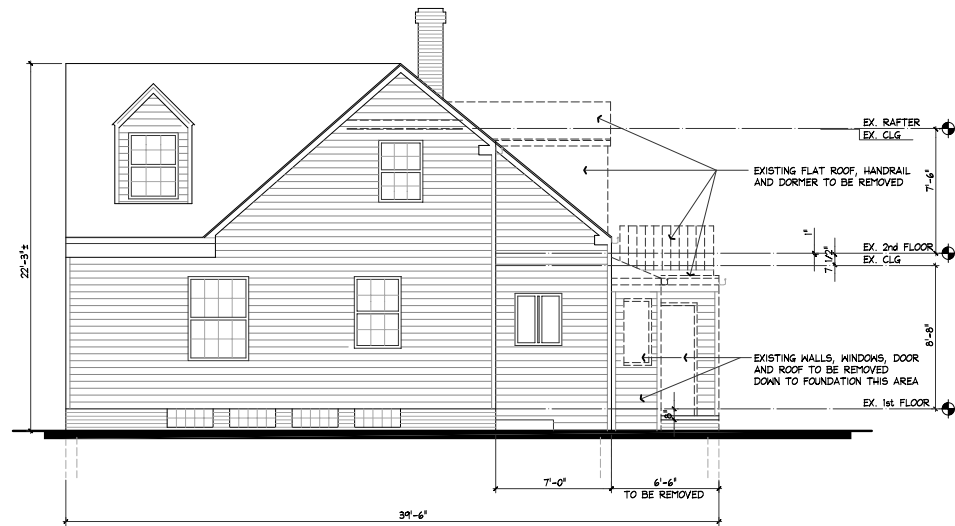


EXISTING
EAST ELEVATION
SCALE: 1/4" = 1'-0"

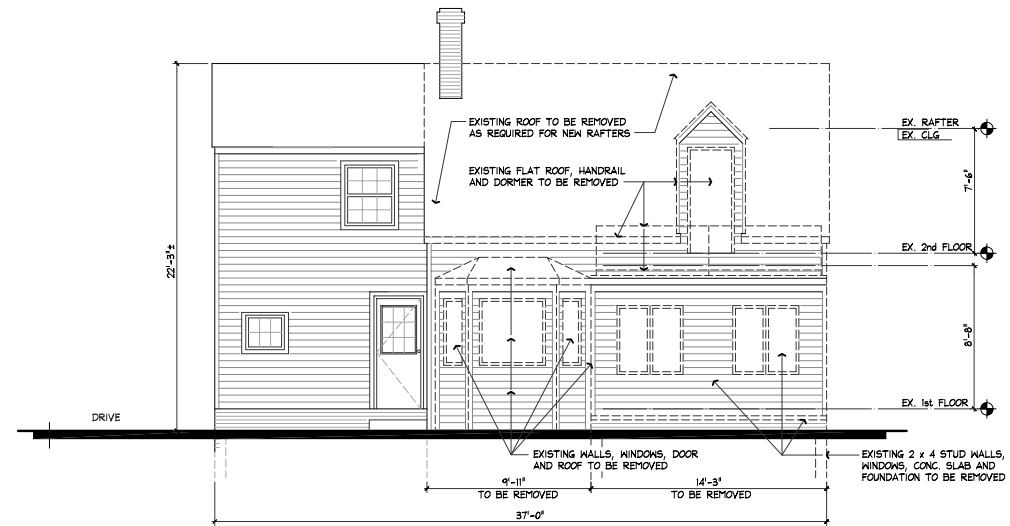

EXISTING
NORTH ELEVATION
SCALE: 1/4" = 1'-0"

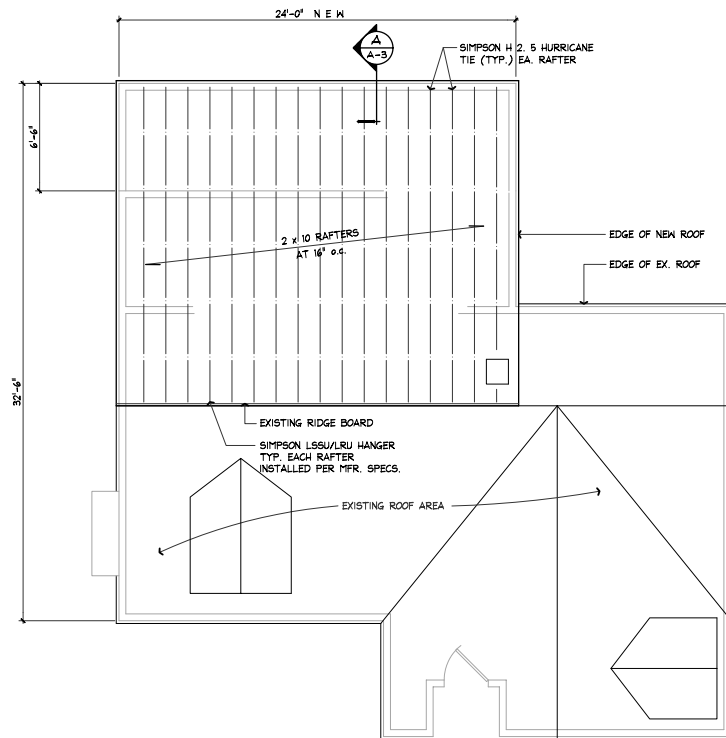

NEW
ROOF PLAN
SCALE: 1/4" = 1'-0"

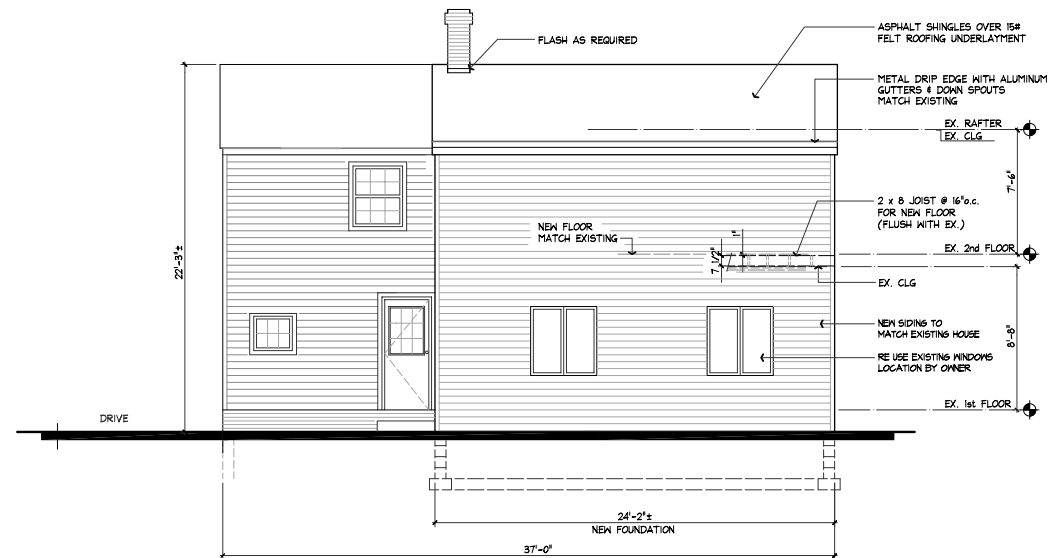


NEW
NORTH ELEVATION
SCALE: 1/4" = 1'-0"

Parcel No. 301-31-062
19092 INGLEWOOD AVENUE
 OHIO 44116
 ROCKY RIVER

EXTERIOR
ELEVATIONS
& ROOF
PLAN

A-2

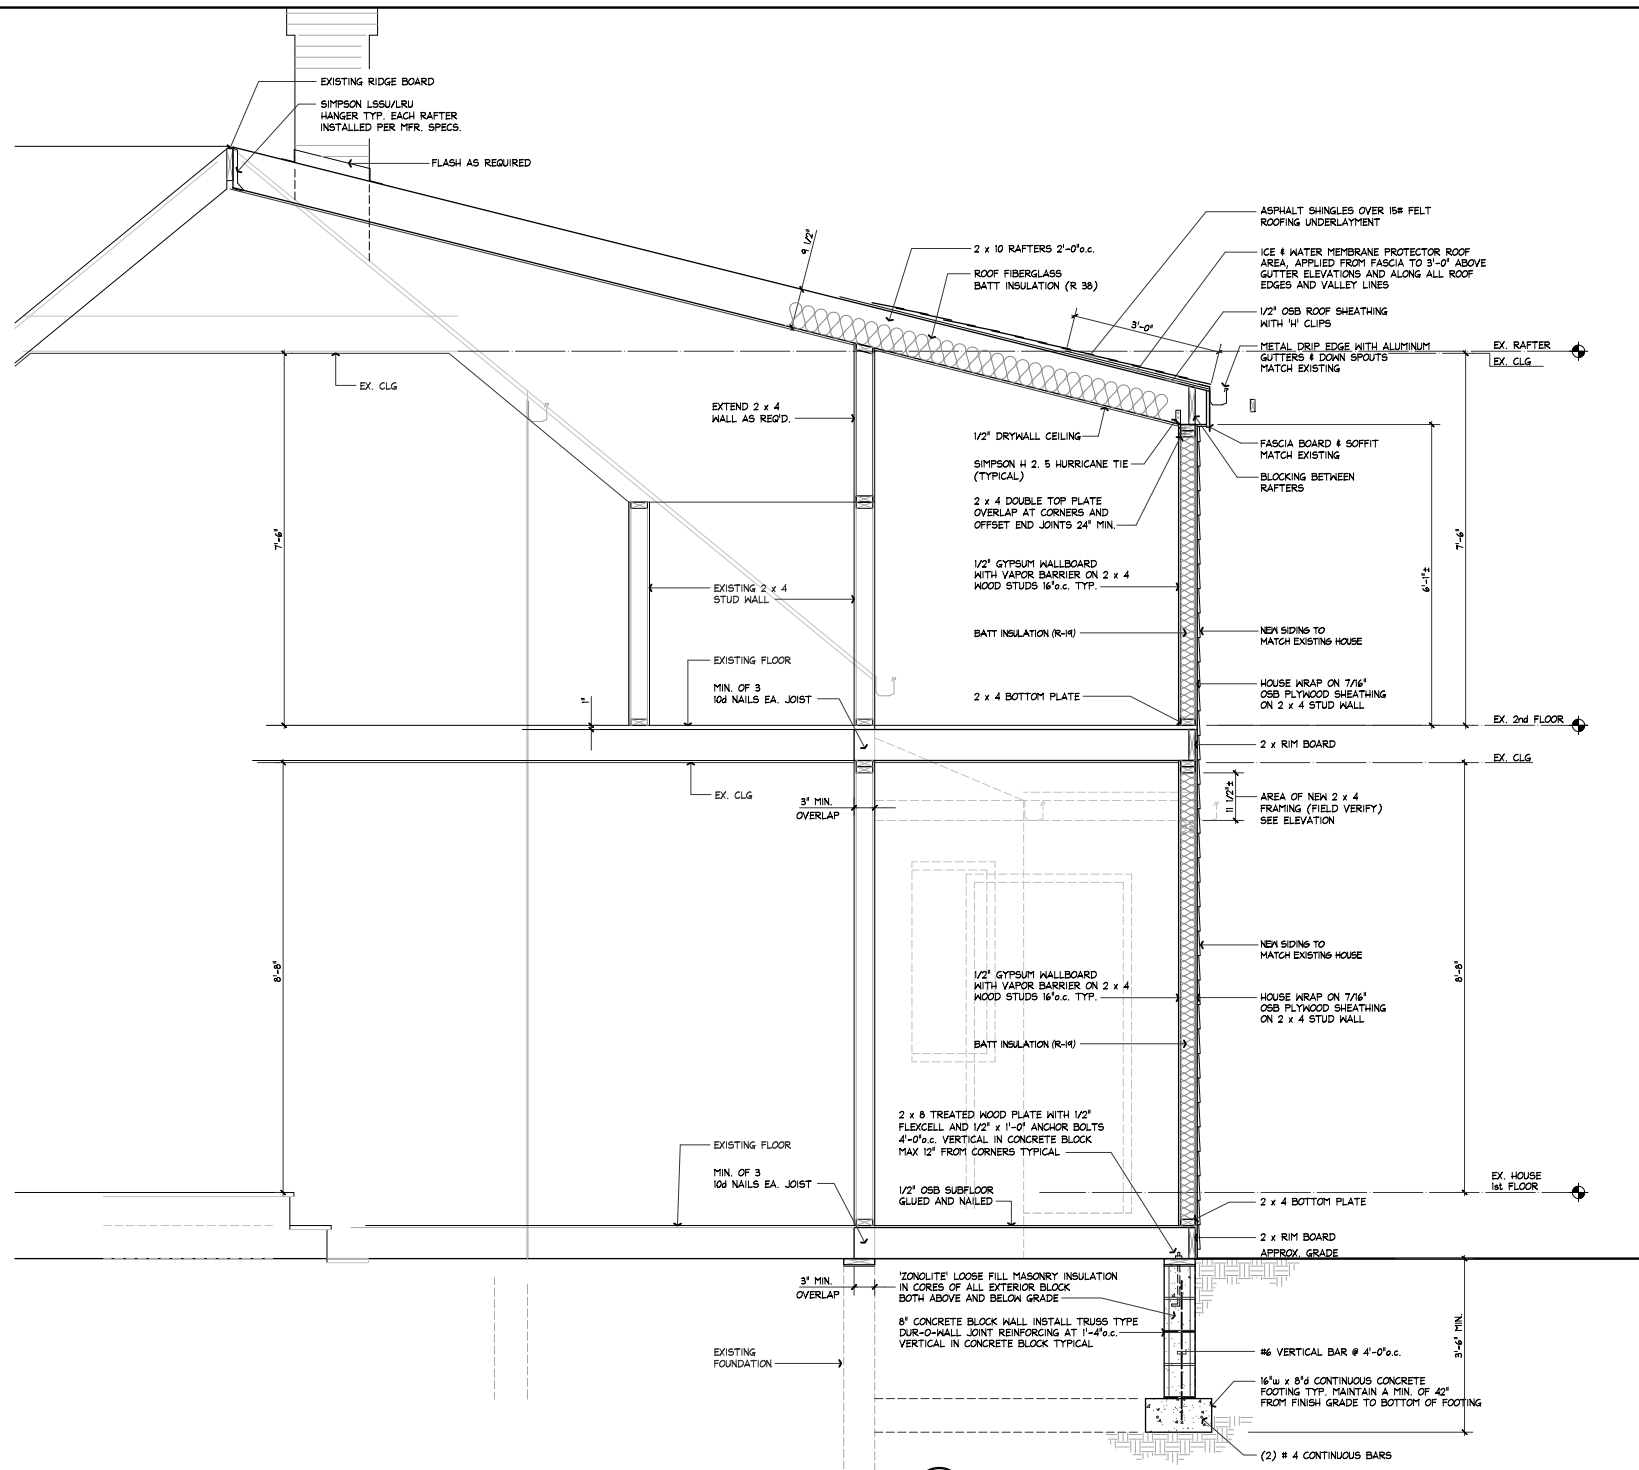

TYP. WALL SECTION
 SCALE: 3/4" = 1'-0"
 A-3

Parcel No. 30131062
19092 INGLEWOOD AVENUE
 OHIO 44116
 ROCKY RIVER
WALL SECTION
A-3
 04-04-26