


ISSUE / REVISION	DATE
A SCHEMATIC DESIGN	02/19/2026
D DESIGN DEVELOPMENT	04/16/2026
F FINAL PLANNING COMMISSION REVIEW	05/14/2026


PROJECT NO. 26002.000 (A-25079)

SITE DETAILS -
GENERATOR ENCLOSURE &
STAIRS


AS-1.4

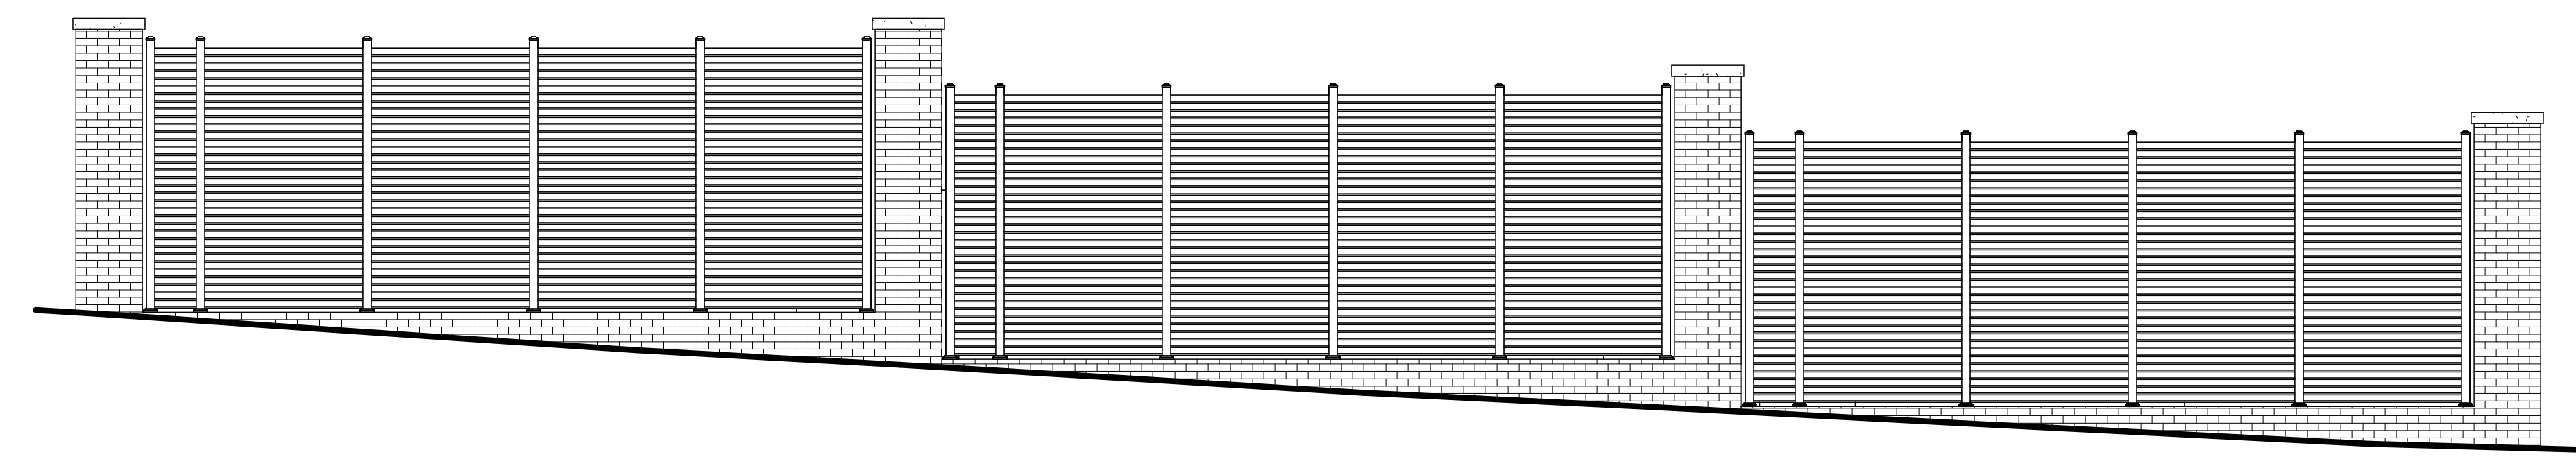


5 GENERATOR ENCLOSURE - BACK
SCALE: 1/4" = 1'-0"

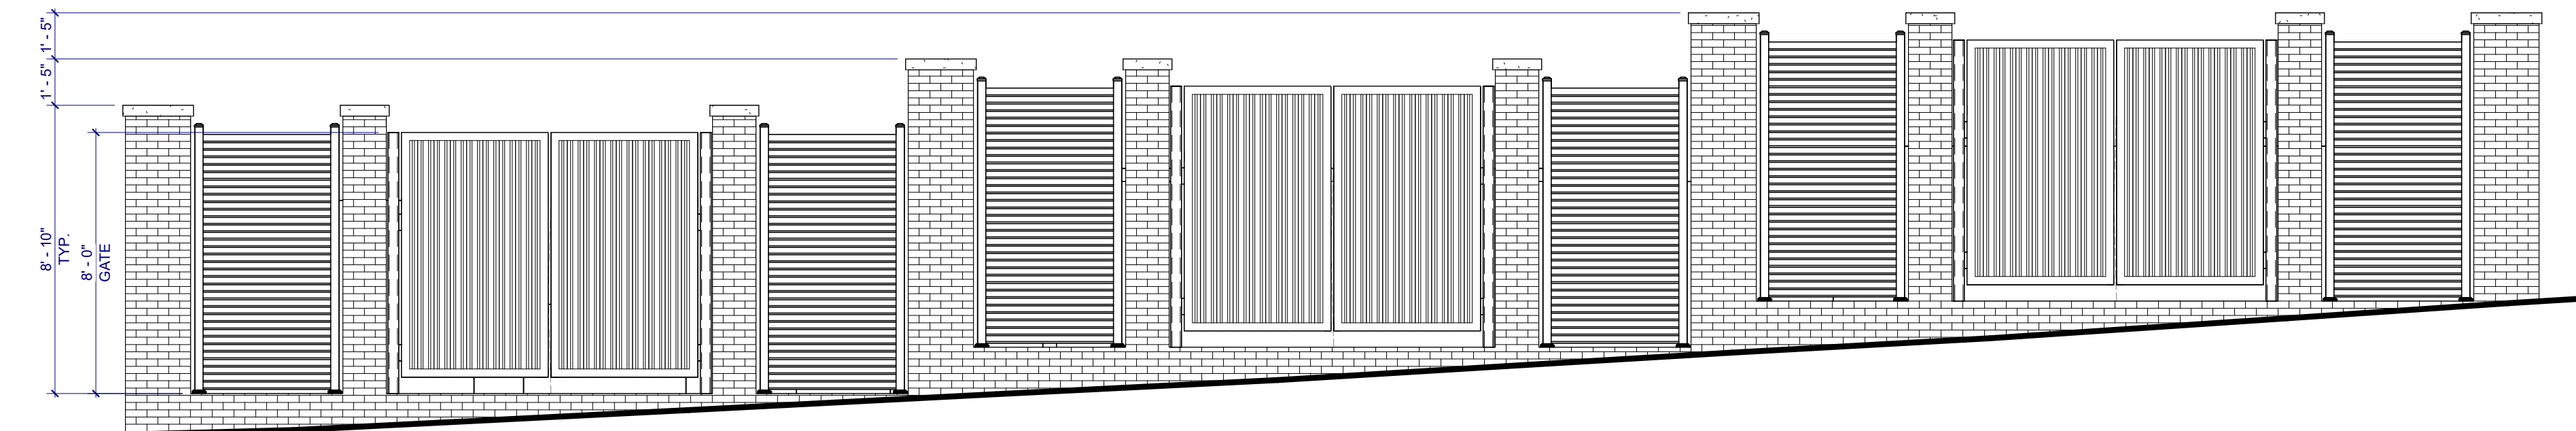


3 GENERATOR ENCLOSURE - FRONT
SCALE: 1/4" = 1'-0"

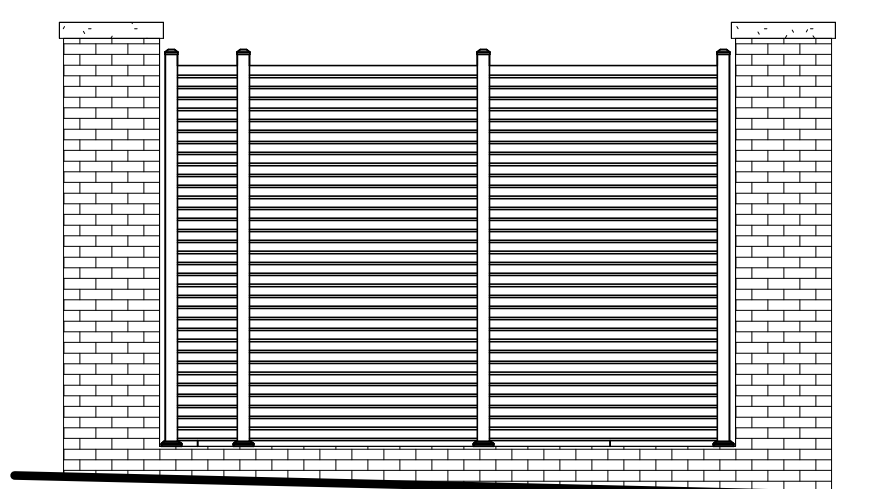

4 GENERATOR ENCLOSURE - SIDE
SCALE: 1/4" = 1'-0"

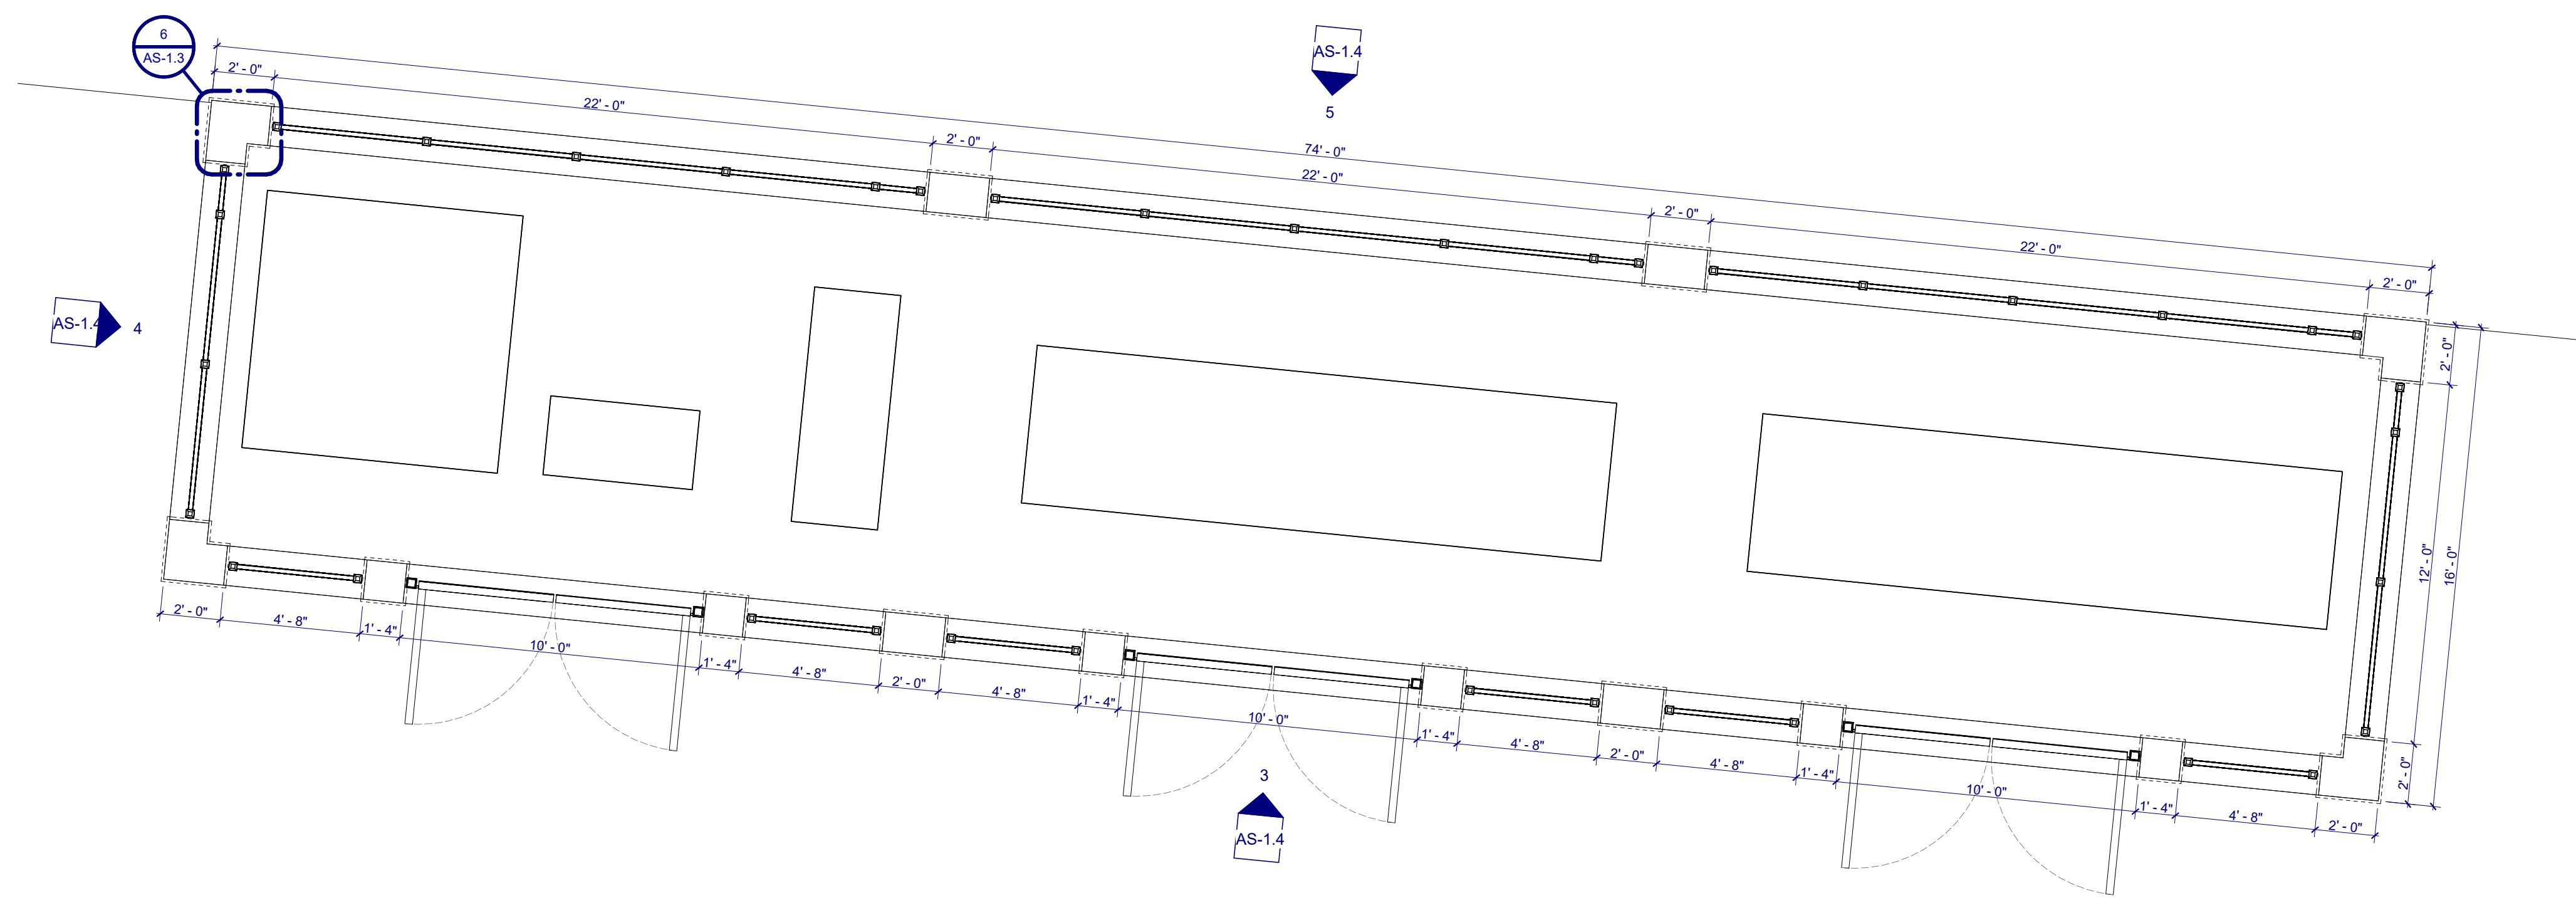

1 ENLARGED PLAN - GENERATOR ENCLOSURE
SCALE: 1/4" = 1'-0"

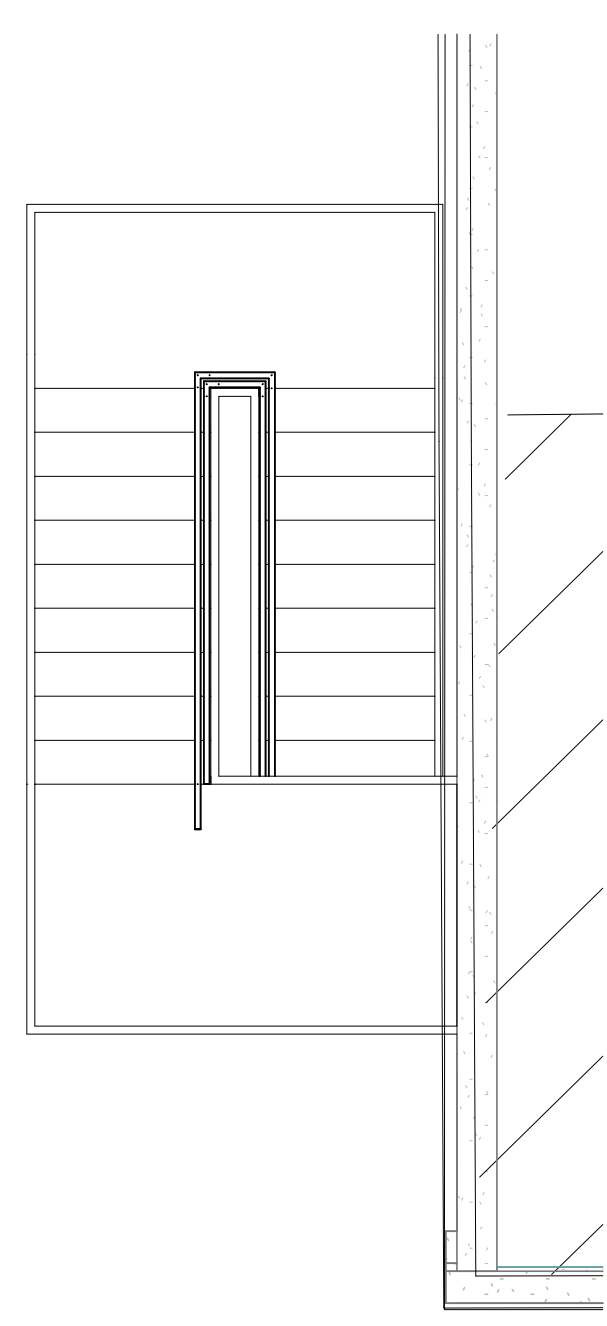

2 ENLARGED PLAN - PARKING DECK STAIRS
SCALE: 1/4" = 1'-0"