




Proposed Secured Entry Addition

Ruffing Montessori School

Existing Building



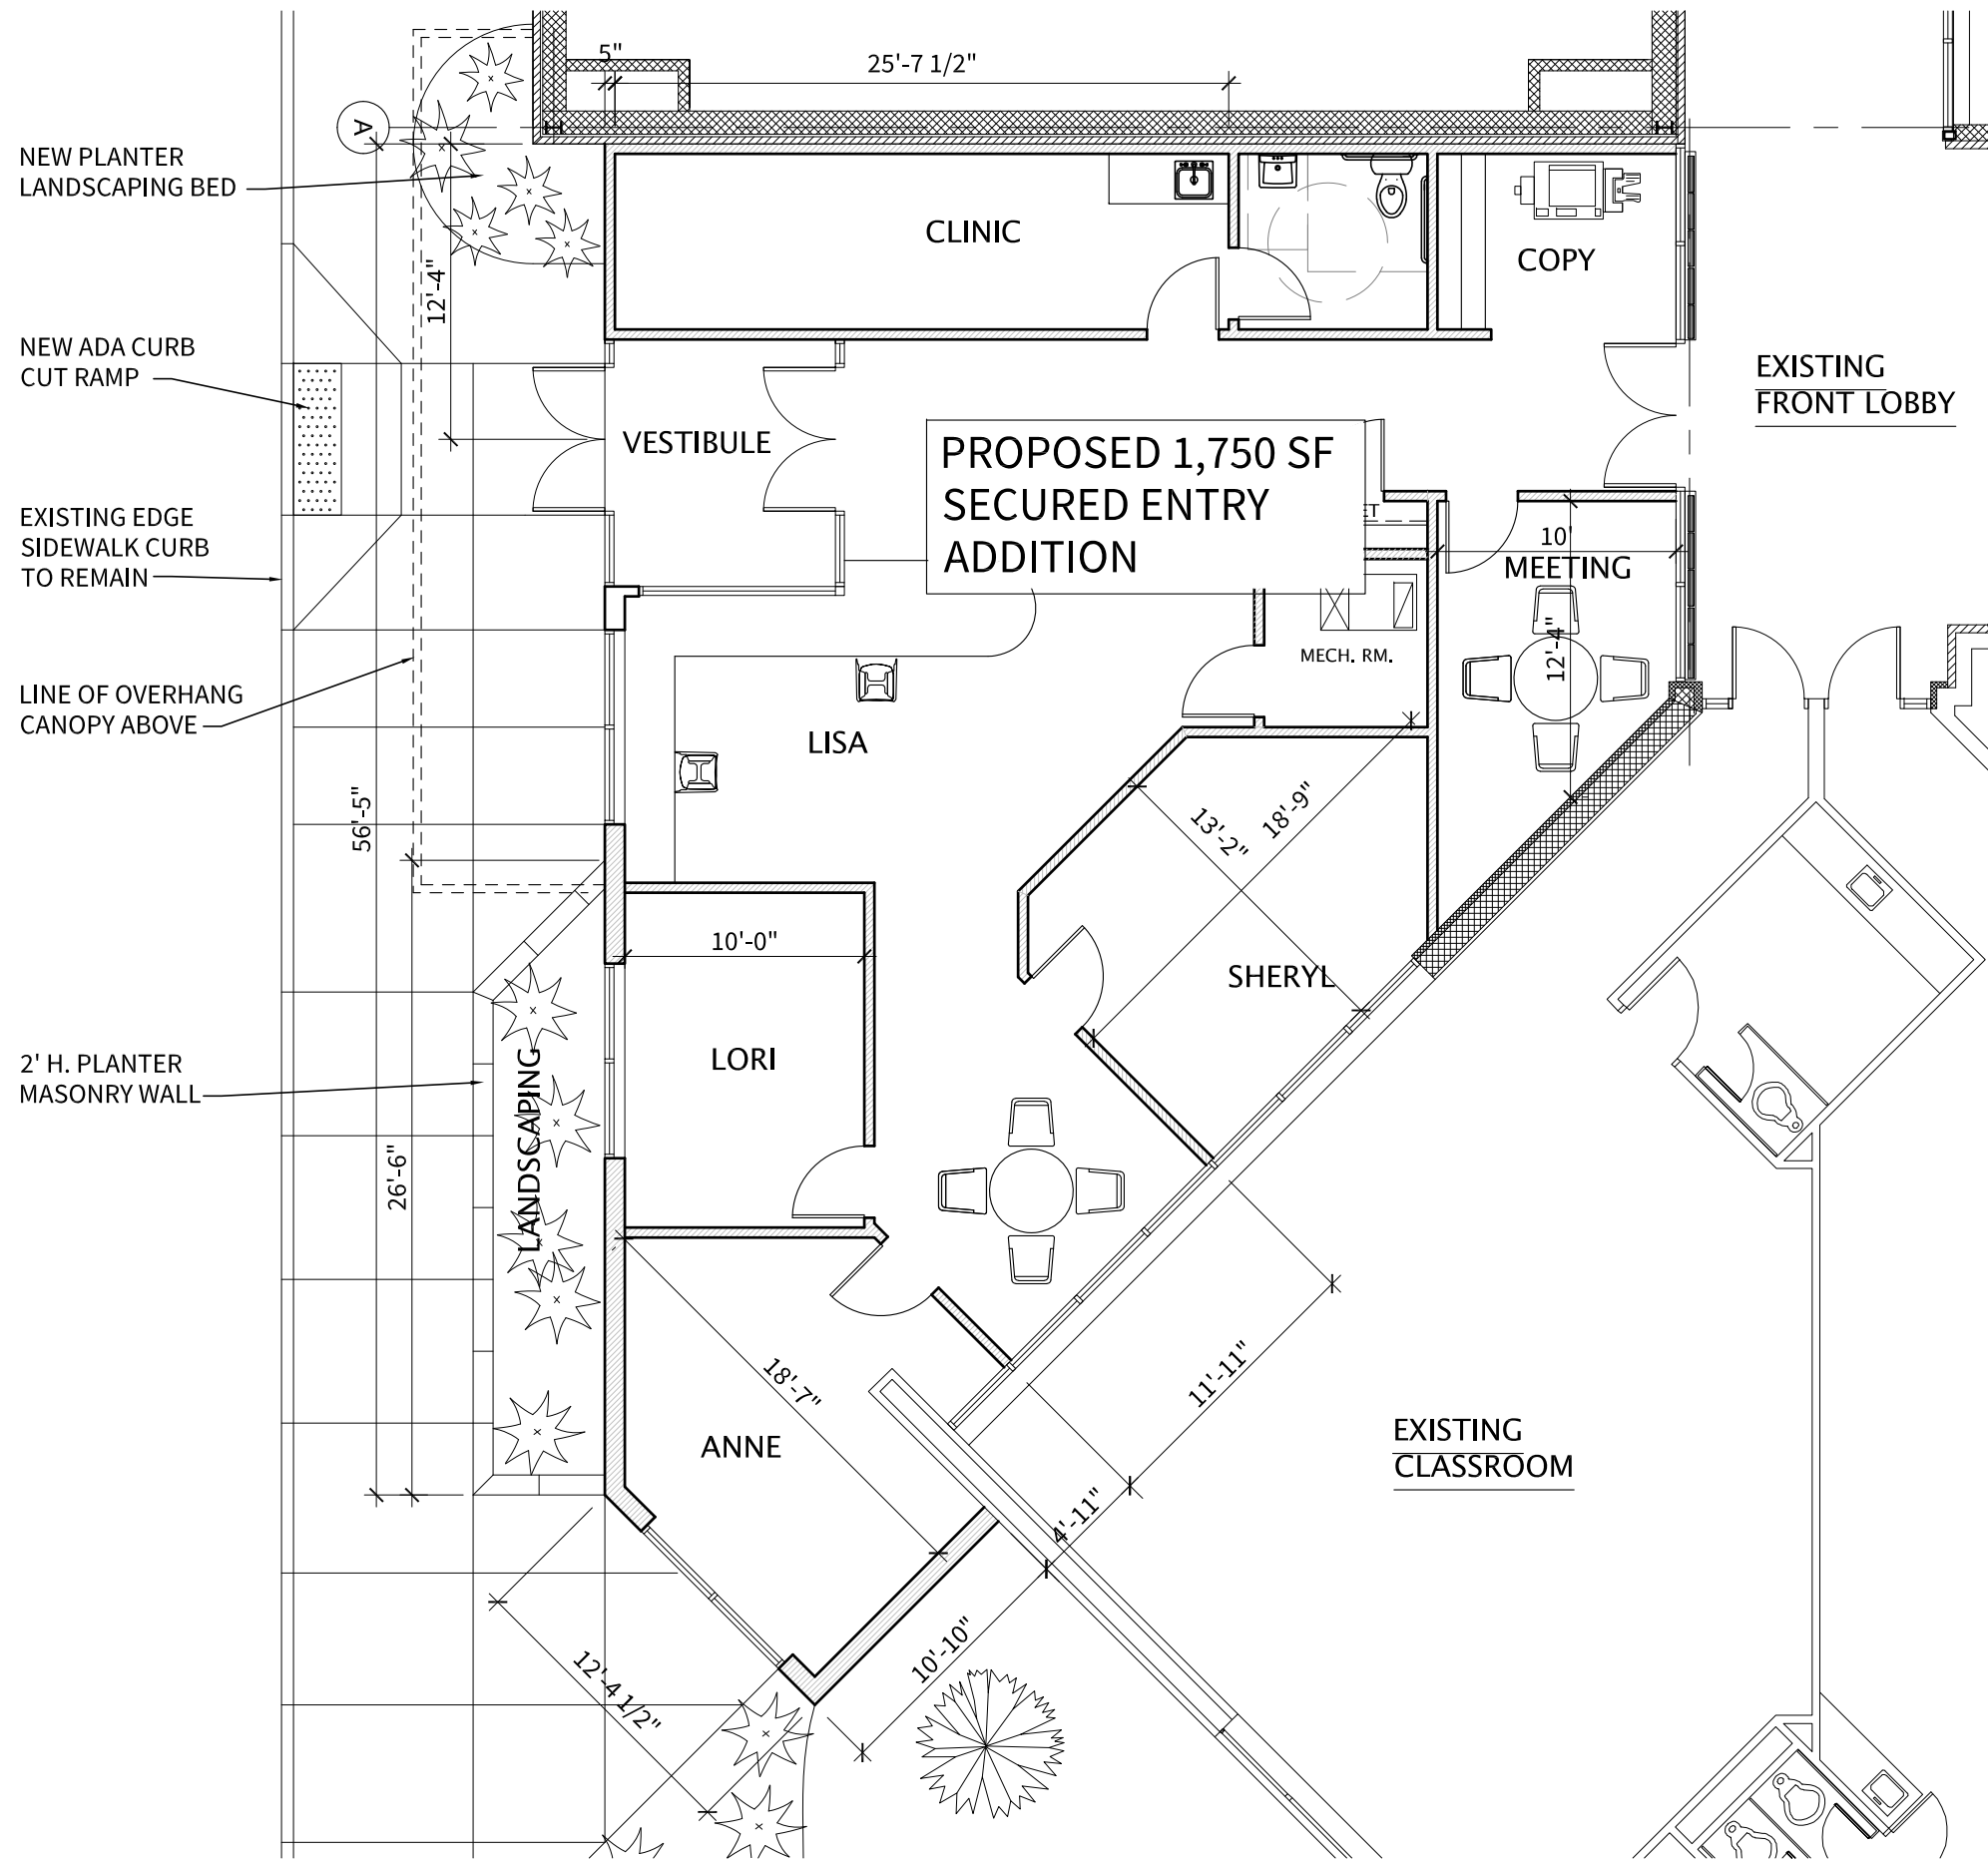

NEW PLANTER  
LANDSCAPING BED

NEW ADA CURB  
CUT RAMP

EXISTING EDGE  
SIDEWALK CURB  
TO REMAIN

LINE OF OVERHANG  
CANOPY ABOVE

2' H. PLANTER  
MASONRY WALL

CLINIC

COPY

EXISTING  
FRONT LOBBY

PROPOSED 1,750 SF  
SECURED ENTRY  
ADDITION

MEETING

MECH. RM.

LISA

SHERYL

LORI

ANNE

EXISTING  
CLASSROOM

Floor Plan

SCALE: 1/8" = 1'-0"



North

