



Rocky River, Ohio

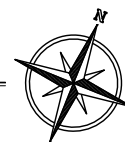

SCALE 1" = 40'-0"





5 spaces per 1000 square feet of floor area

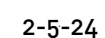

WXZ Detroit Road Development

Rocky River, Ohio

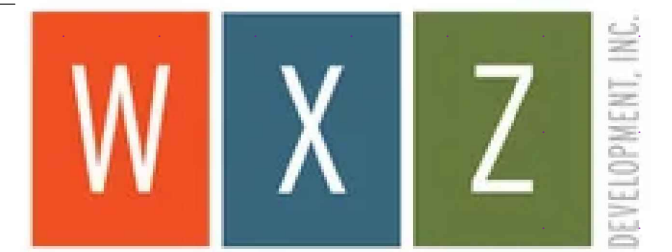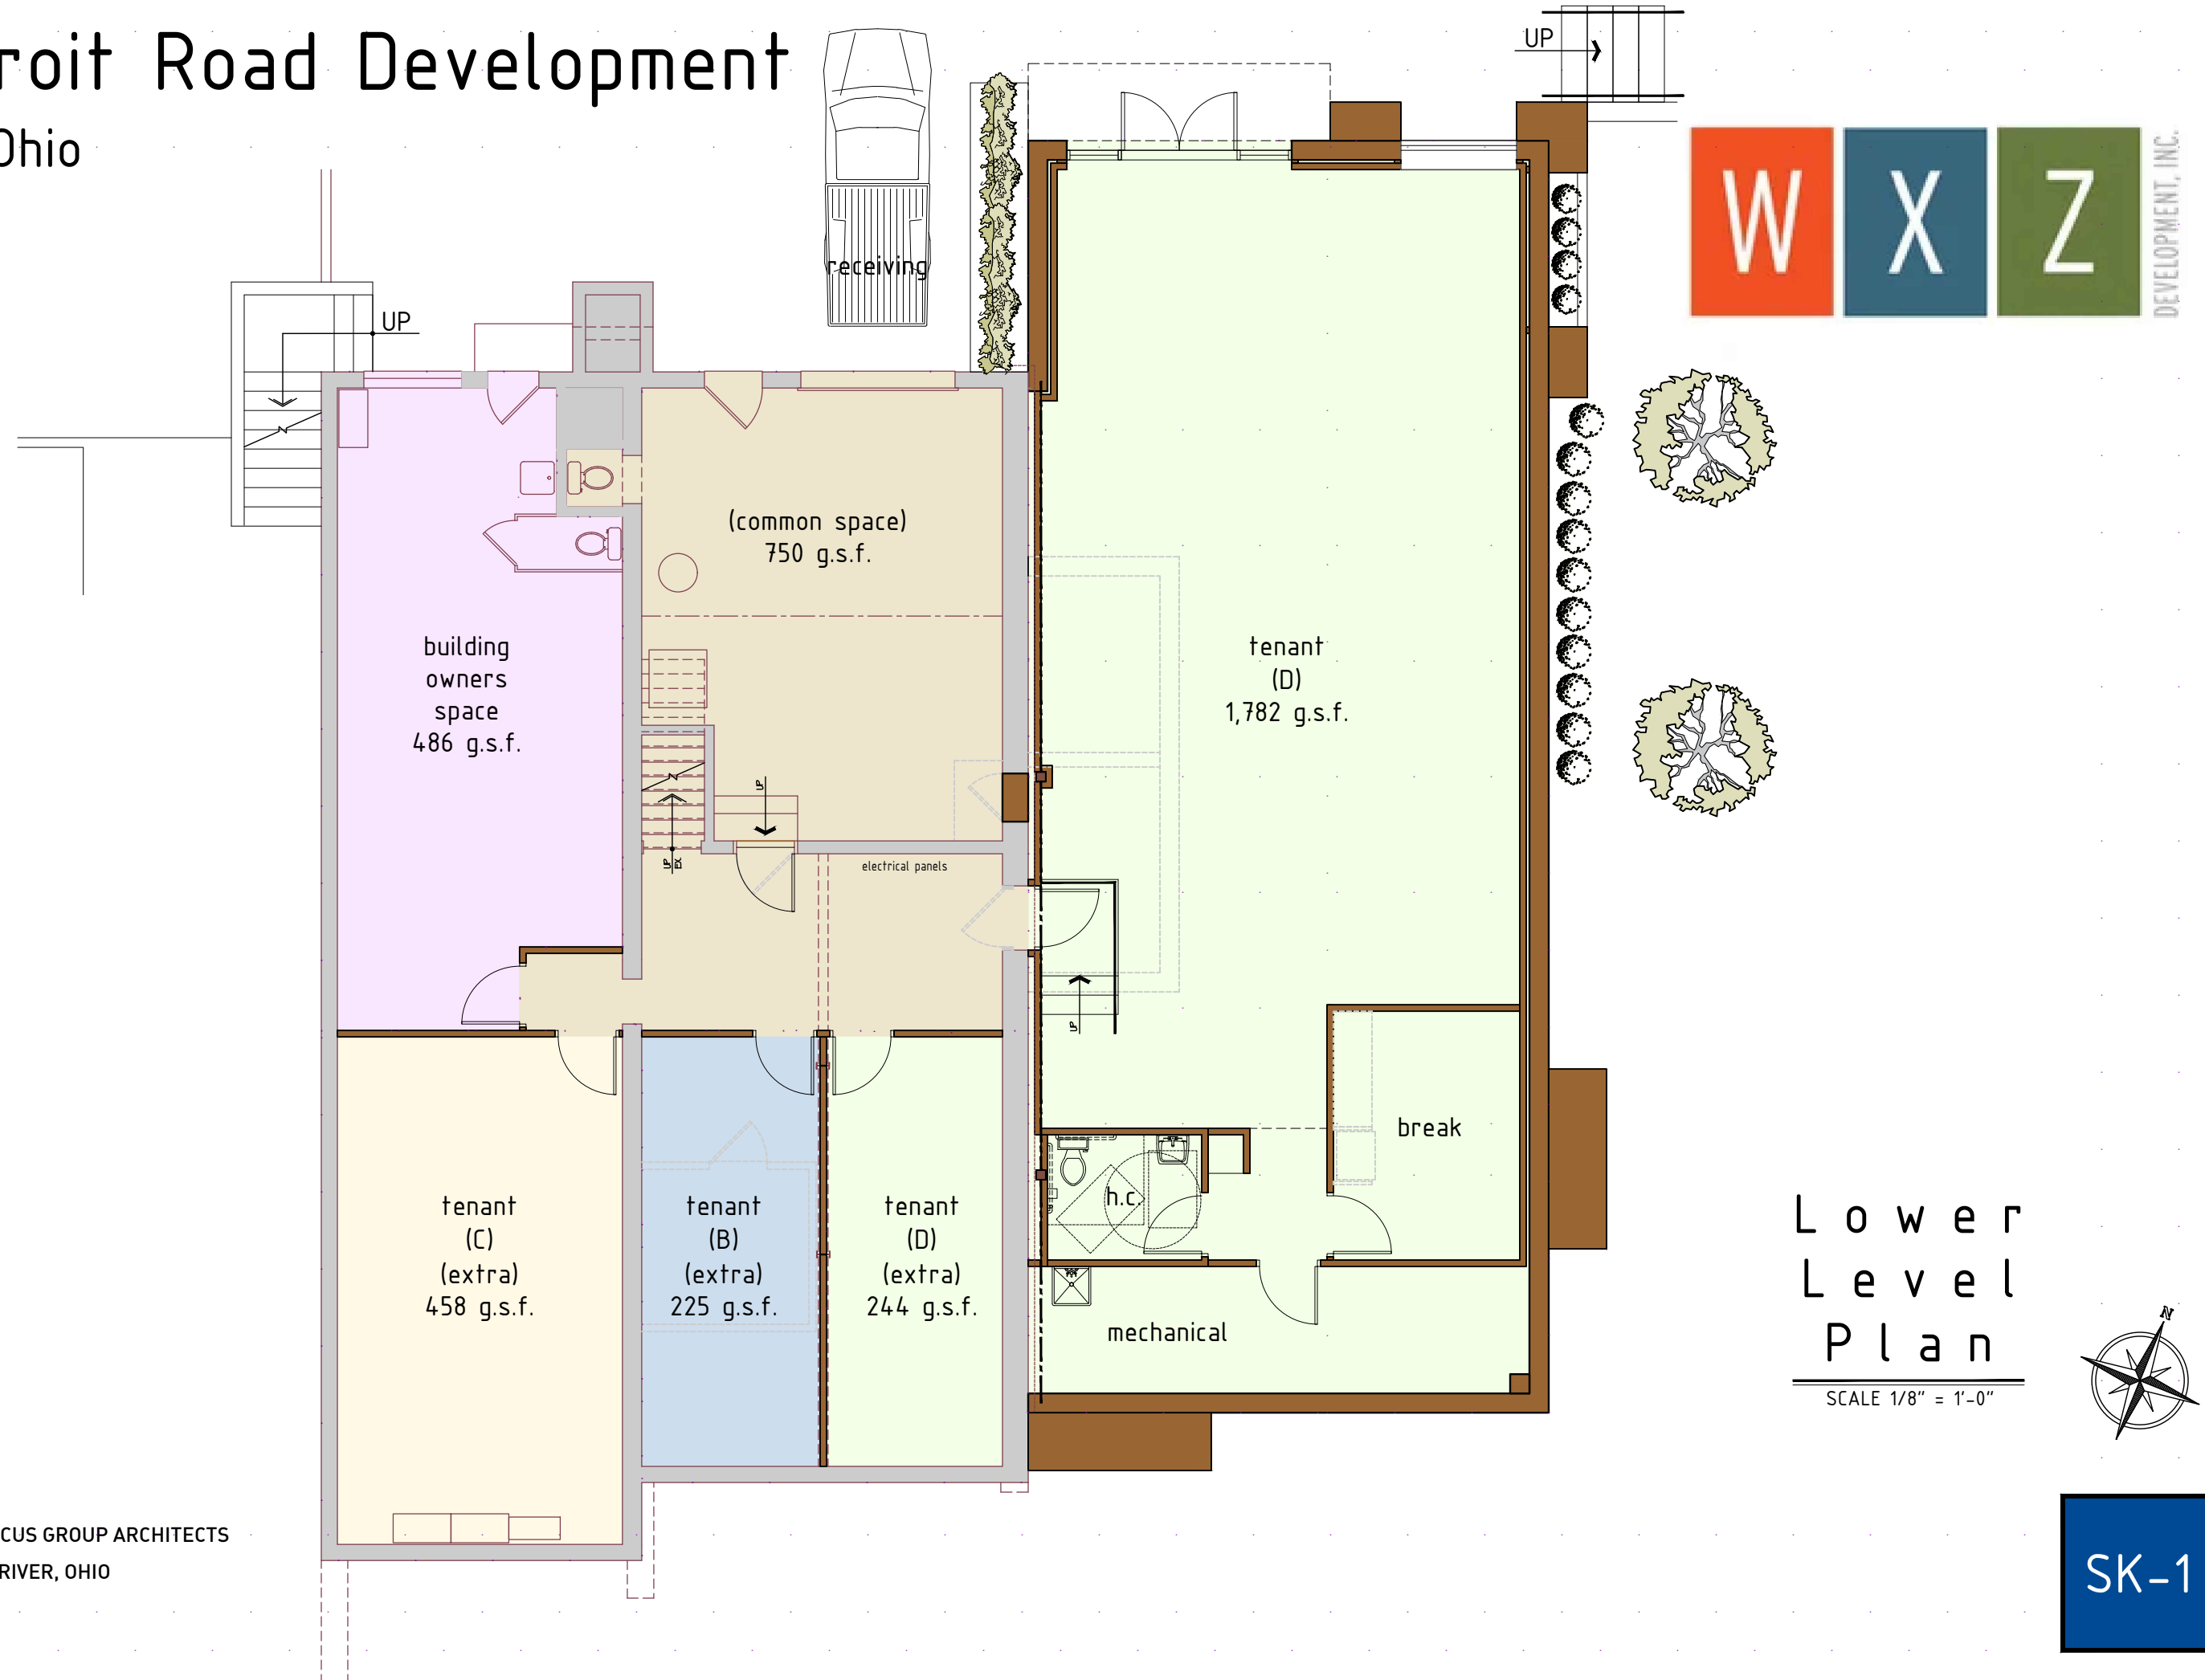

Lower
Level
Plan

SCALE 1/8" = 1'-0"



SK-1





THE ARCUS GROUP ARCHITECTS
ROCKY RIVER, OHIO

2-5-24

WXZ Detroit Road Development

Rocky River, Ohio

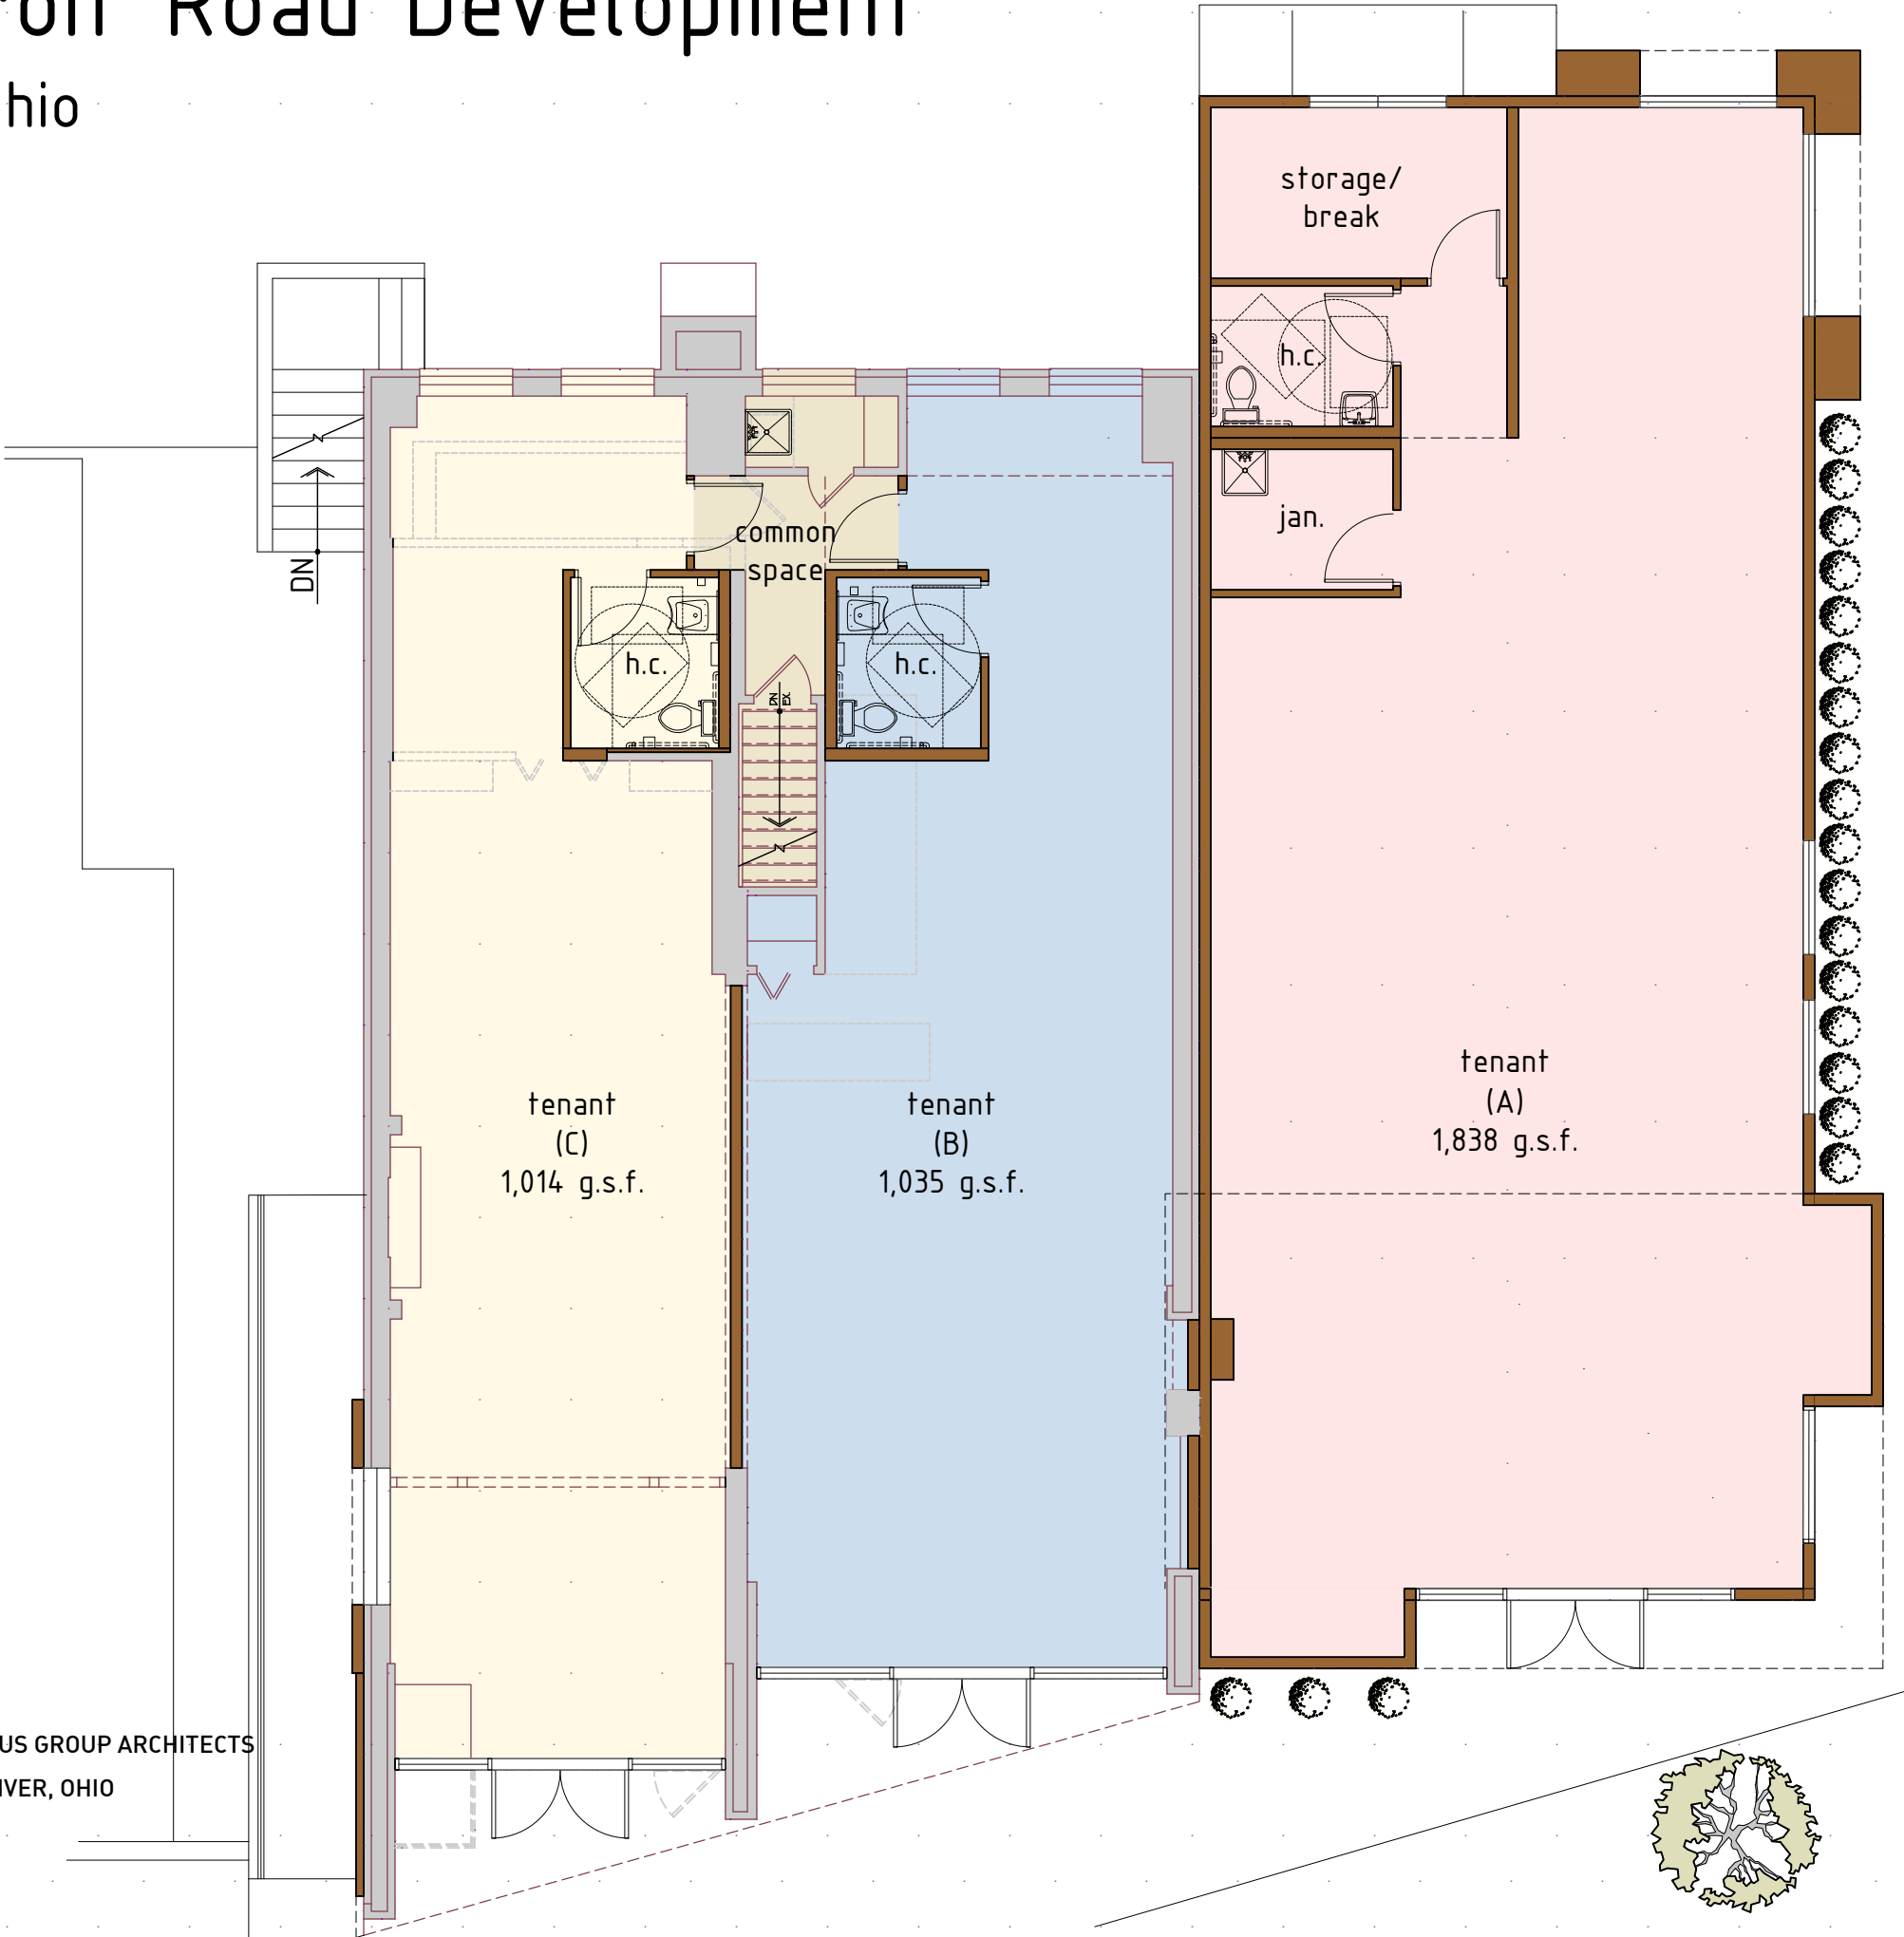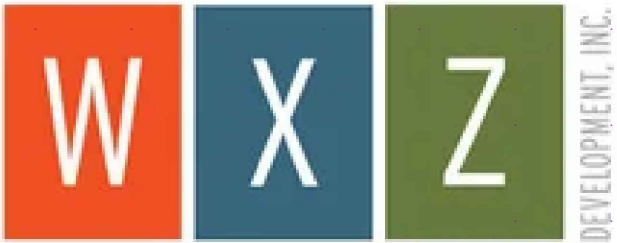

Main
Level
Plan

SCALE 1/8" = 1'-0"




THE ARCUS GROUP ARCHITECTS
ROCKY RIVER, OHIO

2-5-24

SK-2

WXZ Detroit Road Development

Rocky River, Ohio

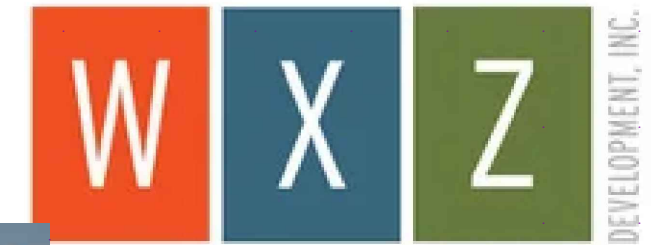


South View



THE ARCUS GROUP ARCHITECTS
ROCKY RIVER, OHIO
2-5-24

WXZ Detroit Road Development

Rocky River, Ohio

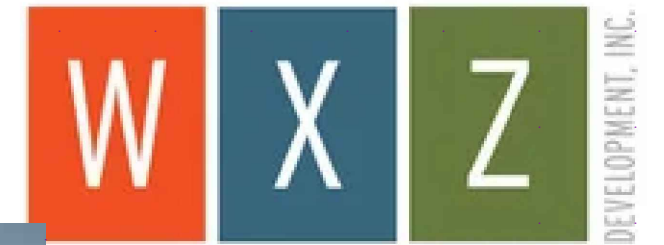


Southeast
View



THE ARCUS GROUP ARCHITECTS
ROCKY RIVER, OHIO
2-5-24

WXZ Detroit Road Development

Rocky River, Ohio

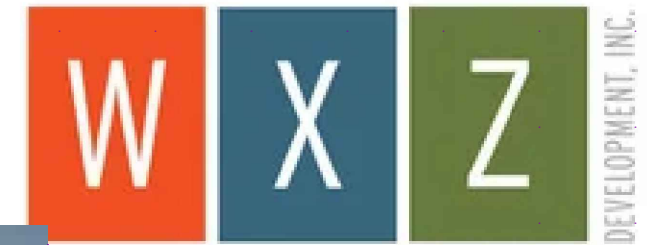

Northeast
View




THE ARCUS GROUP ARCHITECTS

ROCKY RIVER, OHIO

2-5-24

WXZ Detroit Road Development

Rocky River, Ohio

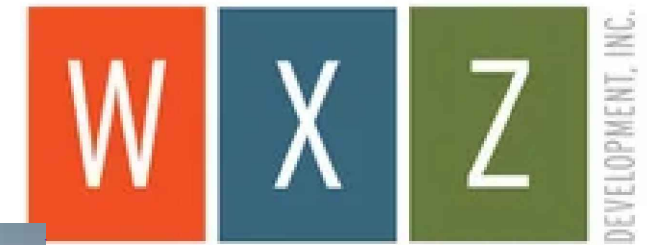

North View




THE ARCUS GROUP ARCHITECTS

ROCKY RIVER, OHIO

2-5-24

WXZ Detroit Road Development

Rocky River, Ohio

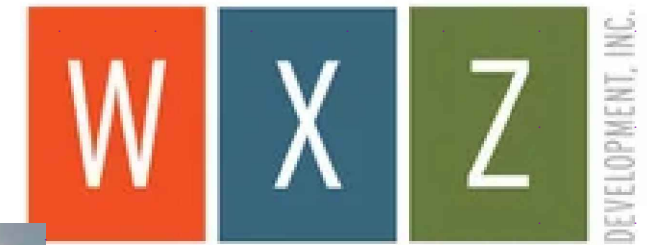

West View





THE ARCUS GROUP ARCHITECTS

ROCKY RIVER, OHIO


2-5-24

WXZ Detroit Road Development

Rocky River, Ohio

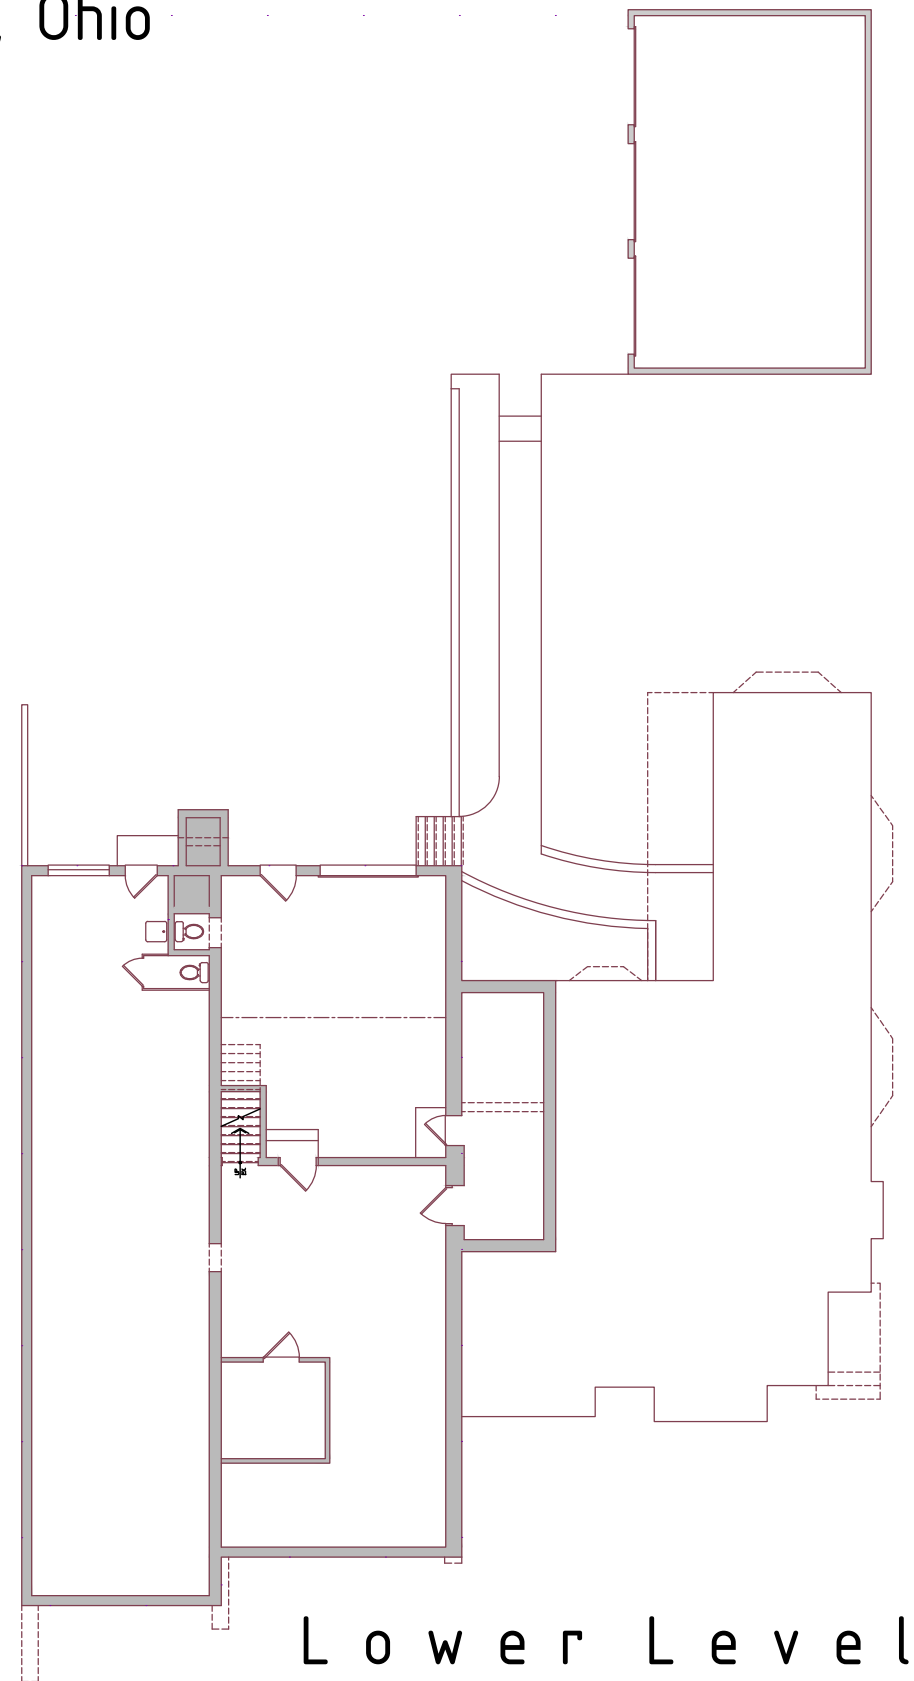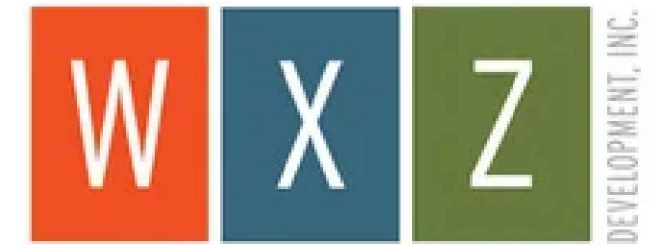


L o w e r L e v e l

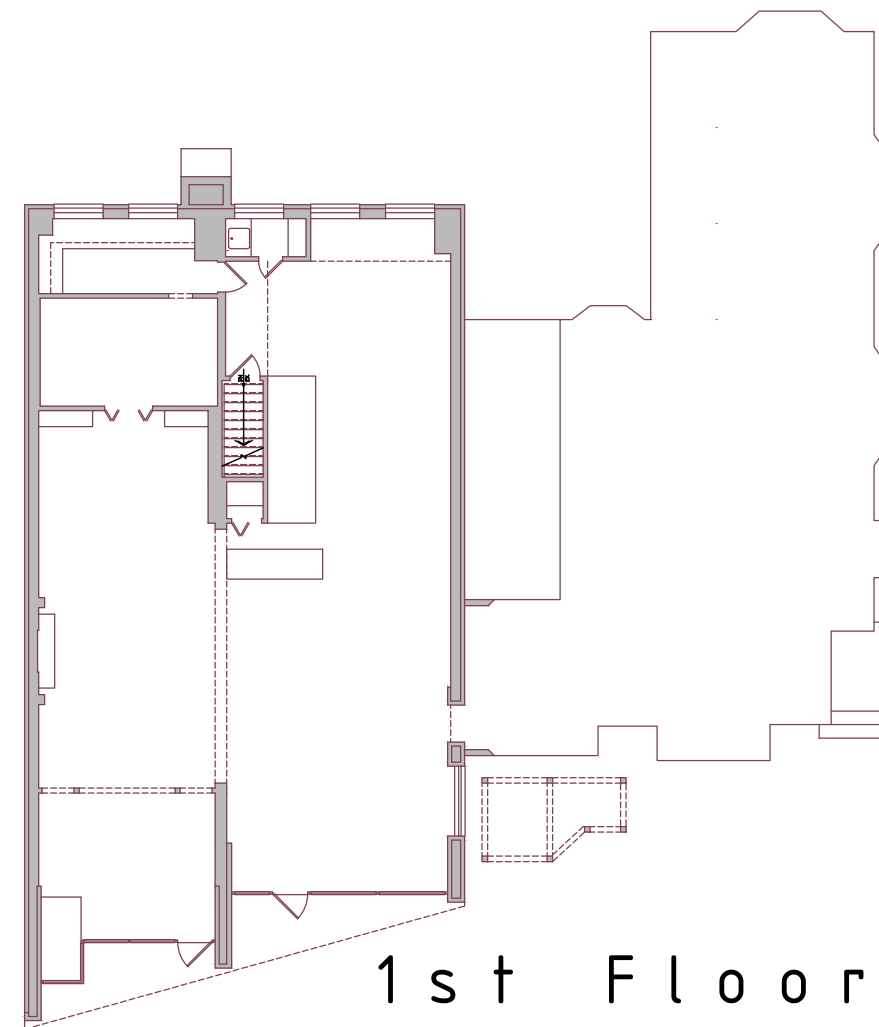

1 s t F l o o r

E x i s t i n g
P l a n s

SCALE 1/16" = 1'-0"

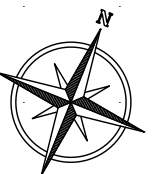

THE ARCUS GROUP ARCHITECTS


ROCKY RIVER, OHIO

2-5-24

Ex-1


WXZ Detroit Road Development

Rocky River, Ohio

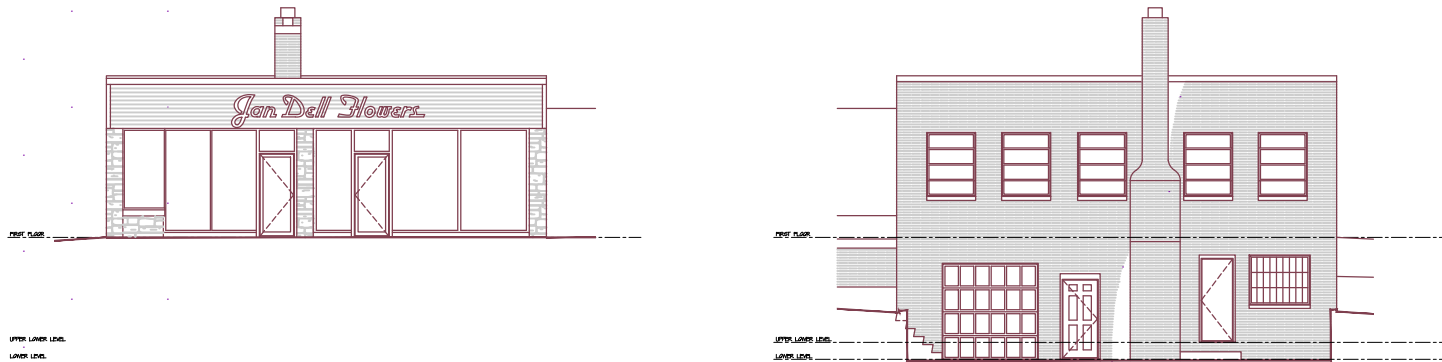


South

North

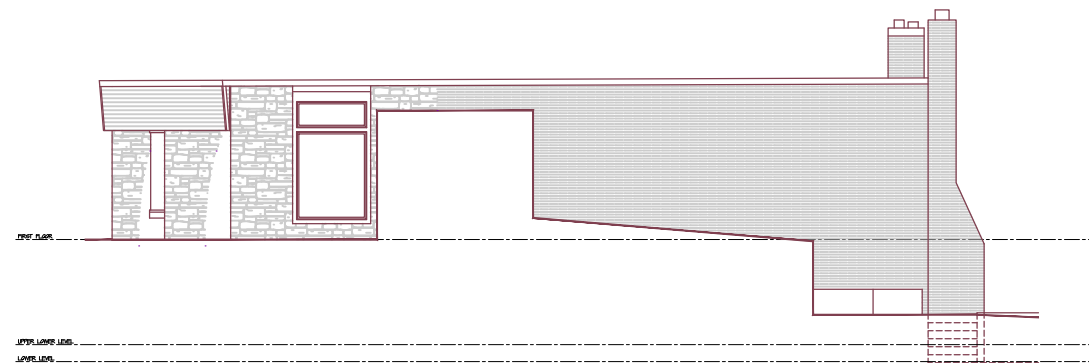

East

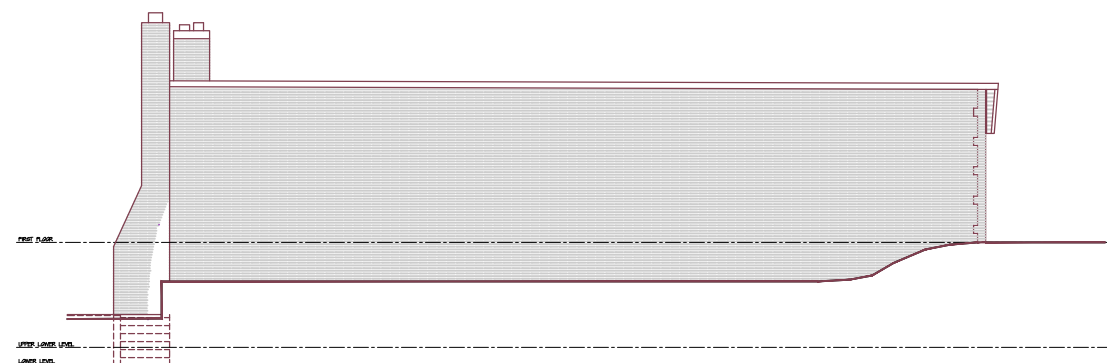

West

Existing Elevations

SCALE 1/16" = 1'-0"




Southeast



South



Neighbors

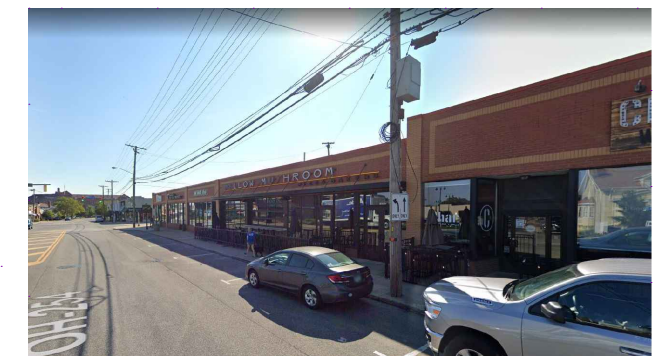

THE ARCUS GROUP ARCHITECTS
ROCKY RIVER, OHIO
2-5-24

Ex-2