


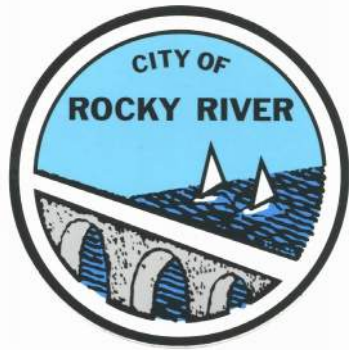

# Rocky River Senior Center Gym & Lecture Hall Addition

Planning Commission


March 19, 2024

[illegible]





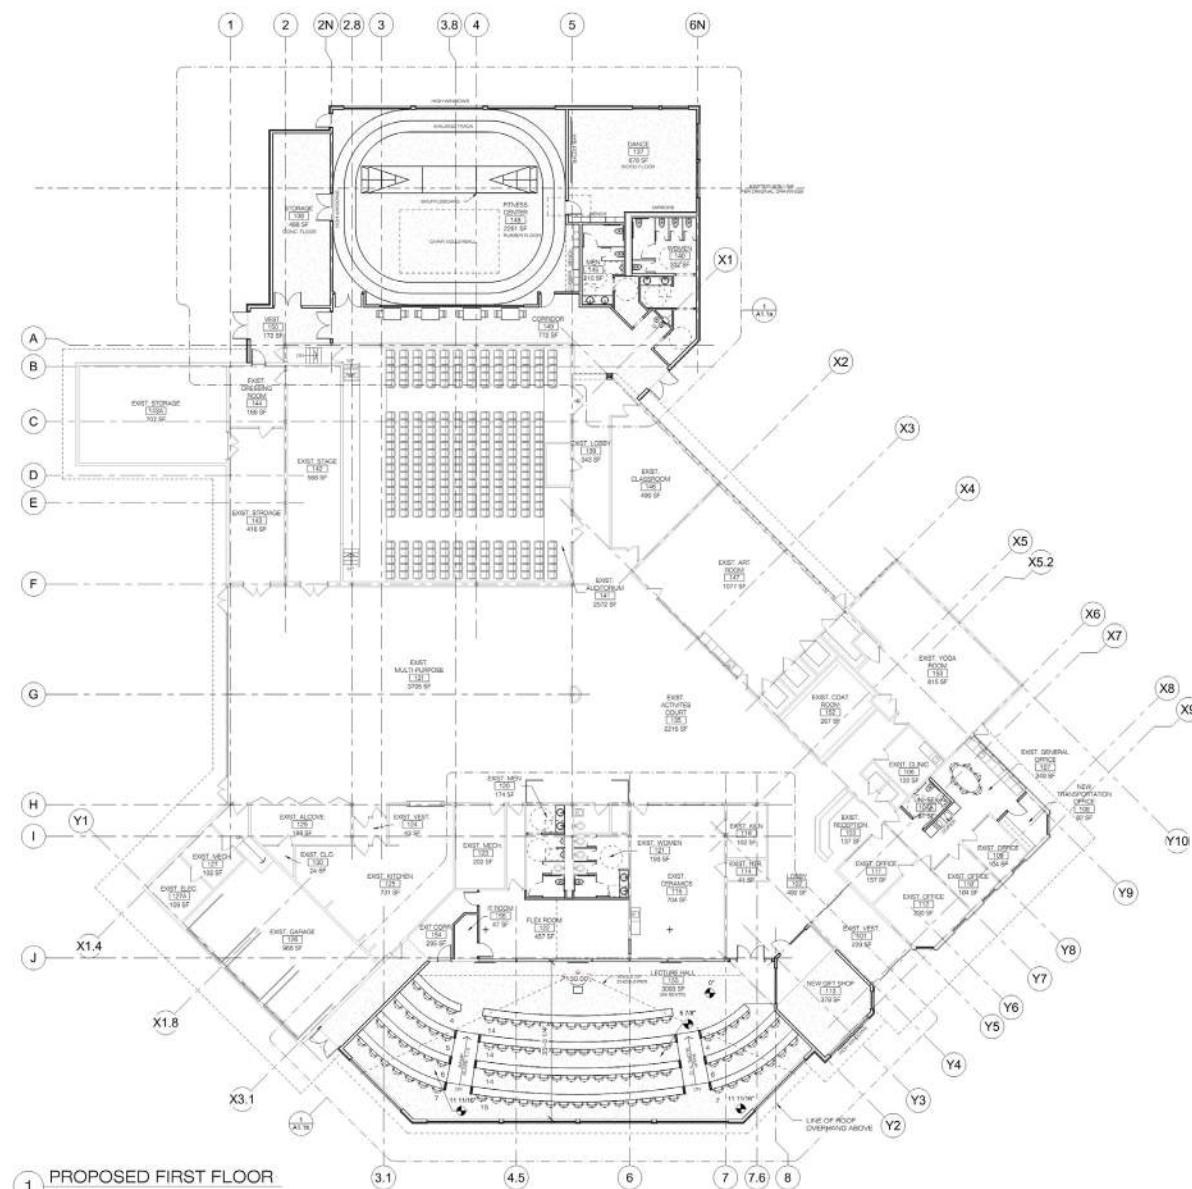

[illegible]

1 PROPOSED FIRST FLOOR  
3/32" = 1'-0"



| DATE<br>REV. | DESCRIPTION | DATE |
|--------------|-------------|------|
|              |             |      |
|              |             |      |
NOTES:

FIRST FLOOR PLAN  
ENLARGED FITNESS  
CENTER

PROJECT: CWR-2023-01


DATE: 11/15/23

**A1.1a**





|                                                                                  |      |  |
|----------------------------------------------------------------------------------|------|--|
| SCALE<br>1/8"=1'-0"                                                              | DATE |  |
|                                                                                  |      |  |
|                                                                                  |      |  |
|                                                                                  |      |  |
|                                                                                  |      |  |
| TITLE<br><b>FIRST FLOOR PLAN<br/>         ENLARGED LECTURE<br/>         HALL</b> |      |  |
| DRAWING NO.<br><b>CNR-2023.01</b>                                                |      |  |
| DRAWING NO.<br><b>A1.1b</b>                                                      |      |  |

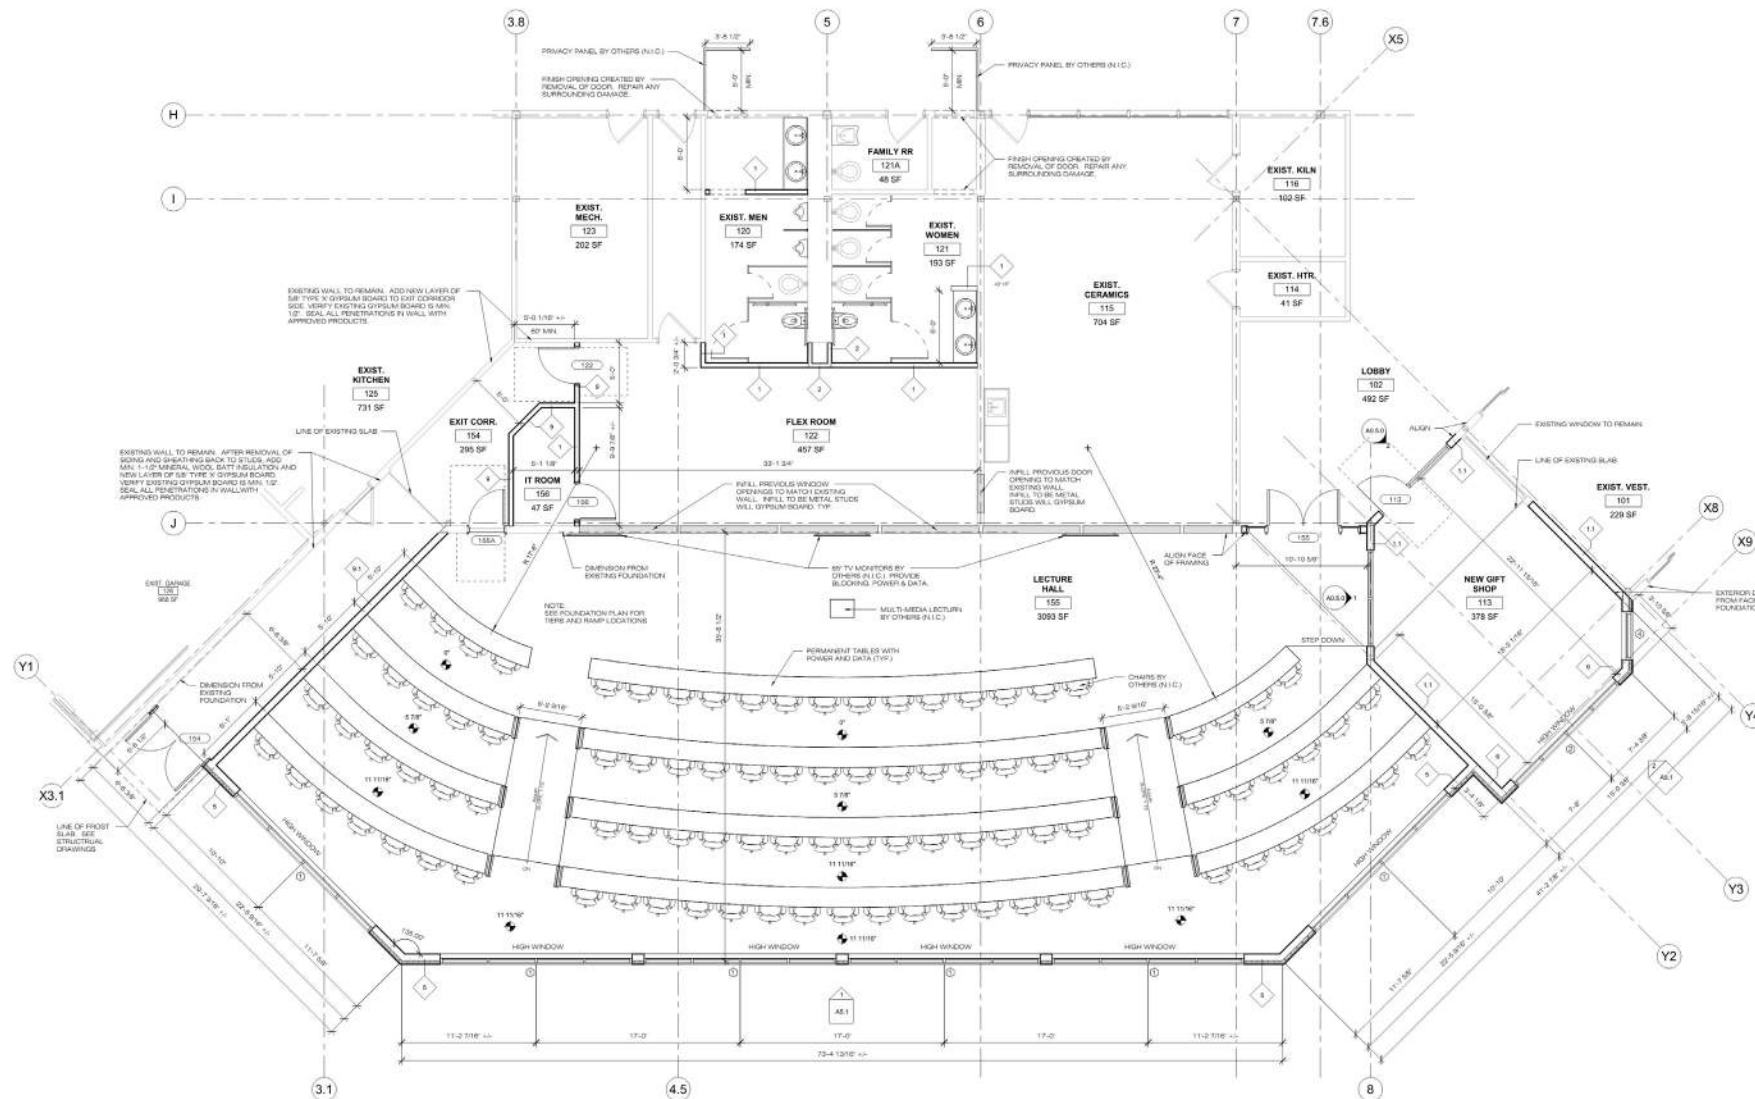

1 FIRST FLOOR - ENLARGED LECTURE HALL  
1/4" = 1'-0"





ADDITION AND UPDATES  
**ROCKY RIVER SENIOR CENTER**  
 21014 HILLIARD BLVD.  
 ROCKY RIVER, OHIO 44116

| DATE<br>REVISED | DESCRIPTION | DATE |
|-----------------|-------------|------|
|                 |             |      |
|                 |             |      |
PROJECT: EXTERIOR ELEVATIONS - LECTURE HALL

DATE: 08-2023 01

ISSUING NO. A5.1







ADDITION AND UPDATES  
**ROCKY RIVER SENIOR CENTER**  
21014 HILLIARD BLVD.  
ROCKY RIVER, OHIO 44116

| DATE<br>REV. | DESCRIPTION | DATE |
|--------------|-------------|------|
|              |             |      |
|              |             |      |
NOTES:

ELEVATIONS -  
FITNESS CENTER &  
OFFICE

PROJECT NO.: CWR-2023-01

CONSTRUCTION NO.

# A5.3



## BEFORE



## AFTER







ROCKY RIVER  
SENIOR CENTER

21014





ROCKY RIVER  
SENIOR CENTER























