

Sign Permit Application

Design Board Review Date:

Business Name: The Bank

Property Owner Full Address: 2000 Detroit Rd. RR, On 44116

Sign Erector Full Address: Eric Design | USU | Detroit Ave. Lakewood Ohio 44107

Sign Erector's E-mail Address: orders@ericdesign.com

Registered Contractor in Rocky River ☒ yes ☐ no

Method of Sign Illumination:

As owner of this sign, I am familiar with the proposed project and agree to conform to all applicable laws of the City of Rocky River.

Signature of Business Owner:

Signature of Sign Erector:

Signature of Building Owner: 

For office use only:

Sign Area:	Signable Area:	Coverage:
------------	----------------	-----------

Approval Date: _____ SIGN PERMIT FEE: _____ PERMIT # _____

GRAPHIC SCALE




(IN FEET)
1 INCH = 20 FEET

from deticul to sign is 14 feet ~~2~~
from Brick to sign 12 feet 7 in
from mch to sign 4 in

5' high 4" x 4" post with plastic cover and top
with 2" thick 27" wide aluminum support arm

Sign 24" x 32" 2 sided
Panels each
7.25" x 23"

side view

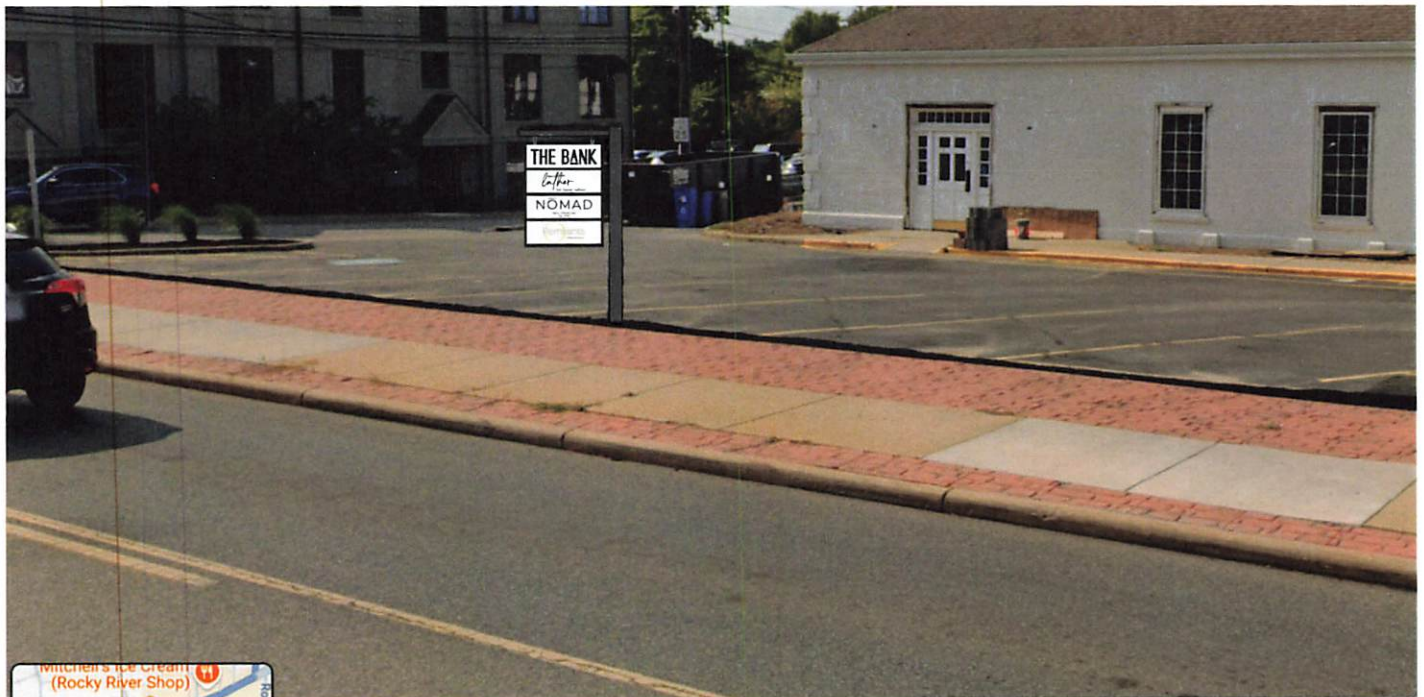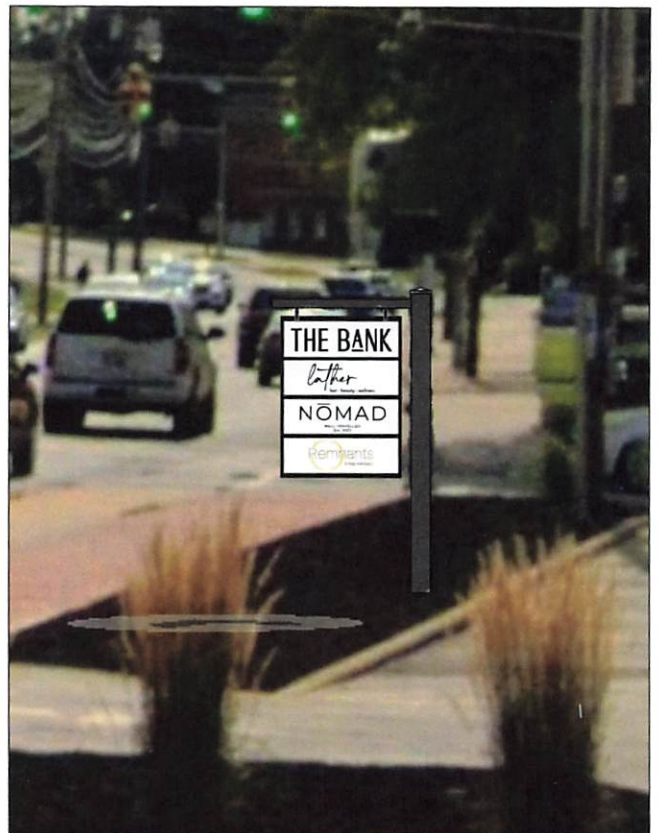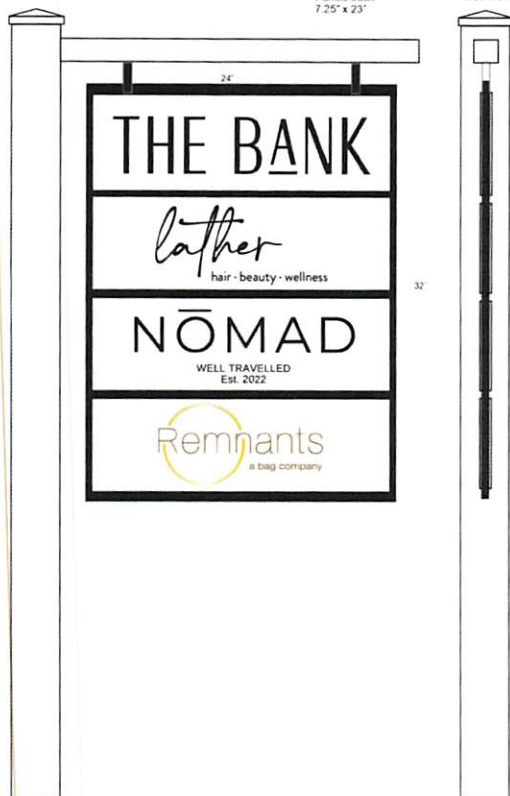

ERIE
deSign
Signs, Banners & Graphics
216-227-0043
www.eriadesign.com

CLIENT:		JOB #:		DATE:	
HALEY DELZANI					
ADDRESS:		SALESPERSON/ DESIGNER:		DATE:	
REVISION HISTORY:					
DATE:		CHANGES MADE:			
CLIENT SIGNATURE OF APPROVAL				DATE:	

