


8' ORNAMENTAL FENCE TO MATCH EXISTING

8' ORNAMENTAL FENCE TO MATCH EXISTING

EXISTING PAVILION SHOWN DASHED

EXISTING GARDEN SHED SHOWN DASHED

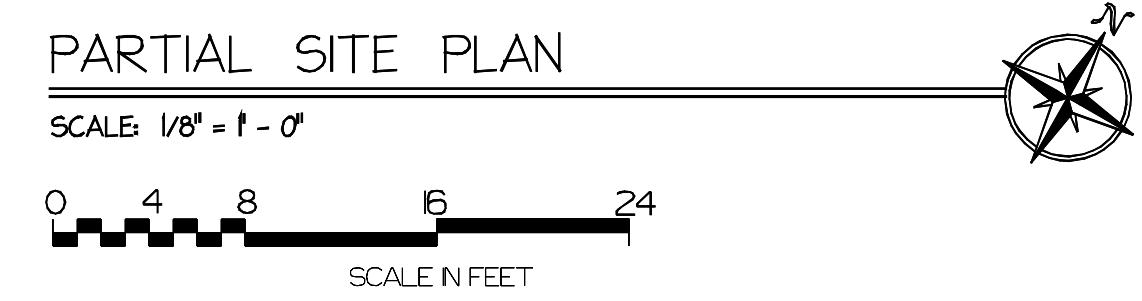

NOTES

New Vista Enterprises
 Landscape Design and Construction
 PREPARED BY:
 NEW VISTA ENTERPRISES, INC.
 P.O. BOX 21313
 CLEVELAND, OHIO 44121
 OFFICE: 216-291-1100
 WEB: WWW.NEUVISTAENT.COM

No.	Date	Description
	2/24/25	FOR CITY REVIEW
	1/30/2025	FOR OWNER REVIEW
	1/14/2025	FOR OWNER REVIEW

PRELIMINARY ONLY
 NOT FOR CONSTRUCTION

GREENHOUSE RENOVATION FOR:

MAGNIFICAT HIGH SCHOOL
 20770 HILLIARD BLVD.
 ROCKY RIVER, OHIO 44116

SCALE: 1/8" = 1'-0"	PROJECT NO.
DRAWN BY: WPH	SHEET NO.
CHECKED BY:	#1/1
DATE: JAN 2025	
DATE OF PRINT:	



GREENHOUSE IMAGE




PAVILION IMAGE



PERGOLA IMAGE



RAISED PLANT BED IMAGE

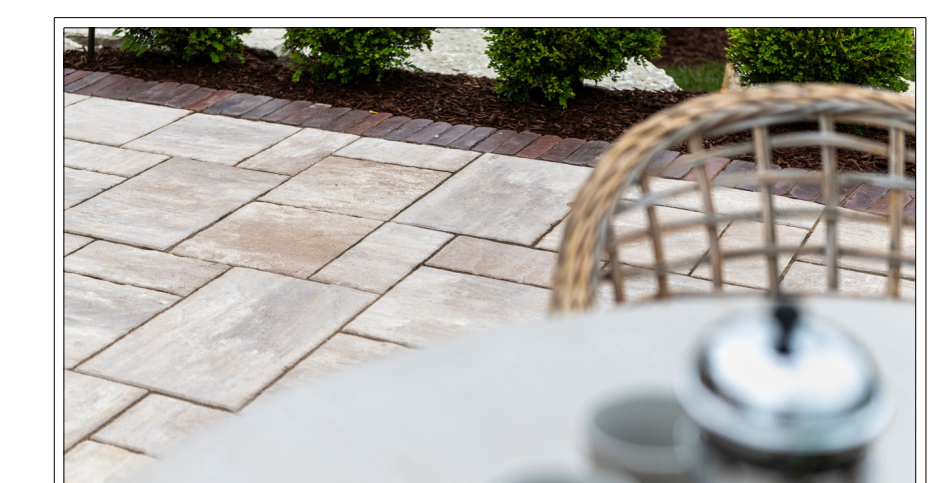

PAVER IMAGE